
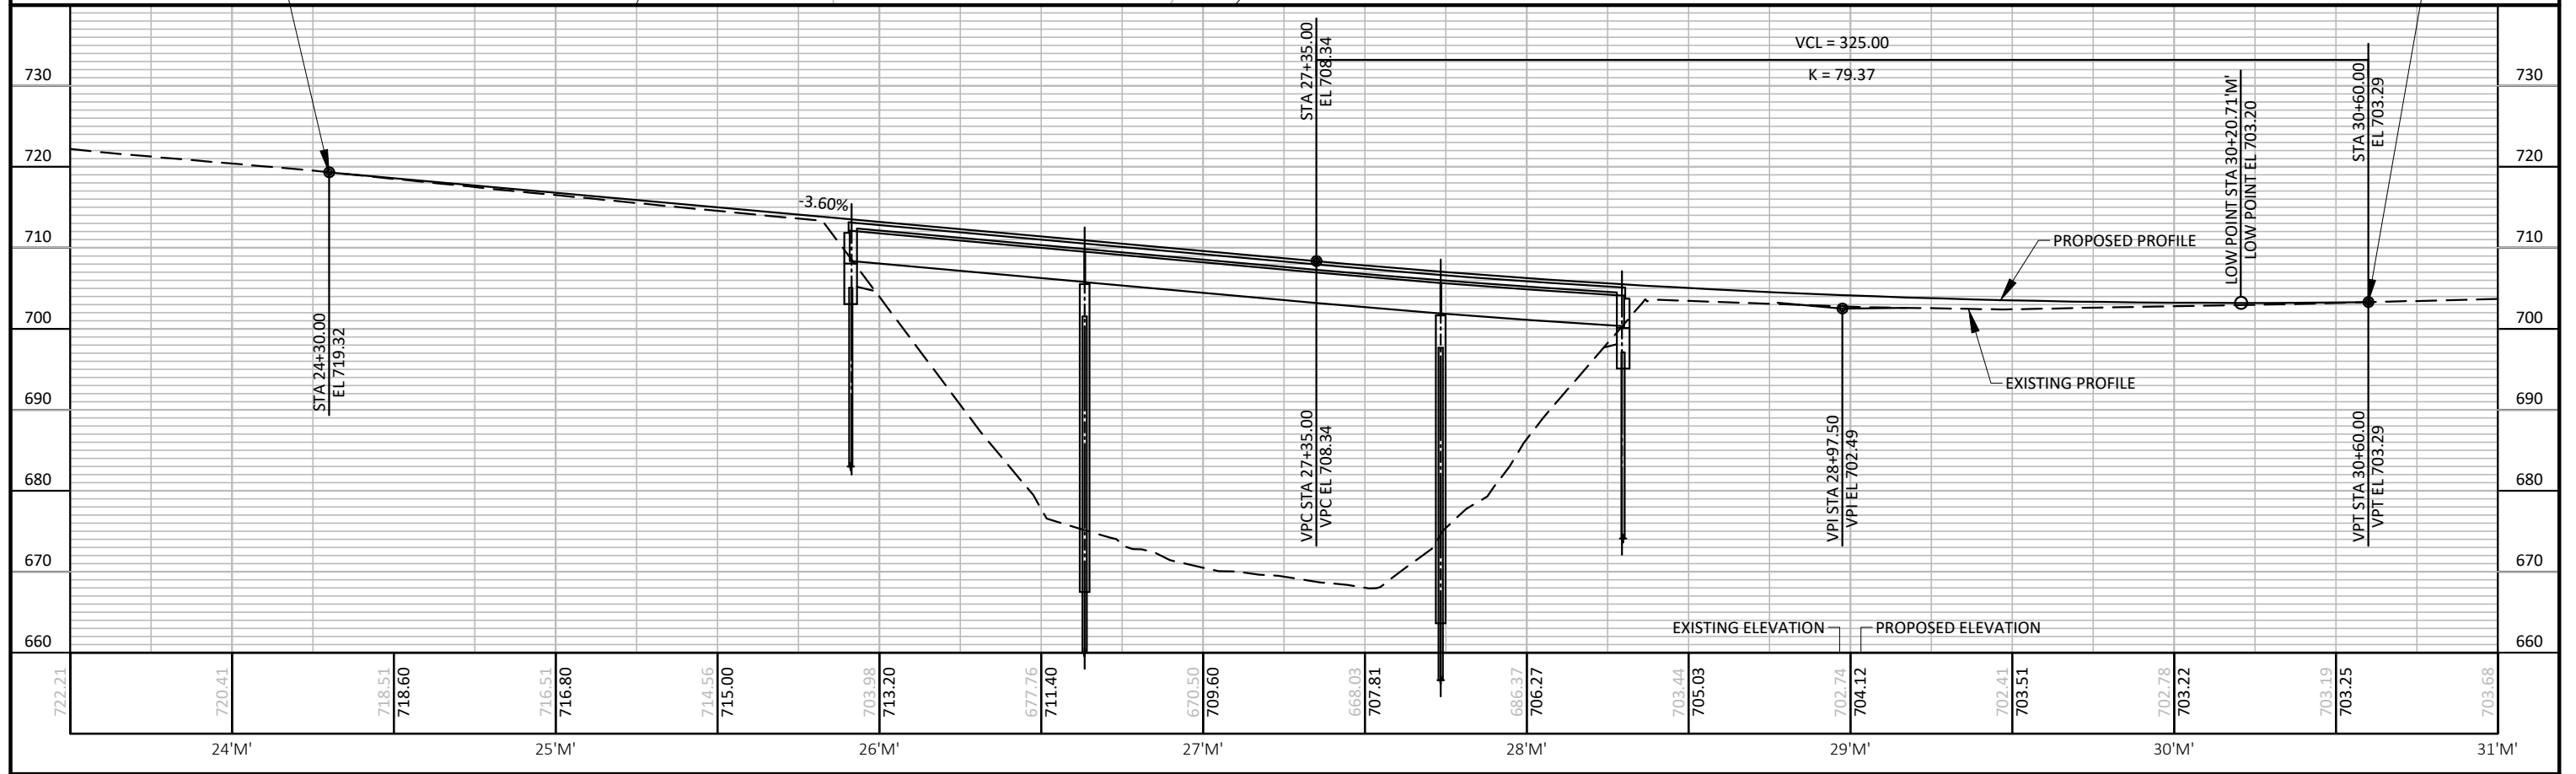


KEYNOTE LEGEND

- AG01 BASE AGGREGATE DENSE 3/4-INCH
- AG03 15" BASE AGGREGATE DENSE 1 1/4-INCH
- AG05 12" SELECT CRUSHED MATERIAL WITH GEOGRID
- AP01 5.0-INCH HMA PAVEMENT
UPPER: 2.0" - 4 LT 58-28 S
LOWER: 3.0" - 3 LT 58-28 S
- MGS MGS GUARDRAIL ITEMS
- SE SAFETY EDGE REQ'D (INCIDENTAL)

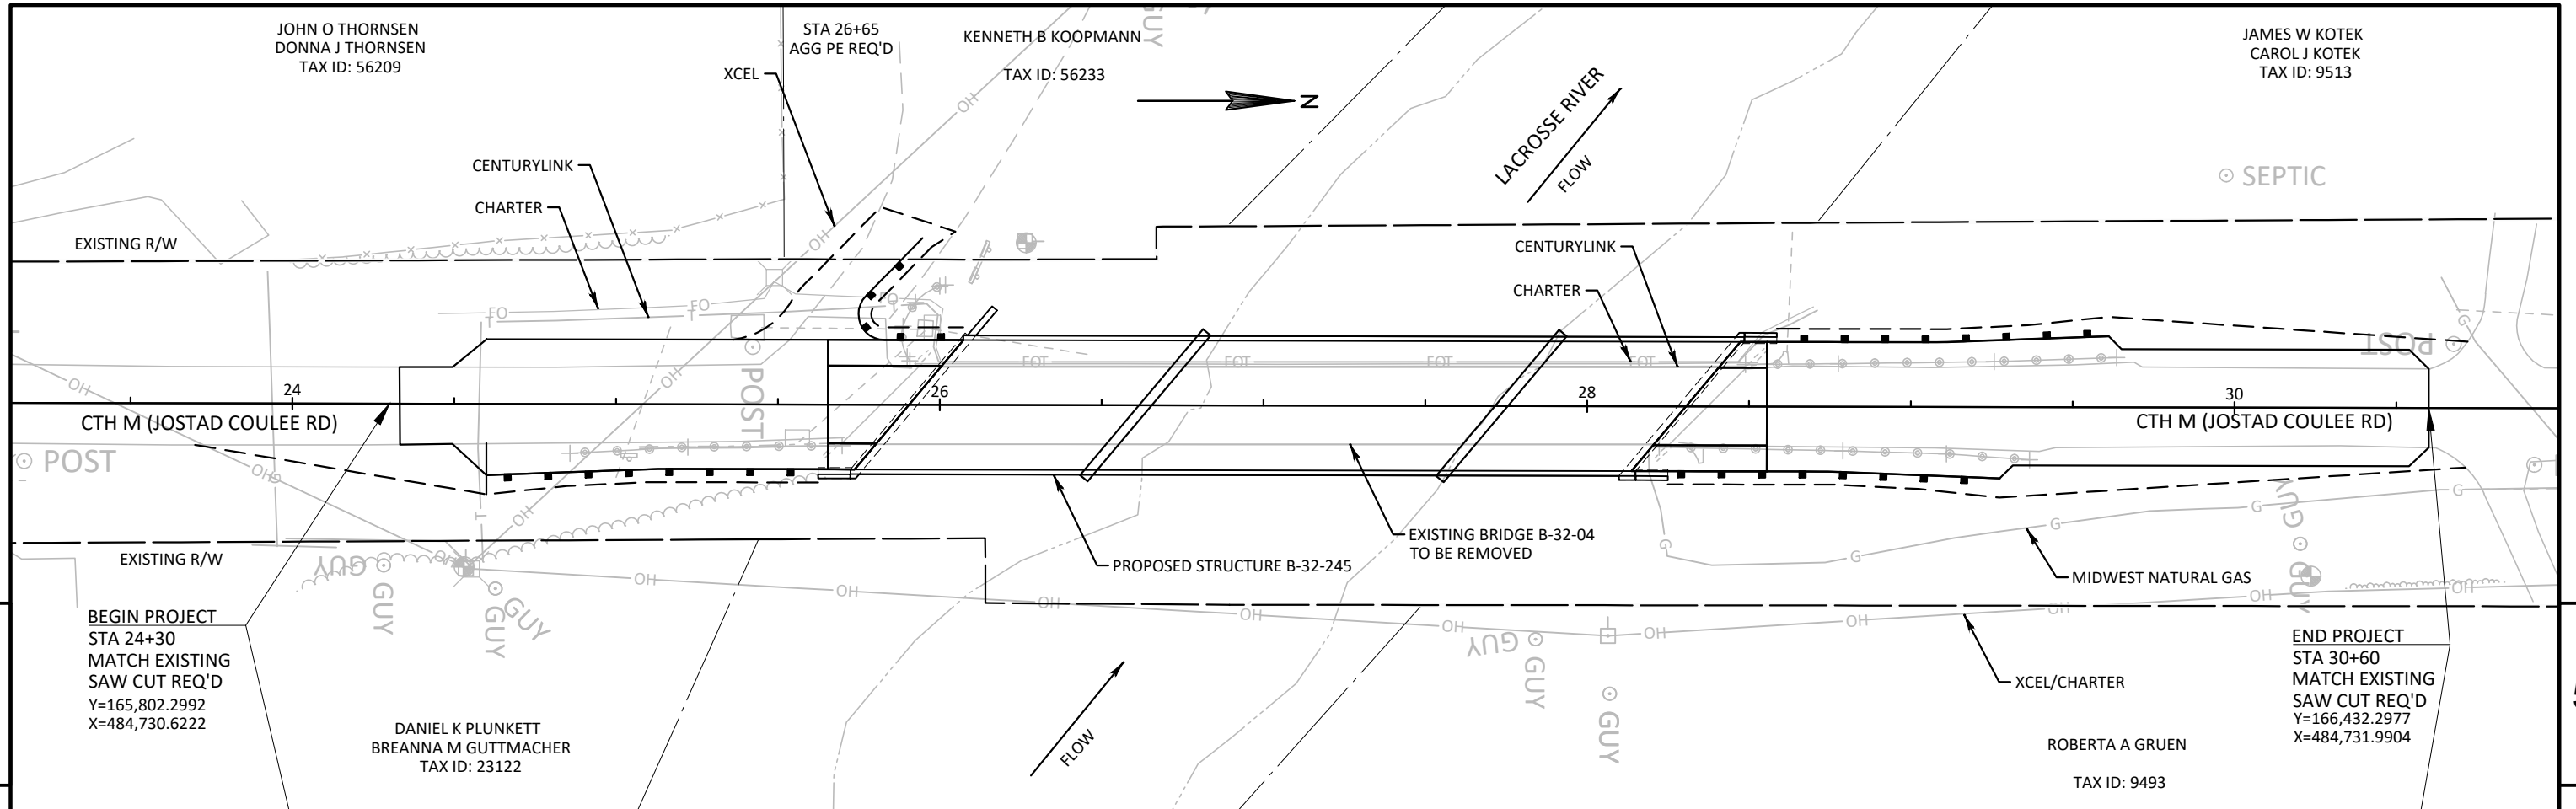

PROJECT NO: 7323-00-71	HWY: CTH M	COUNTY: LA CROSSE	PLAN AND PROFILE	SHEET	E
------------------------	------------	-------------------	------------------	-------	---