

PRELIMINARY

PROJECT NO: 5069-00-70


HWY: CTH B

COUNTY: LA CROSSE COUNTY


PROJECT OVERVIEW

SHEET


E

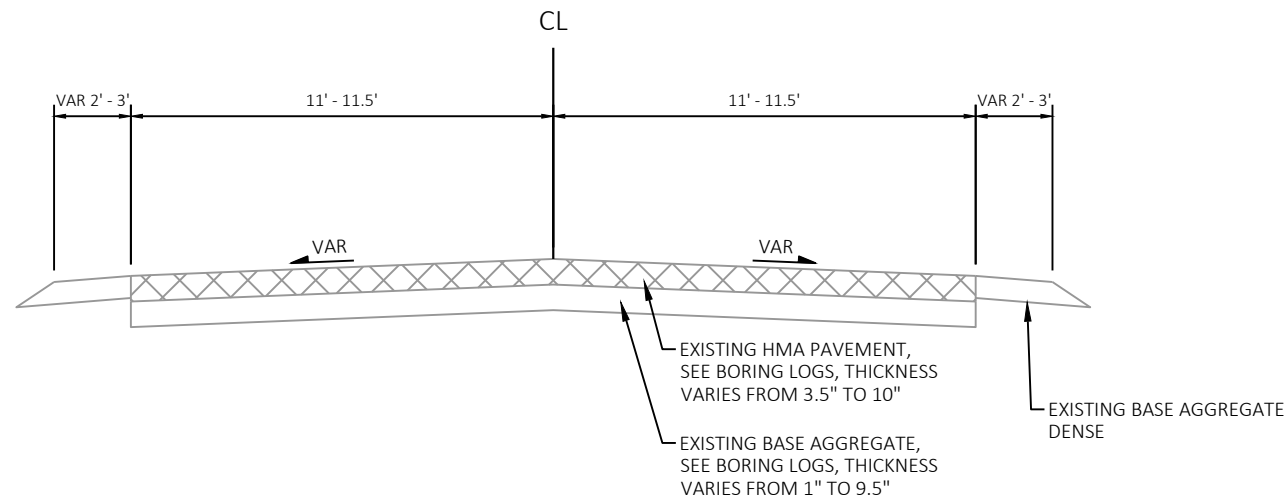


EXISTING TYPICAL SECTION - CTH B

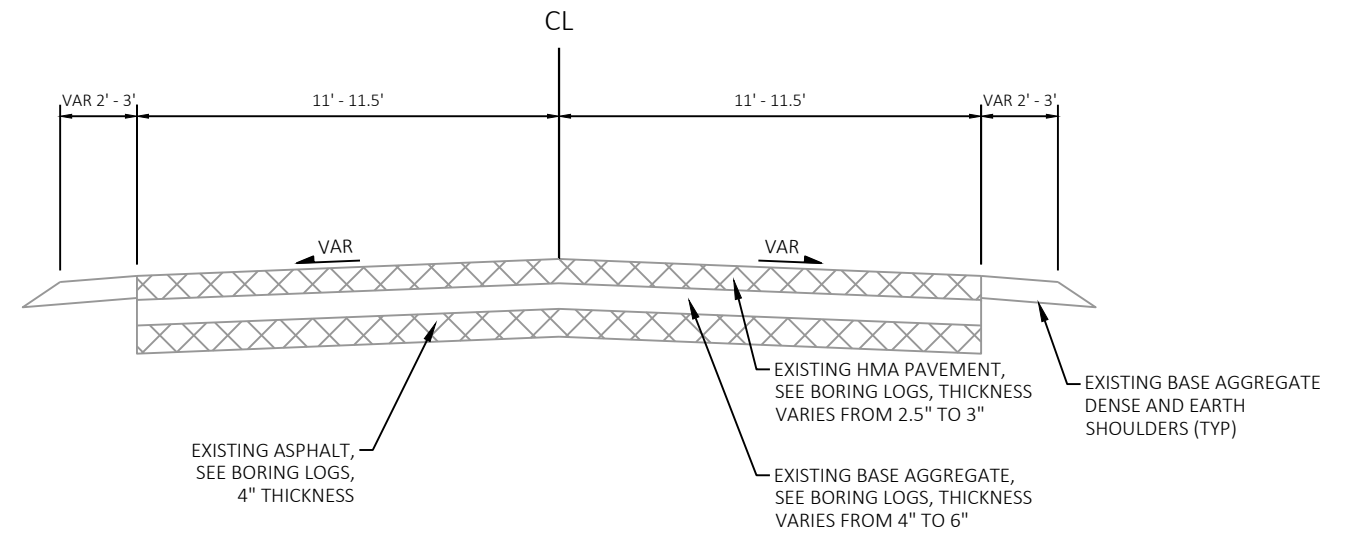

EXISTING TYPICAL SECTION - CTH B

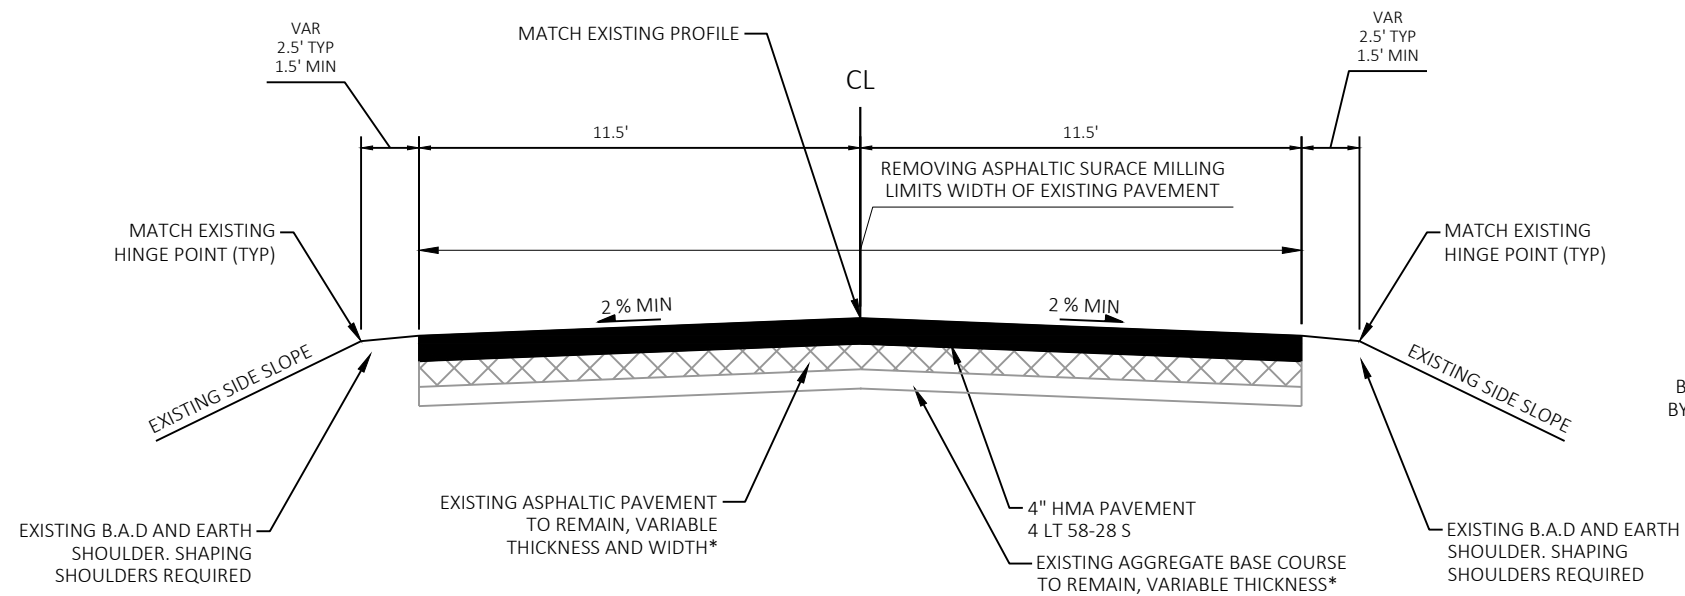

FINISHED TYPICAL SECTION - CTH B

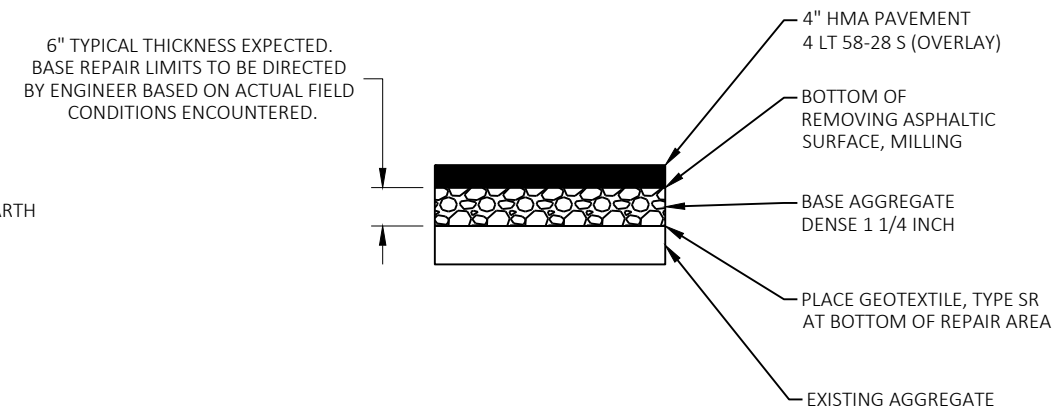


DETAIL AT BASE REPAIR LOCATIONS
LOCATIONS TO BE DETERMINED BY THE ENGINEER

NOTE: INSTALL EDGELINE PAVEMENT MARKINGS 11' FROM CENTERLINE

*SEE EXISTING CTH B PAVEMENT BORING LOG FOR EXISTING PAVEMENT STRUCTURE LAYER THICKNESS DETAILS.

PRELIMINARY

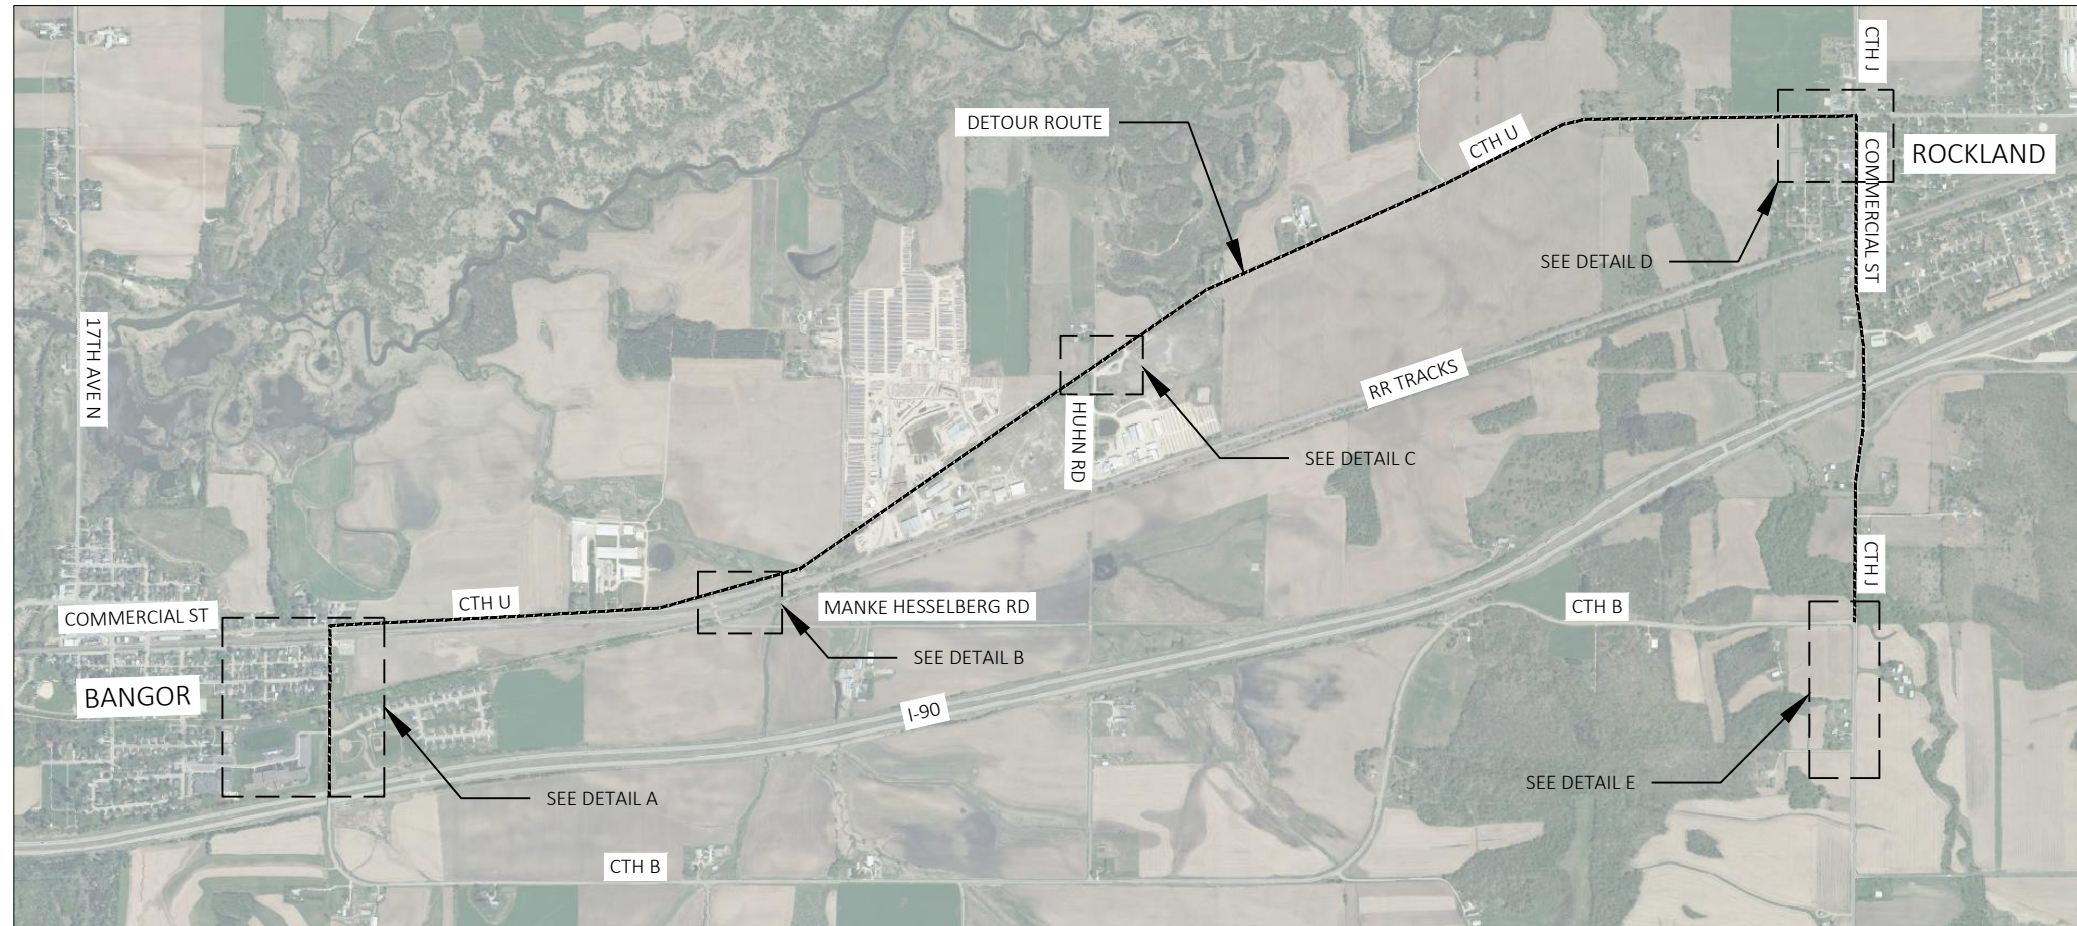

TRAFFIC CONTROL NOTES:

ALL THROUGH TRAFFIC ON CTH B BETWEEN I-90 AND CTH J SHALL BE DETOURED.


ACCESS FOR LOCAL TRAFFIC, EMERGENCY VEHICLES, MAIL DELIVERY, AND SOLID WASTE PICKUP ON CTH B SHALL BE MAINTAINED.

FOLLOW SDD 15C04 FOR ADVANCE WARNING SIGNS.


FOLLOW SDD 15C12 DURING MILLING AND PAVING OPERATIONS. TEMPORARY RUMBLE STRIPS ARE NOT REQUIRED. SIGN LOCATIONS SHOULD MOVE DAILY AS OPERATIONS PROGRESS ALONG THE ROADWAY.

FOLLOW SDD 15C19 DURING PAVEMENT MARKING OPERATIONS.



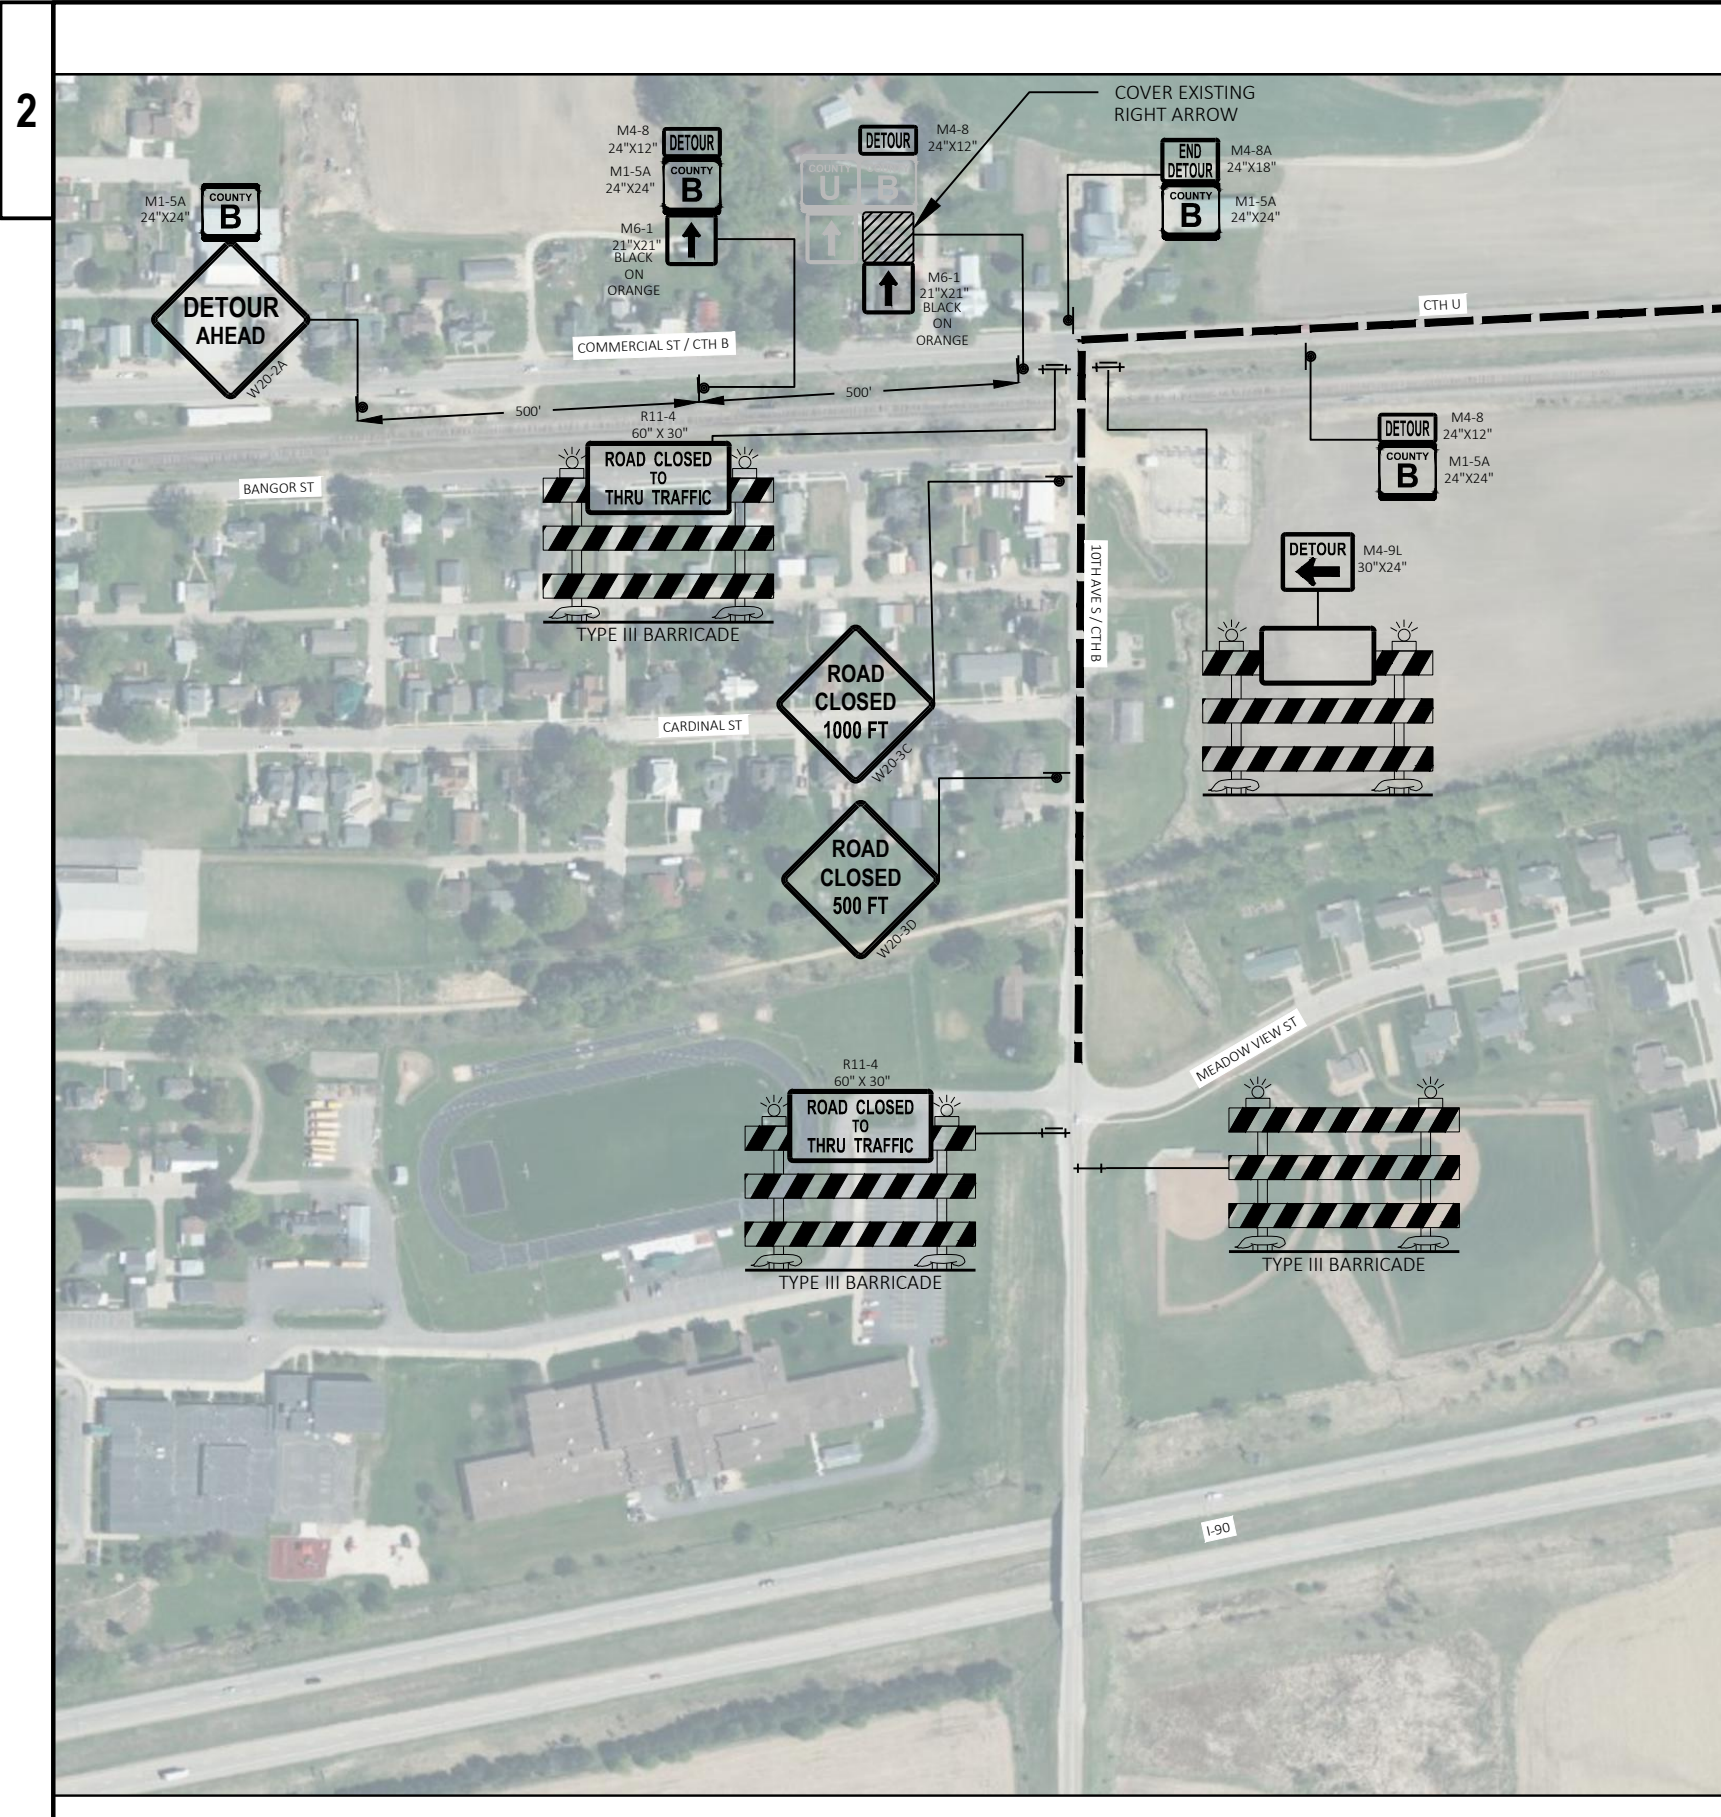

PRELIMINARY

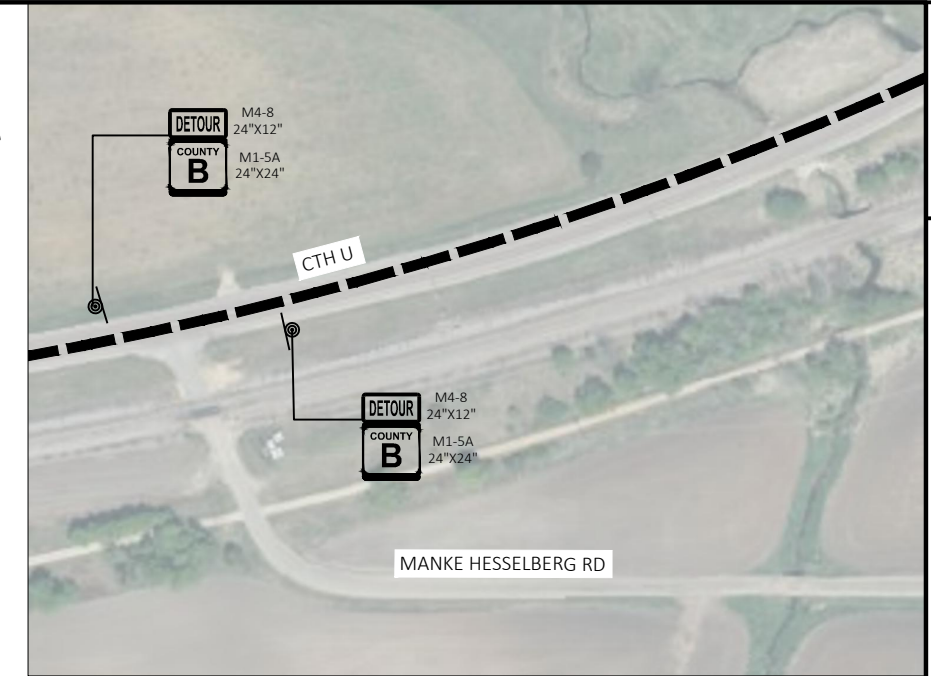

DETAIL A



DETAIL B

- LEGEND
-  TYPE III BARRICADE
 -  TYPE III BARRICADE WITH ATTACHED SIGN
 -  TEMPORARY SIGN
 -  DETOUR ROUTE

PRELIMINARY

PROJECT NO: 5069-00-70

HWY: CTH B

COUNTY: LA CROSSE COUNTY

TRAFFIC CONTROL

SHEET

E

FILE NAME : P:\22\044\DRAWINGS\CTH B\SHEETS\PLAN\025101-TC.DWG
LAYOUT NAME - 02


PLOT DATE : 6/16/2023 9:44 AM

PLOT BY : ALEX WIESBROOK



PLOT NAME :

PLOT SCALE : #####


WISDOT/CADD SHEET 42

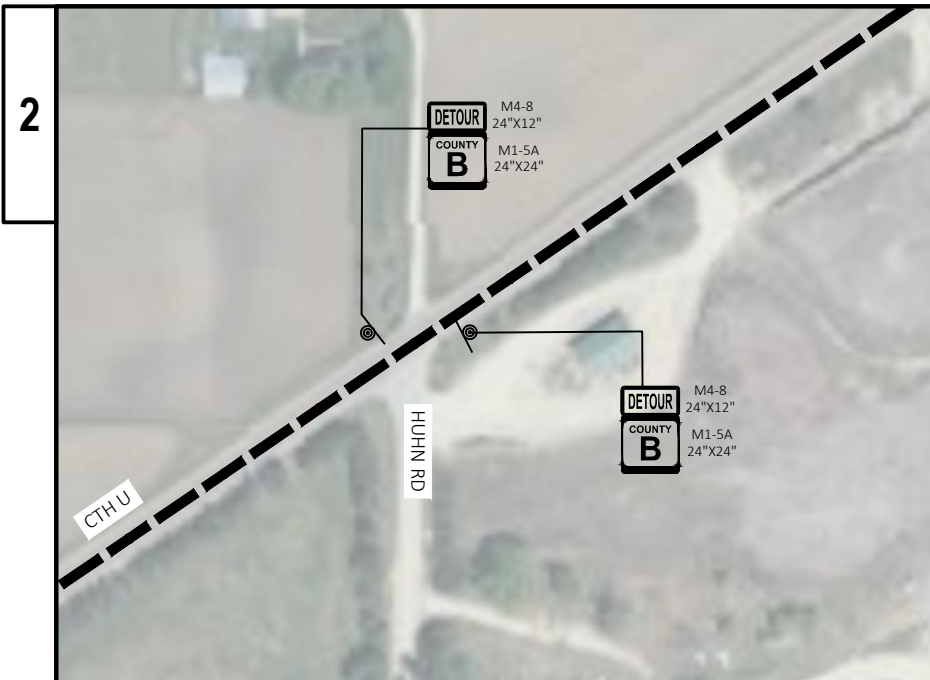

DETAIL C

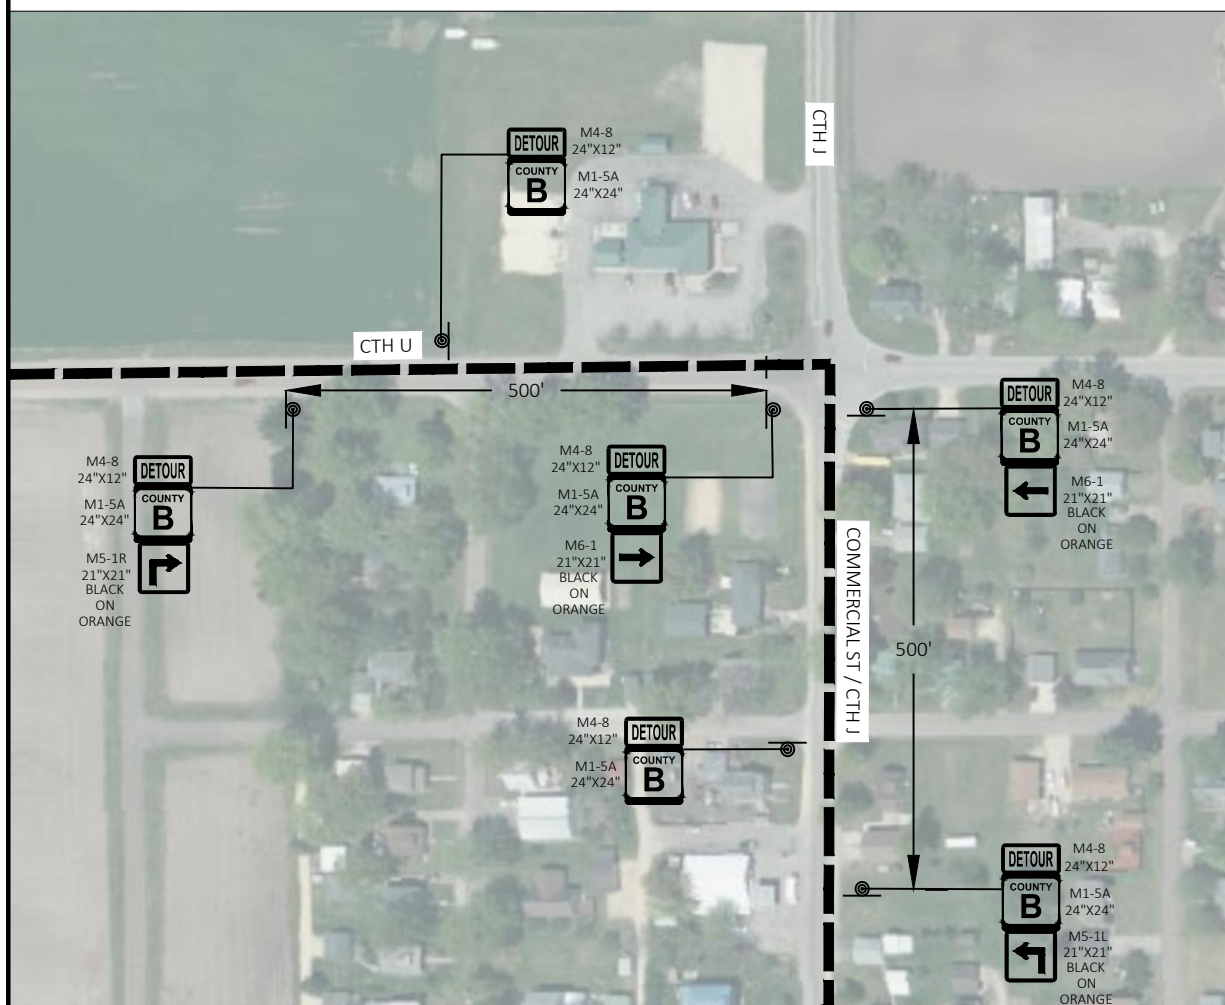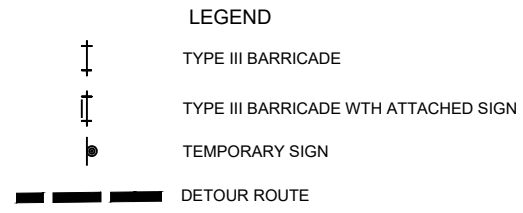

DETAIL D

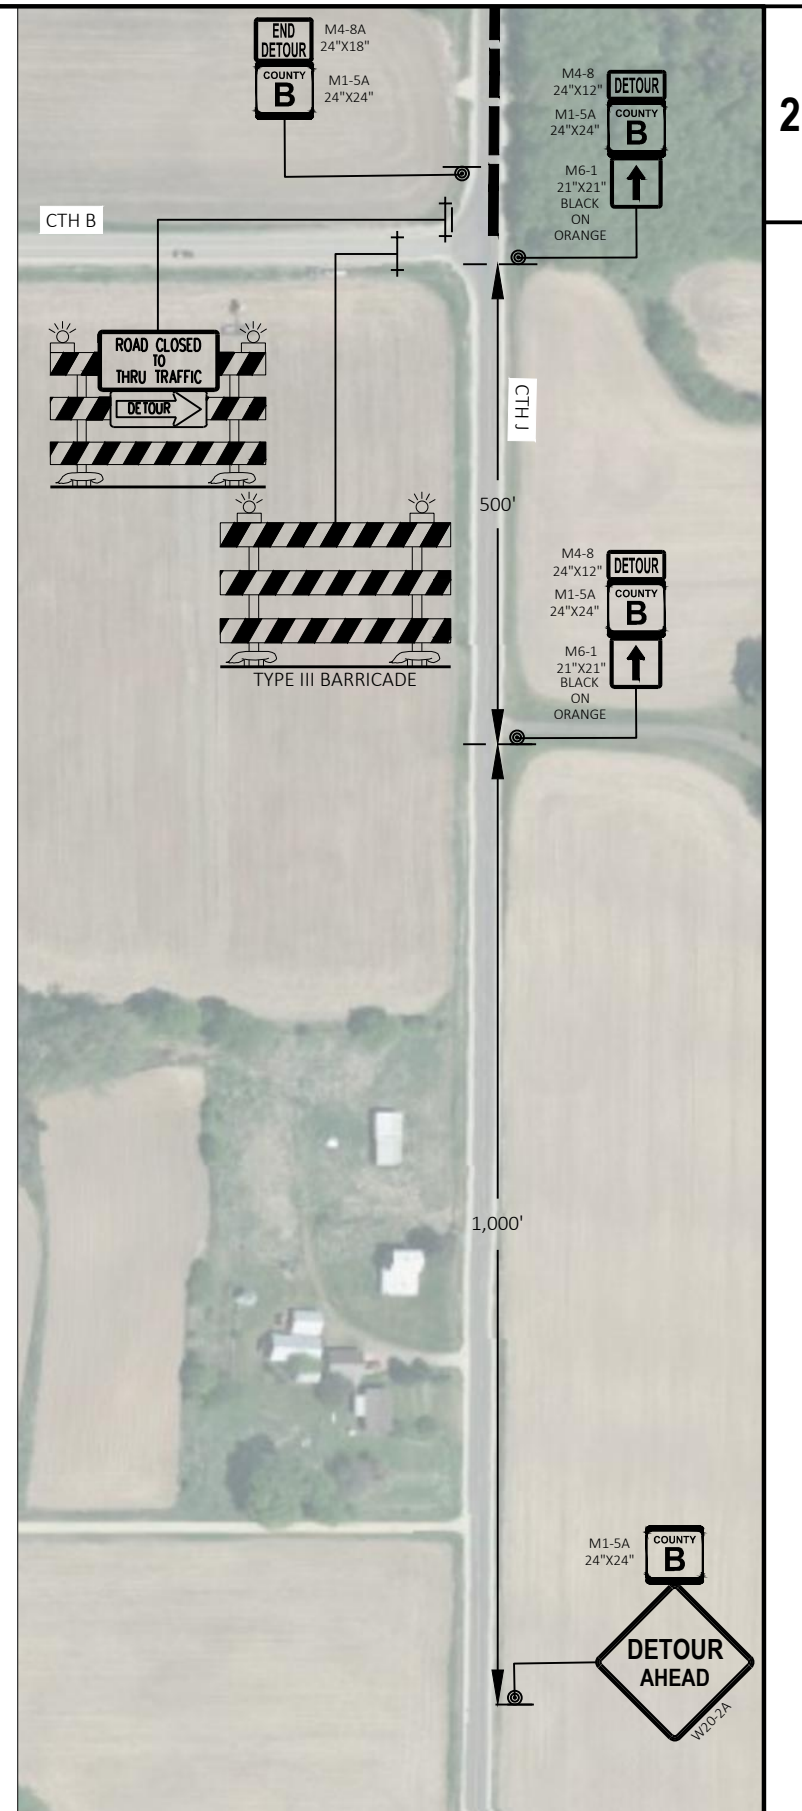

DETAIL E

PRELIMINARY

PROJECT NO: 5069-00-70	HWY: CTH B	COUNTY: LA CROSSE COUNTY	TRAFFIC CONTROL
SHEET		E	



PROJECT NO: 5069-00-70	HWY: CTH B	COUNTY: LA CROSSE COUNTY	PLAN - CTH B	SHEET	E
------------------------	------------	--------------------------	--------------	-------	----------




5

5




PRELIMINARY

PROJECT NO: 5069-00-70	HWY: CTH B	COUNTY: LA CROSSE COUNTY	PLAN - CTH B	SHEET	E
------------------------	------------	--------------------------	--------------	-------	----------

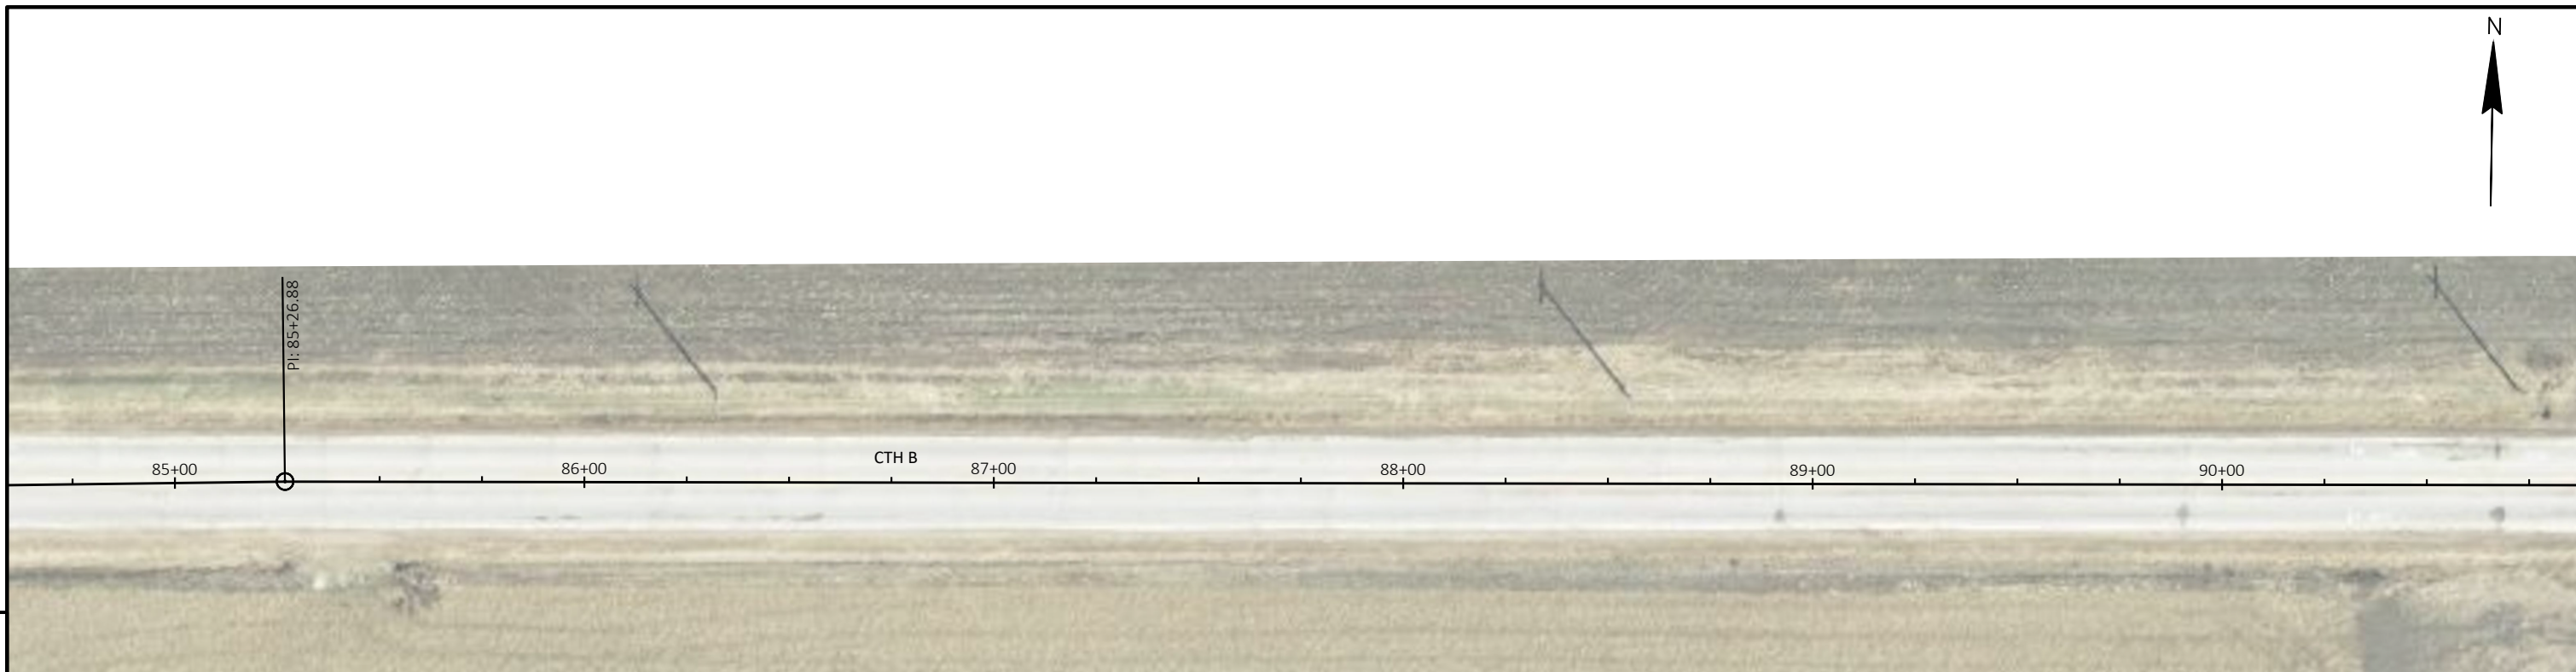


5

5

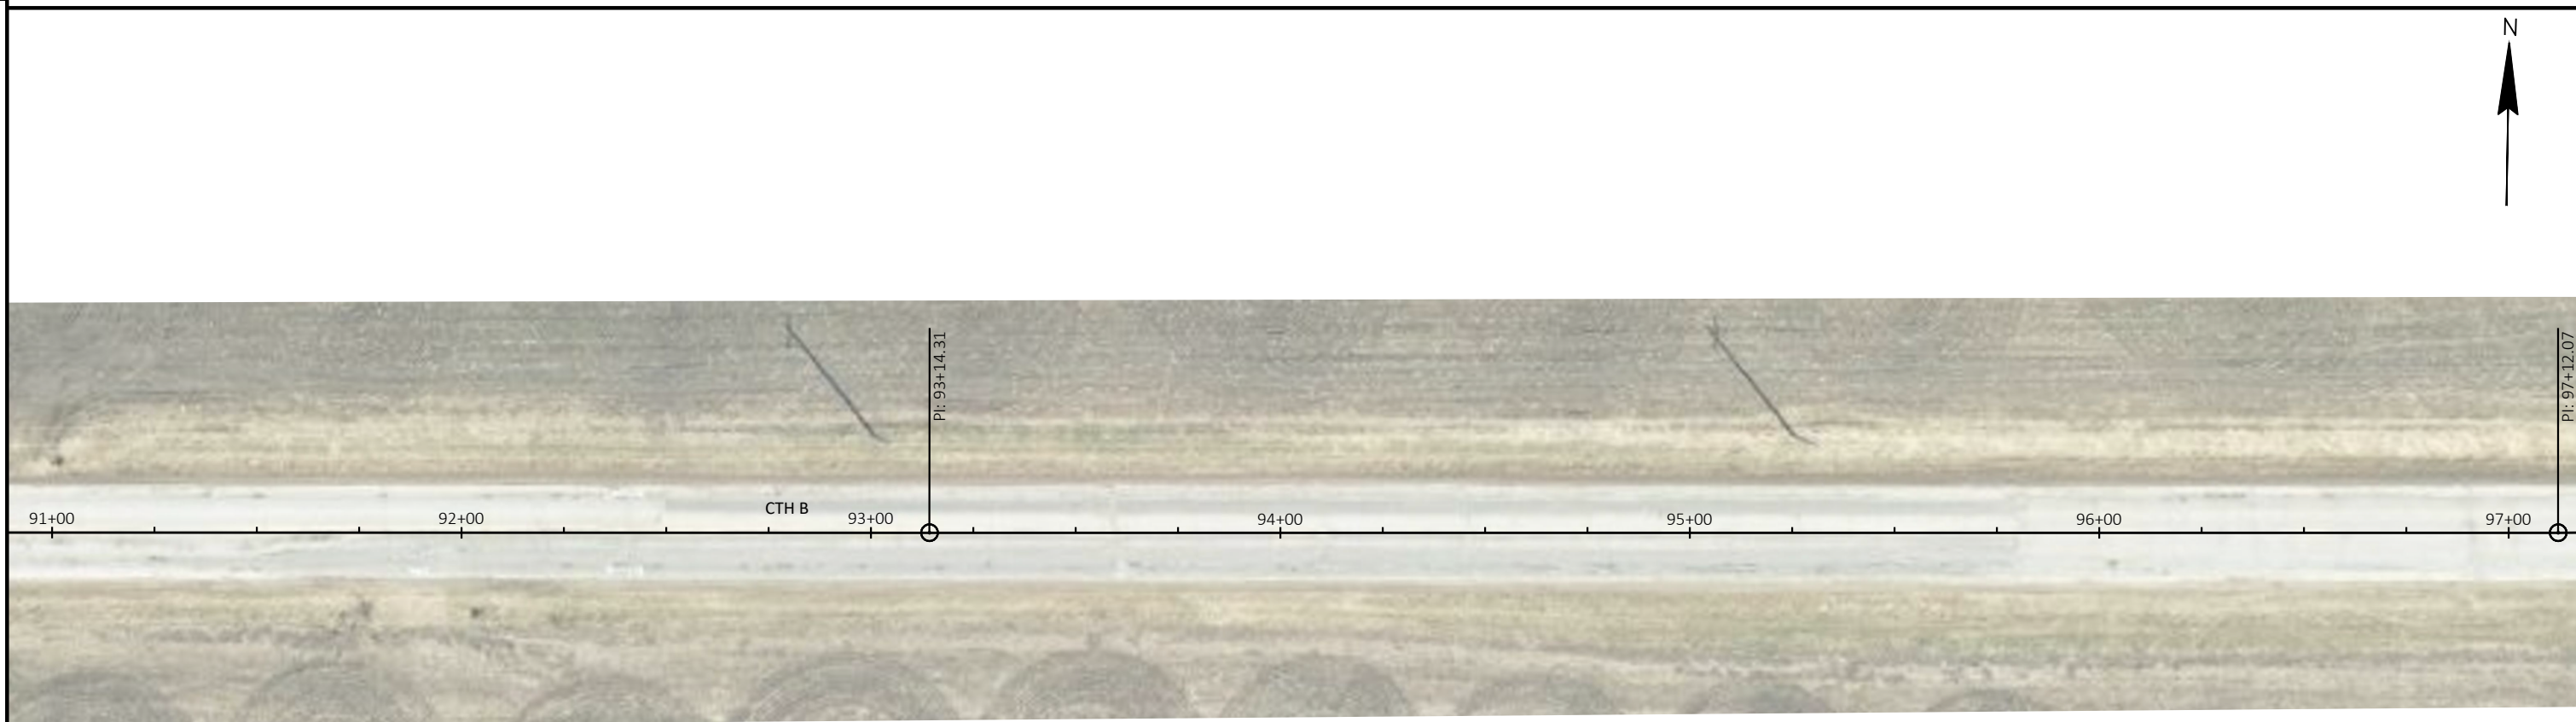

PRELIMINARY

PROJECT NO: 5069-00-70	HWY: CTH B	COUNTY: LA CROSSE COUNTY	PLAN - CTH B	SHEET	E
------------------------	------------	--------------------------	--------------	-------	----------

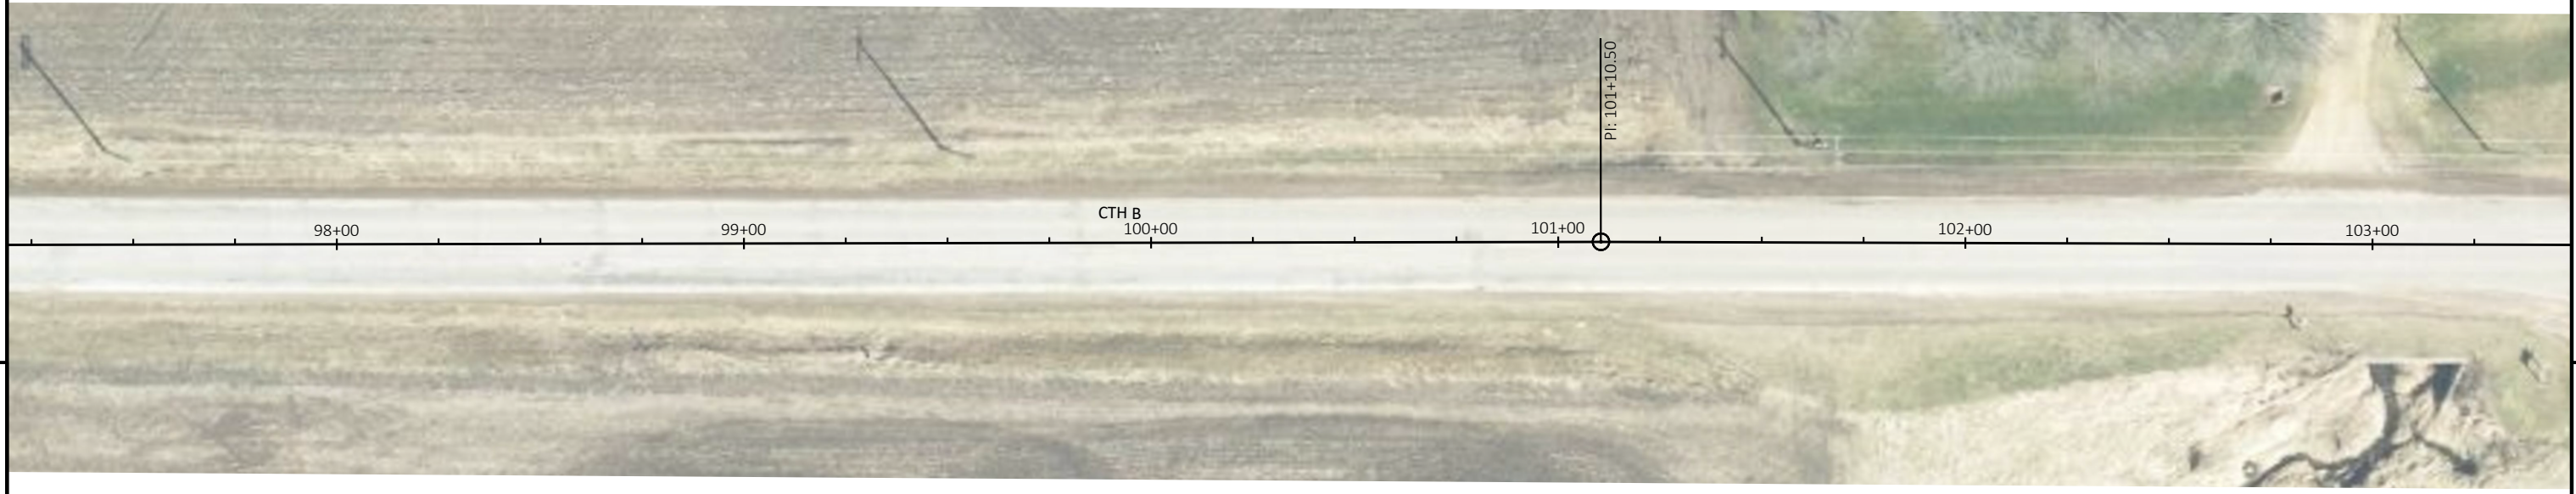

98+00

99+00

CTH B
100+00


101+00

102+00

103+00

5

5

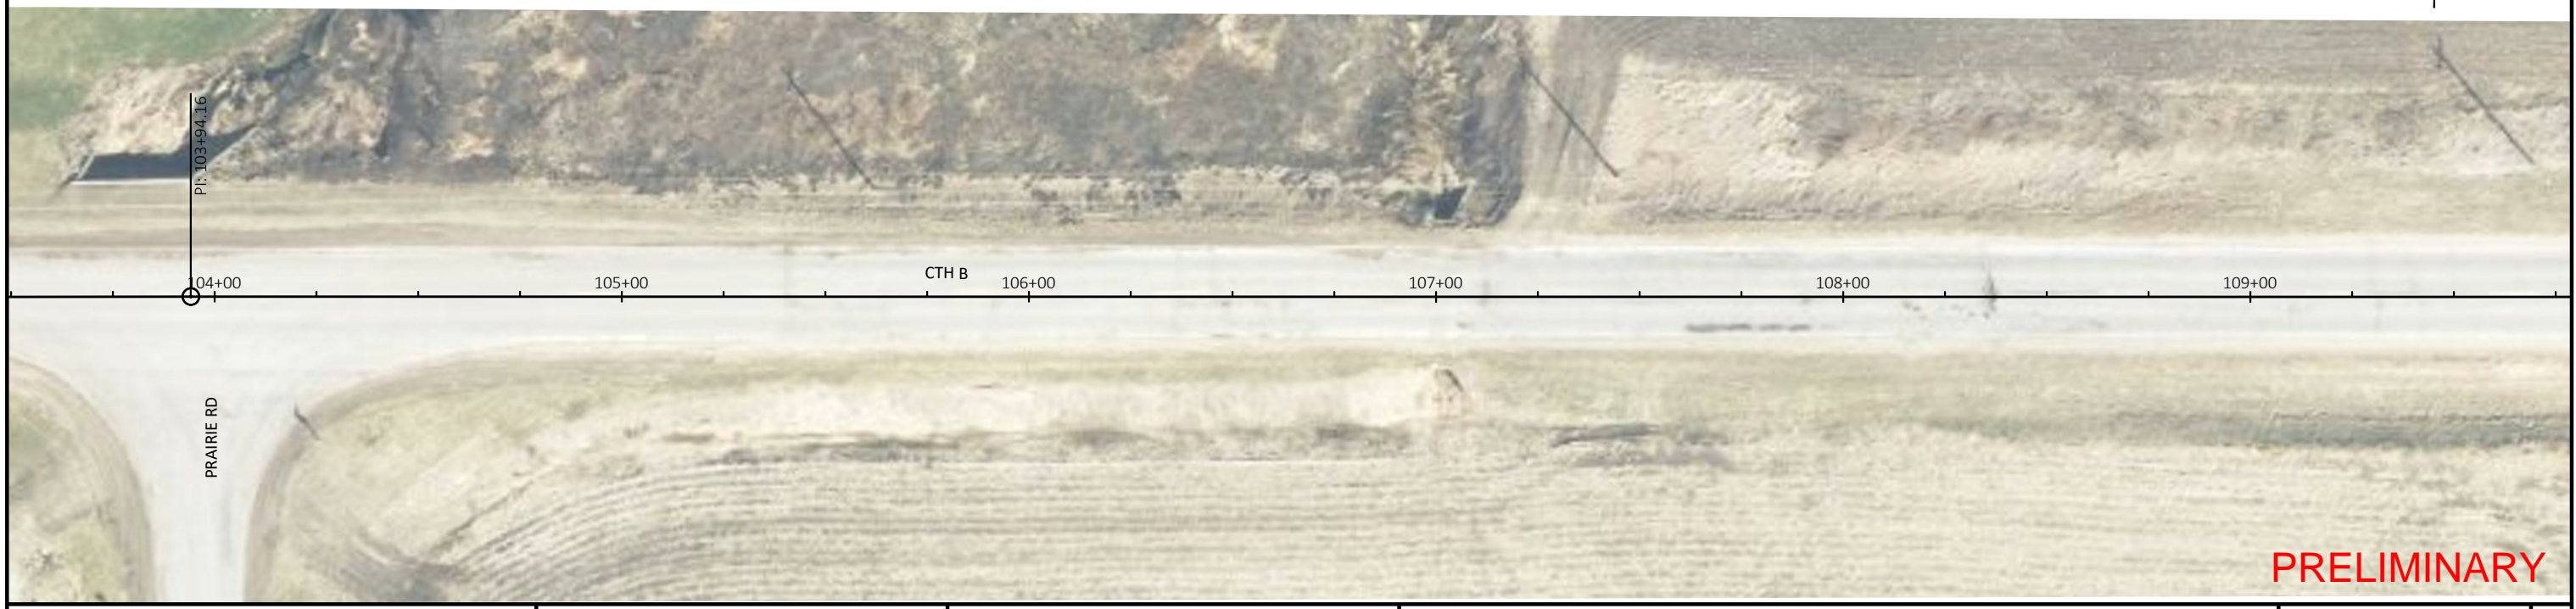

104+00

105+00

CTH B
106+00

107+00



108+00

109+00


PRAIRIE RD

PRELIMINARY

PROJECT NO: 5069-00-70	HWY: CTH B	COUNTY: LA CROSSE COUNTY	PLAN - CTH B	SHEET	E
------------------------	------------	--------------------------	--------------	-------	----------

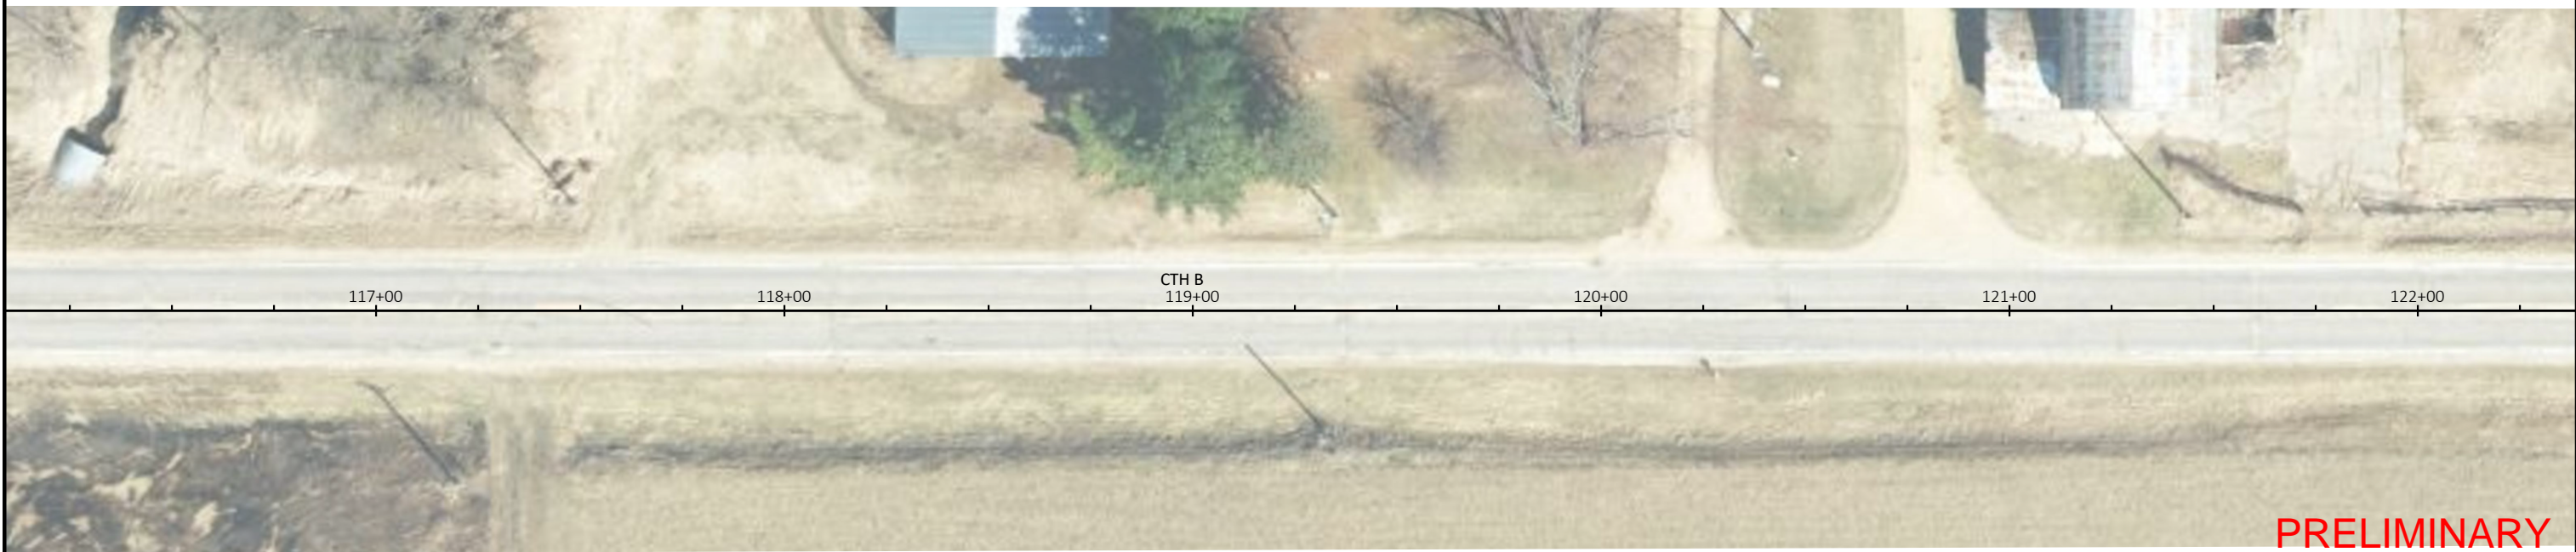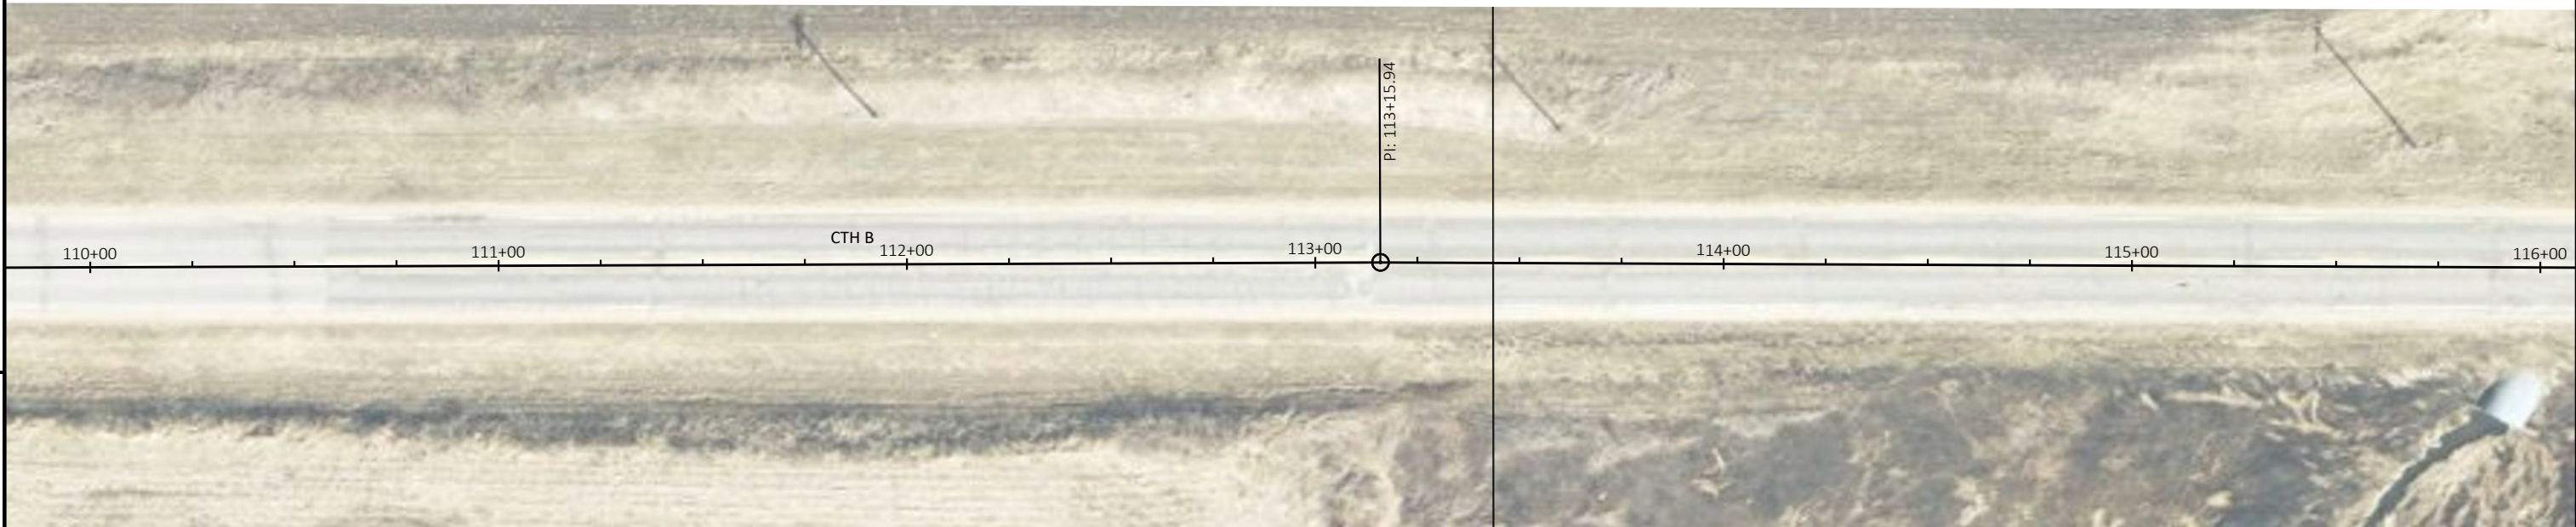

PROJECT NO: 5069-00-70	HWY: CTH B	COUNTY: LA CROSSE COUNTY	PLAN - CTH B	SHEET	E
------------------------	------------	--------------------------	--------------	-------	----------

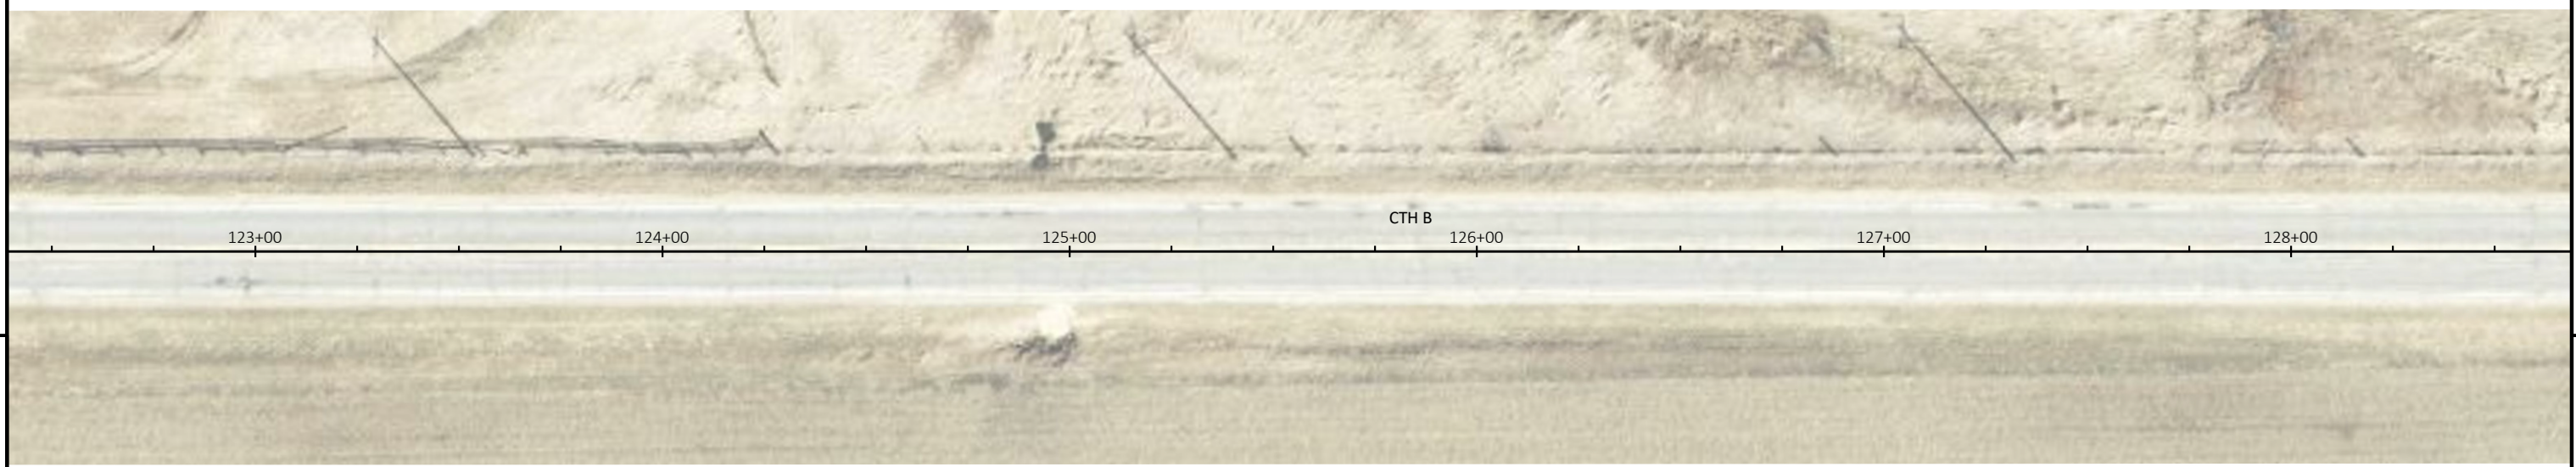

123+00

124+00

125+00

CTH B


126+00

127+00

128+00

5

5

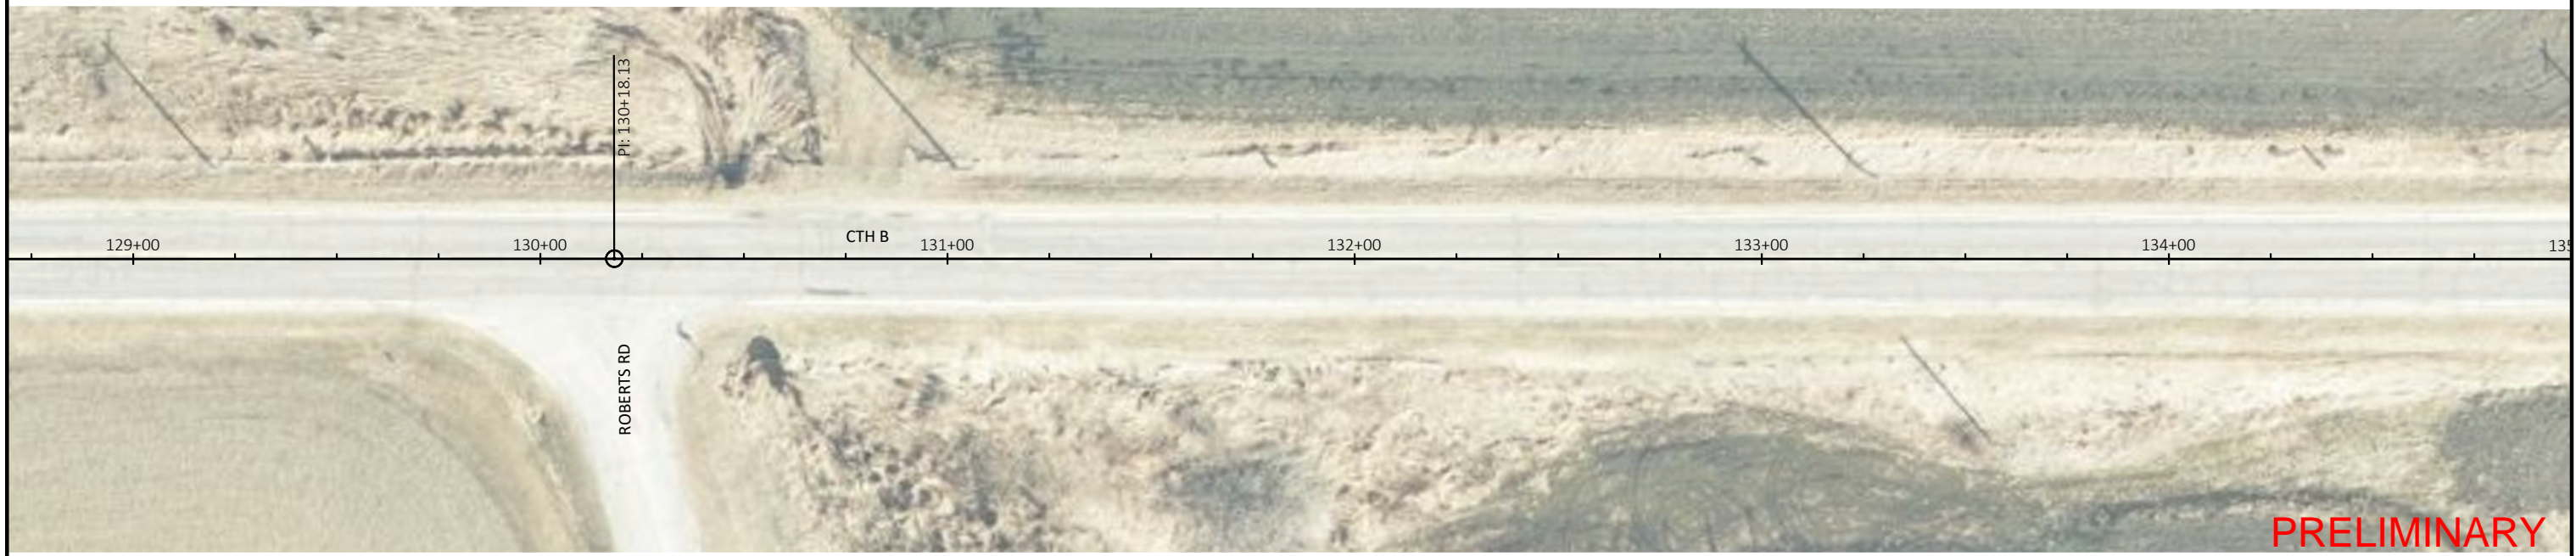

129+00

130+00

PI: 130+18.13

ROBERTS RD

CTH B

131+00

132+00



133+00

134+00

135+00

PRELIMINARY

PROJECT NO: 5069-00-70	HWY: CTH B	COUNTY: LA CROSSE COUNTY	PLAN - CTH B	SHEET	E
------------------------	------------	--------------------------	--------------	-------	---

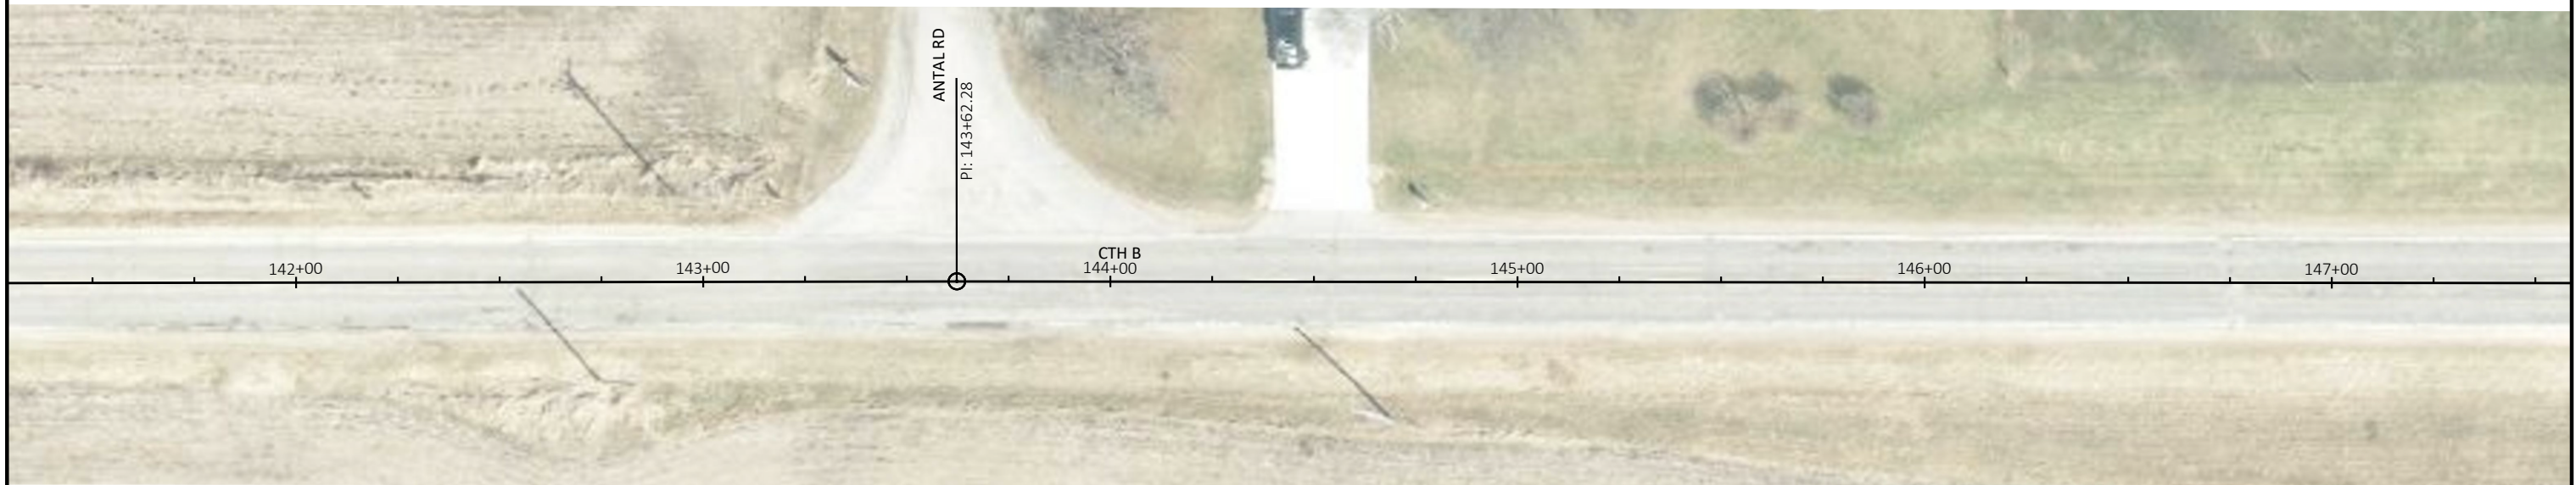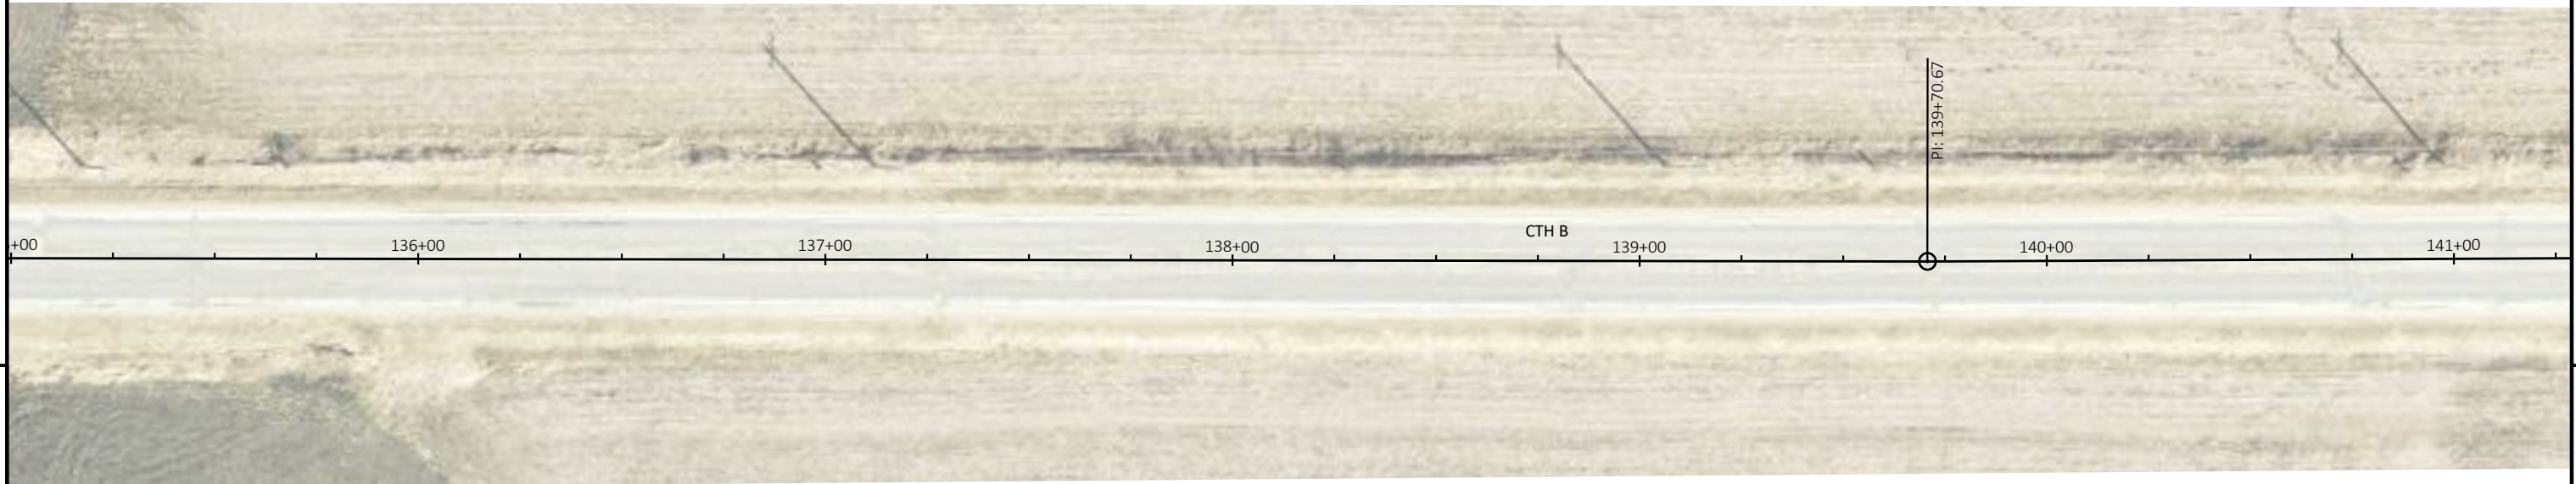


PRELIMINARY

PROJECT NO: 5069-00-70	HWY: CTH B	COUNTY: LA CROSSE COUNTY	PLAN - CTH B	SHEET	E
------------------------	------------	--------------------------	--------------	-------	----------




5

5

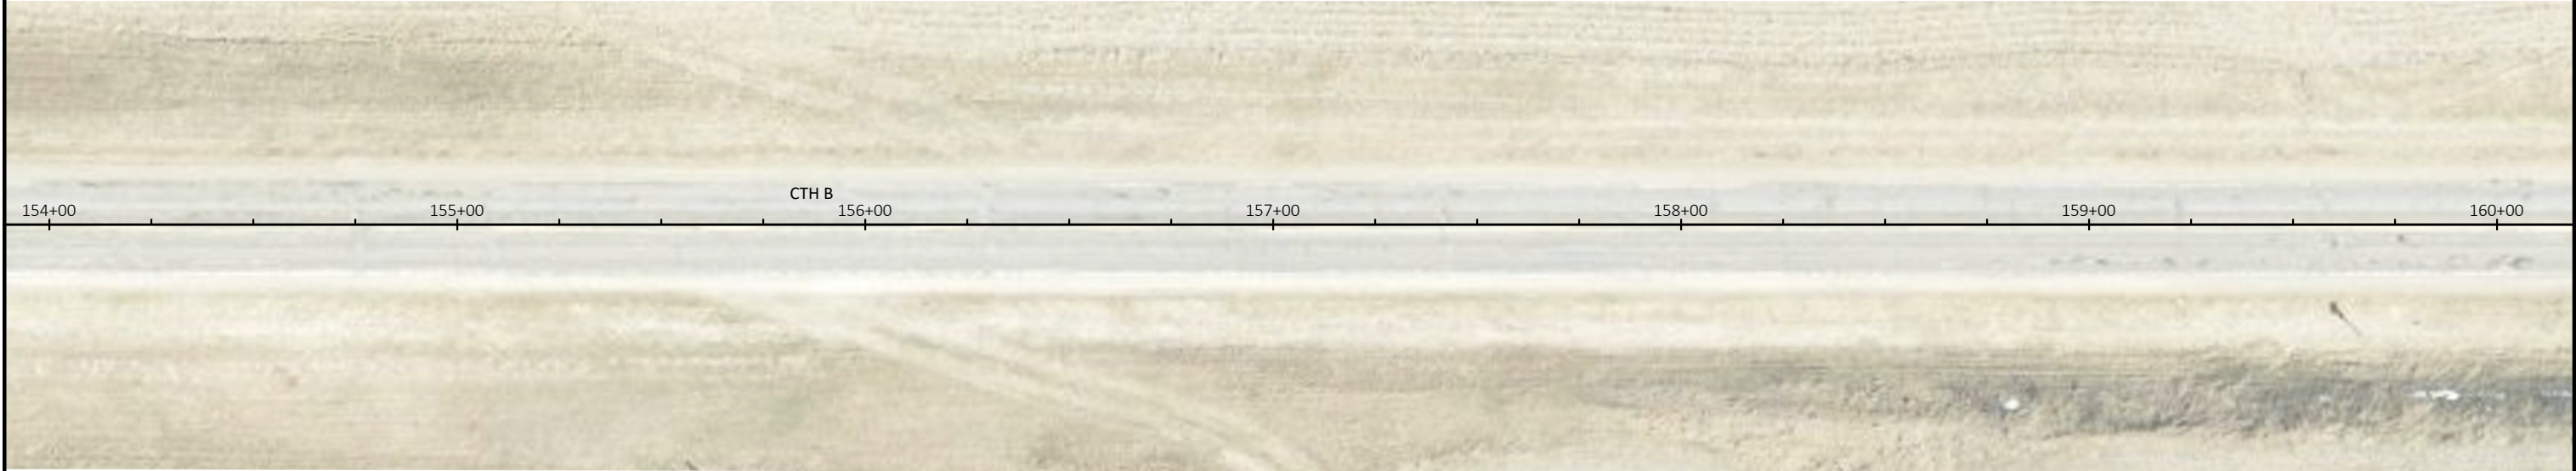

PRELIMINARY

PROJECT NO: 5069-00-70	HWY: CTH B	COUNTY: LA CROSSE COUNTY	PLAN - CTH B	SHEET	E
------------------------	------------	--------------------------	--------------	-------	----------

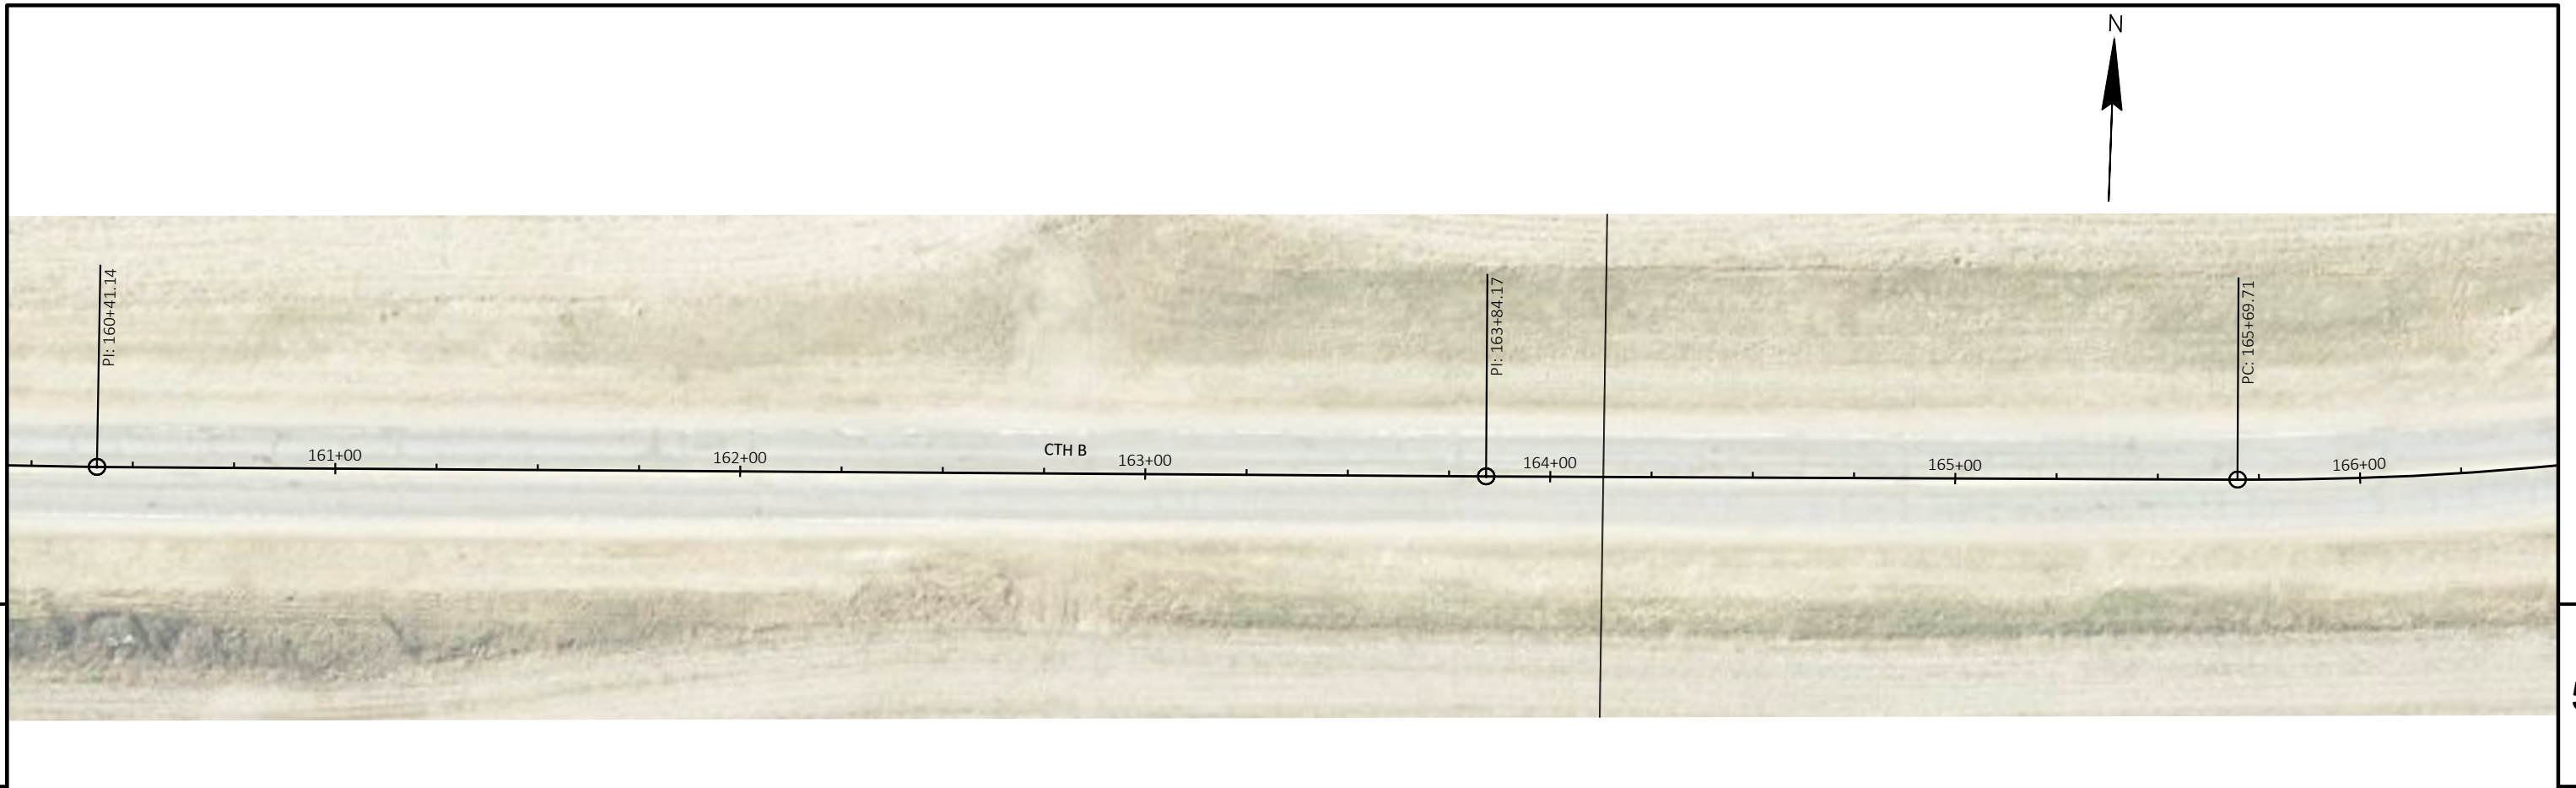


PROJECT NO: 5069-00-70	HWY: CTH B	COUNTY: LA CROSSE COUNTY	PLAN - CTH B	SHEET	E
------------------------	------------	--------------------------	--------------	-------	----------




5

5

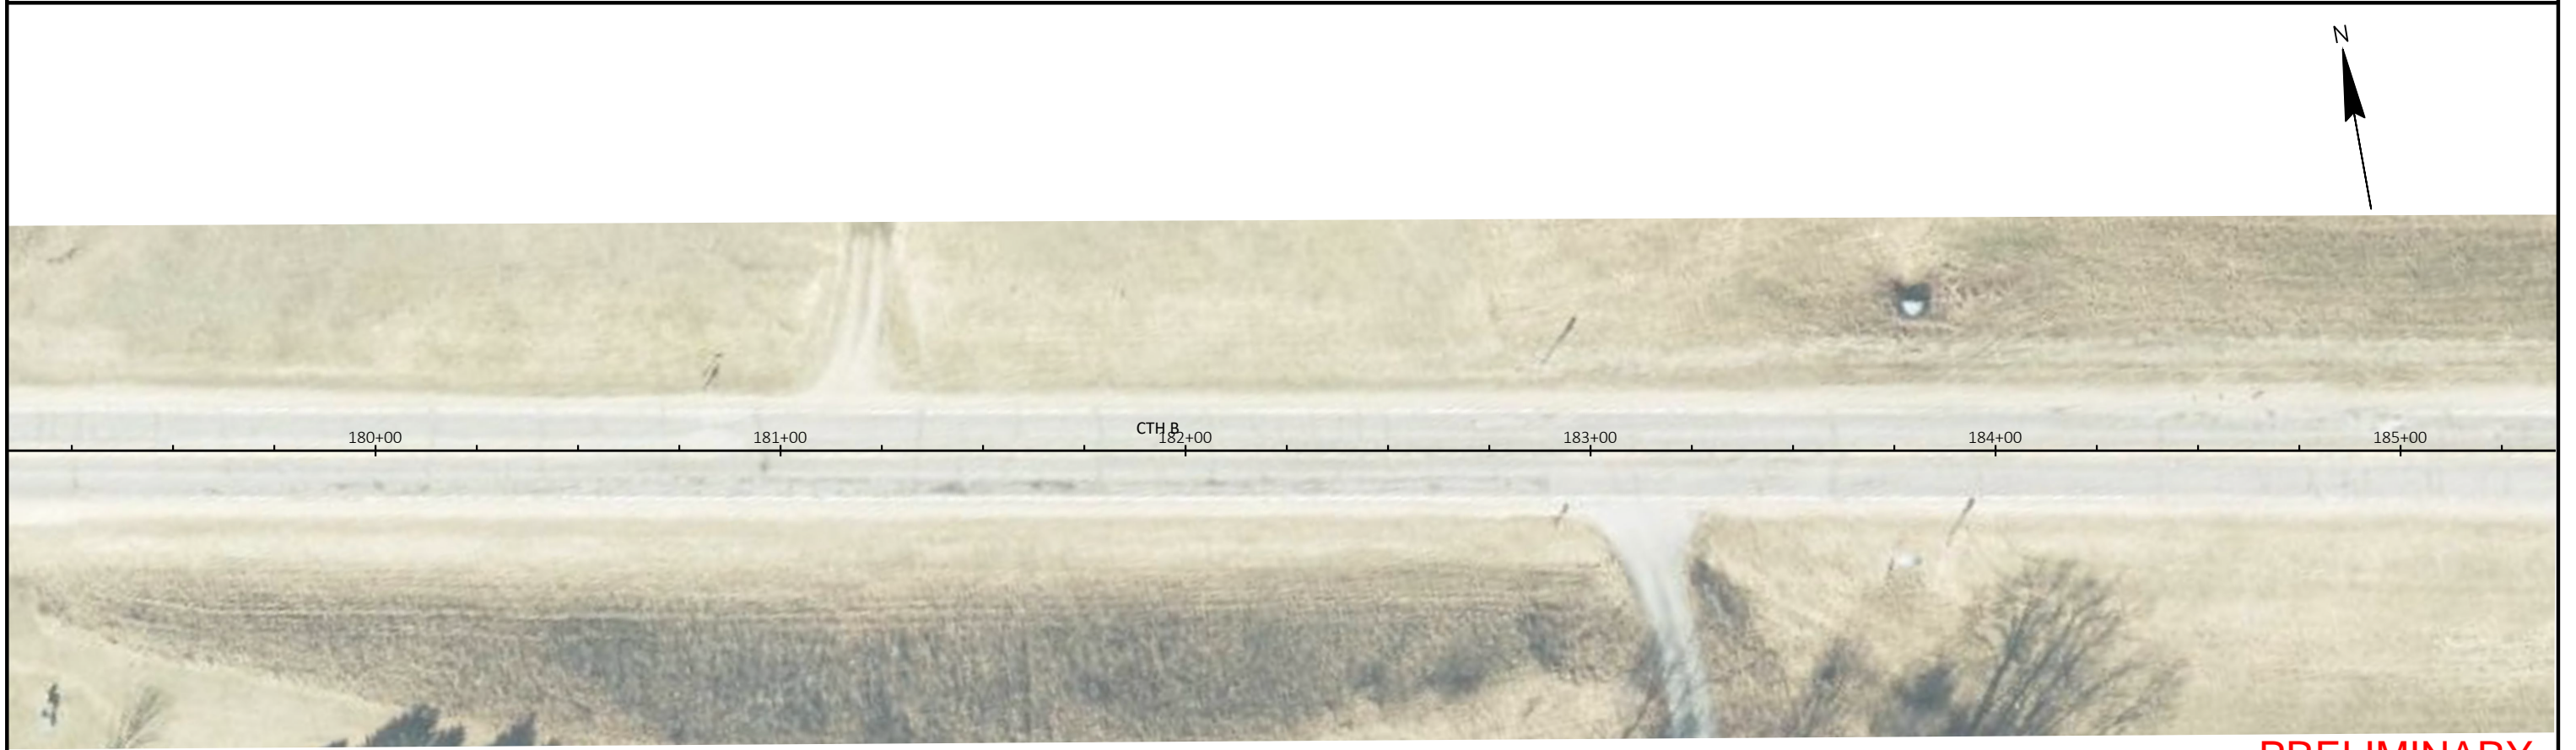


PRELIMINARY

PROJECT NO: 5069-00-70	HWY: CTH B	COUNTY: LA CROSSE COUNTY	PLAN - CTH B	SHEET	E
------------------------	------------	--------------------------	--------------	-------	----------


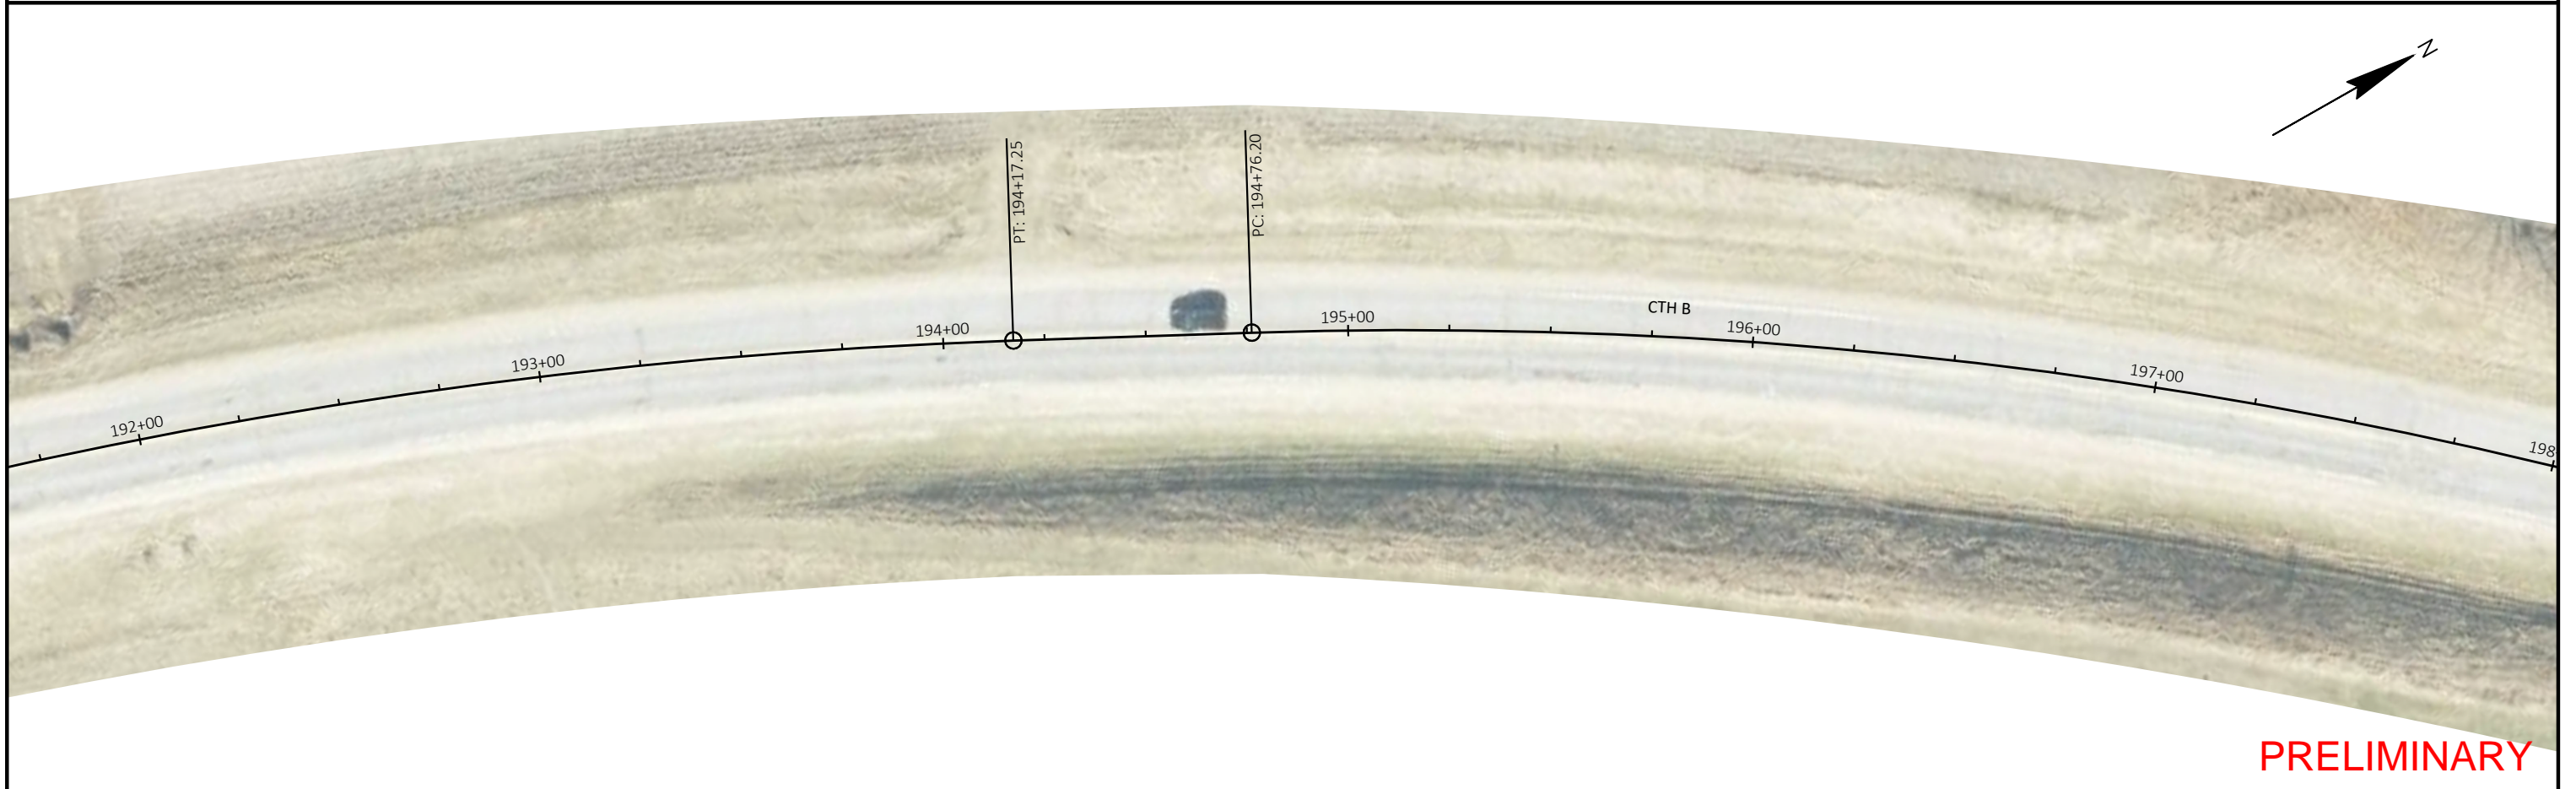


PROJECT NO: 5069-00-70	HWY: CTH B	COUNTY: LA CROSSE COUNTY	PLAN - CTH B	SHEET	E
------------------------	------------	--------------------------	--------------	-------	----------

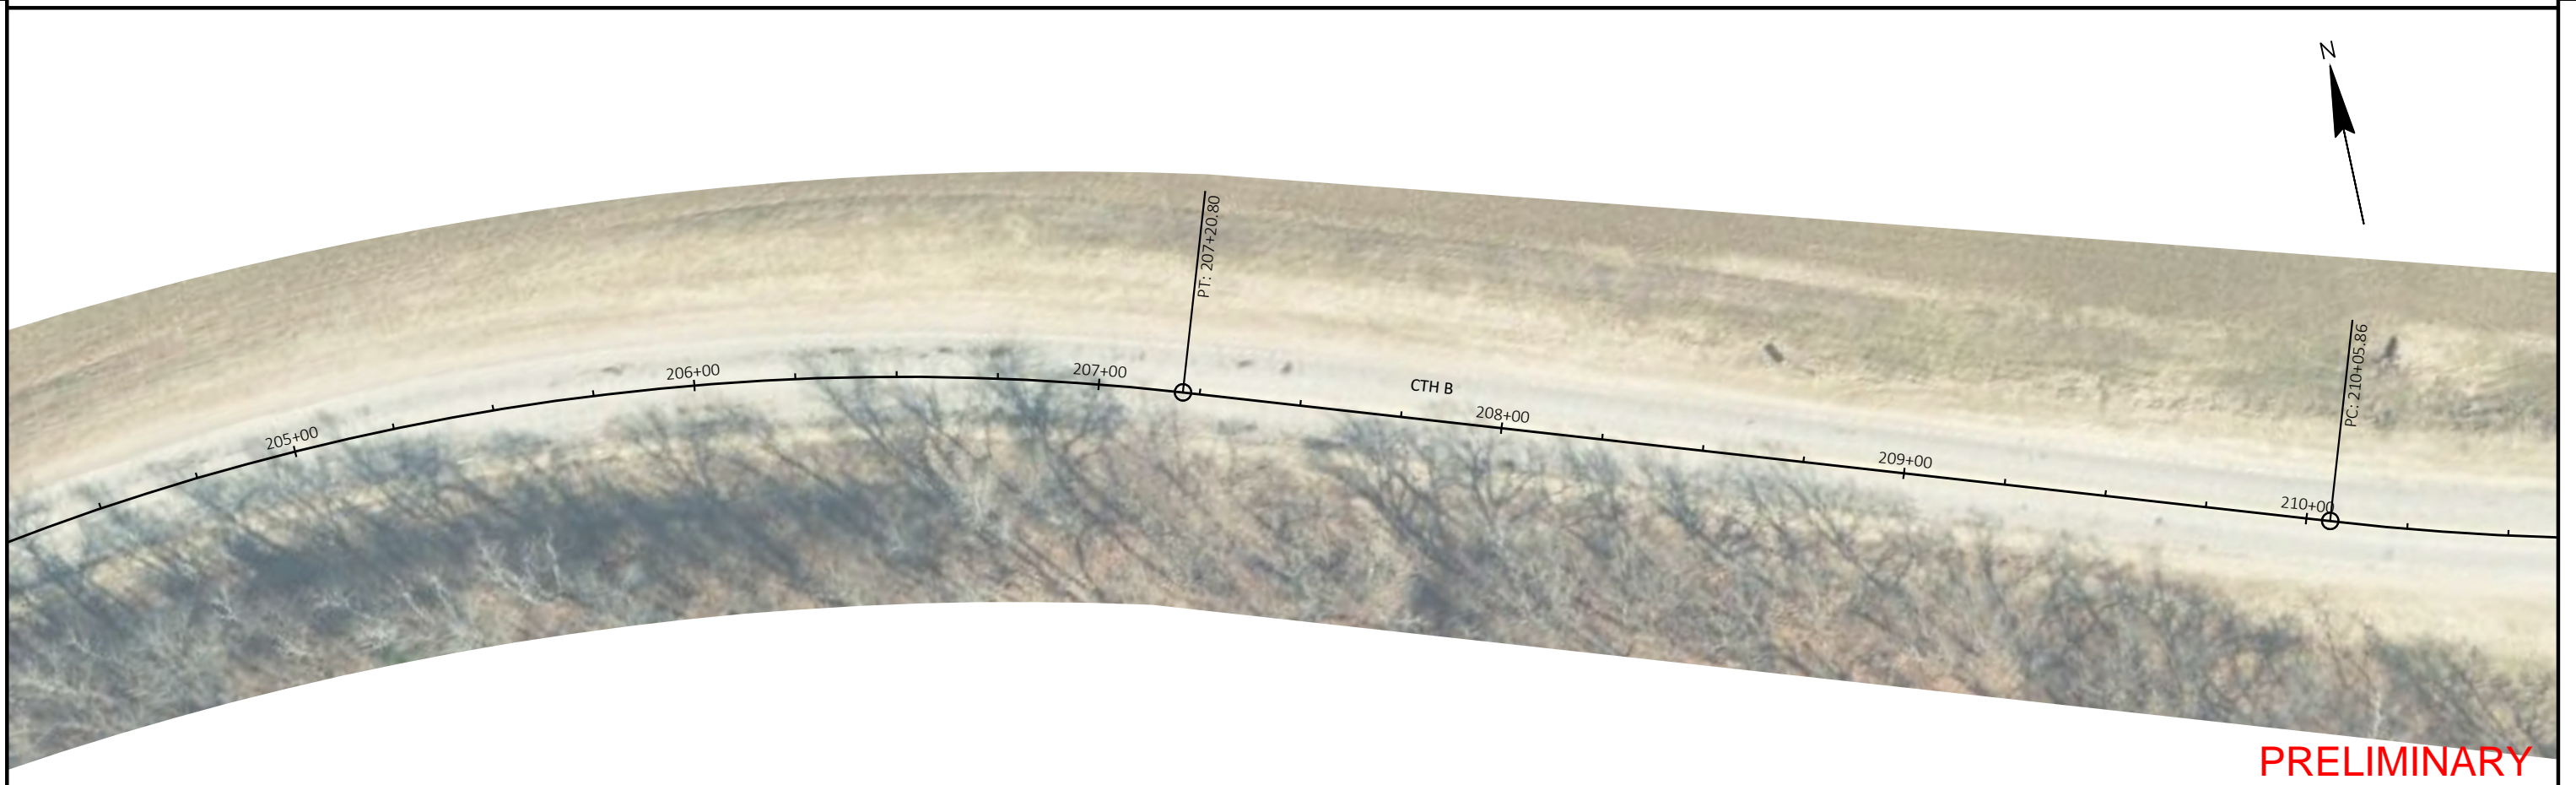



PRELIMINARY

PROJECT NO: 5069-00-70	HWY: CTH B	COUNTY: LA CROSSE COUNTY	PLAN - CTH B	SHEET	E
------------------------	------------	--------------------------	--------------	-------	----------

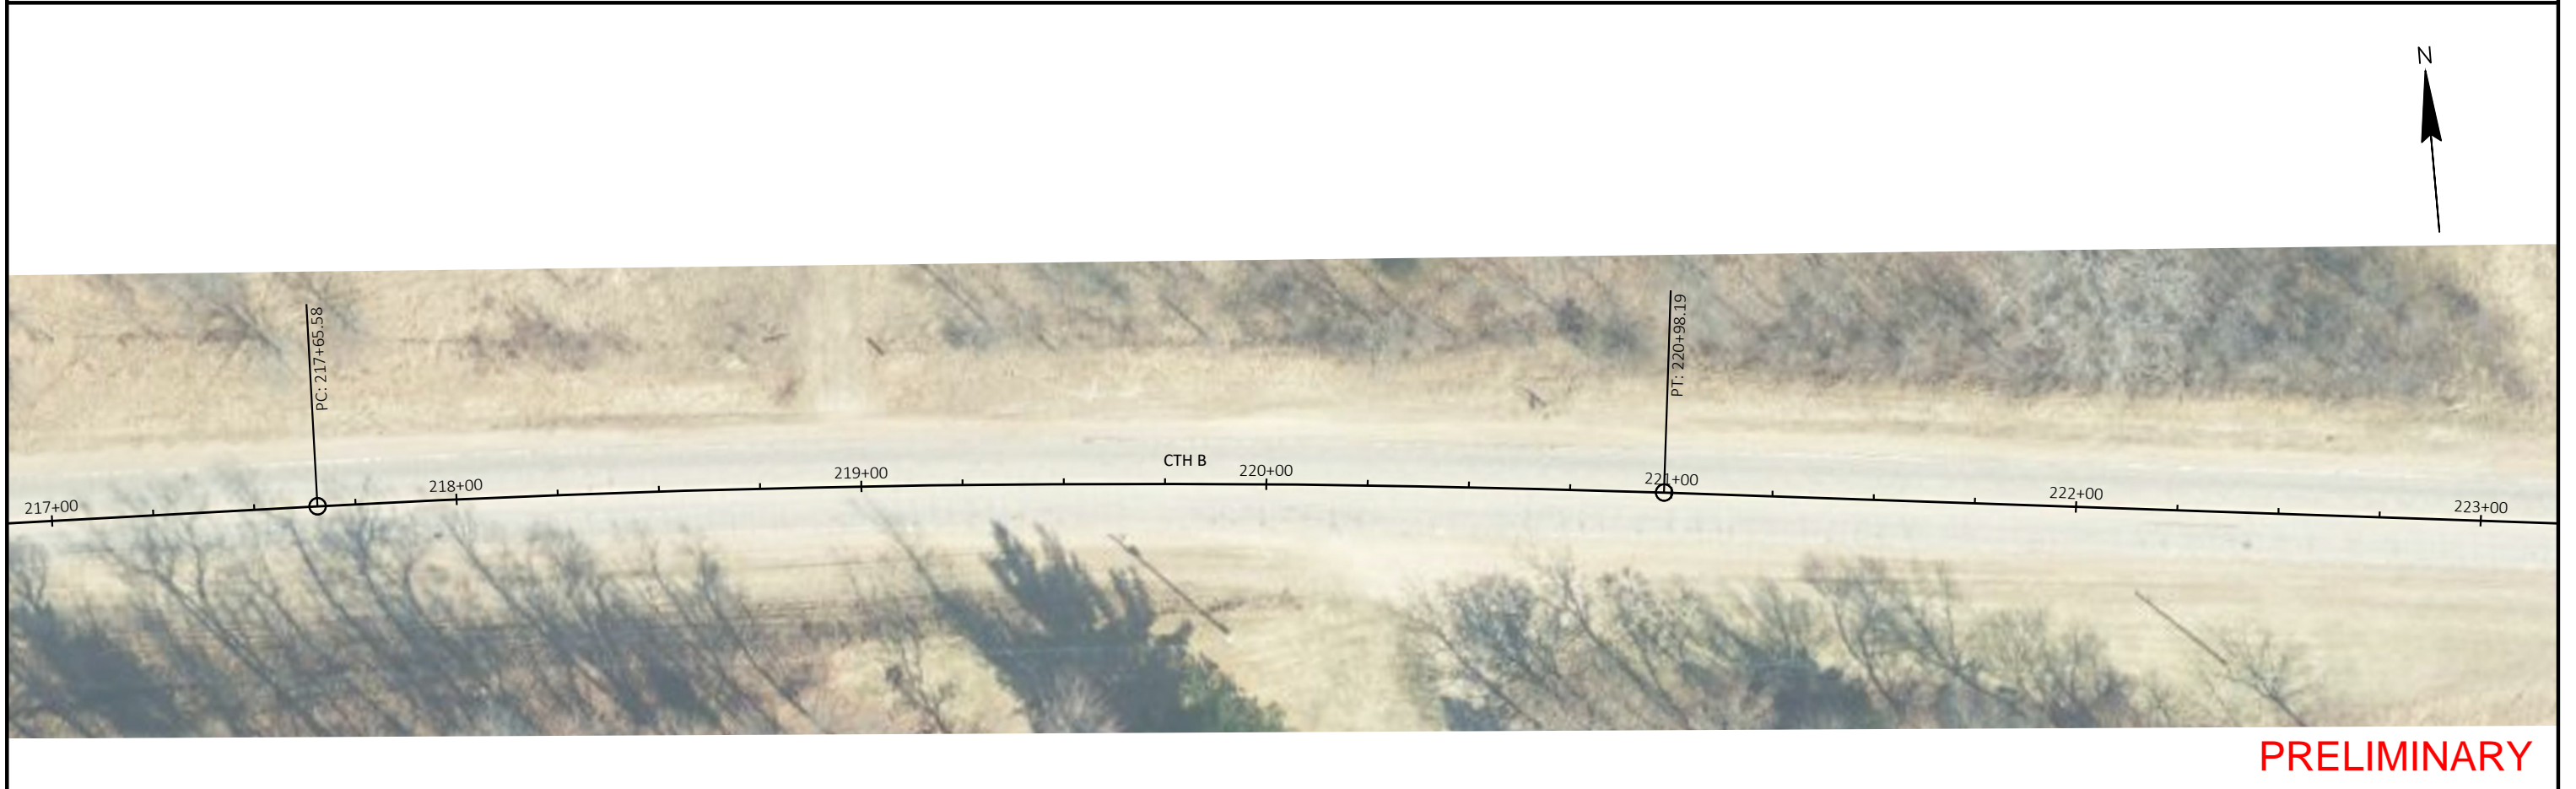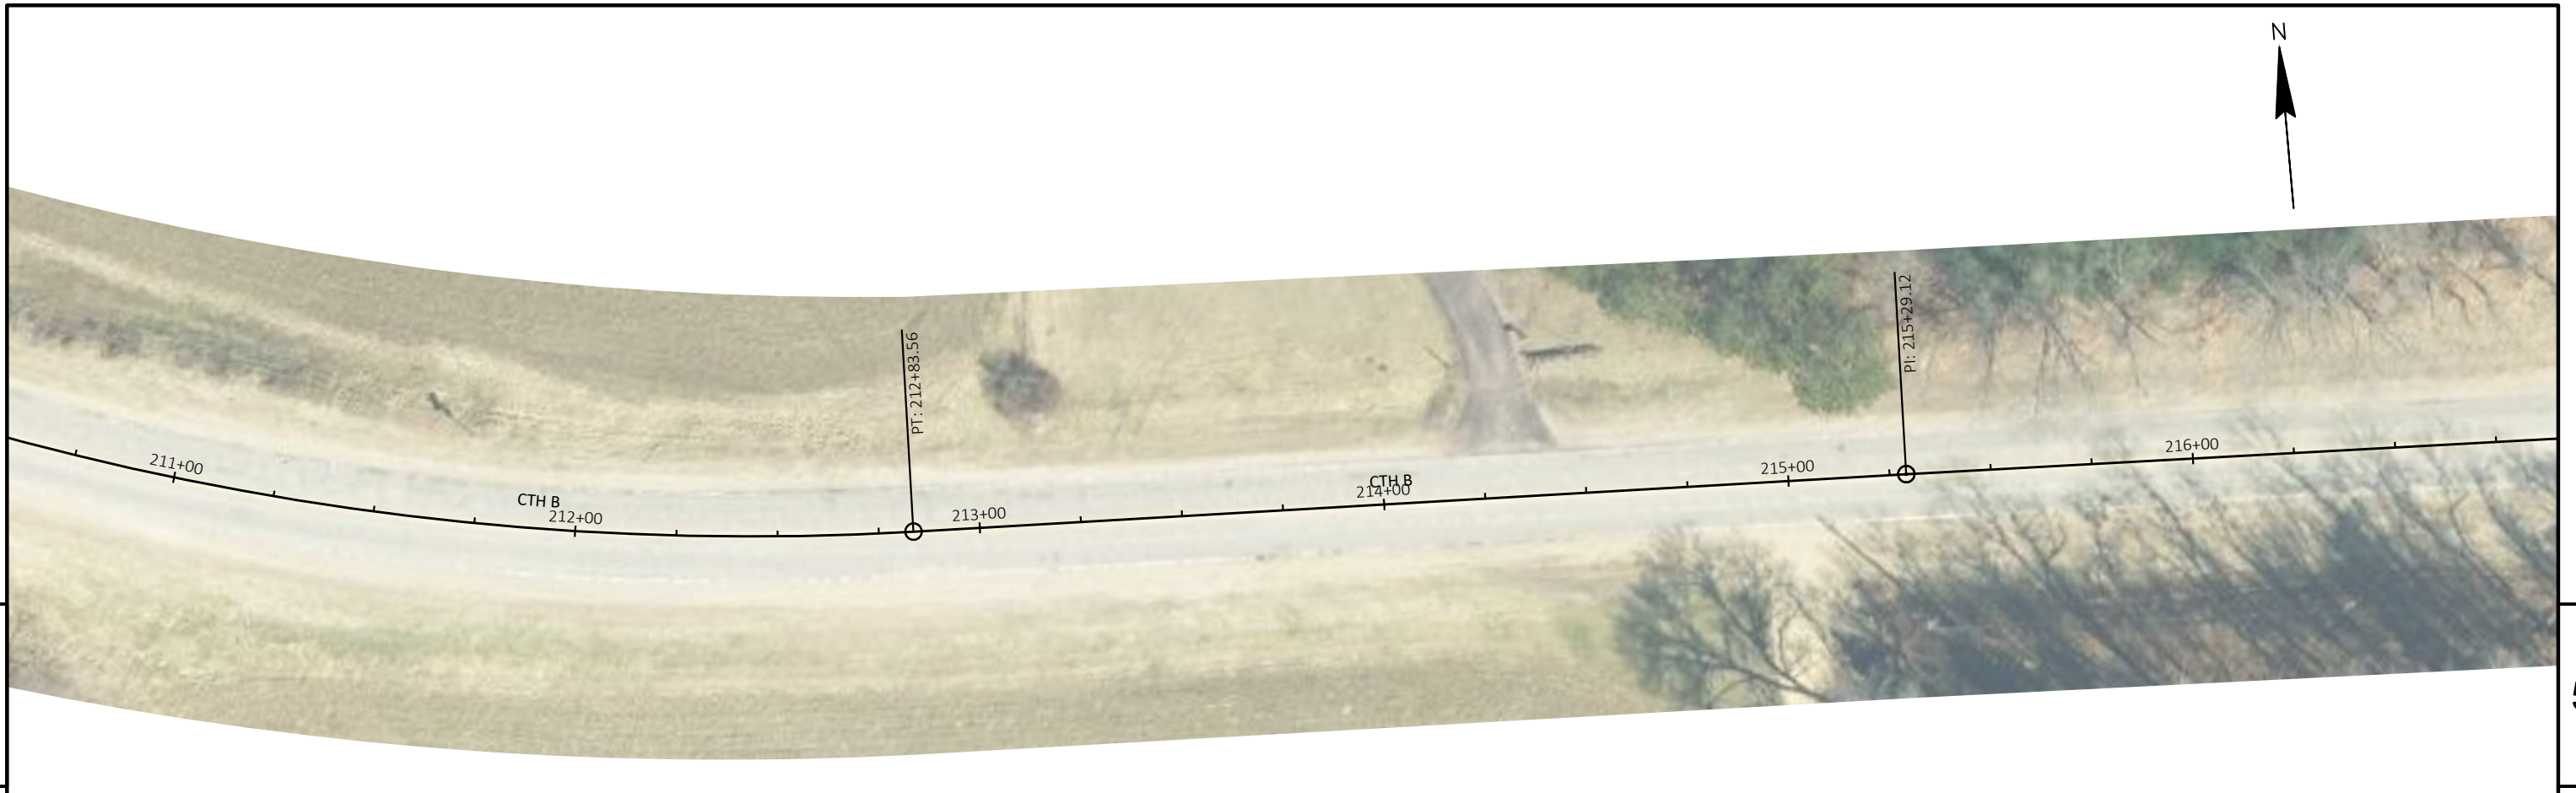


PRELIMINARY

PROJECT NO: 5069-00-70	HWY: CTH B	COUNTY: LA CROSSE COUNTY	PLAN - CTH B	SHEET	E
------------------------	------------	--------------------------	--------------	-------	----------

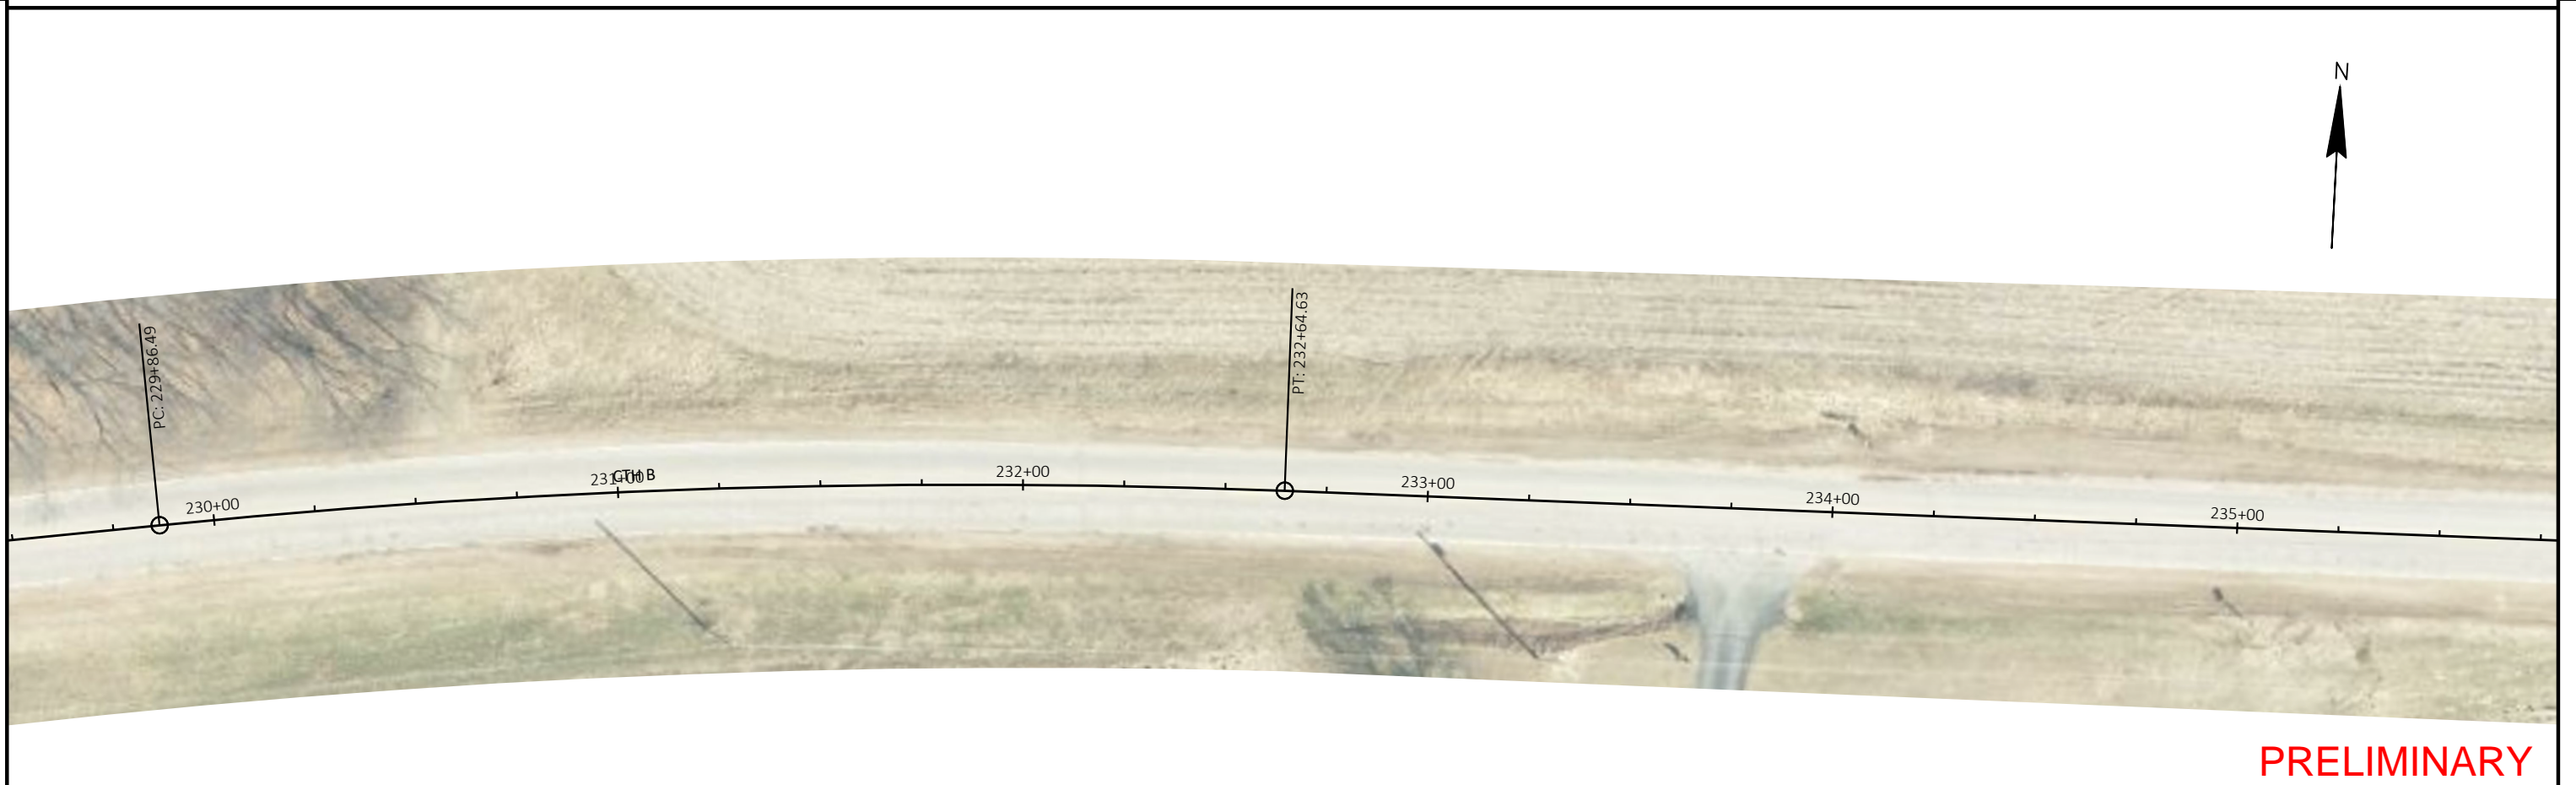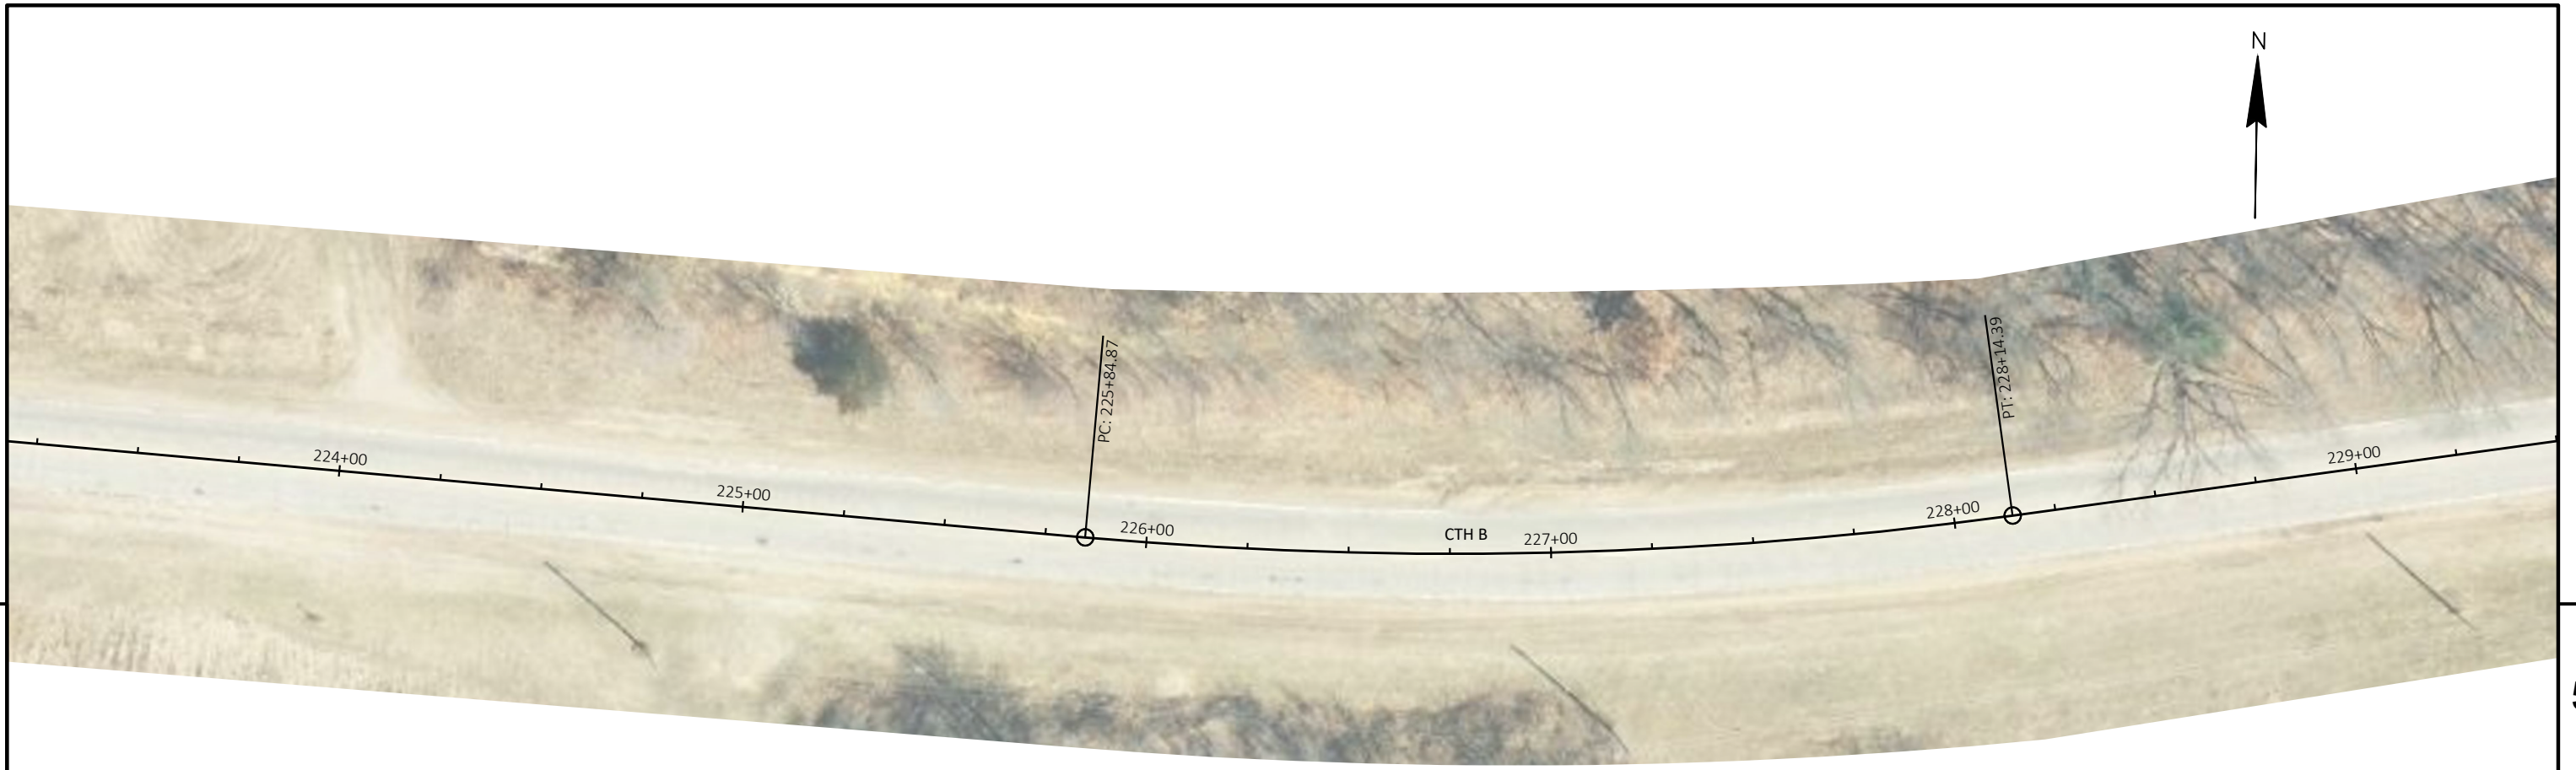

PRELIMINARY

PROJECT NO: 5069-00-70	HWY: CTH B	COUNTY: LA CROSSE COUNTY	PLAN - CTH B	SHEET	E
------------------------	------------	--------------------------	--------------	-------	----------

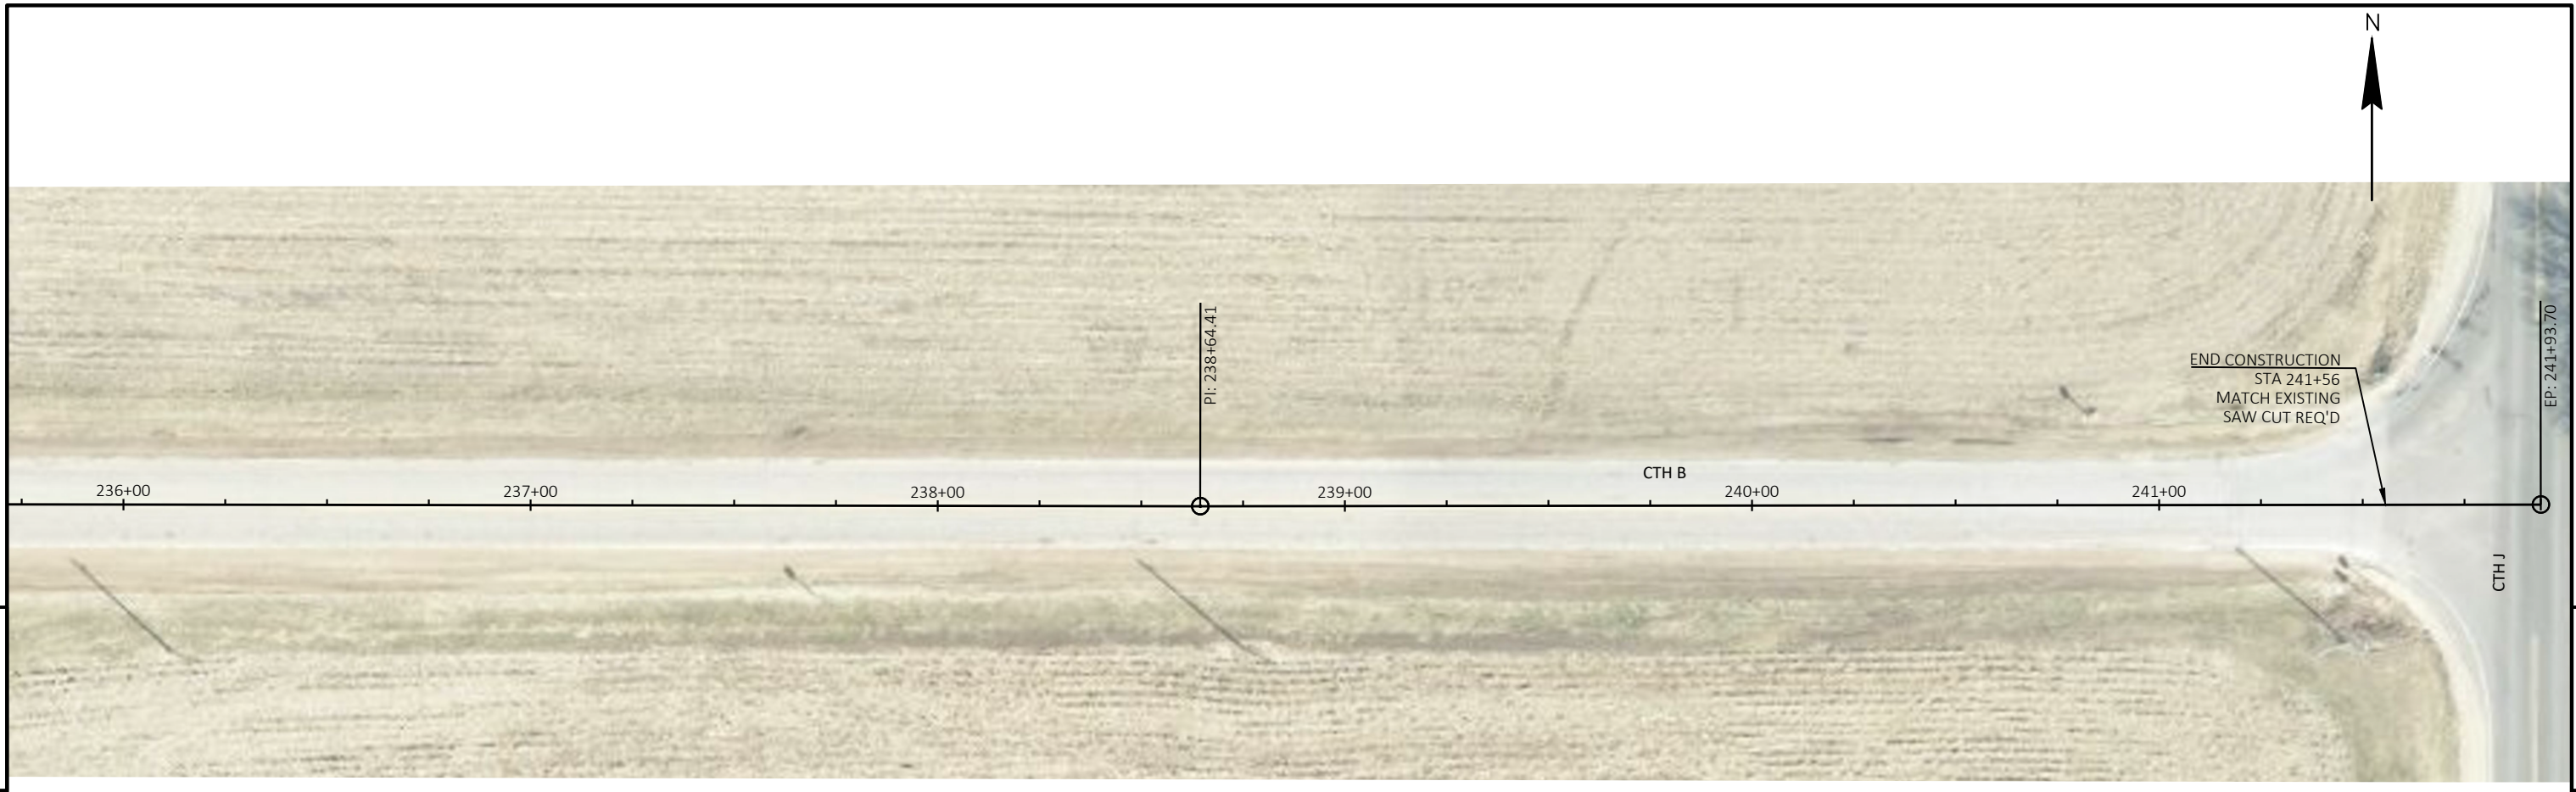

PRELIMINARY

PROJECT NO: 5069-00-70	HWY: CTH B	COUNTY: LA CROSSE COUNTY	PLAN - CTH B	SHEET	E
------------------------	------------	--------------------------	--------------	-------	----------