


PROJECT ID: 5436-00-76
WITH: N/A

COUNTY: LA CROSSE

ORDER OF SHEETS

Section No.	1	Title
Section No.	2	Typical Sections and Details
Section No.	3	Estimate of Quantities
Section No.	3	Miscellaneous Quantities
Section No.	4	Right of Way Plat
Section No.	5	Plan and Profile
Section No.	6	Standard Detail Drawings
Section No.	7	Sign Plates
Section No.	8	Structure Plans
Section No.	9	Computer Earthwork Data
Section No.	9	Cross Sections

TOTAL SHEETS =

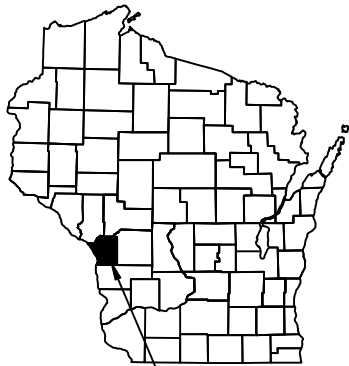

PROJECT LOCATION


DESIGN DESIGNATION

A.A.D.T.	2024	=	2,750
A.A.D.T.	2044	=	3,355
D.H.V.		=	606
D.D.		=	60/40
T.		=	16.6%
DESIGN SPEED		=	35-55 MPH
ESALS		=	910,000

CONVENTIONAL SYMBOLS

PLAN	
CORPORATE LIMITS	
PROPERTY LINE	
LOT LINE	
LIMITED HIGHWAY EASEMENT	
EXISTING RIGHT OF WAY	
PROPOSED OR NEW R/W LINE	
SLOPE INTERCEPT	
REFERENCE LINE	
EXISTING CULVERT	
PROPOSED CULVERT (Box or Pipe)	
COMBUSTIBLE FLUIDS	
MARSH AREA	
WOODED OR SHRUB AREA	

PROFILE	
GRADE LINE	
ORIGINAL GROUND	
MARSH OR ROCK PROFILE (To be noted as such)	
SPECIAL DITCH	
GRADE ELEVATION	
CULVERT (Profile View)	
UTILITIES	
ELECTRIC	
FIBER OPTIC	
GAS	
SANITARY SEWER	
STORM SEWER	
TELEPHONE	
WATER	
UTILITY PEDESTAL	
POWER POLE	
TELEPHONE POLE	

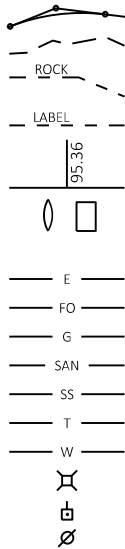

TOTAL NET LENGTH OF CENTERLINE = 2.608 MILES

HORIZONTAL POSITIONS SHOWN ON THIS PLAN ARE WISCONSIN COORDINATE REFERENCE SYSTEM (WISCRS), LA CROSSE COUNTY, NAD83 (2011), IN U.S. SURVEY FEET. POSITIONS SHOWN ARE GRID COORDINATES, GRID BEARINGS, AND GRID DISTANCES. GRID DISTANCES ARE THE SAME AS GROUND DISTANCES. ELEVATIONS ARE REFERENCED TO NAVD 88 (2012). GPS DERIVED ELEVATIONS ARE BASED ON GEOID 12A.

STATE OF WISCONSIN
DEPARTMENT OF TRANSPORTATION

PLAN OF PROPOSED IMPROVEMENT

CTH I - CTH O

CTH M
LA CROSSE COUNTY

STATE PROJECT NUMBER
5436-00-76

CTH I - CTH YY

BOSTWICK CREEK BRIDGE B-32-0585

CTH M
LA CROSSE COUNTY

STATE PROJECT NUMBER
5436-00-77

STATE PROJECT	FEDERAL PROJECT	
	PROJECT	CONTRACT
5436-00-76		
5436-00-77		

Preliminary

05/06/2022 3:41:48 PM

ACCEPTED FOR

COUNTY of LA CROSSE

(Date) (Signature) HIGHWAY COMMISSIONER

ORIGINAL PLANS PREPARED BY



DATE: (Professional Engineer Signature)

STATE OF WISCONSIN
DEPARTMENT OF TRANSPORTATION

PREPARED BY	
Surveyor	CBS SQUARED, INC.
Designer	CBS SQUARED, INC.
Project Manager	
Regional Examiner	
Regional Supervisor	


APPROVED FOR THE DEPARTMENT

DATE: (Signature)


E




PROJECT NO: 5436-00-76	HWY: CTH M	COUNTY: LA CROSSE	PROJECT OVERVIEW	SHEET	E
------------------------	------------	-------------------	------------------	-------	---

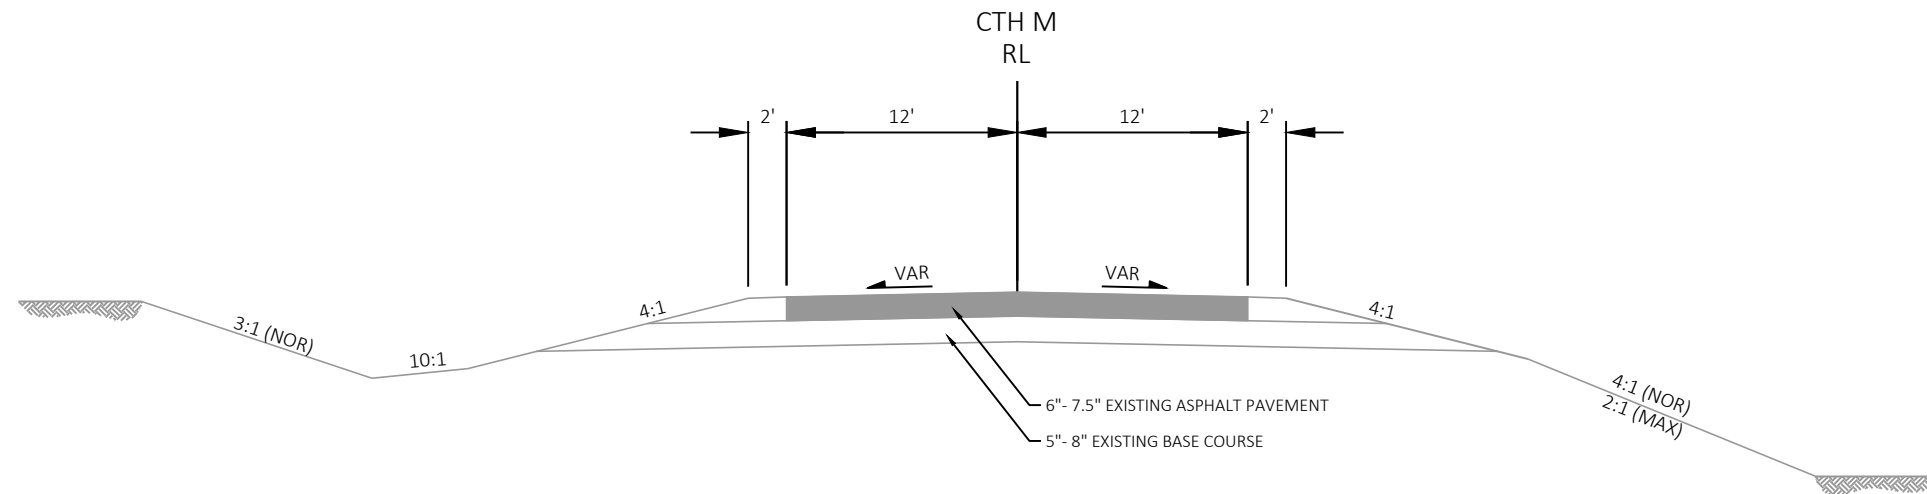


EXISTING TYPICAL SECTION
STA 8+85 TO STA 60+00

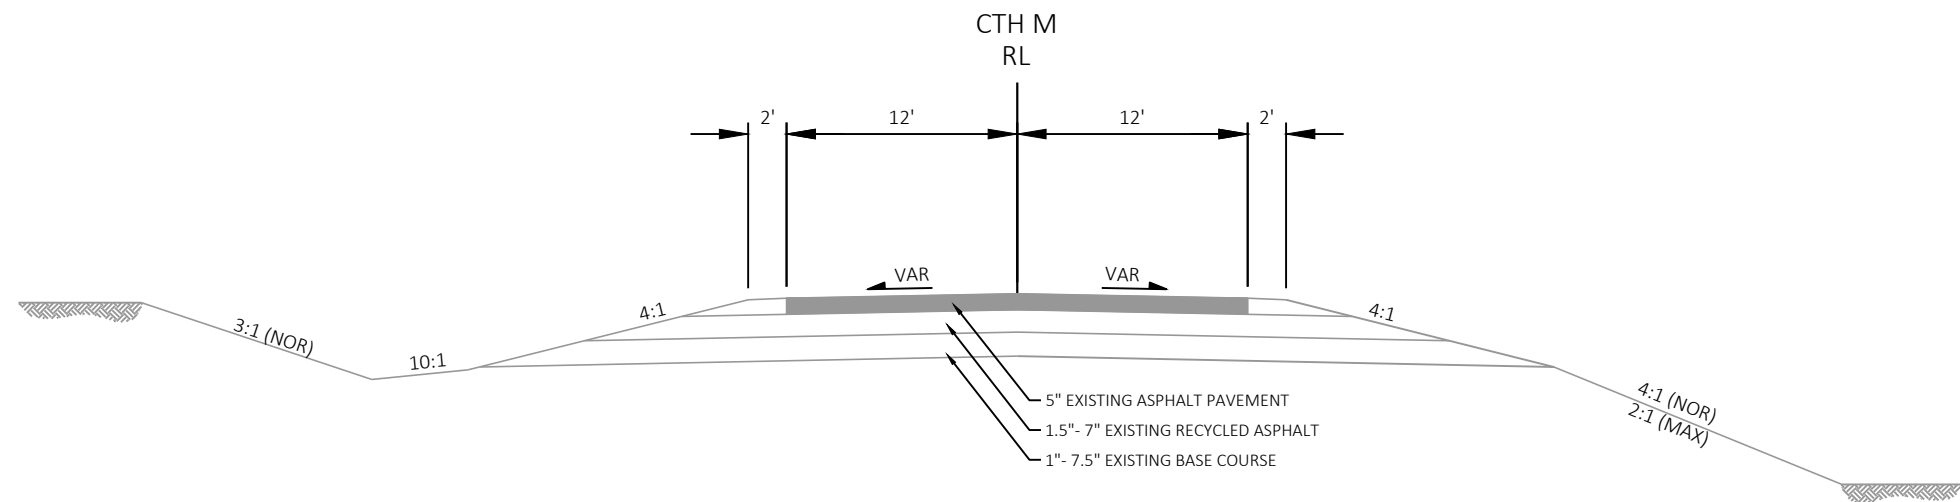

EXISTING TYPICAL SECTION
STA 60+00 TO STA 147+59


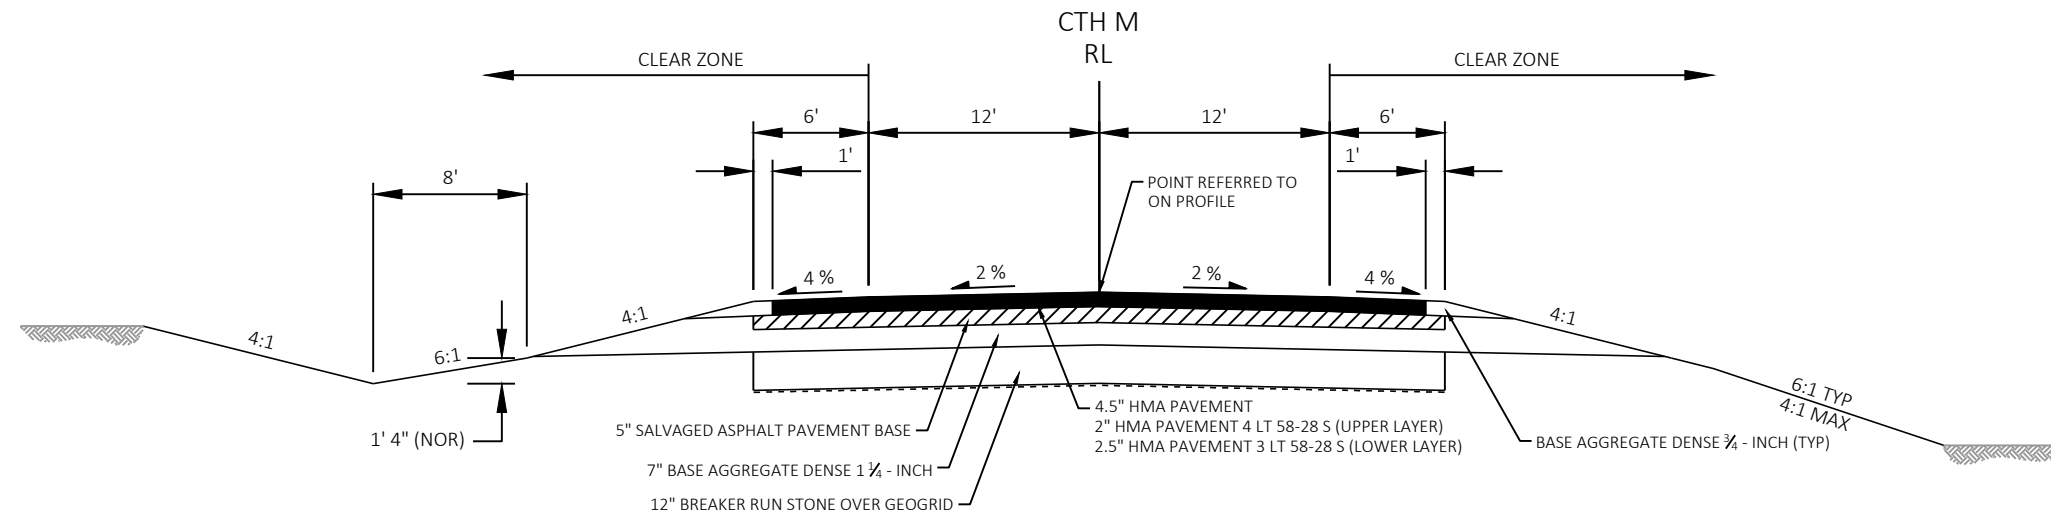
**FINISHED TYPICAL SECTION**

STA 8+85 TO STA 67+89
STA 72+64 TO STA 88+50
STA 103+50 TO STA 147+59

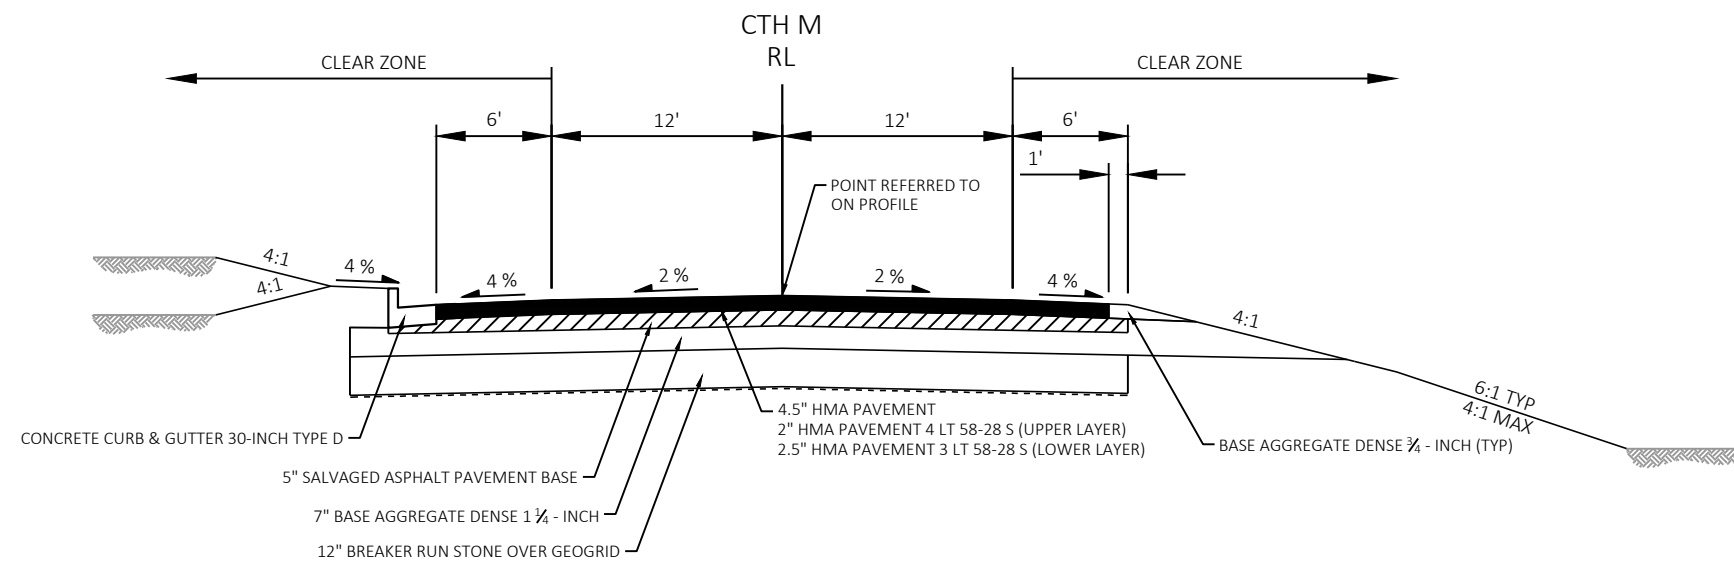**FINISHED TYPICAL SECTION**



STA 72+64 TO STA 76+00
STA 88+50 TO STA 104+25

STATION & OFFSET TABLE						
POINT	STATION	OFFSET	Y COORDS	X COORDS	ELEVATION	DESCRIPTION
2	20+44.18	15.26 LT	138054.147	495418.692	743.95	CP 3/4IN REBAR
3	19+53.55	16.08 RT	137963.576	495450.189	743.83	CP 3/4IN REBAR
51	20+33.88	14.36 LT	138043.853	495419.611	745.34	BM CHIS SQUARE IN TOP OF NW COR OF NW ABUT WING

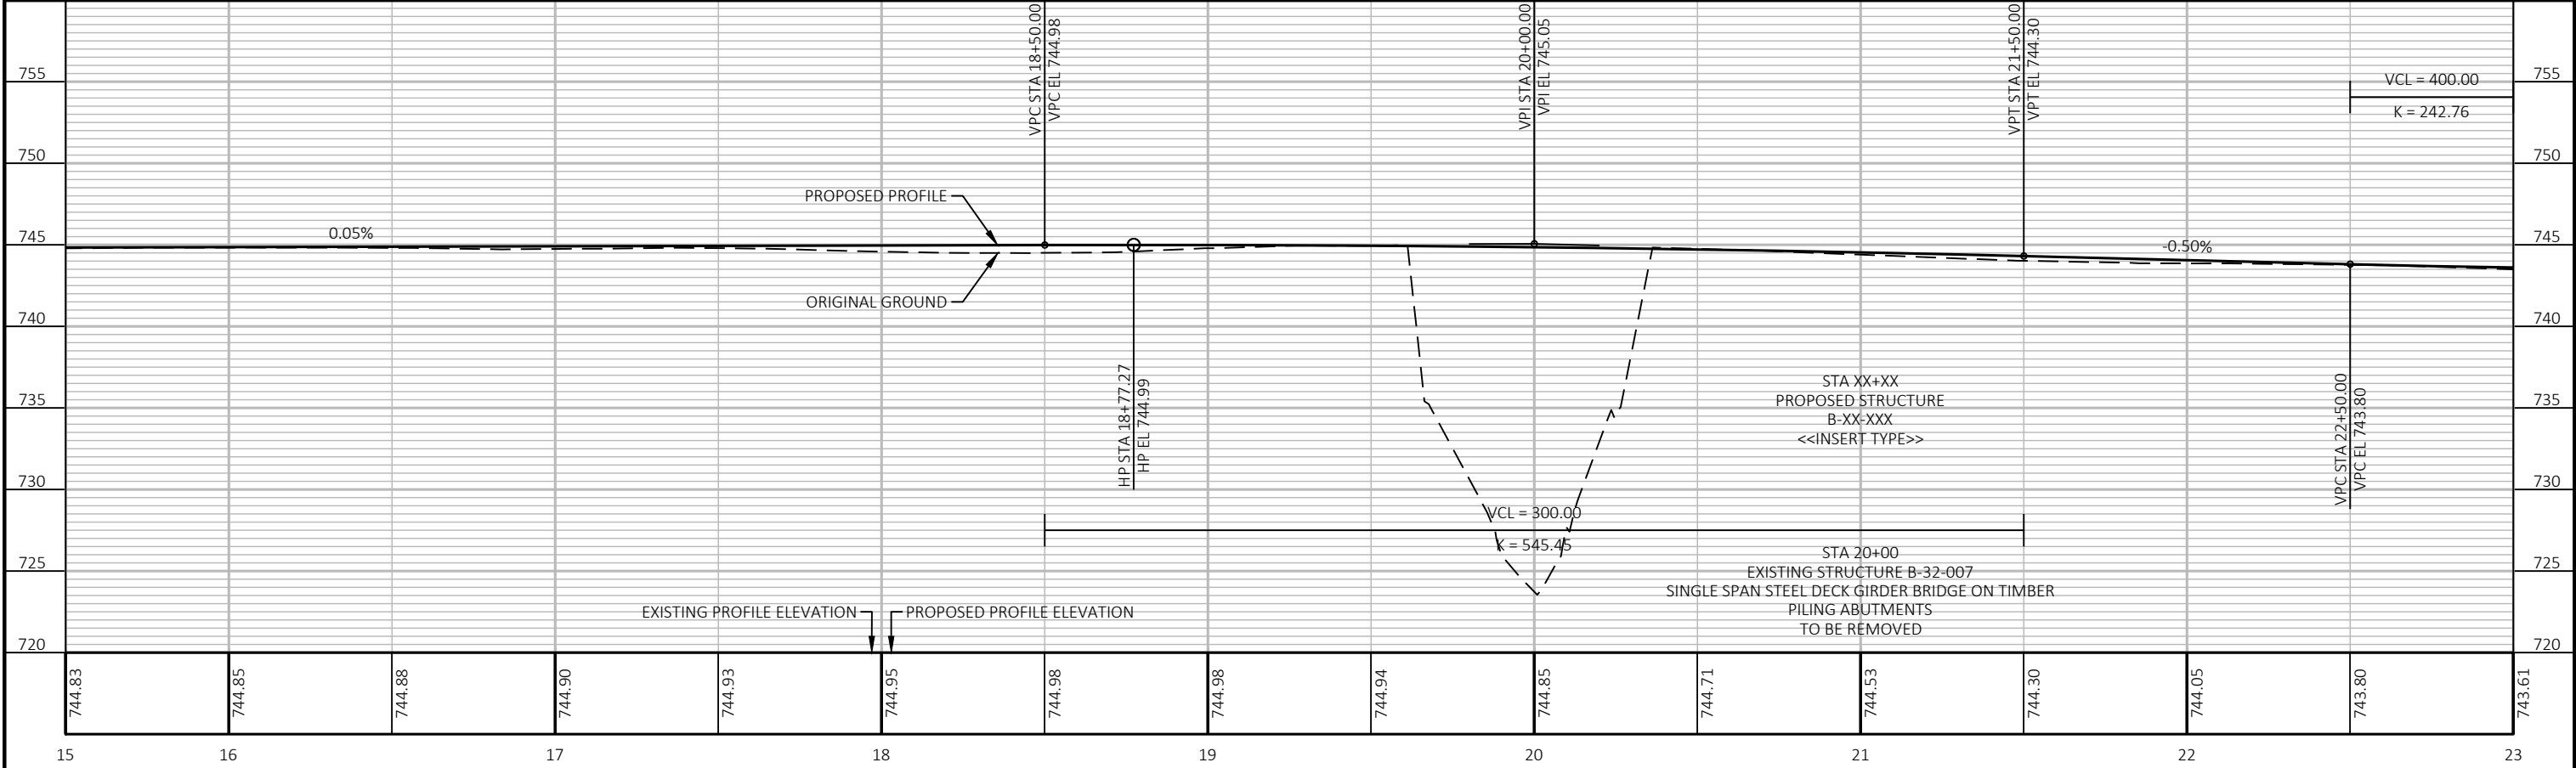
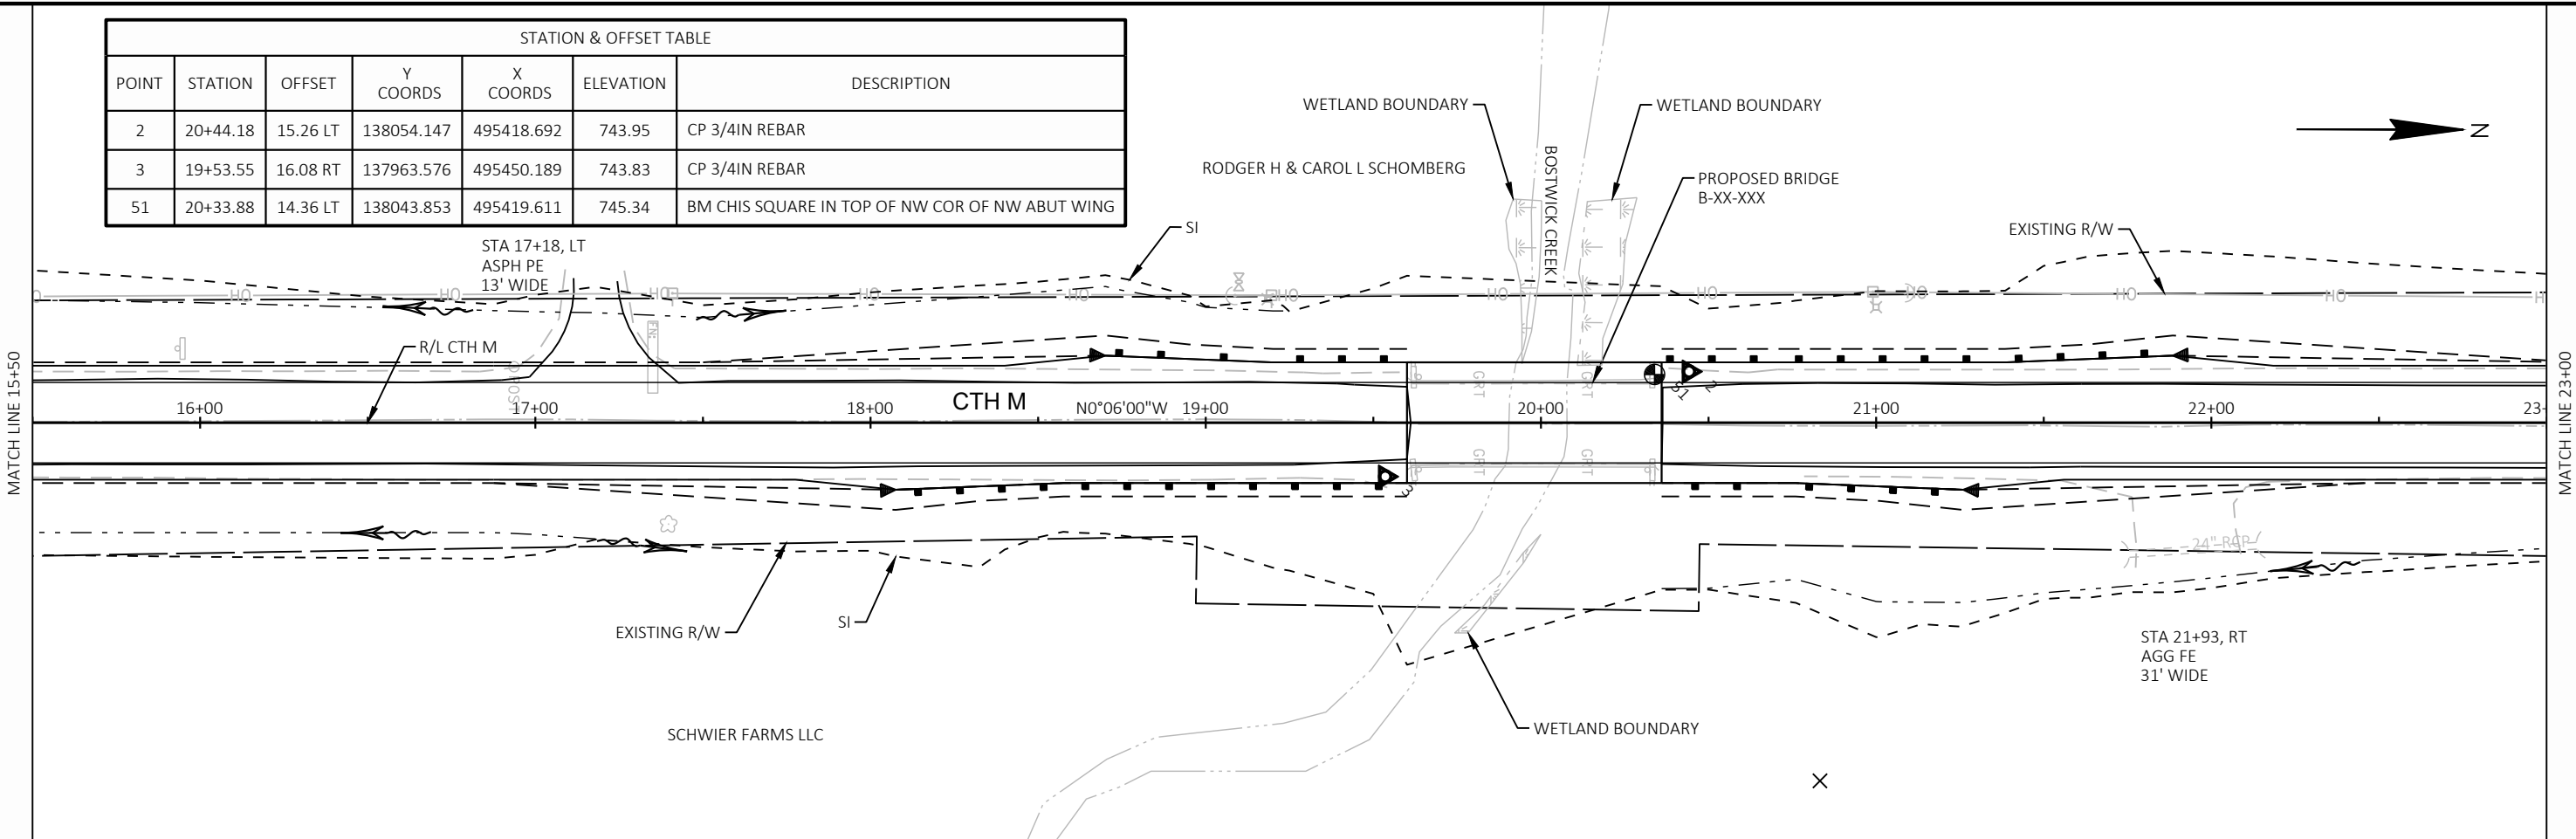


PROJECT NO: 5436-00-76	HWY: CTH M	COUNTY: LA CROSSE	PLAN AND PROFILE: CTH M	SHEET	E
------------------------	------------	-------------------	-------------------------	-------	---


STATION & OFFSET TABLE						
POINT	STATION	OFFSET	Y COORDS	X COORDS	ELEVATION	DESCRIPTION
1	24+00.73	16.49 LT	138410.694	495416.842	742.45	CP 3/4IN REBAR
50	23+16.40	36.49 LT	138326.333	495396.981	737.87	BM RR SPK IN POWER POLE

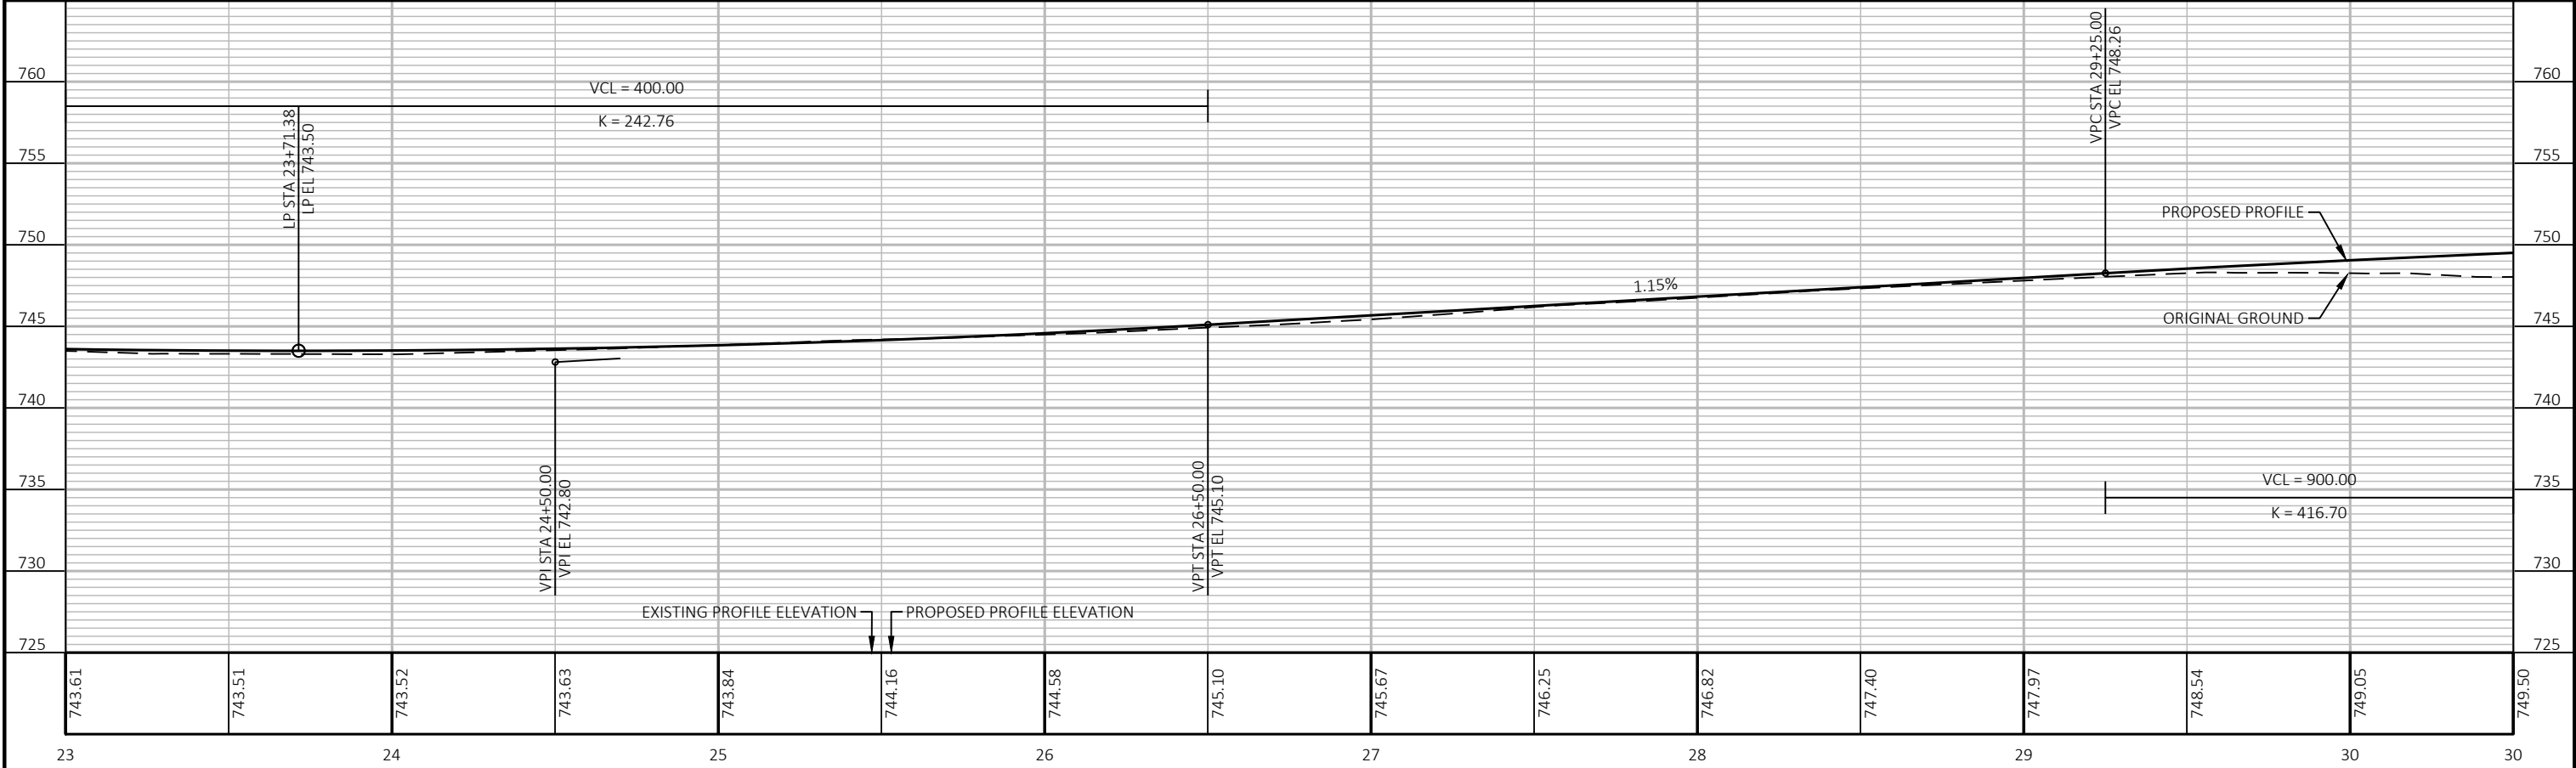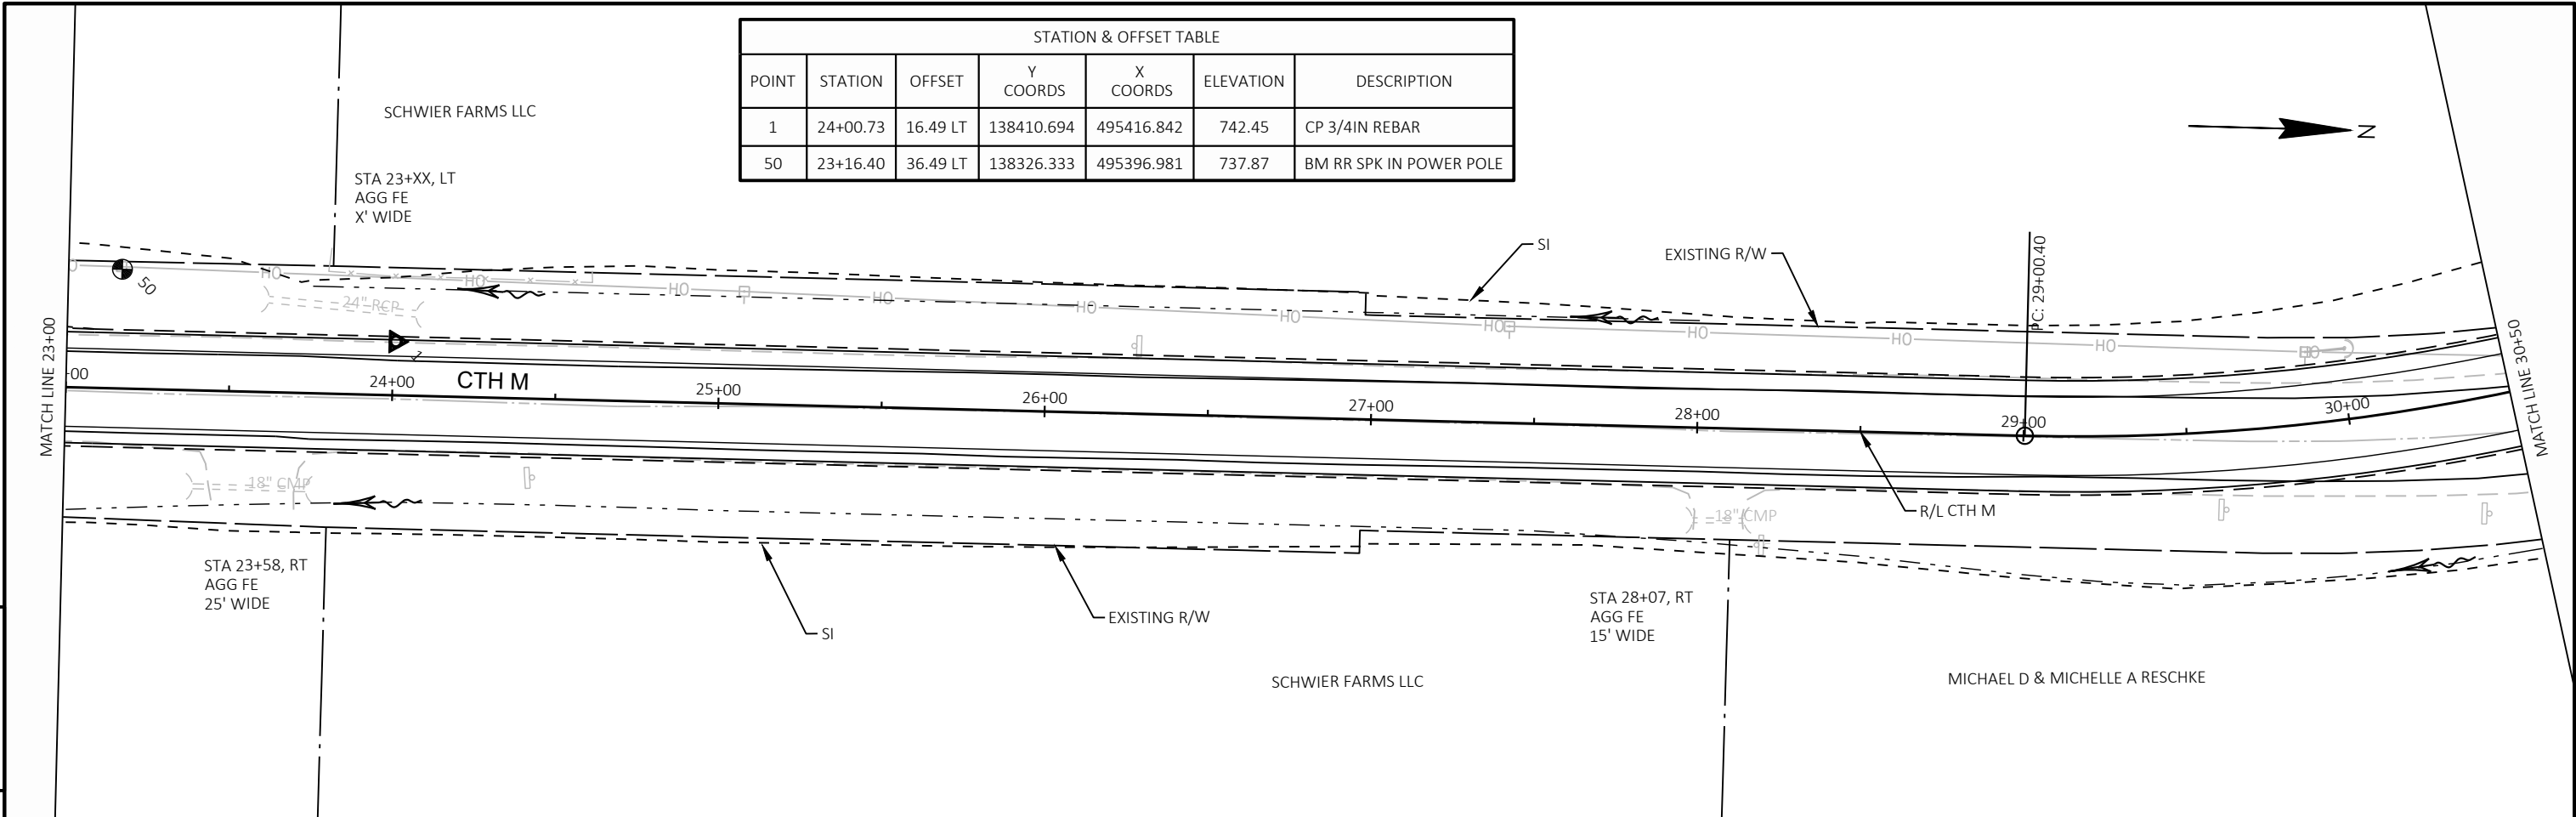

PROJECT NO: 5436-00-76	HWY: CTH M	COUNTY: LA CROSSE	PLAN AND PROFILE: CTH M	SHEET	E
------------------------	------------	-------------------	-------------------------	-------	---

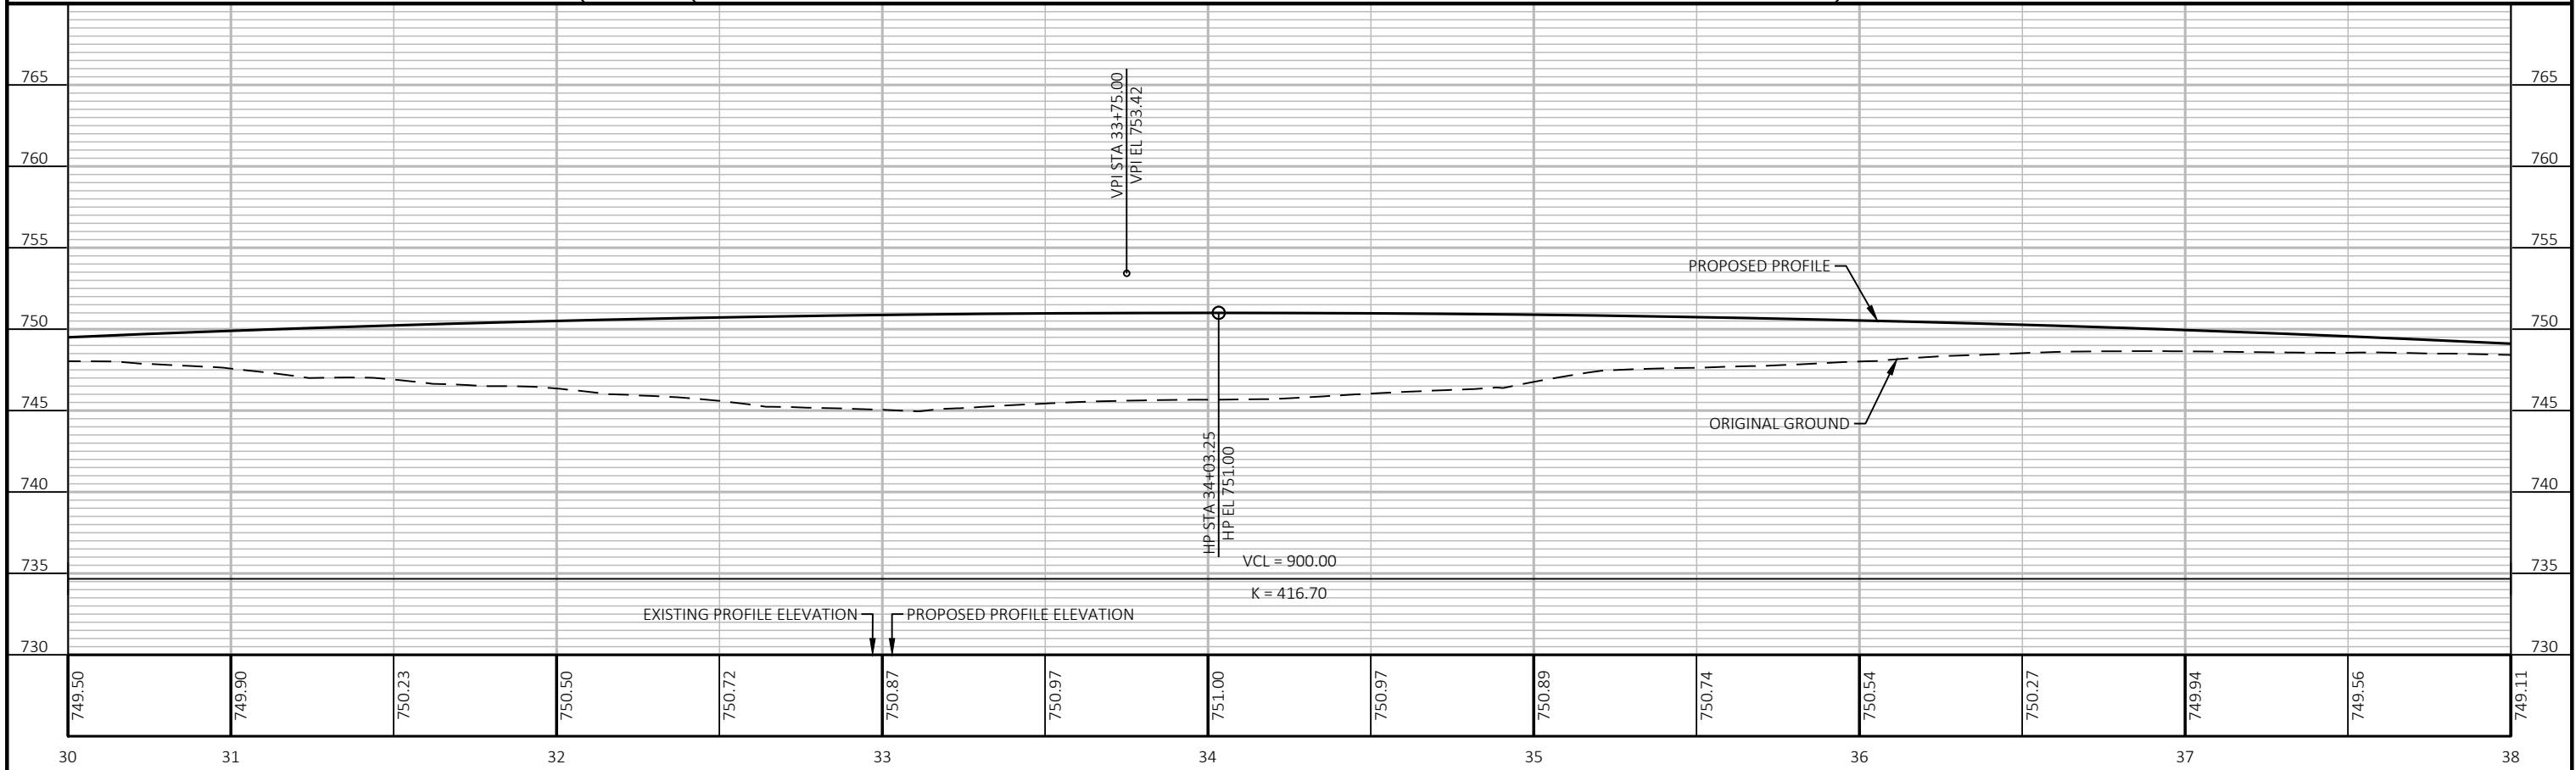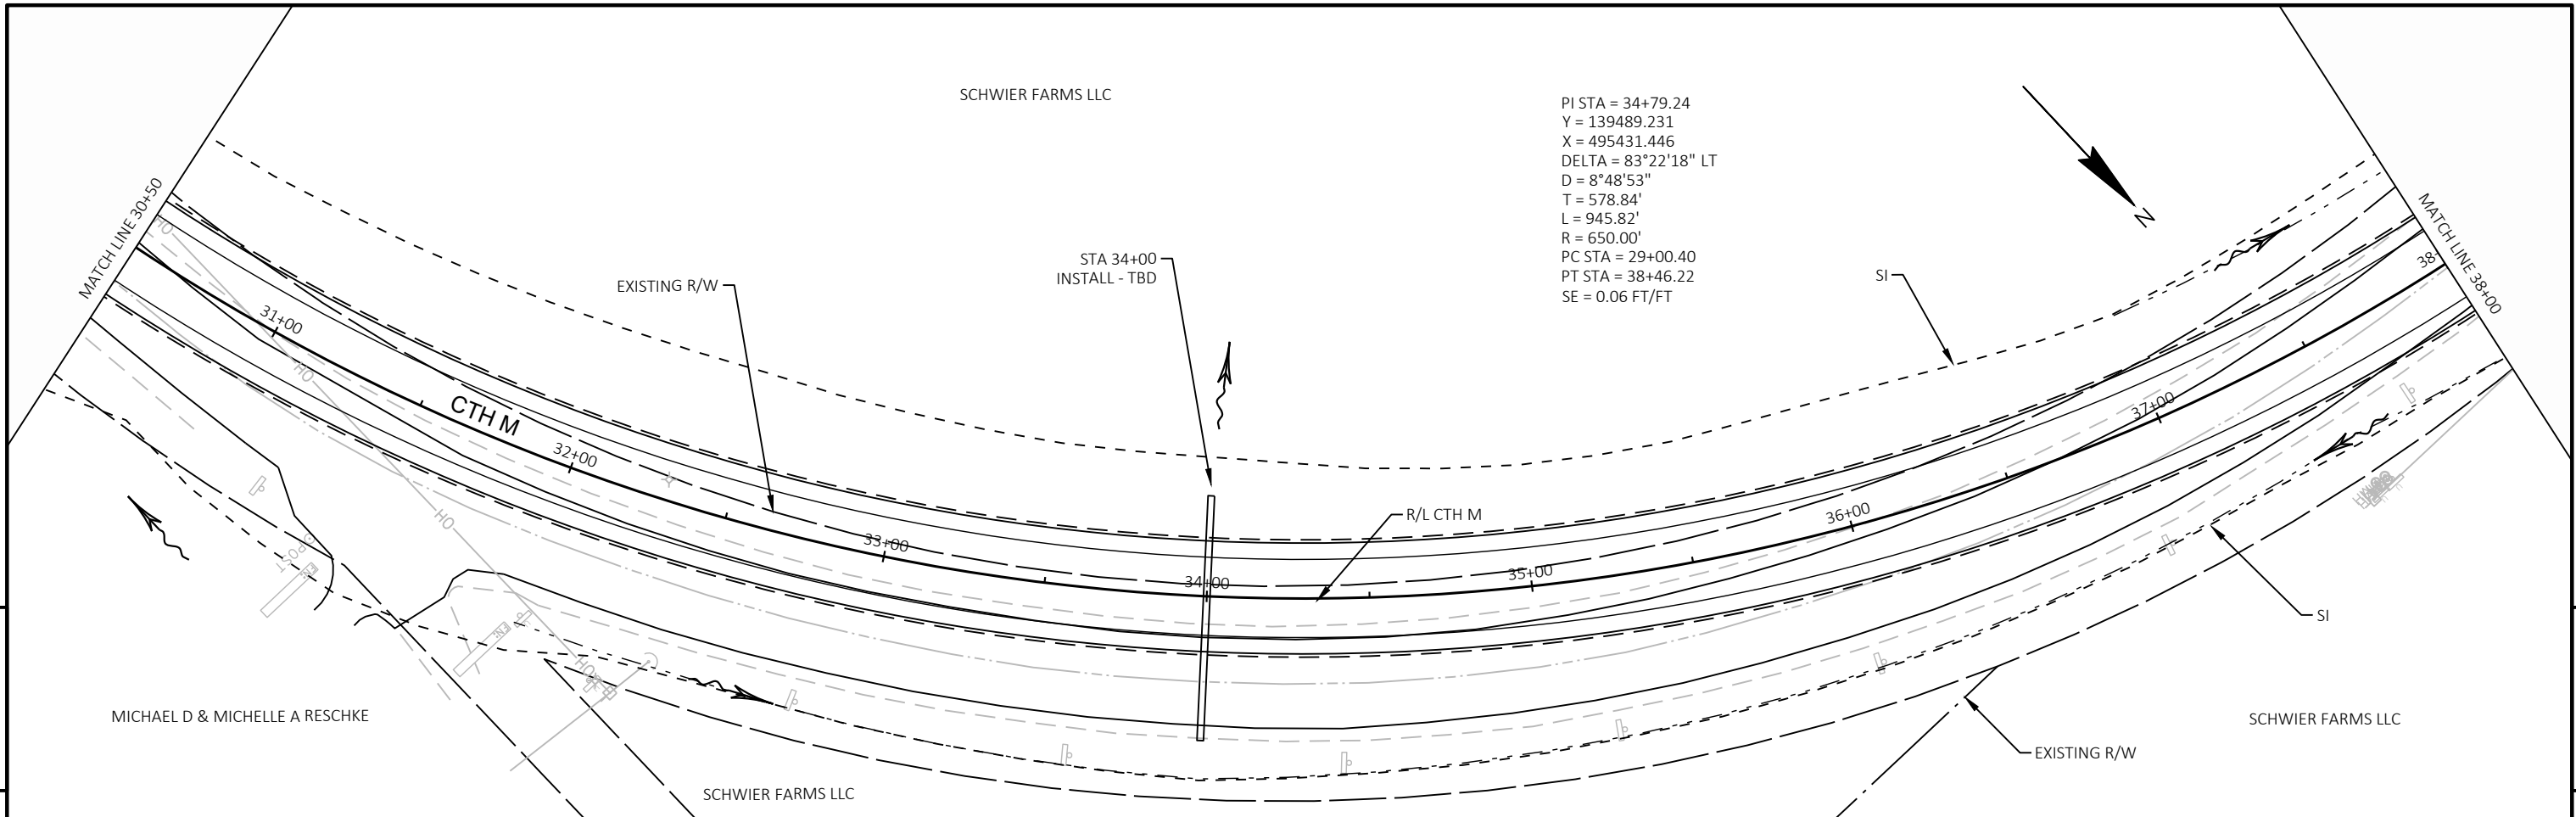

PROJECT NO: 5436-00-76	HWY: CTH M	COUNTY: LA CROSSE	PLAN AND PROFILE: CTH M	SHEET E
------------------------	------------	-------------------	-------------------------	---------

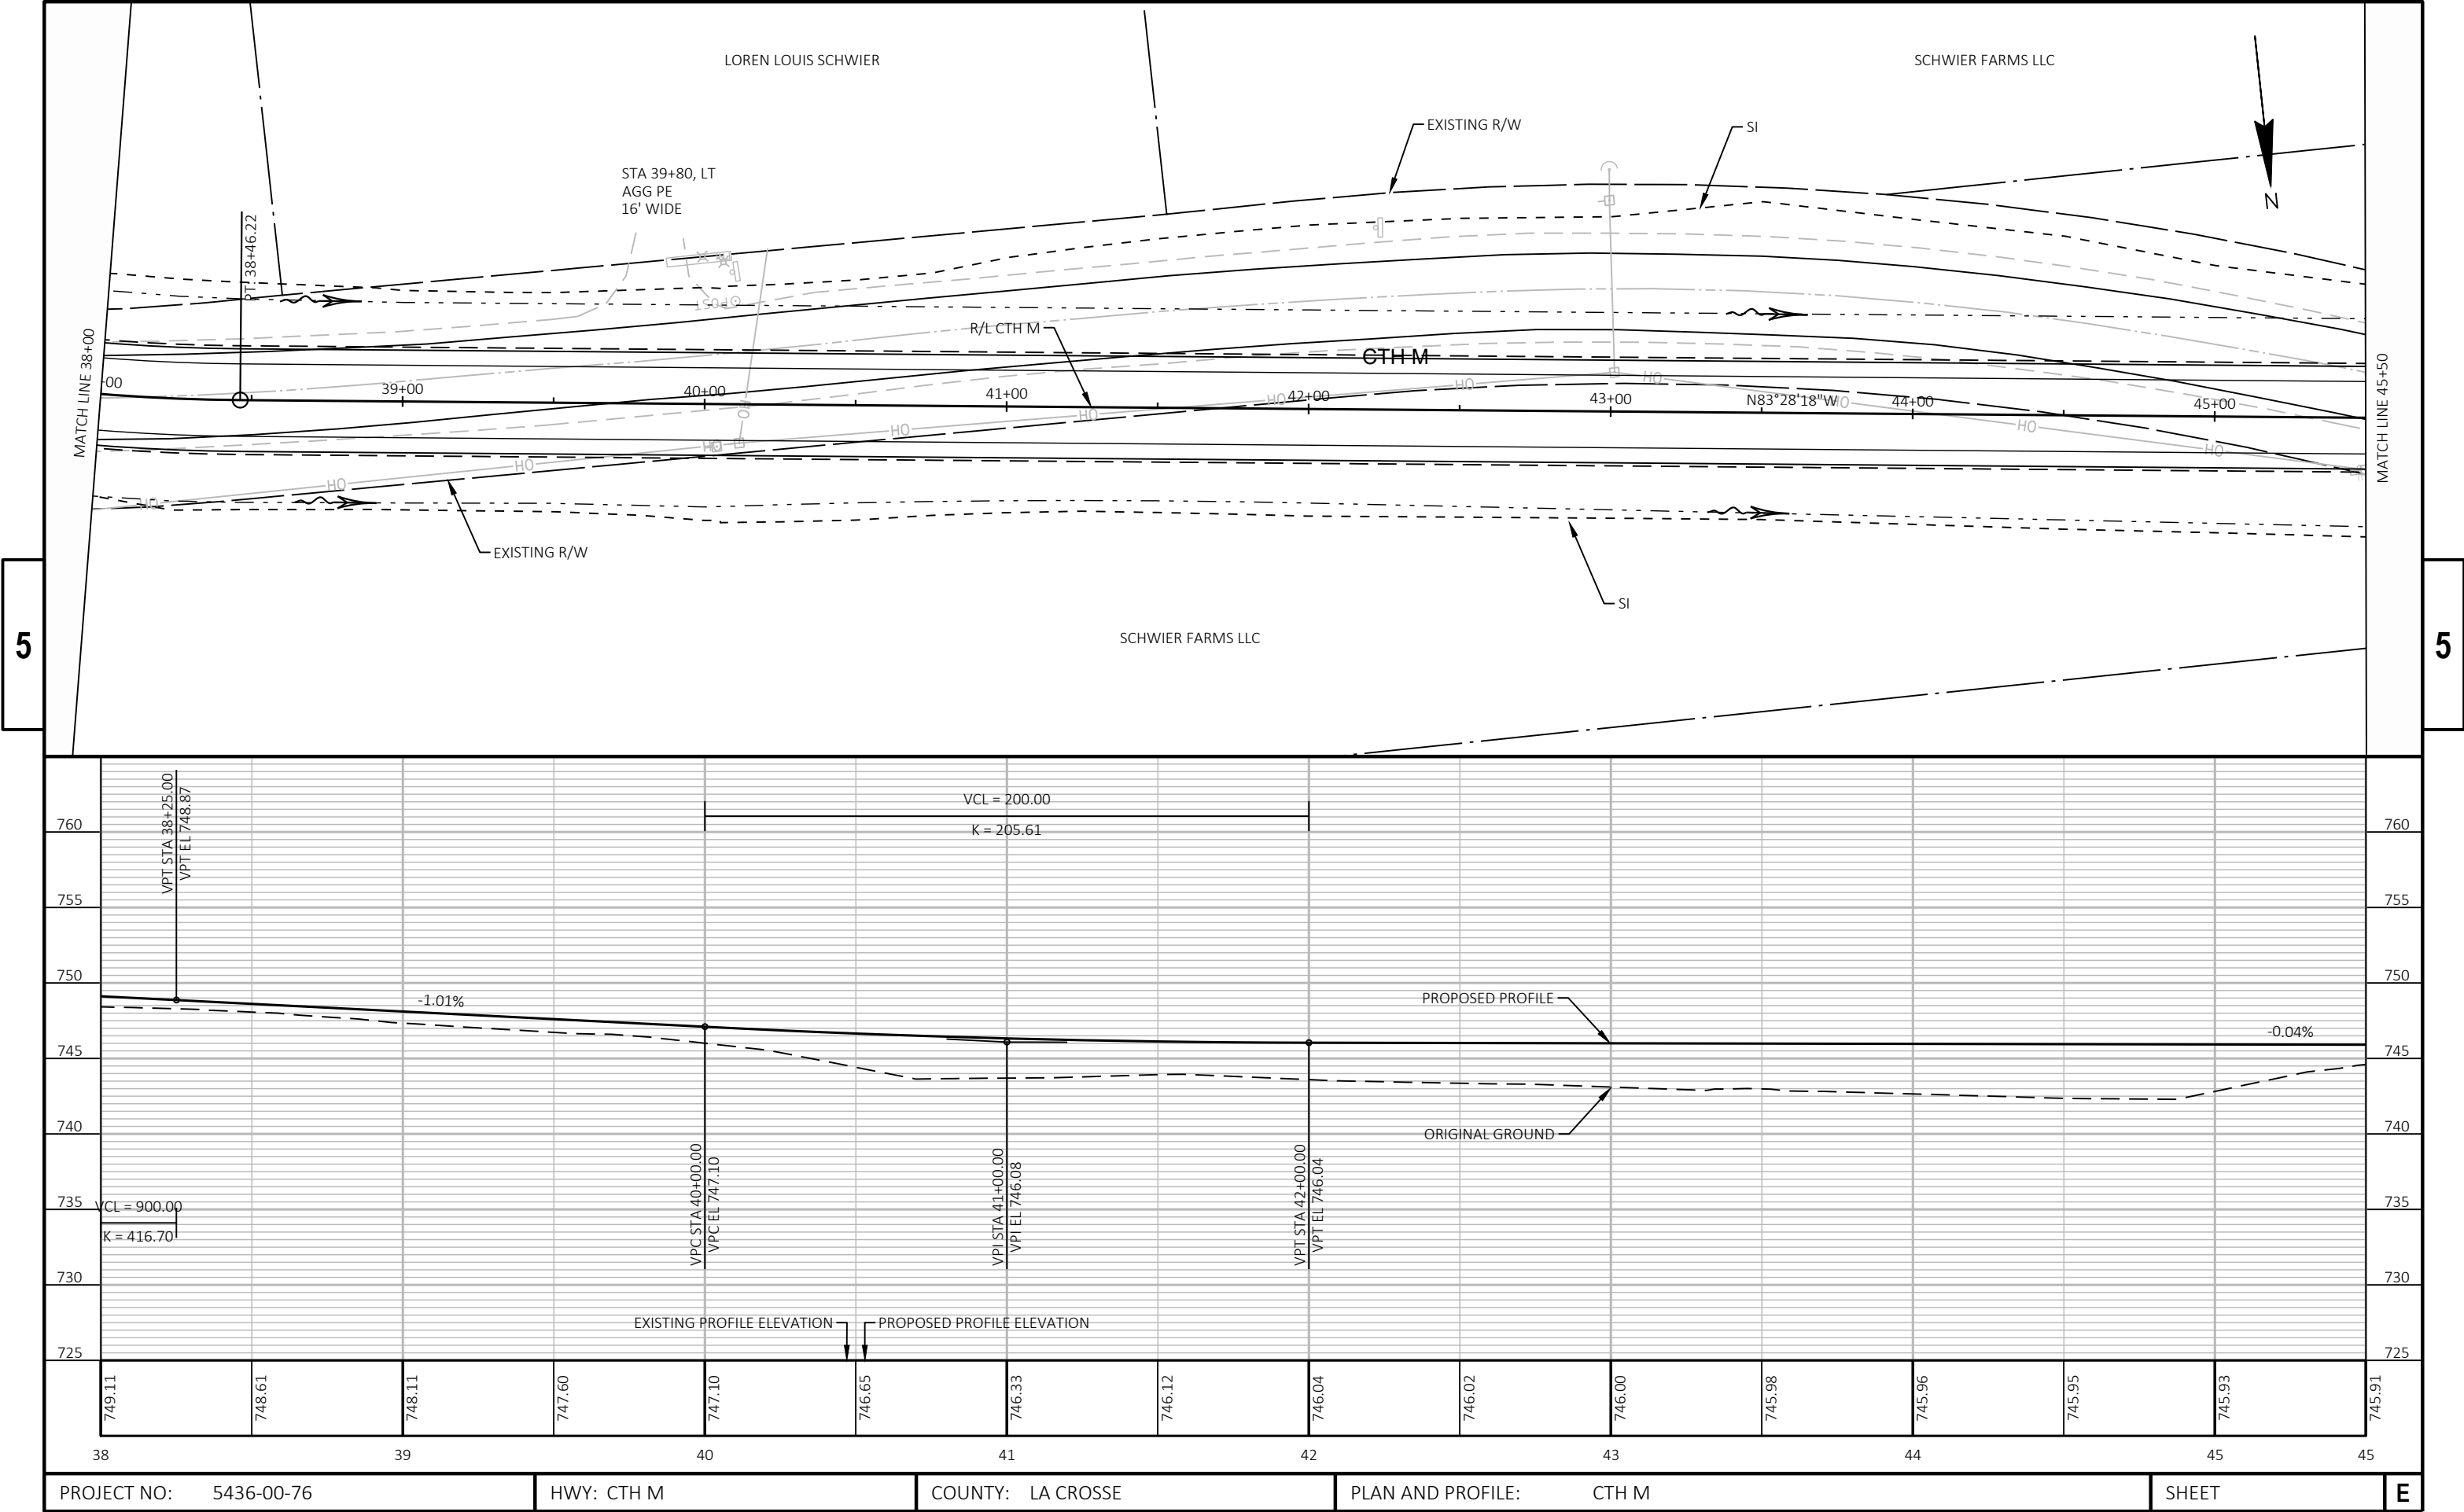

TRUDY A MILLER

PI STA = 52+89.38
Y = 139719.122
X = 493422.560
DELTA = 6°43'53" LT
D = 0°50'20"
T = 401.68'
L = 802.43'
R = 6830.00'
PC STA = 48+87.70
PT STA = 56+90.13
SE = 0.02 FT/FT

STA 52+40 LT
AGG PE
12' WIDE



EXISTING R/W

R/L CTH M

SI

CTH M

STA 45+92 RT
AGG PE
16' WIDE

TRUDY A MILLER

STA 46+88 RT
AGG PE
16' WIDE

SCHWIER FARMS LLC


LEROY A & TONIA
NOFSINGER

EXISTING R/W



KENNETH L & ANN L
SCHLIMGEN

5


5

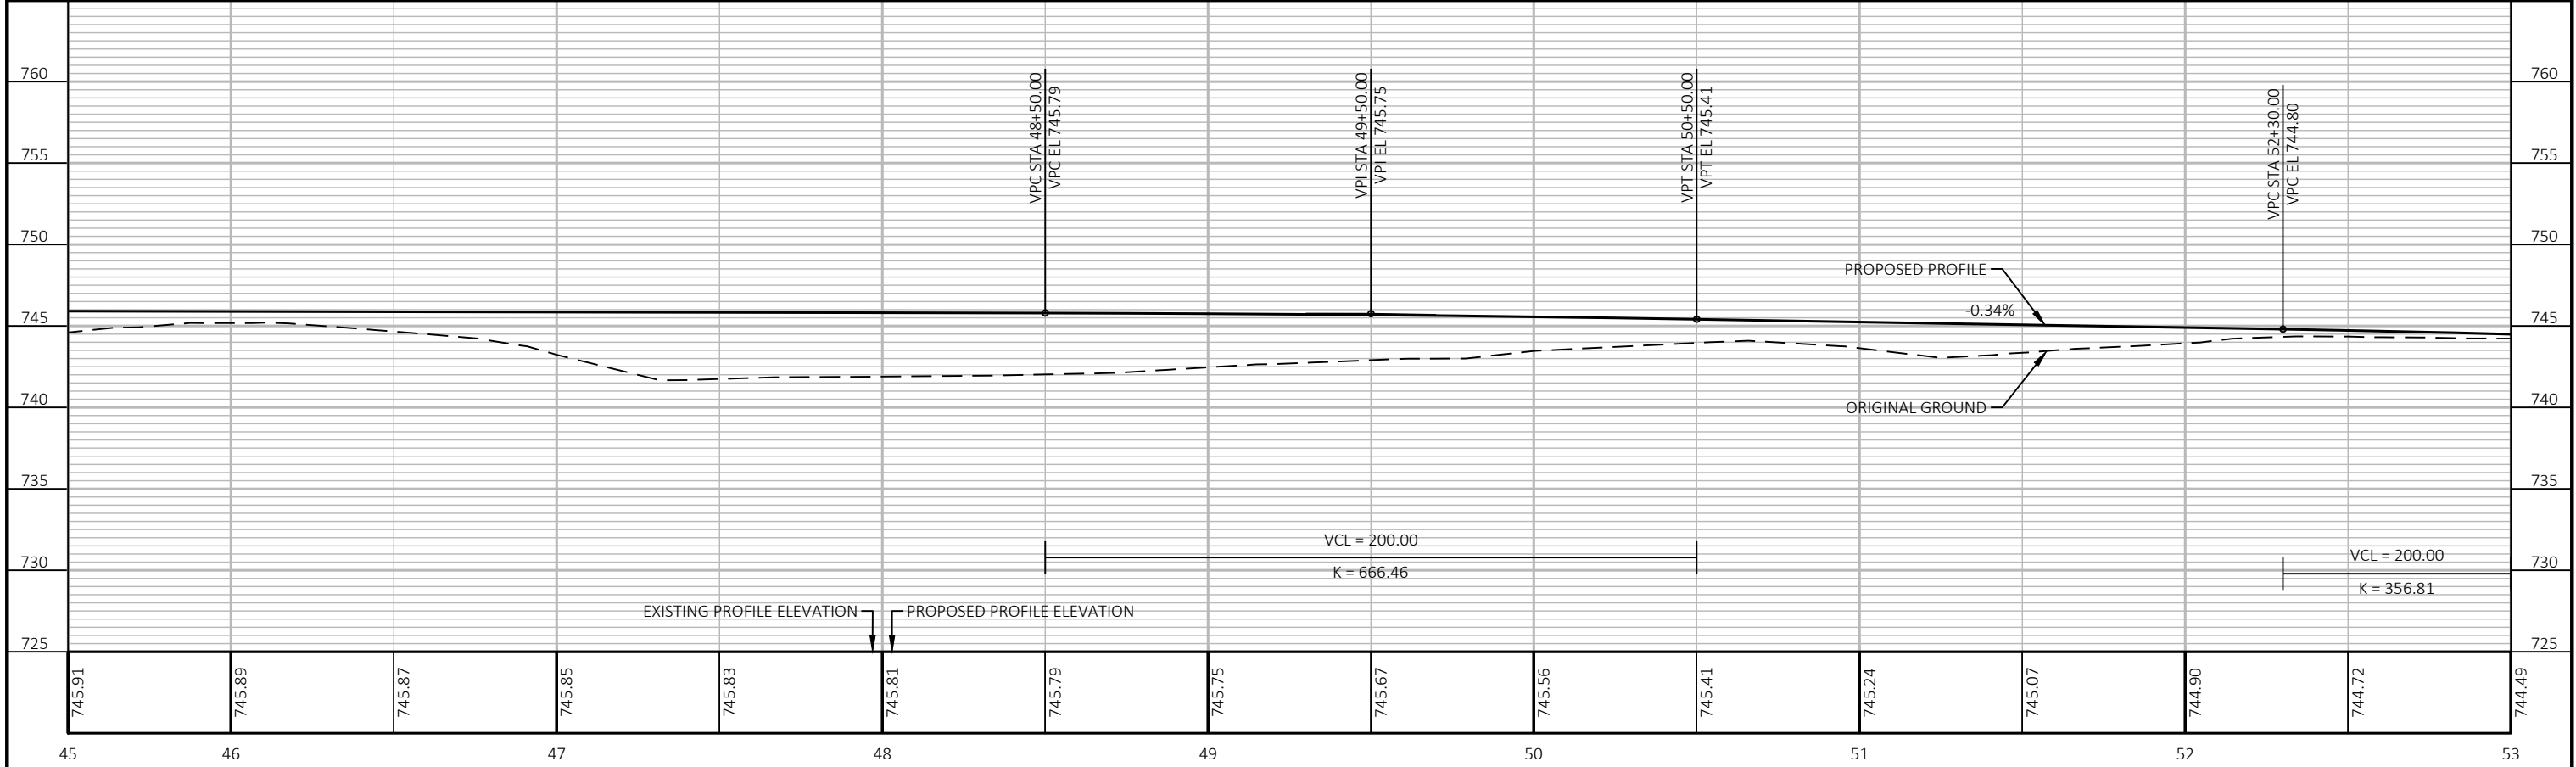

PROJECT NO: 5436-00-76	HWY: CTH M	COUNTY: LA CROSSE	PLAN AND PROFILE: CTH M	SHEET	E
------------------------	------------	-------------------	-------------------------	-------	---

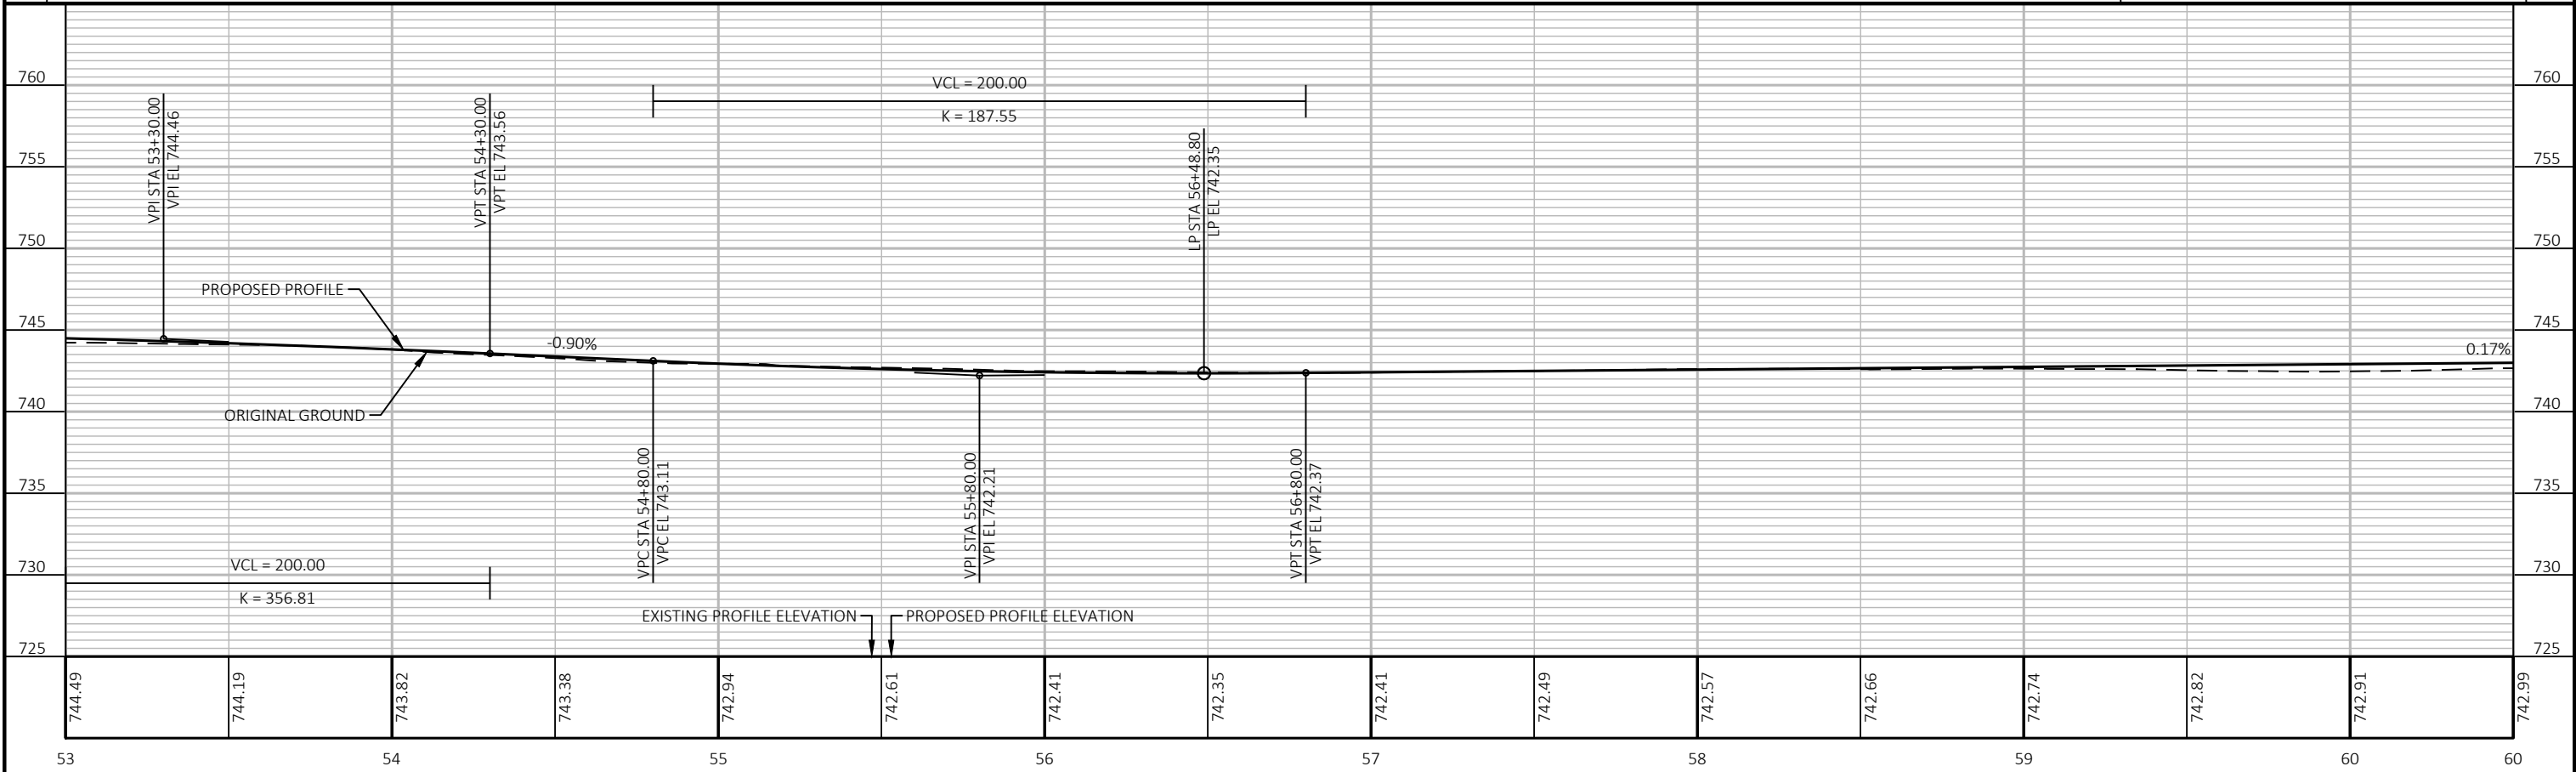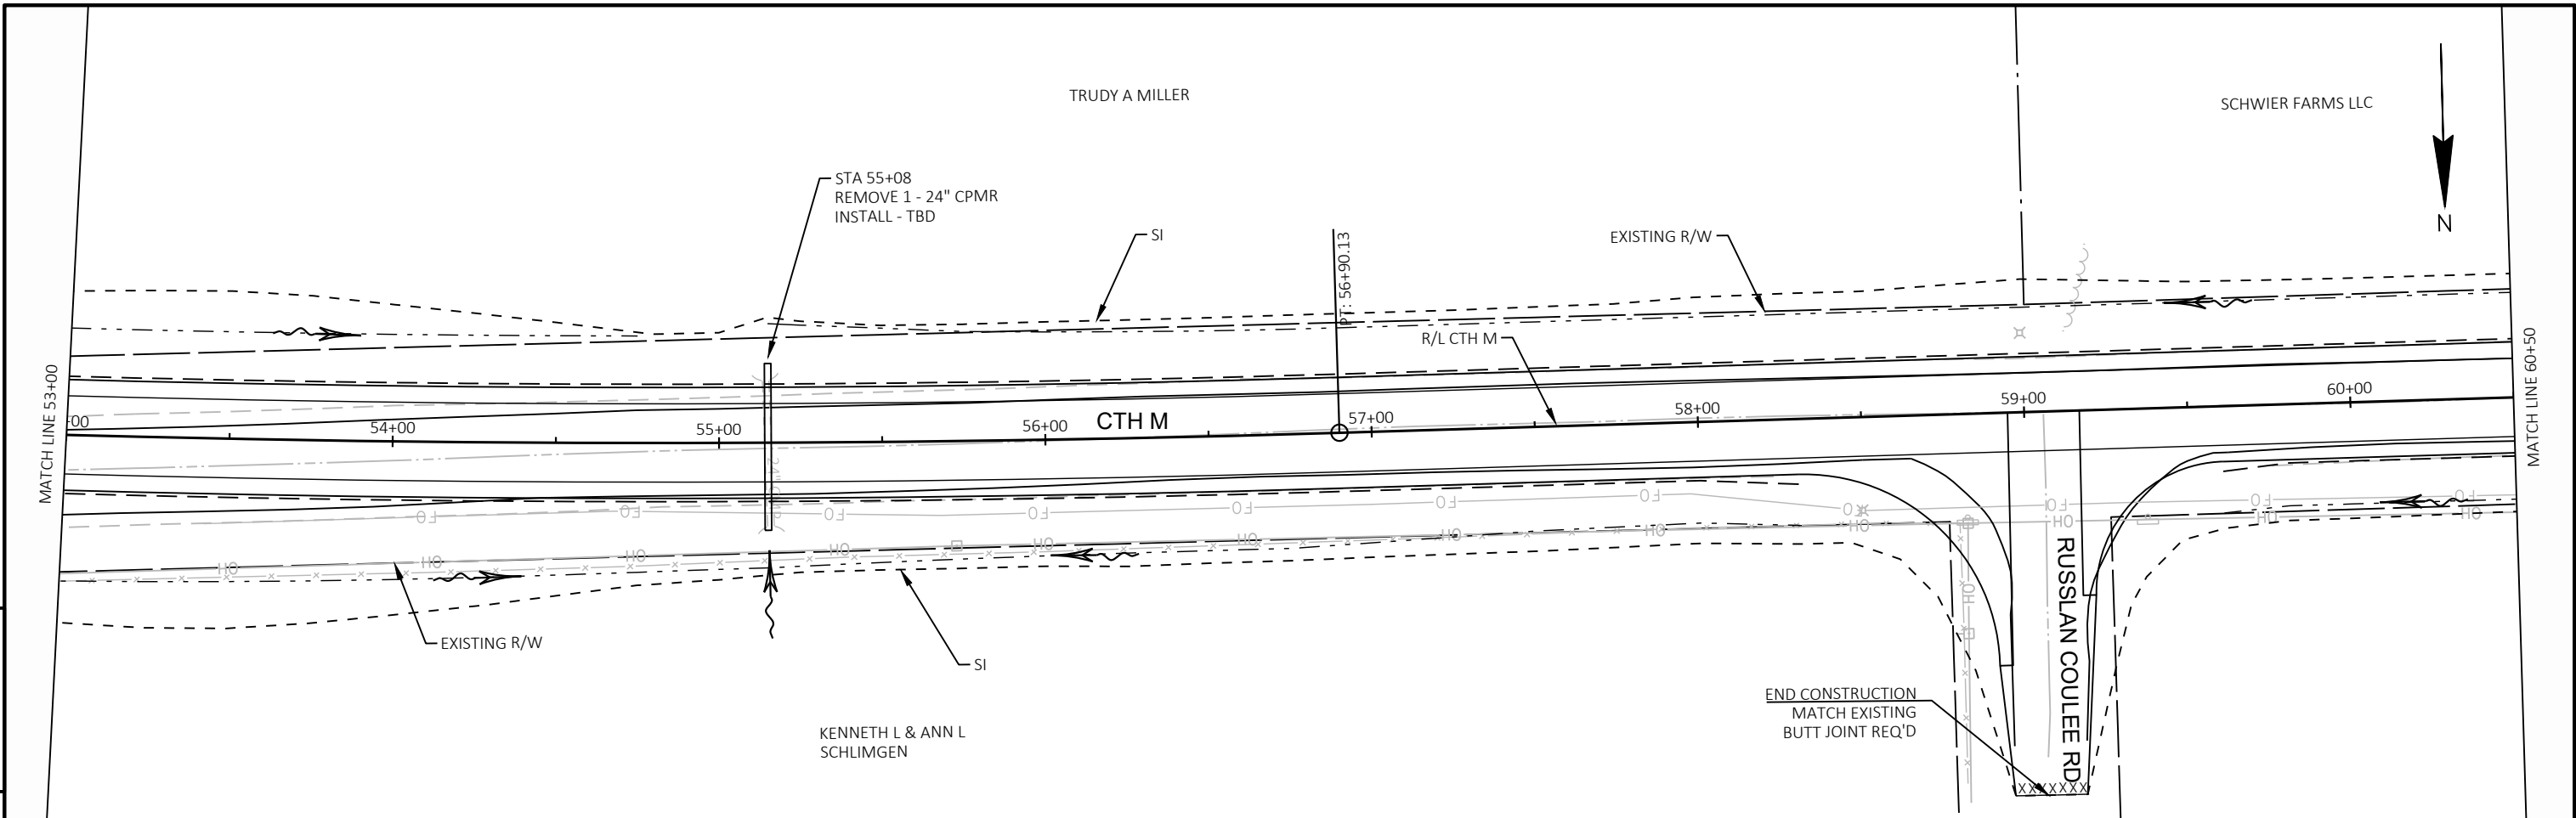




PROJECT NO:	5436-00-76	HWY:	CTH M	COUNTY:	LA CROSSE	PLAN AND PROFILE:	CTH M	SHEET	E
-------------	------------	------	-------	---------	-----------	-------------------	-------	-------	---

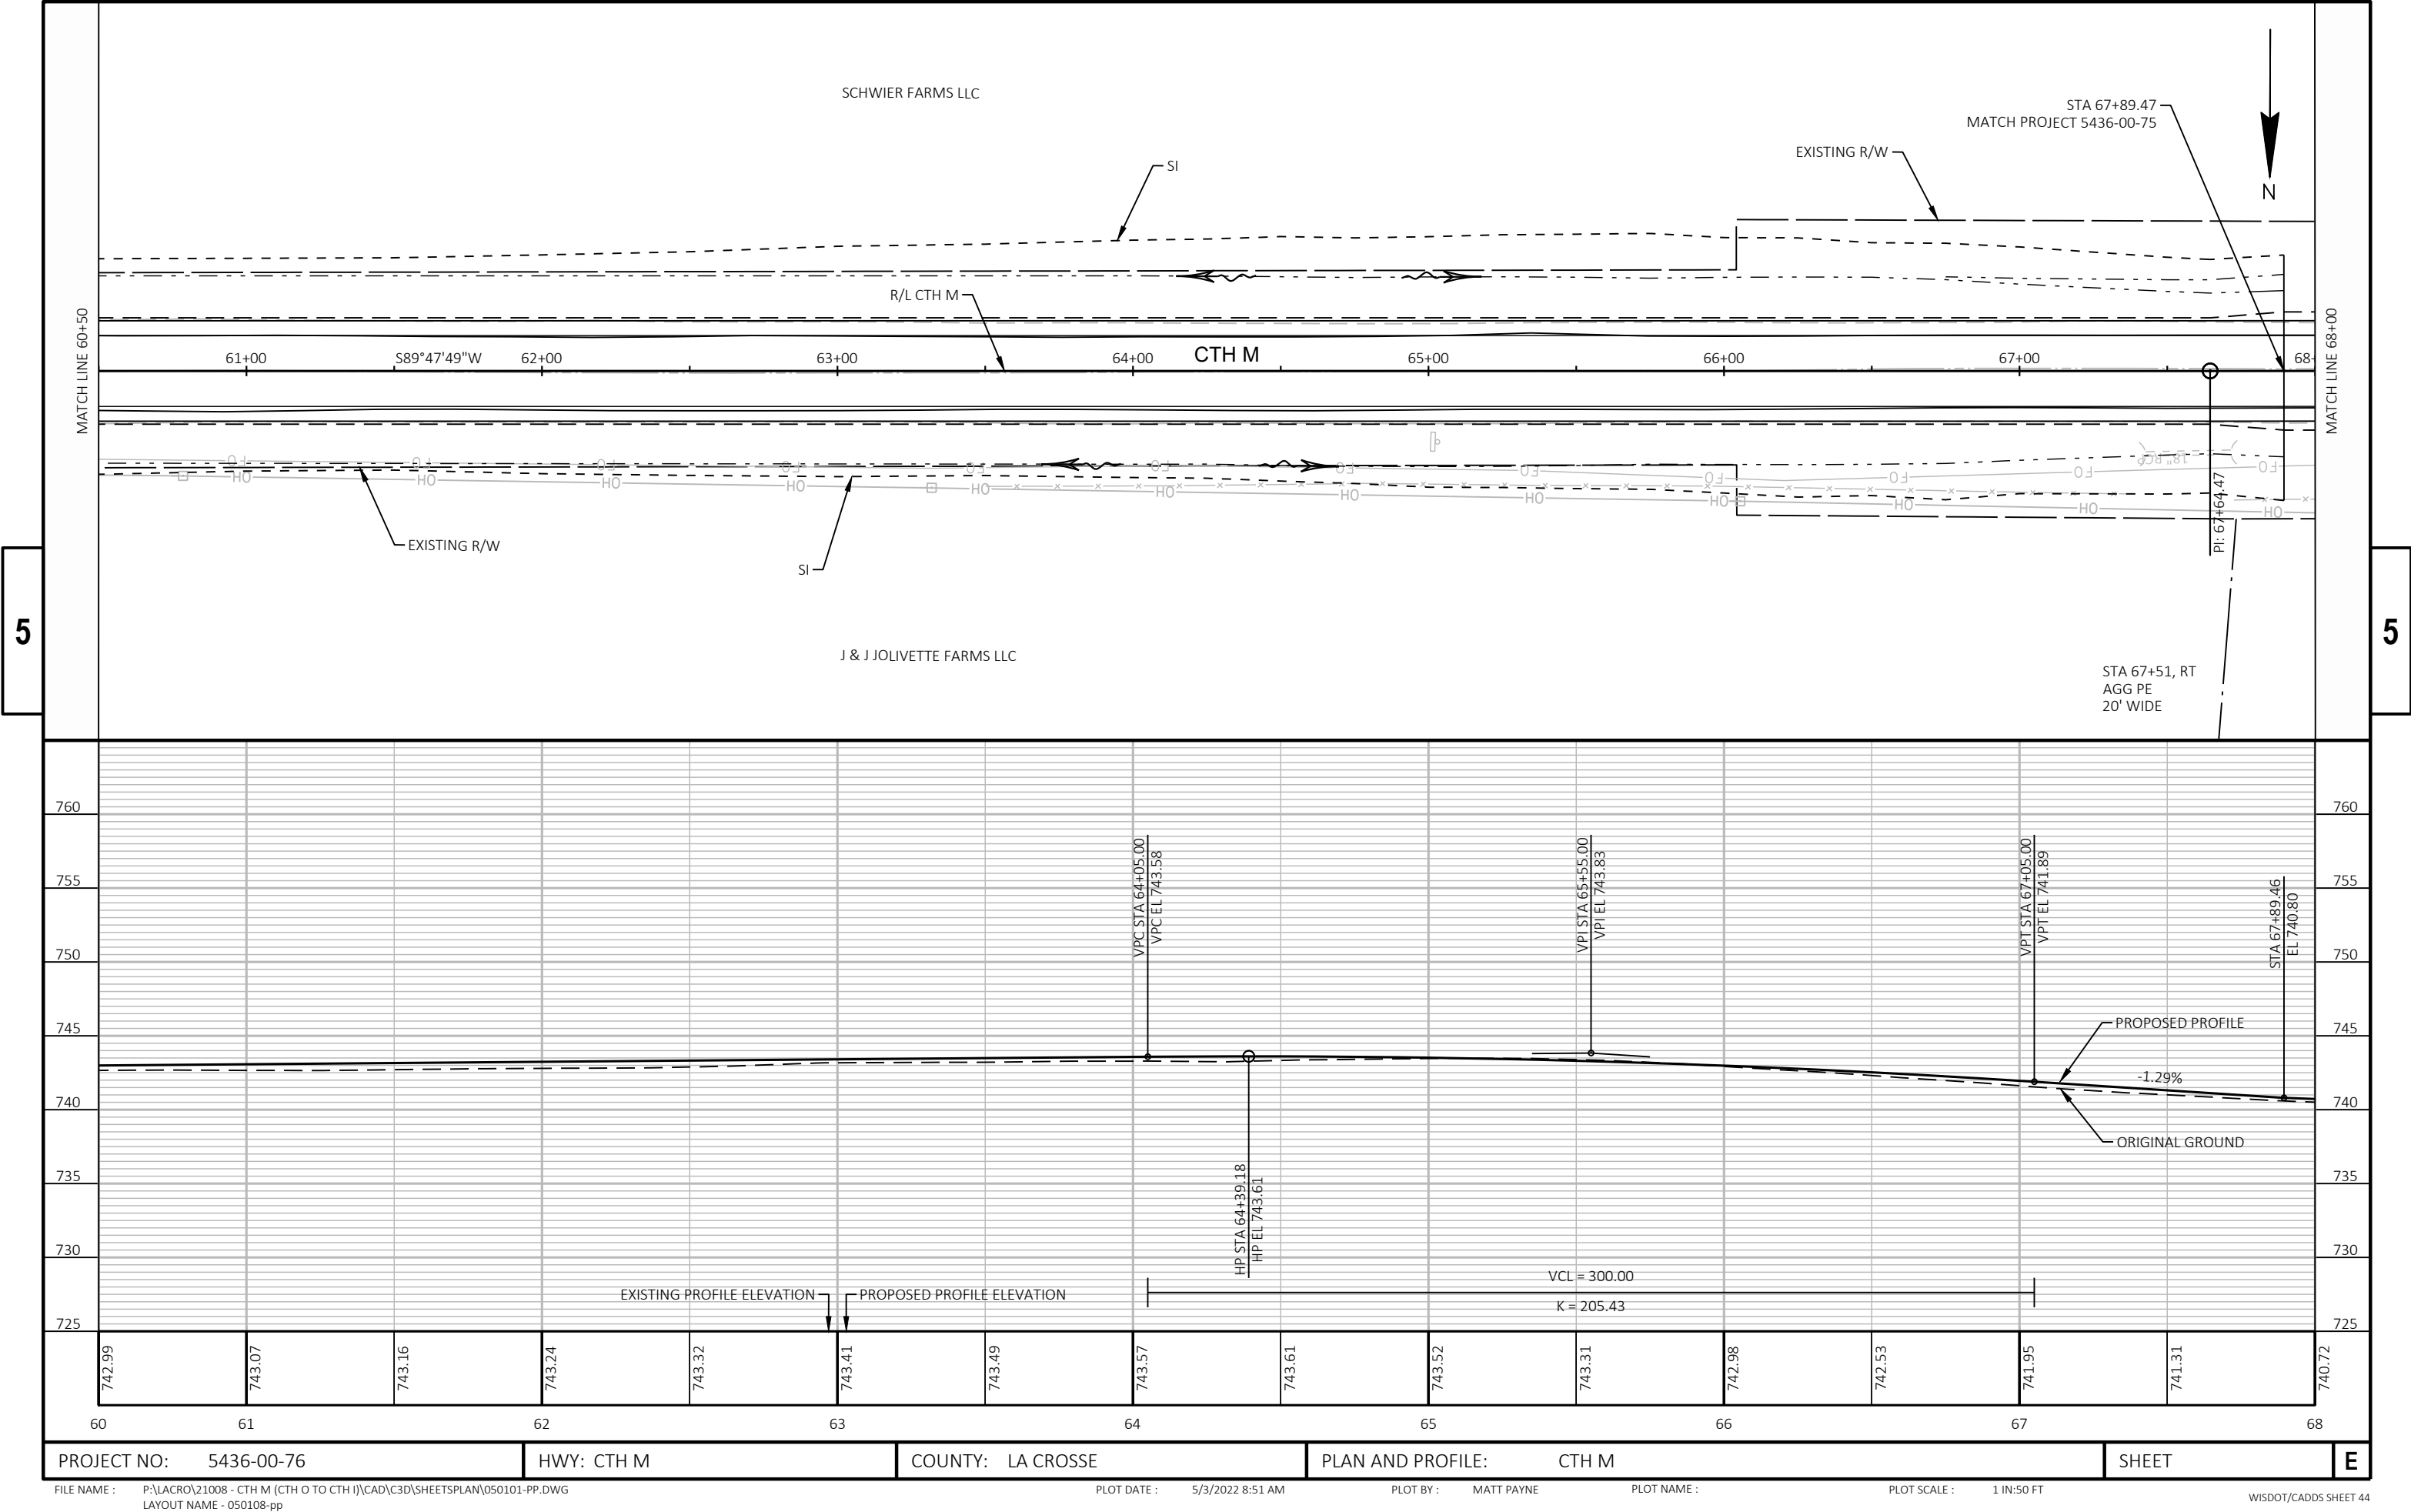



5

5


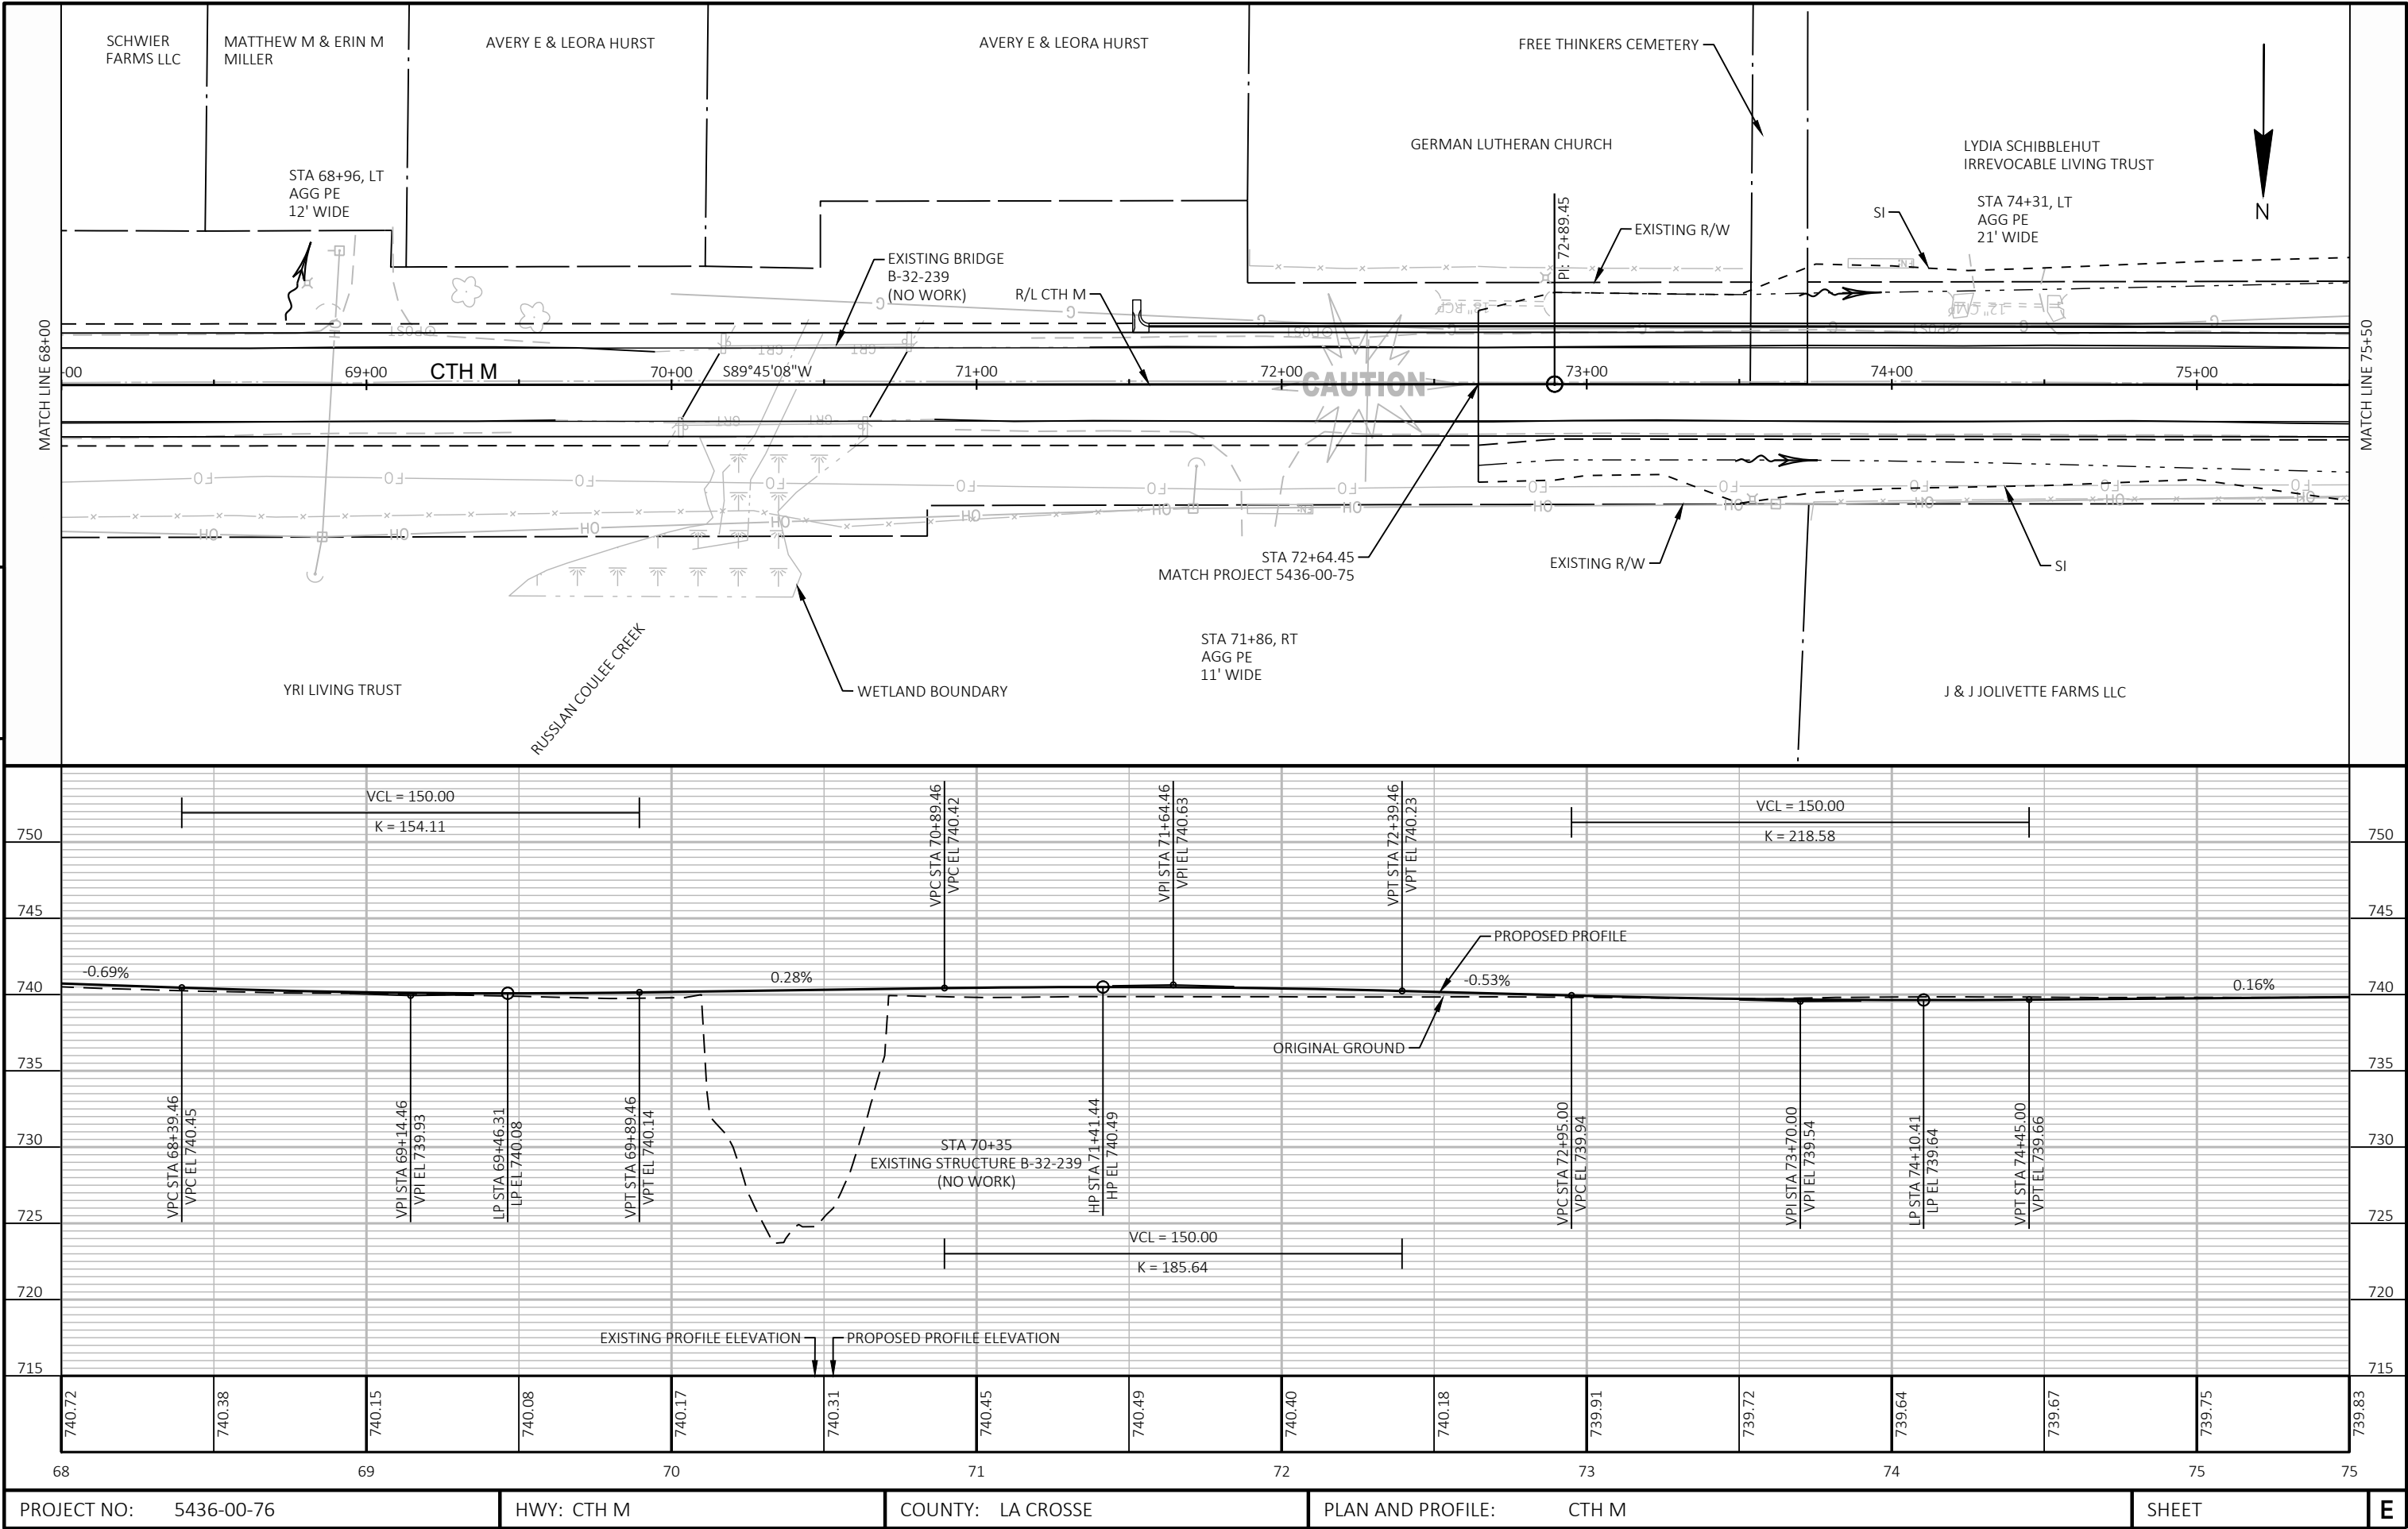


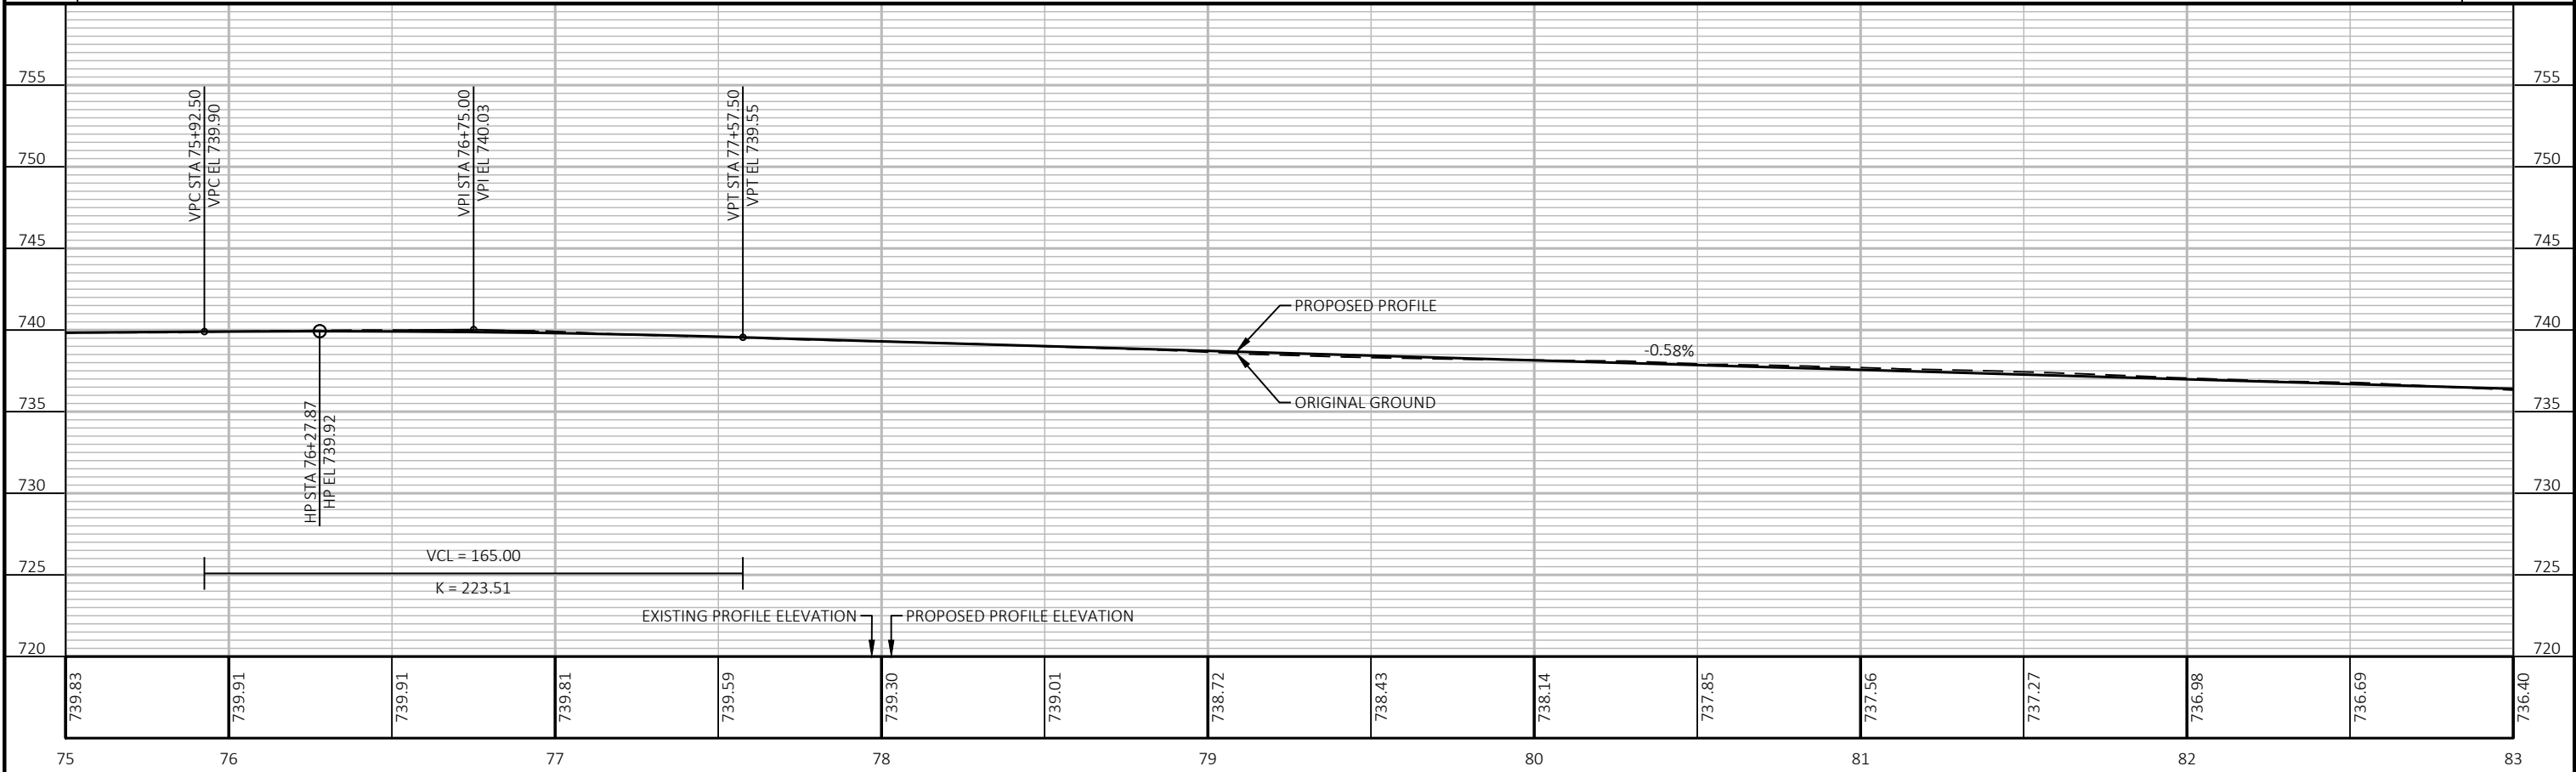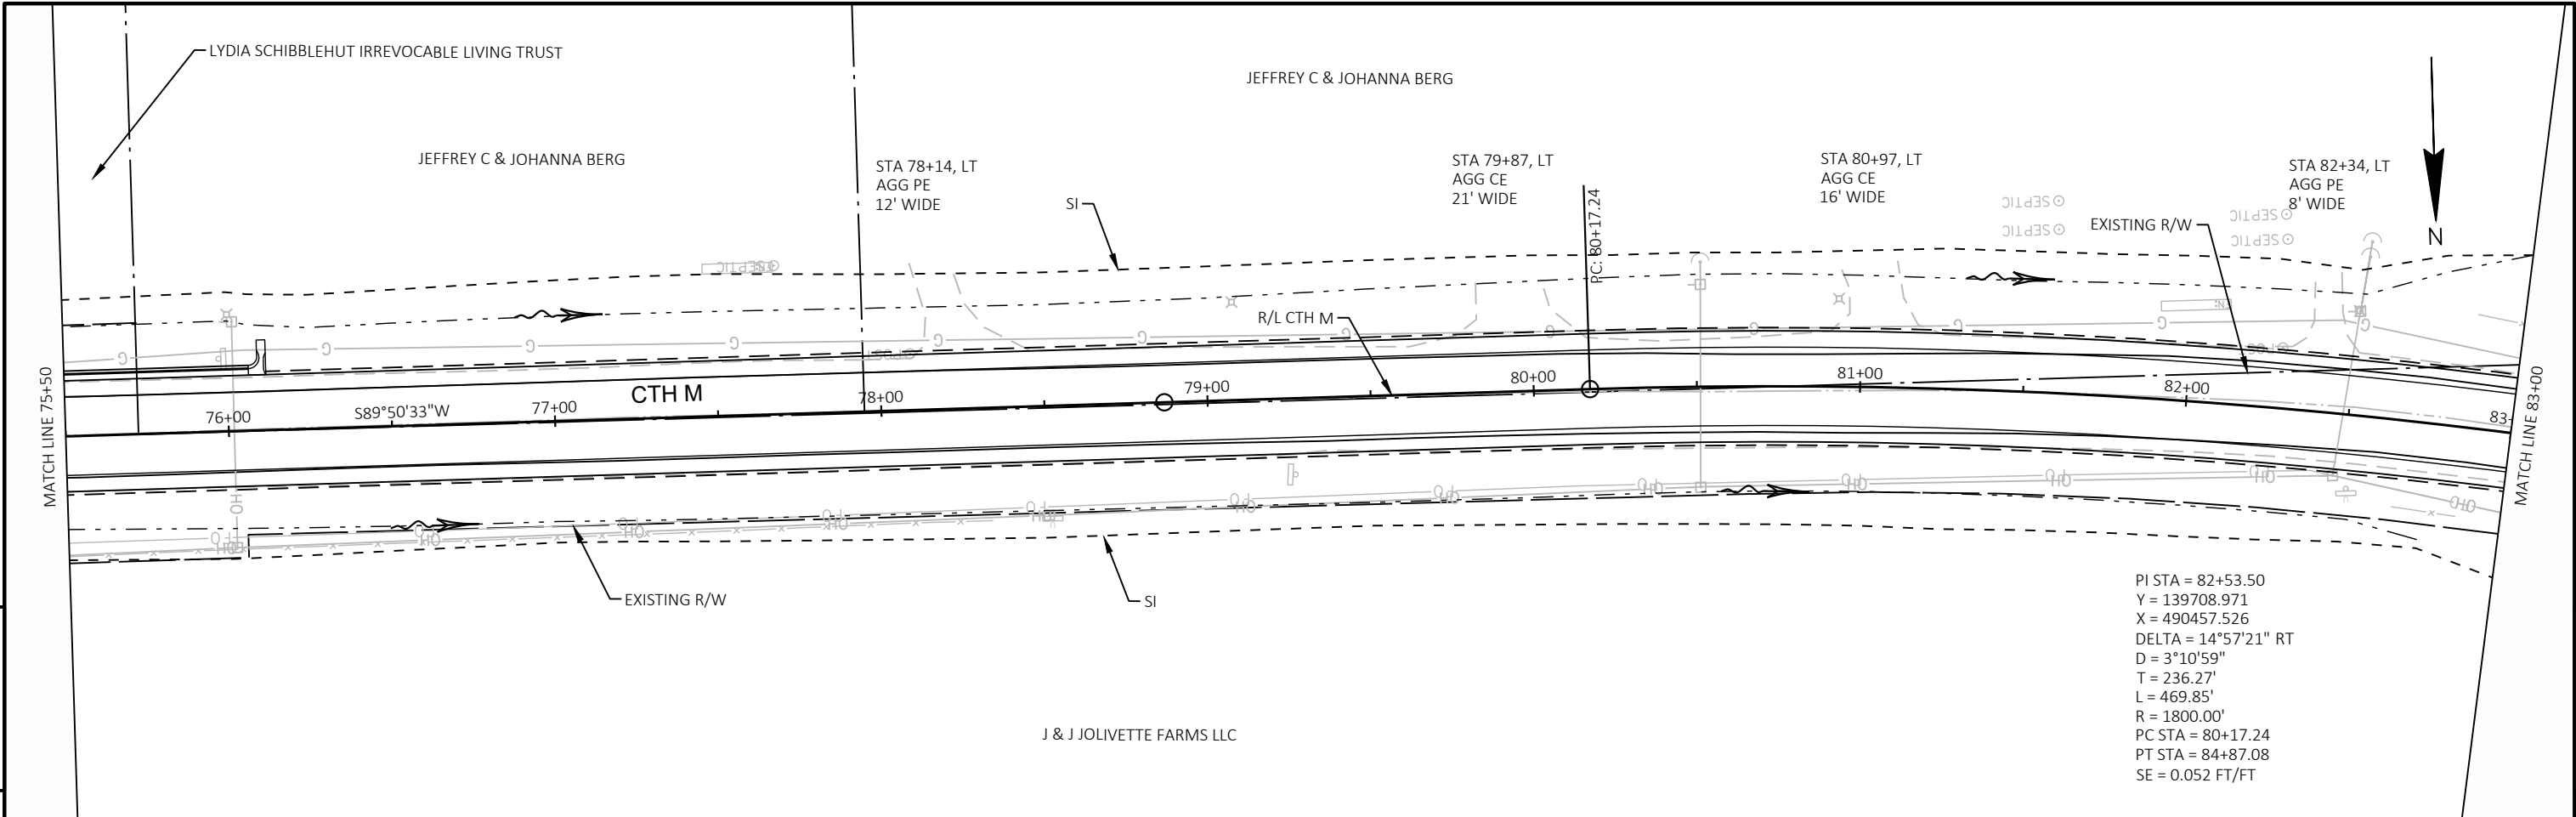



PROJECT NO: 5436-00-76	HWY: CTH M	COUNTY: LA CROSSE	PLAN AND PROFILE: CTH M	SHEET	E
------------------------	------------	-------------------	-------------------------	-------	---

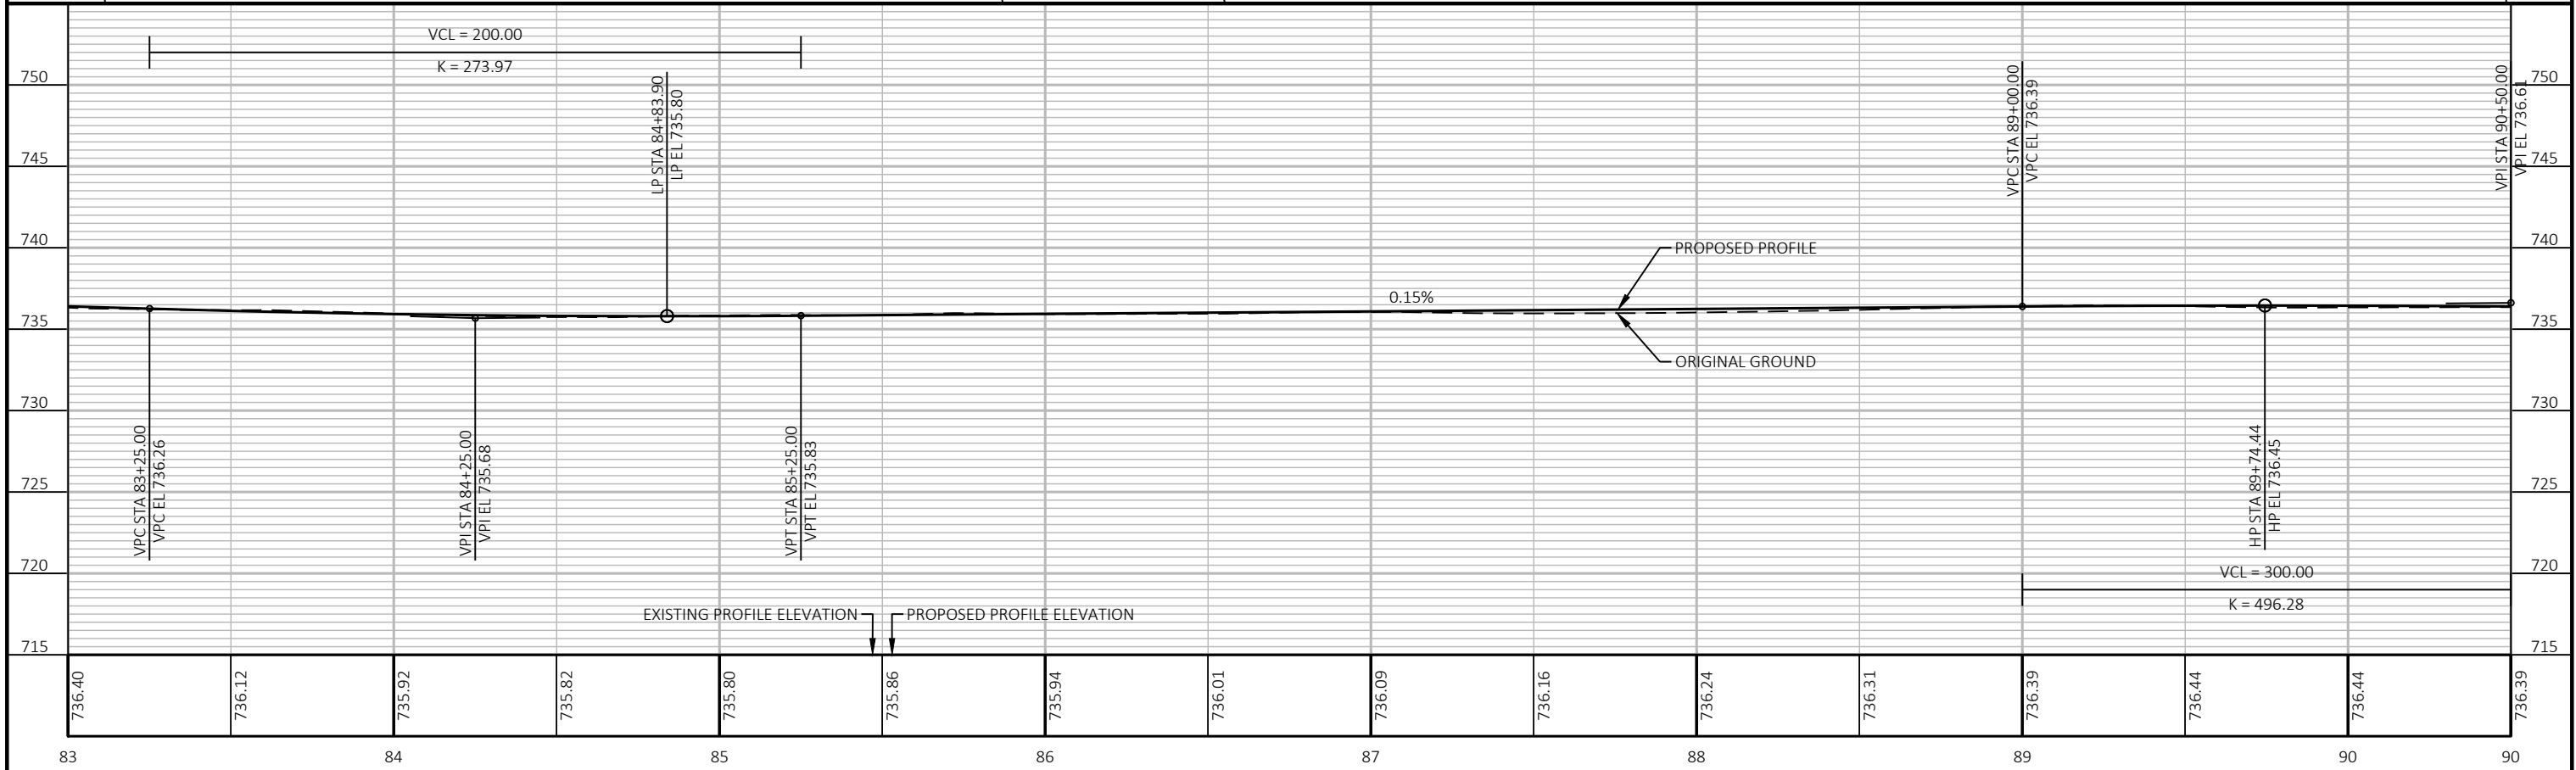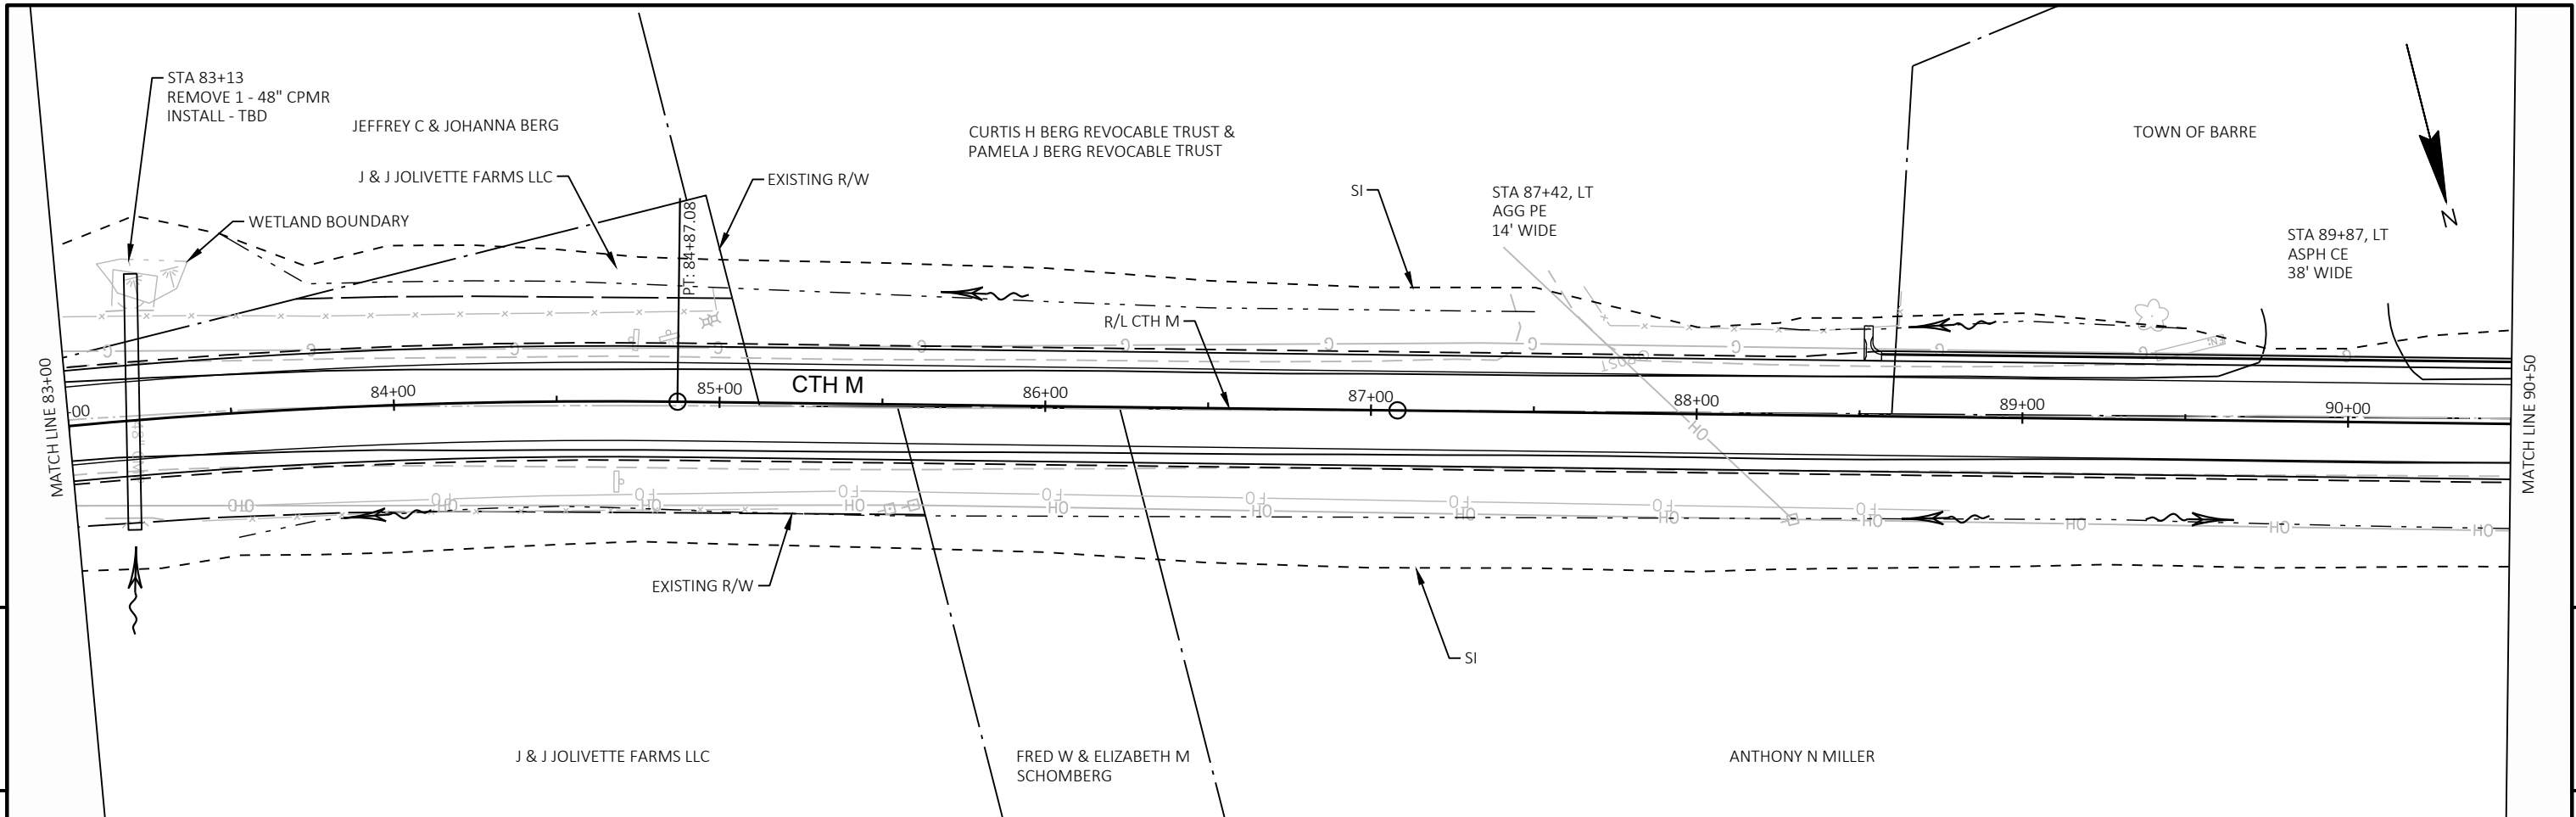



PROJECT NO:	5436-00-76	HWY:	CTH M	COUNTY:	LA CROSSE	PLAN AND PROFILE:	CTH M	SHEET	5
-------------	------------	------	-------	---------	-----------	-------------------	-------	-------	---

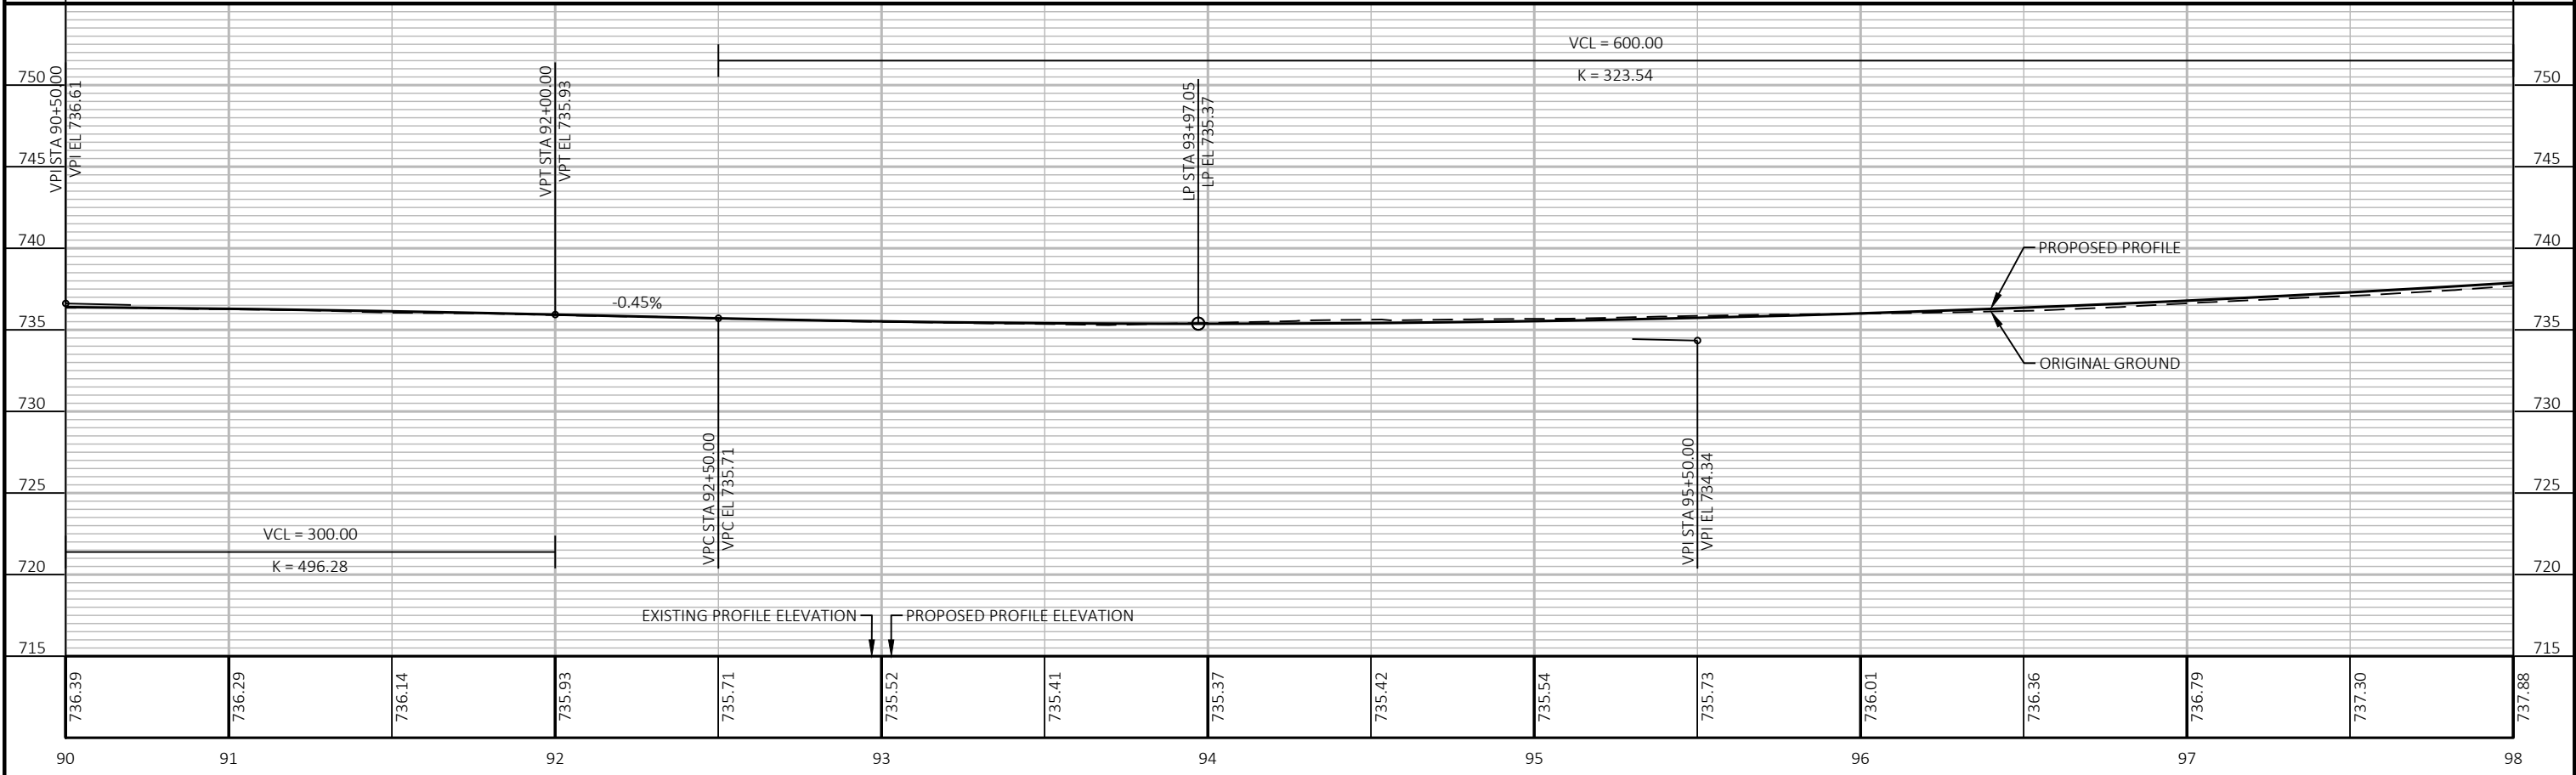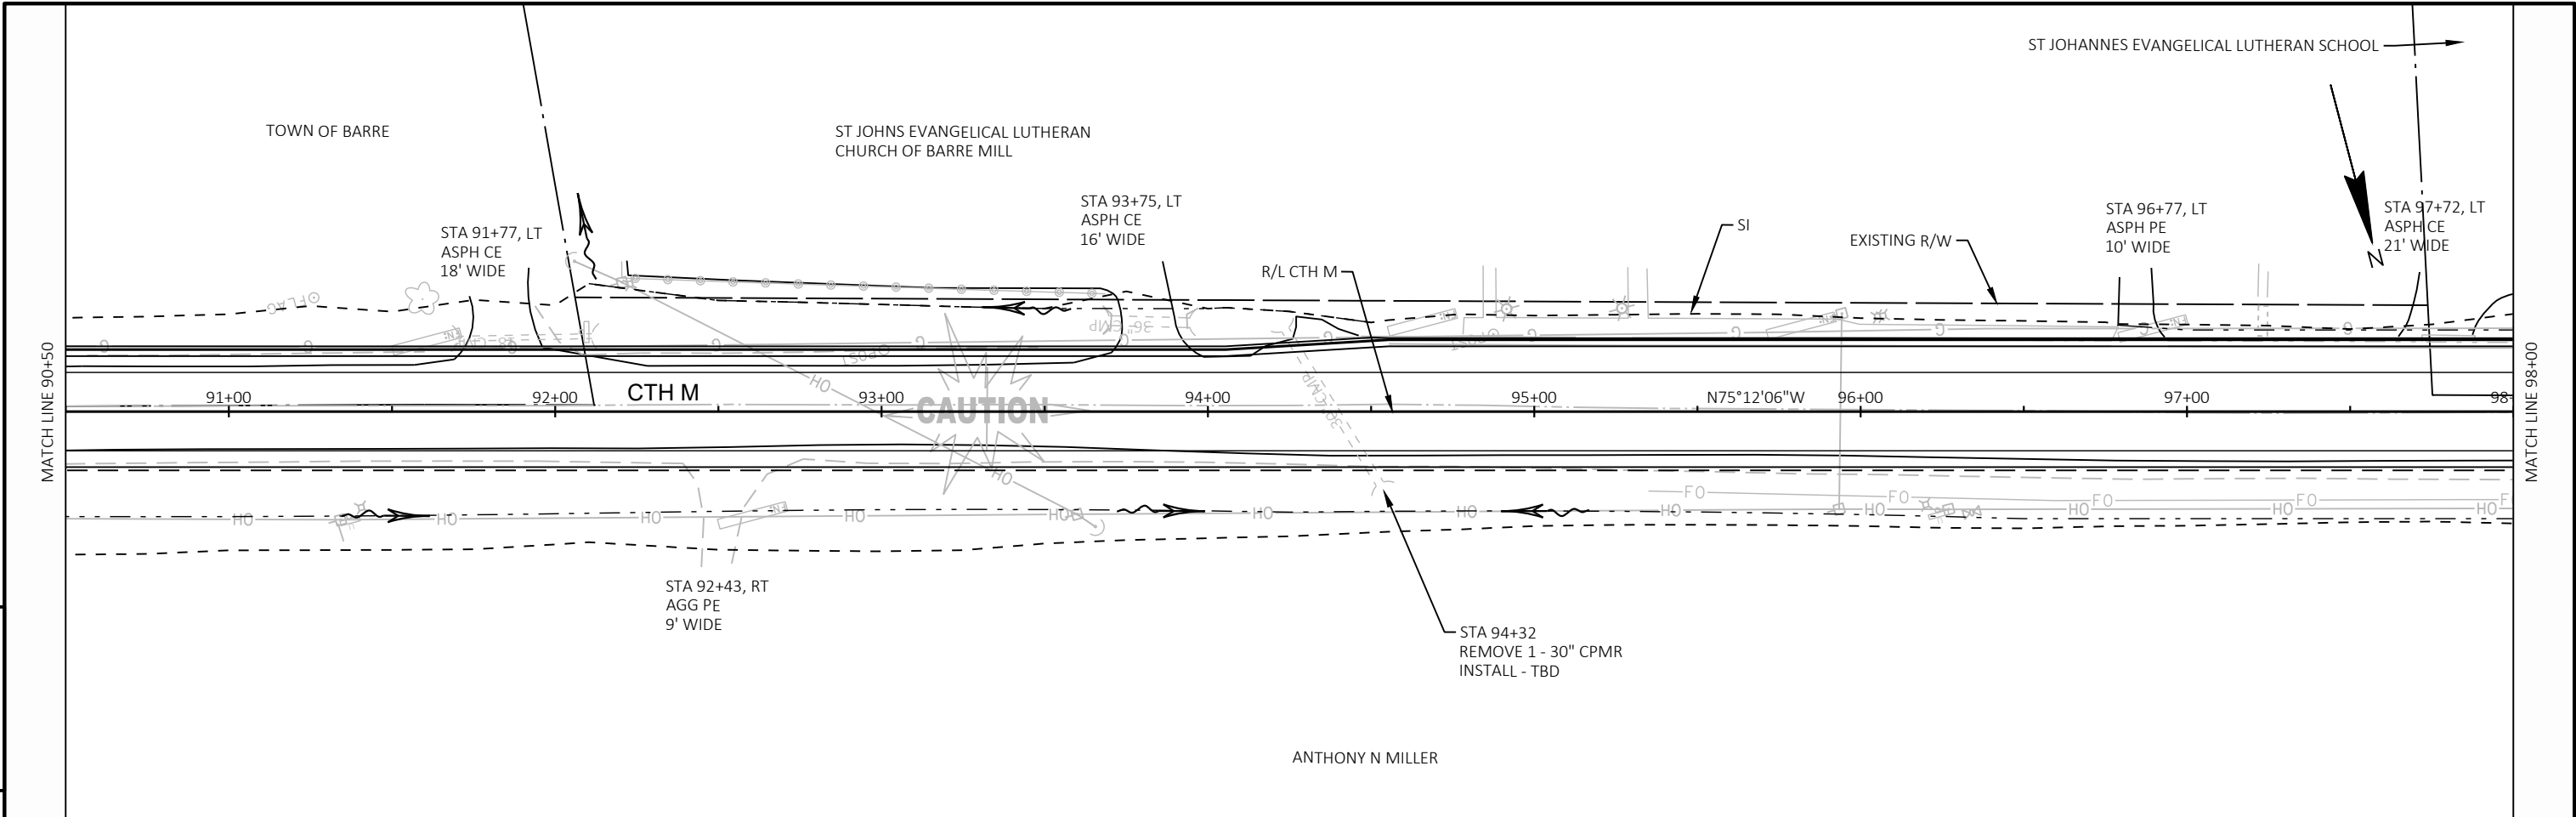



PROJECT NO: 5436-00-76	HWY: CTH M	COUNTY: LA CROSSE	PLAN AND PROFILE: CTH M	SHEET	E
------------------------	------------	-------------------	-------------------------	-------	---

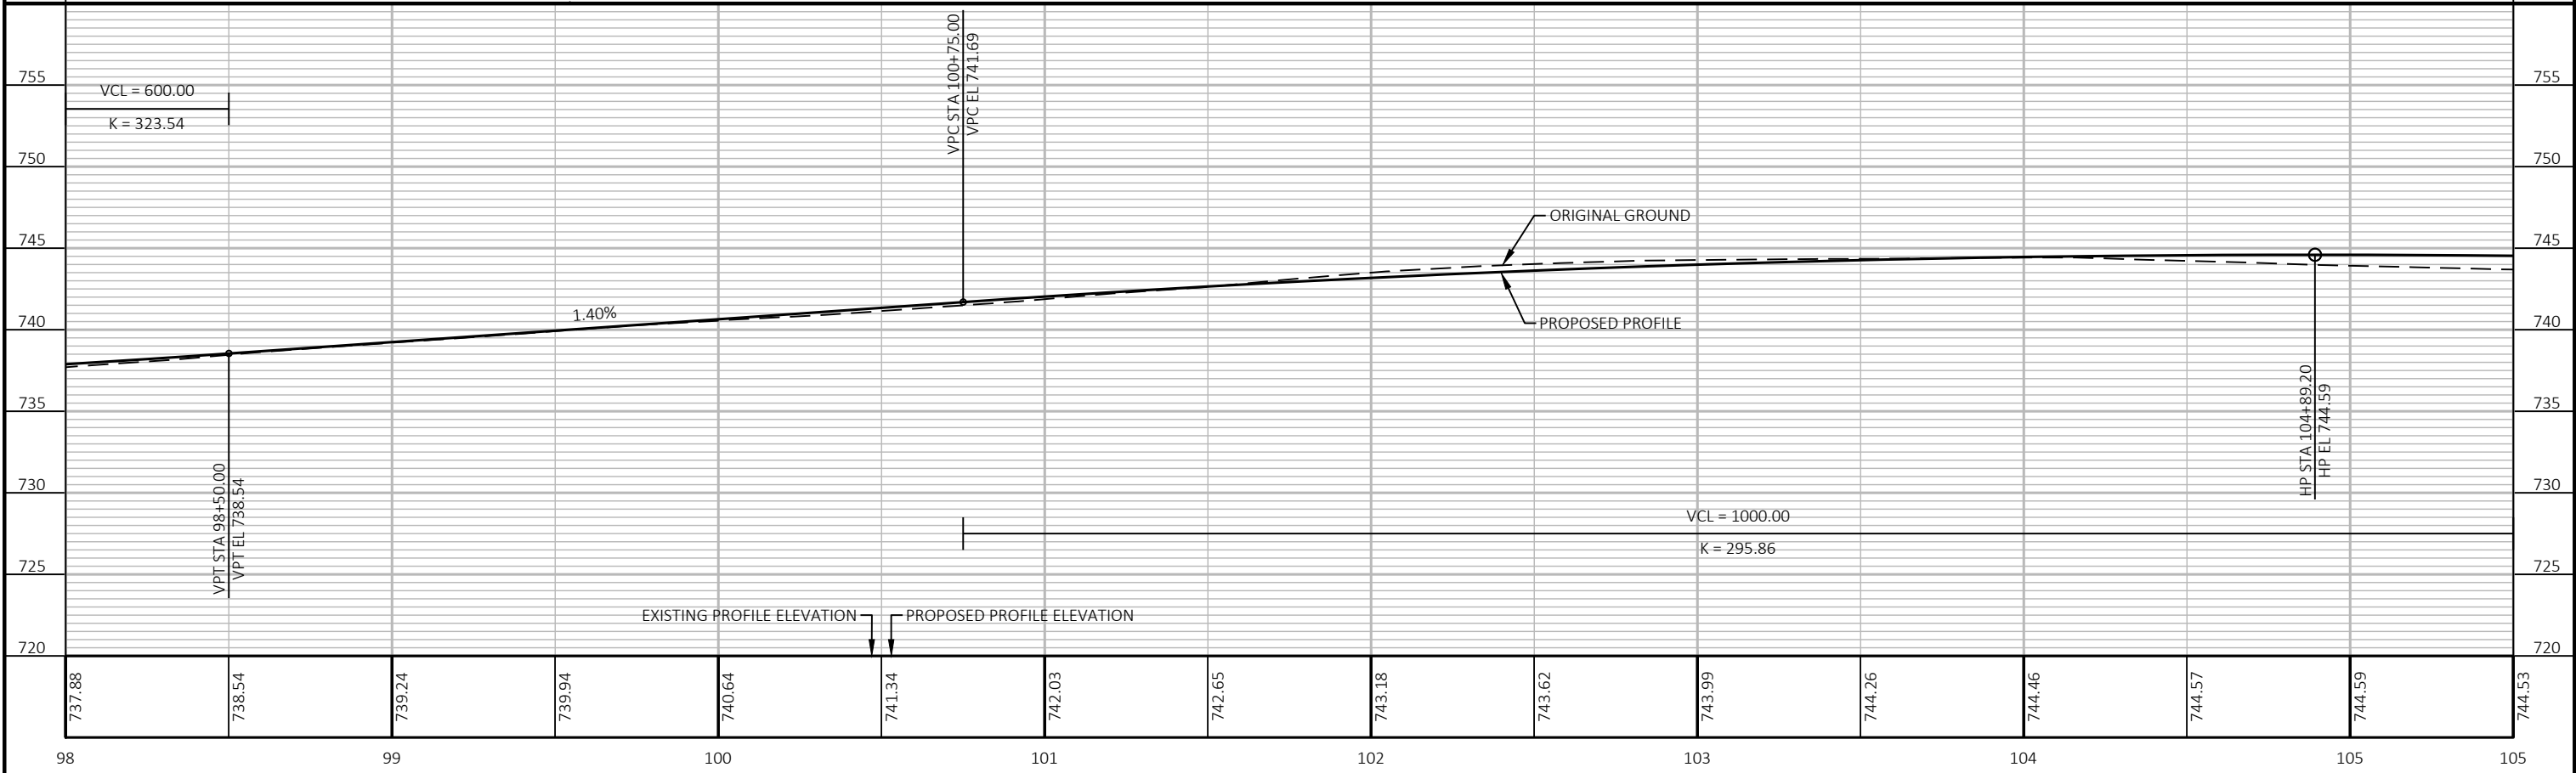
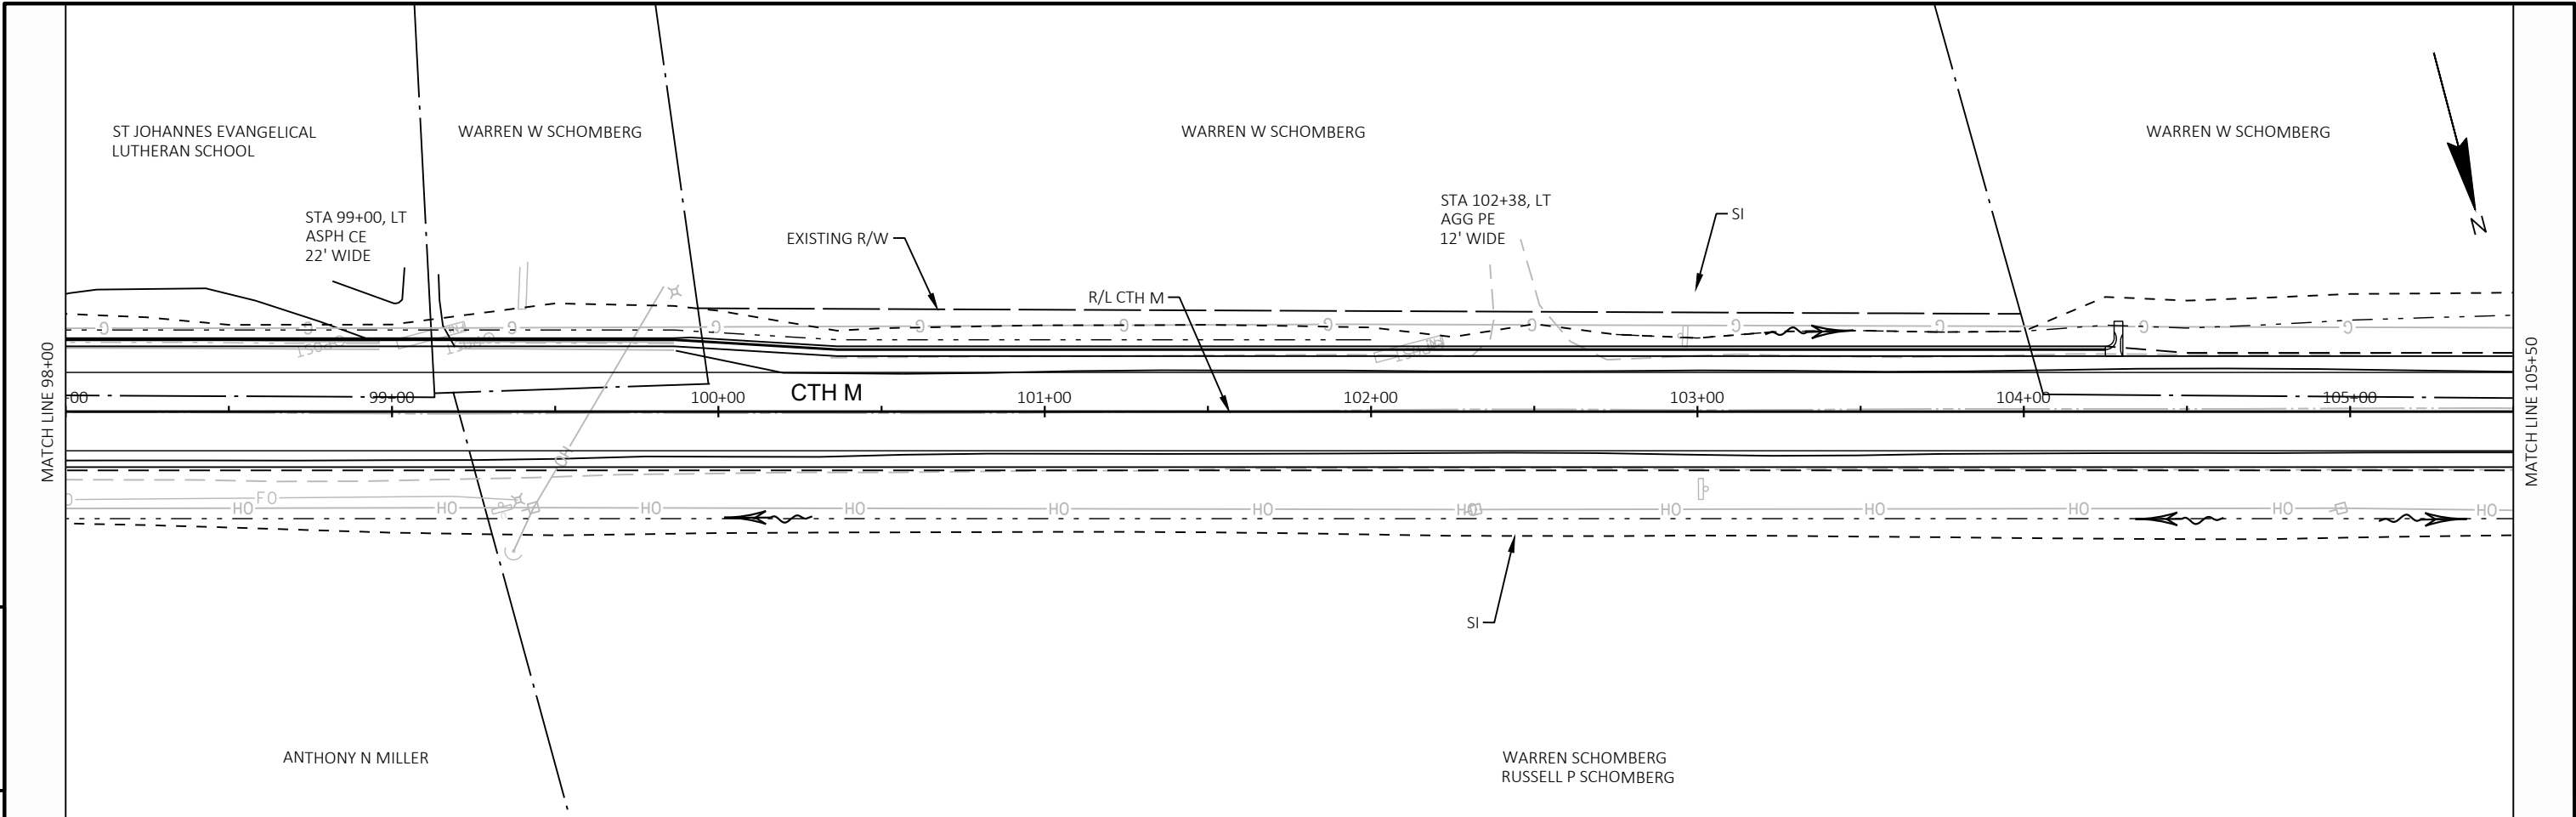


PROJECT NO: 5436-00-76	HWY: CTH M	COUNTY: LA CROSSE	PLAN AND PROFILE: CTH M	SHEET	E
------------------------	------------	-------------------	-------------------------	-------	---

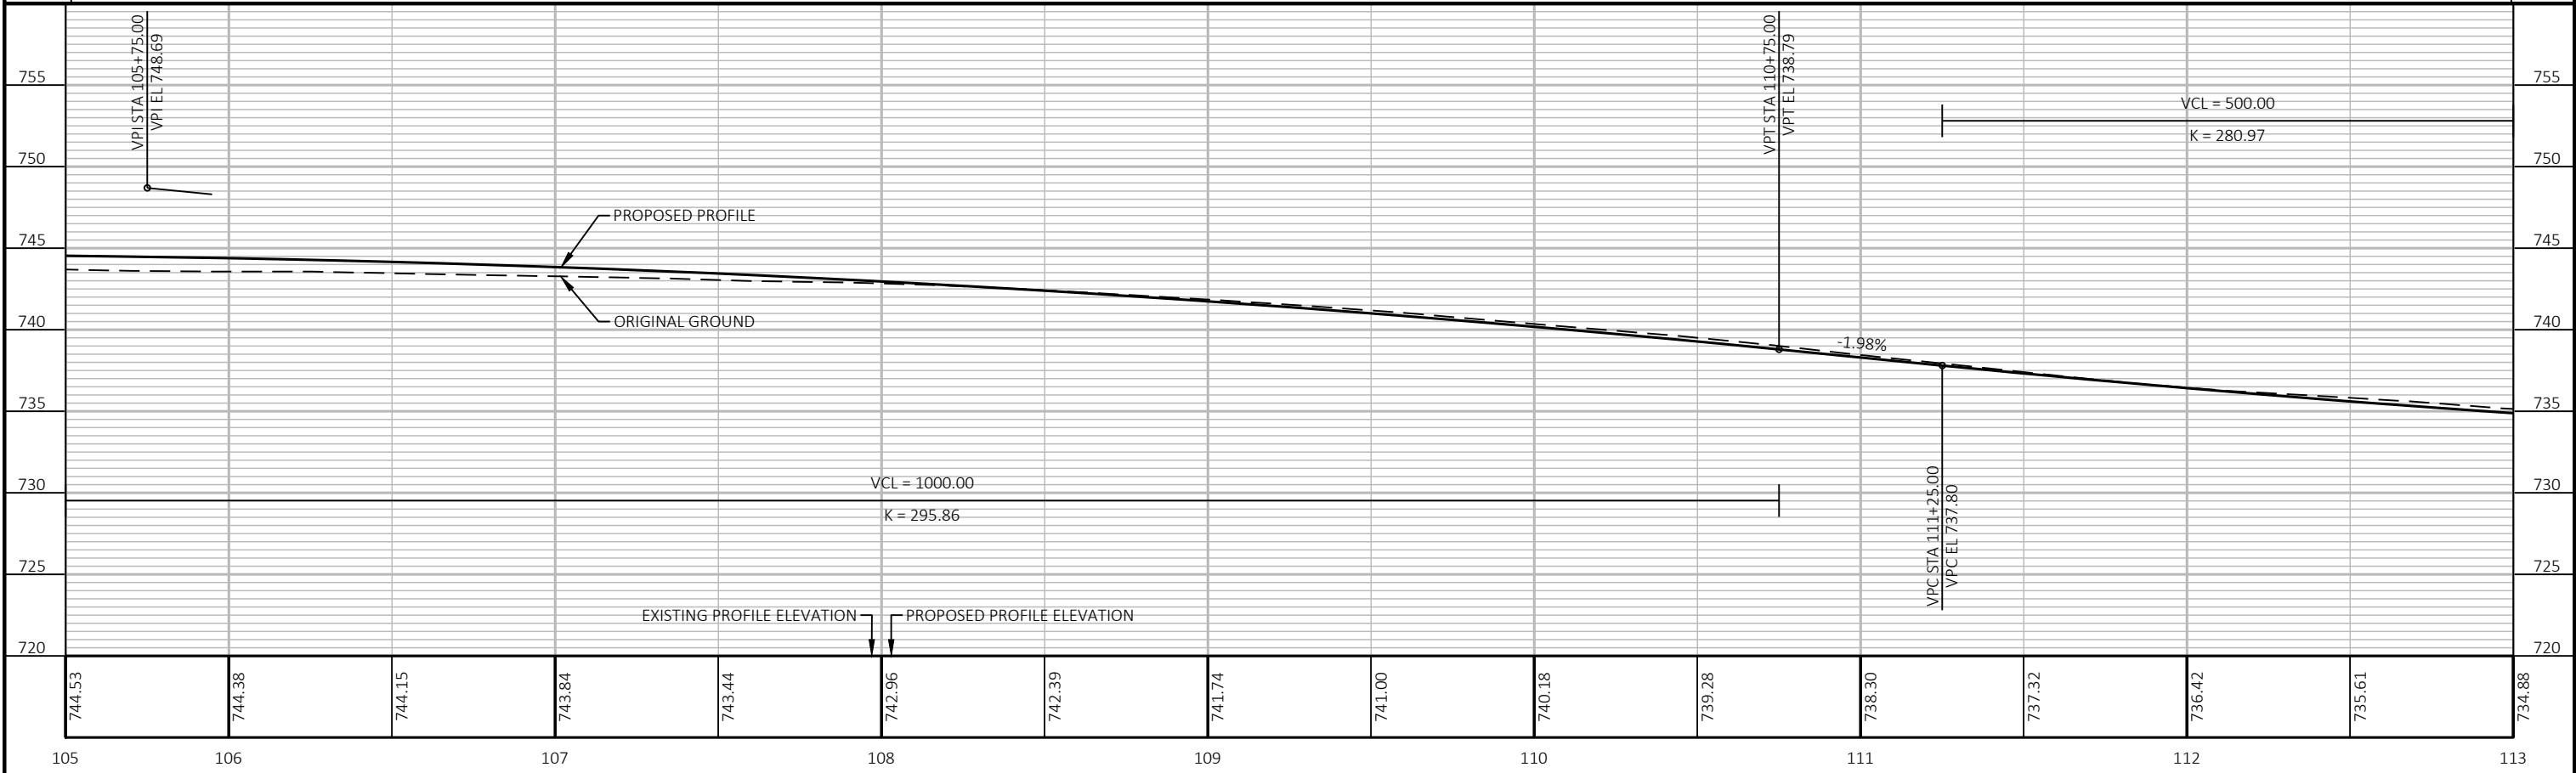
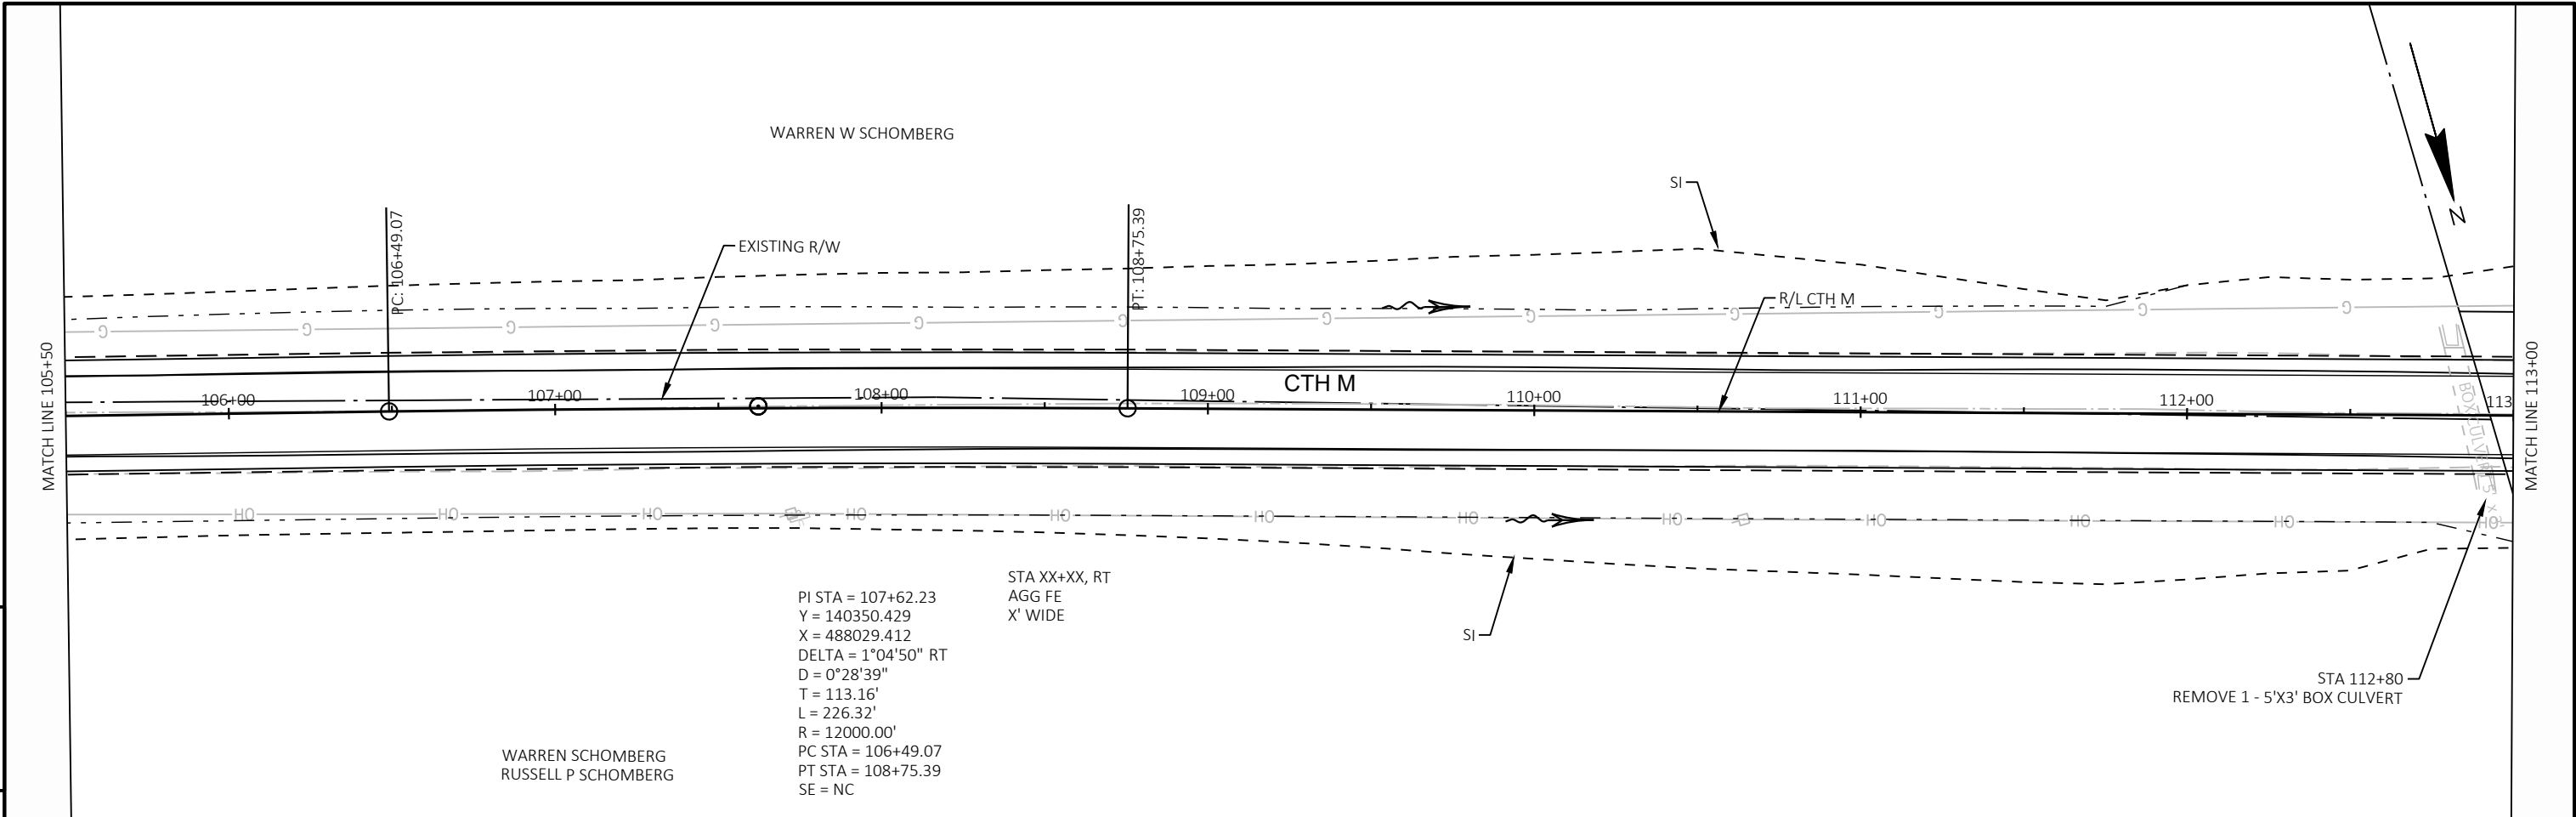


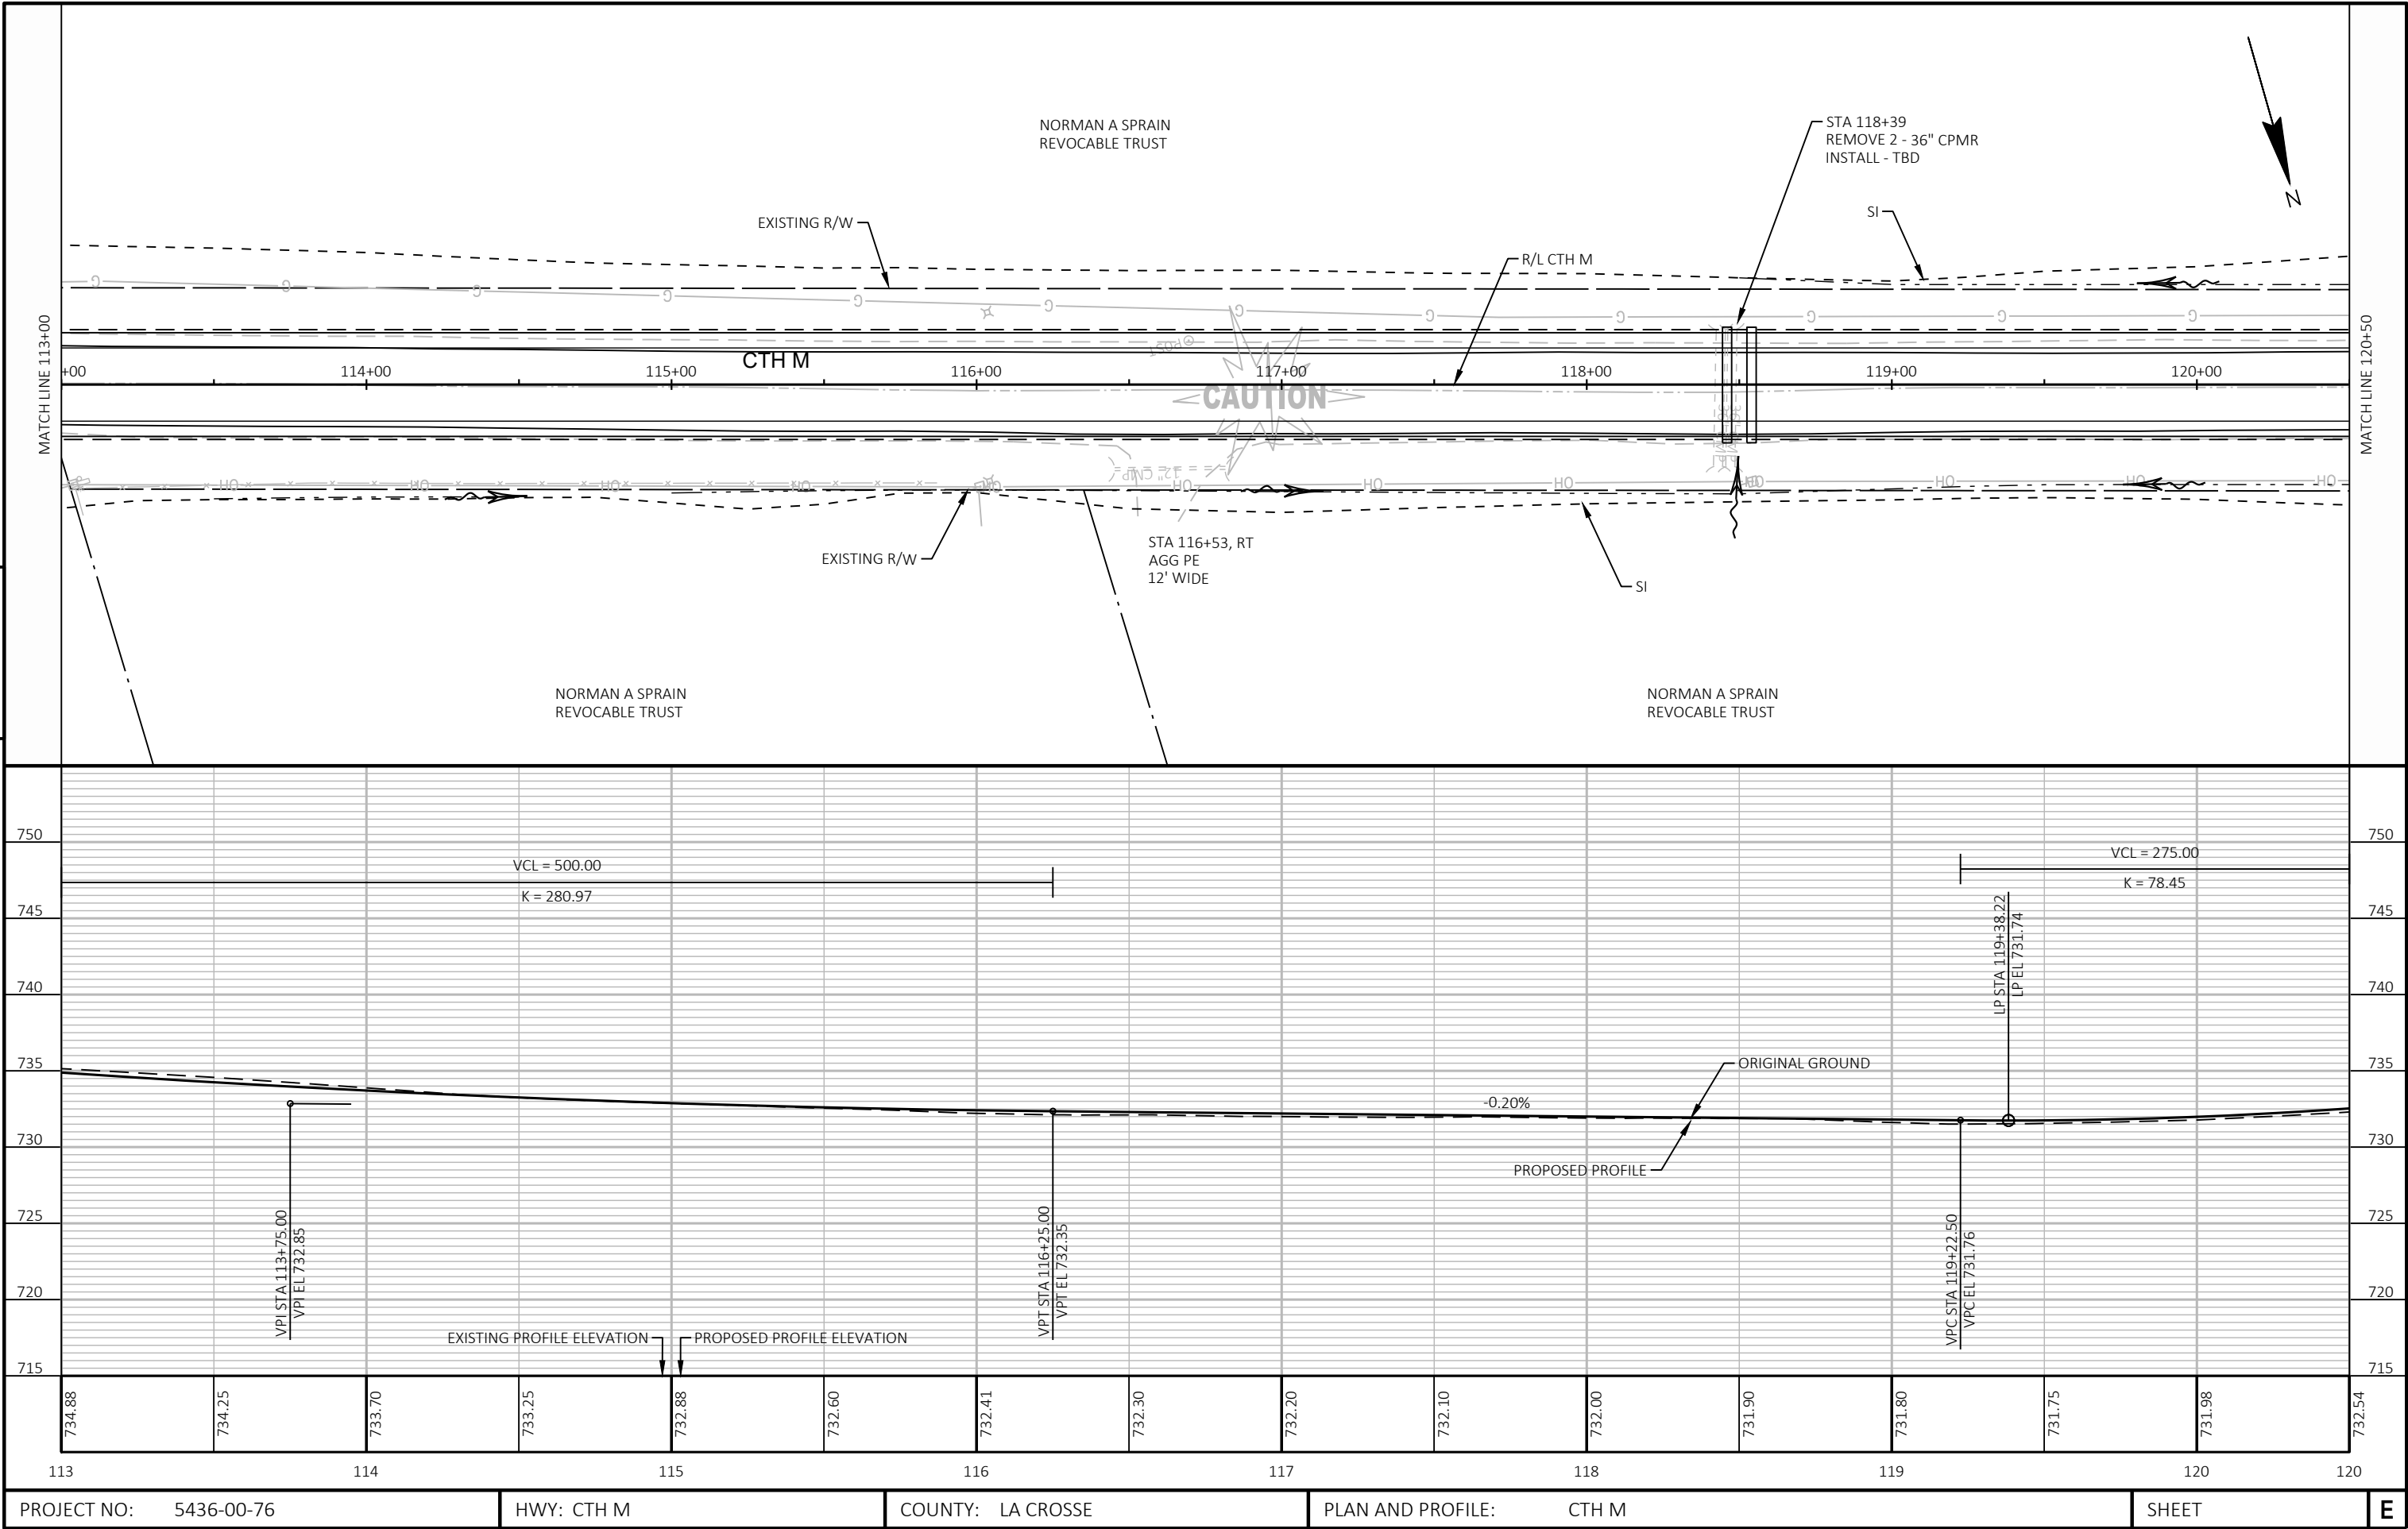

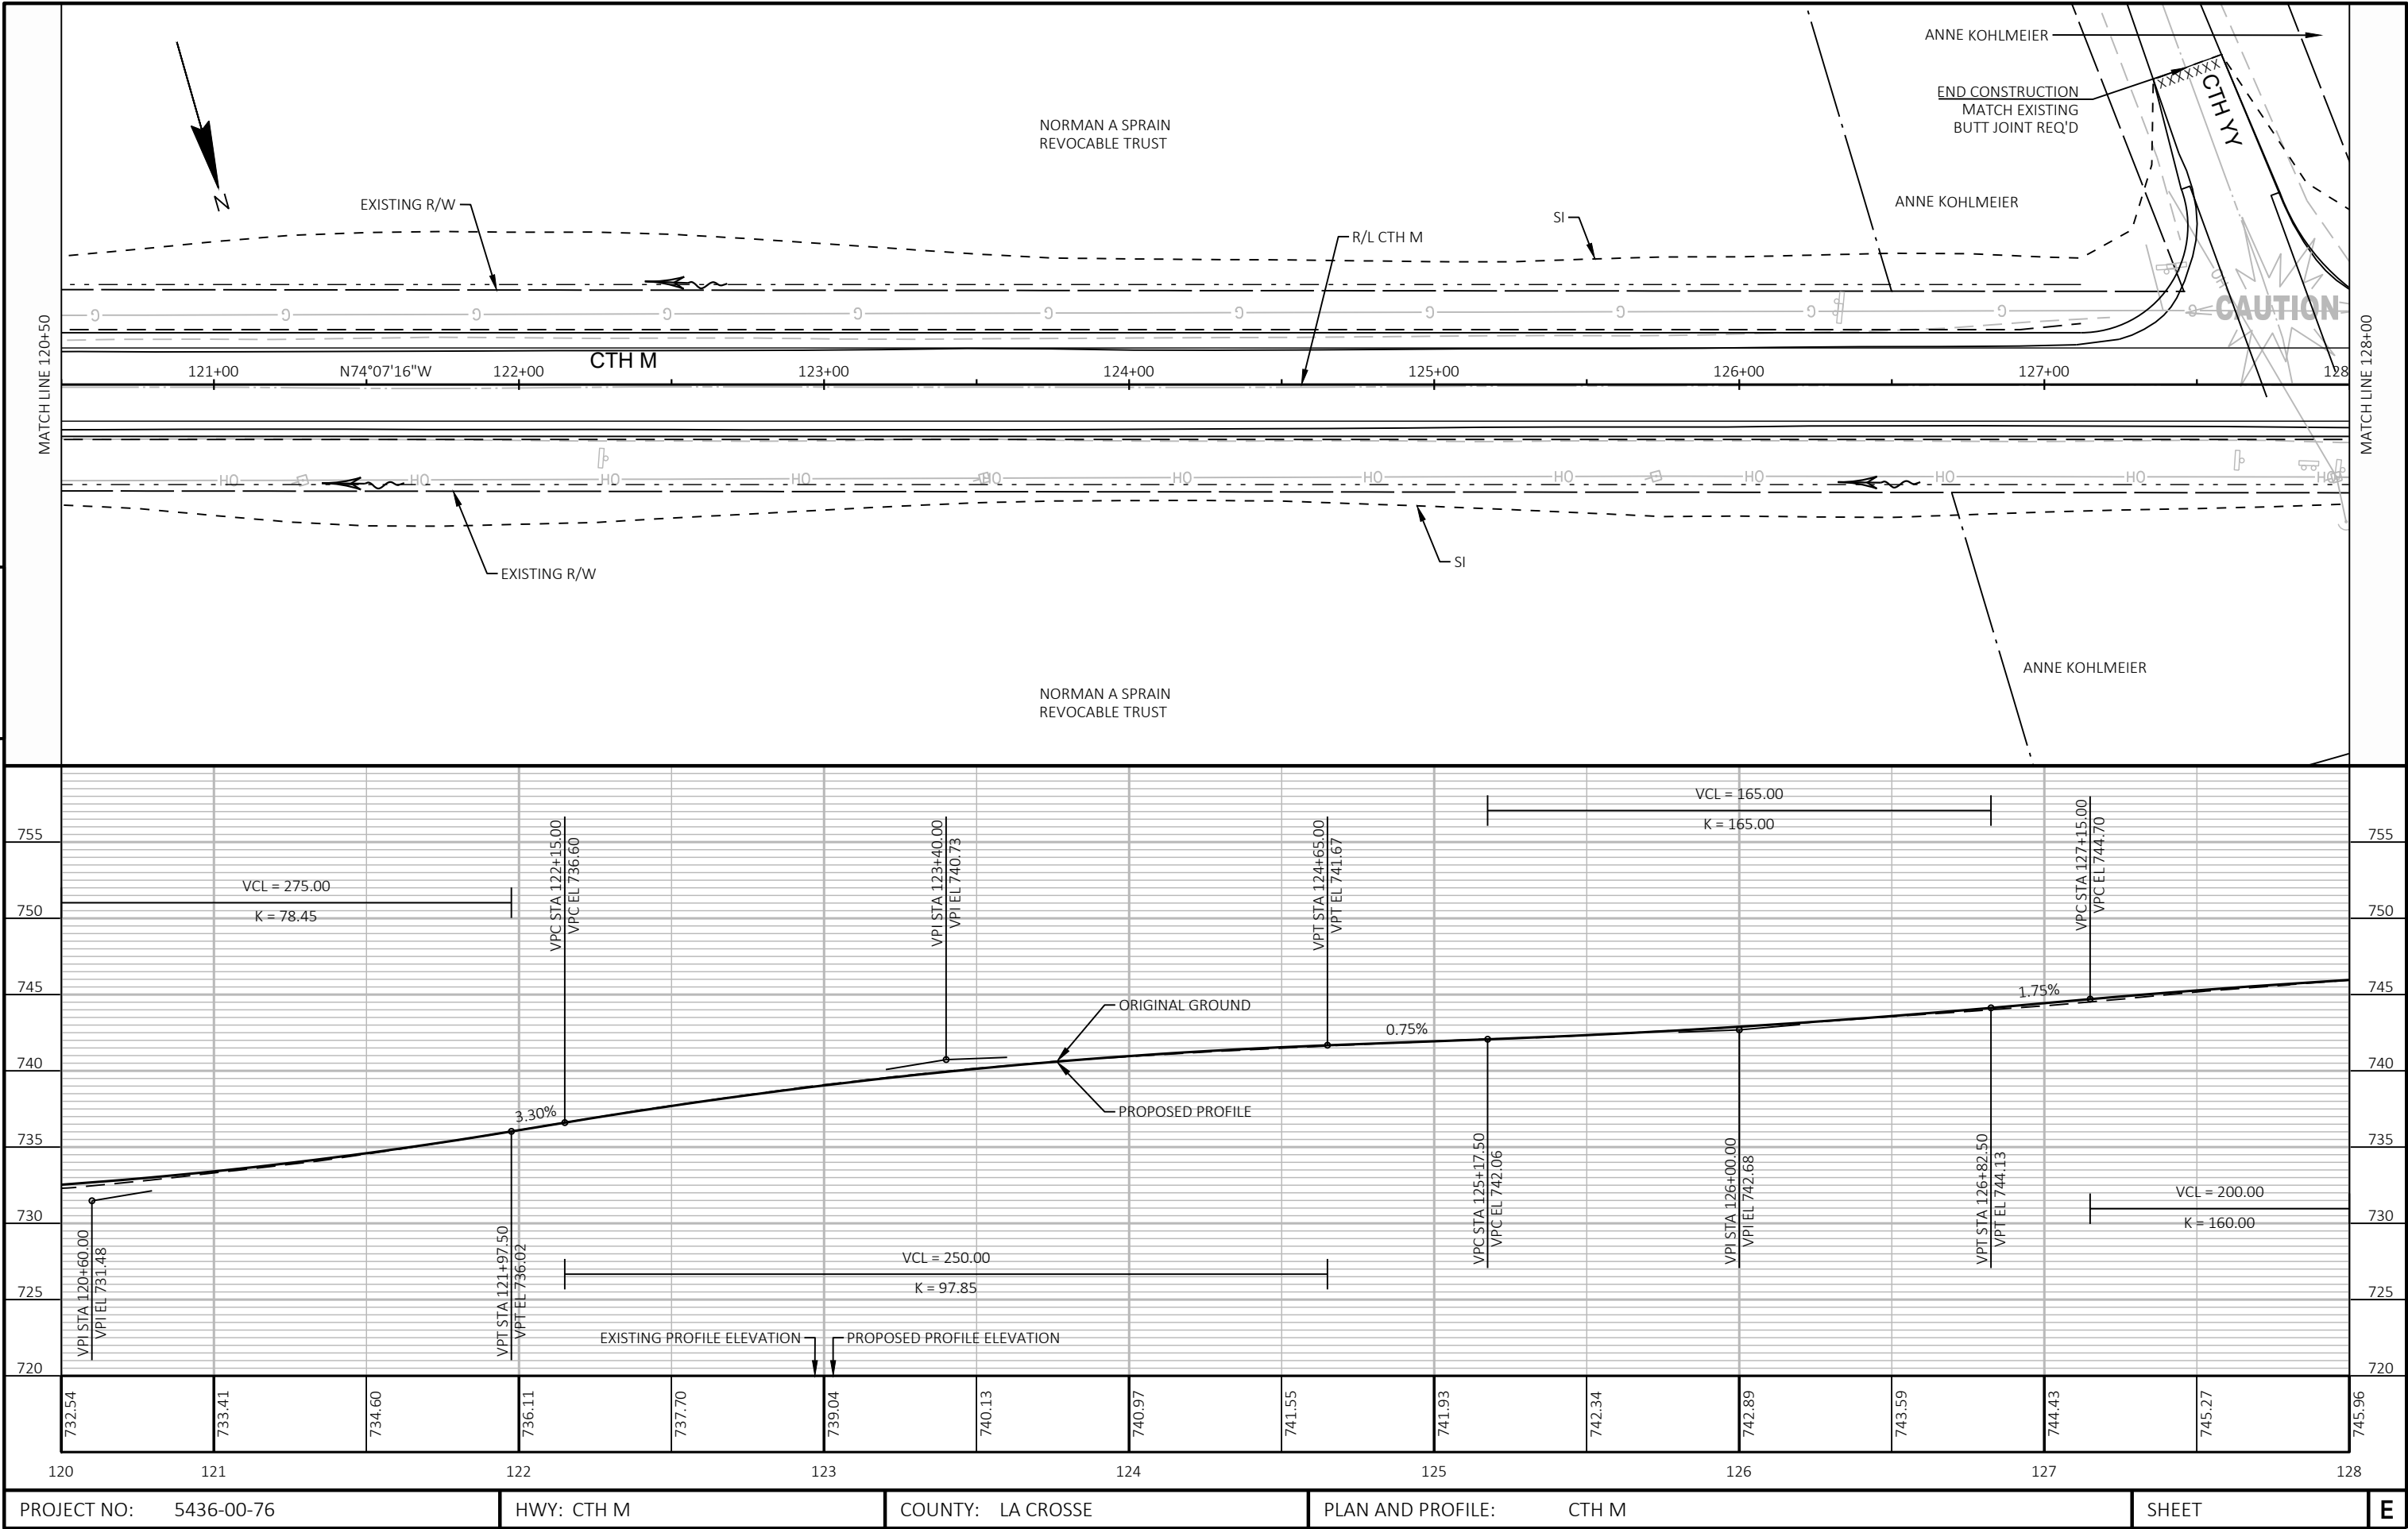


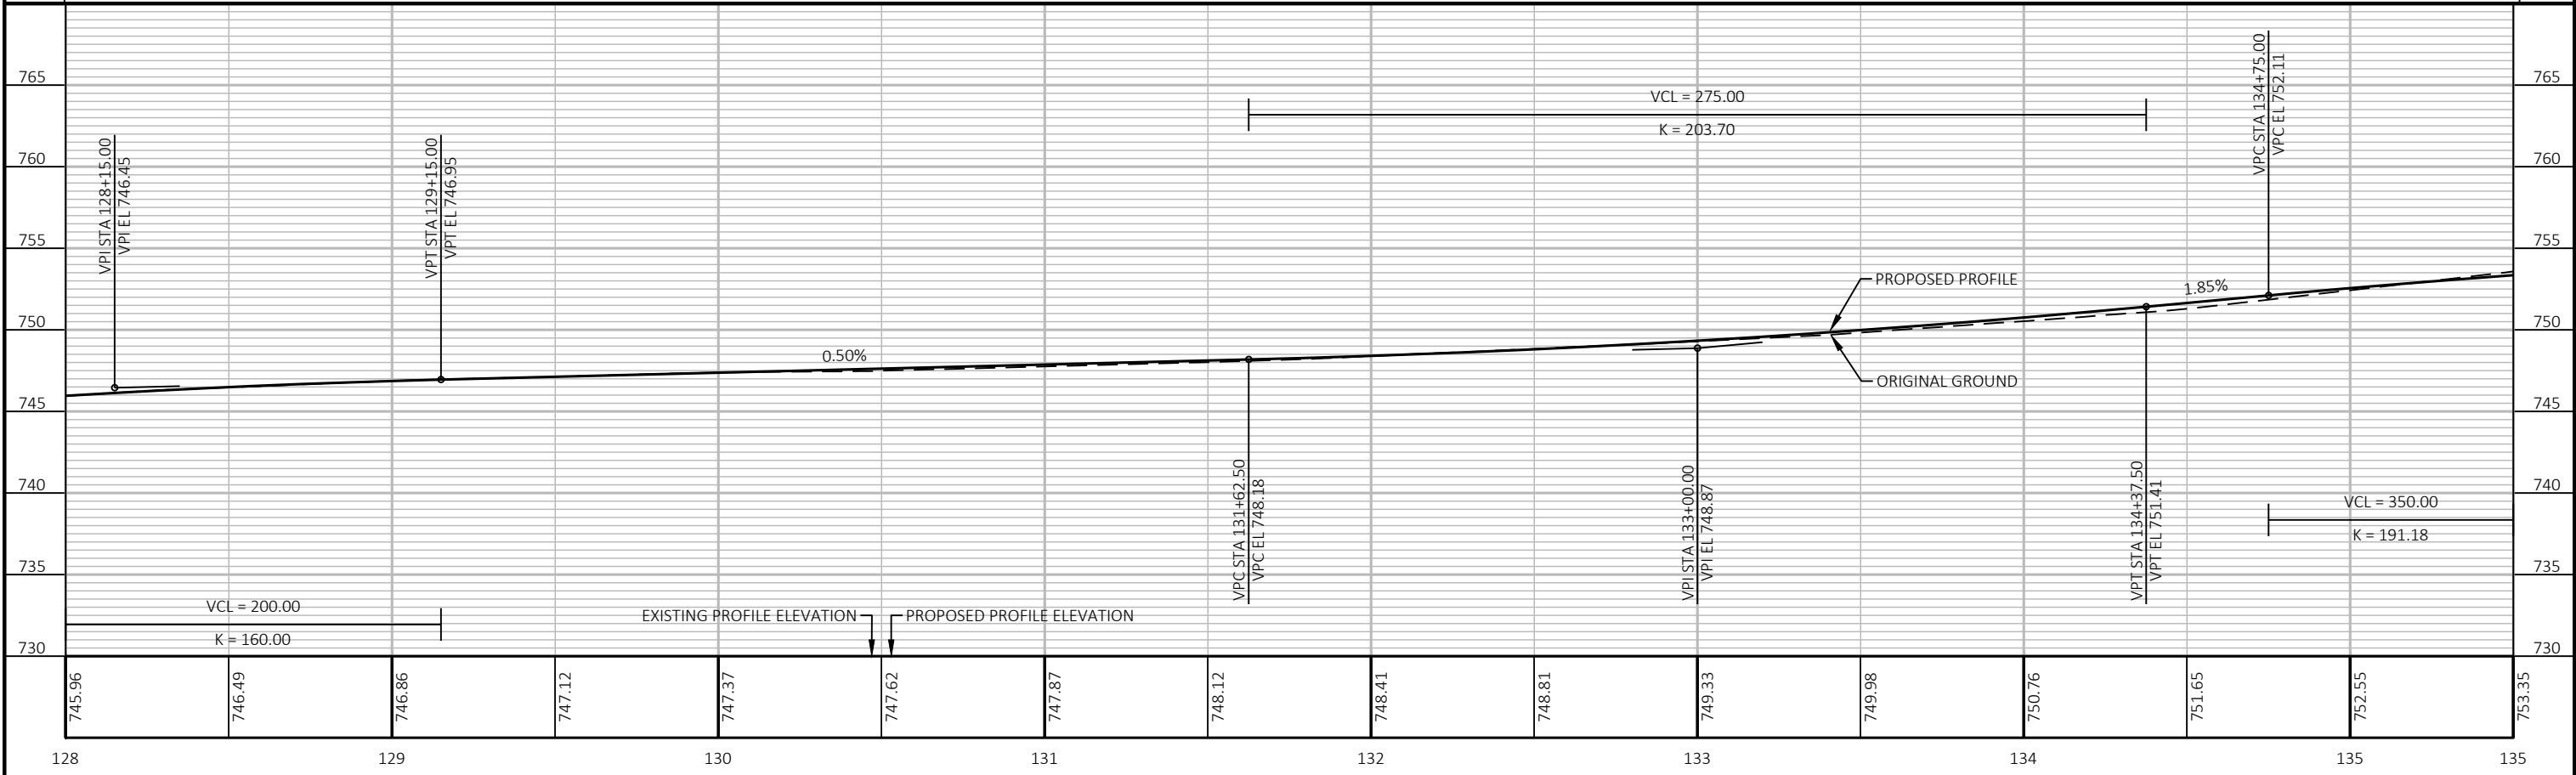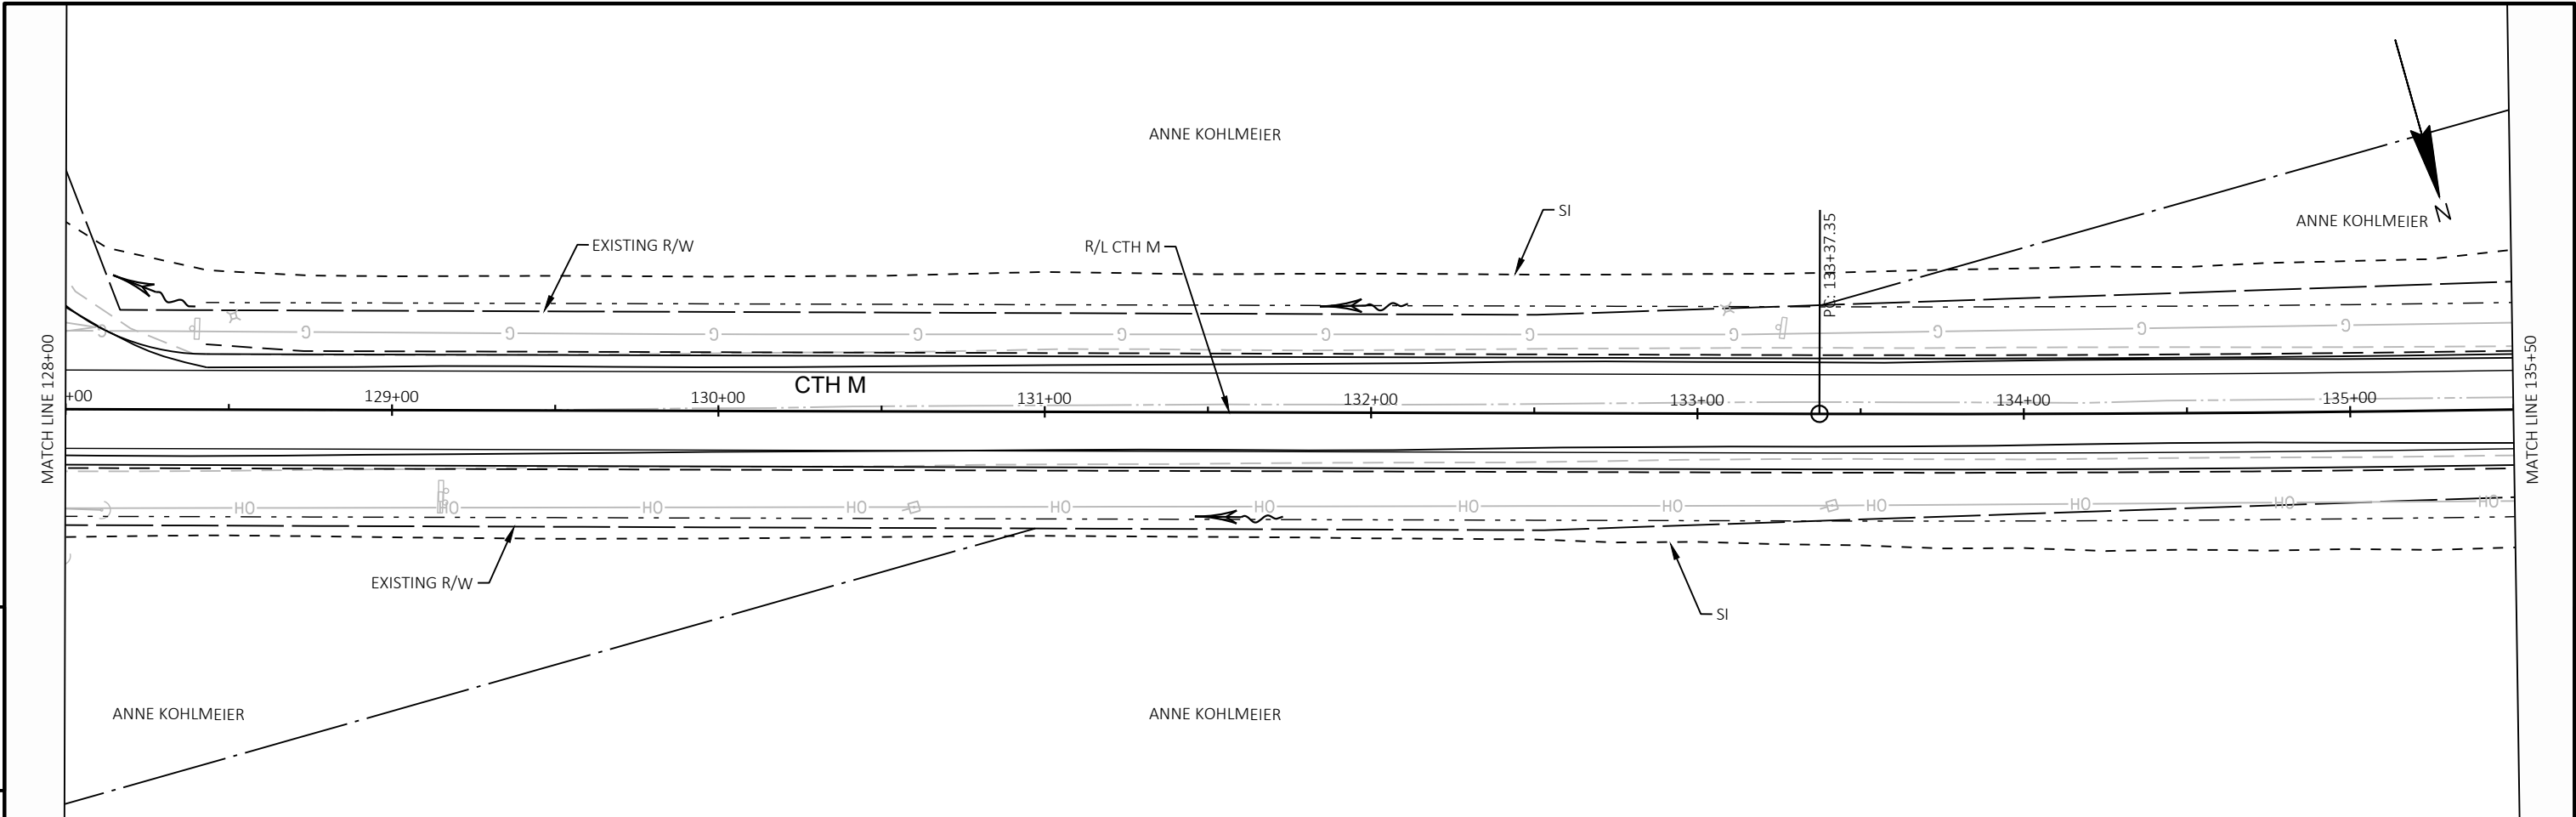




PROJECT NO: 5436-00-76	HWY: CTH M	COUNTY: LA CROSSE	PLAN AND PROFILE: CTH M	SHEET	E
------------------------	------------	-------------------	-------------------------	-------	---

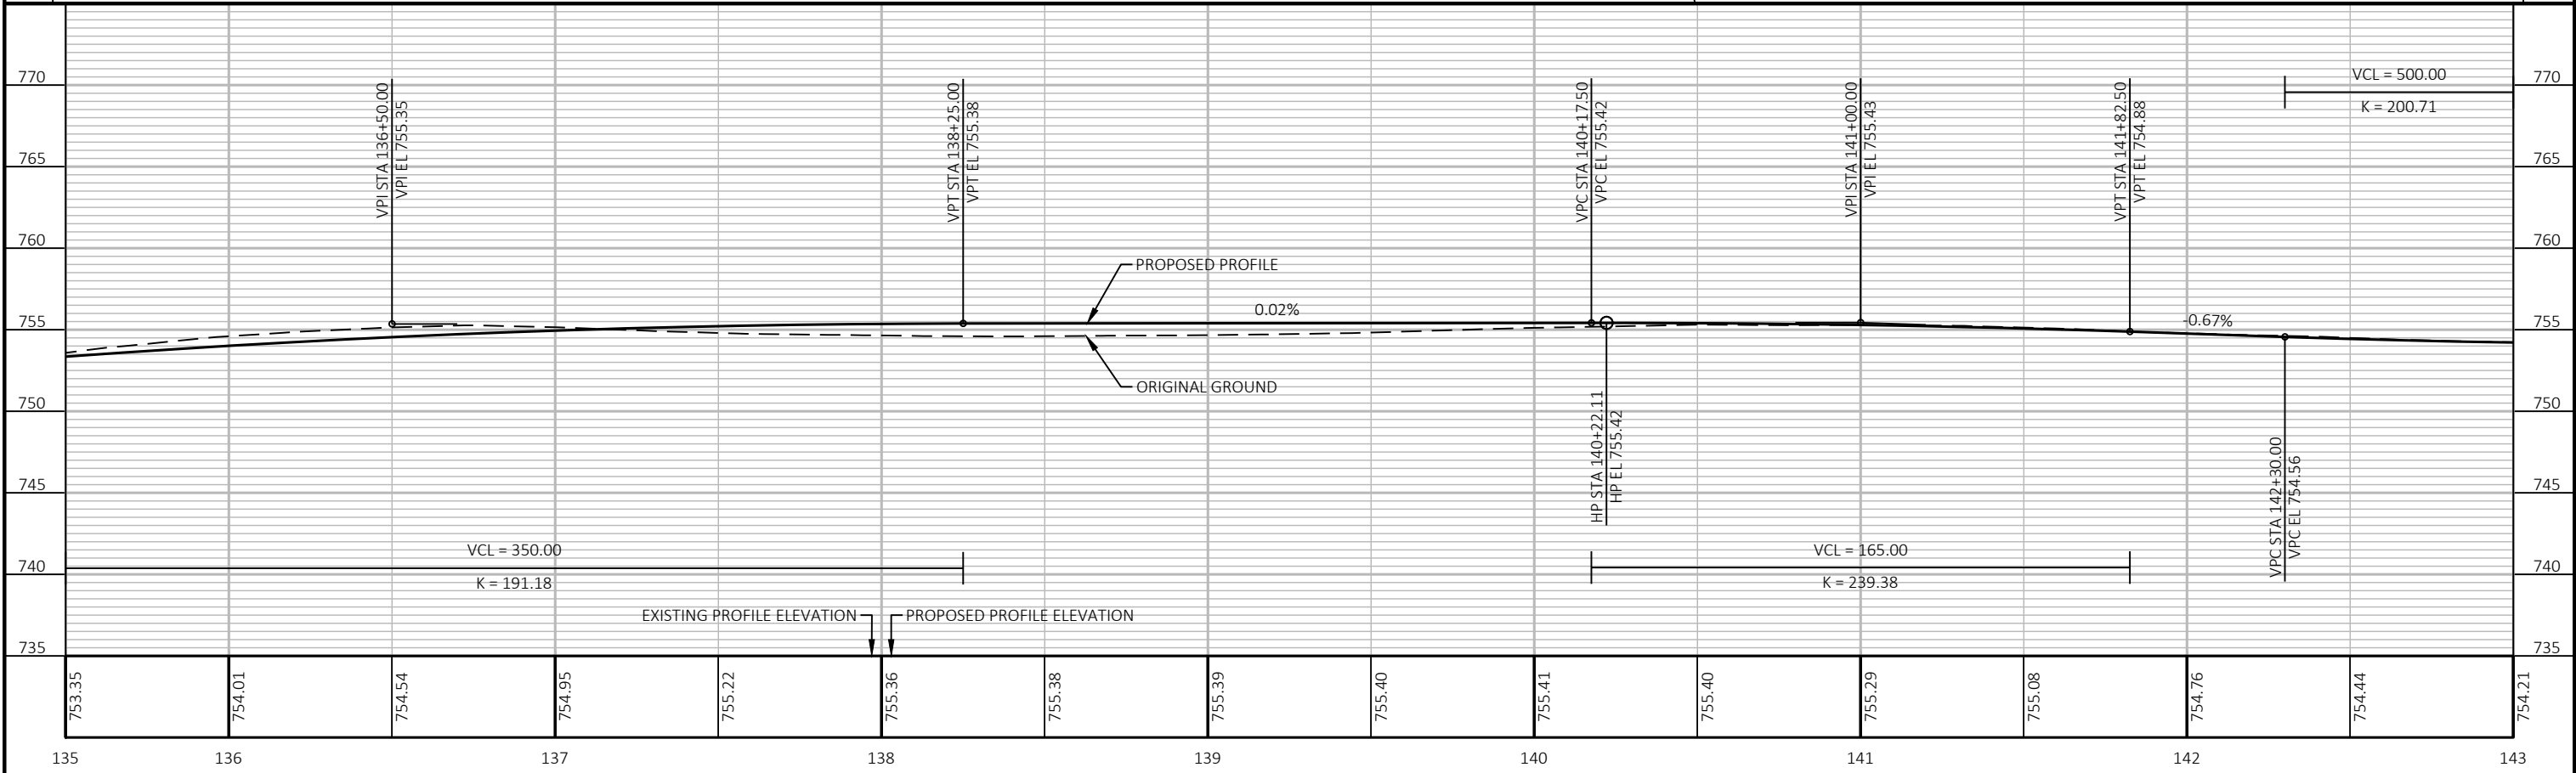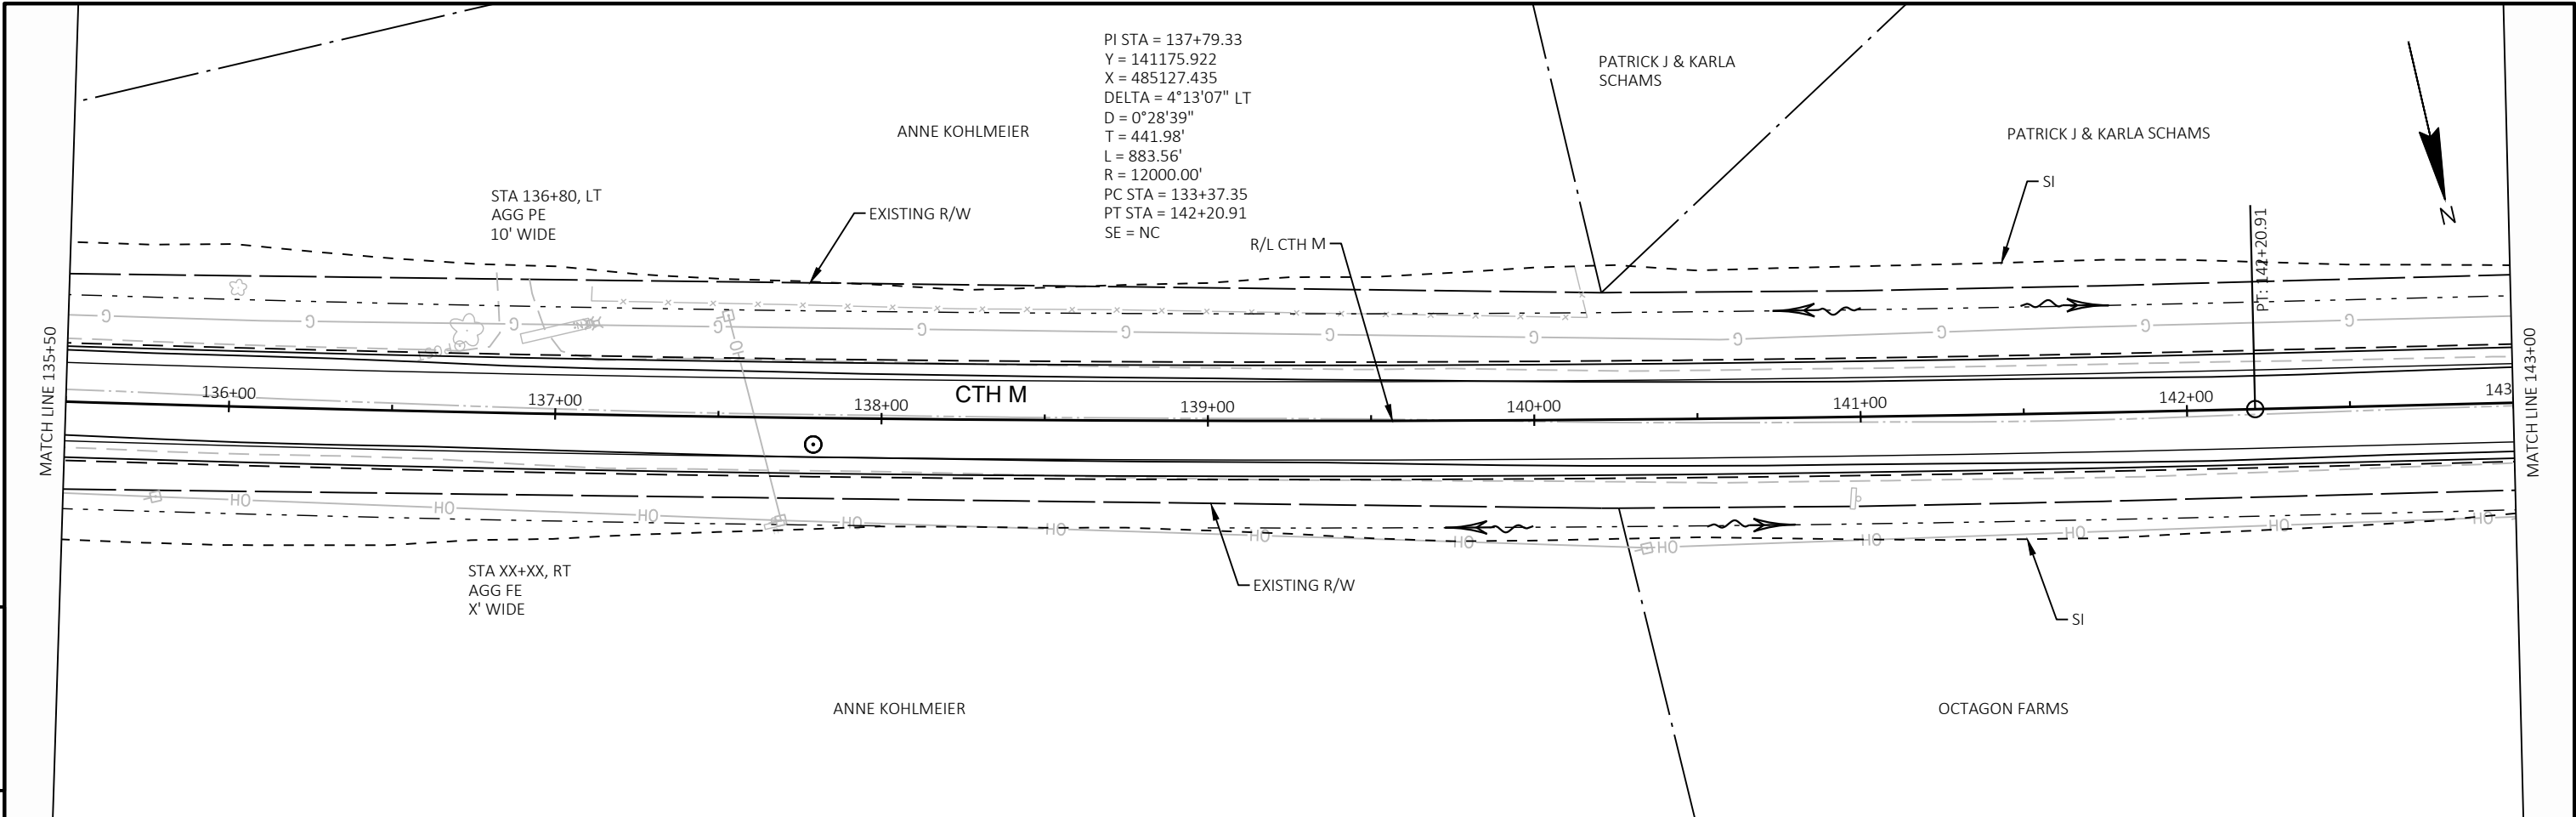

PROJECT NO: 5436-00-76	HWY: CTH M	COUNTY: LA CROSSE	PLAN AND PROFILE: CTH M	SHEET	E
------------------------	------------	-------------------	-------------------------	-------	---

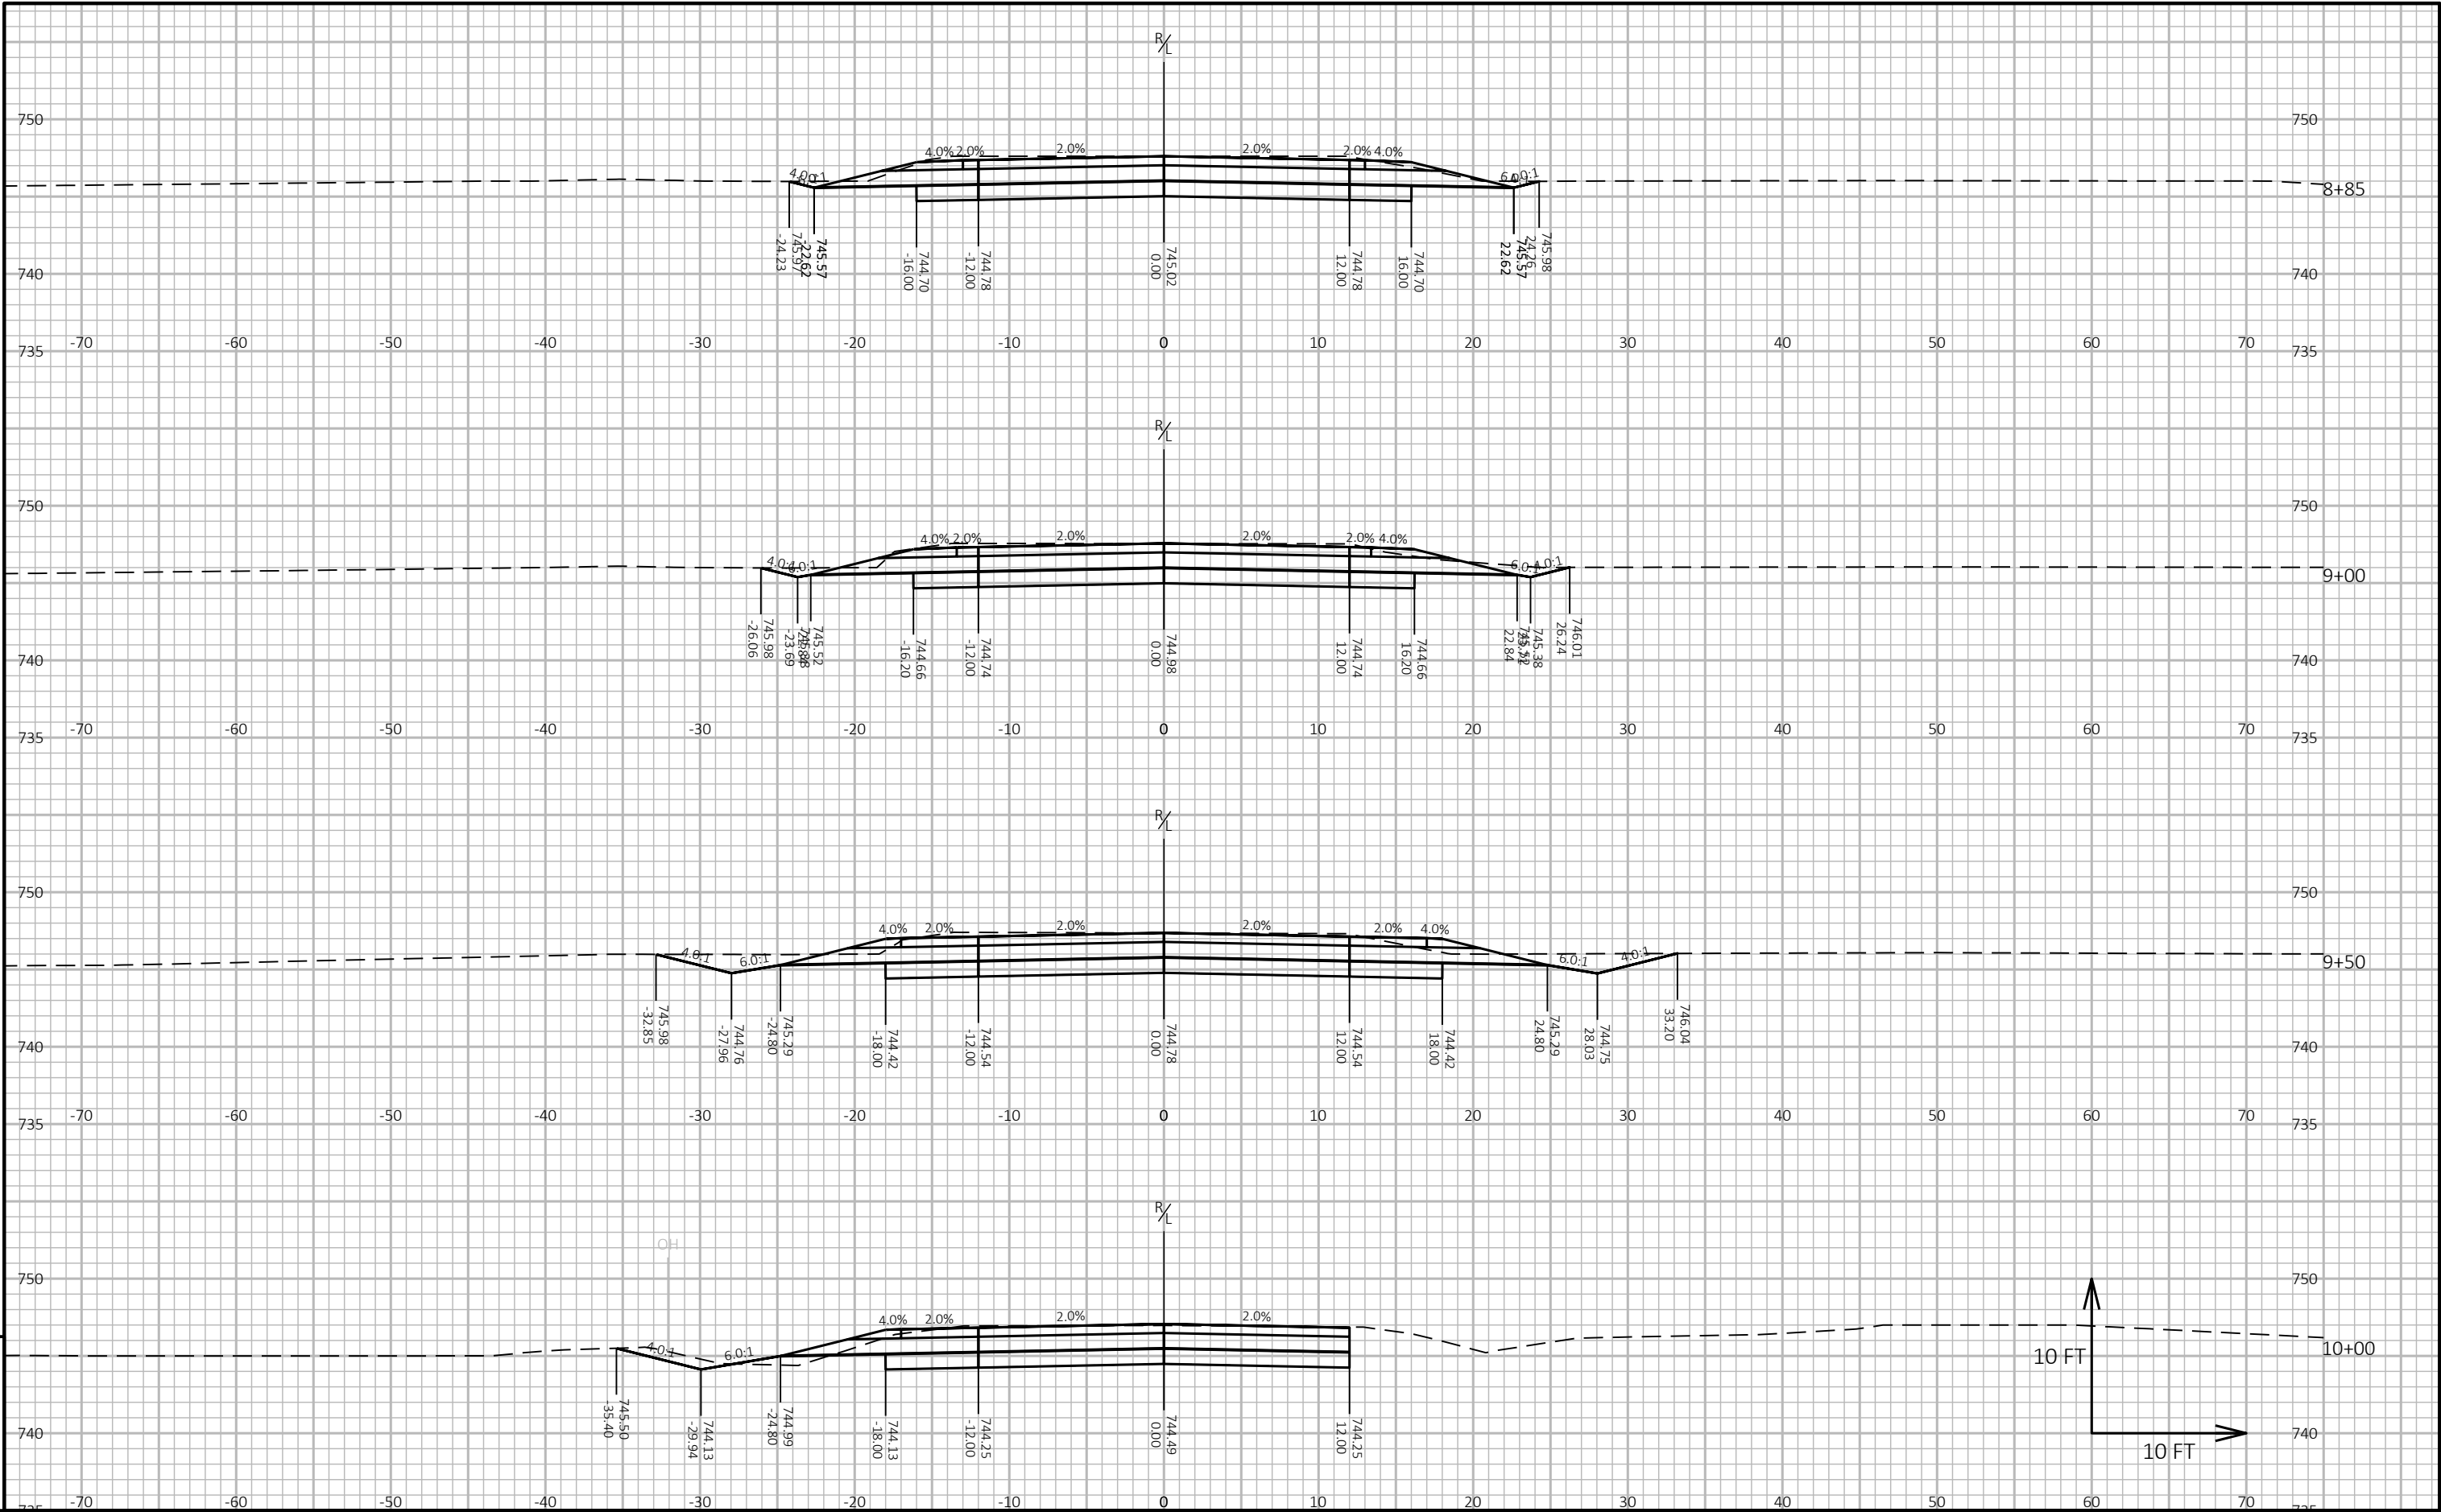

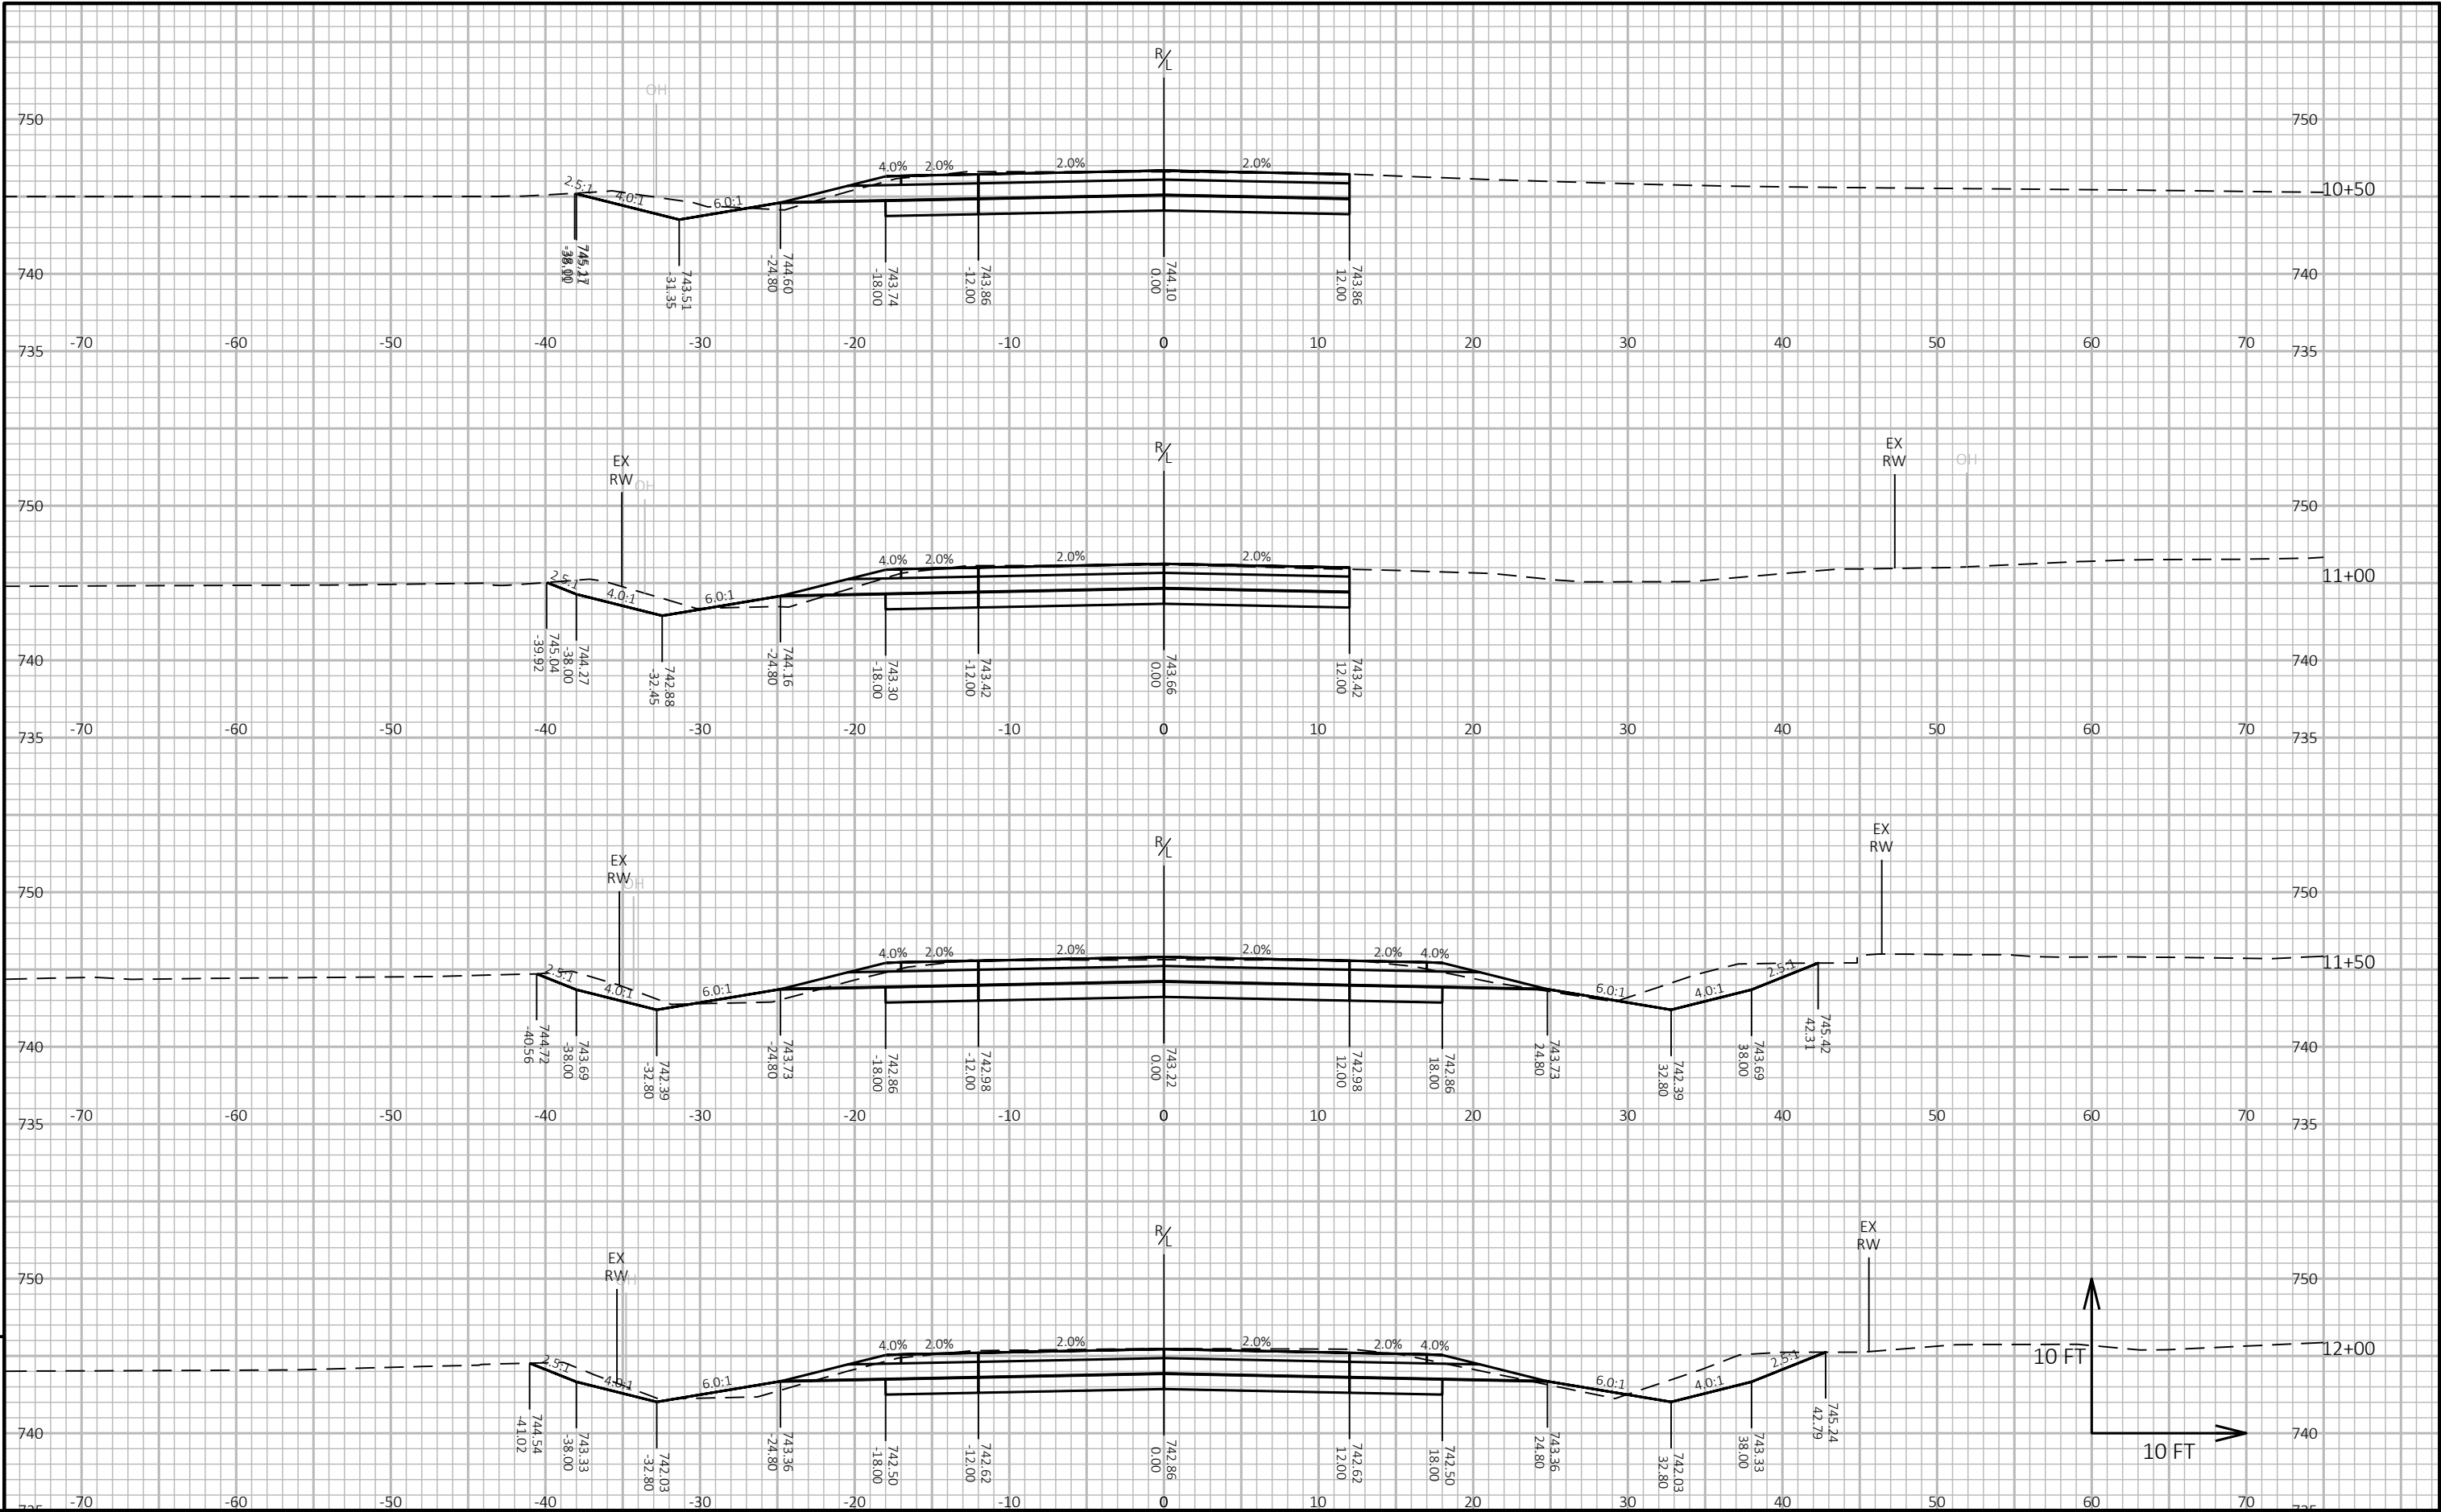


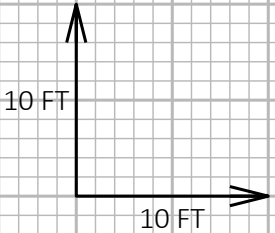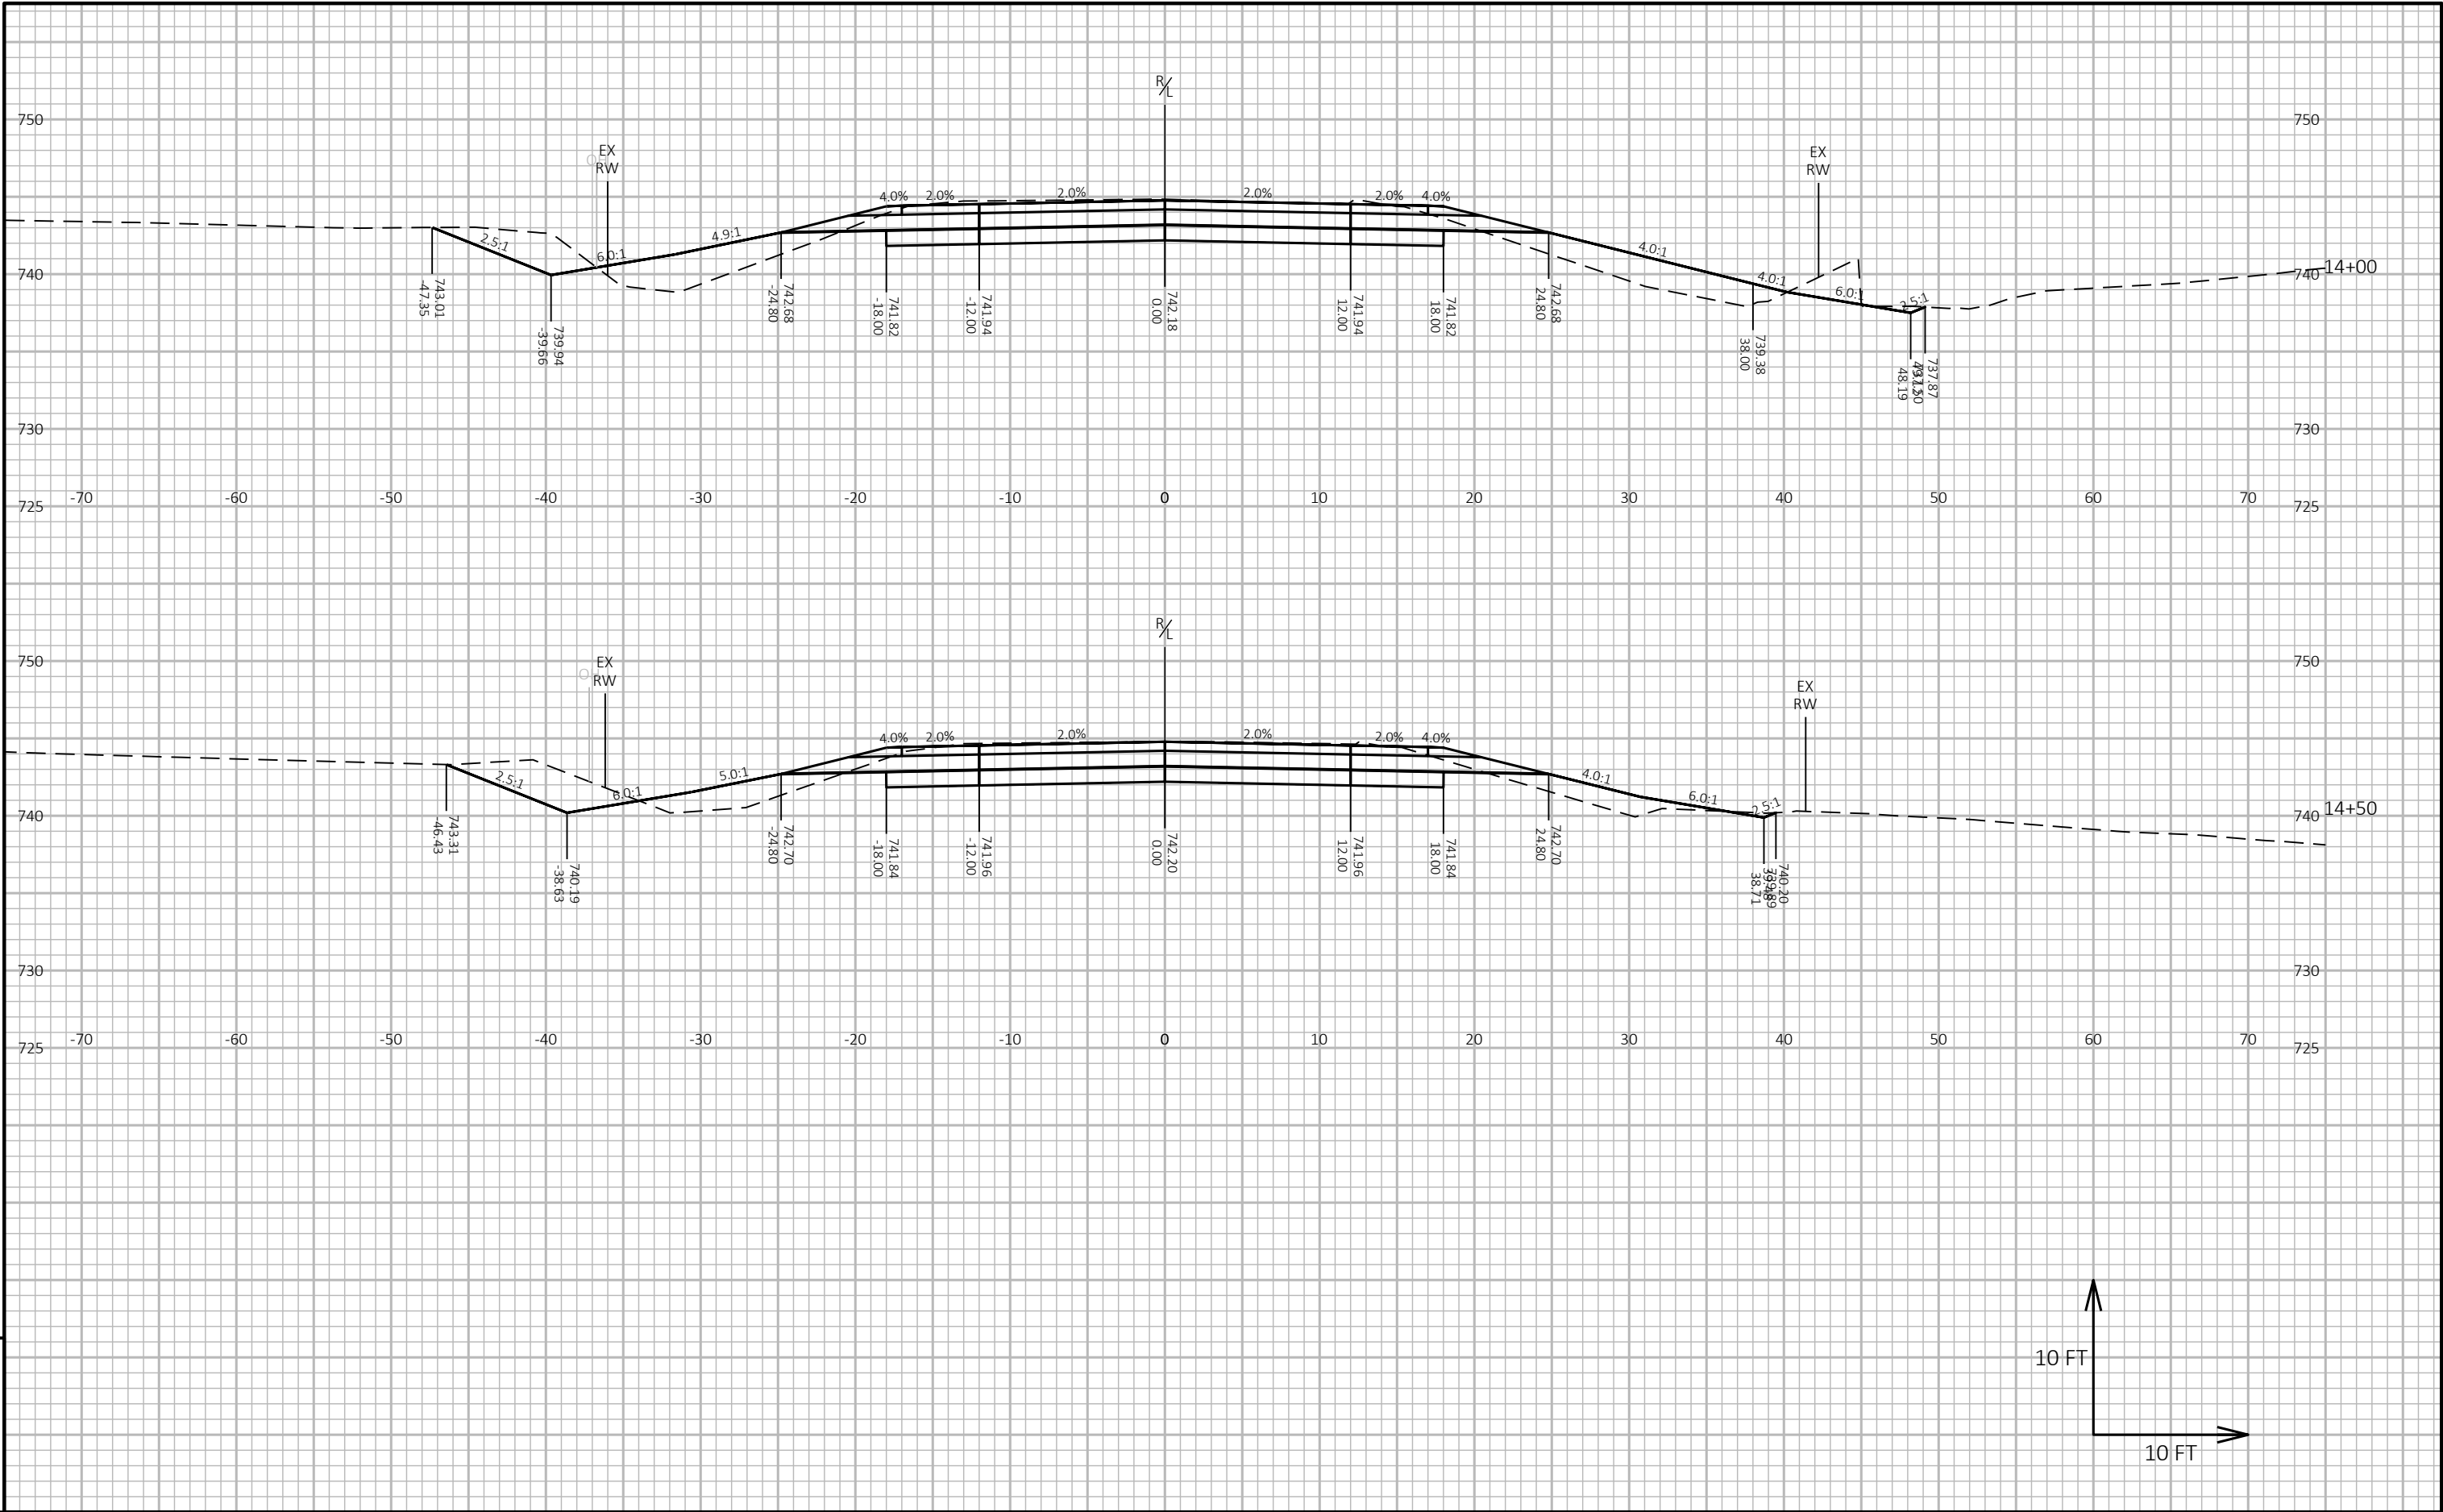



9


9

PROJECT NO: 5436-00-76	HWY: CTH M	COUNTY: LA CROSSE	CROSS SECTIONS: CTH M	SHEET E
------------------------	------------	-------------------	-----------------------	---------

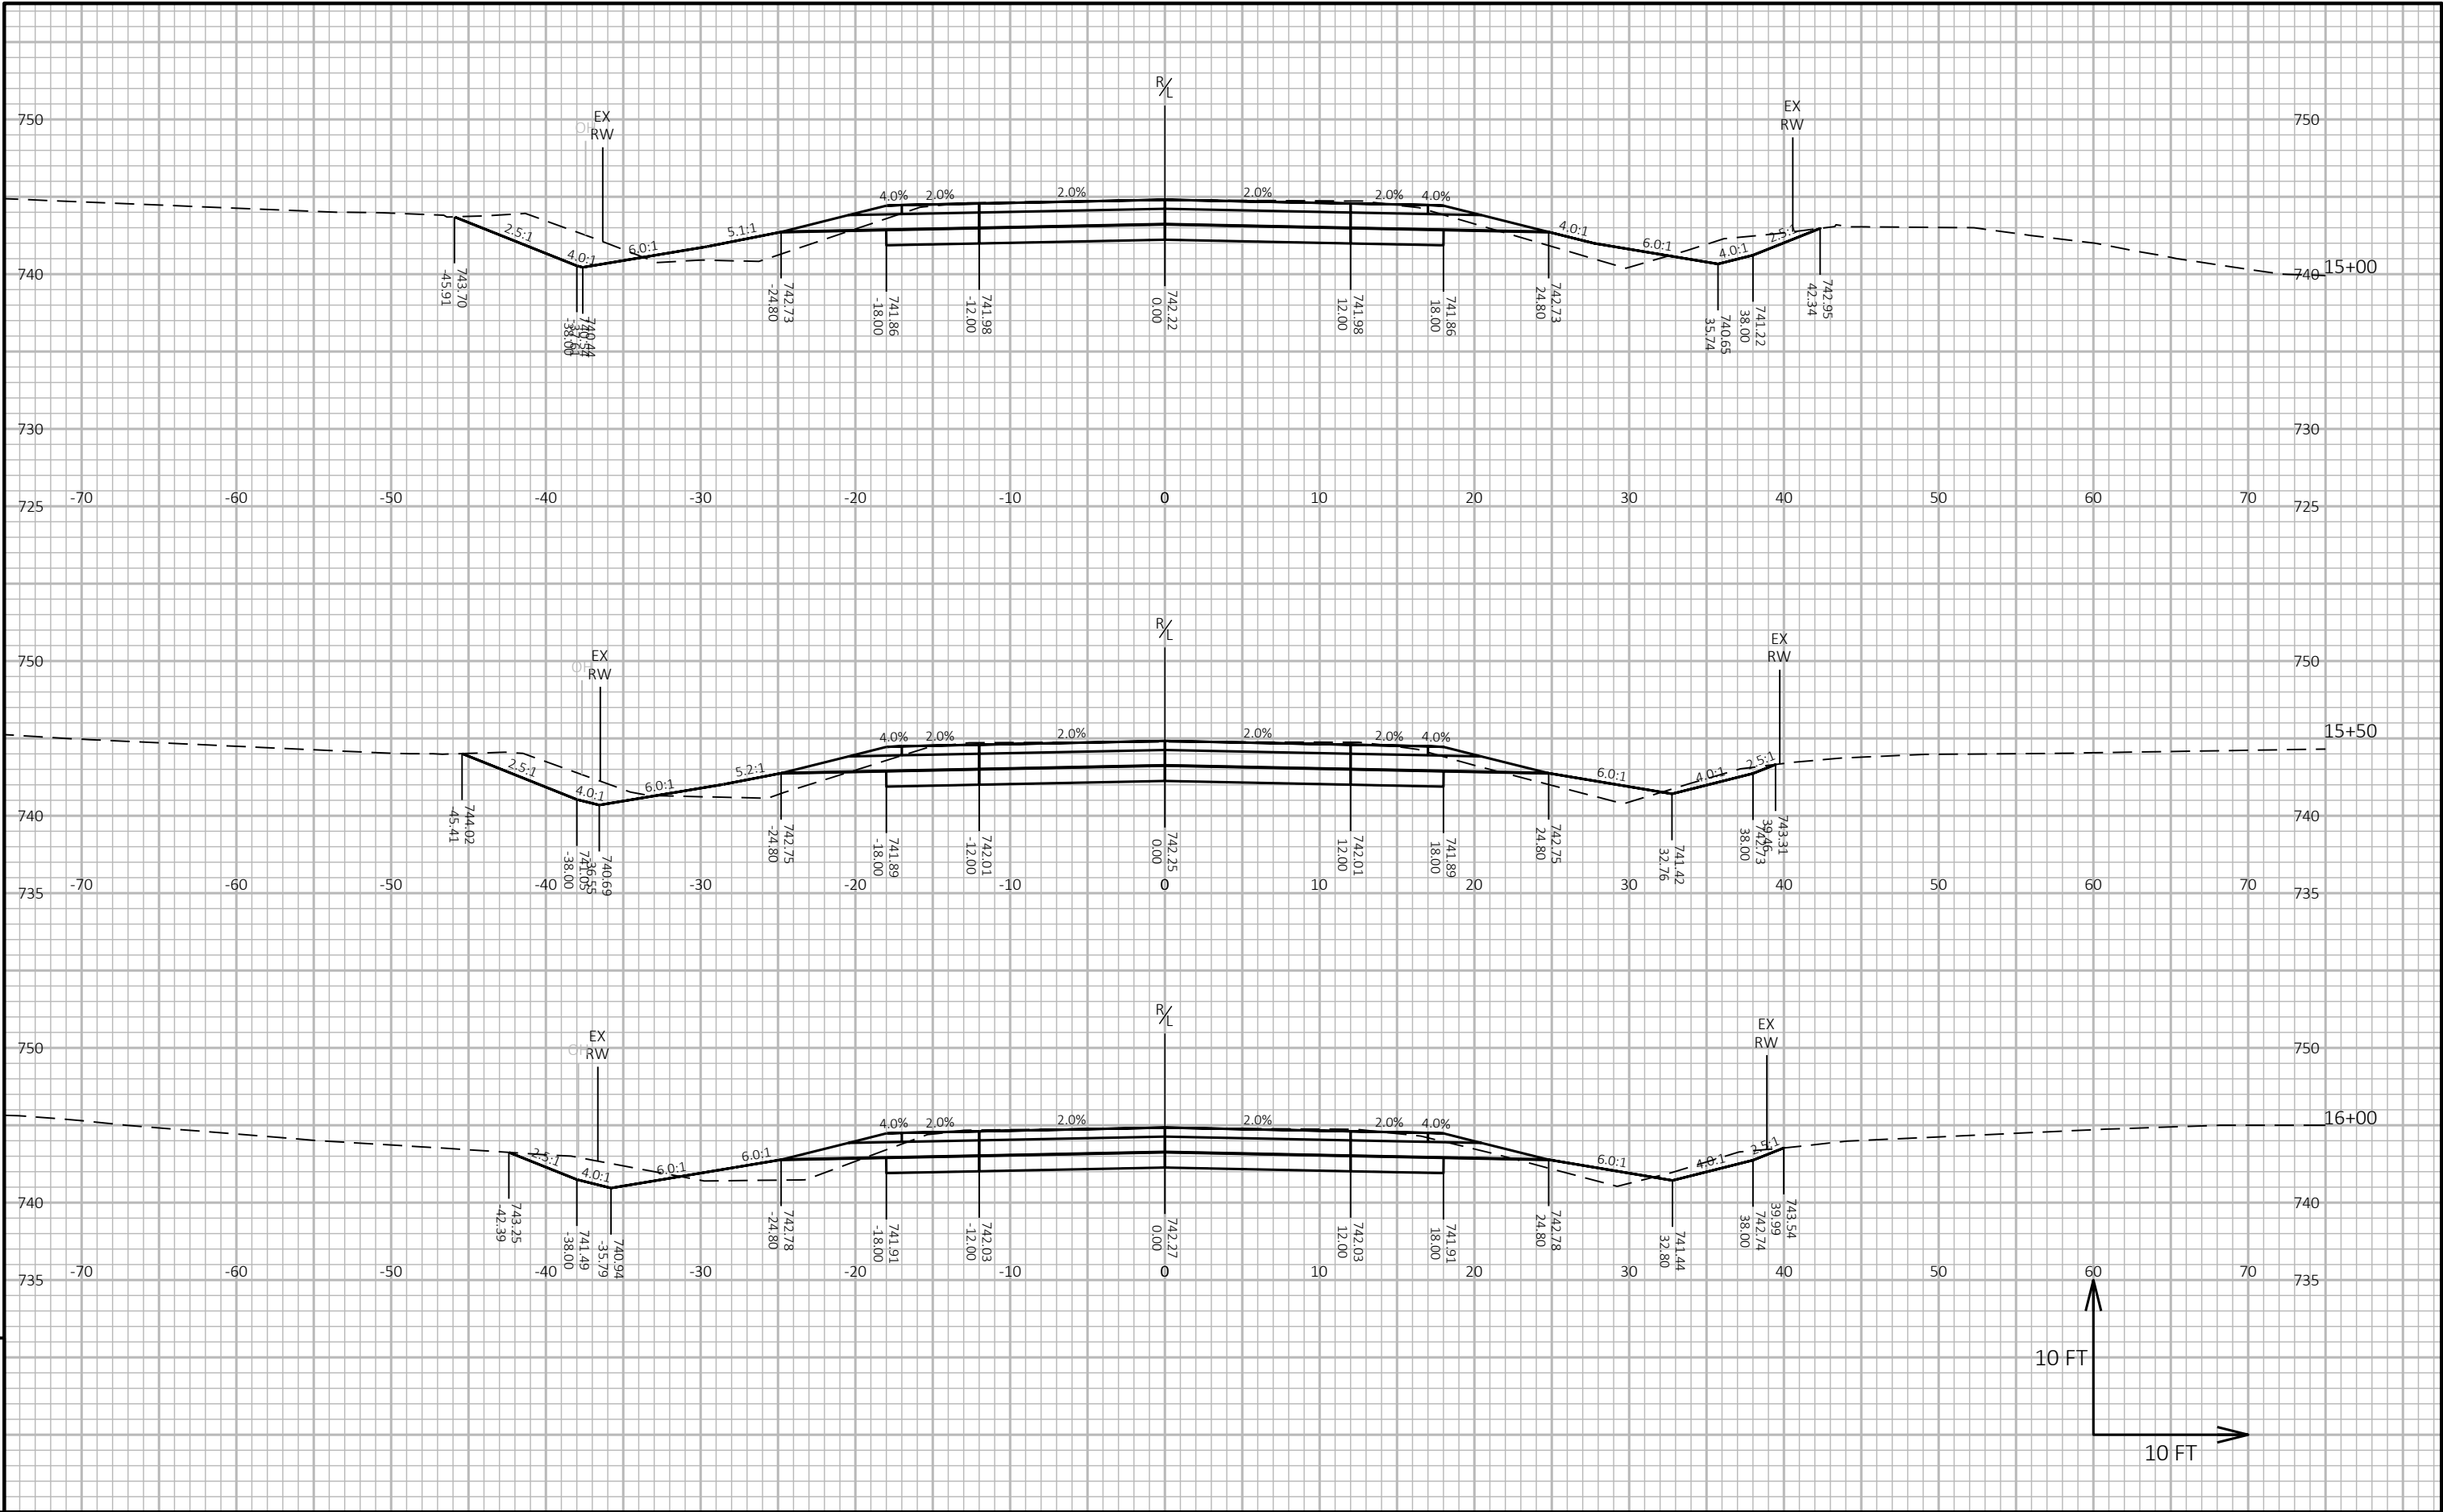

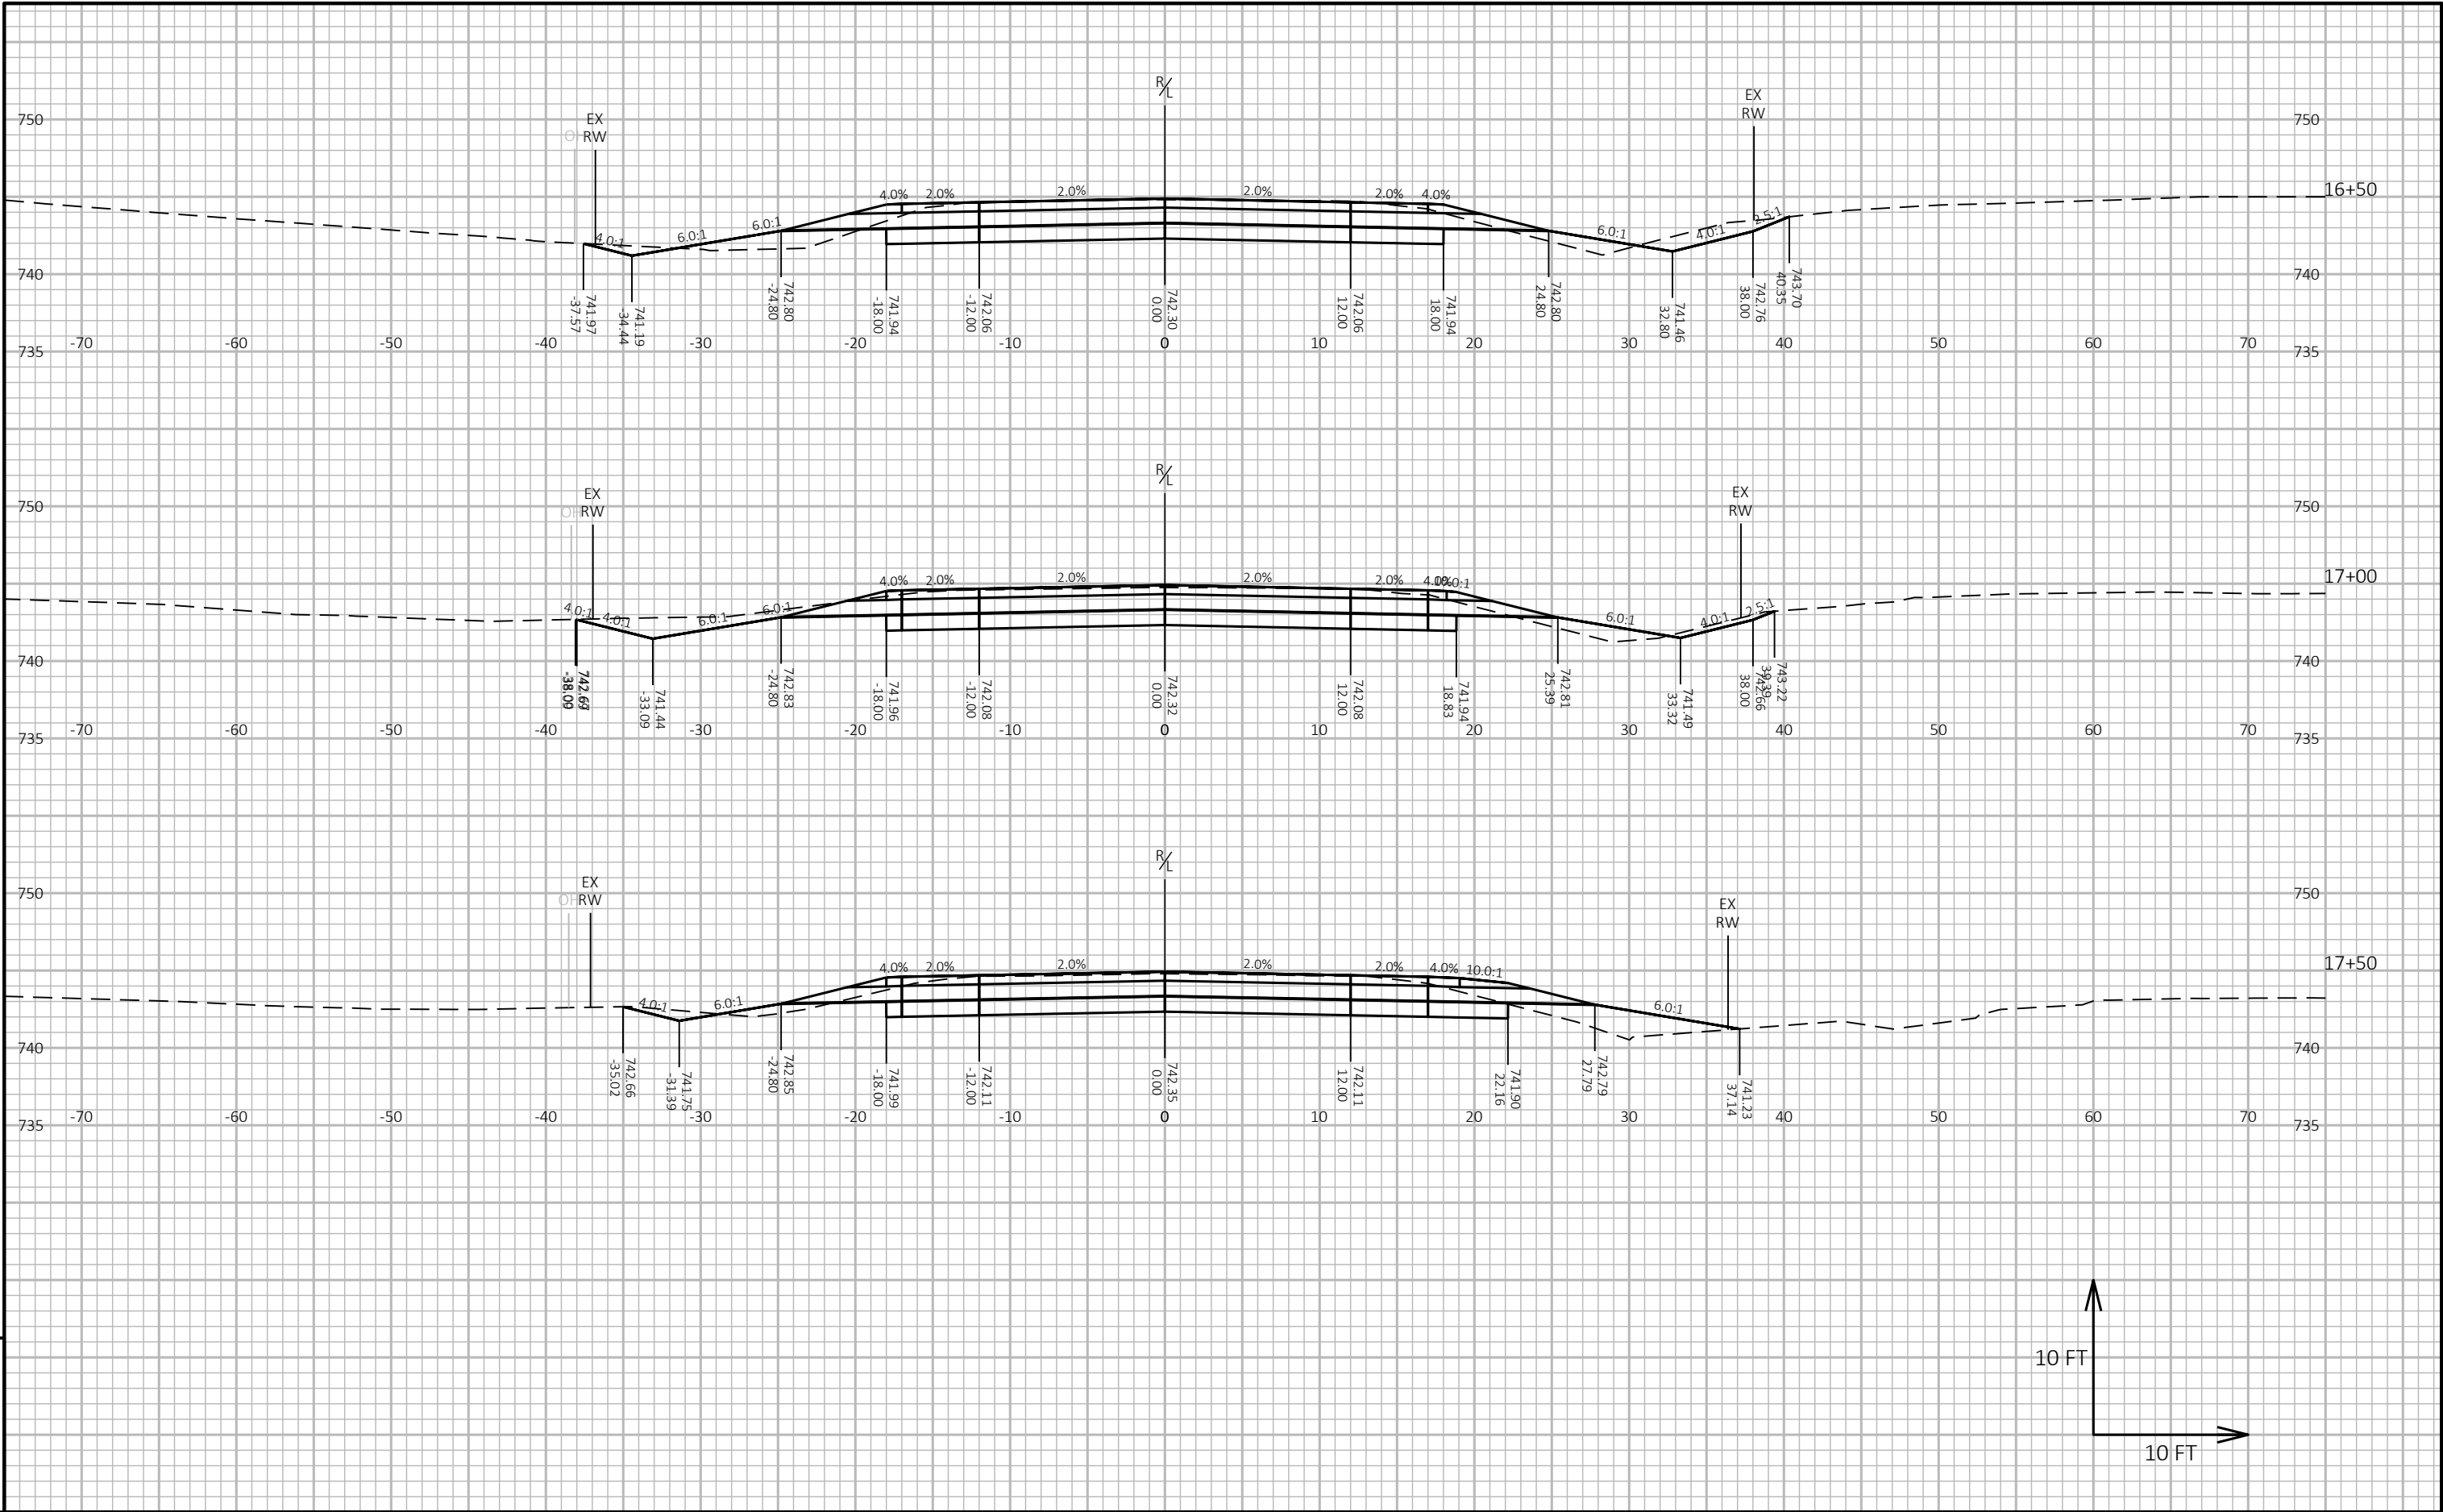


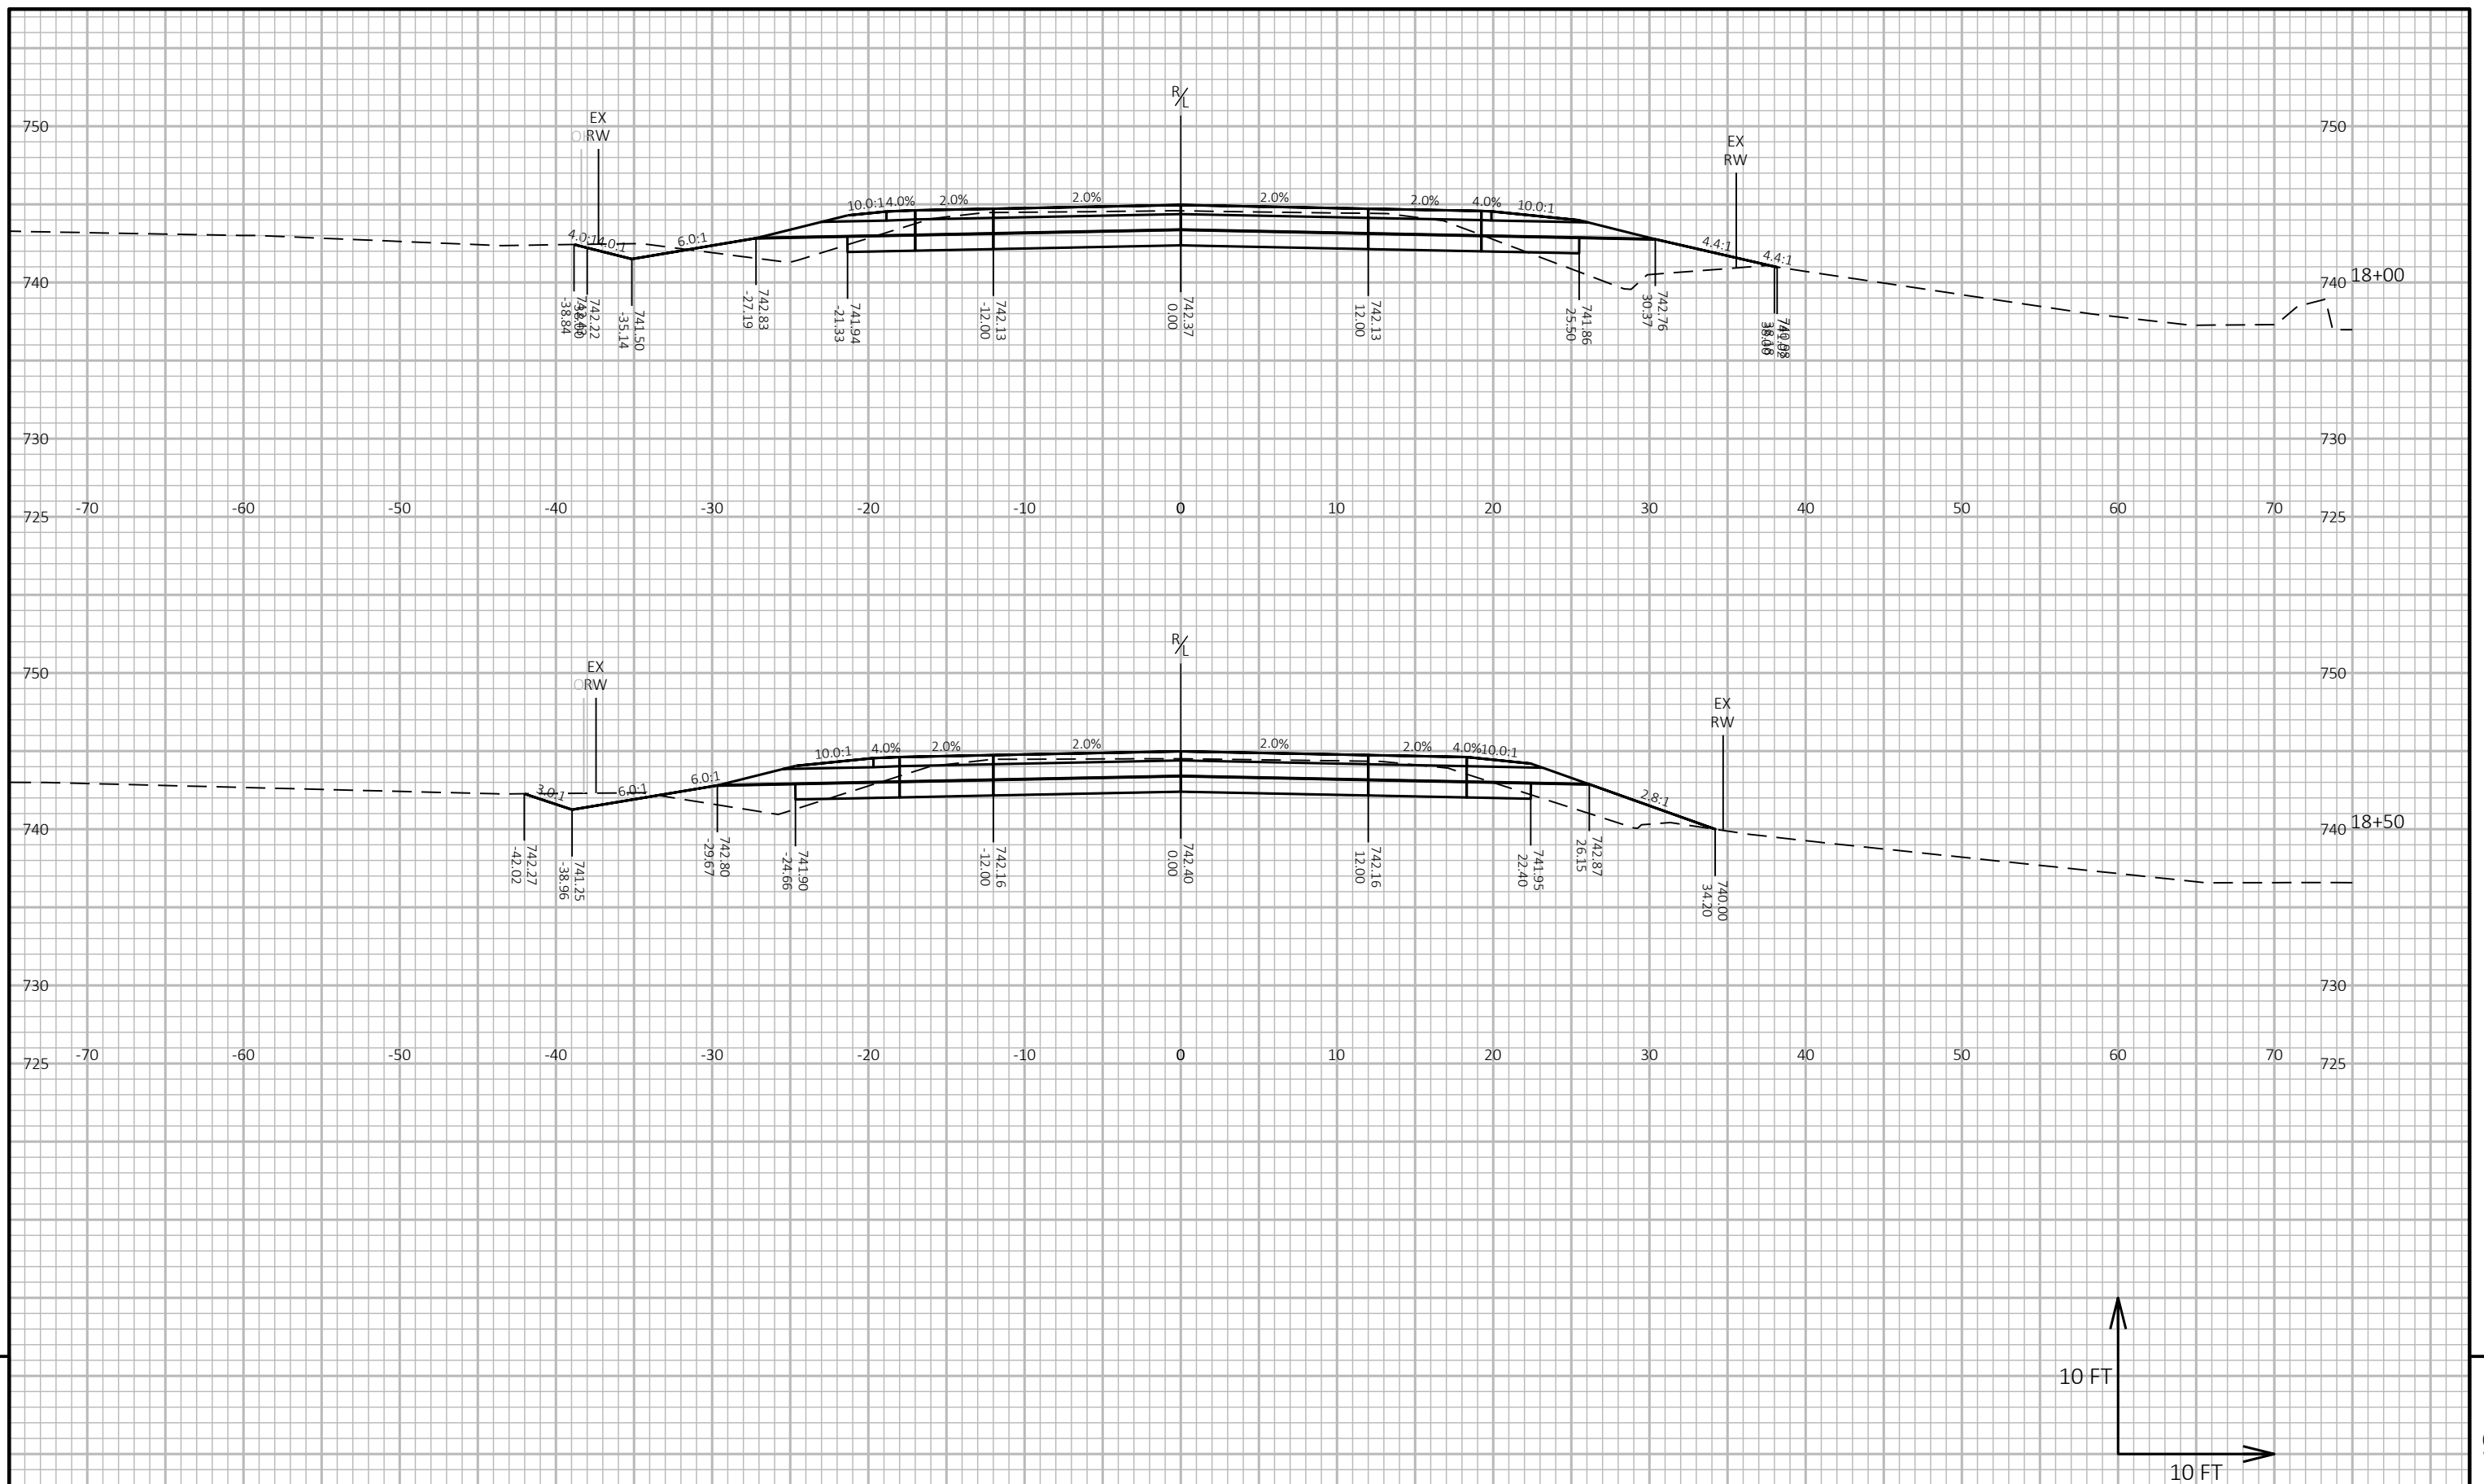


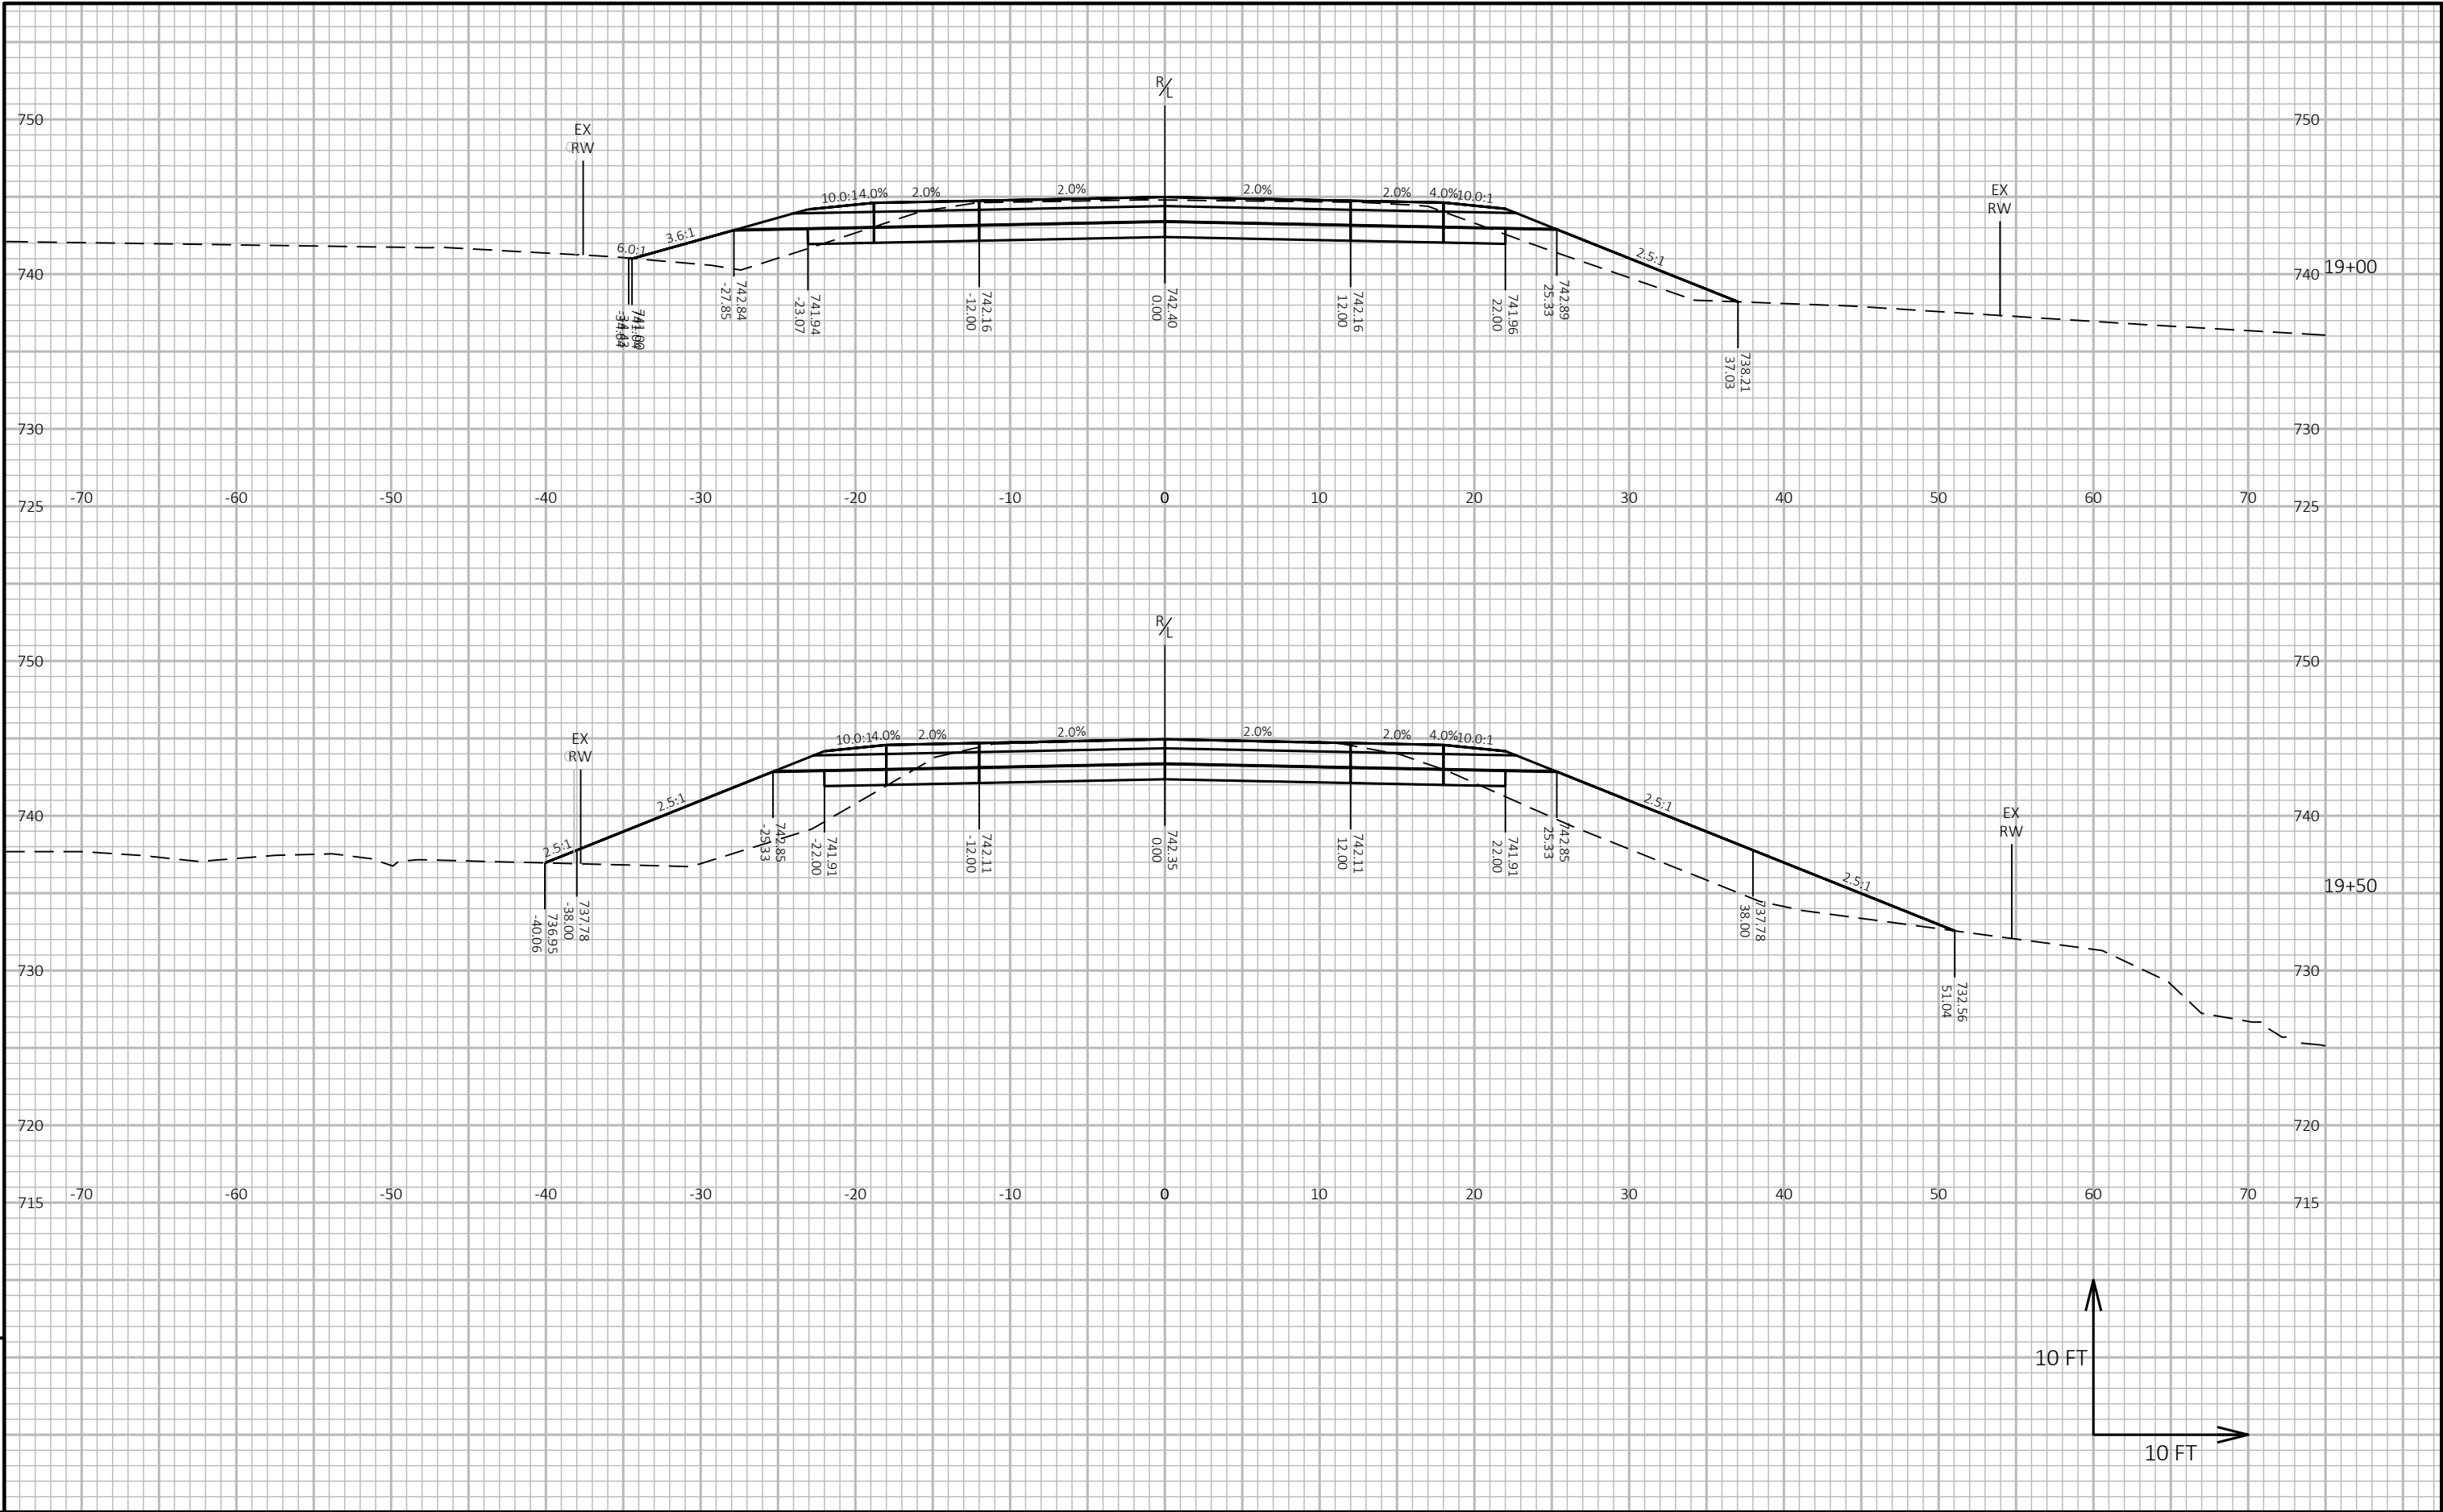

9

9


PROJECT NO: 5436-00-76	HWY: CTH M	COUNTY: LA CROSSE	CROSS SECTIONS: CTH M	SHEET E
------------------------	------------	-------------------	-----------------------	---------

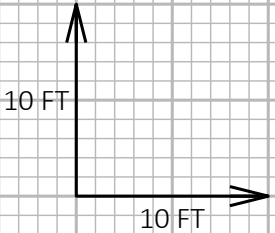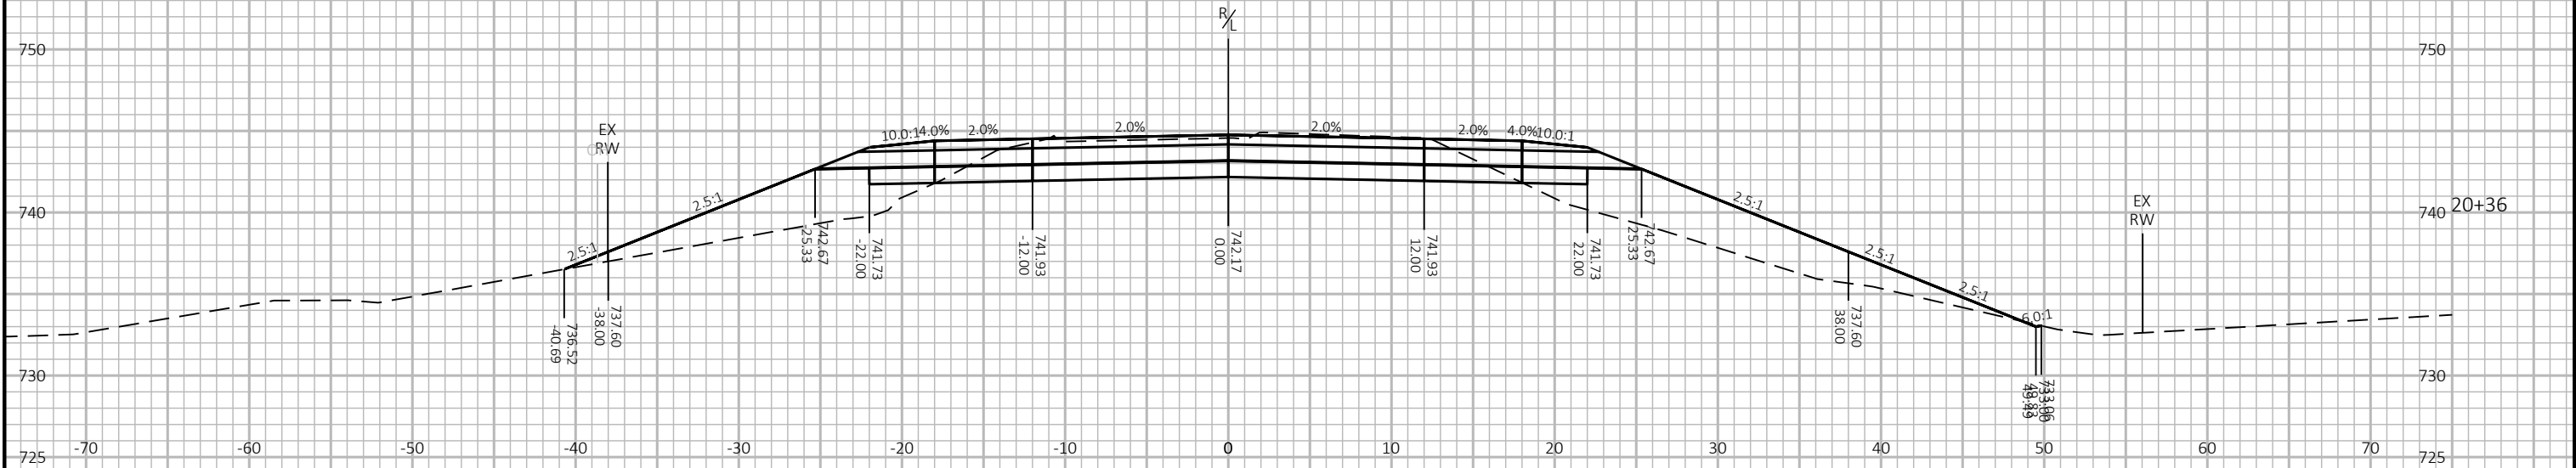

9

9


PROJECT NO: 5436-00-76	HWY: CTH M	COUNTY: LA CROSSE	CROSS SECTIONS: CTH M	SHEET E
------------------------	------------	-------------------	-----------------------	---------

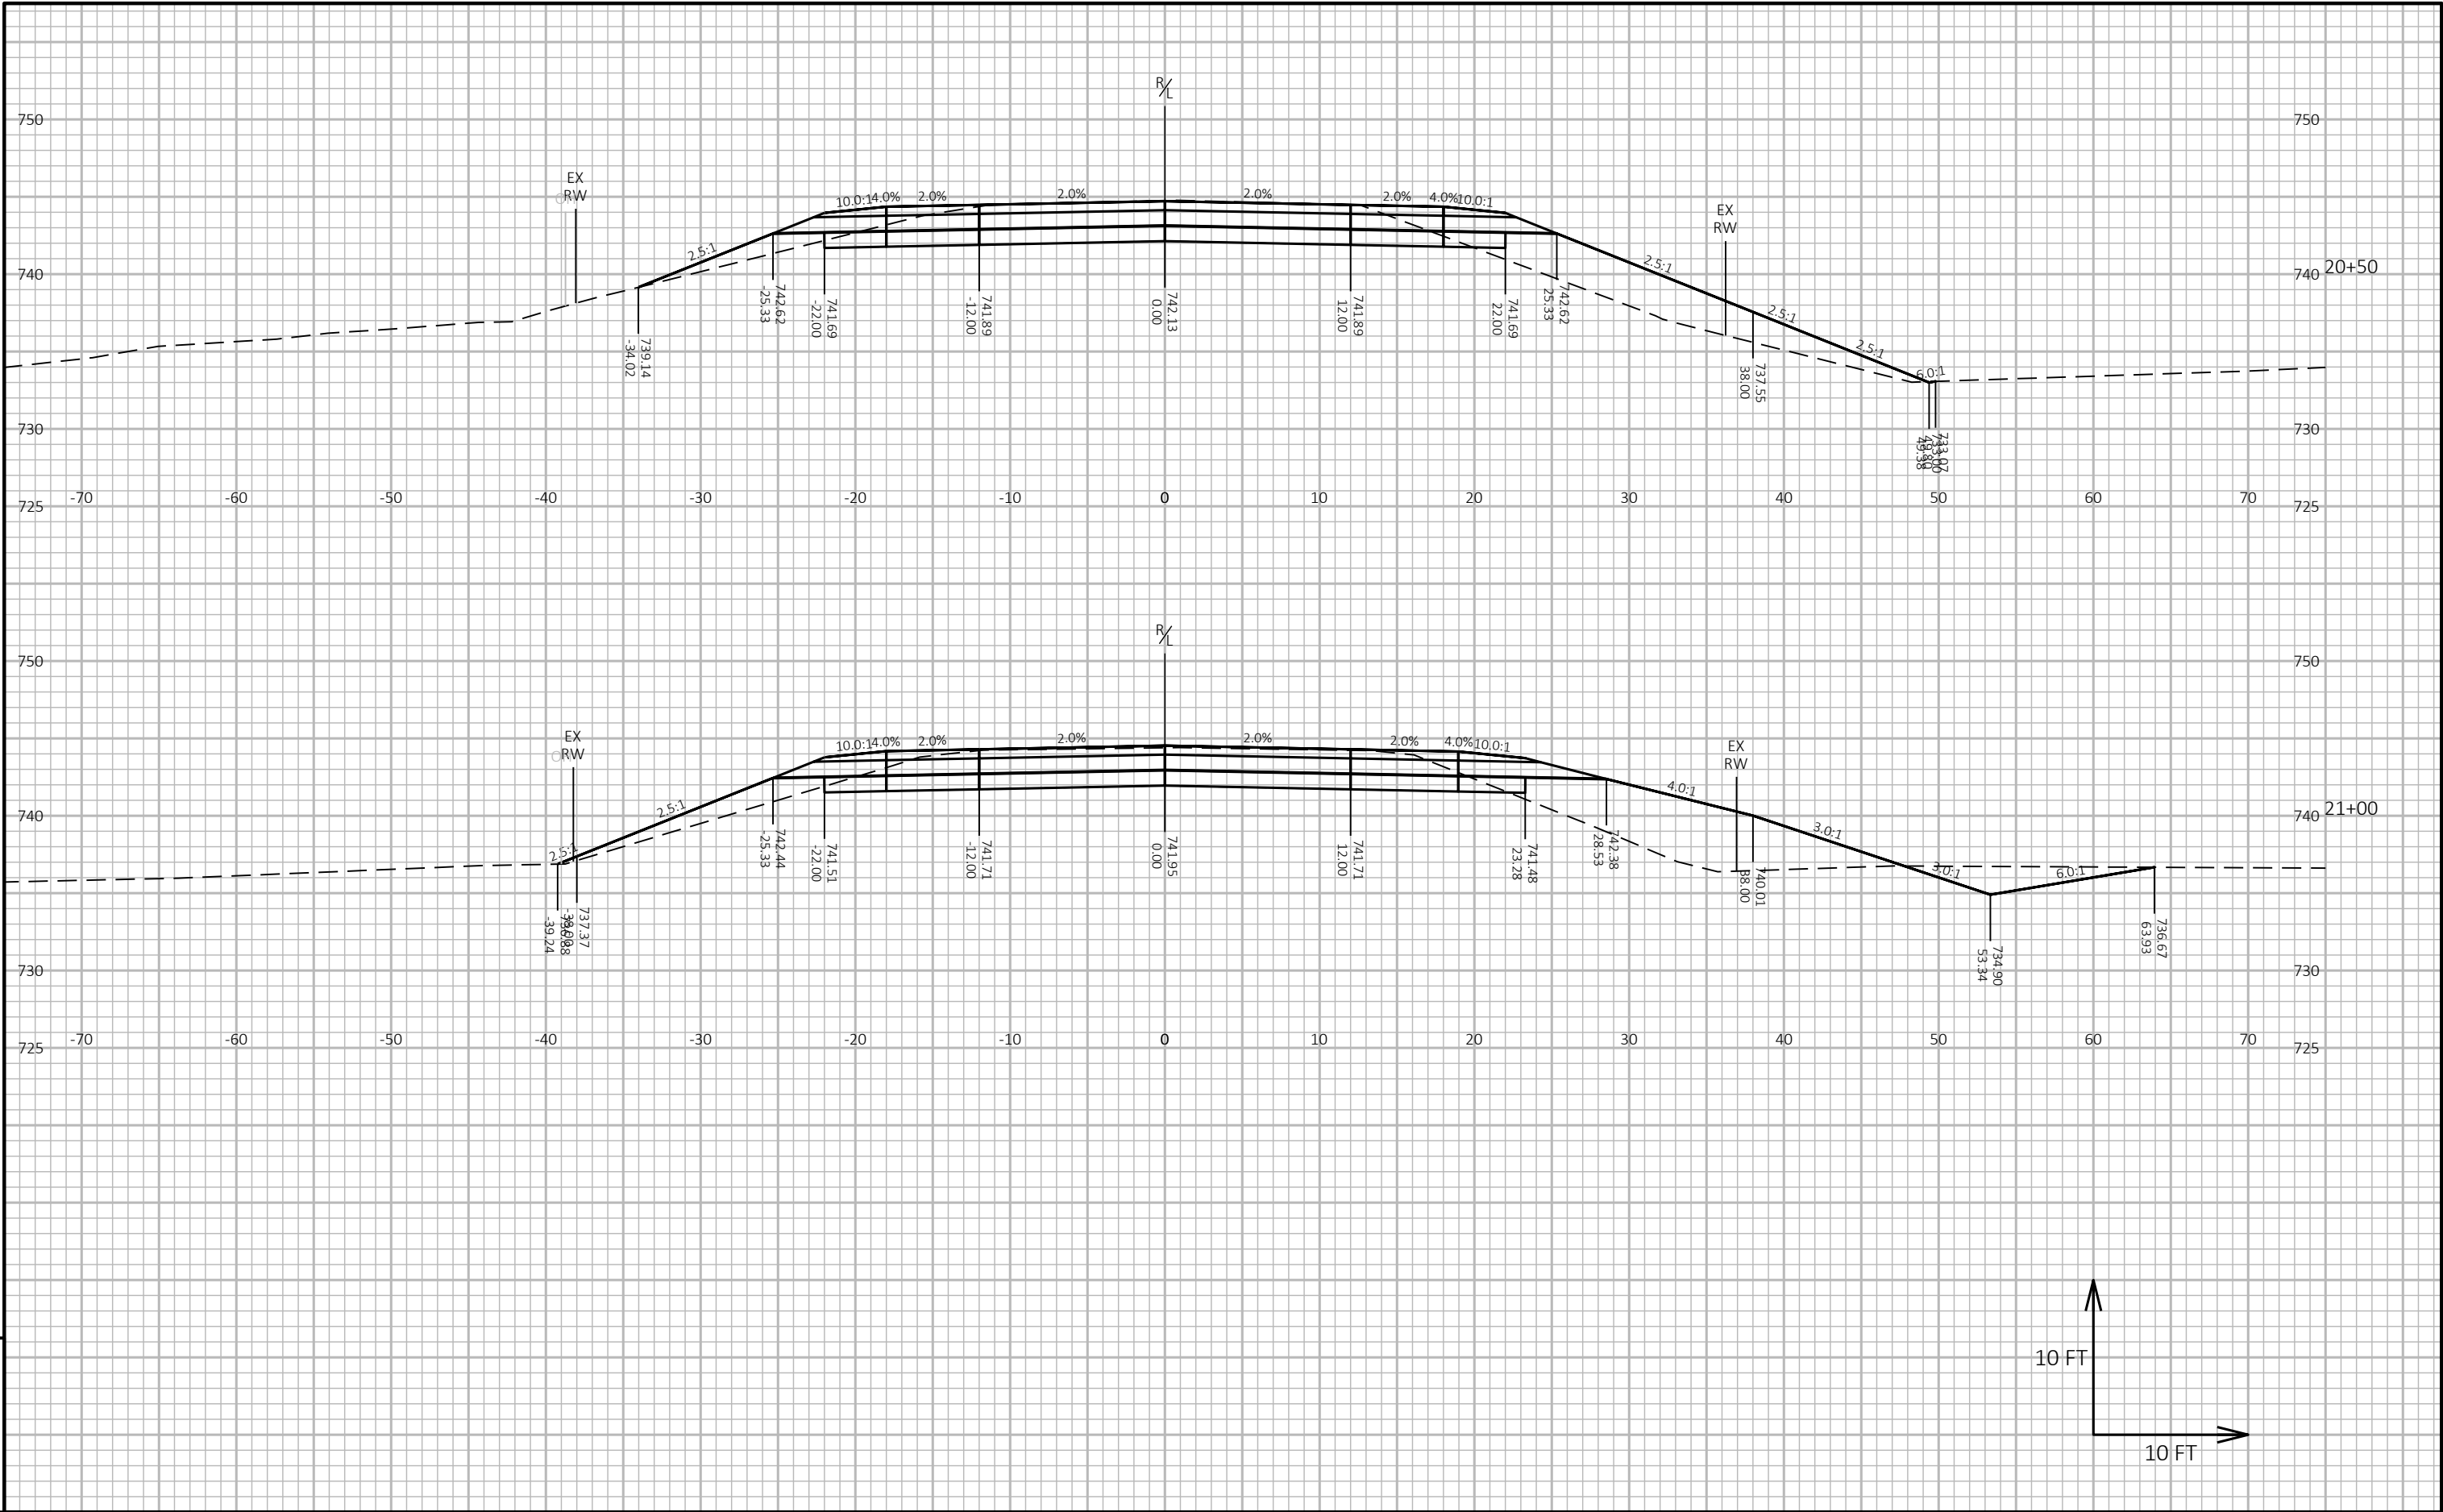

9


9

PROJECT NO: 5436-00-76	HWY: CTH M	COUNTY: LA CROSSE	CROSS SECTIONS: CTH M	SHEET E
------------------------	------------	-------------------	-----------------------	---------

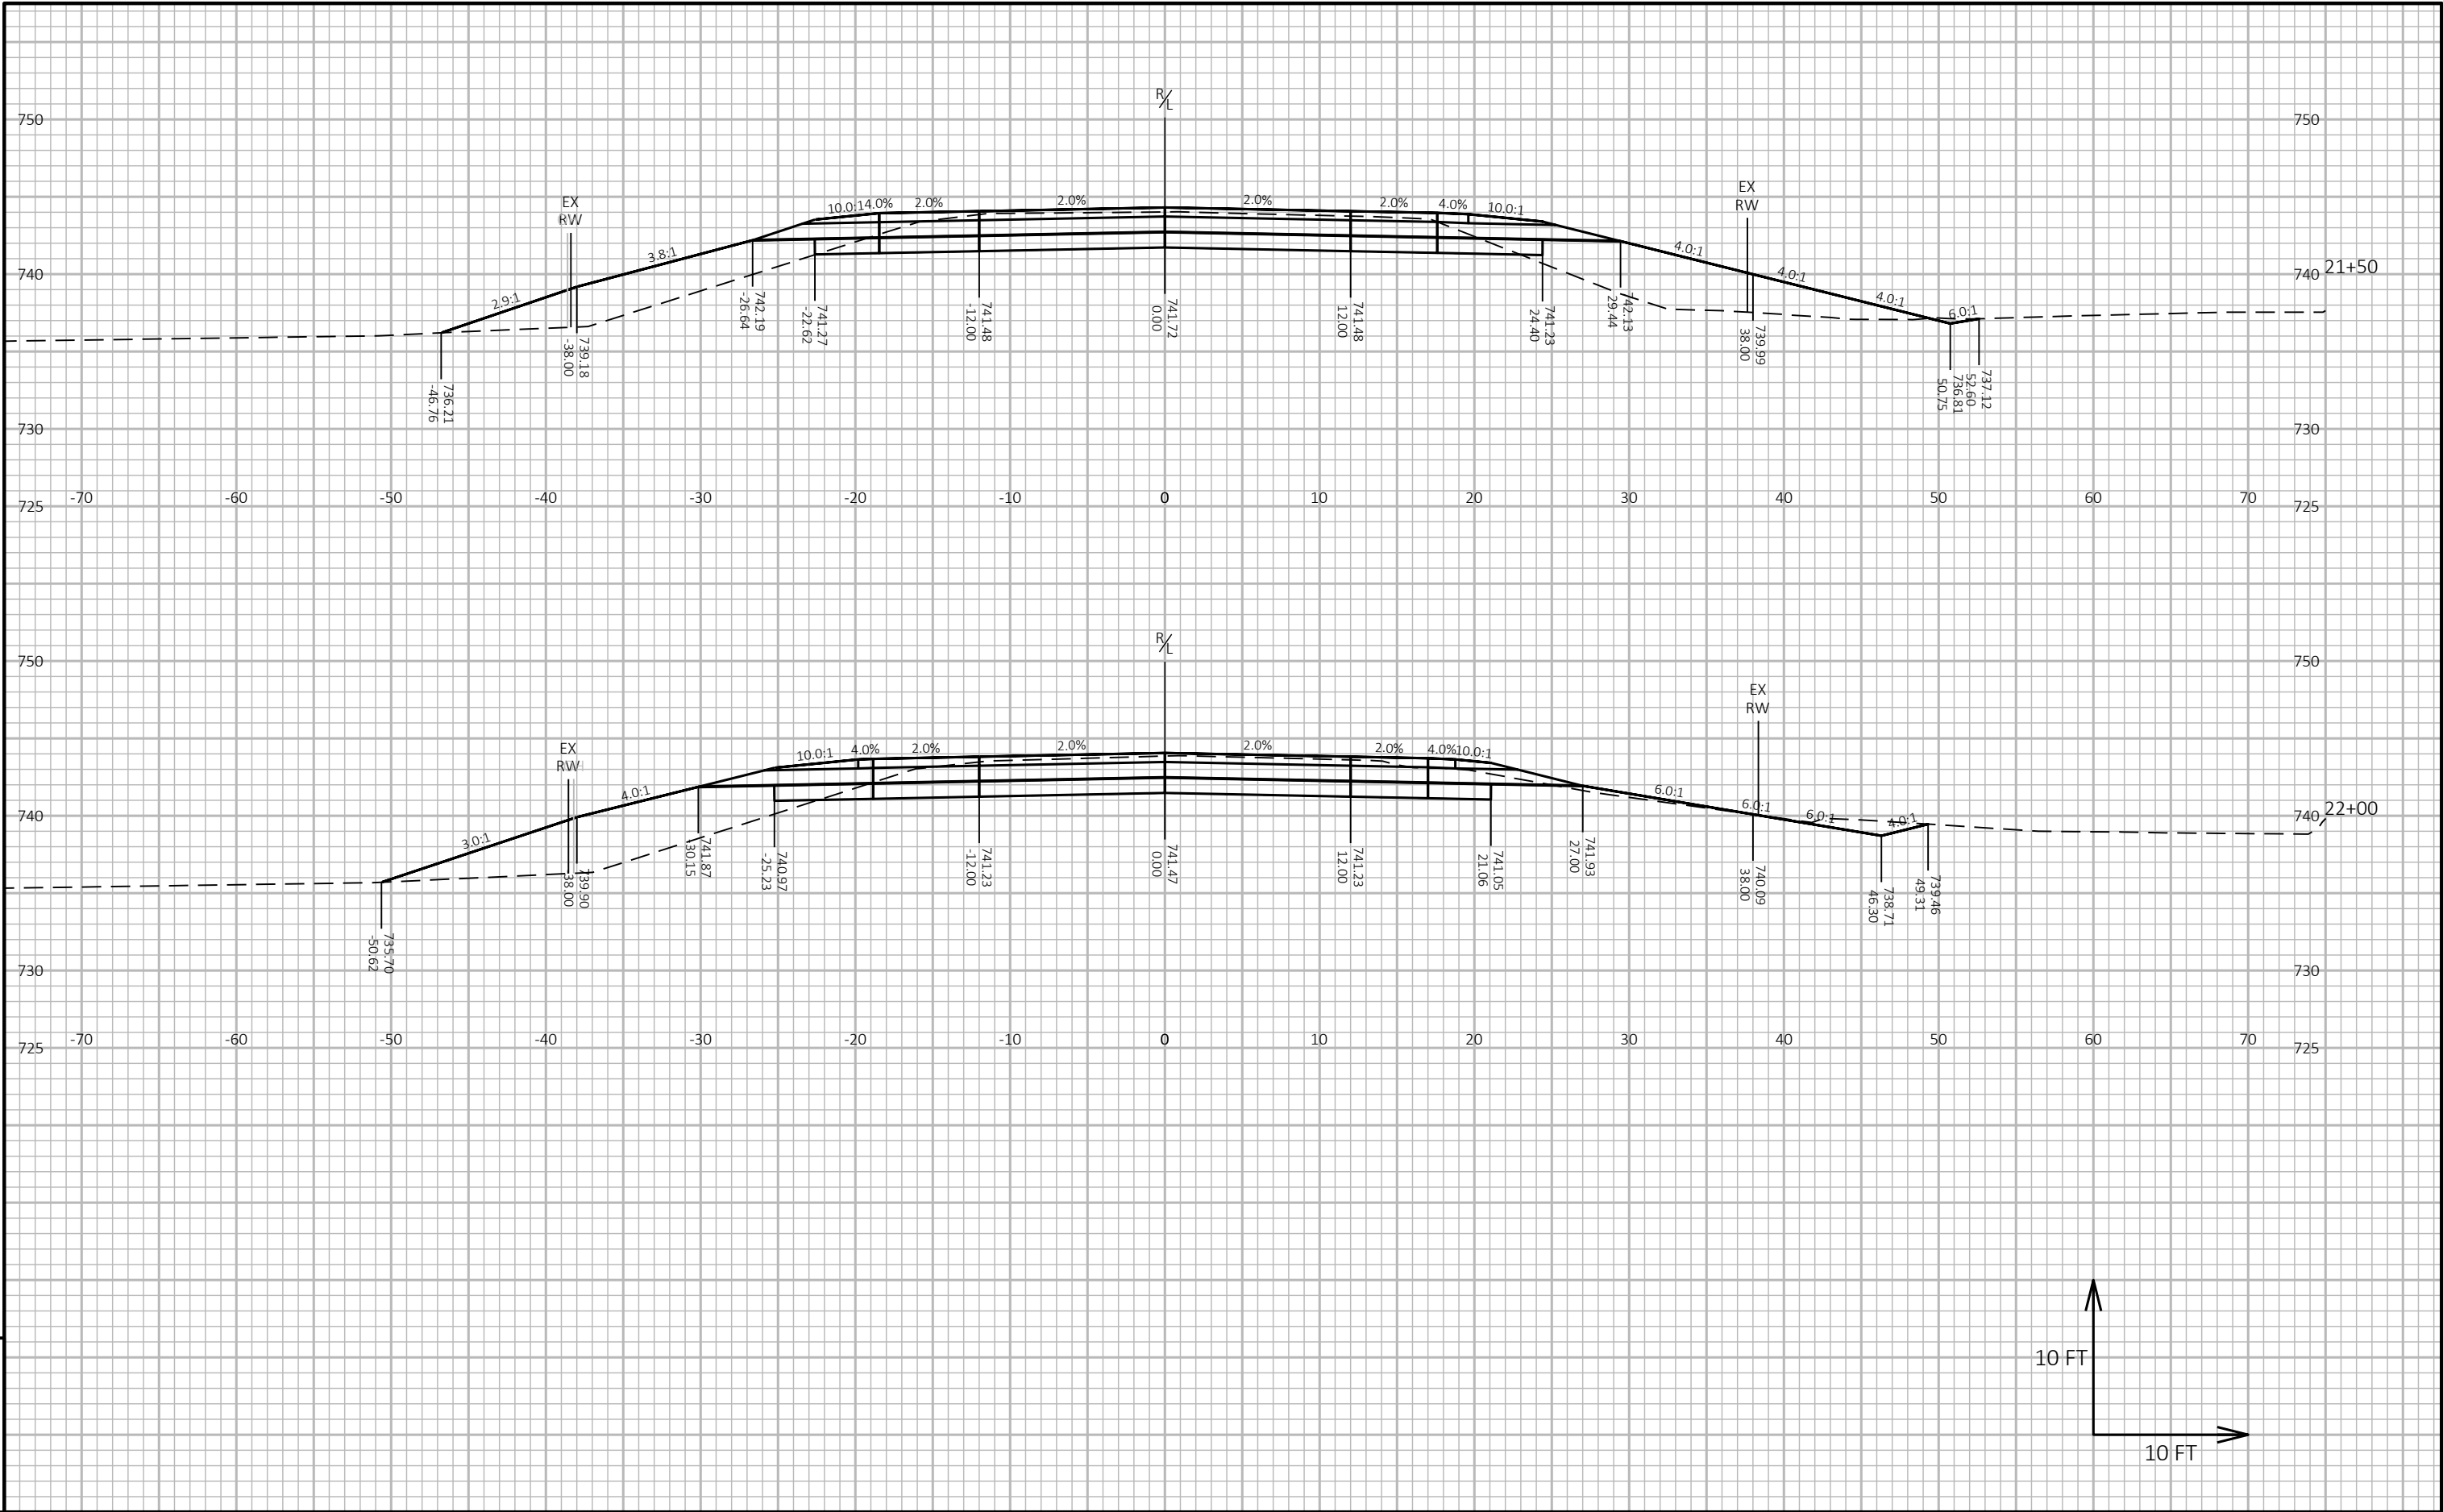

9


9

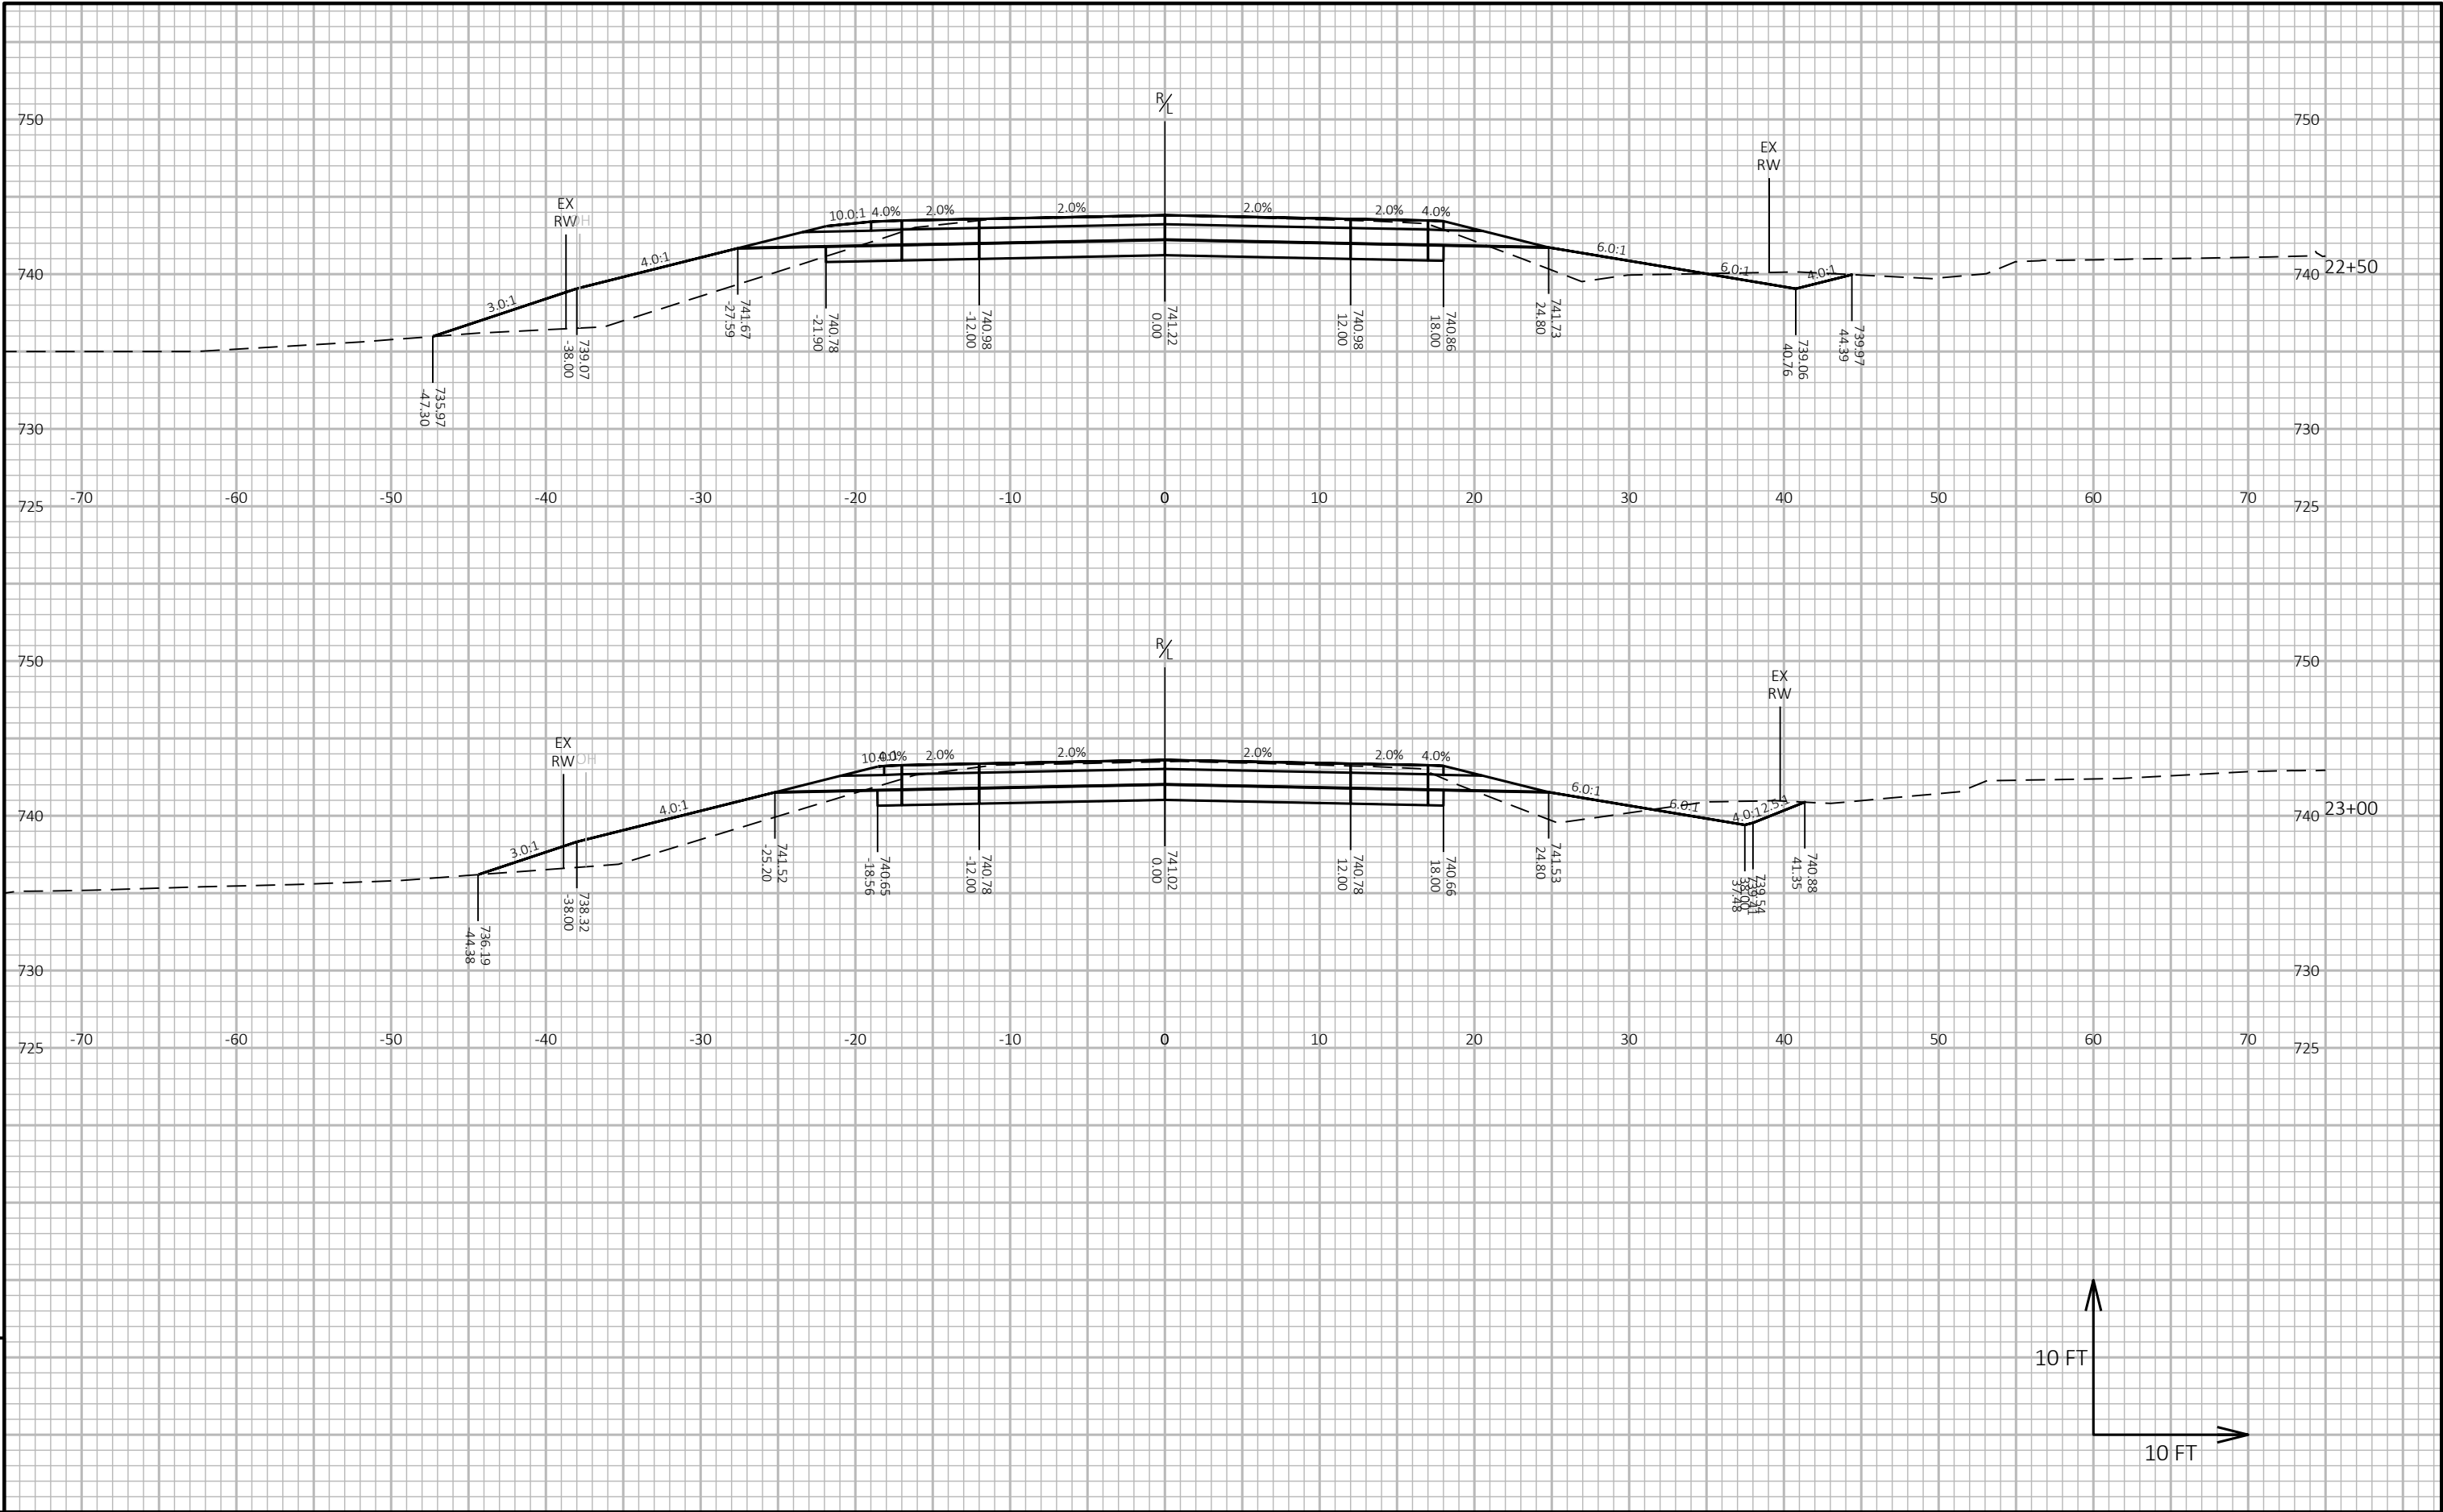



9


9


PROJECT NO: 5436-00-76	HWY: CTH M	COUNTY: LA CROSSE	CROSS SECTIONS: CTH M	SHEET E
------------------------	------------	-------------------	-----------------------	---------

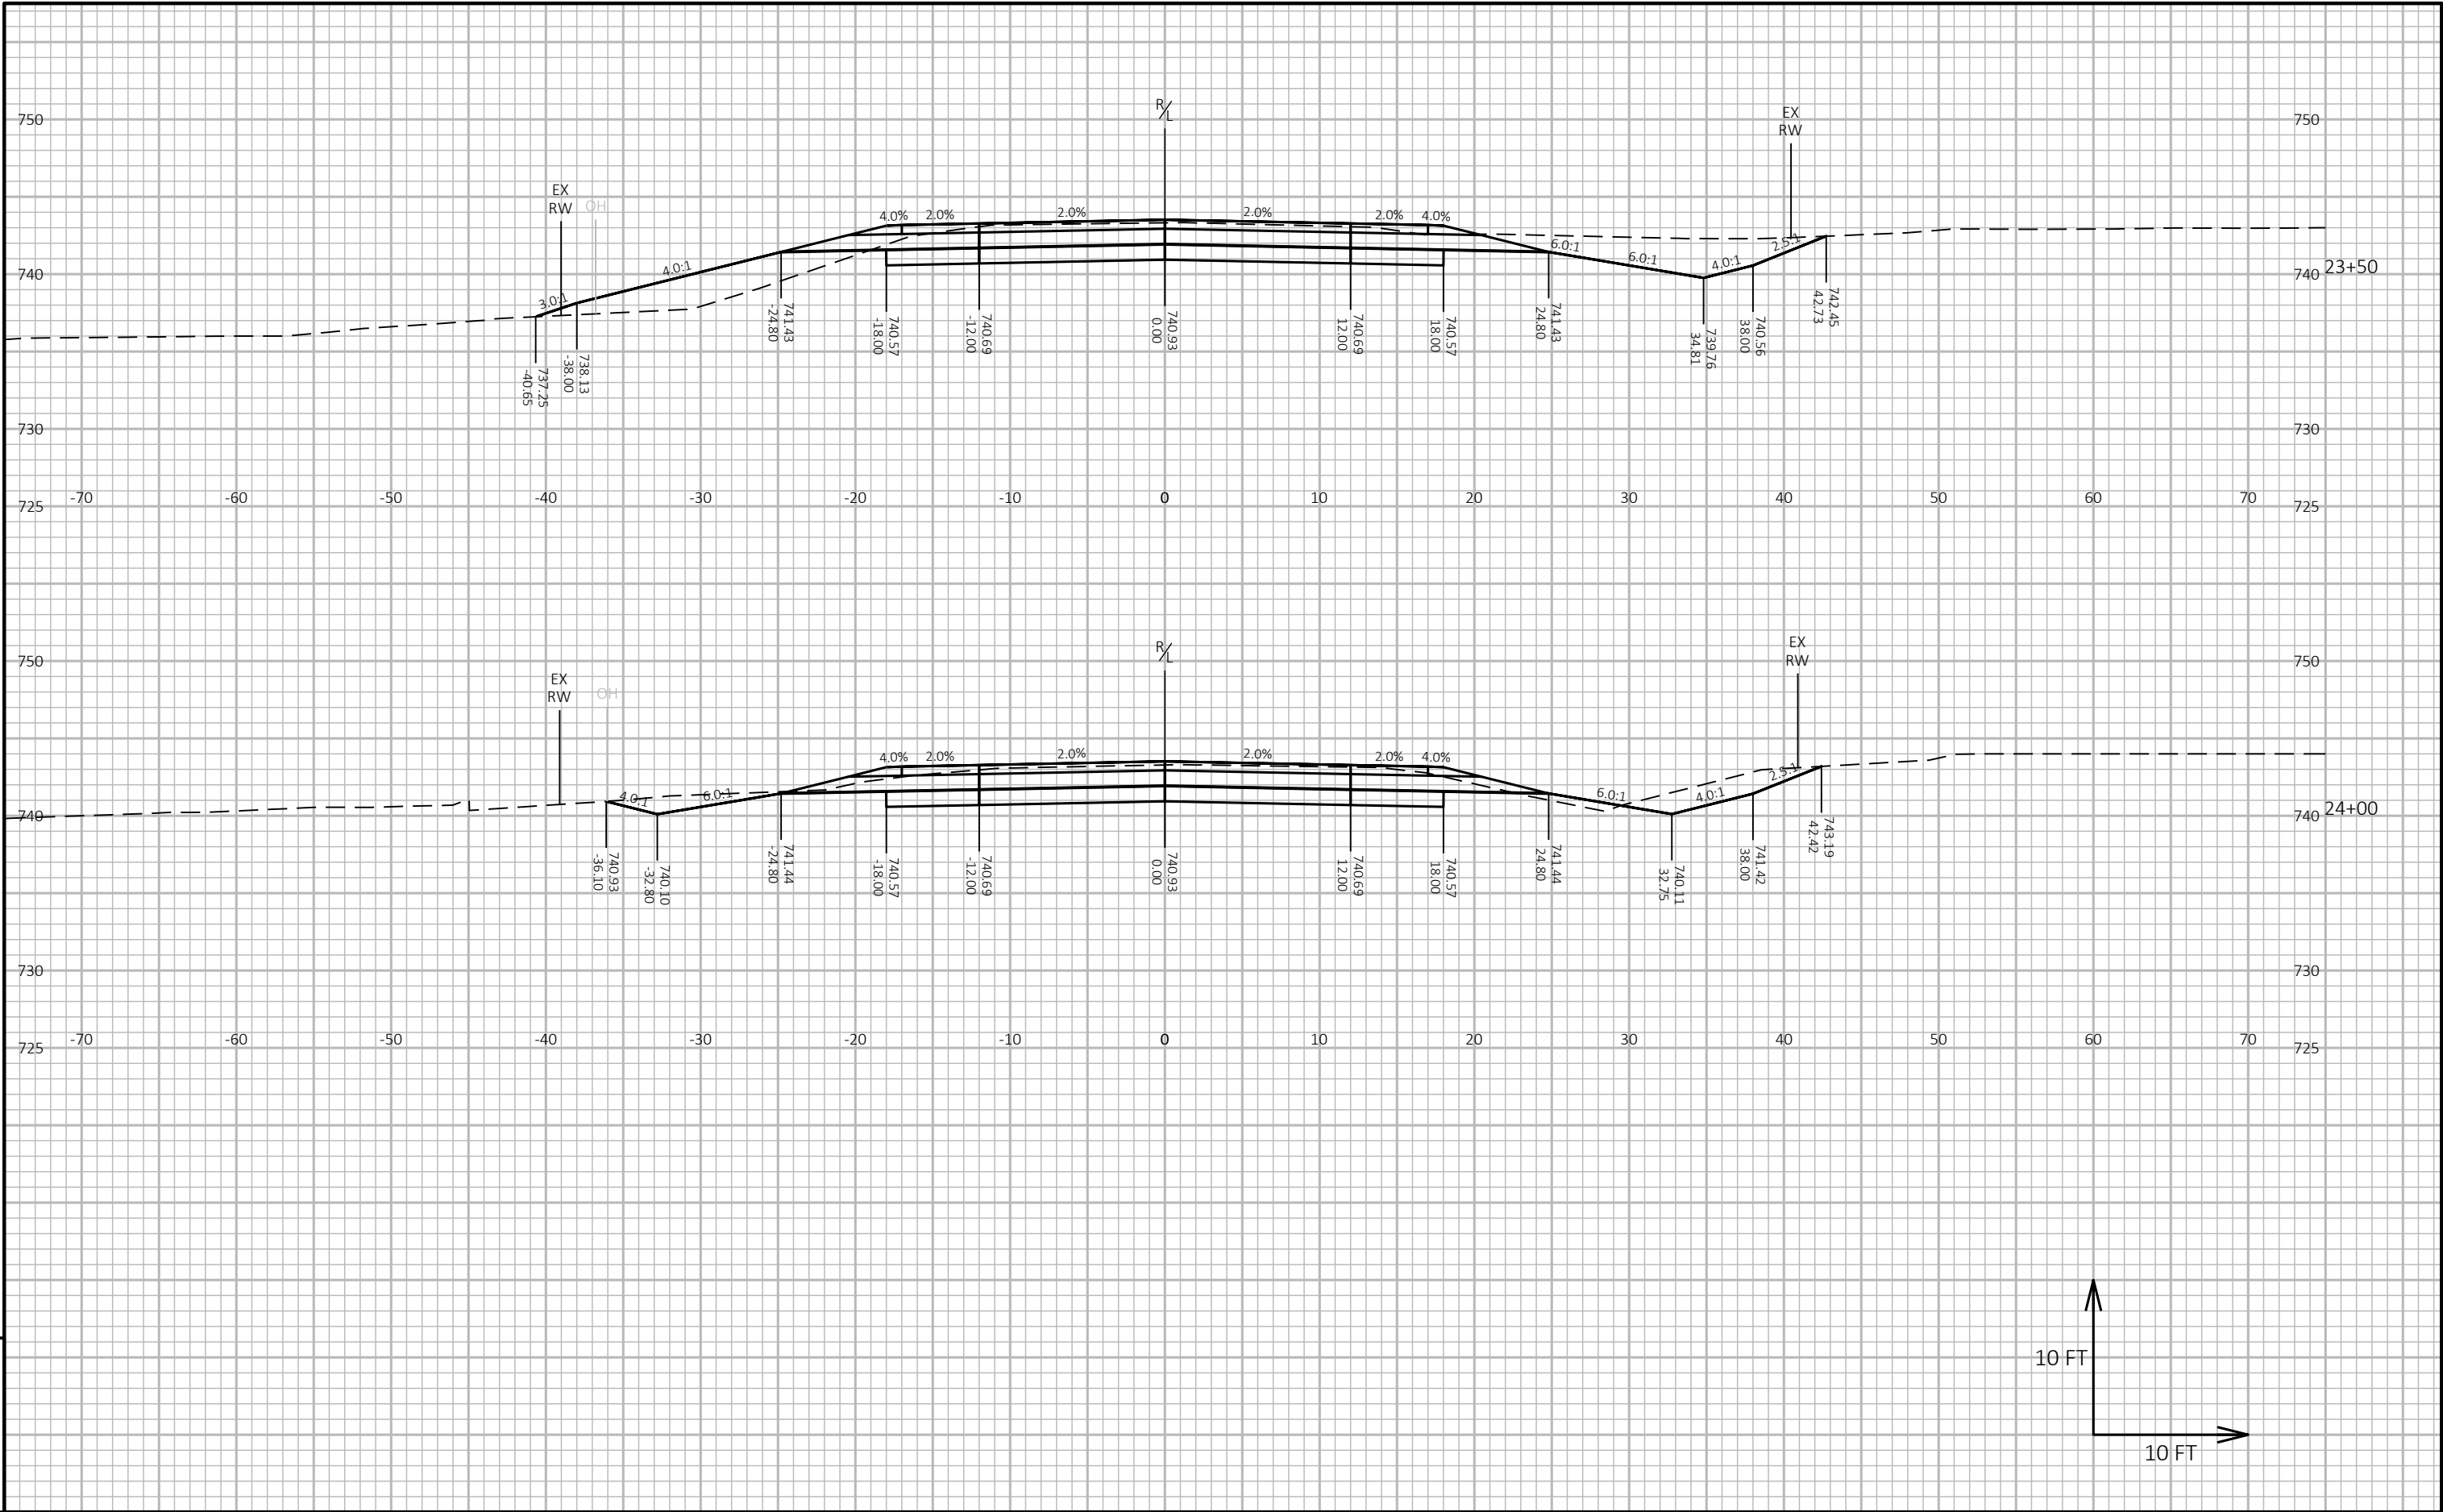


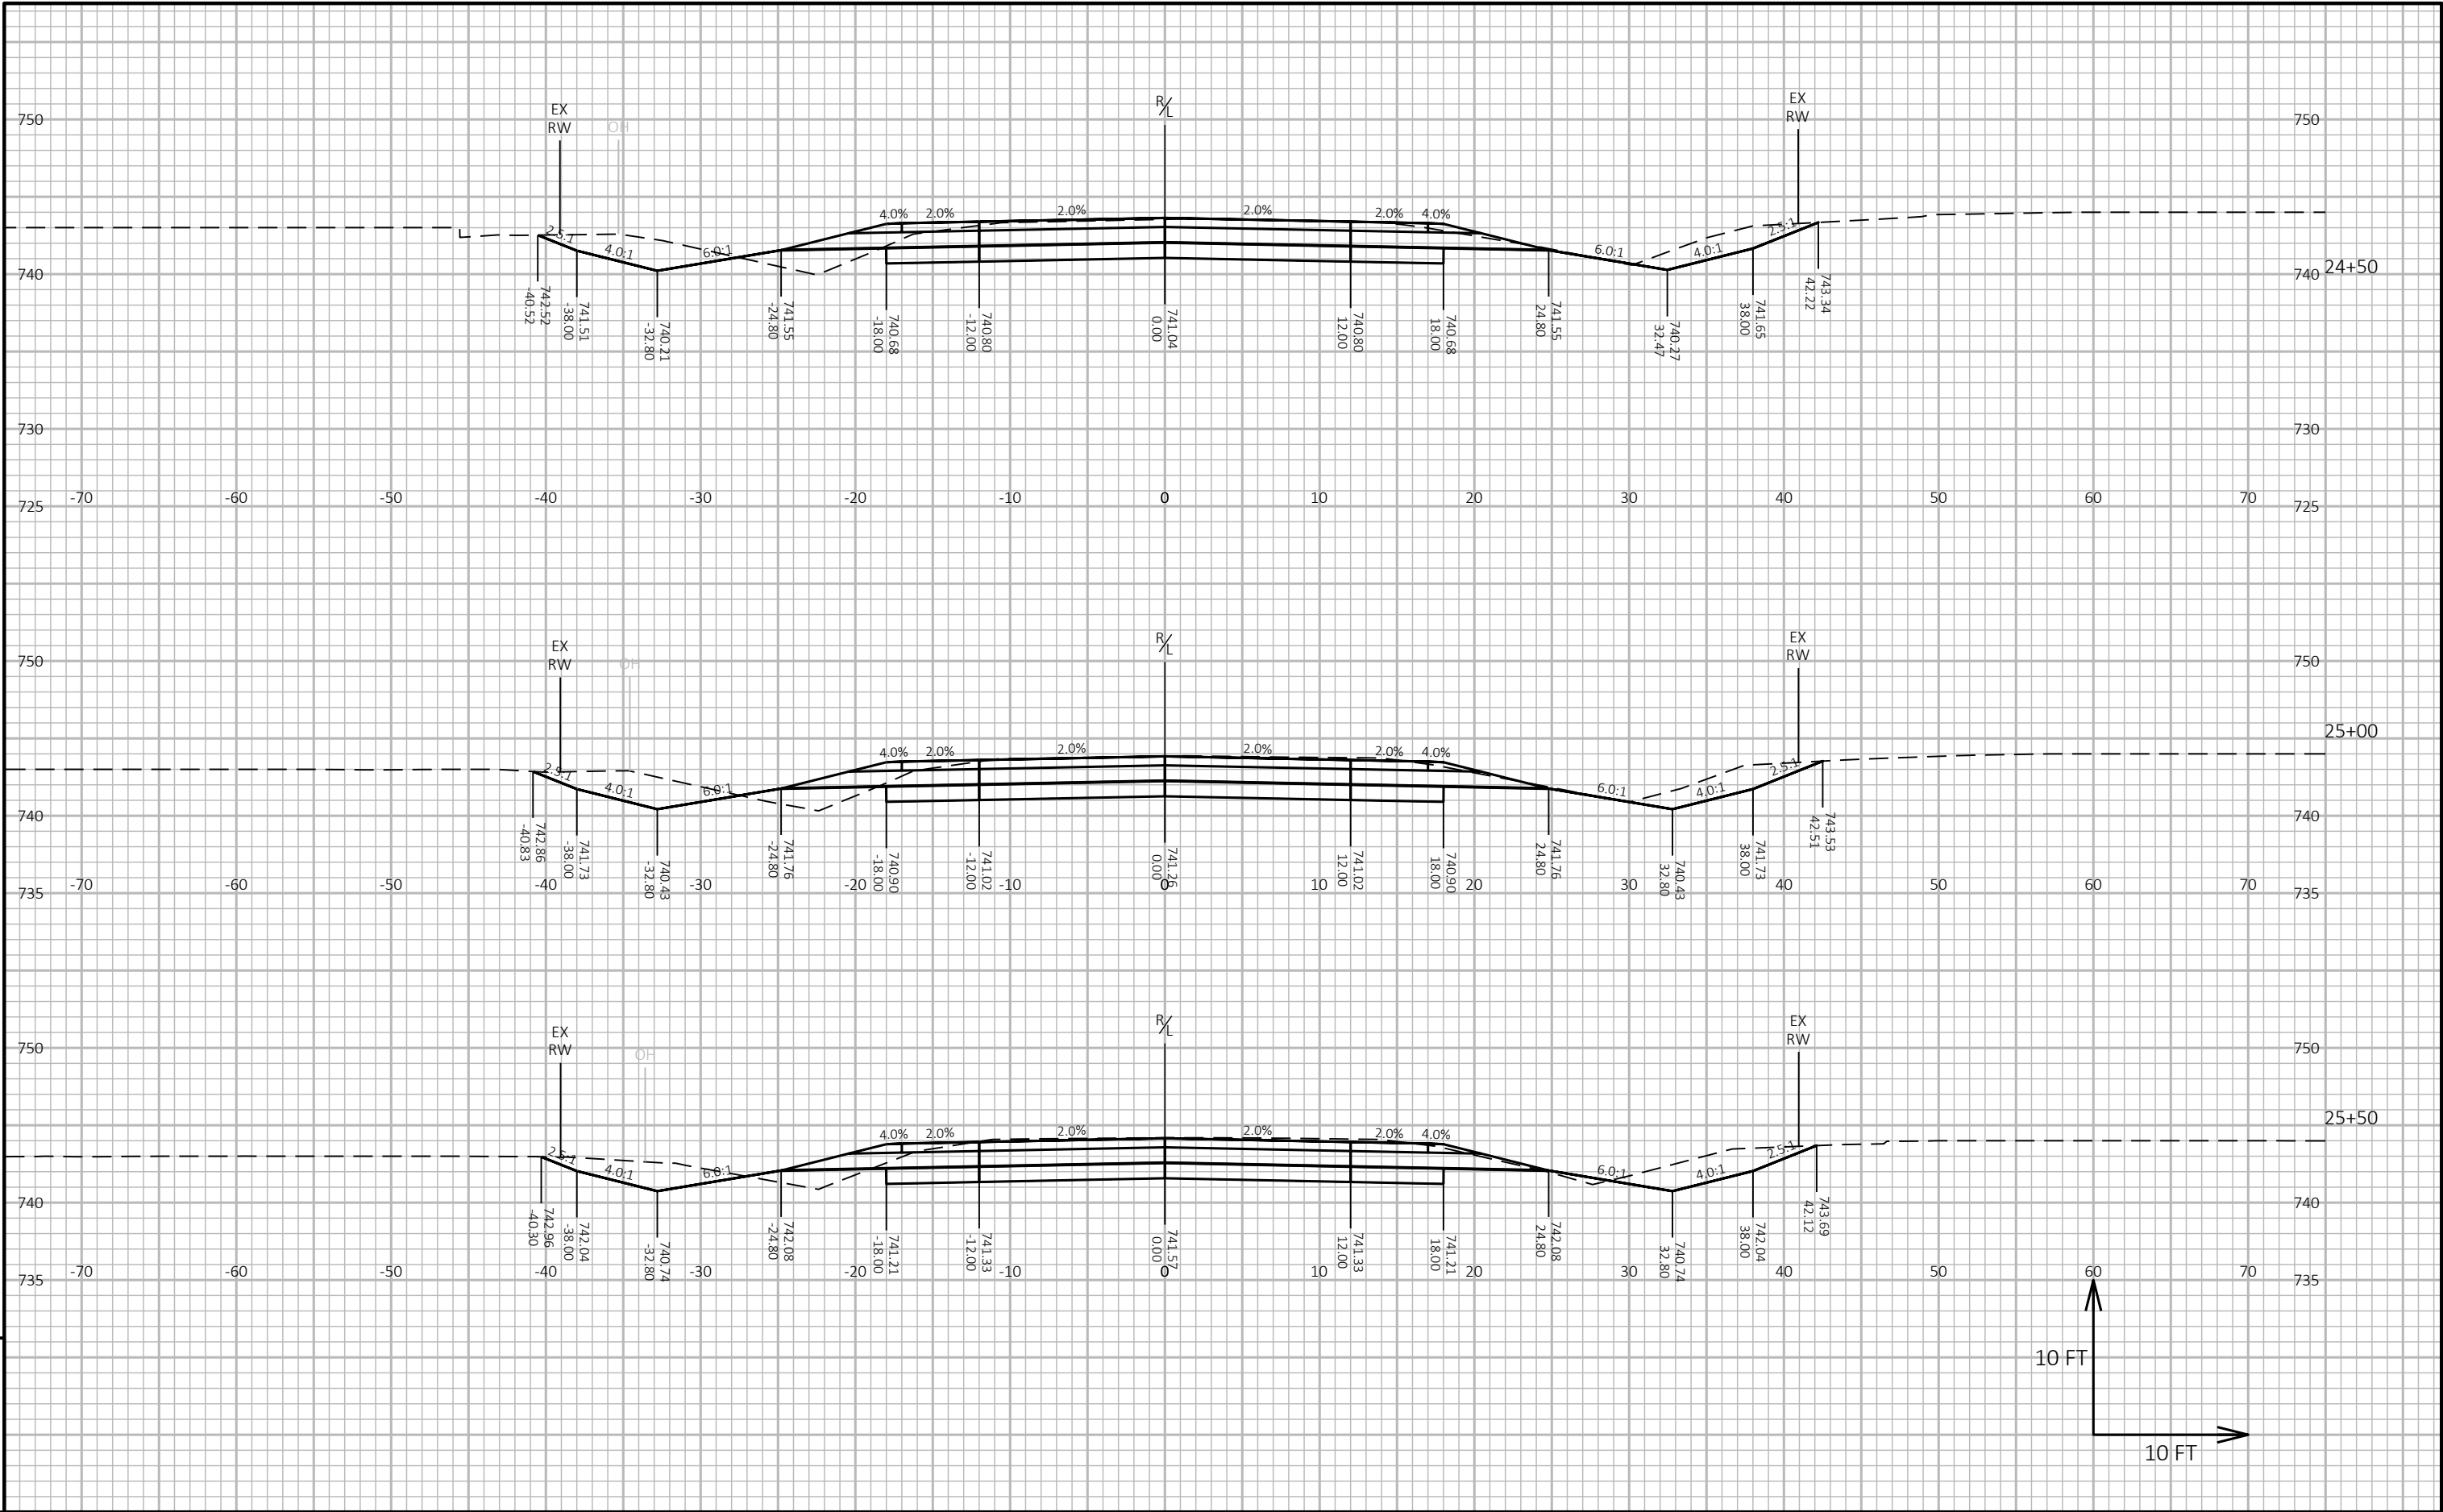


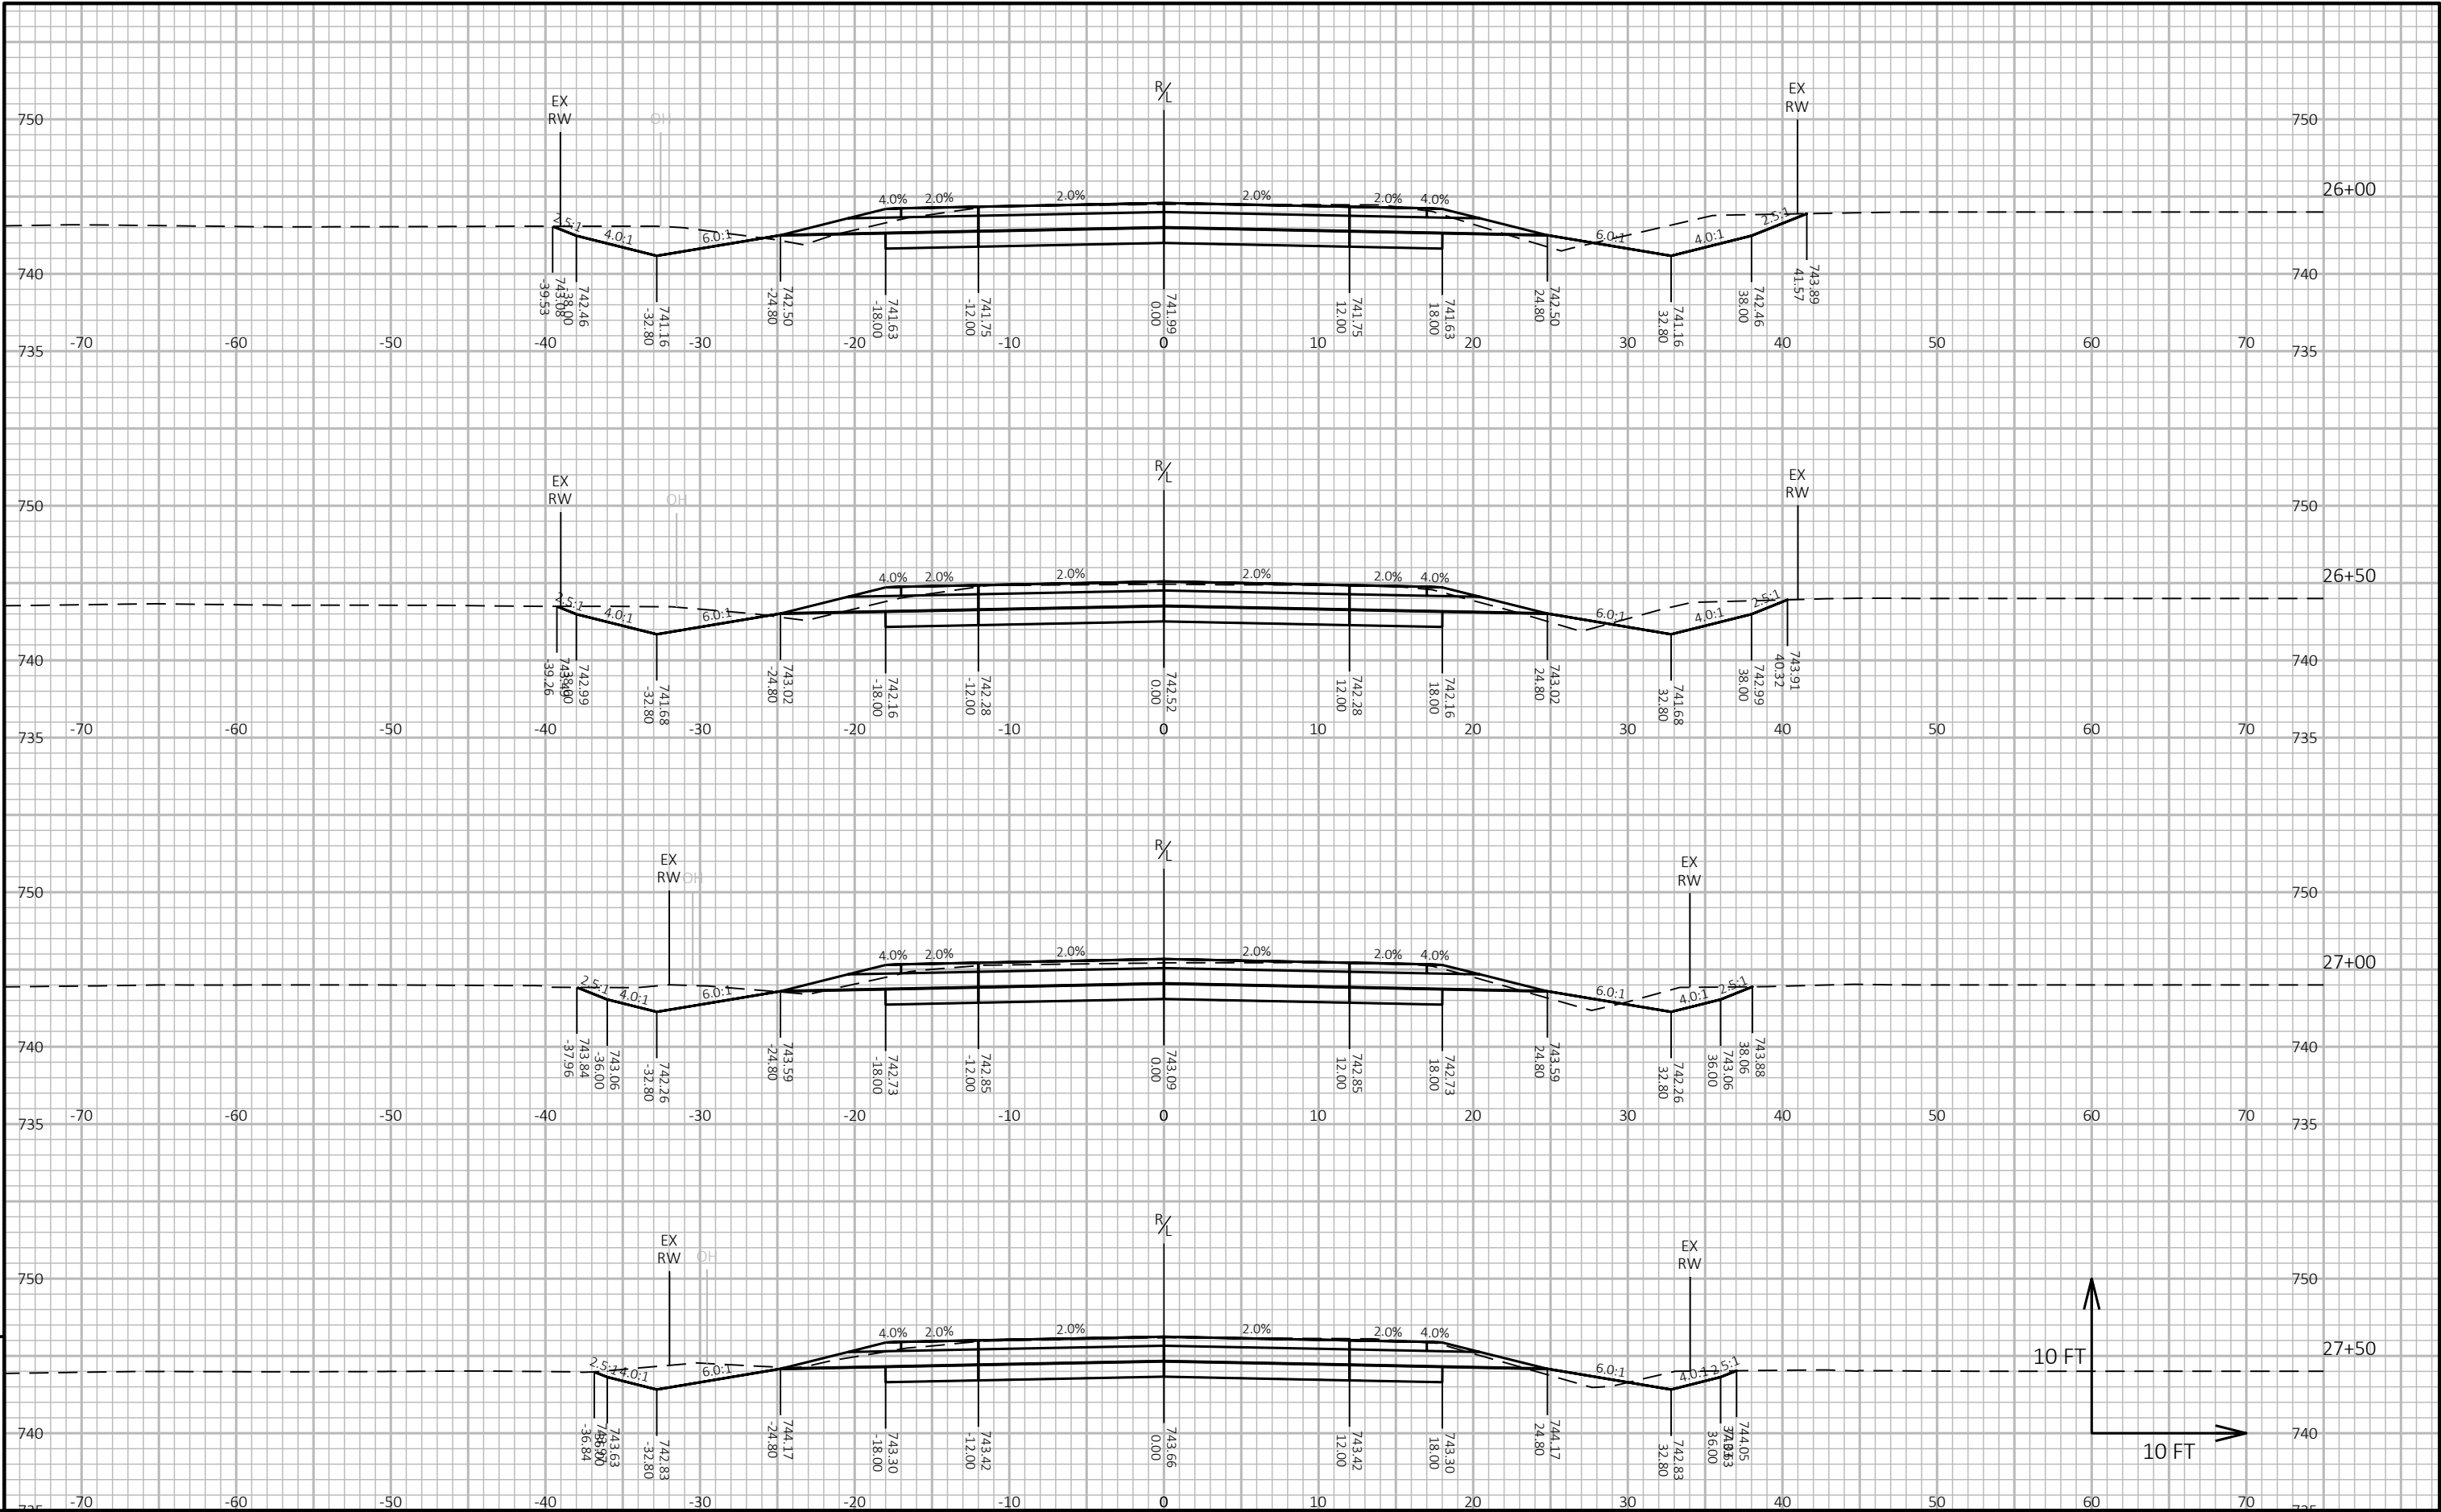


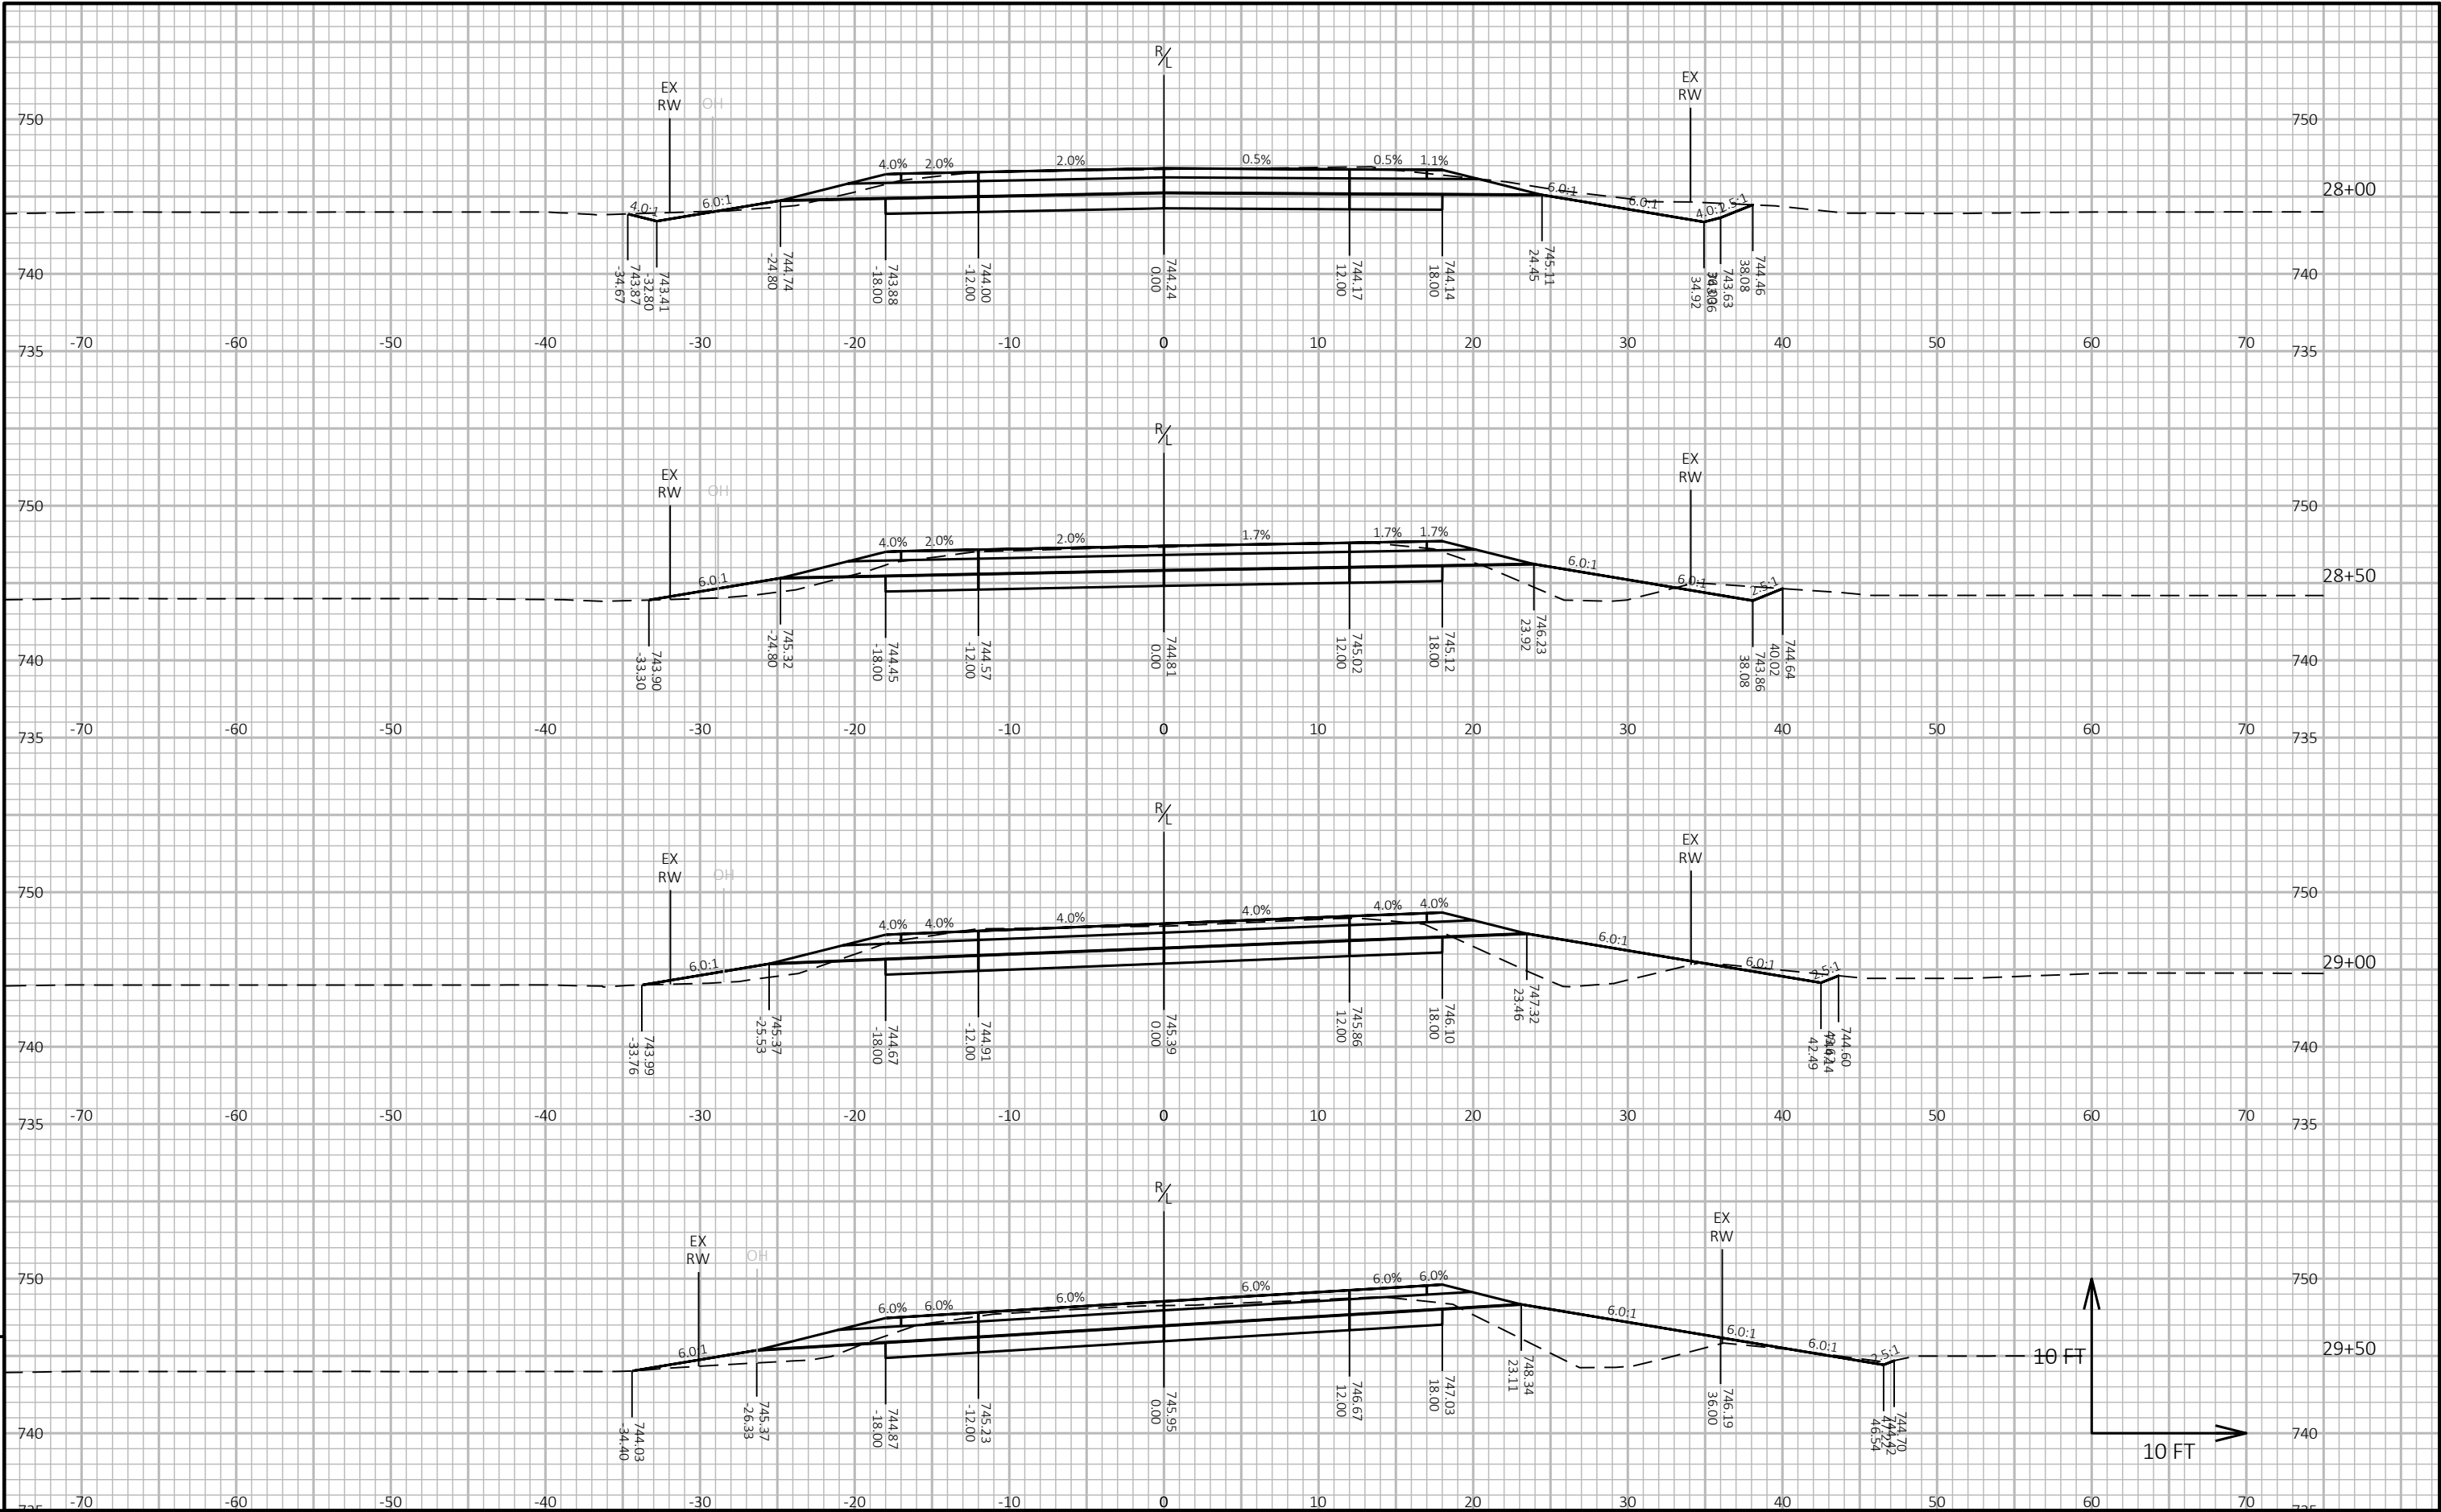


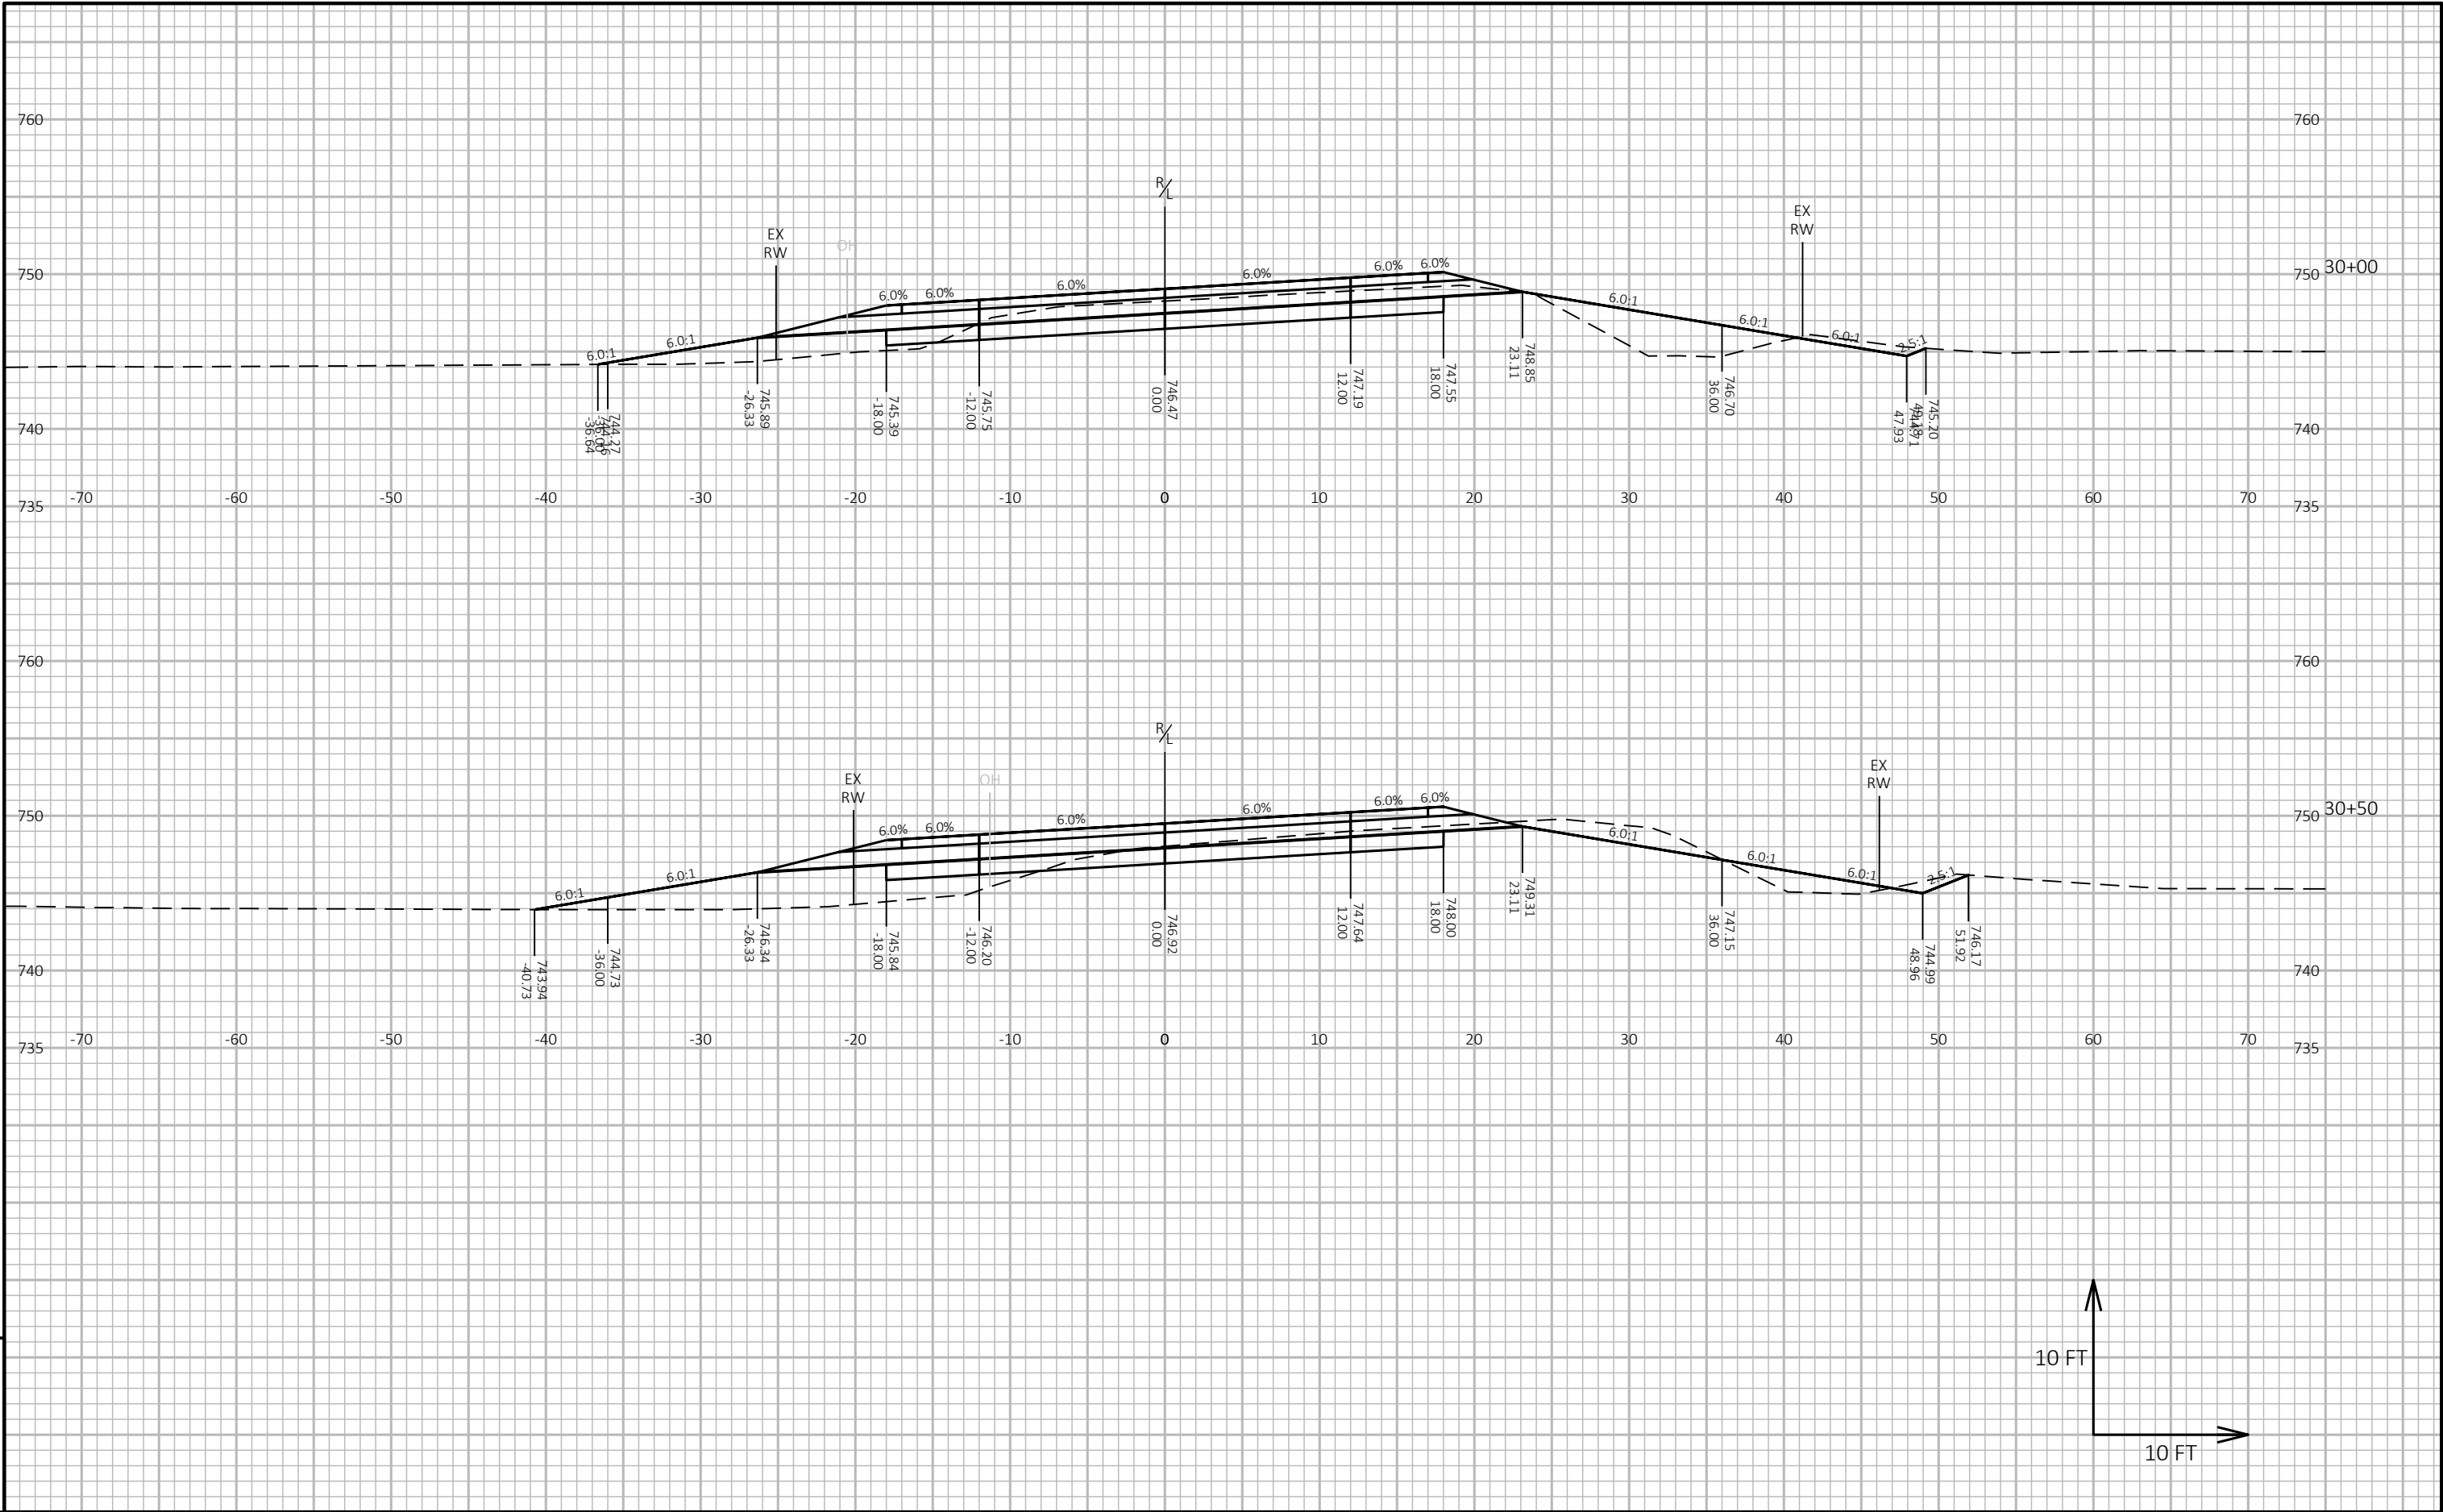

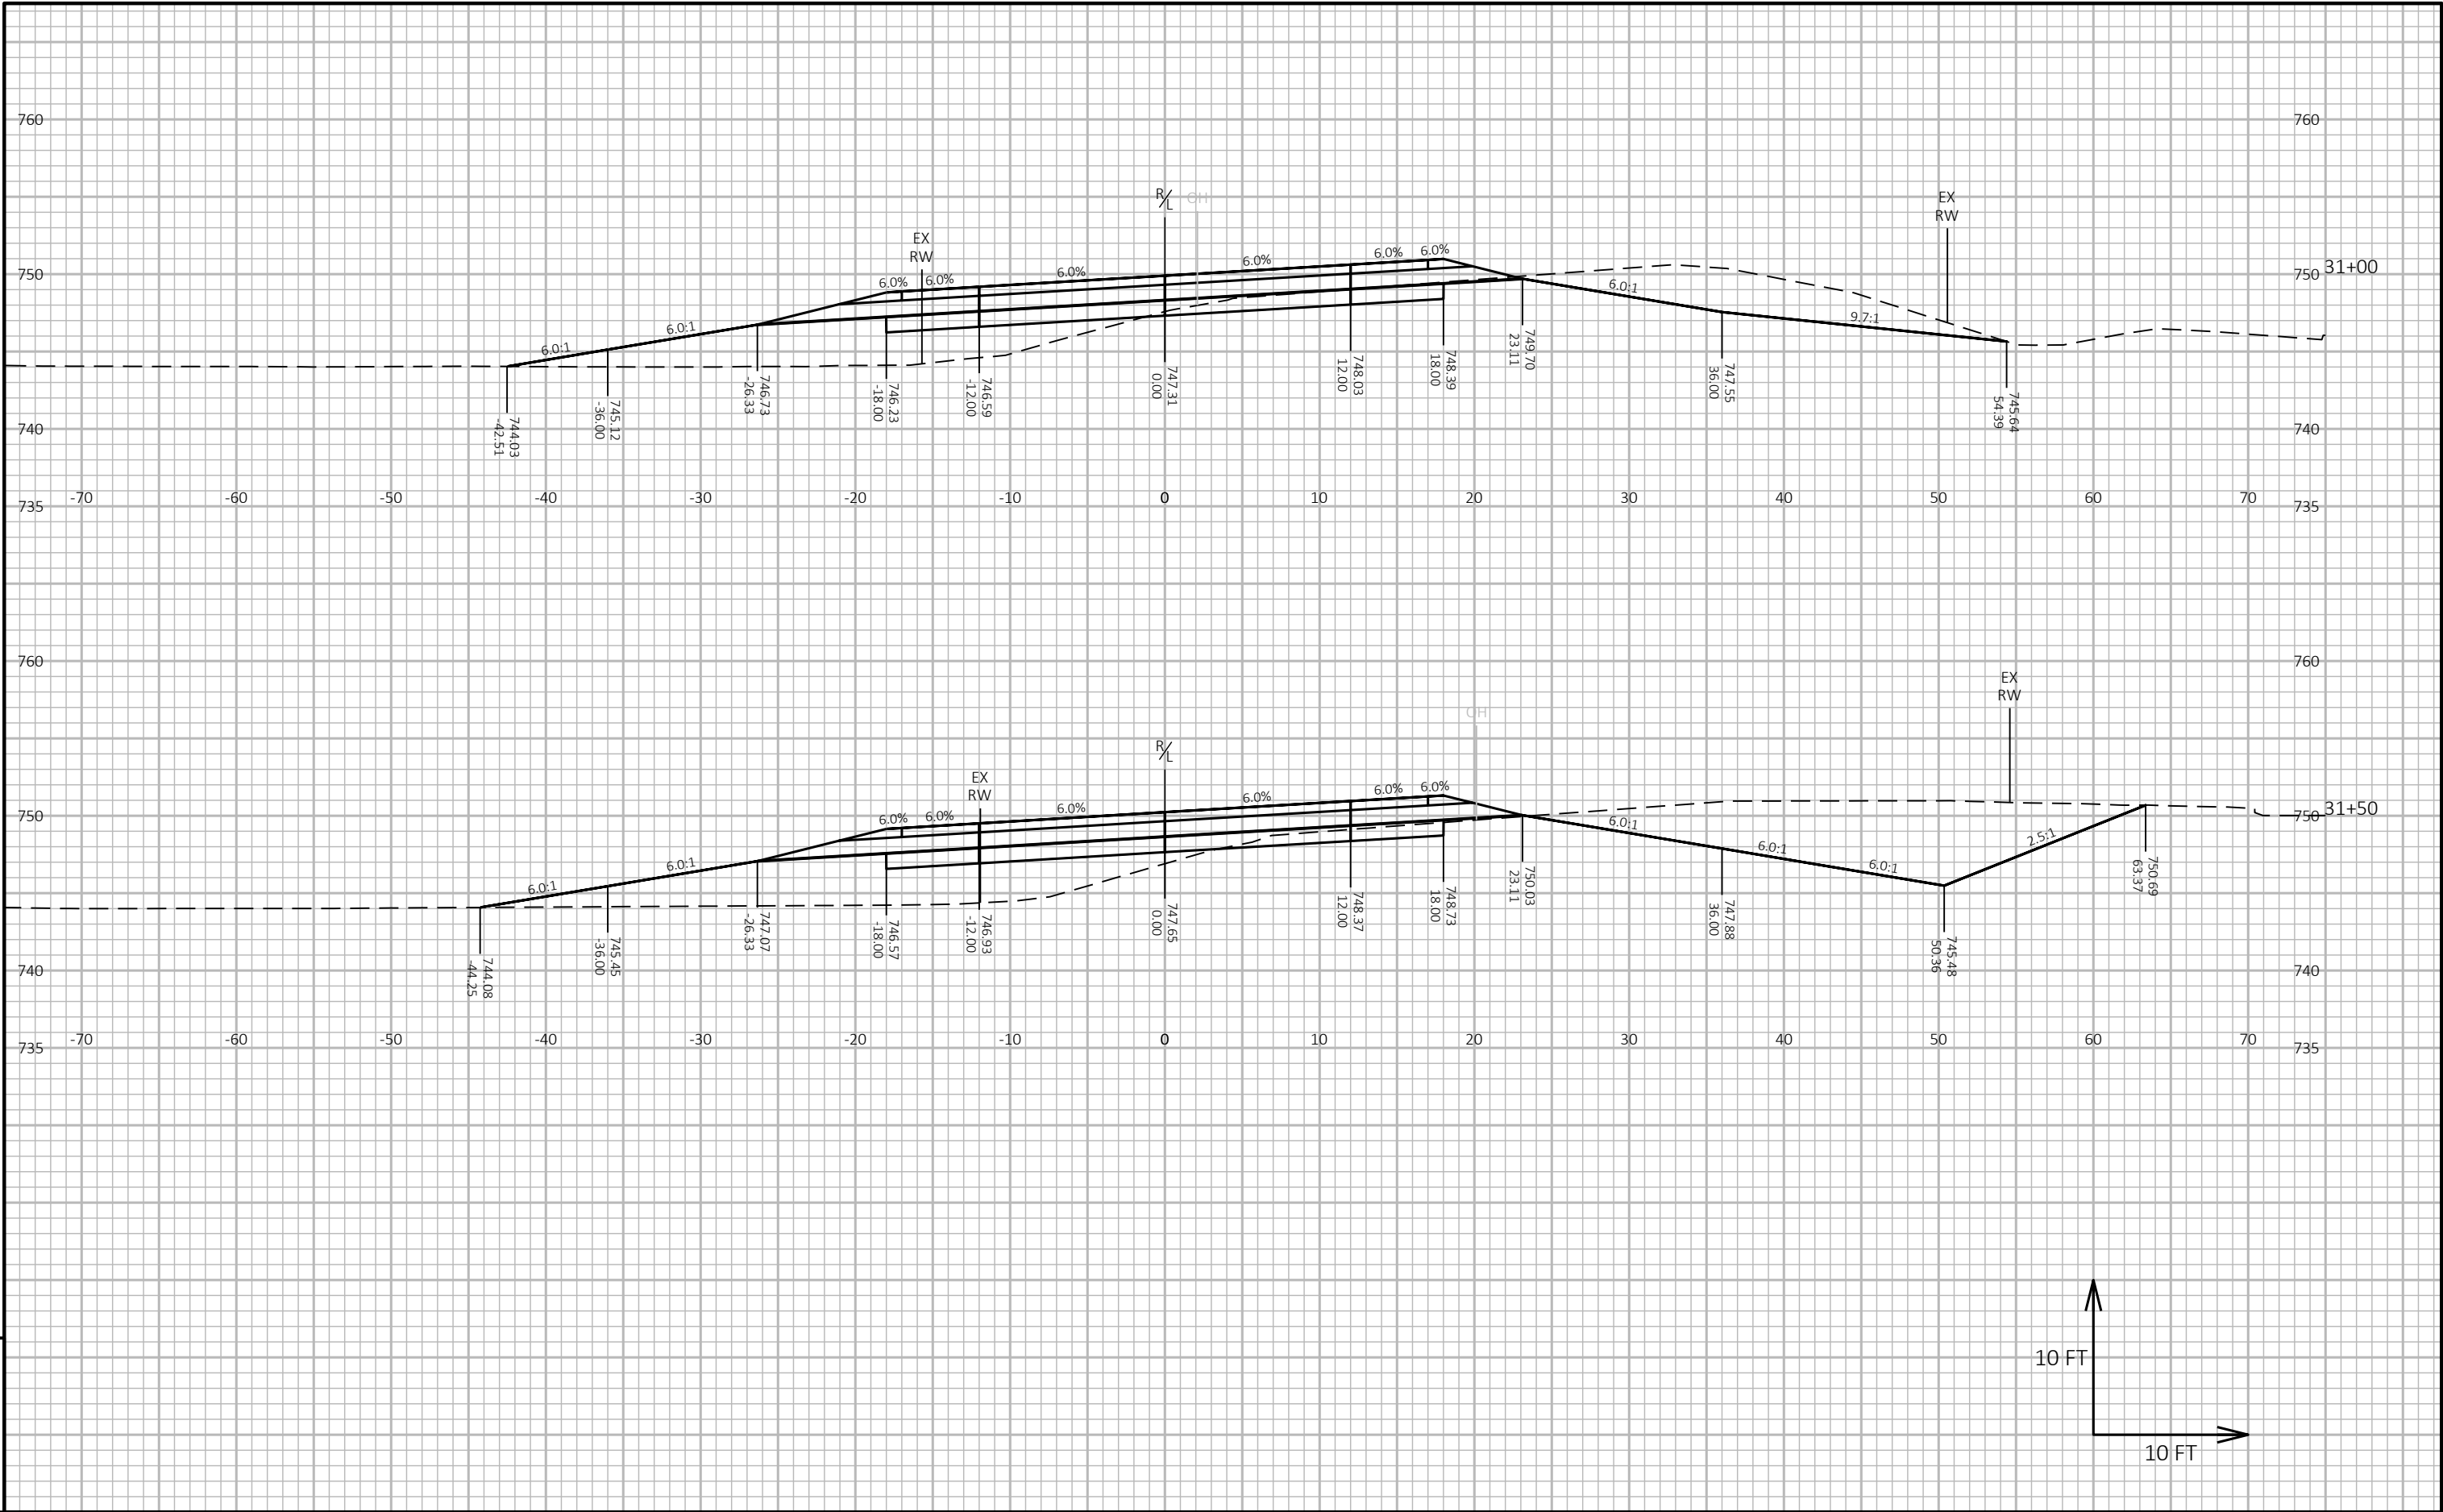

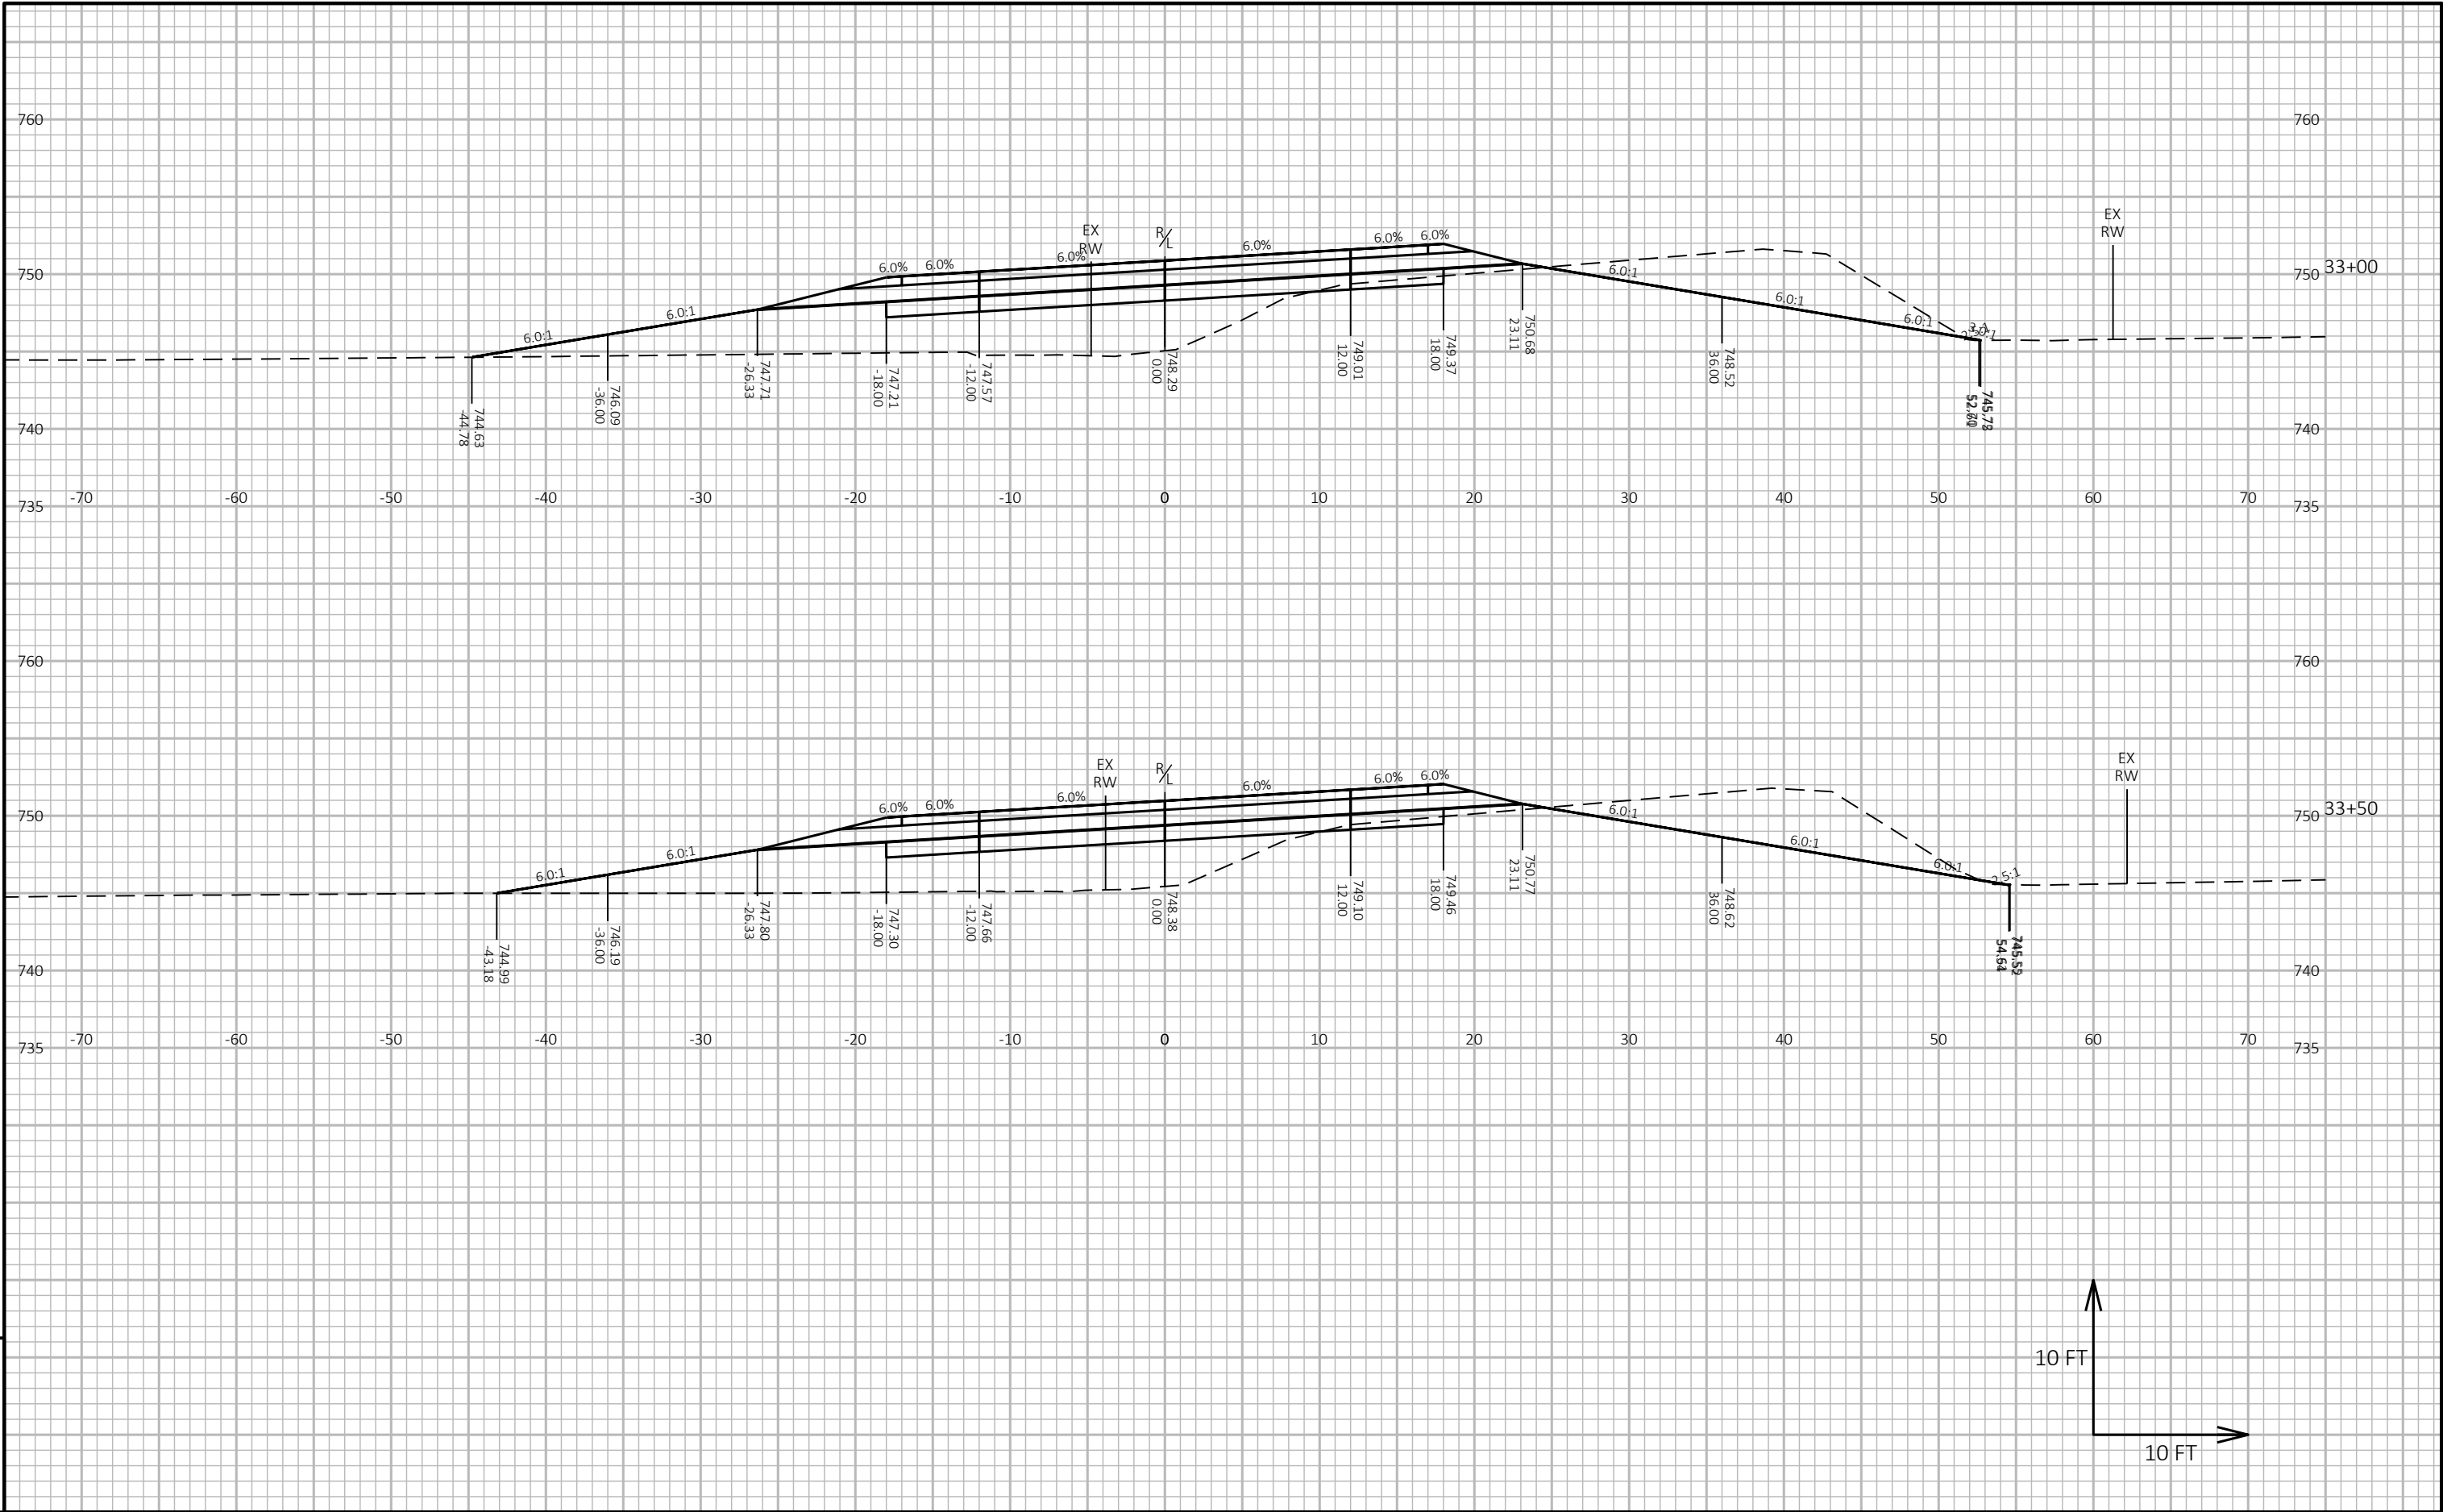

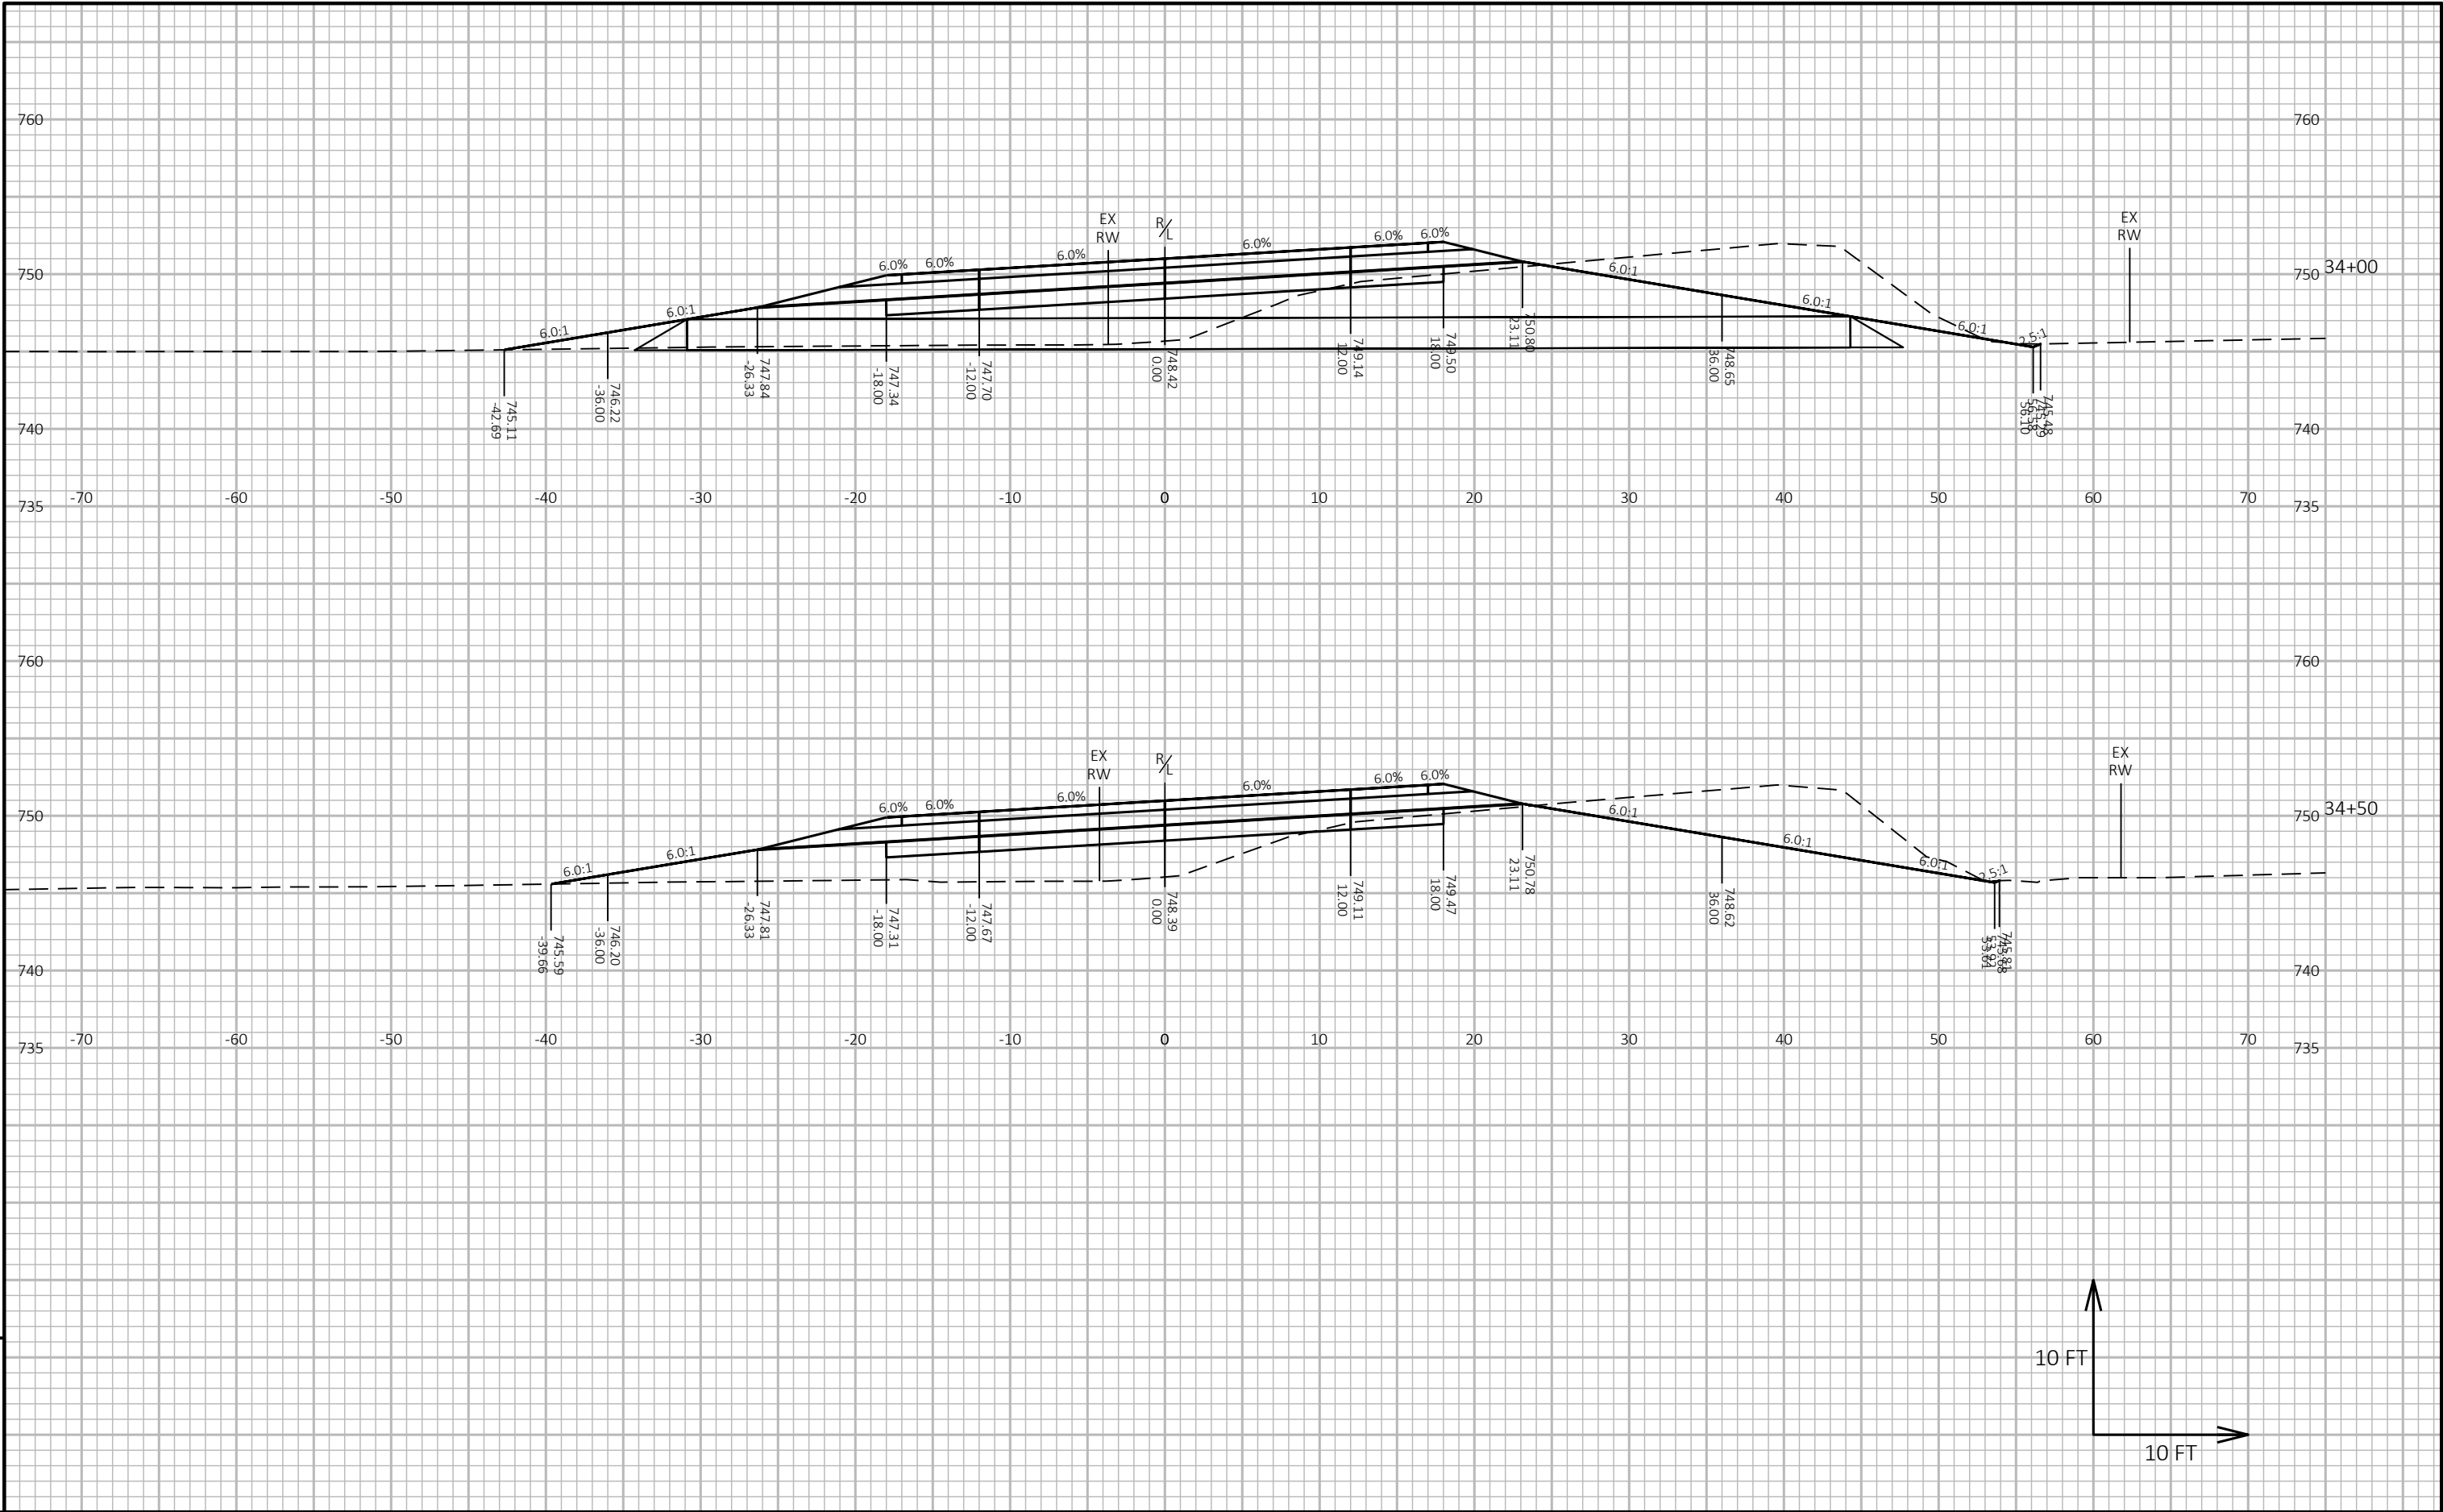


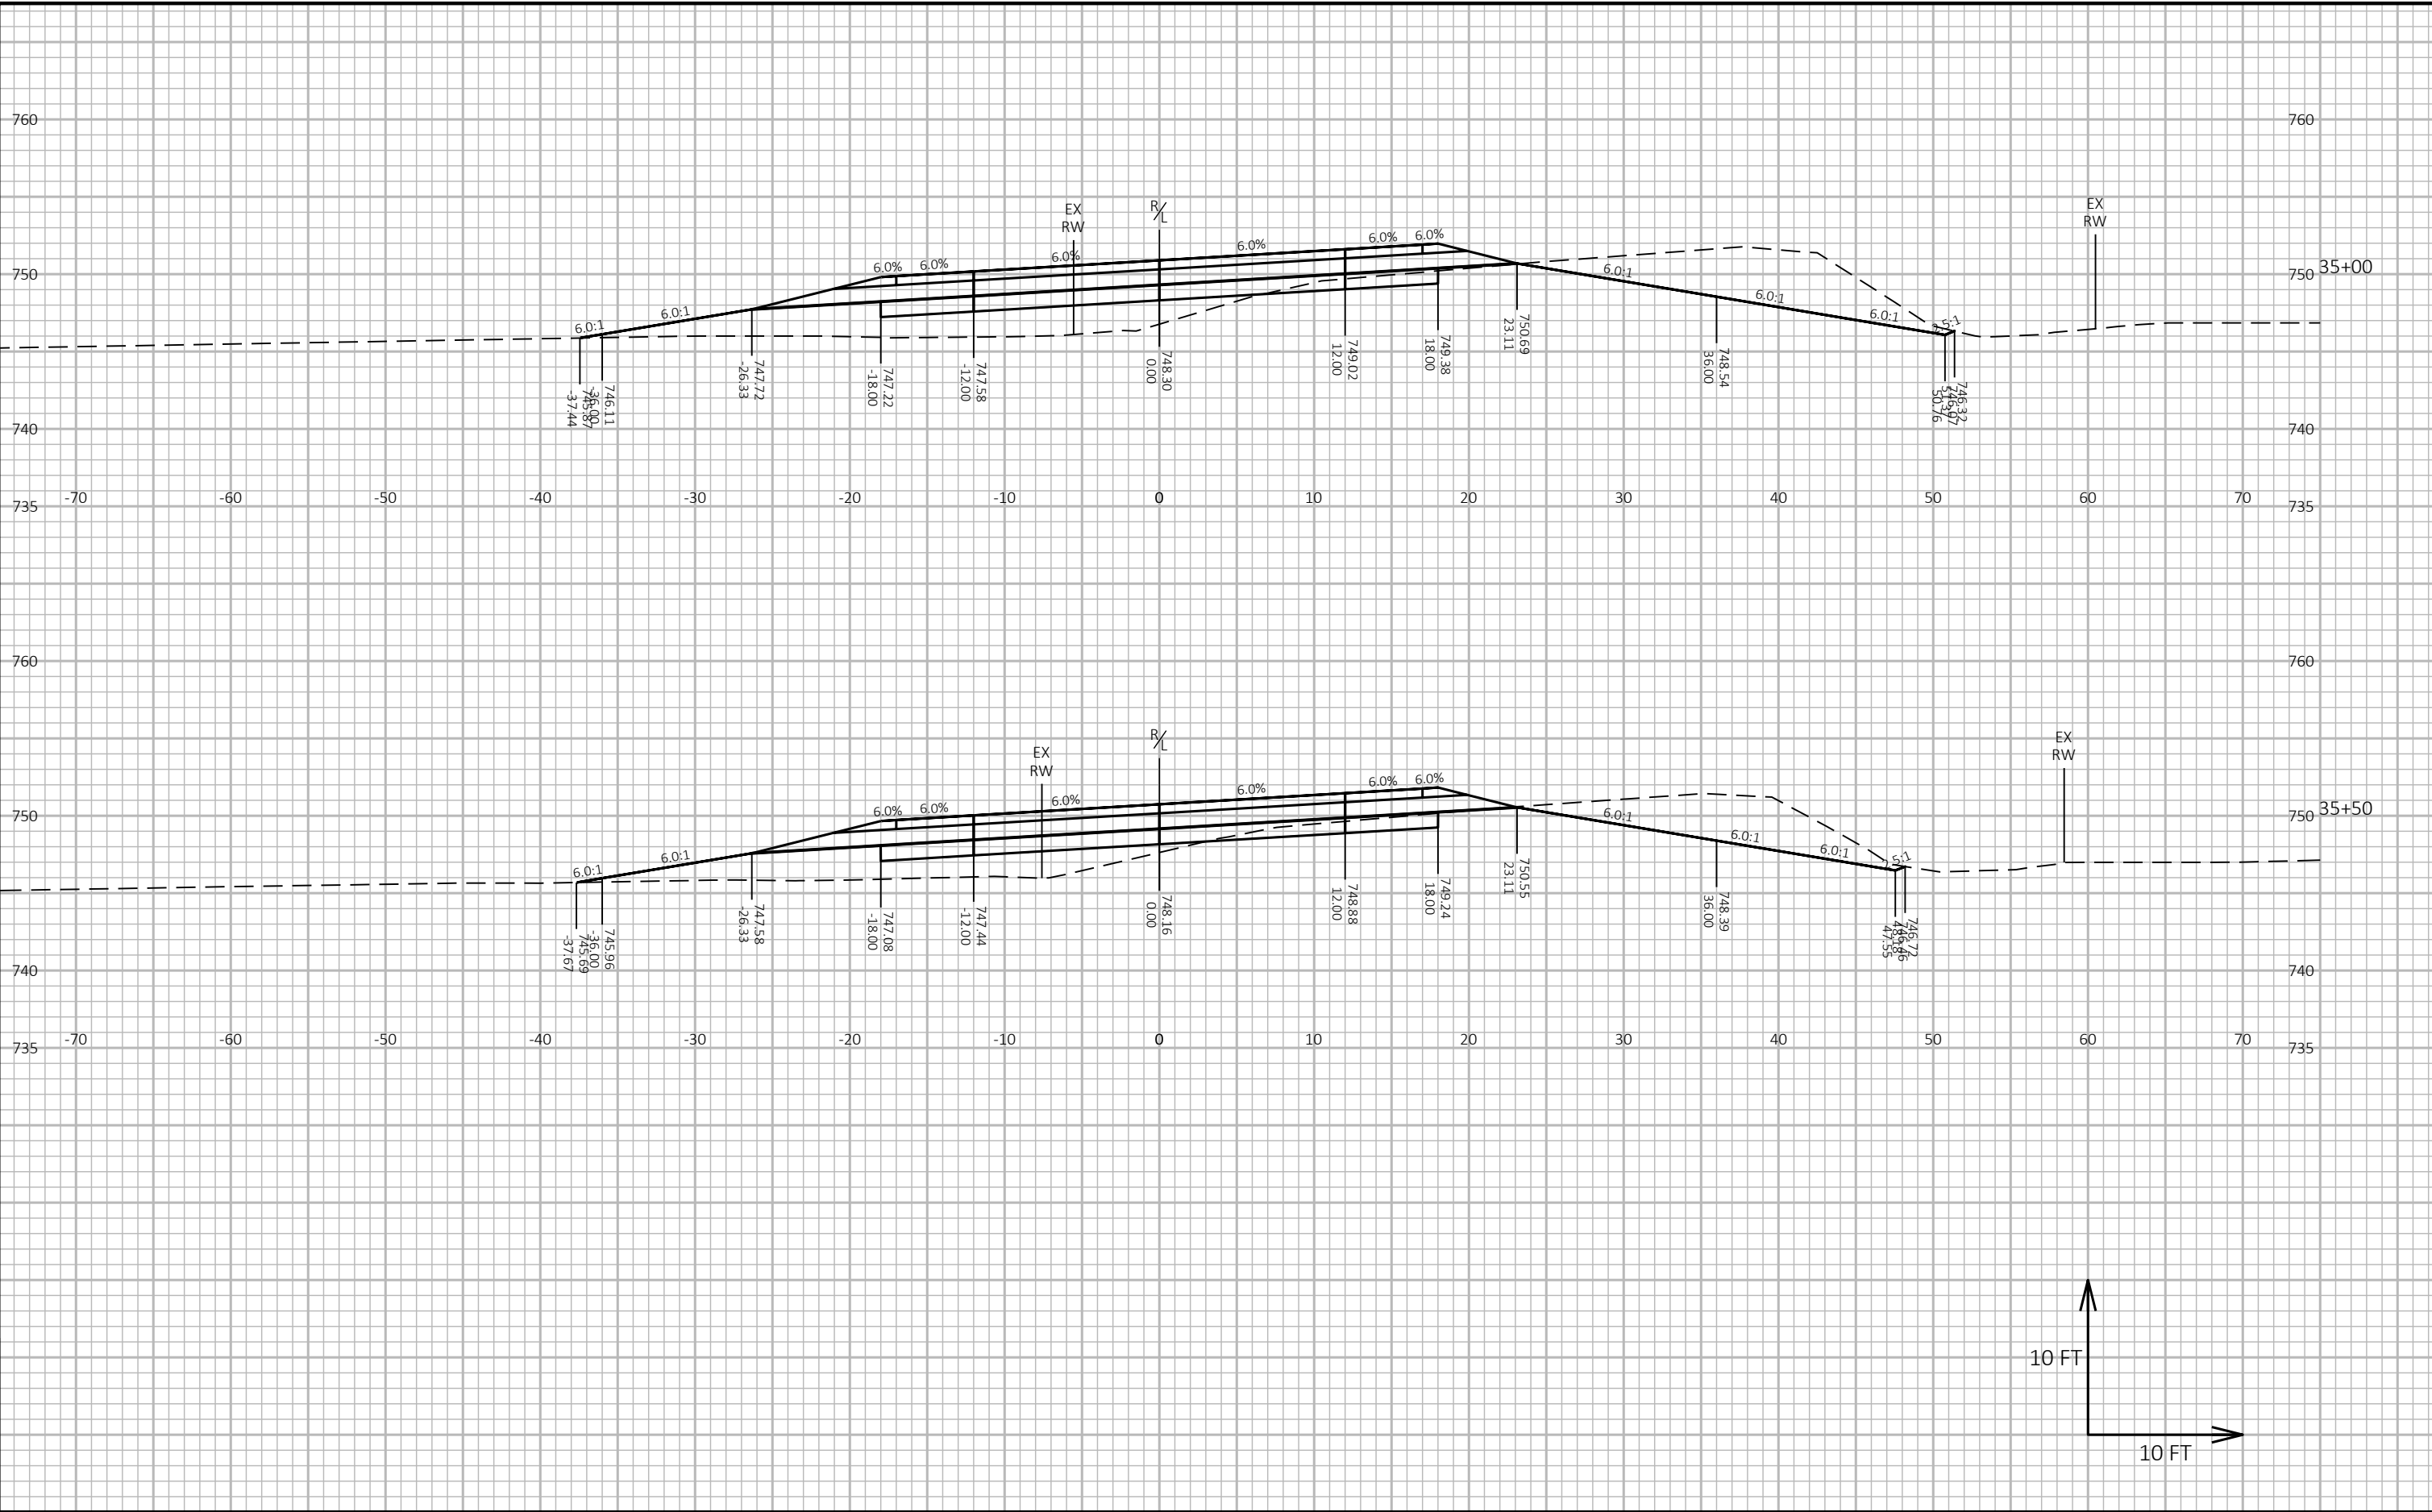



9


9


PROJECT NO: 5436-00-76	HWY: CTH M	COUNTY: LA CROSSE	CROSS SECTIONS: CTH M	SHEET E
------------------------	------------	-------------------	-----------------------	---------

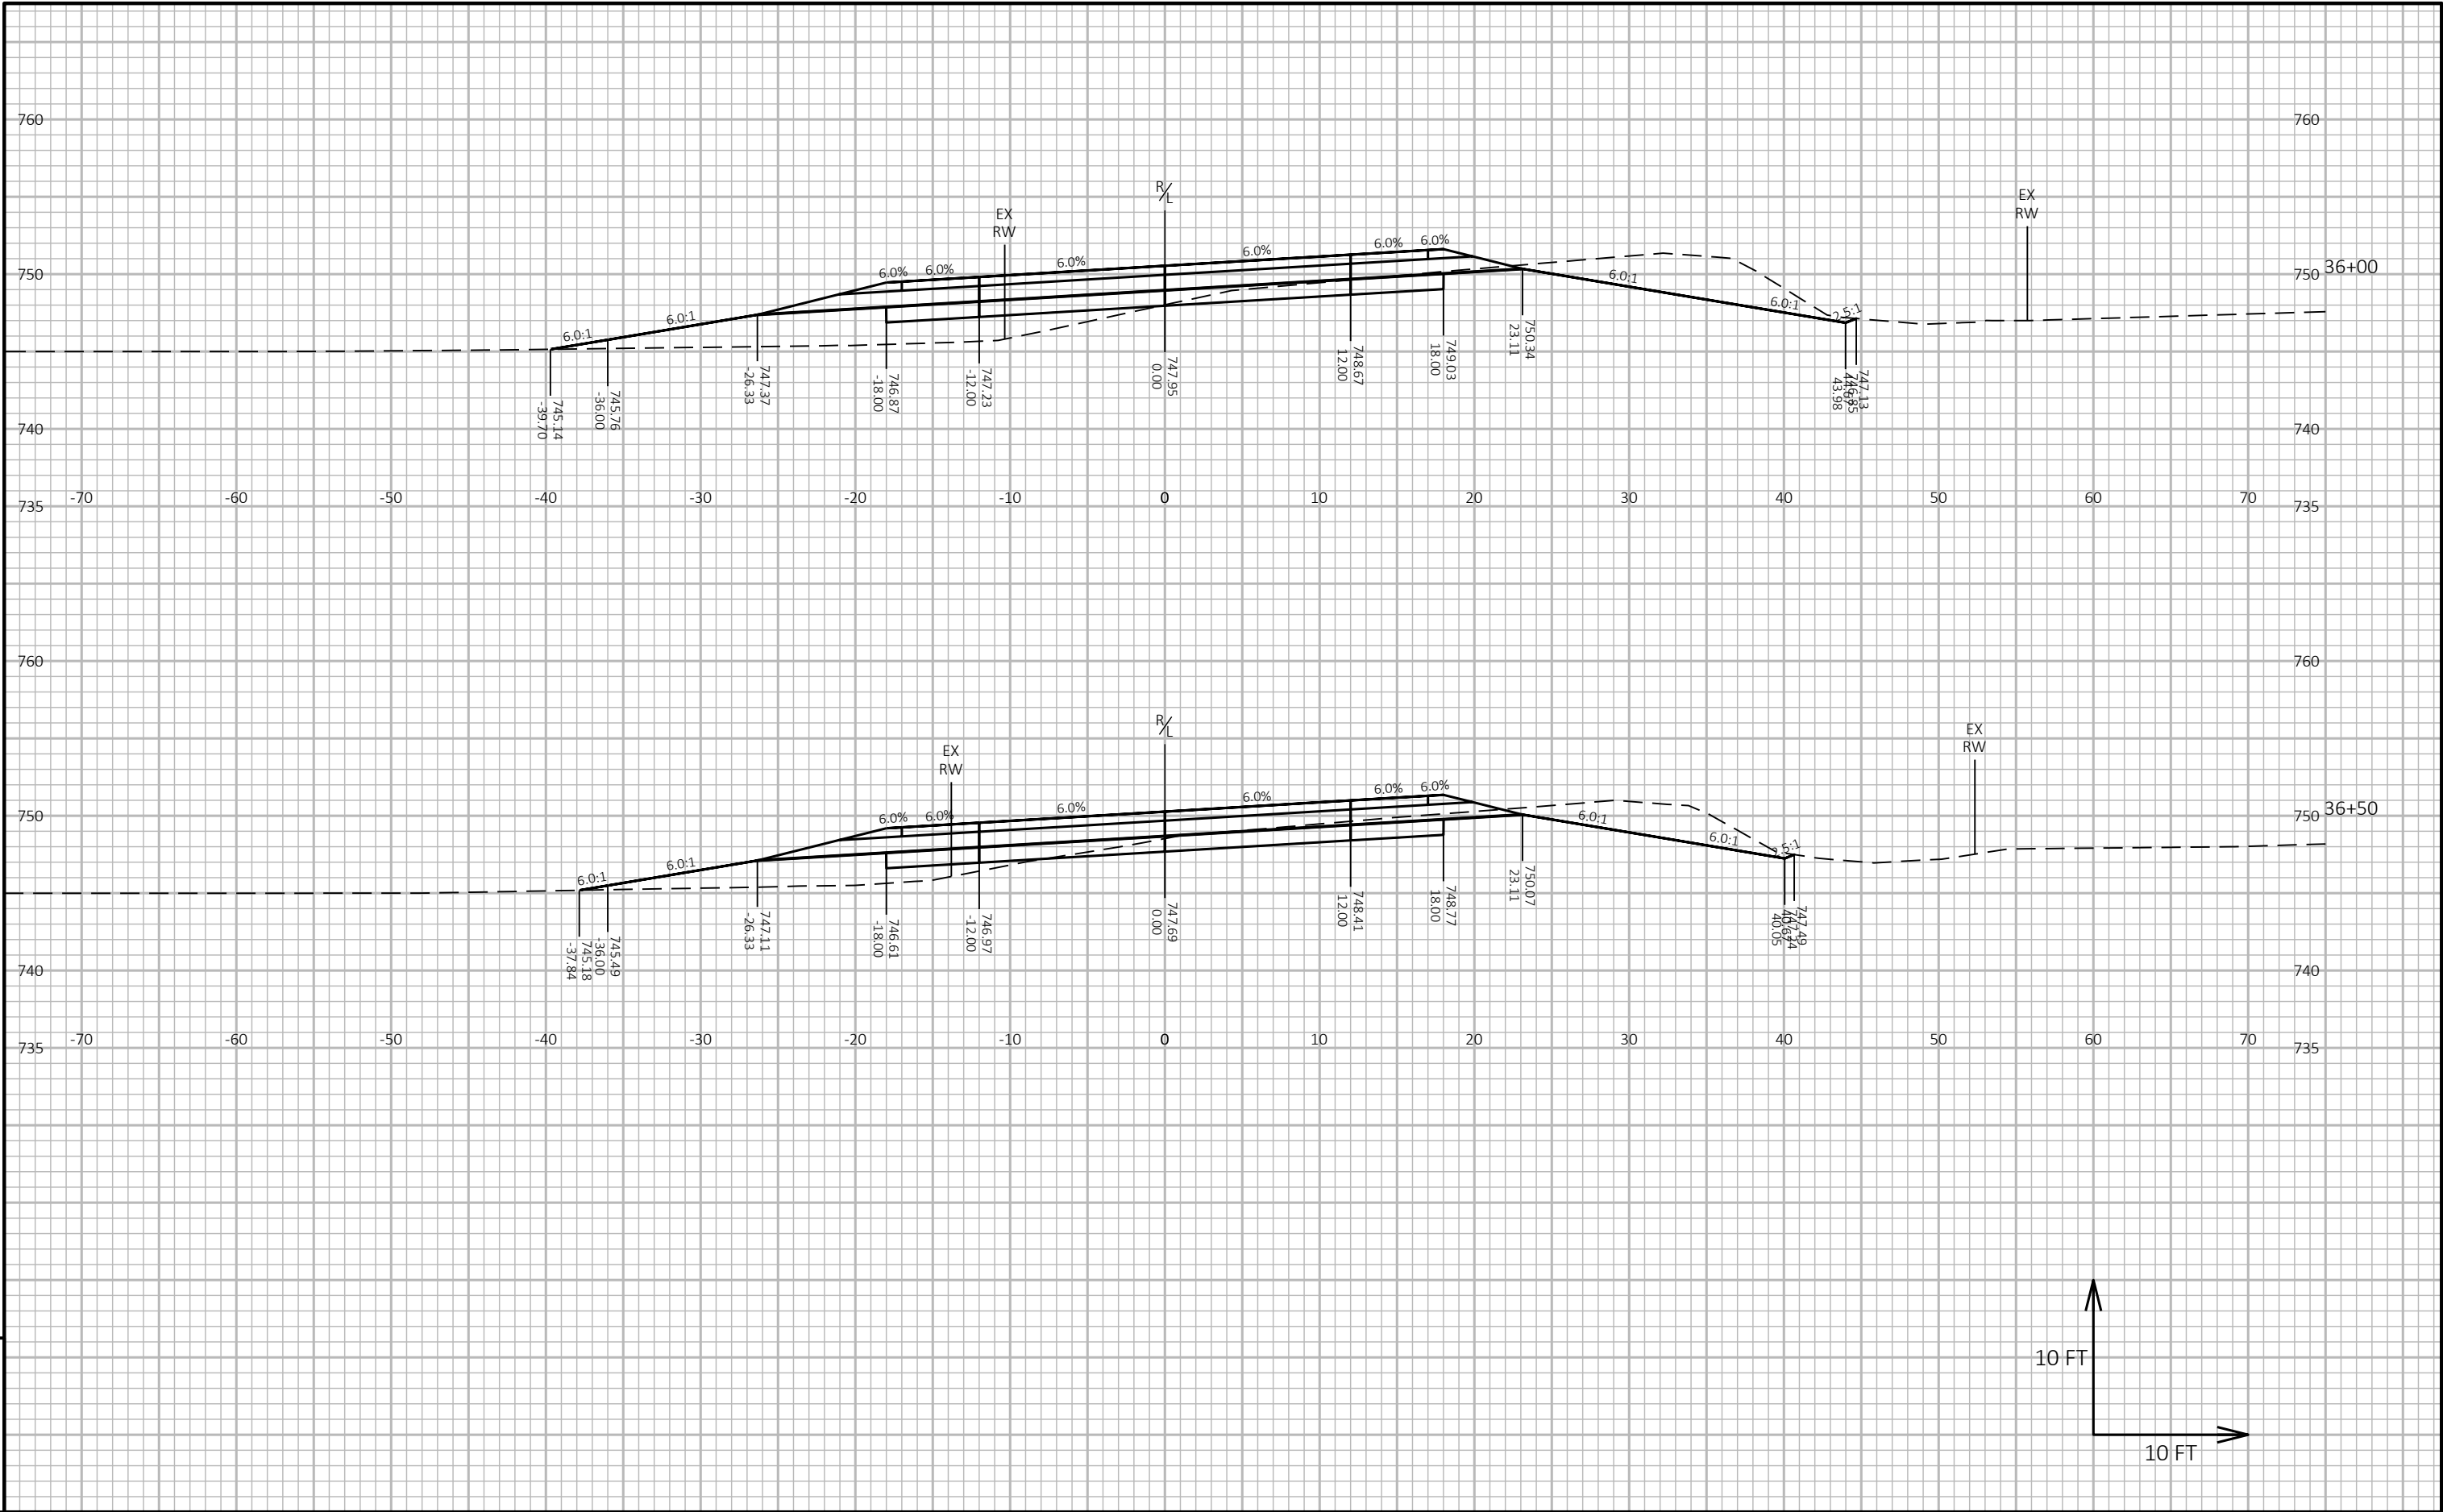

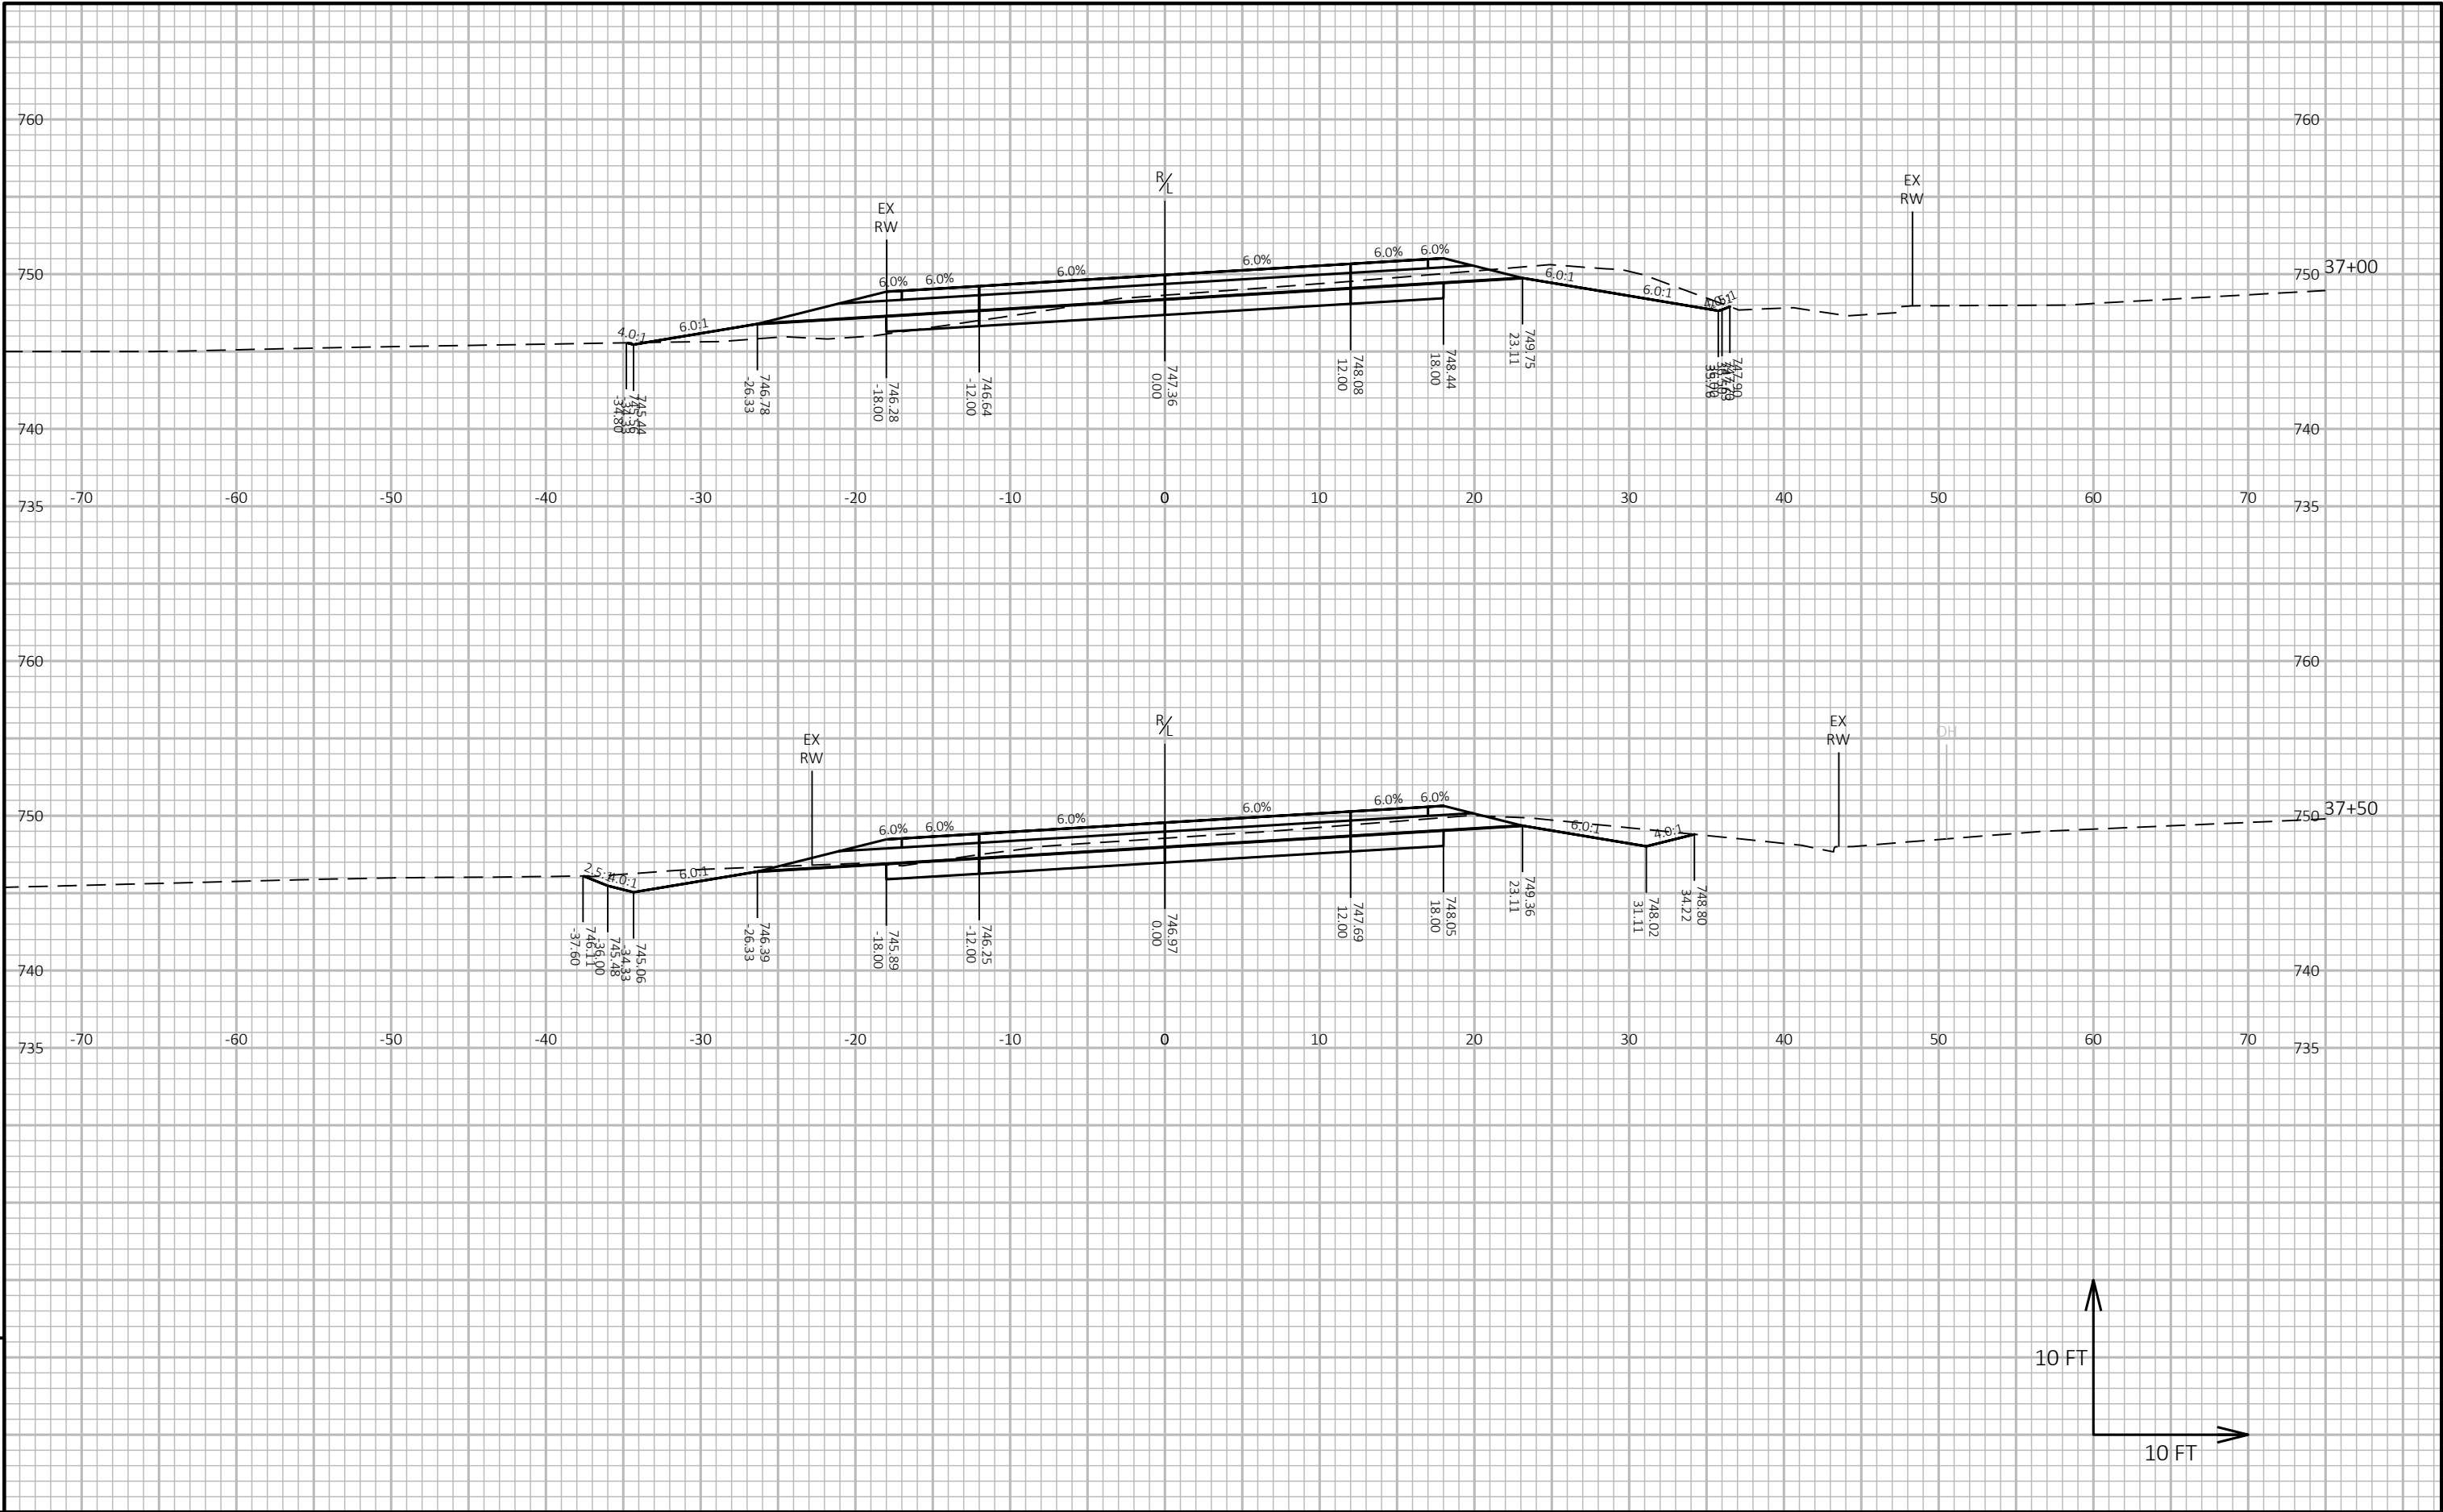


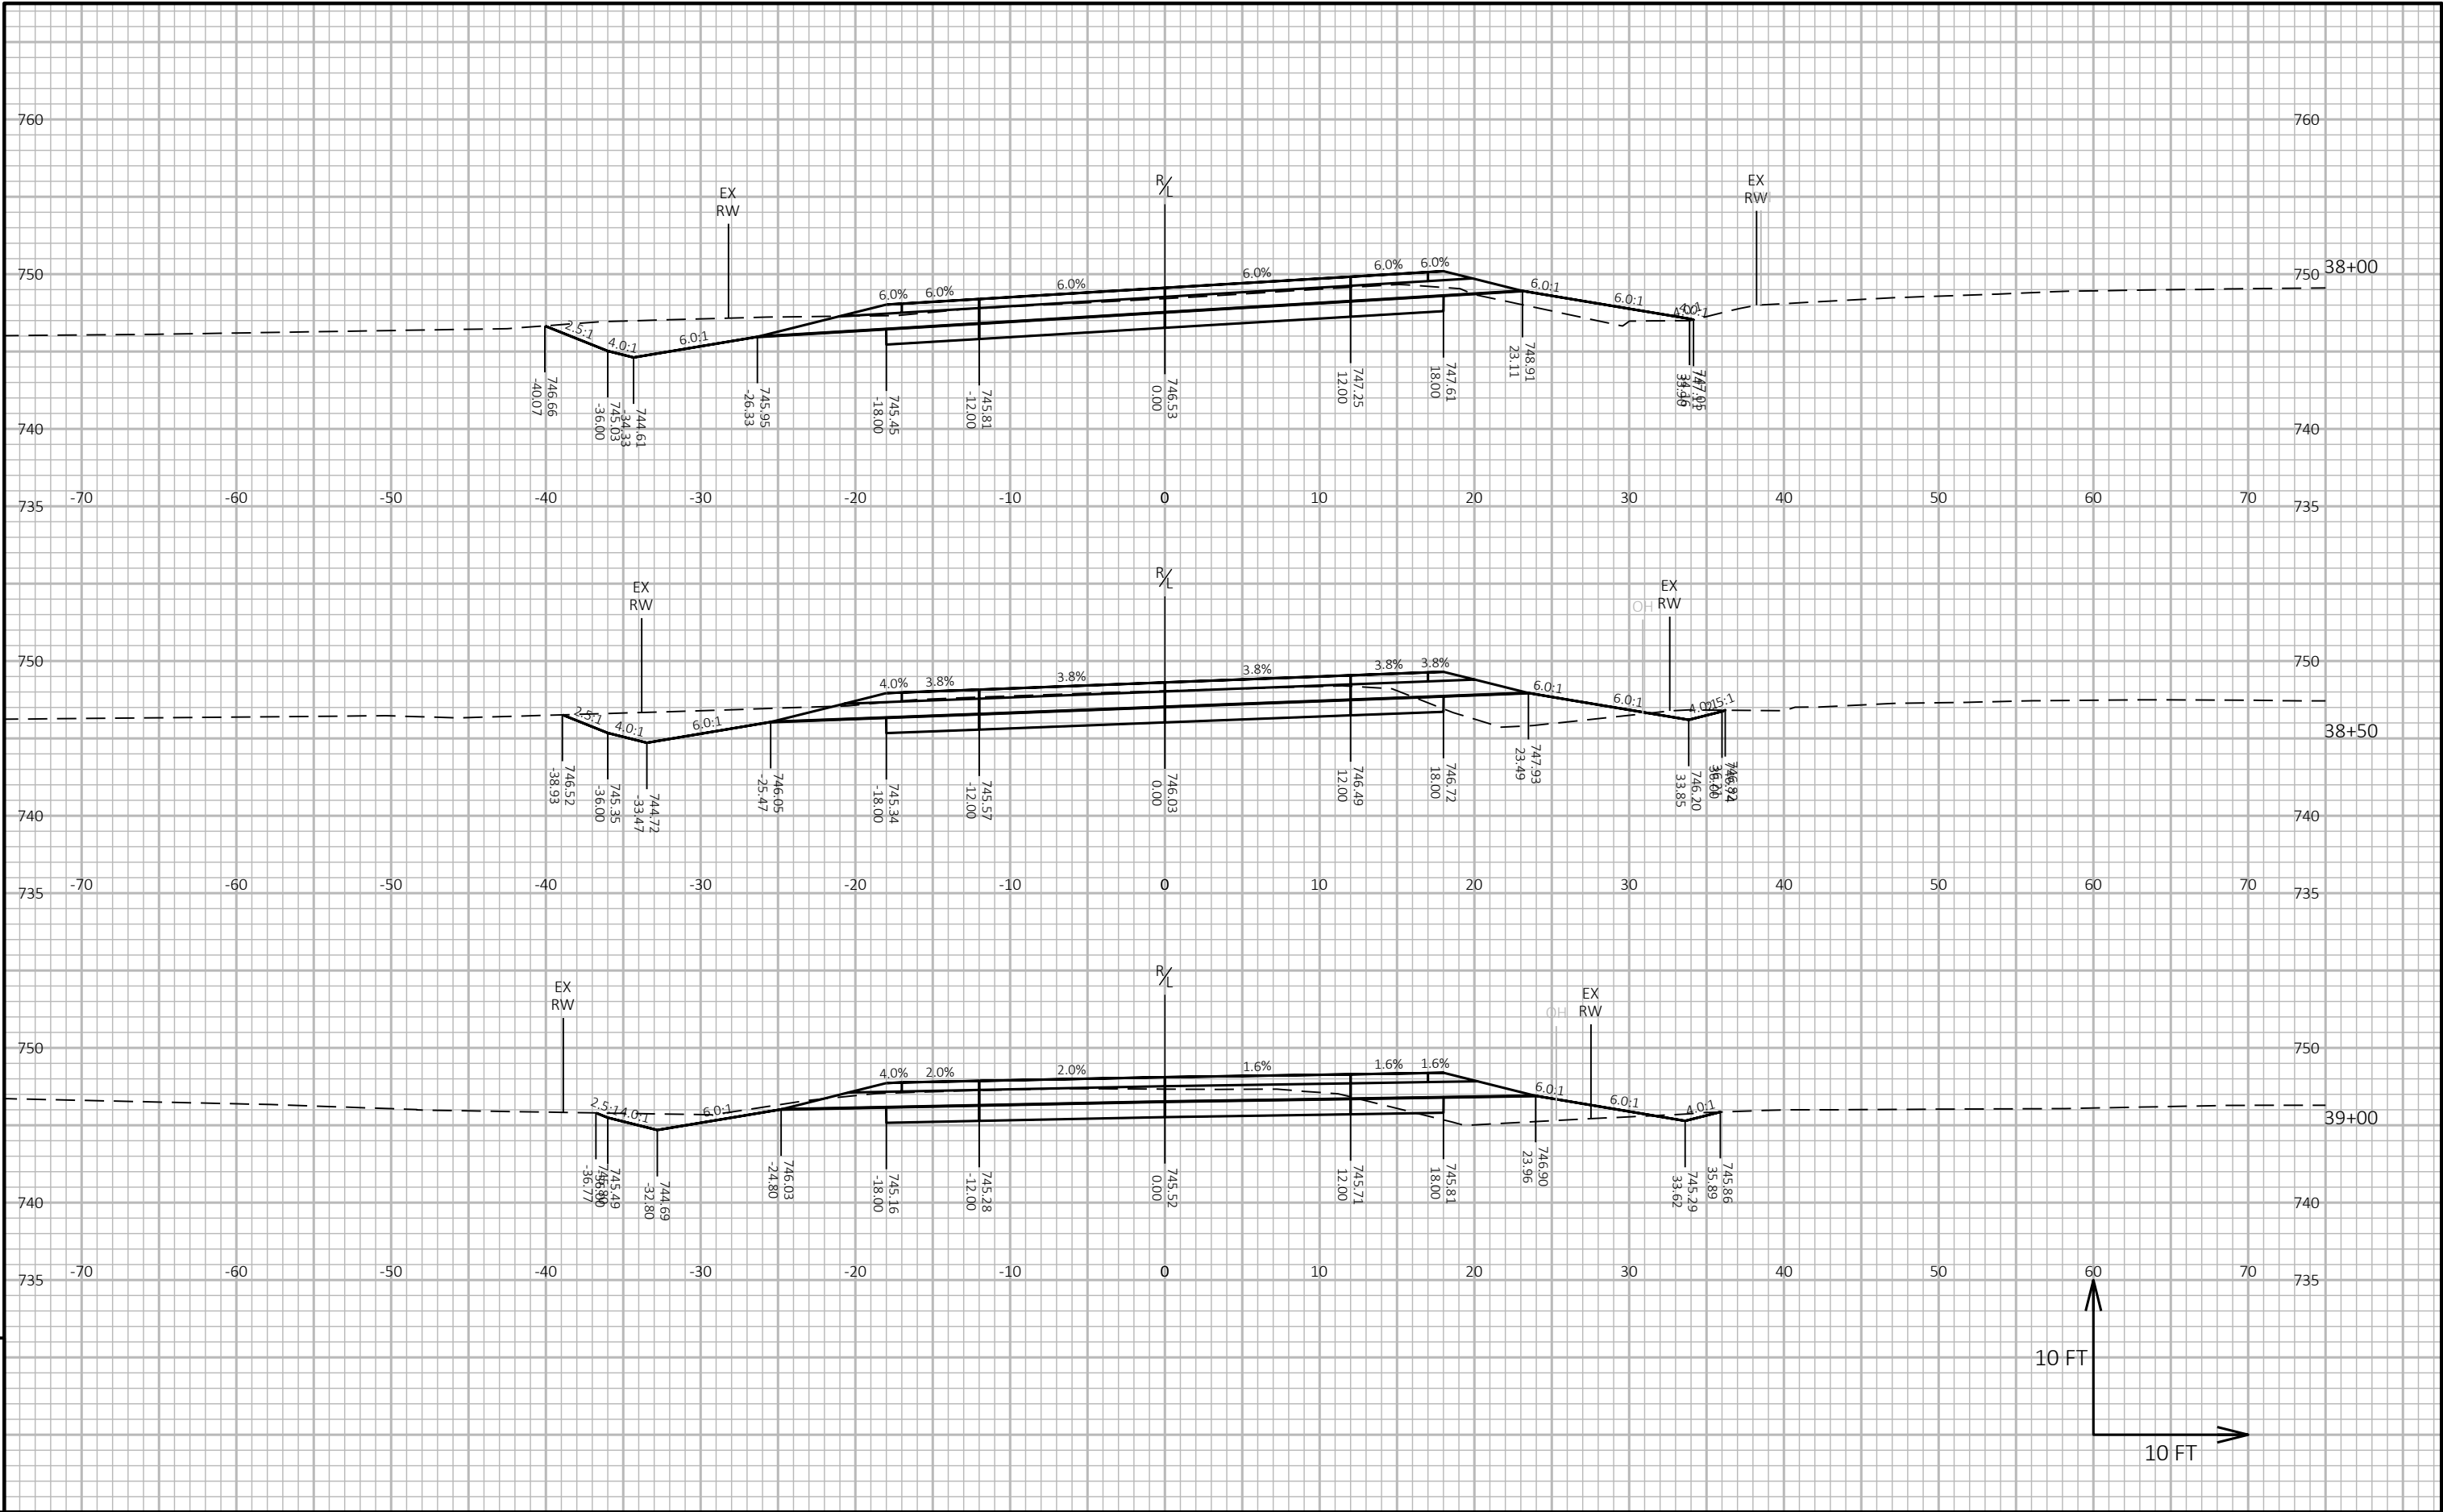


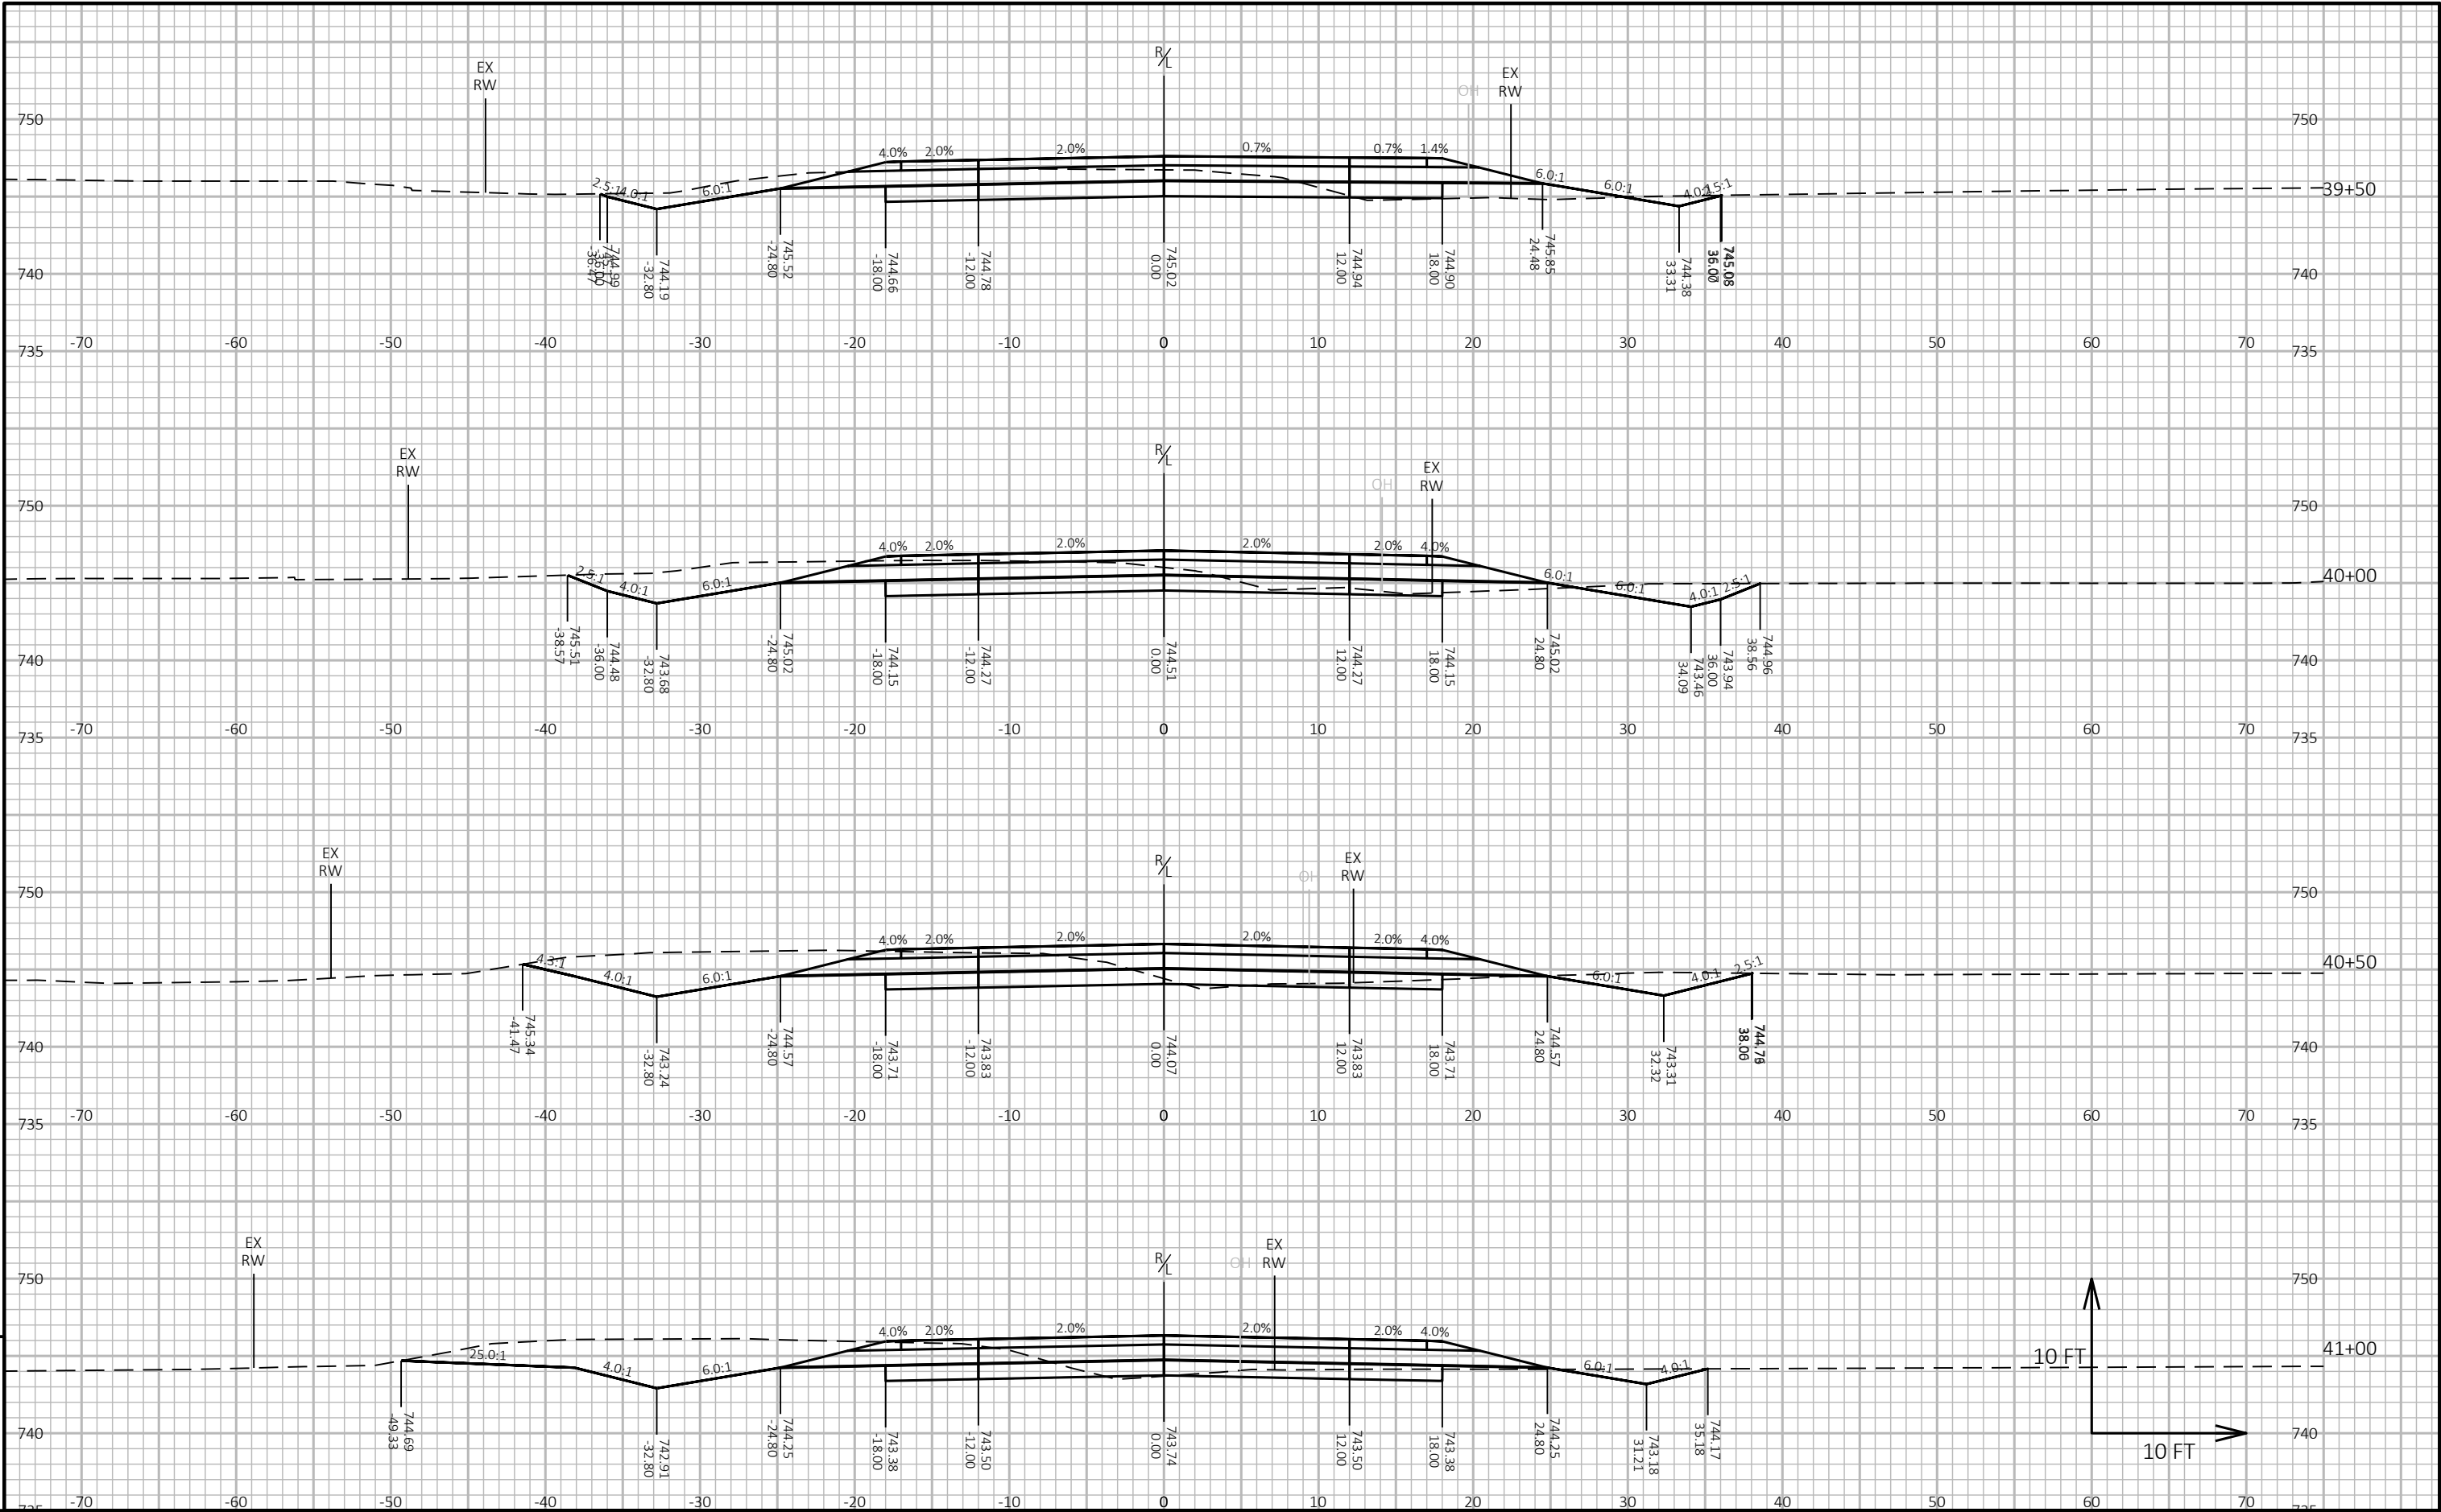


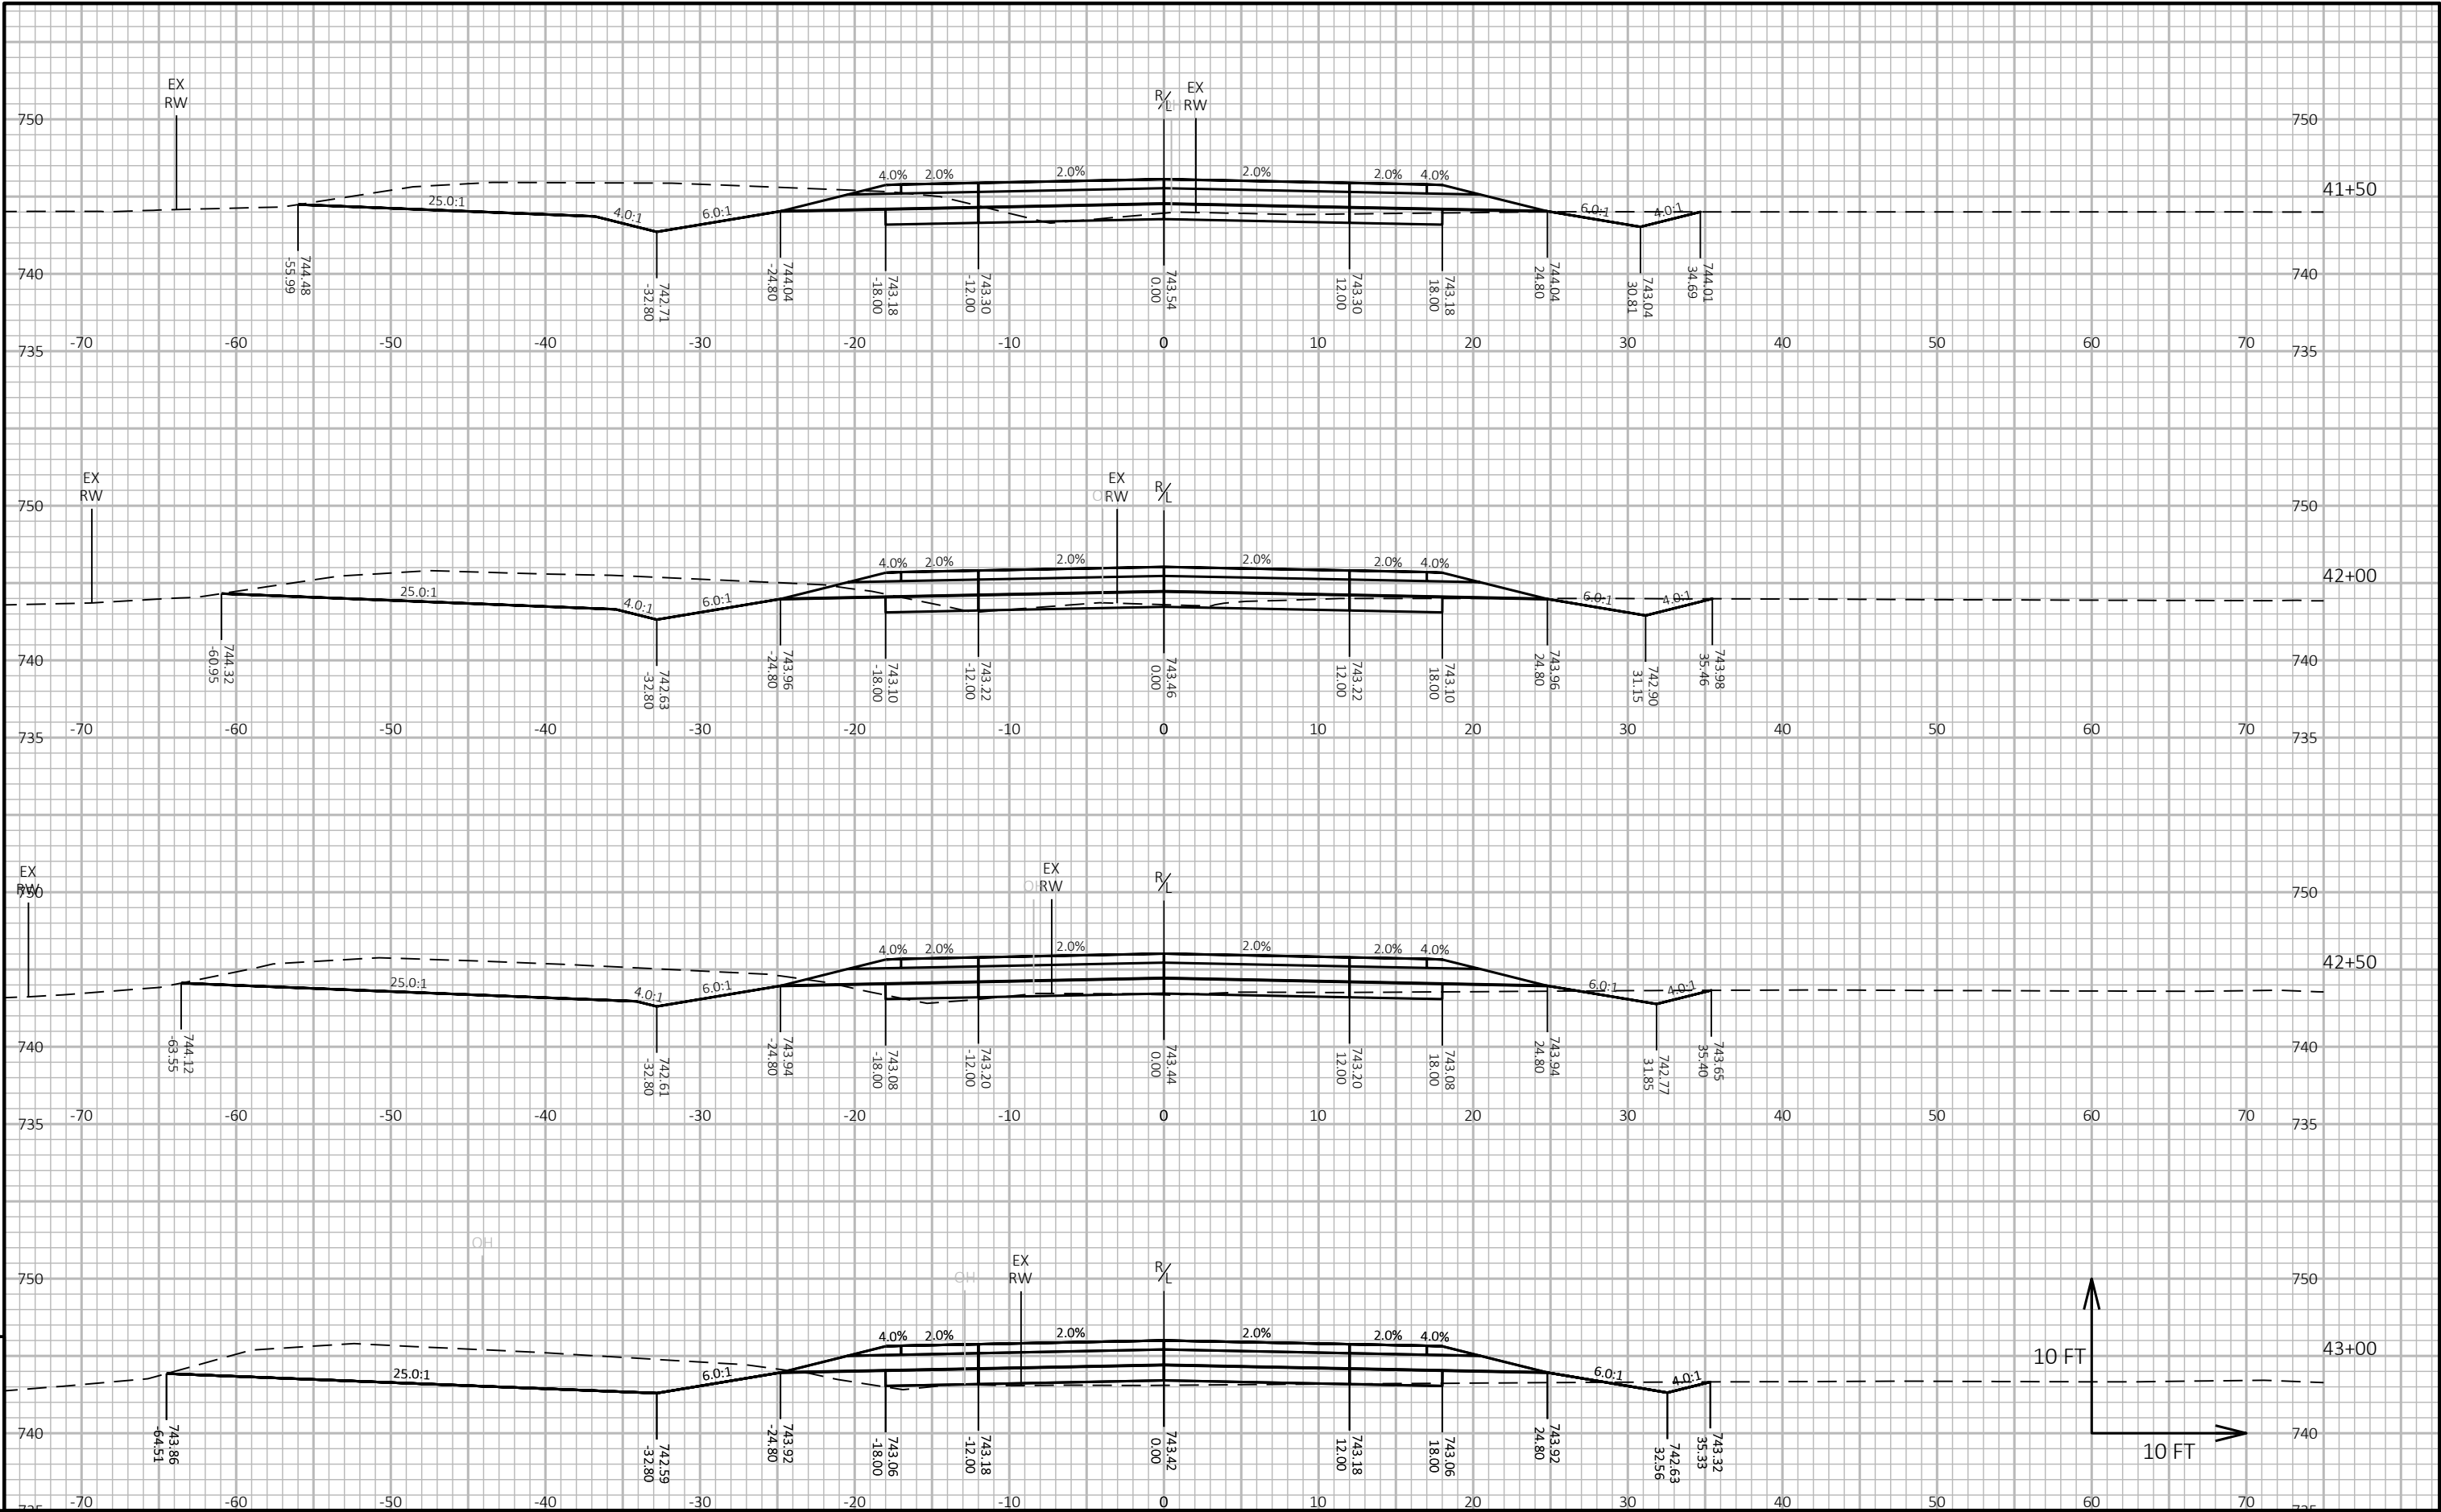




PROJECT NO: 5436-00-76	HWY: CTH M	COUNTY: LA CROSSE	CROSS SECTIONS: CTH M	SHEET E
------------------------	------------	-------------------	-----------------------	---------

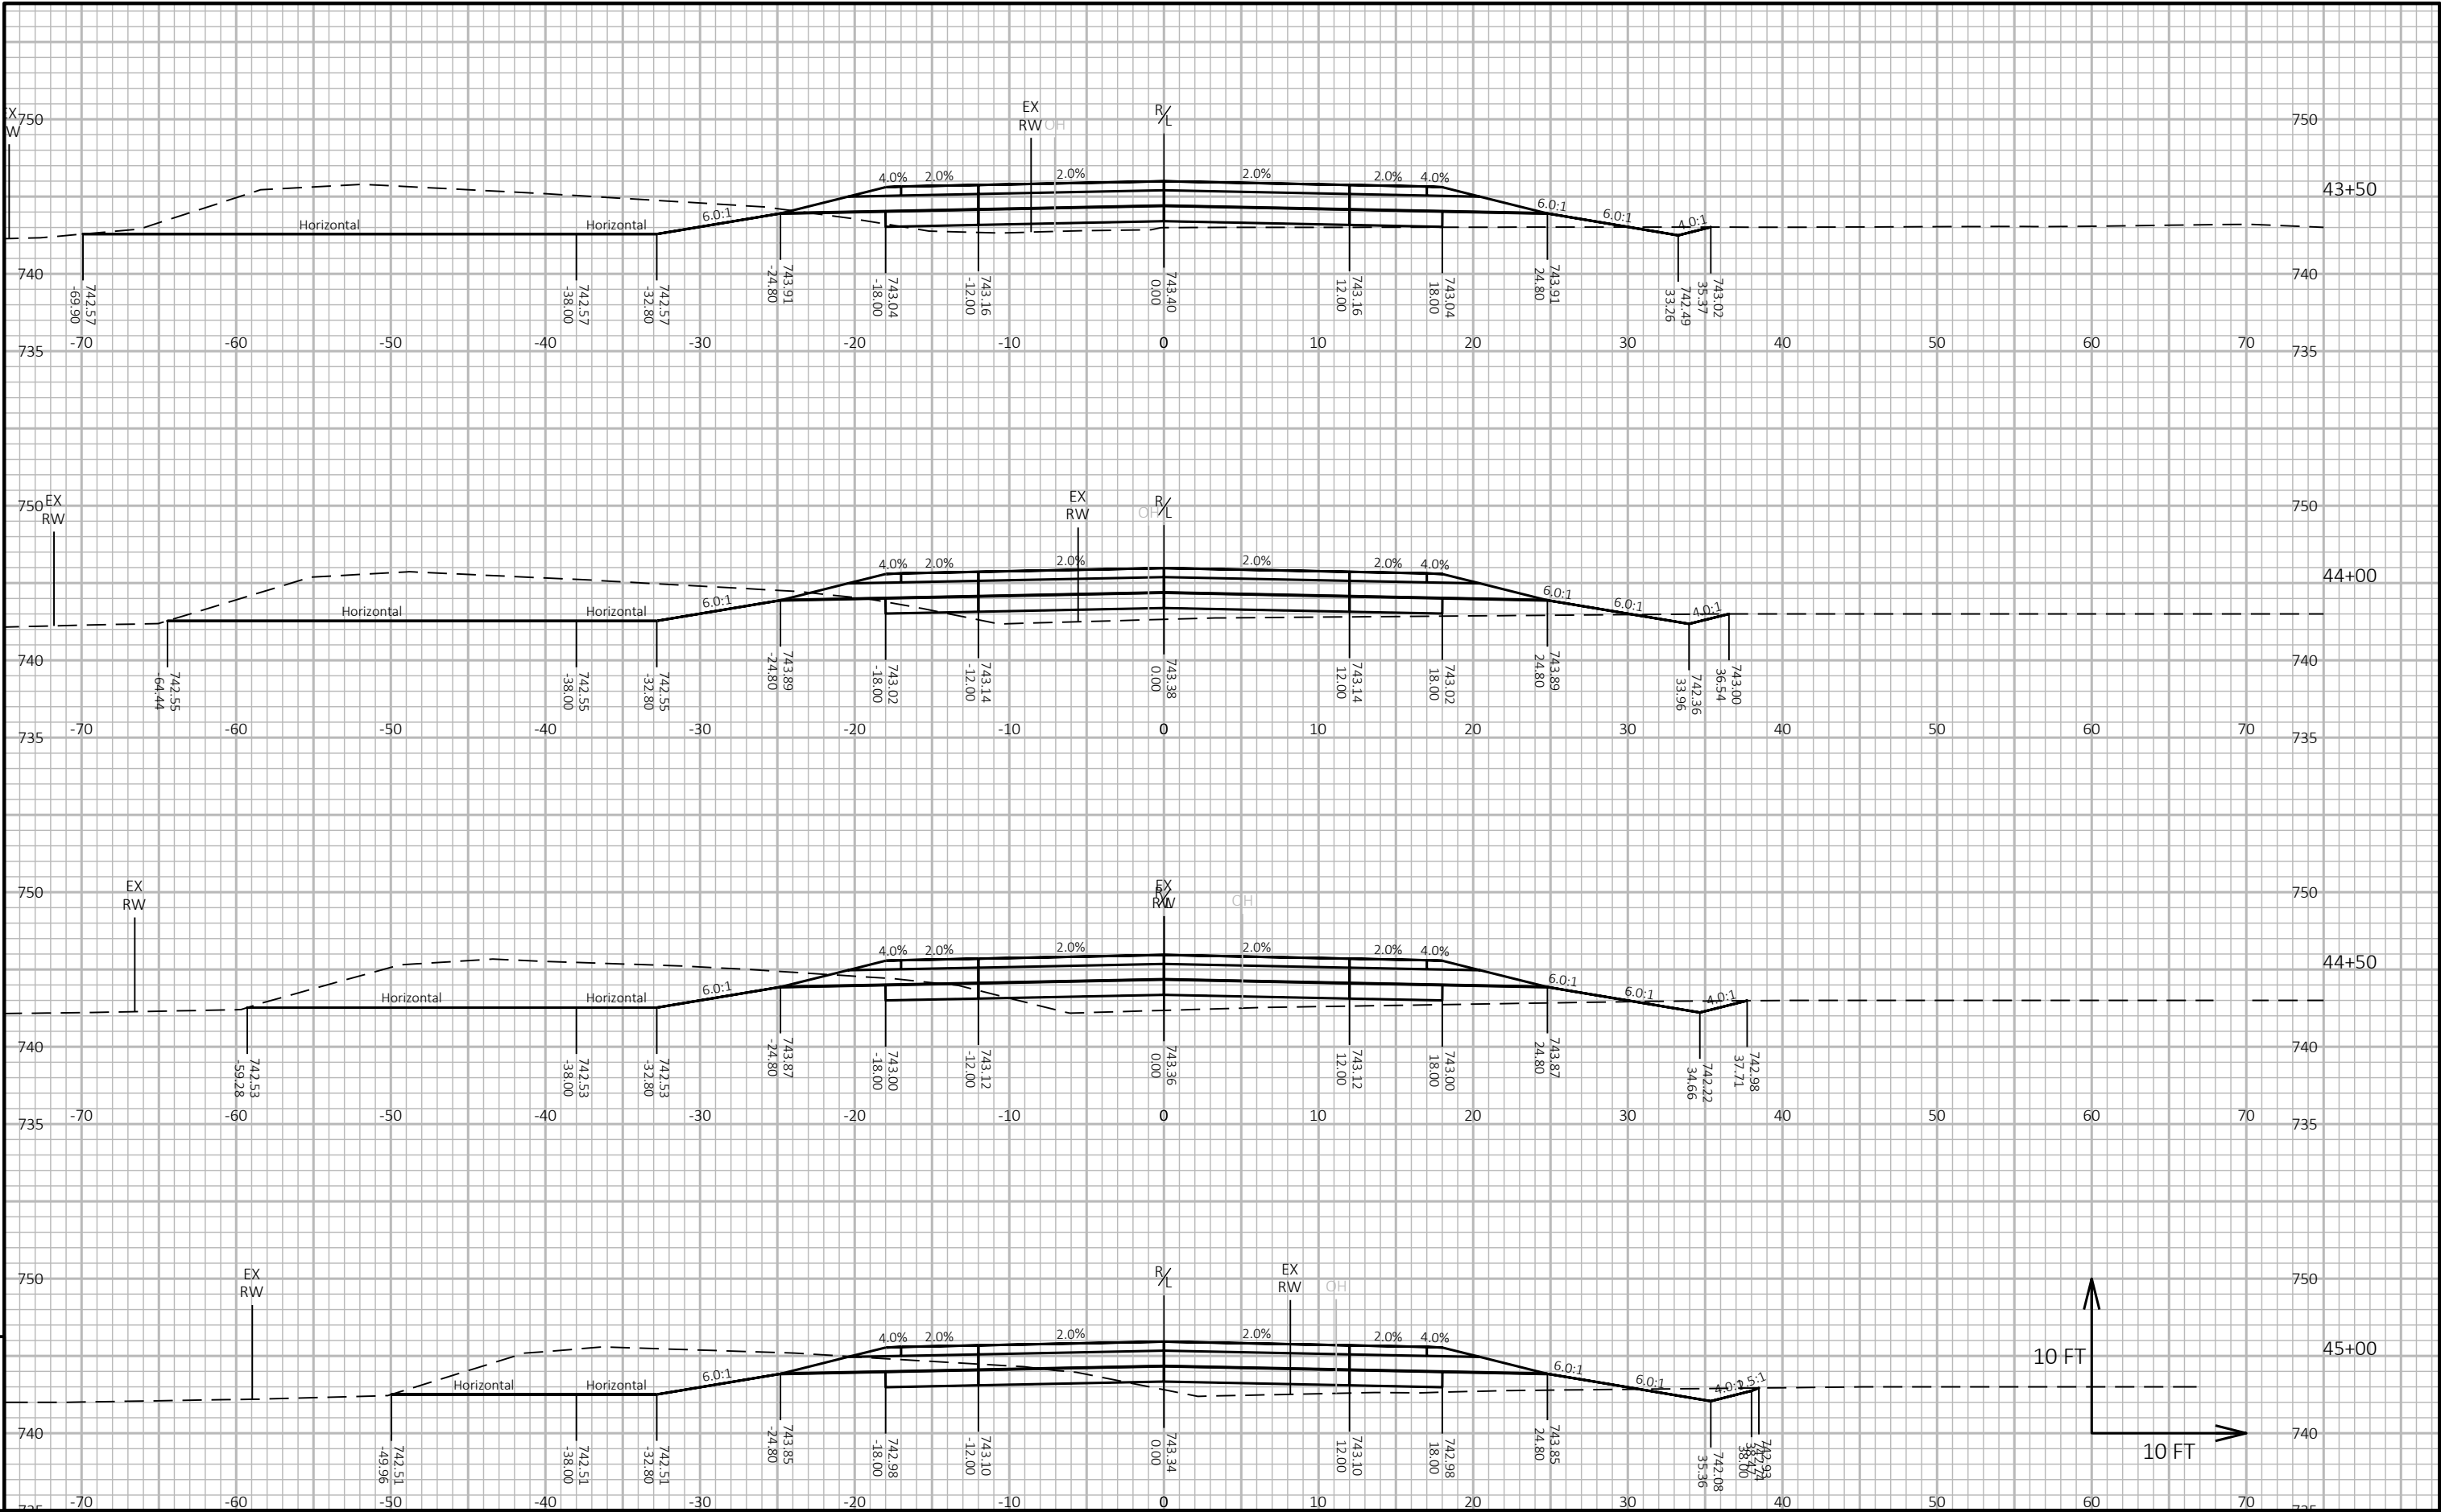


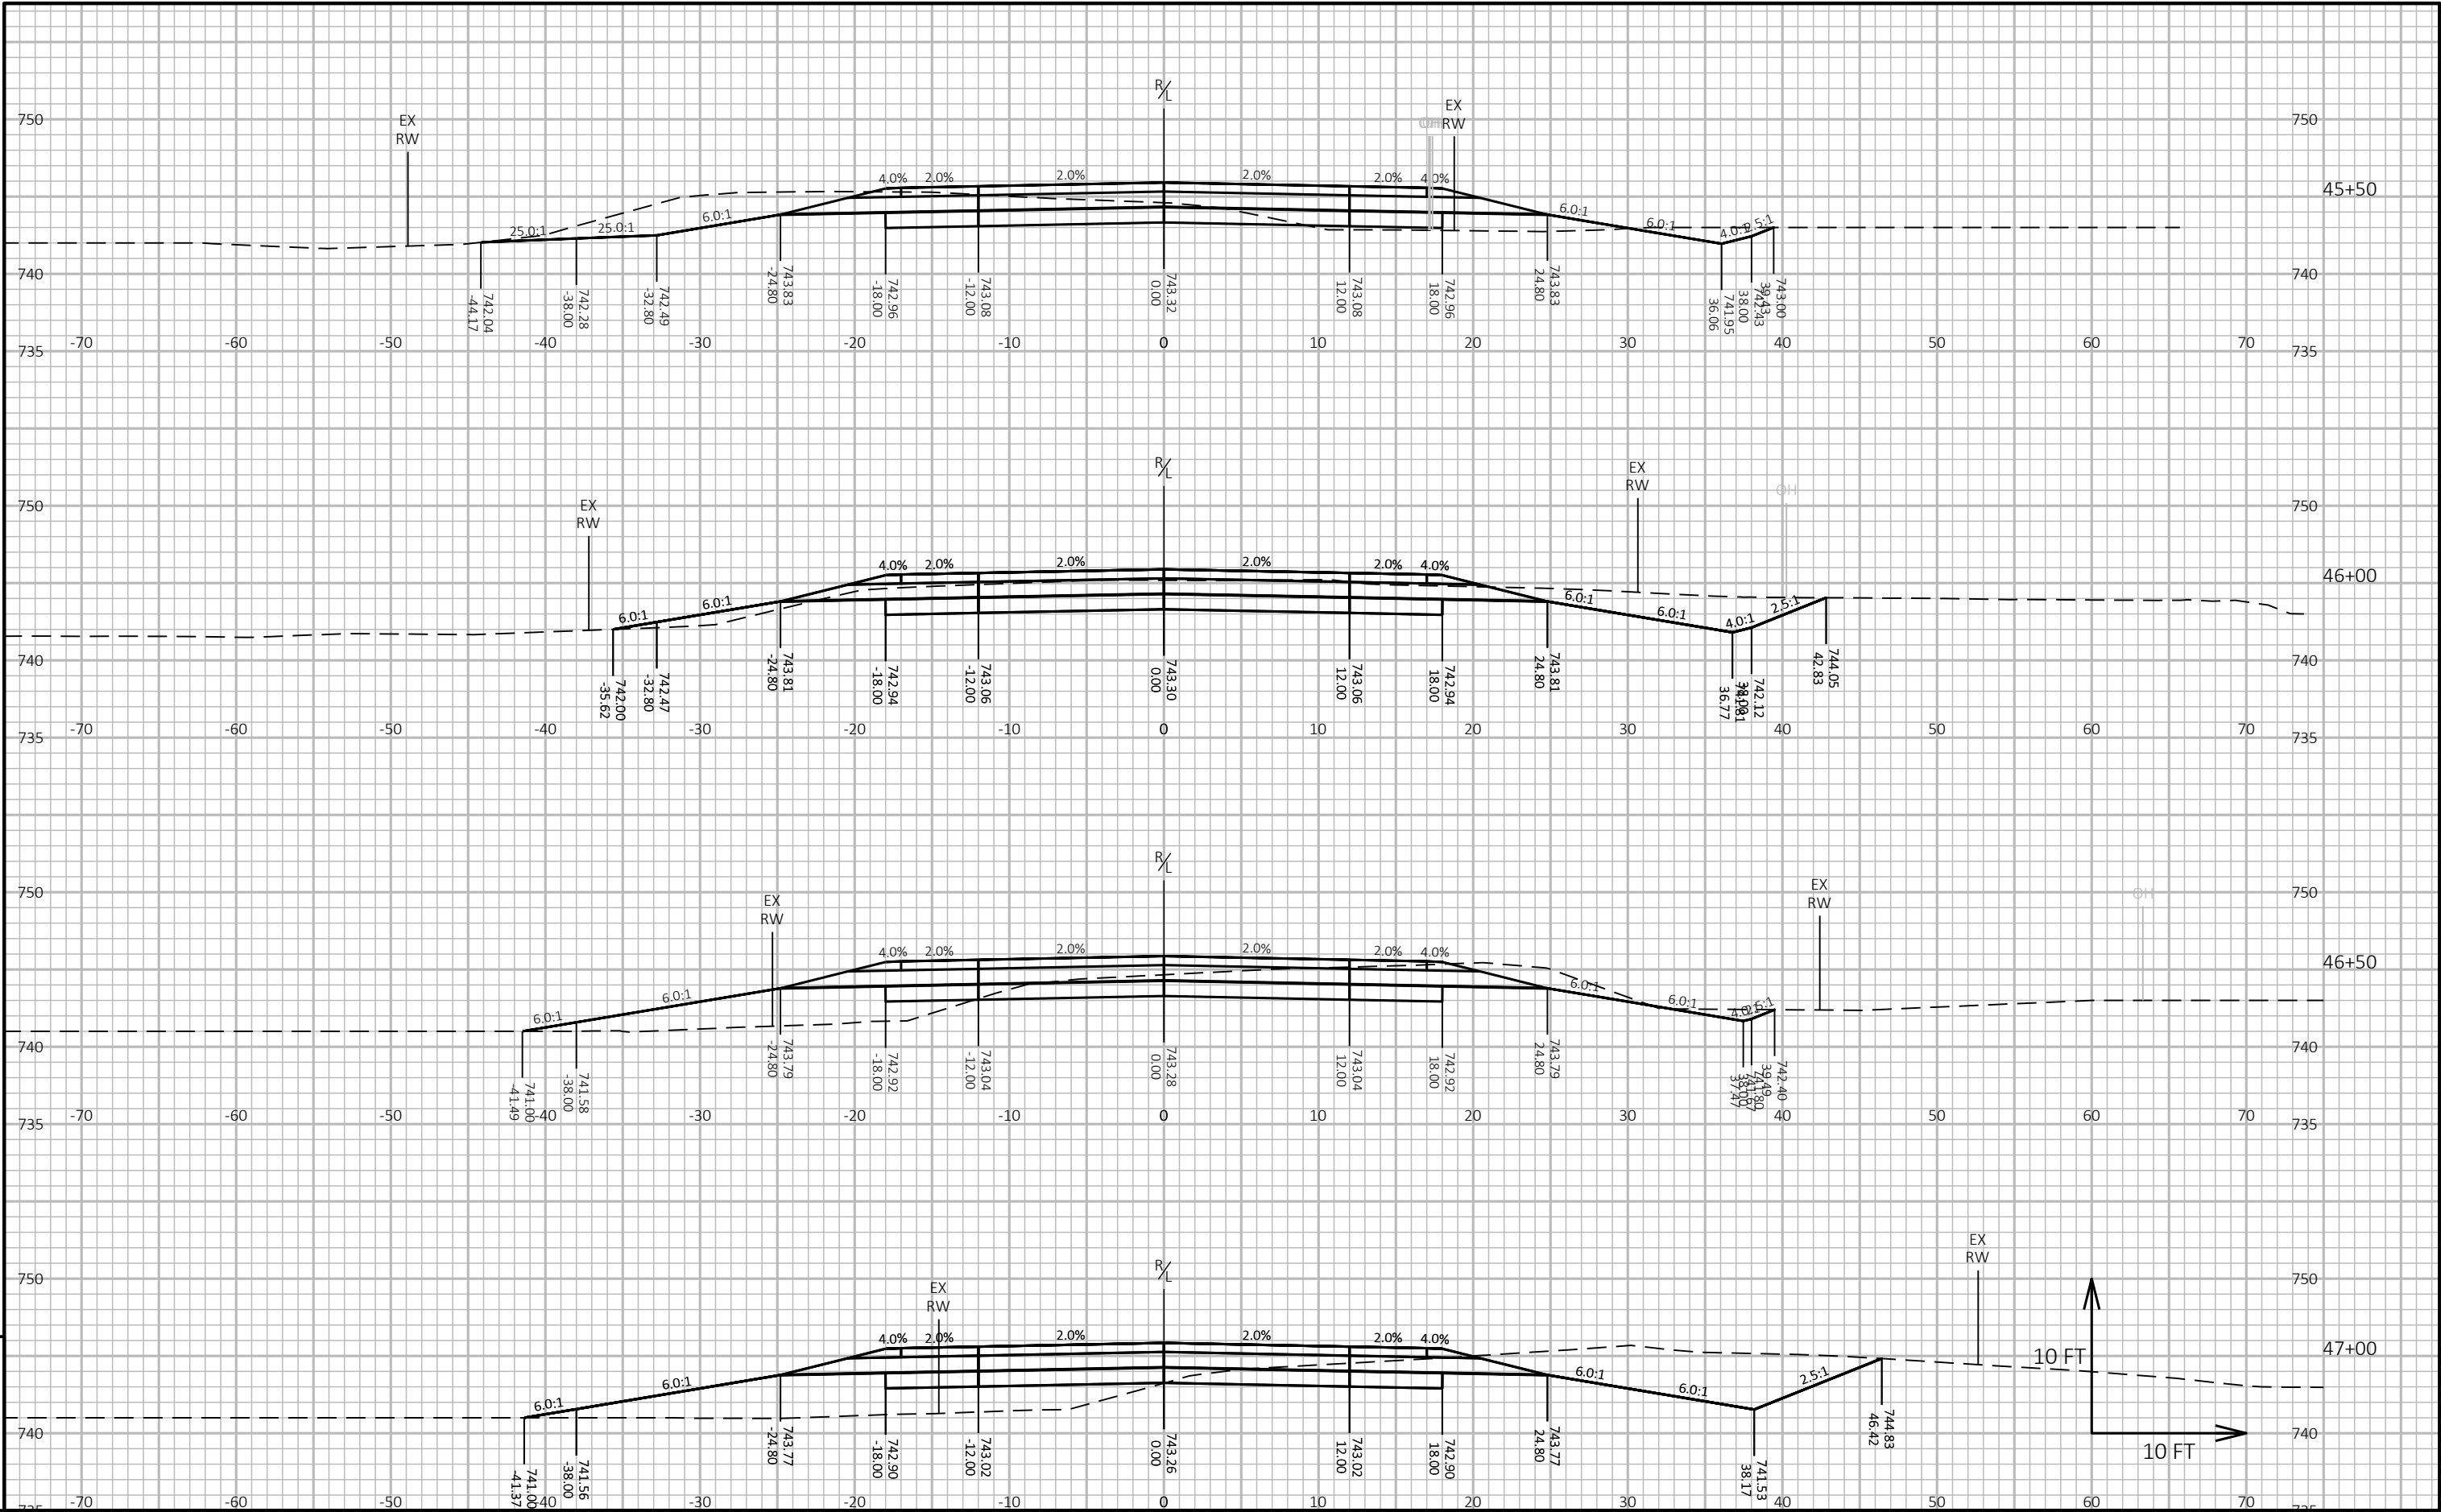

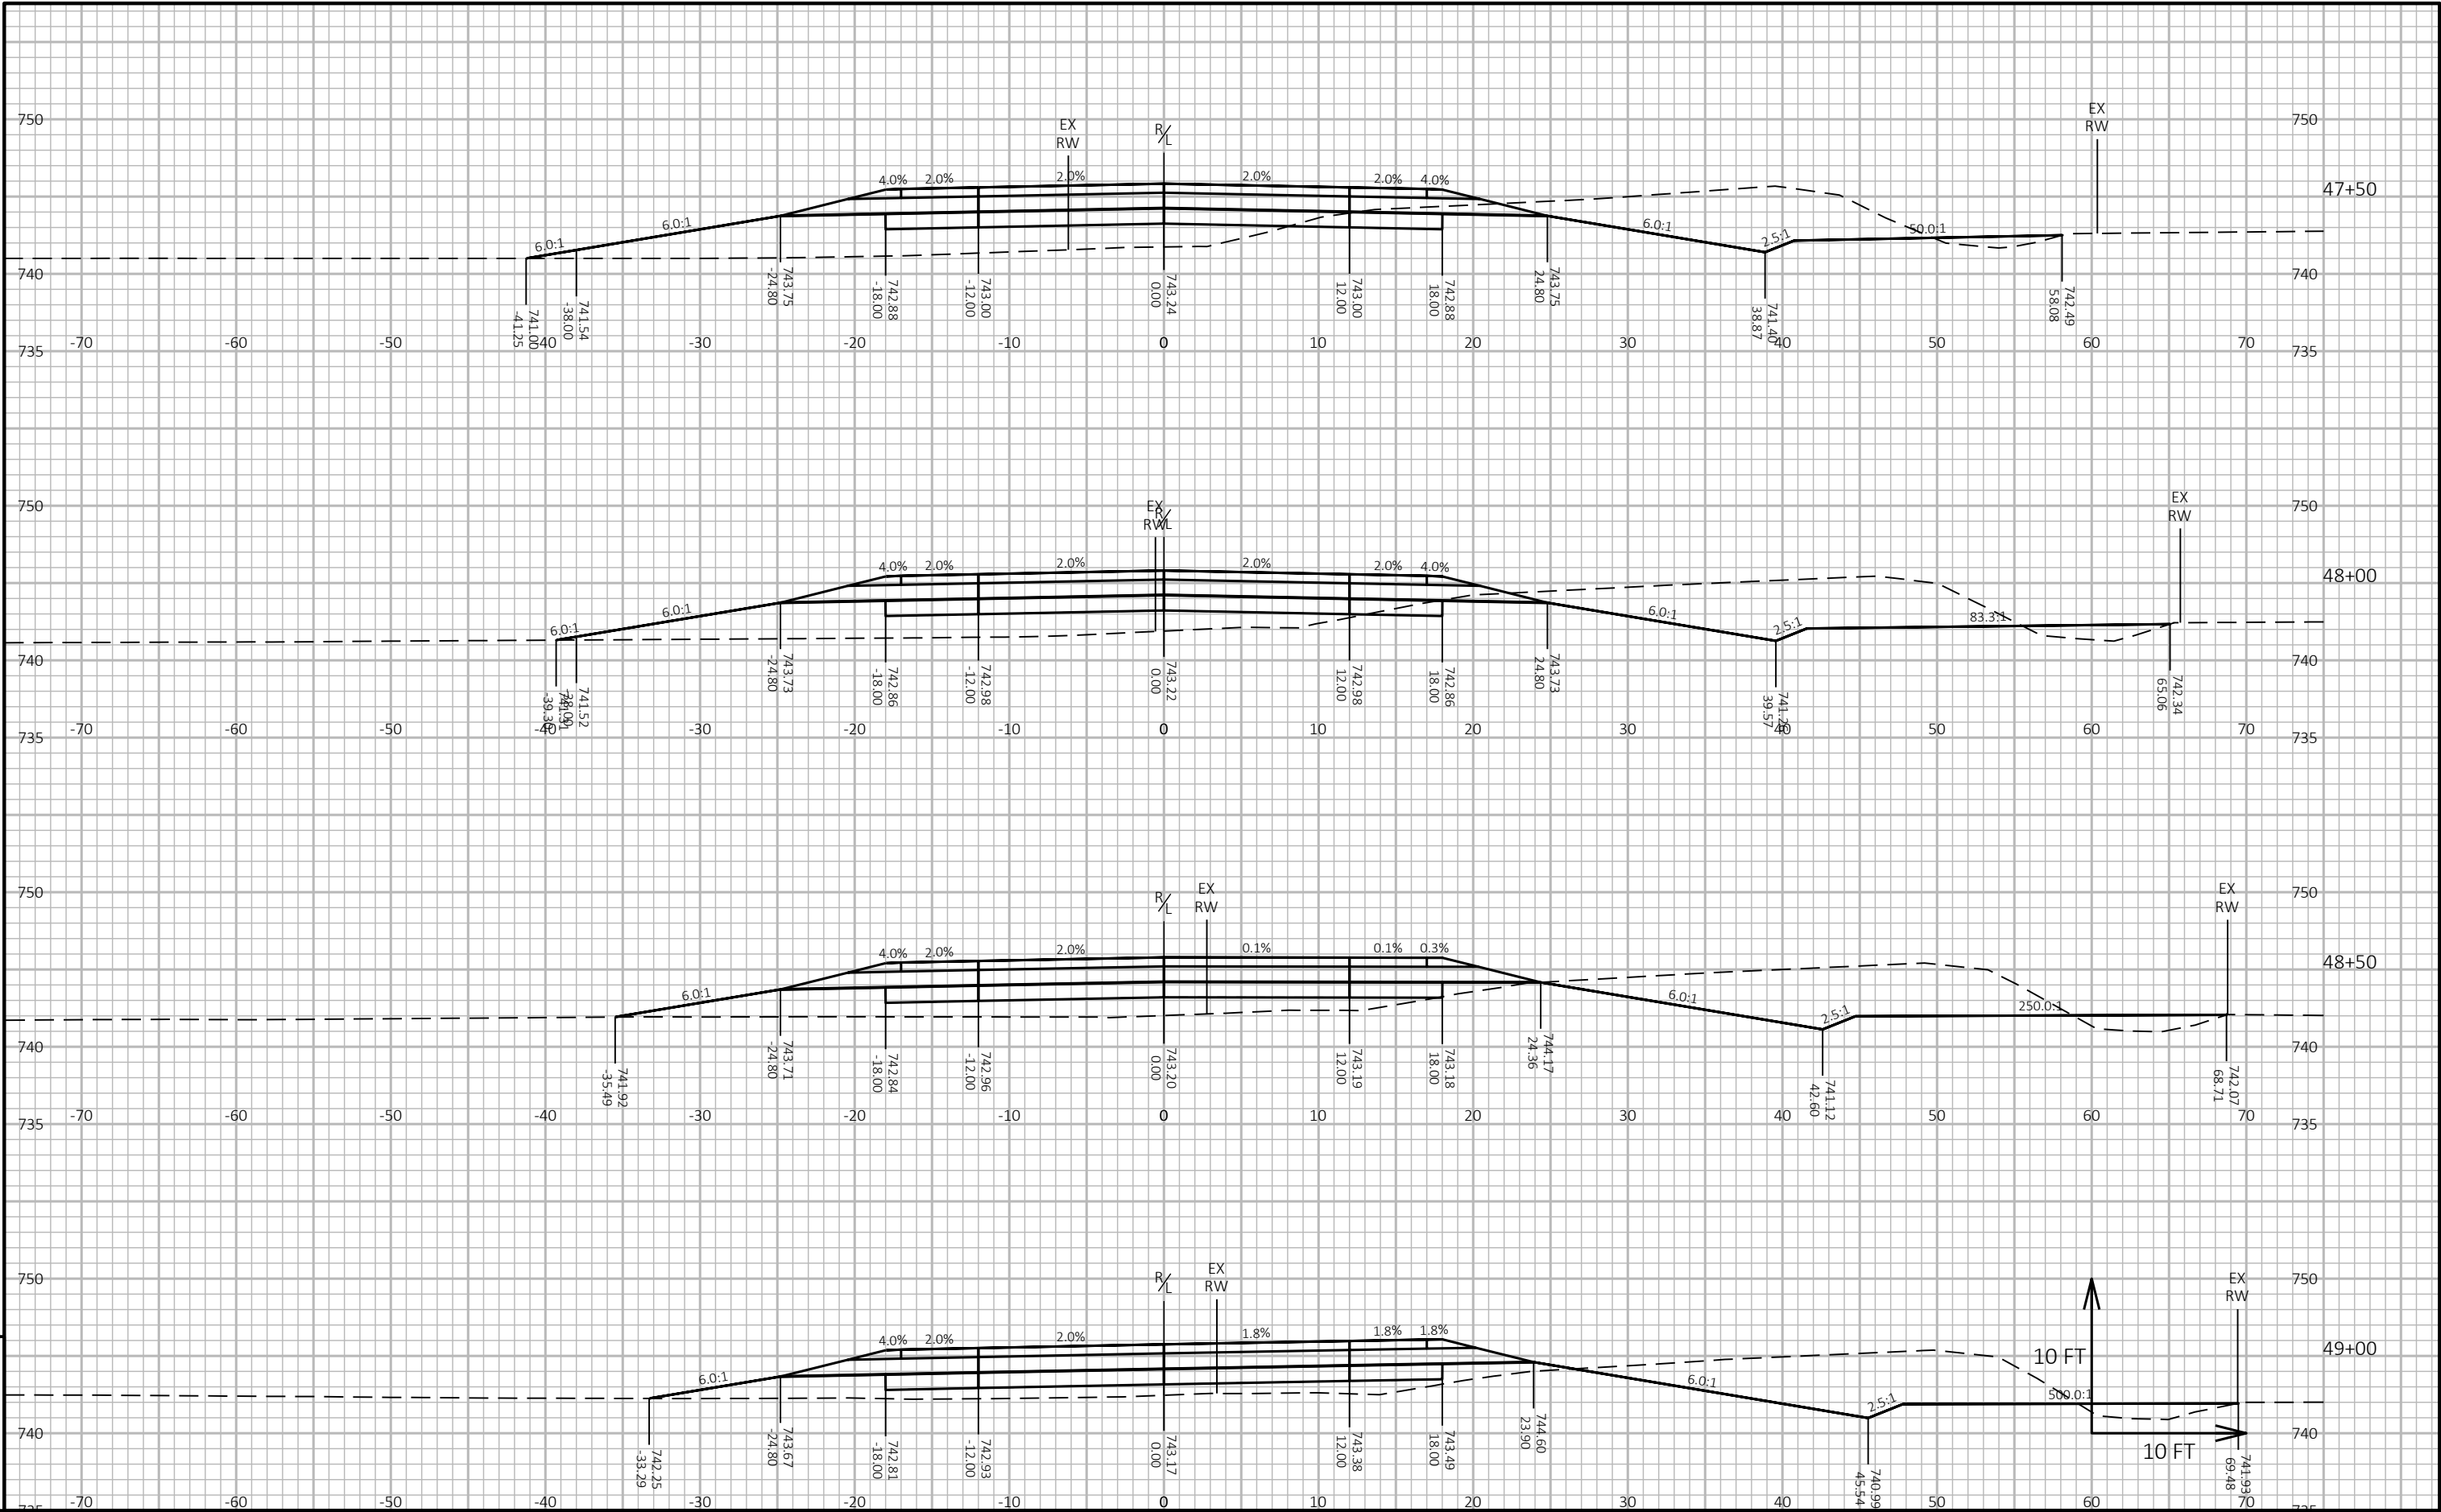

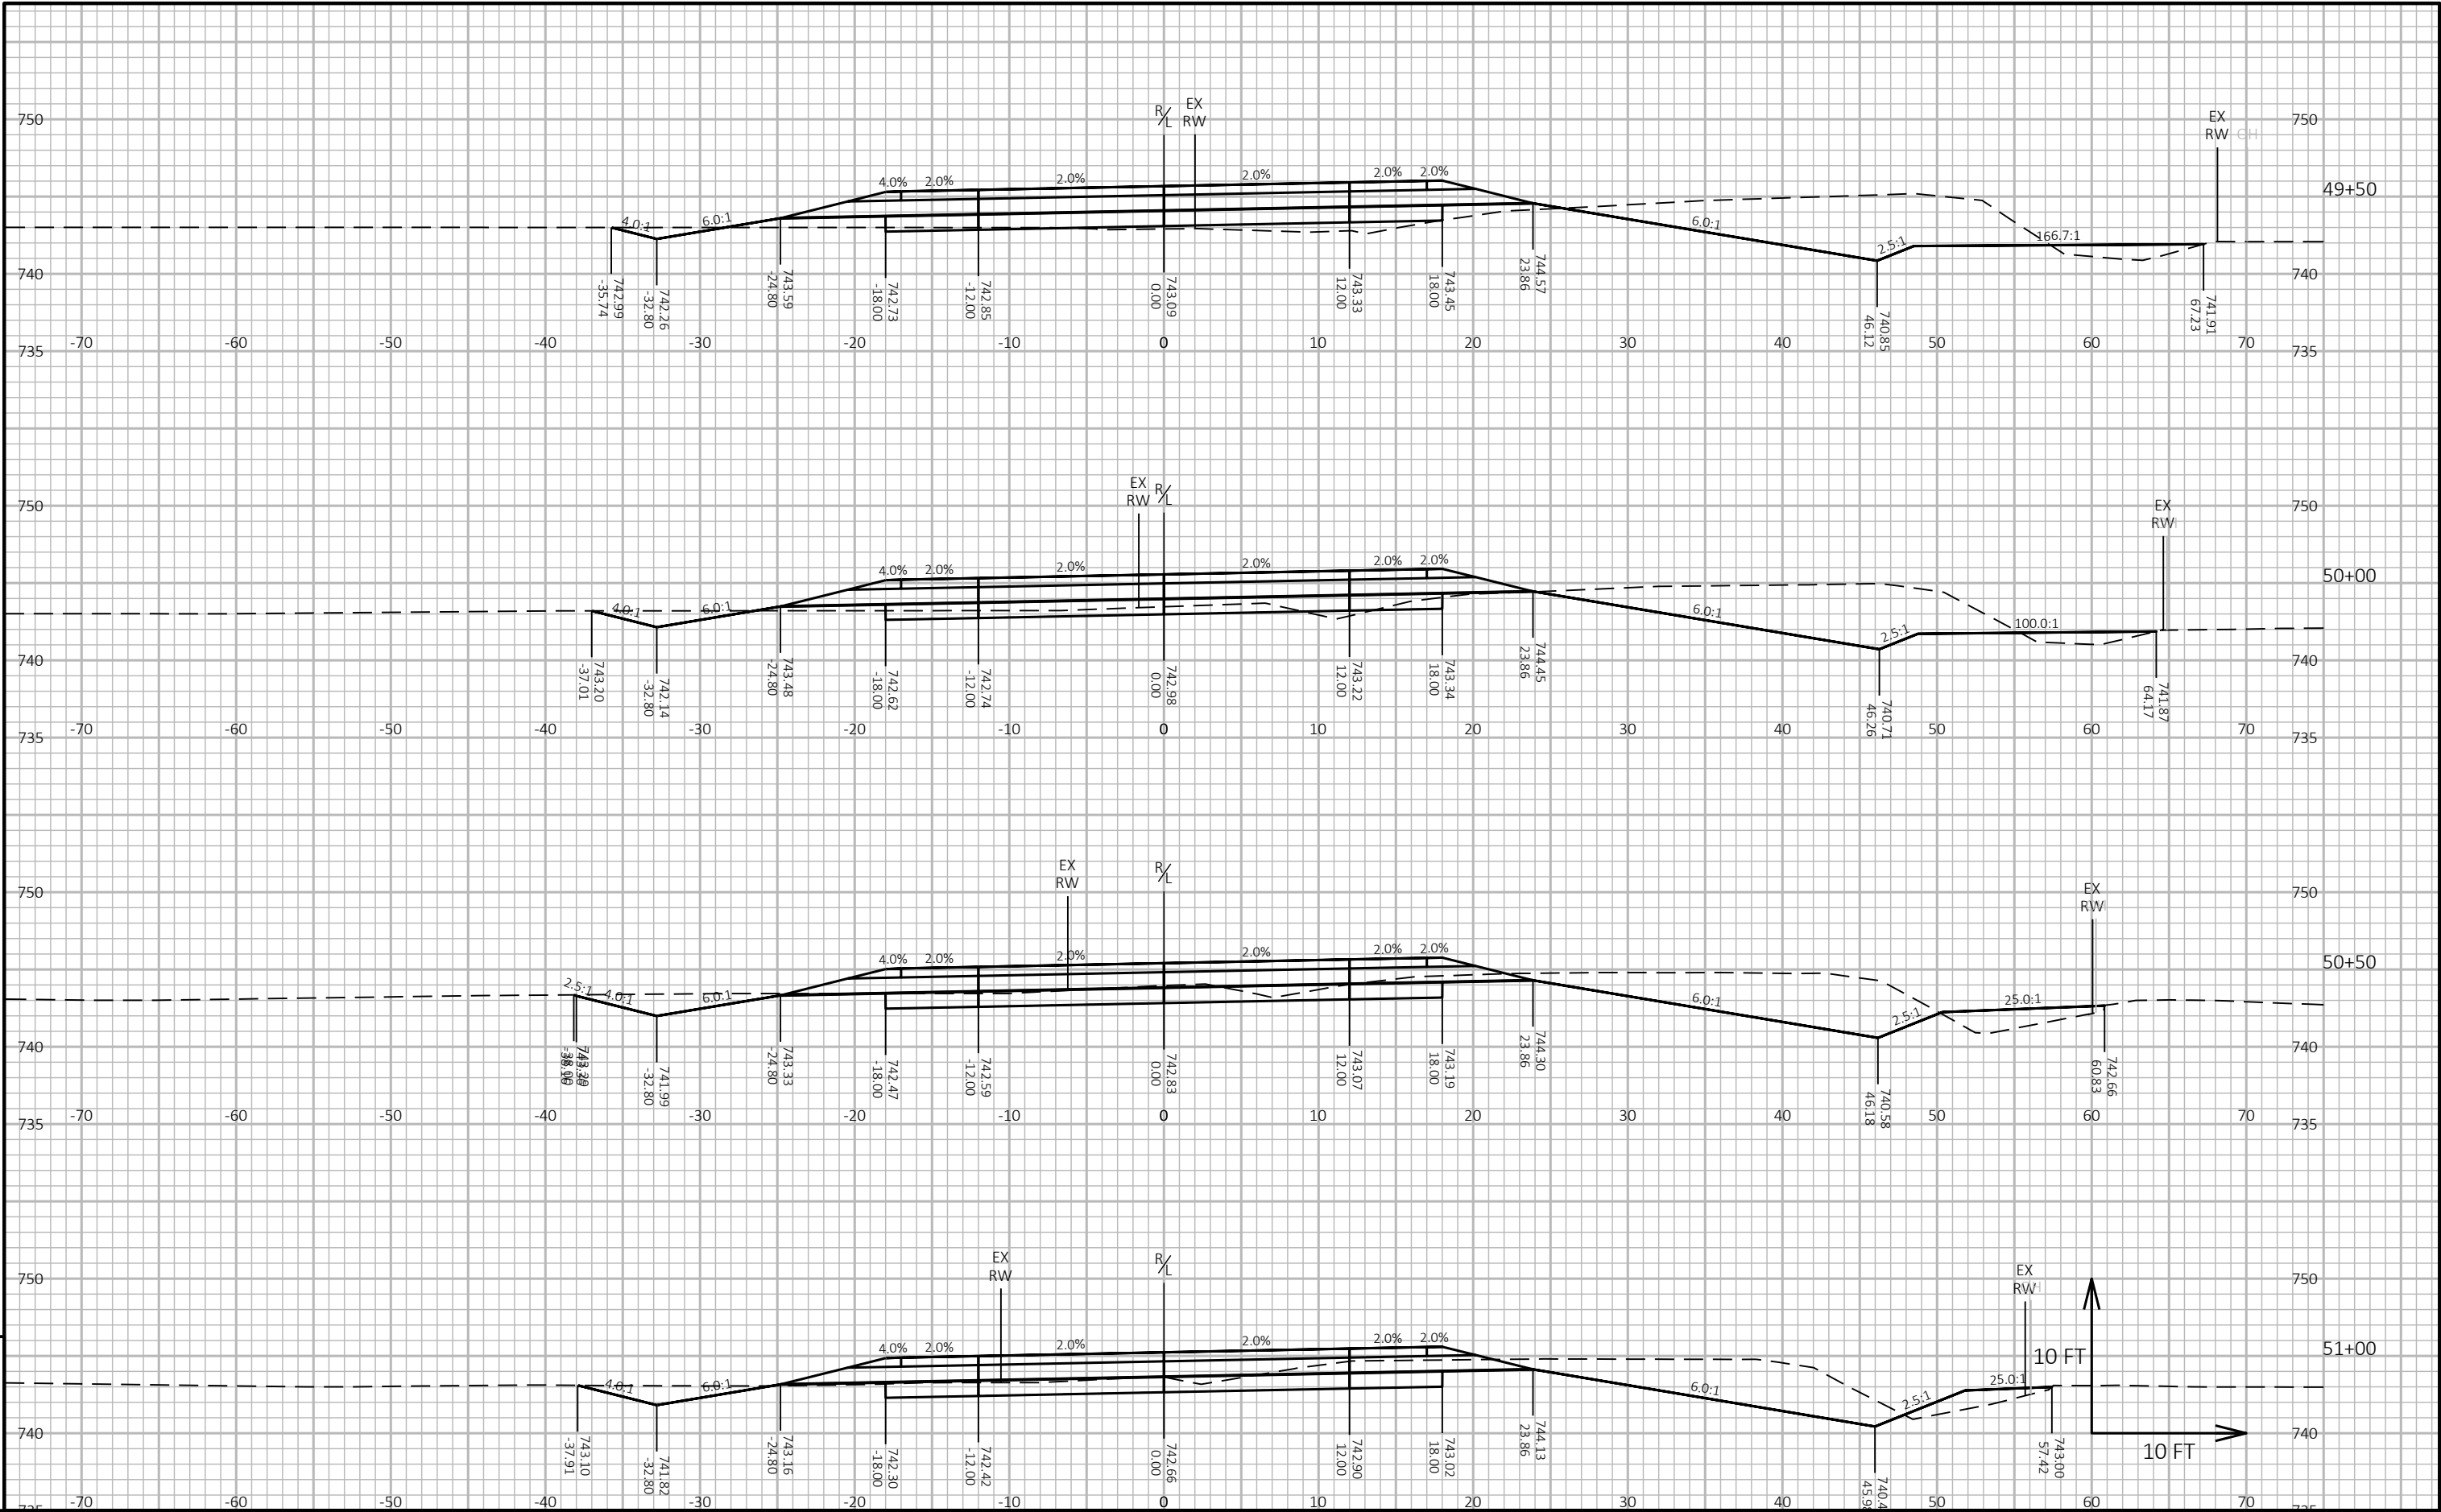


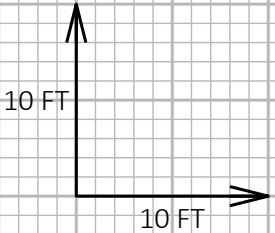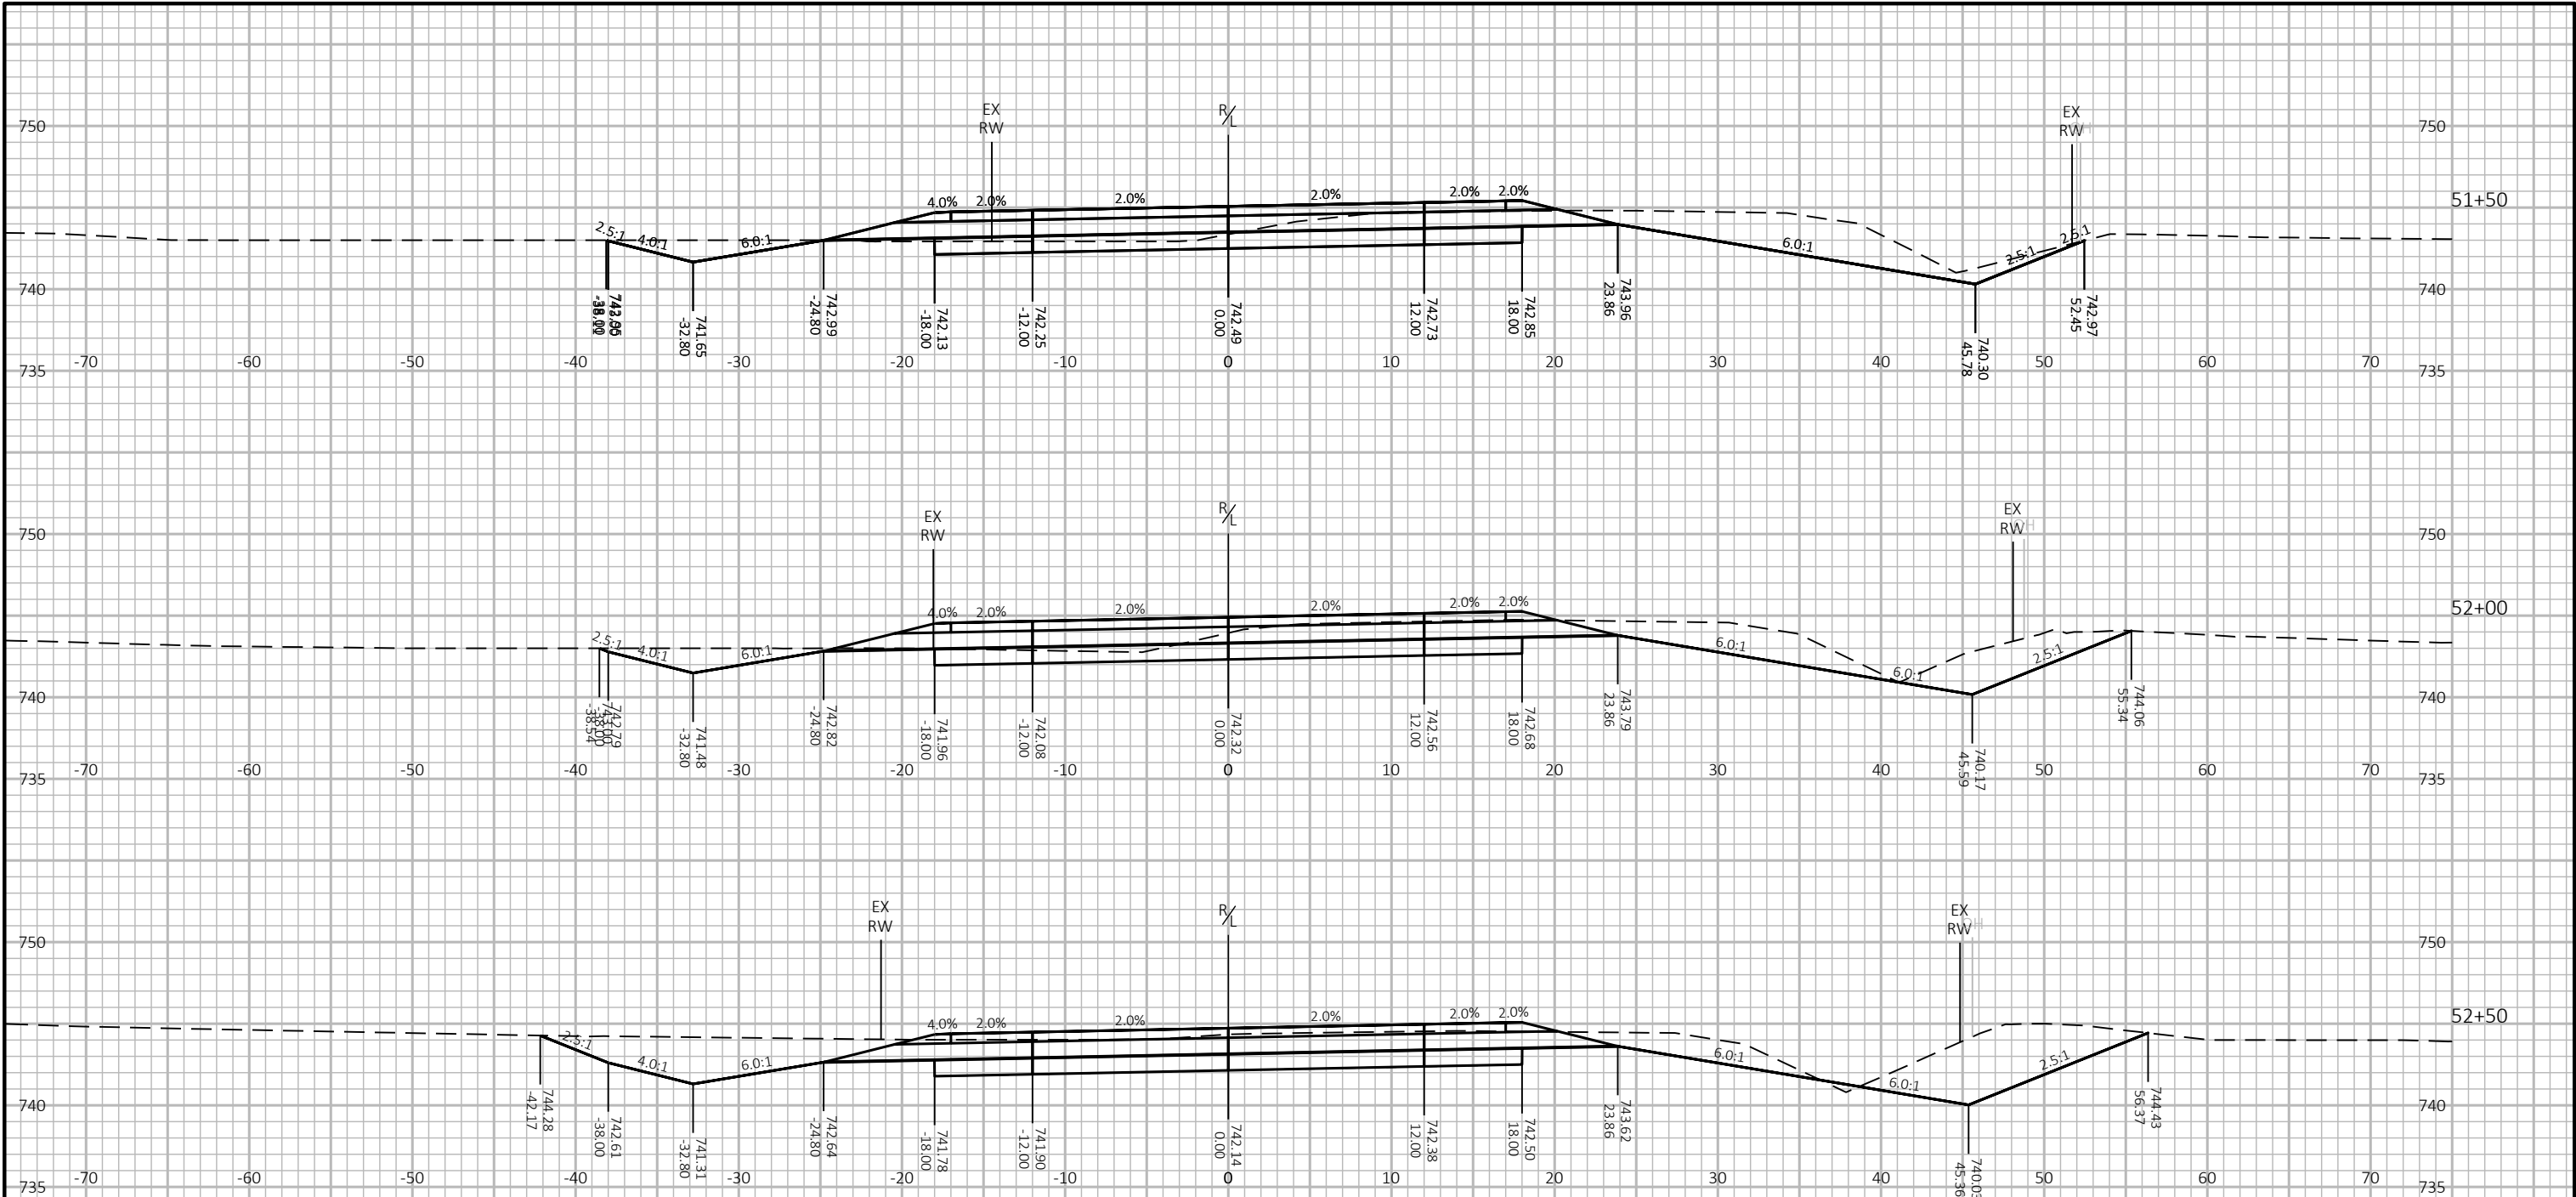


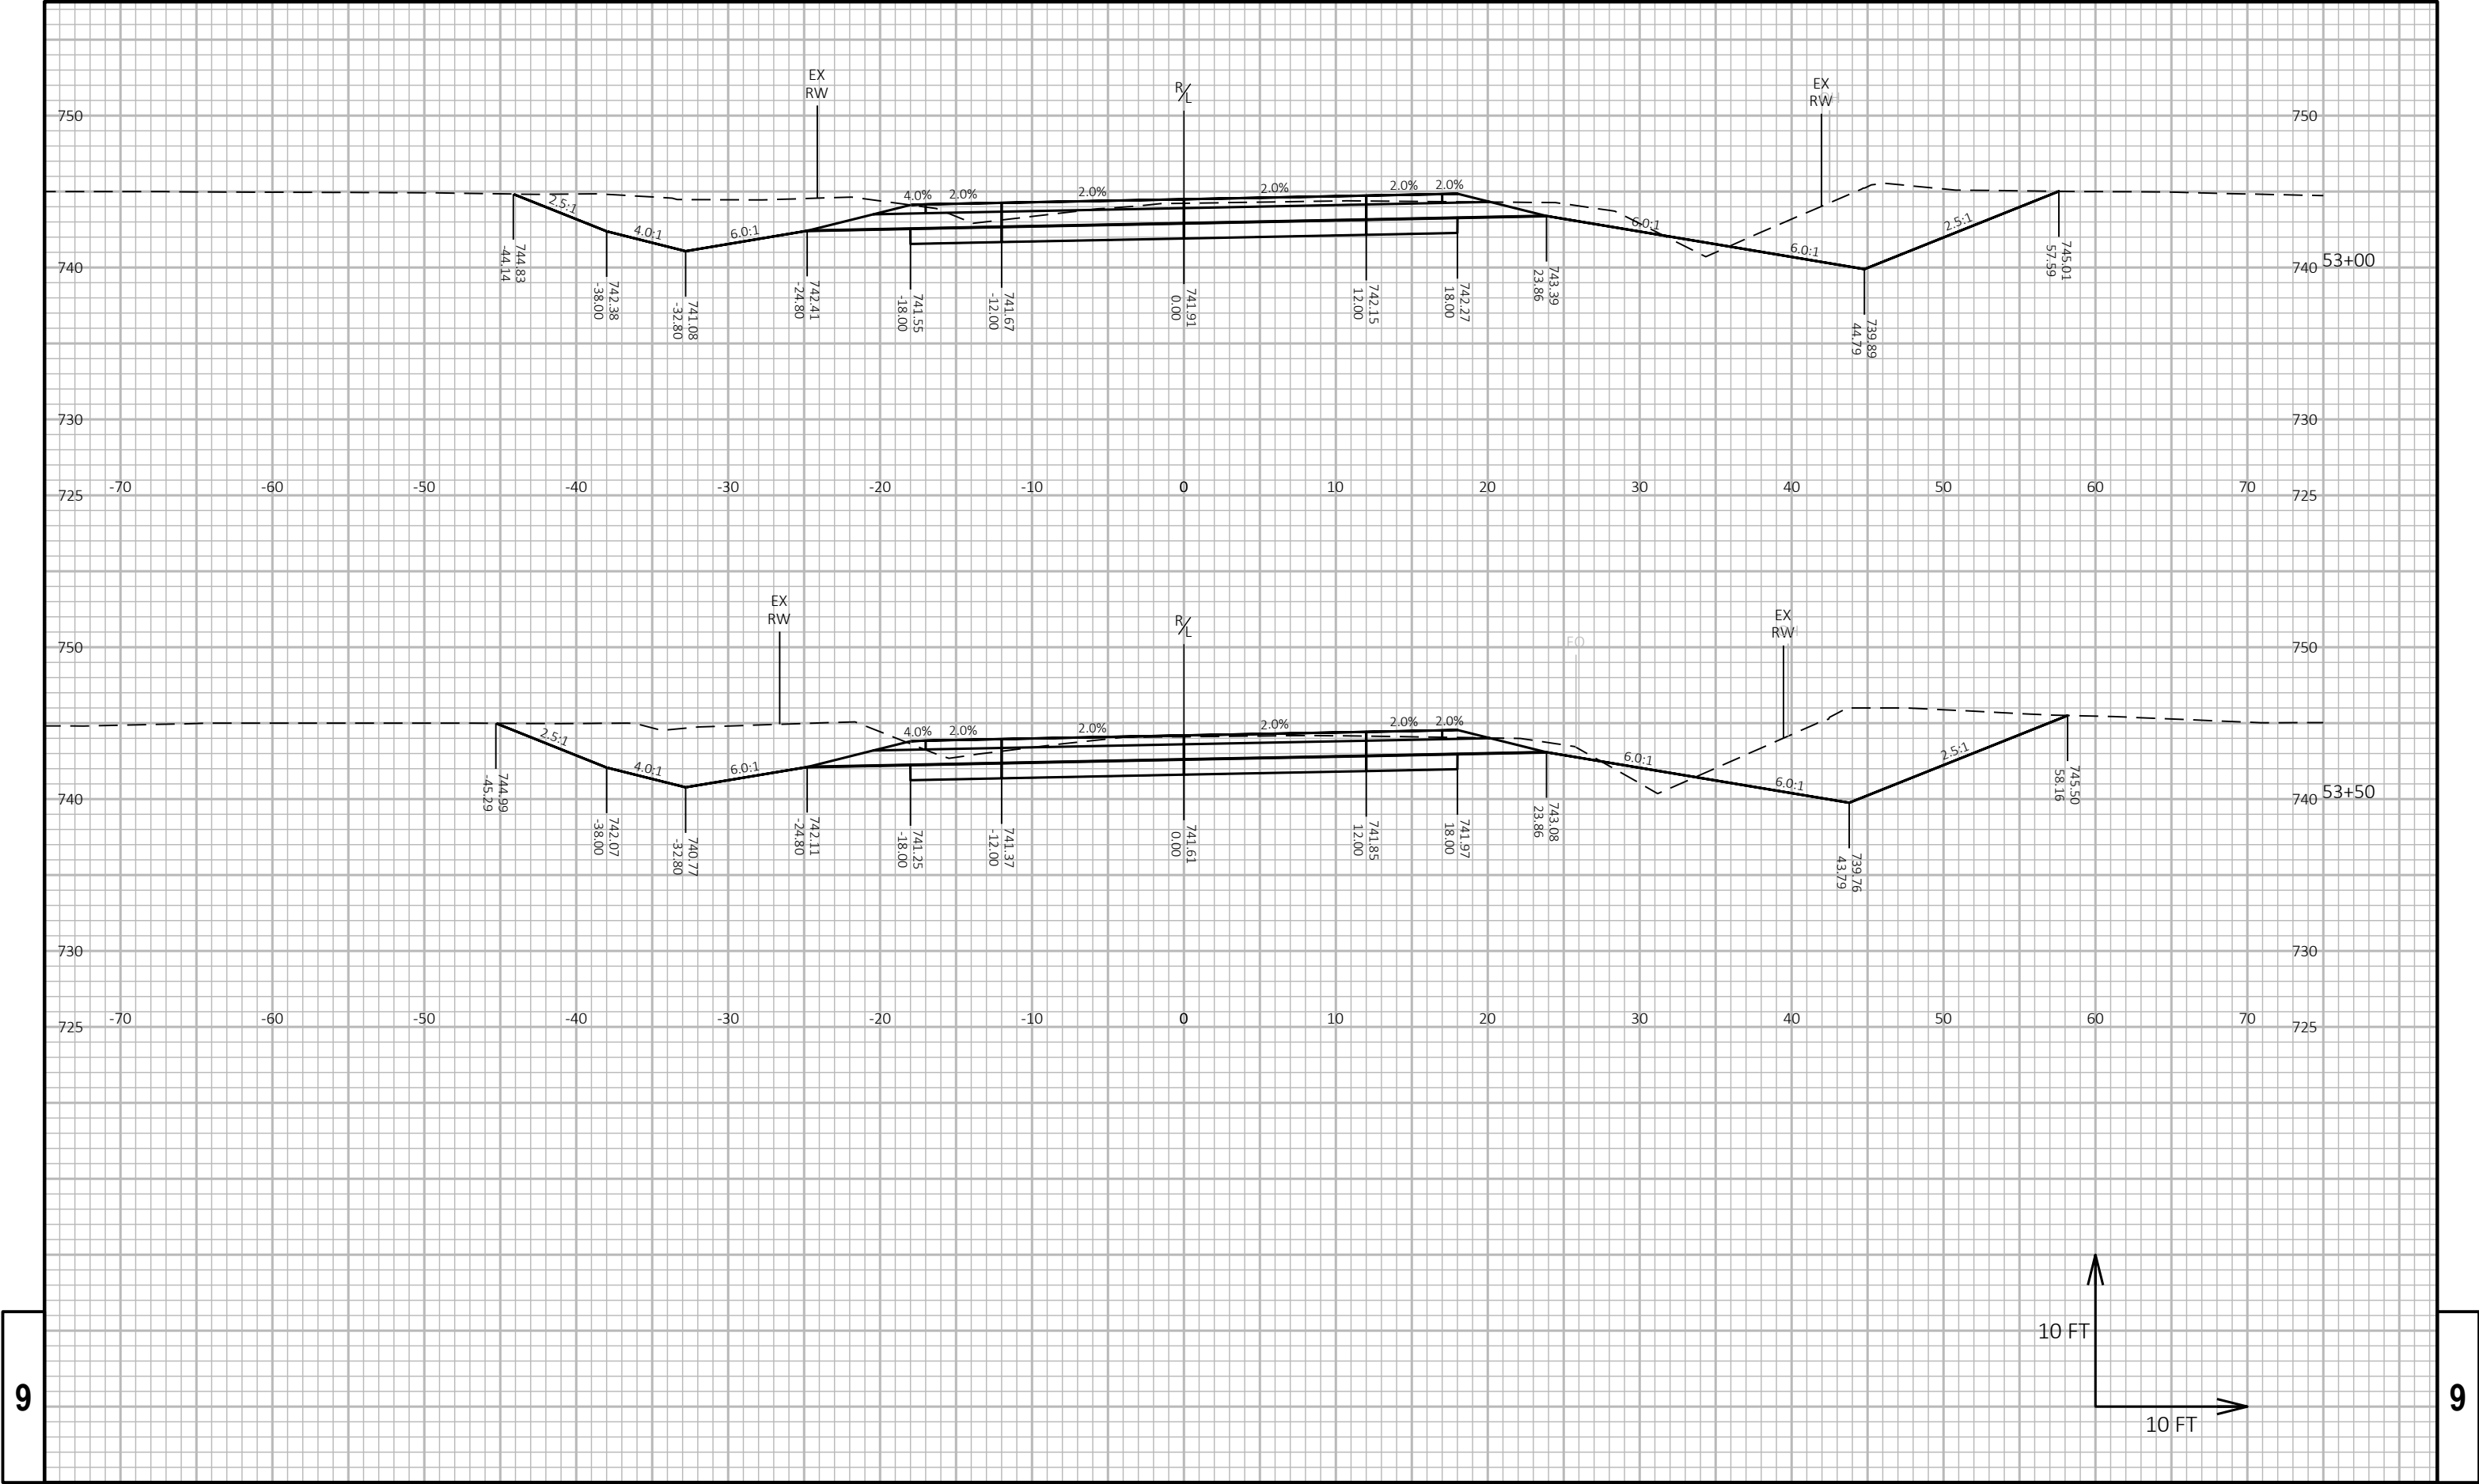

9

9

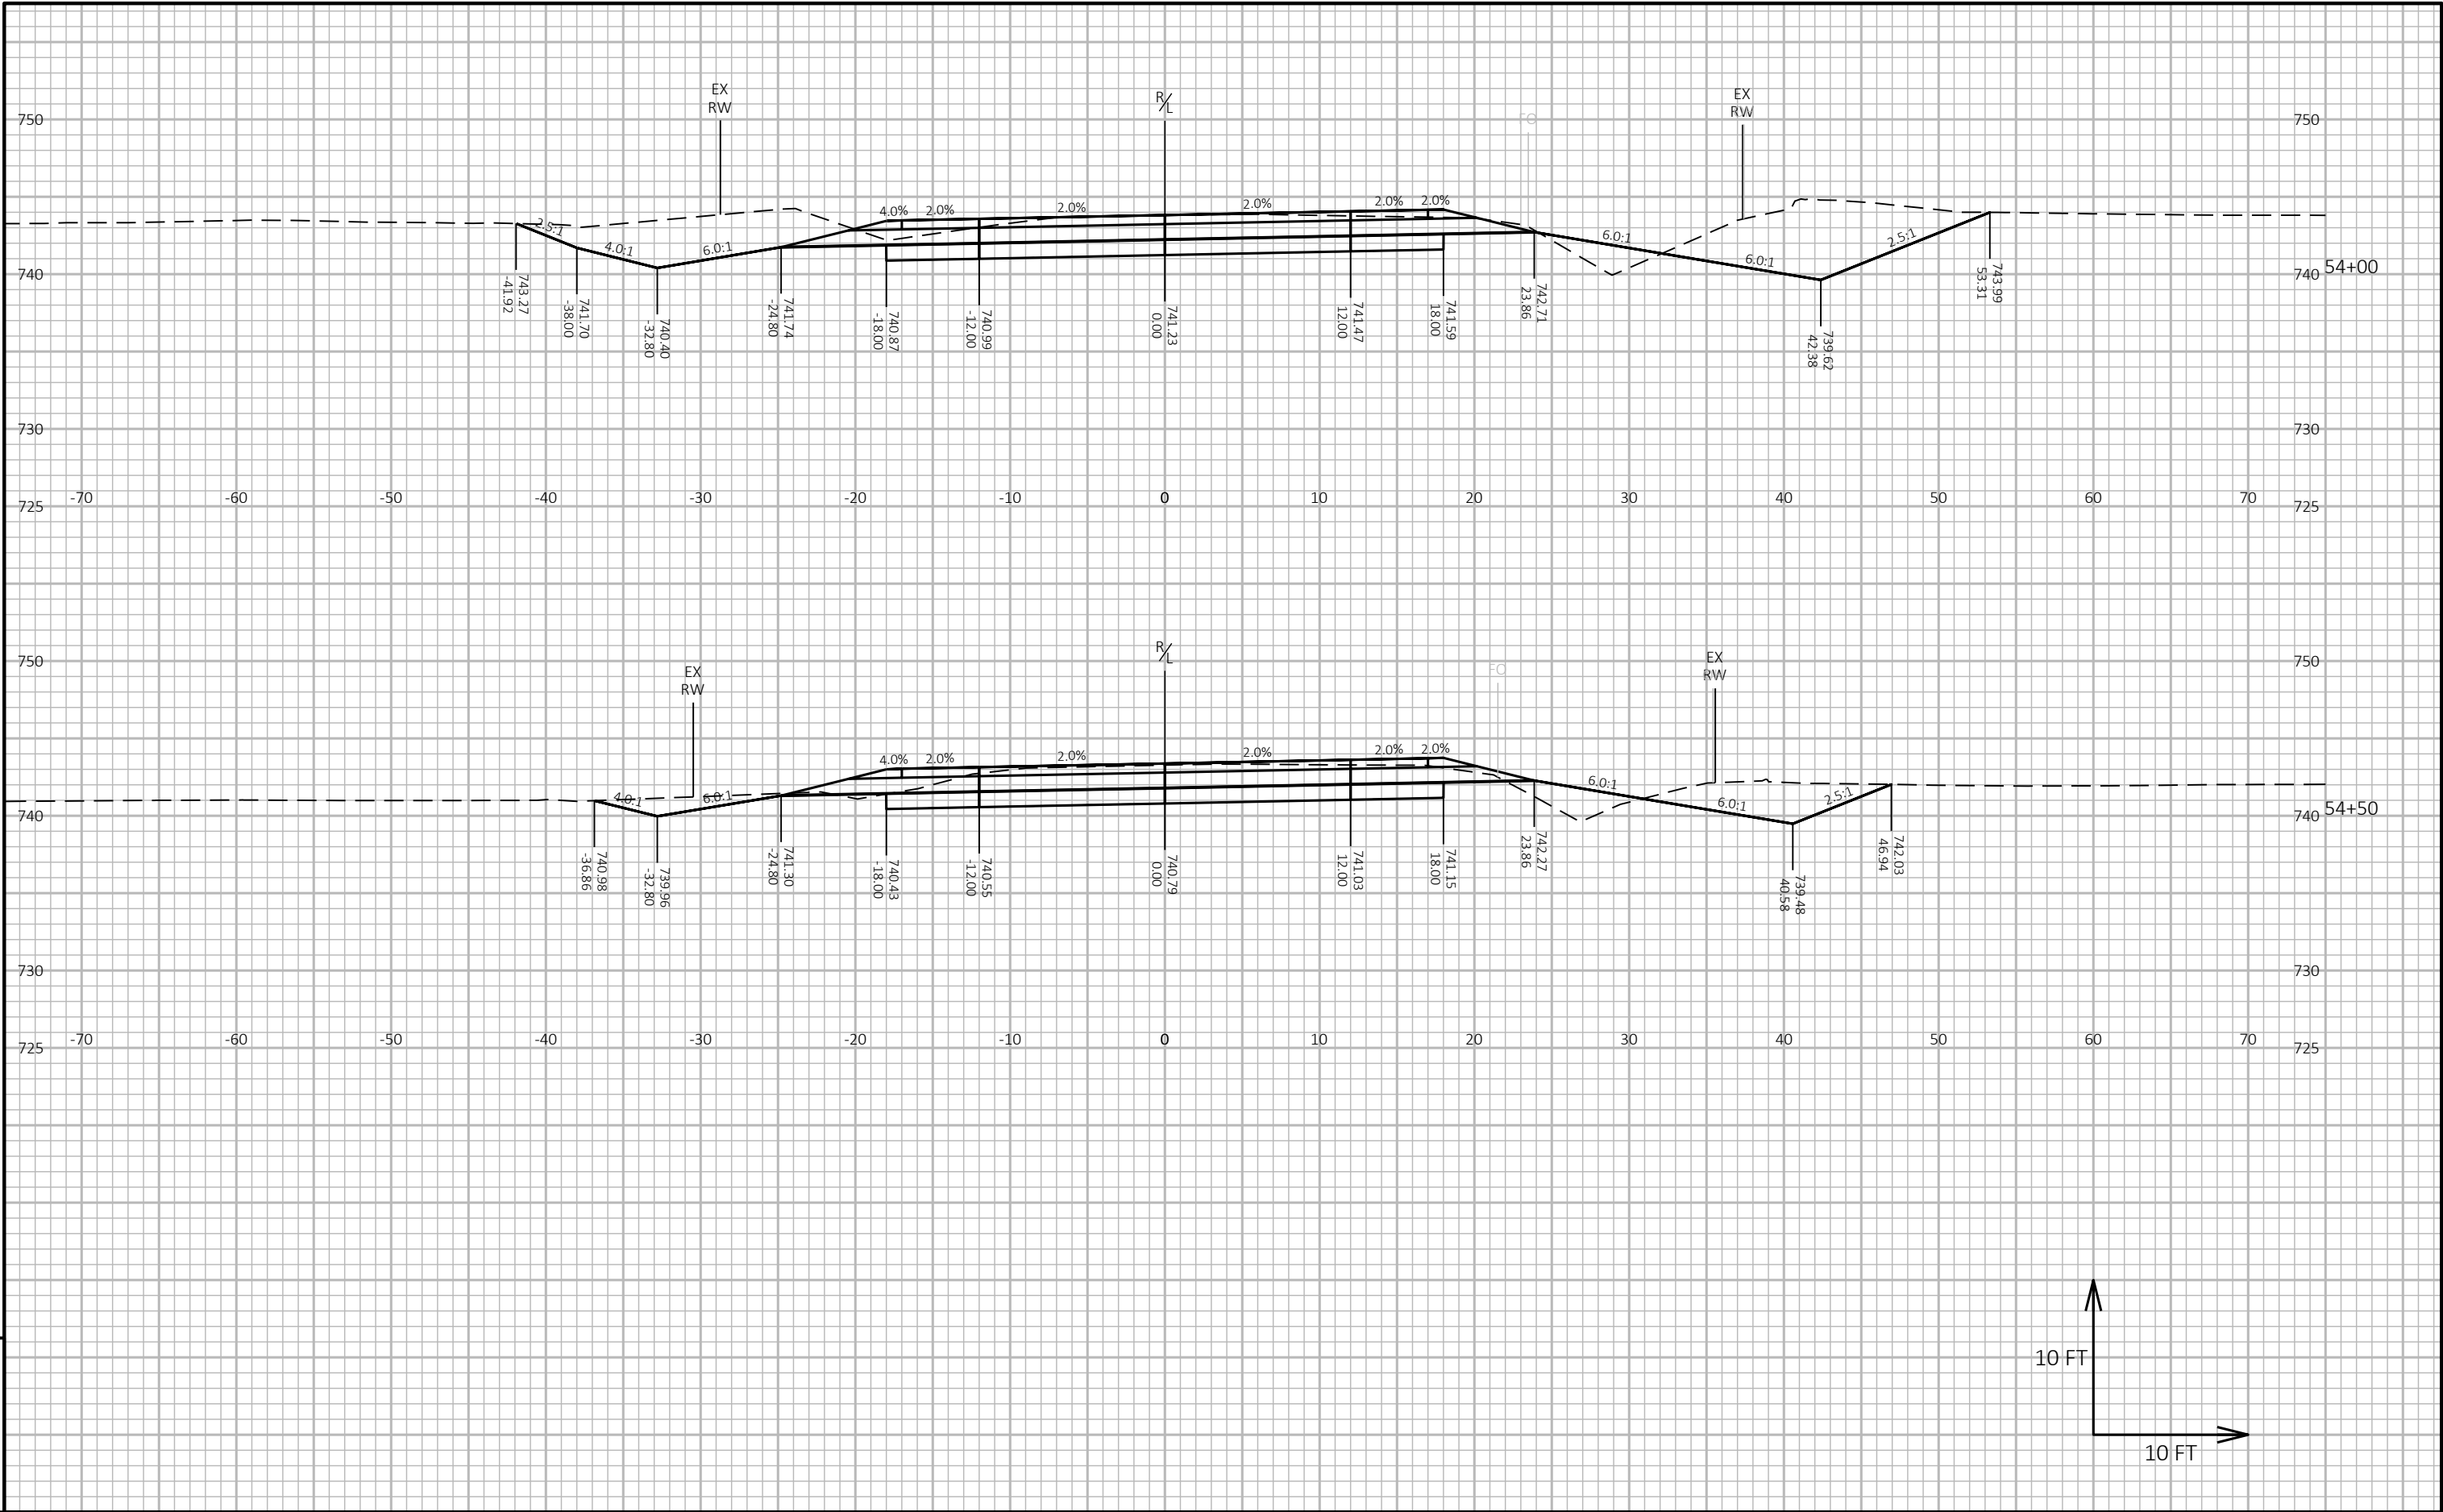


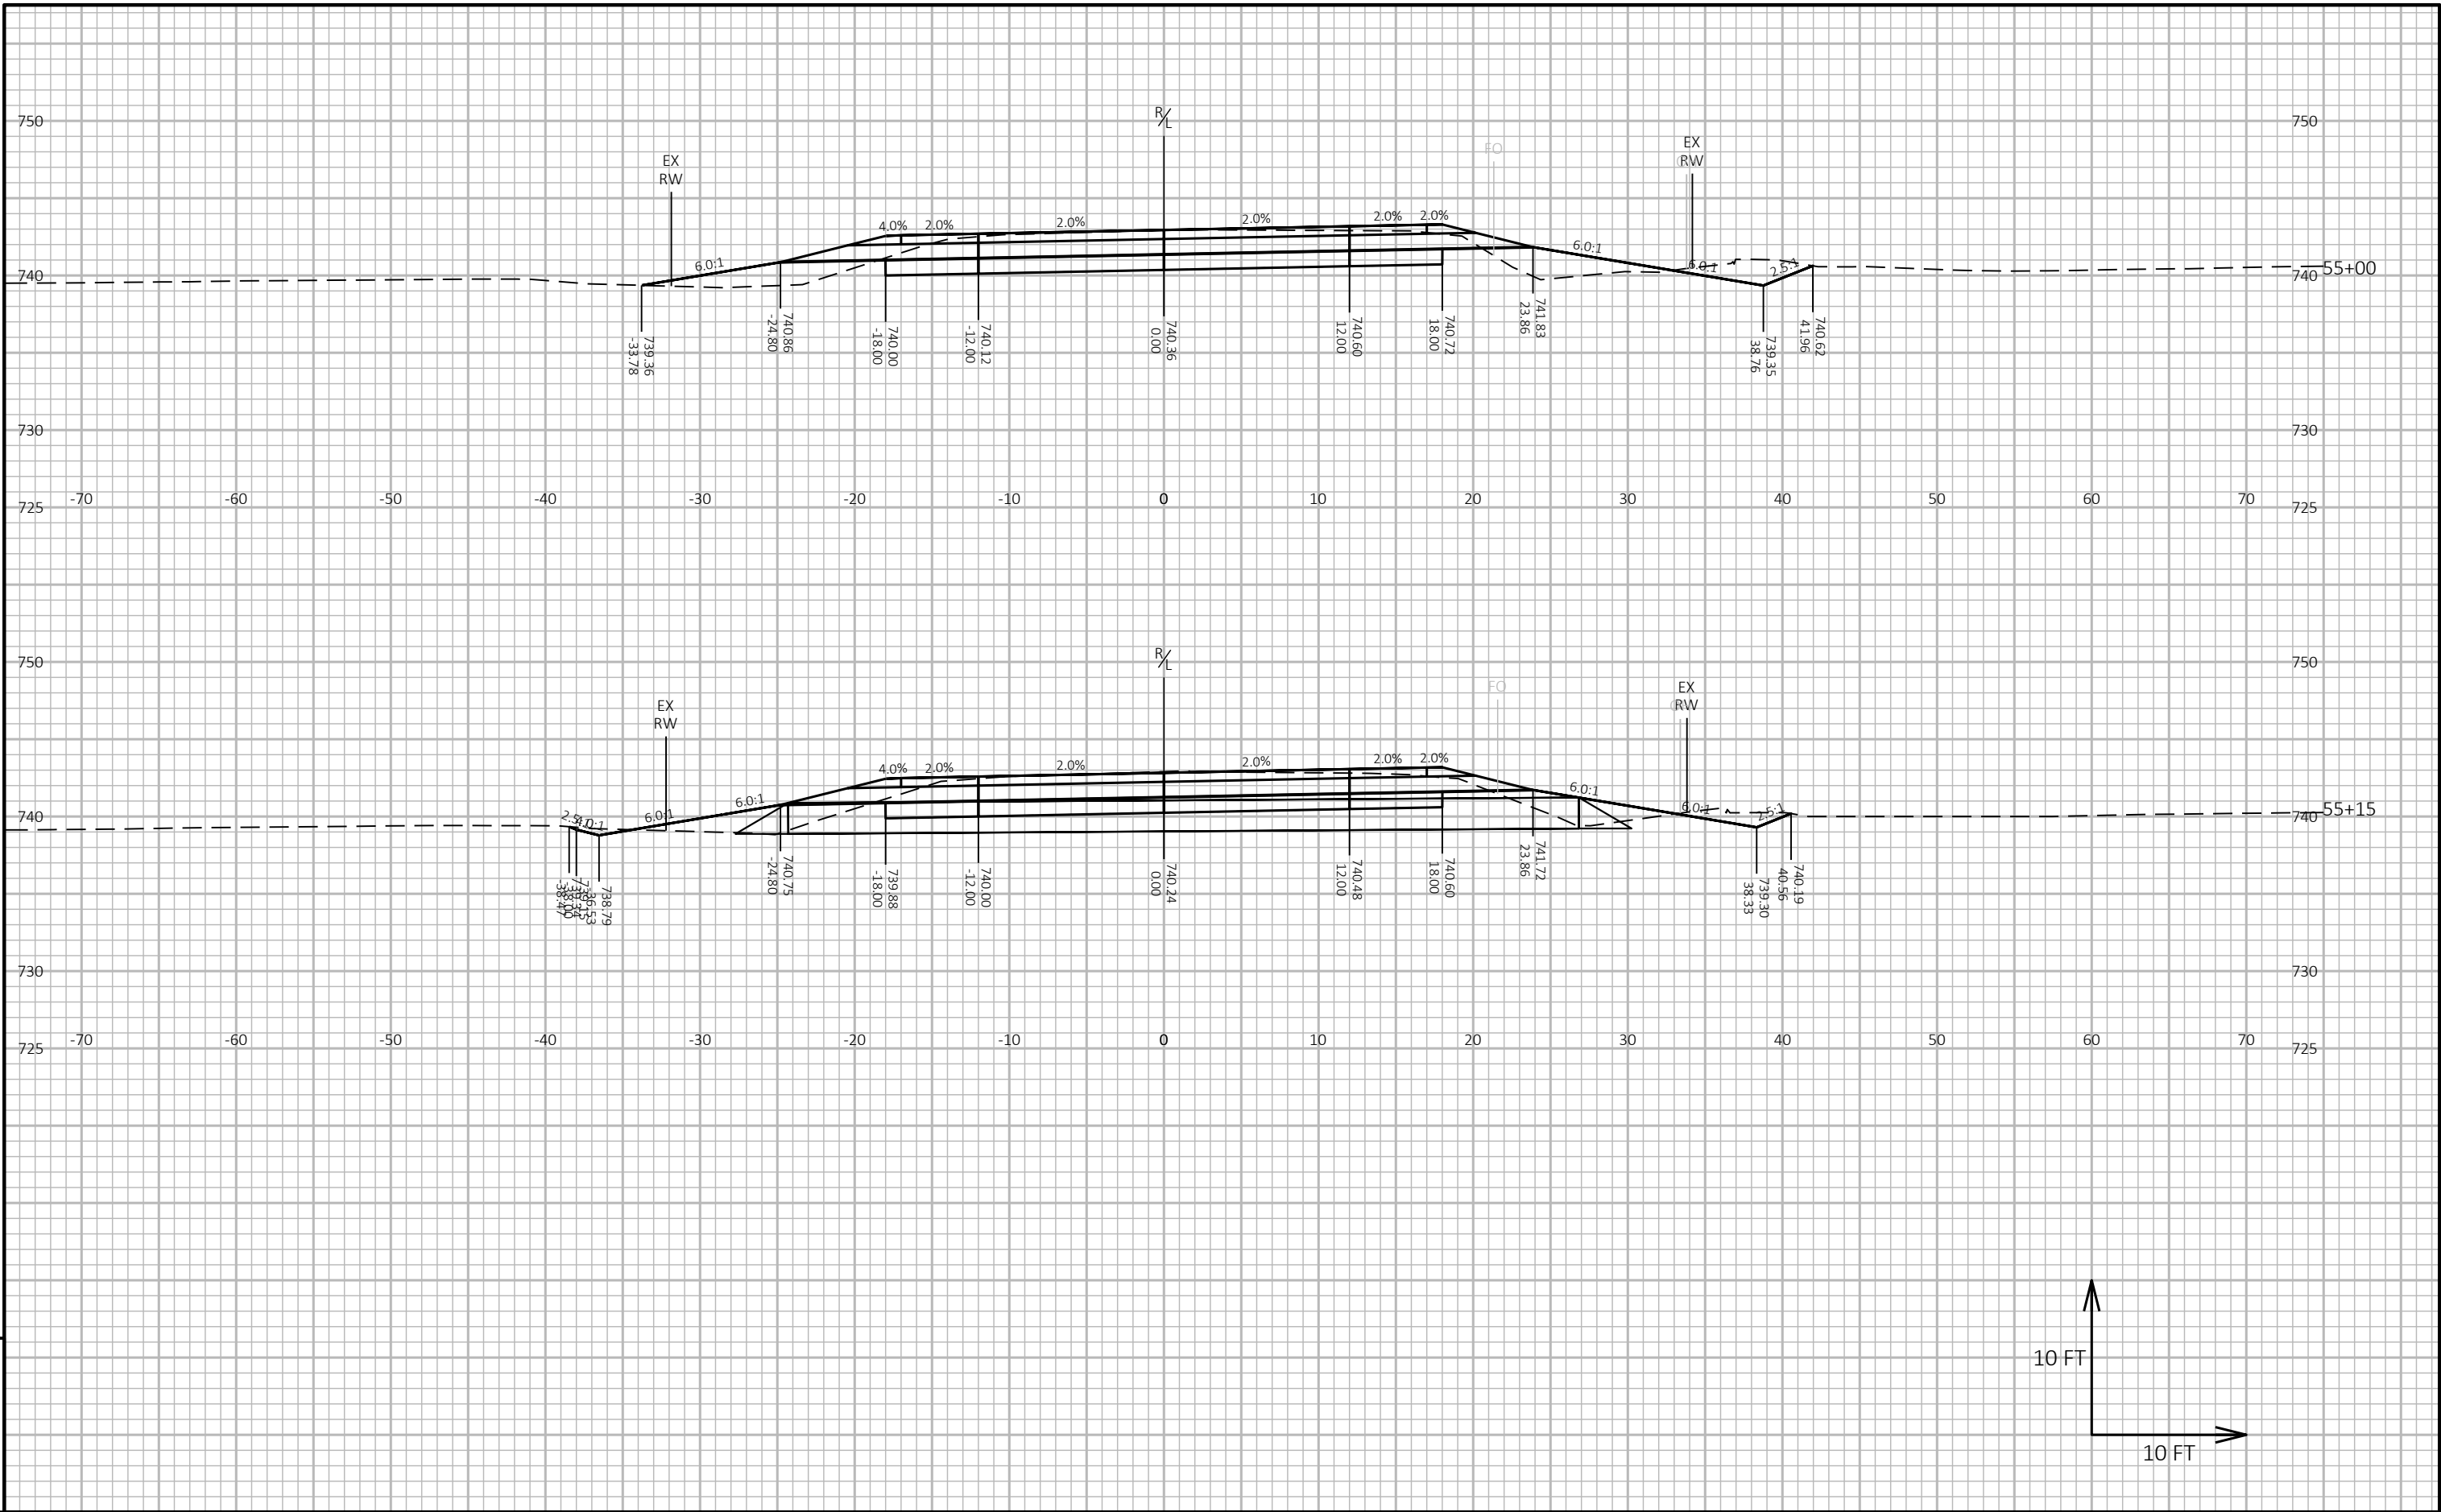


9

9


PROJECT NO: 5436-00-76	HWY: CTH M	COUNTY: LA CROSSE	CROSS SECTIONS: CTH M	SHEET E
------------------------	------------	-------------------	-----------------------	---------


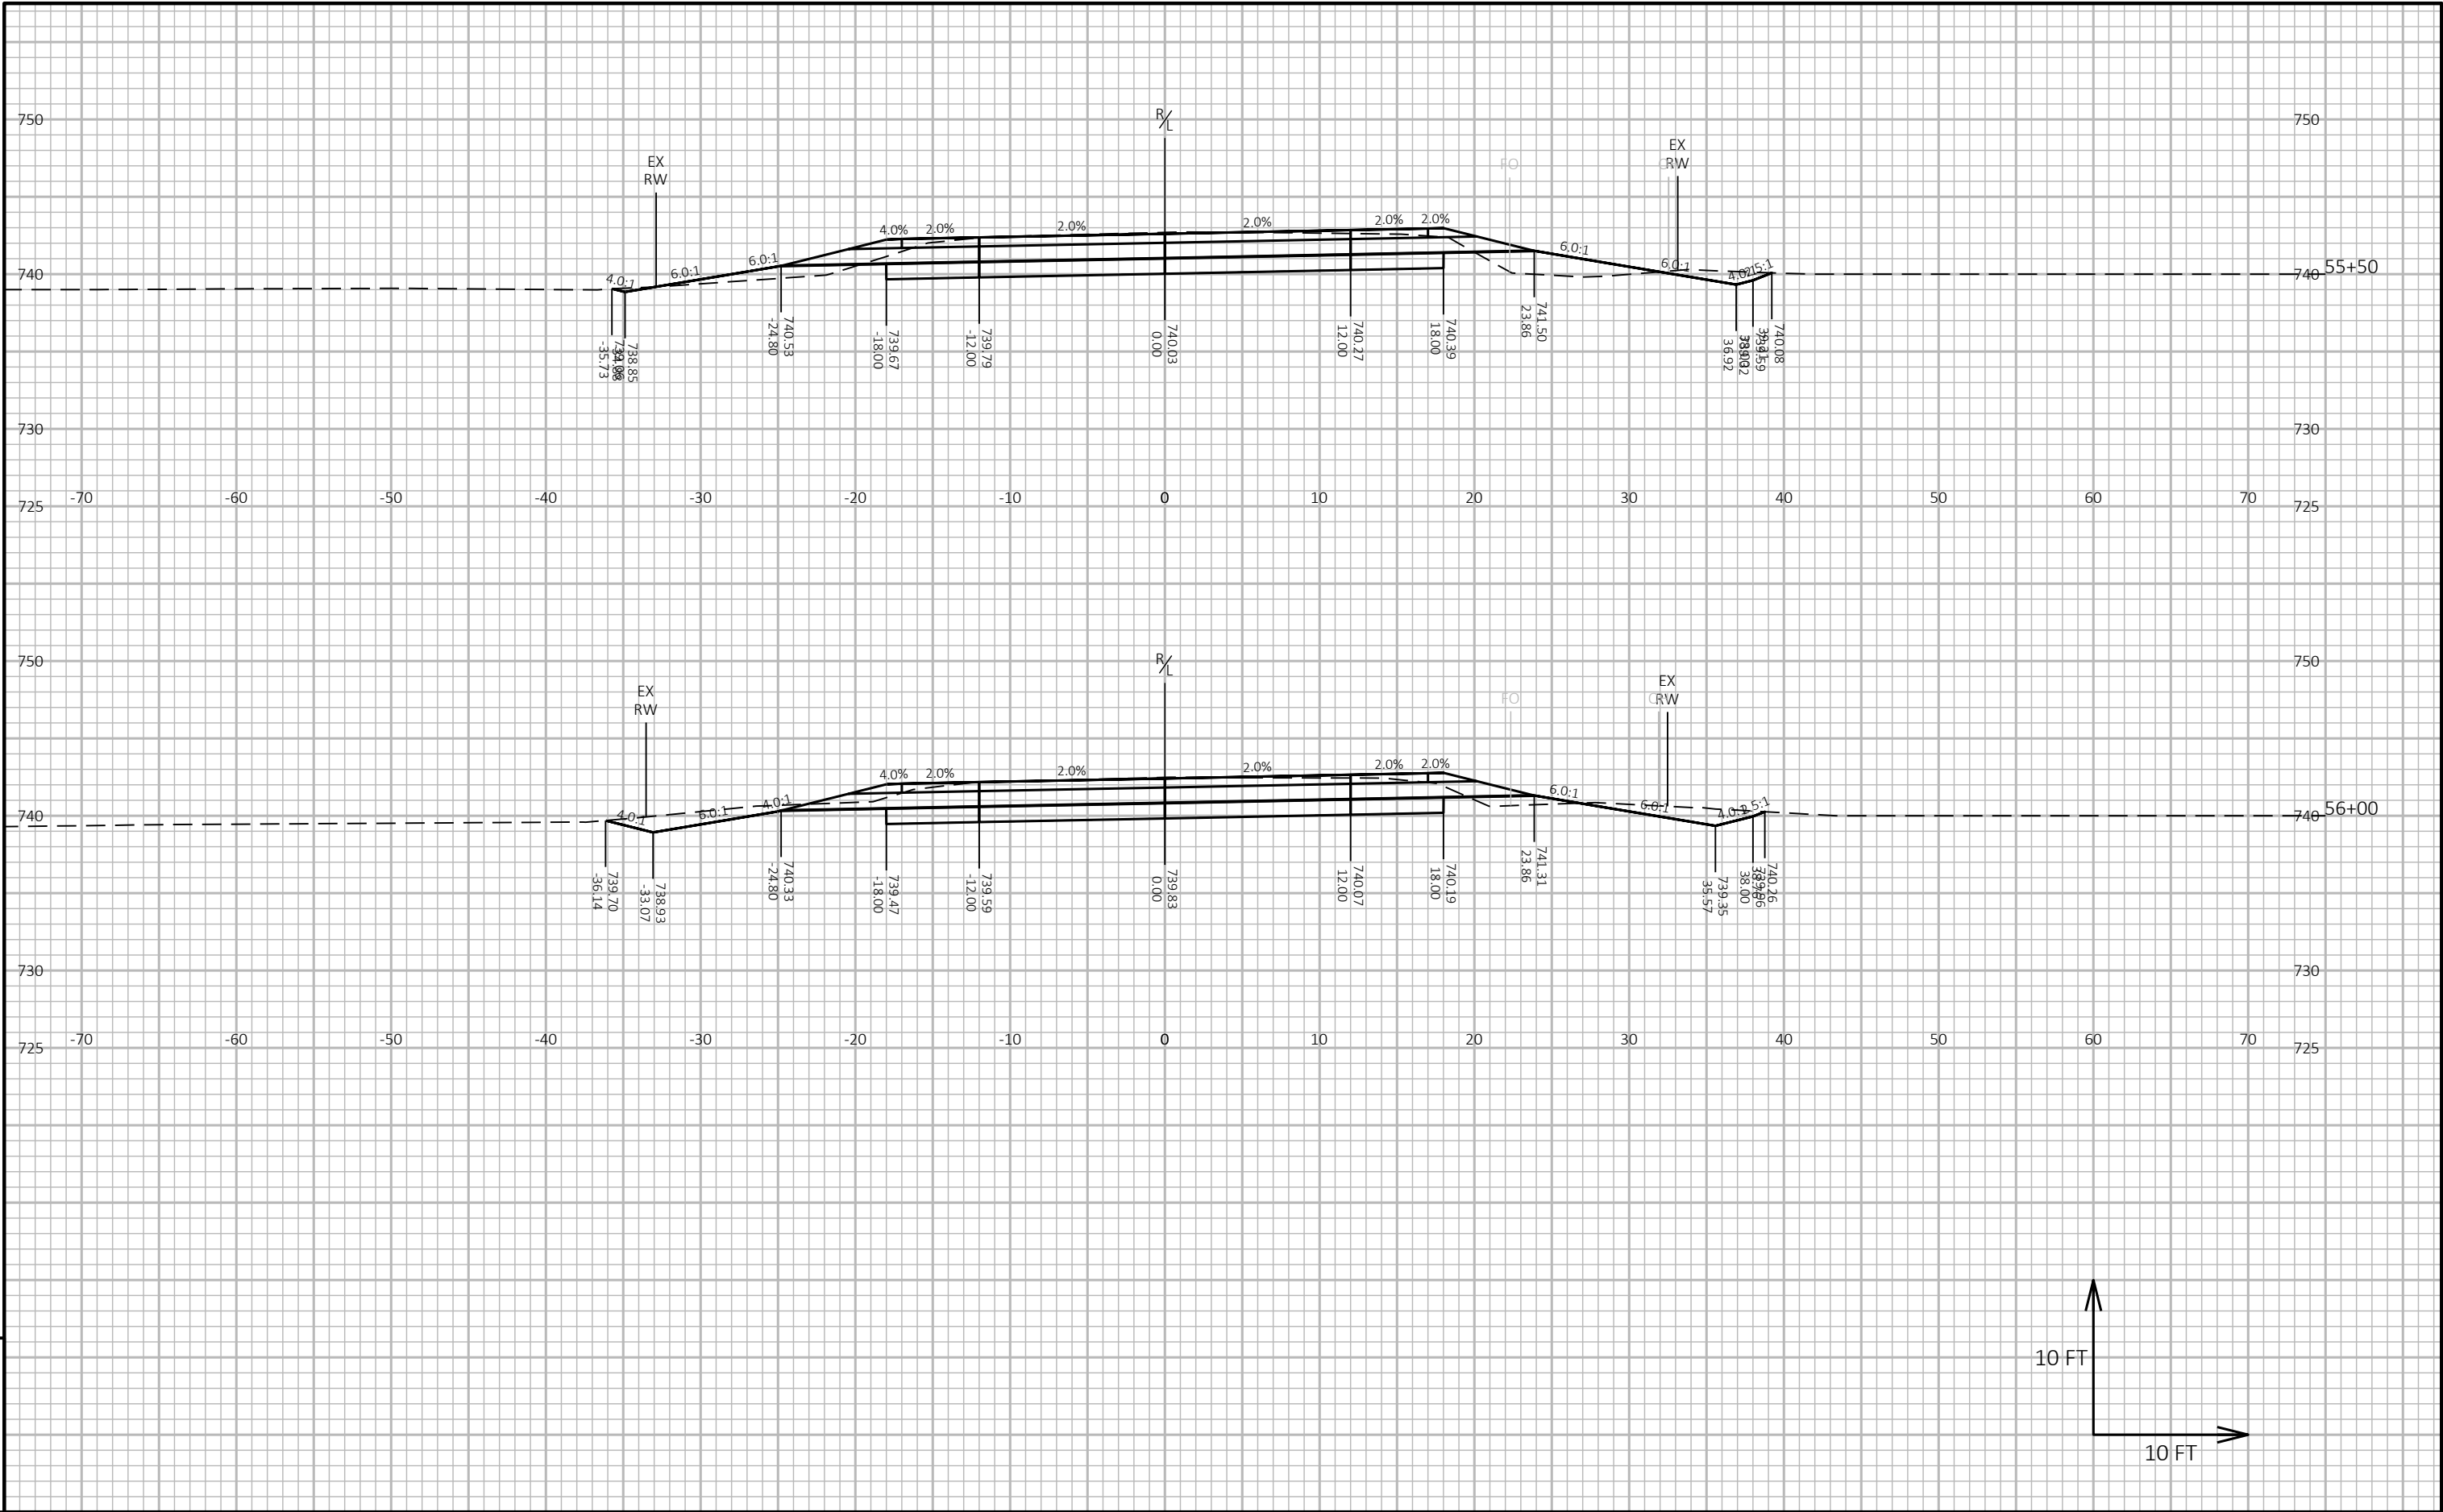


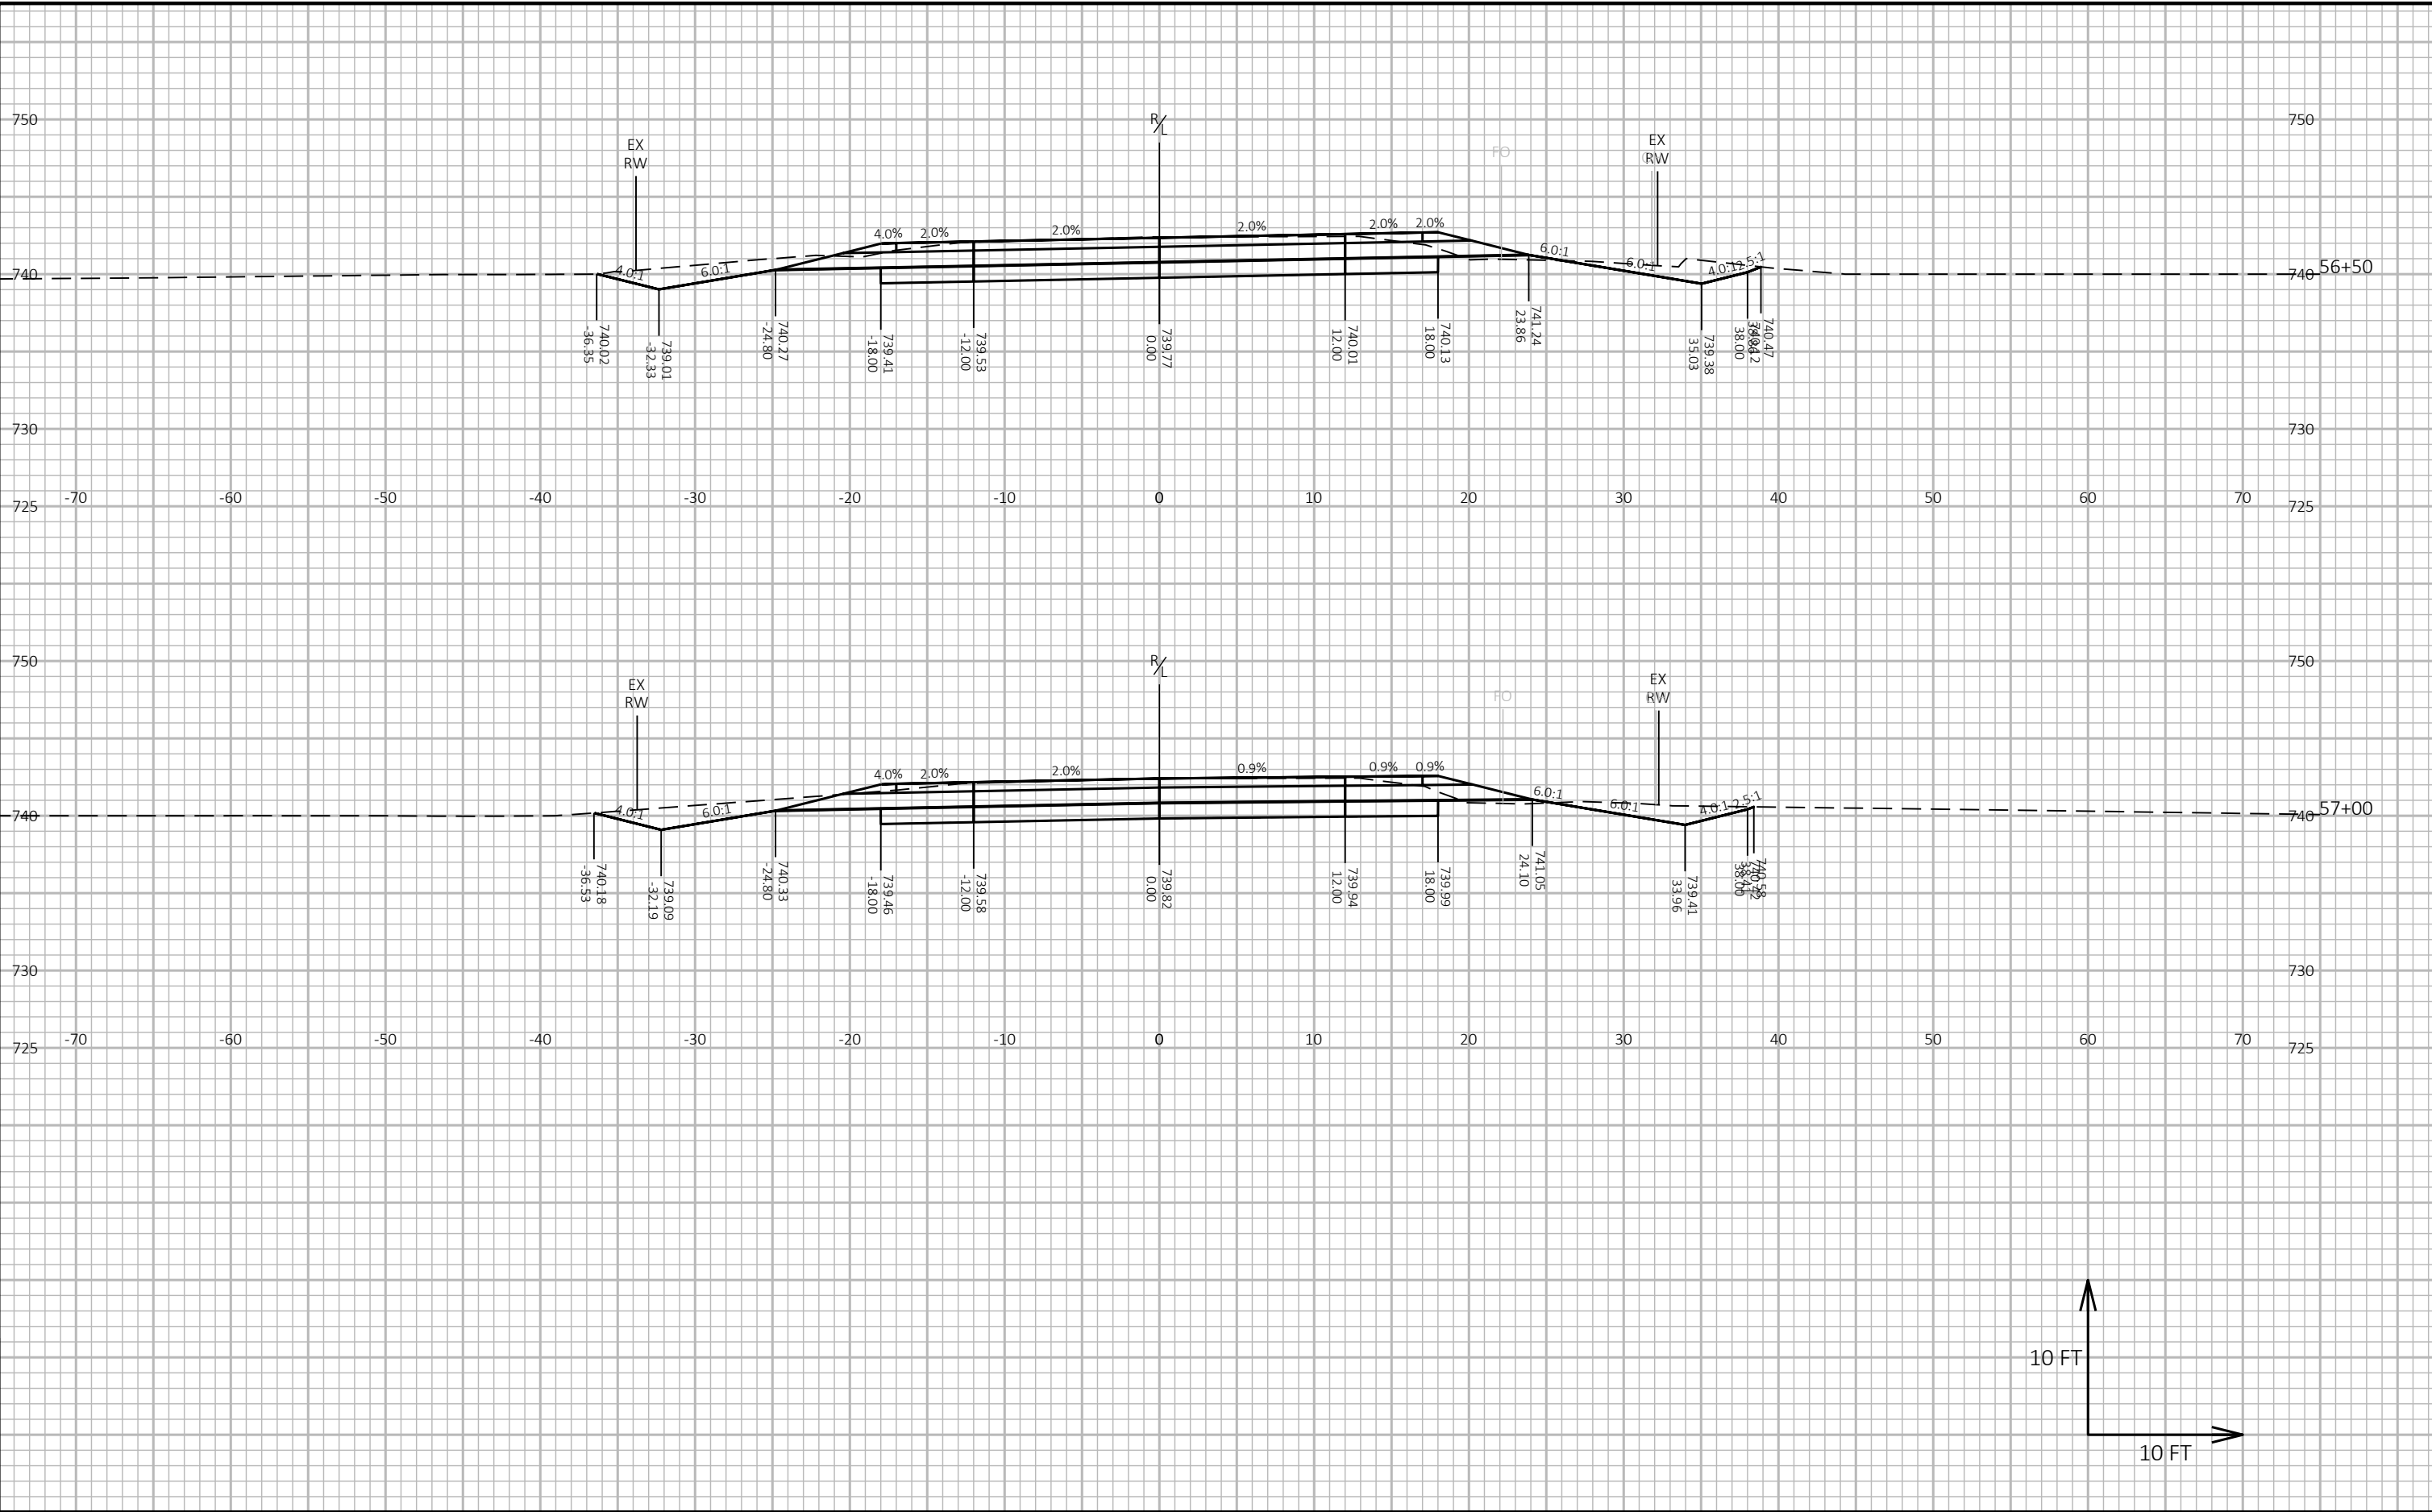

9


9


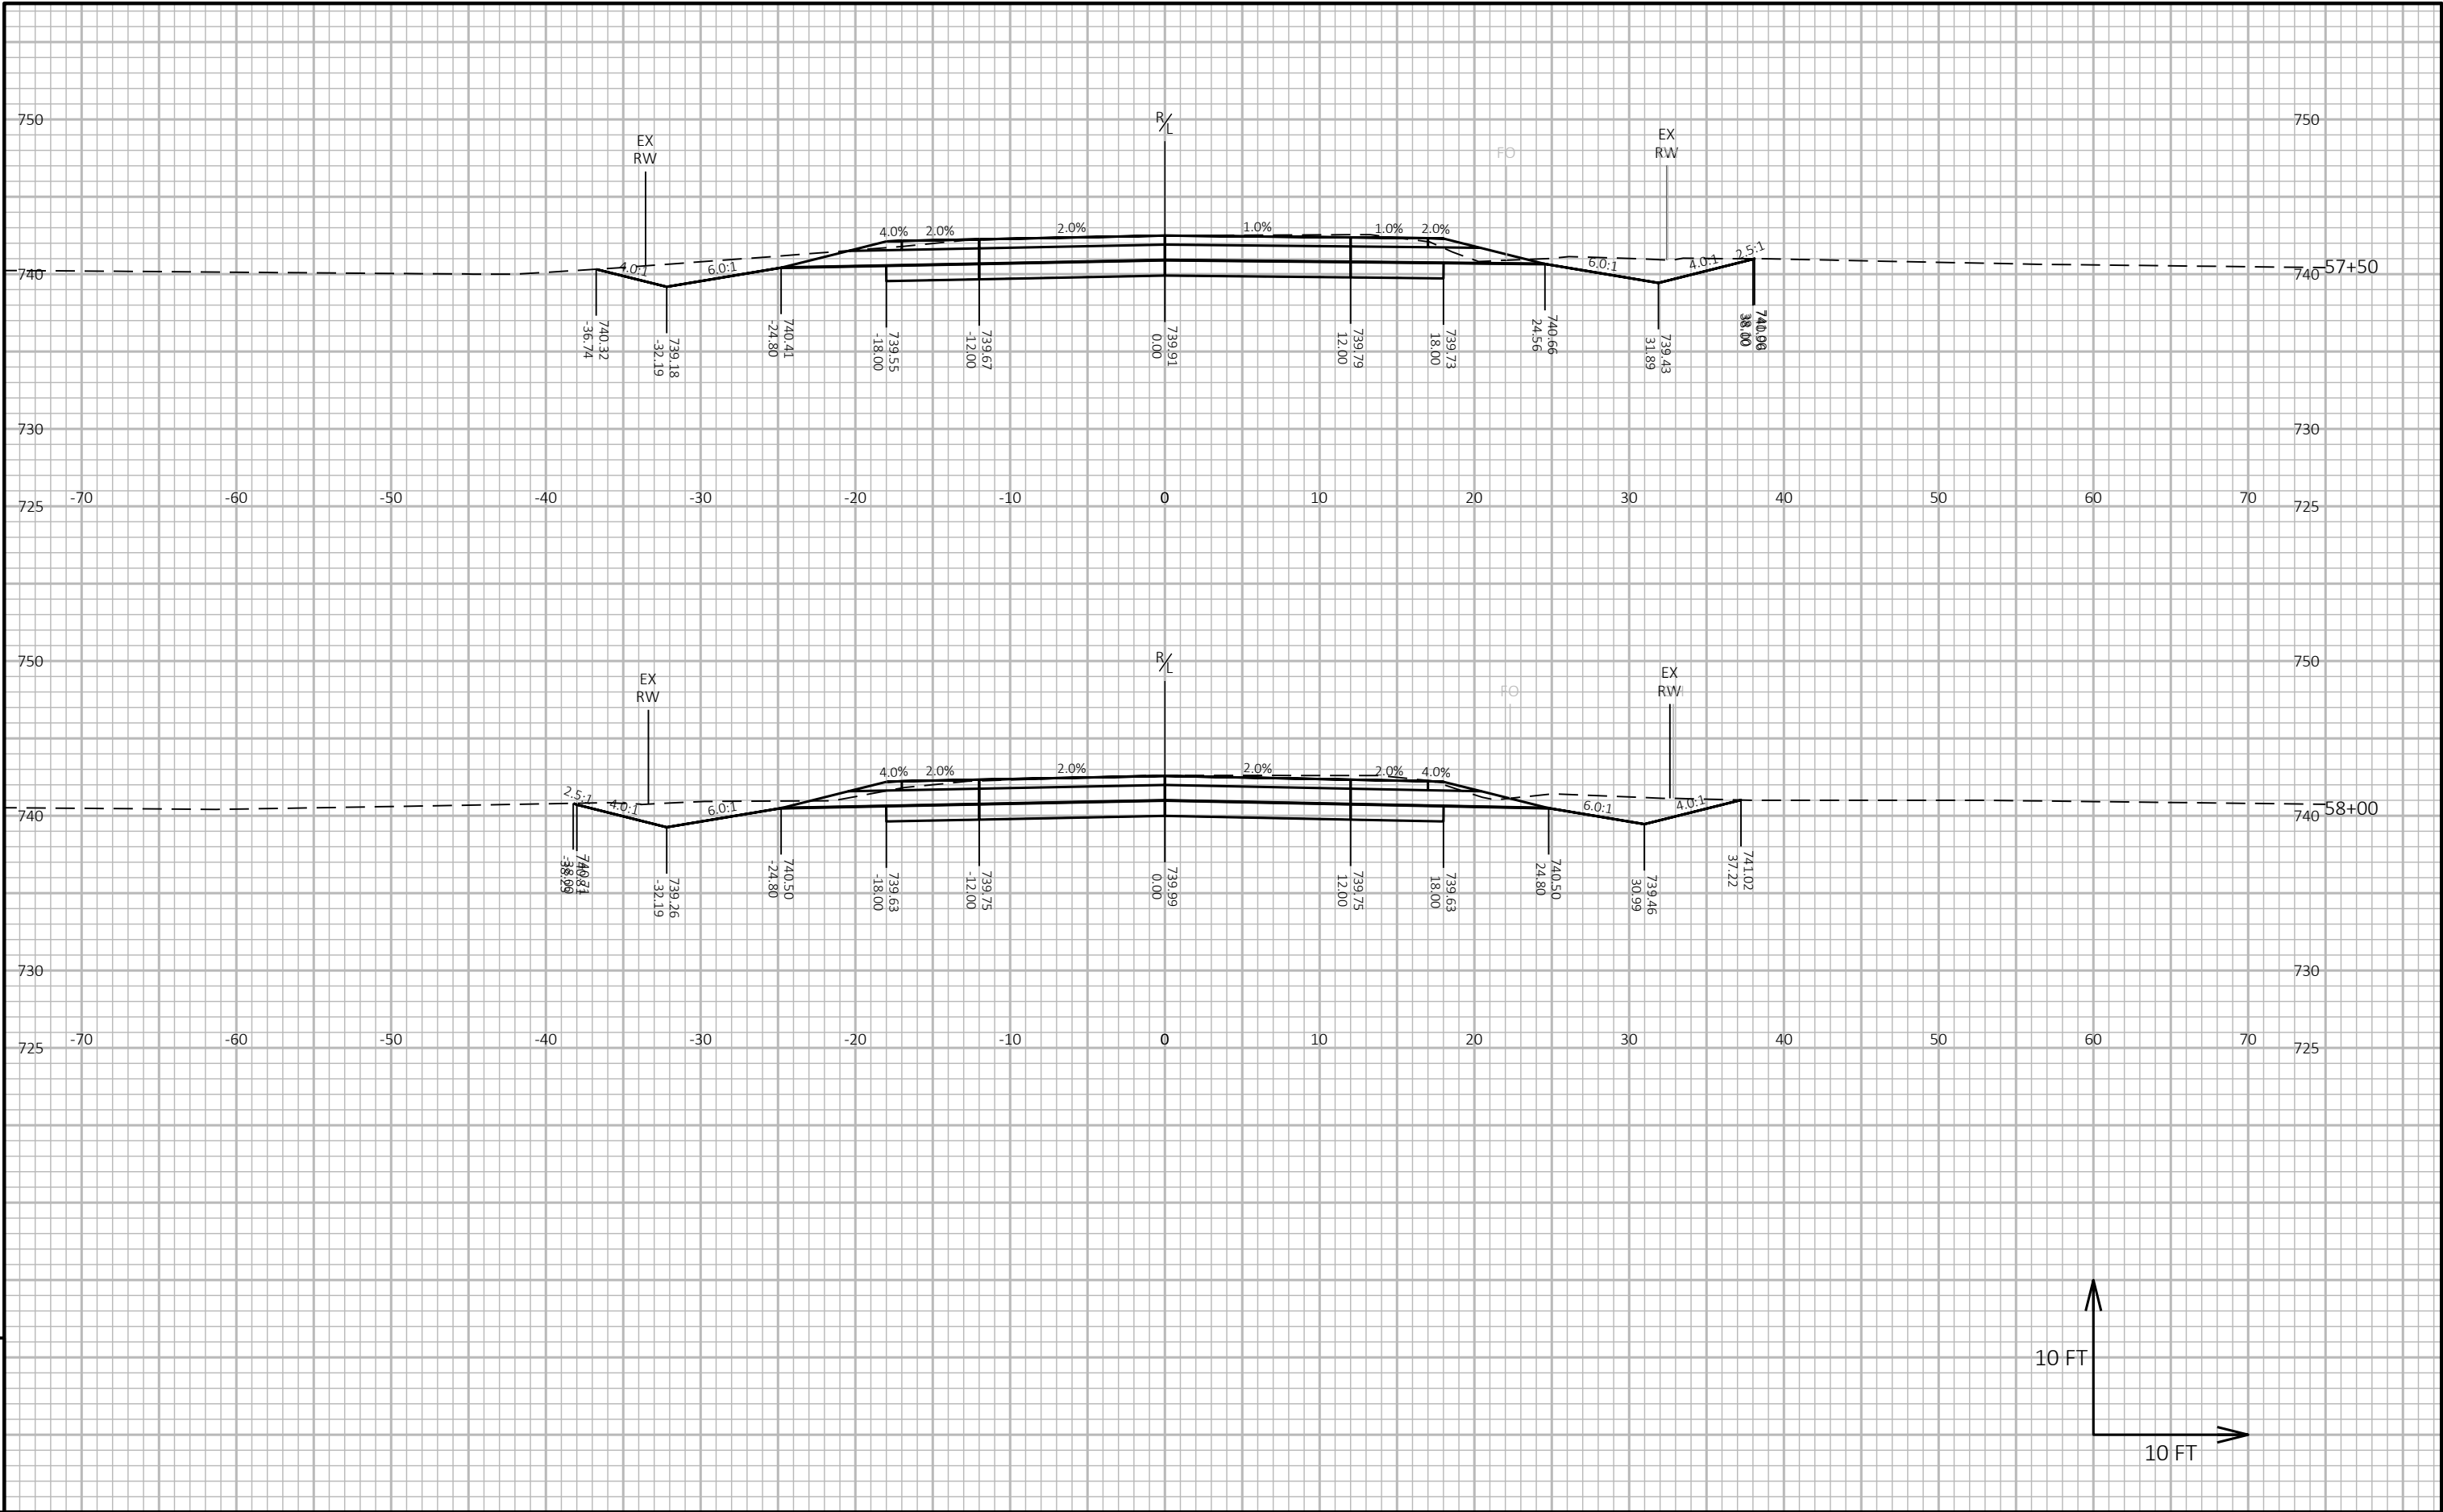


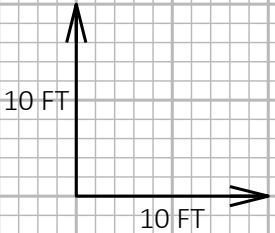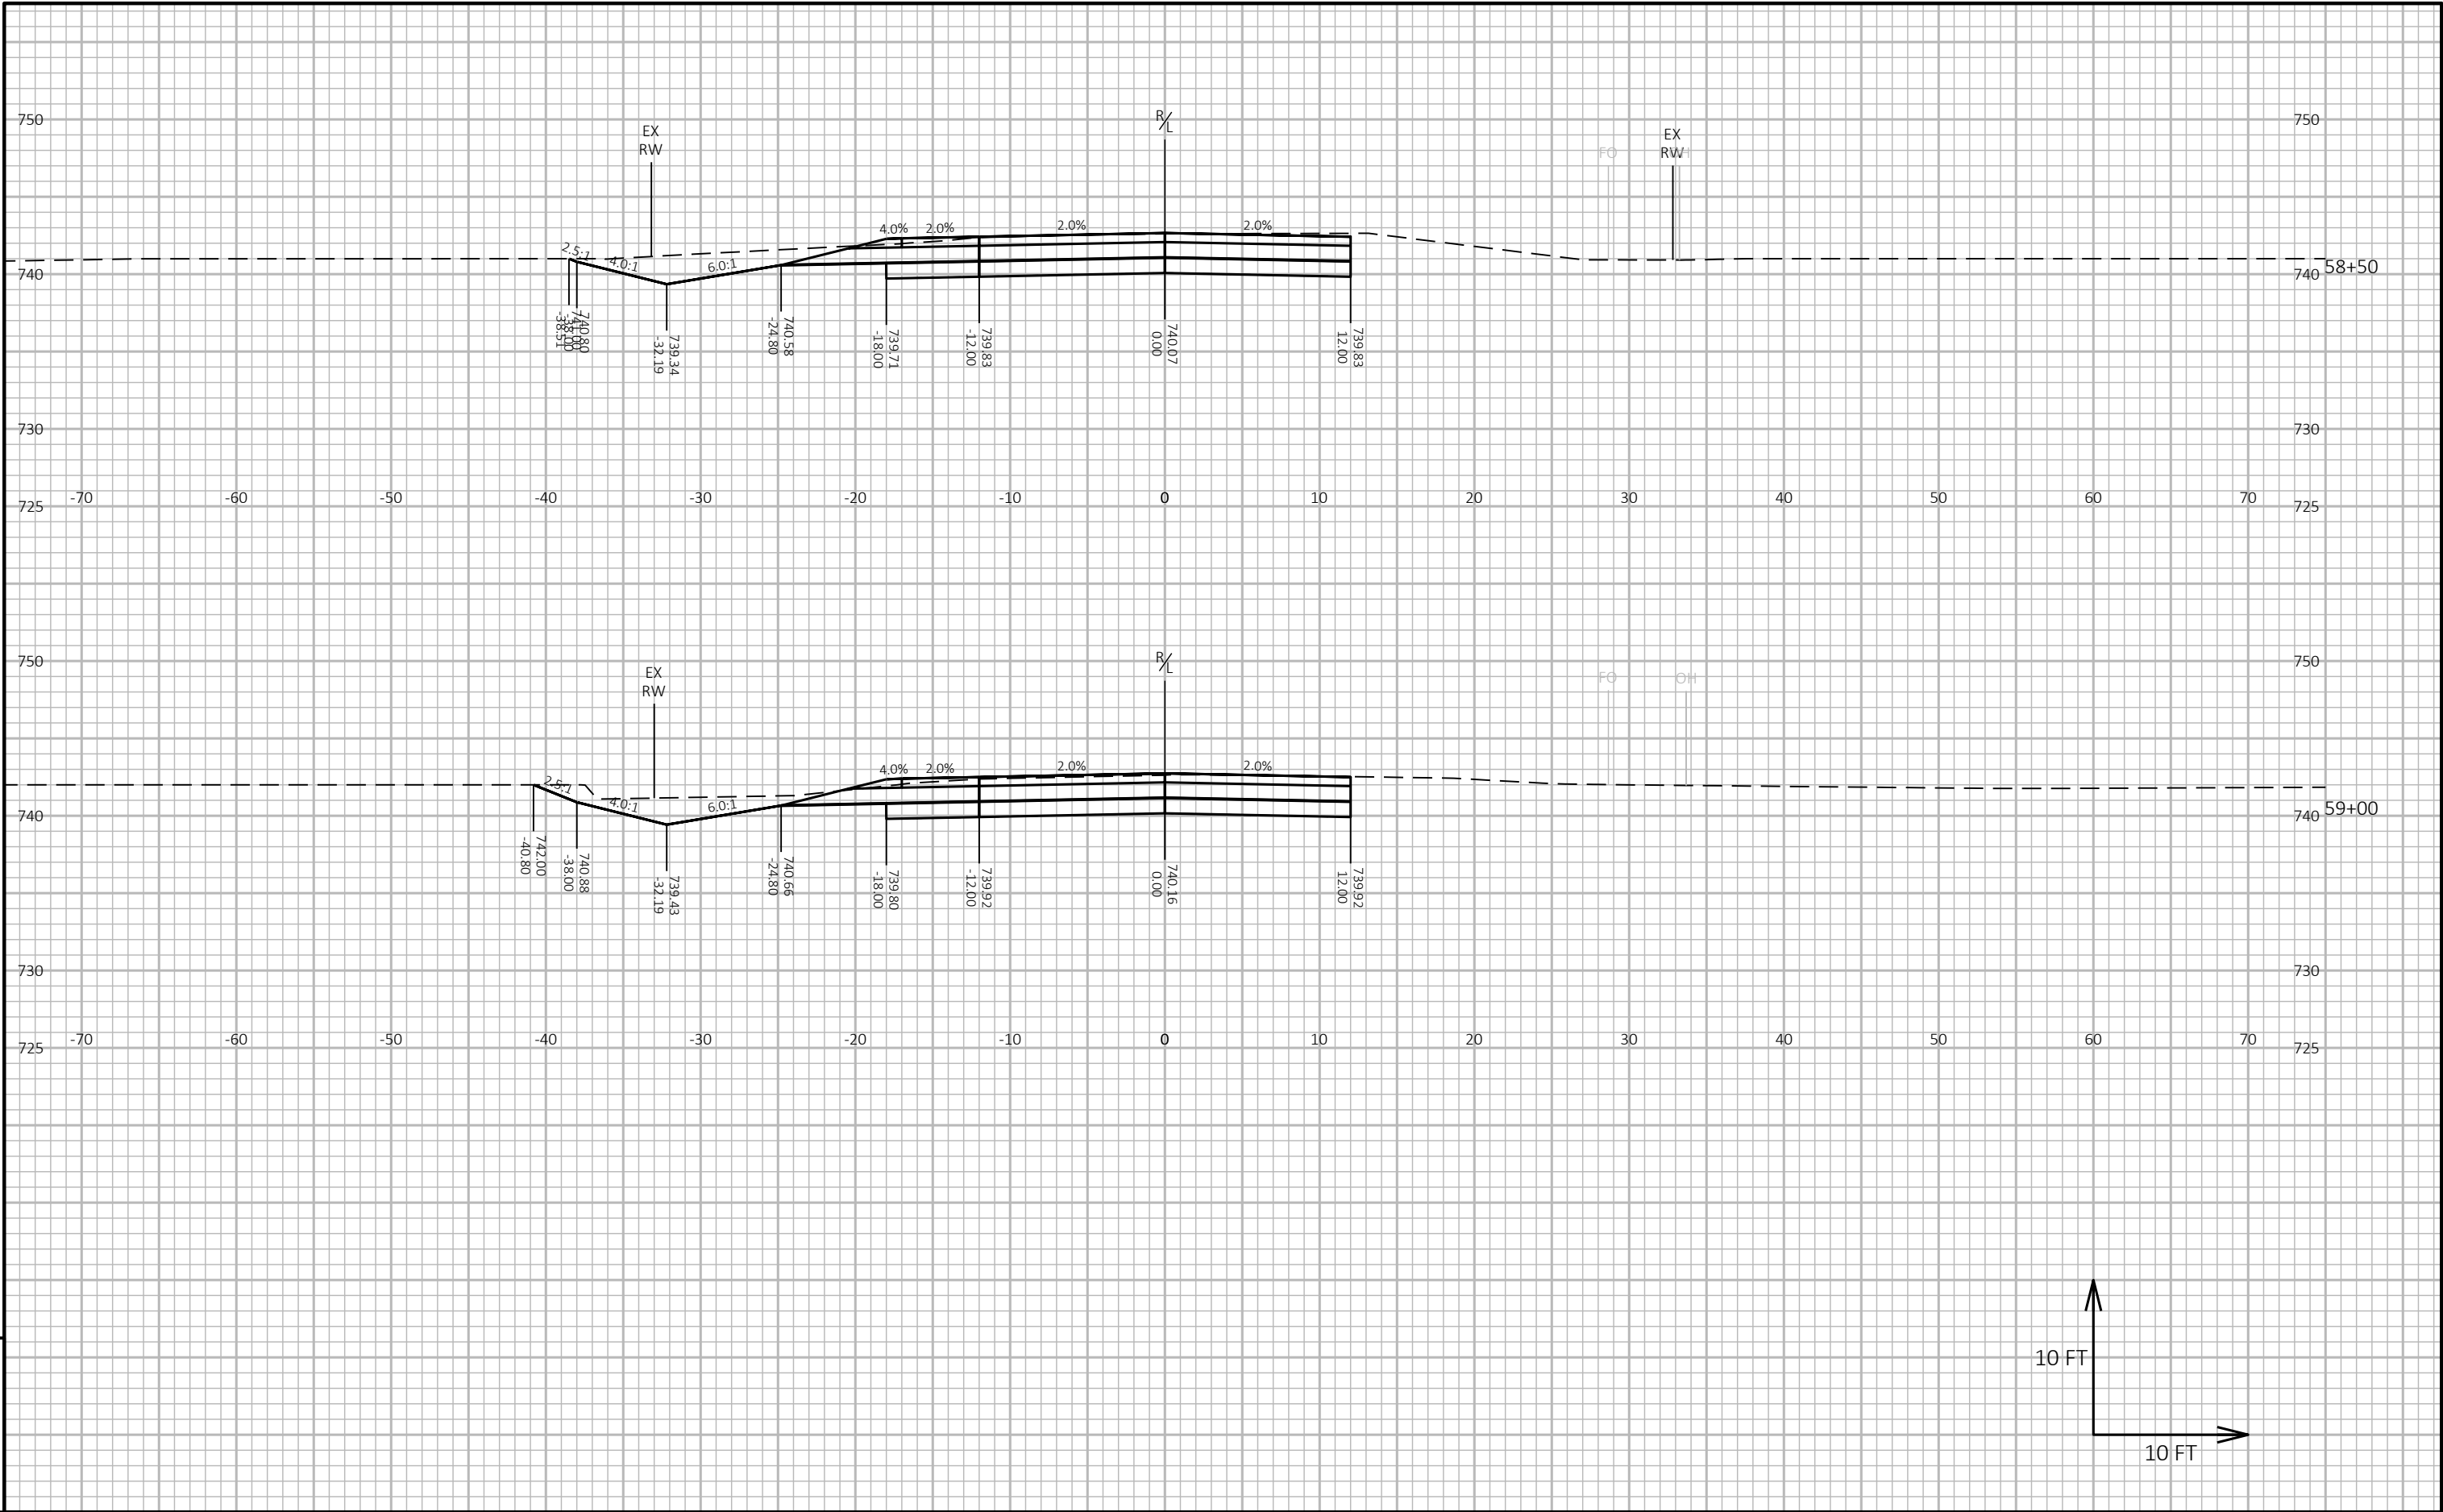

9


9

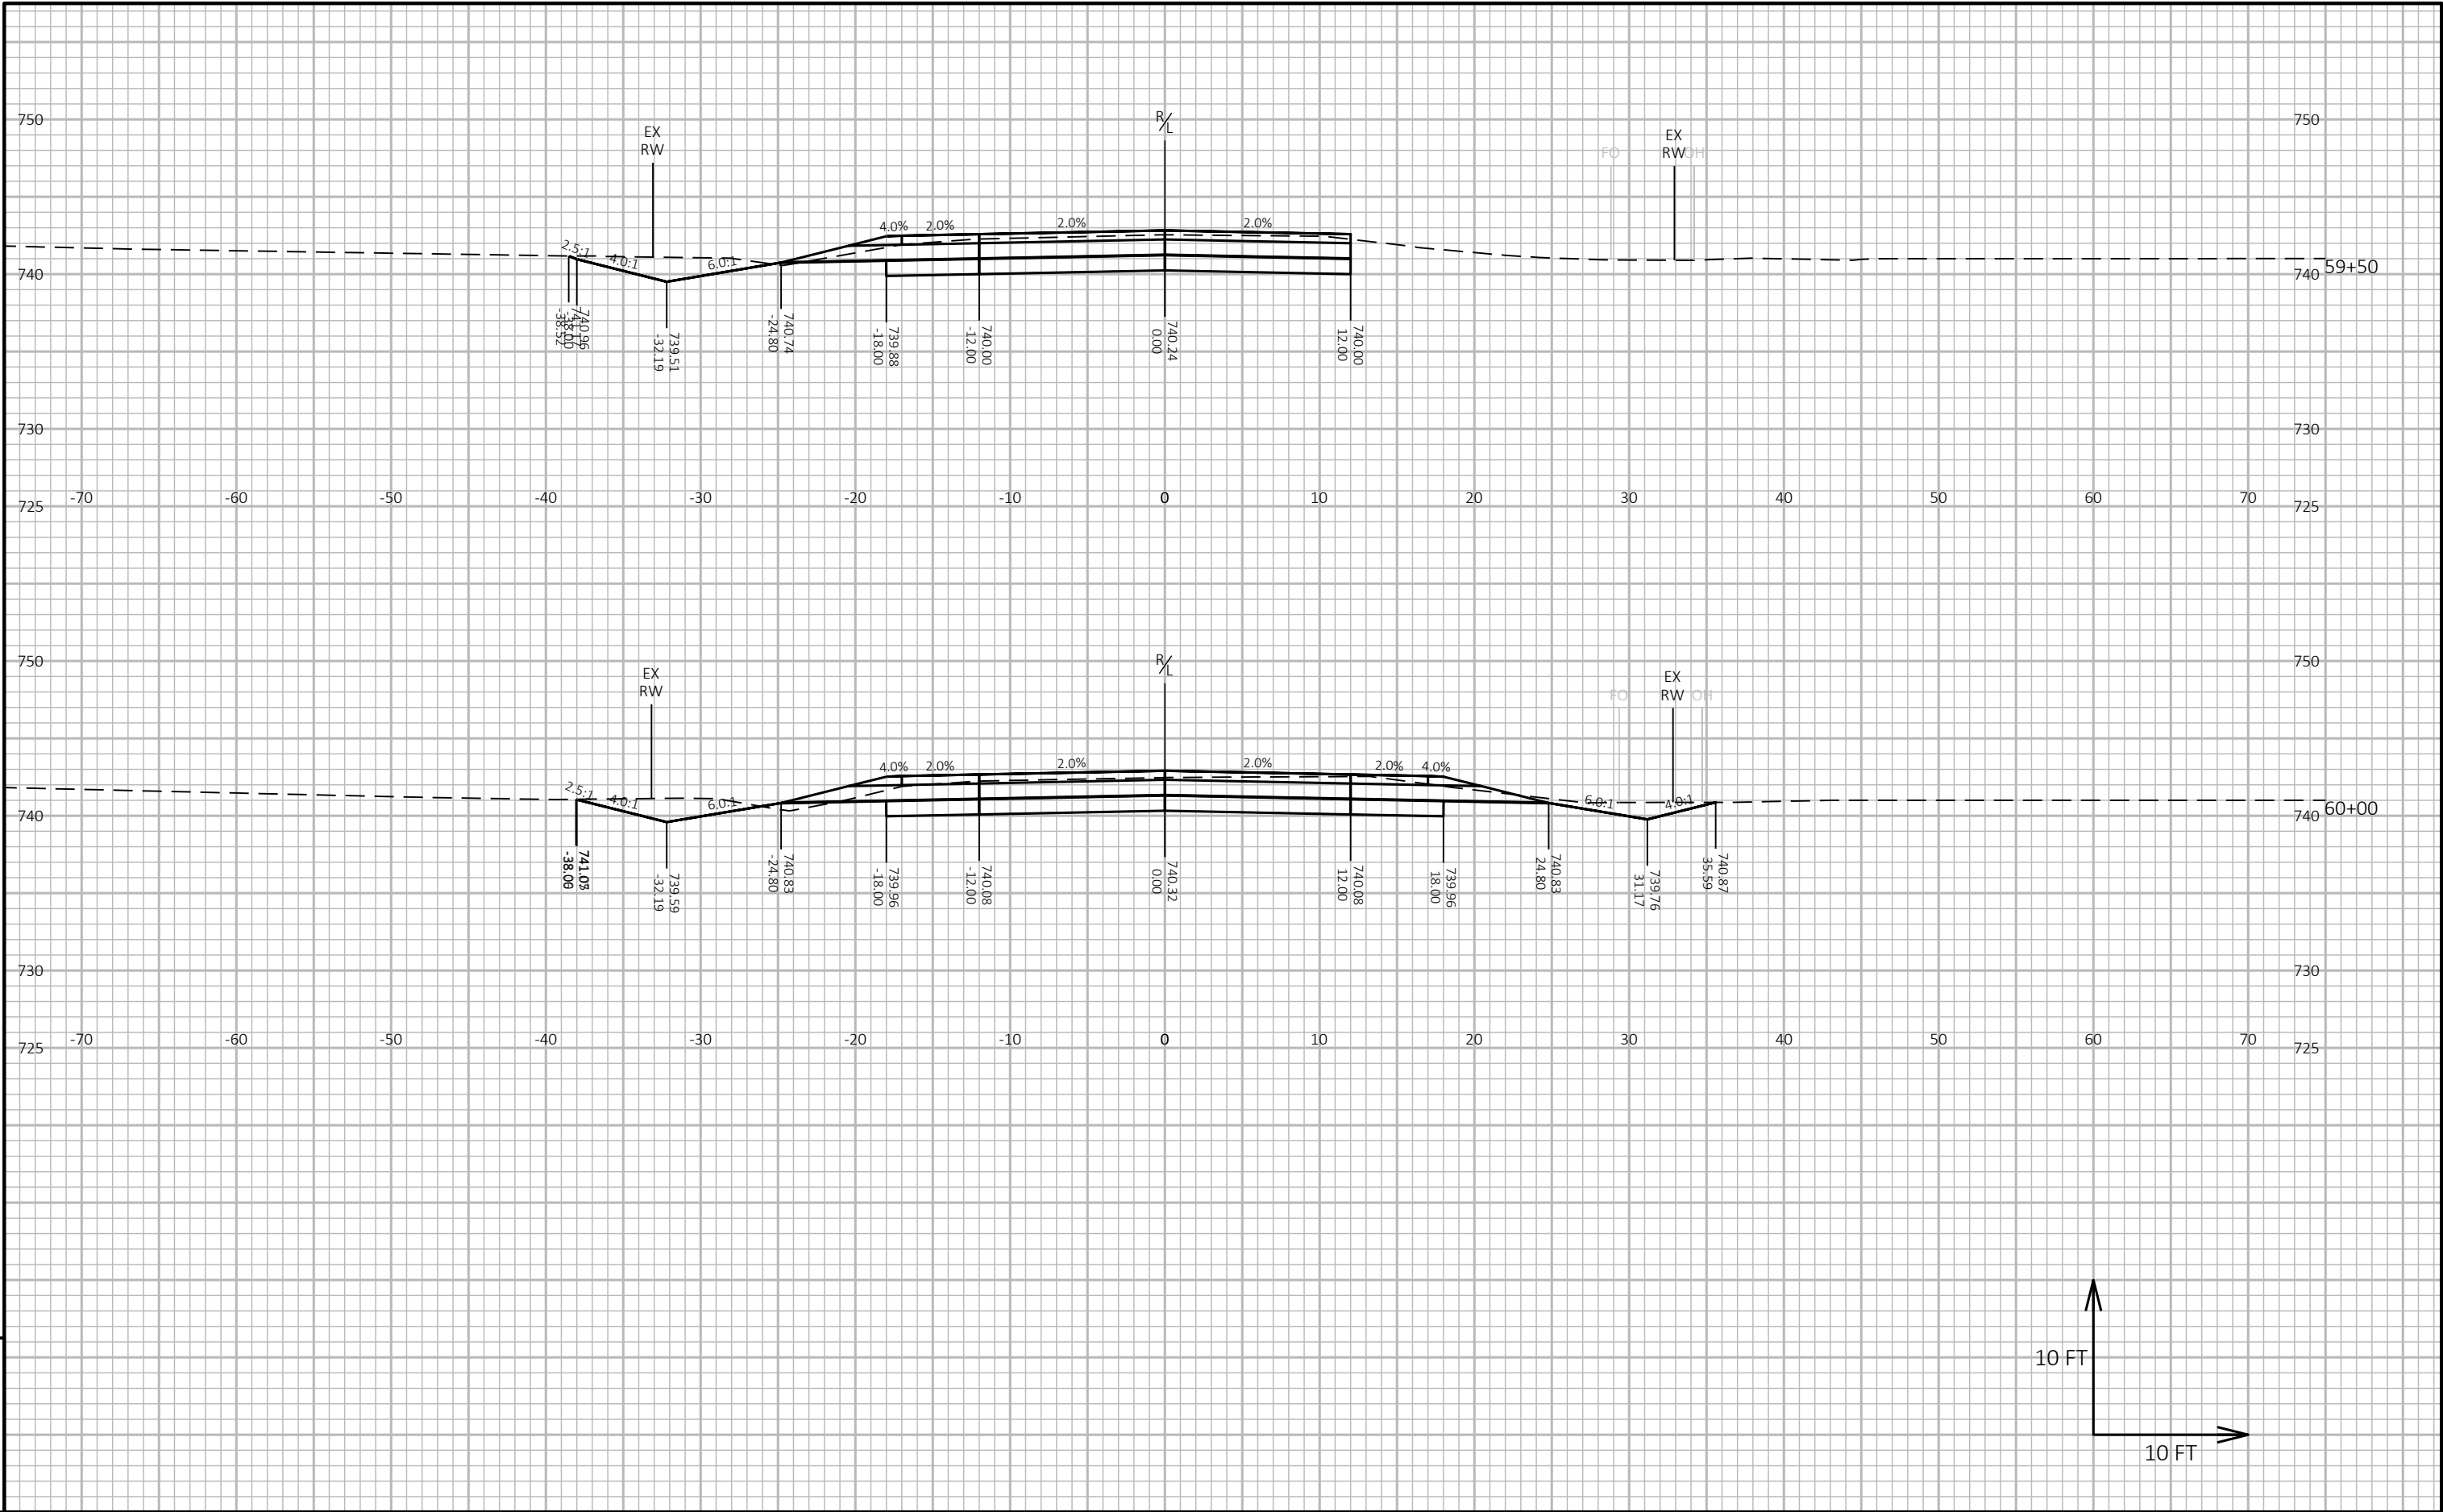

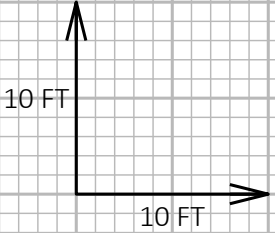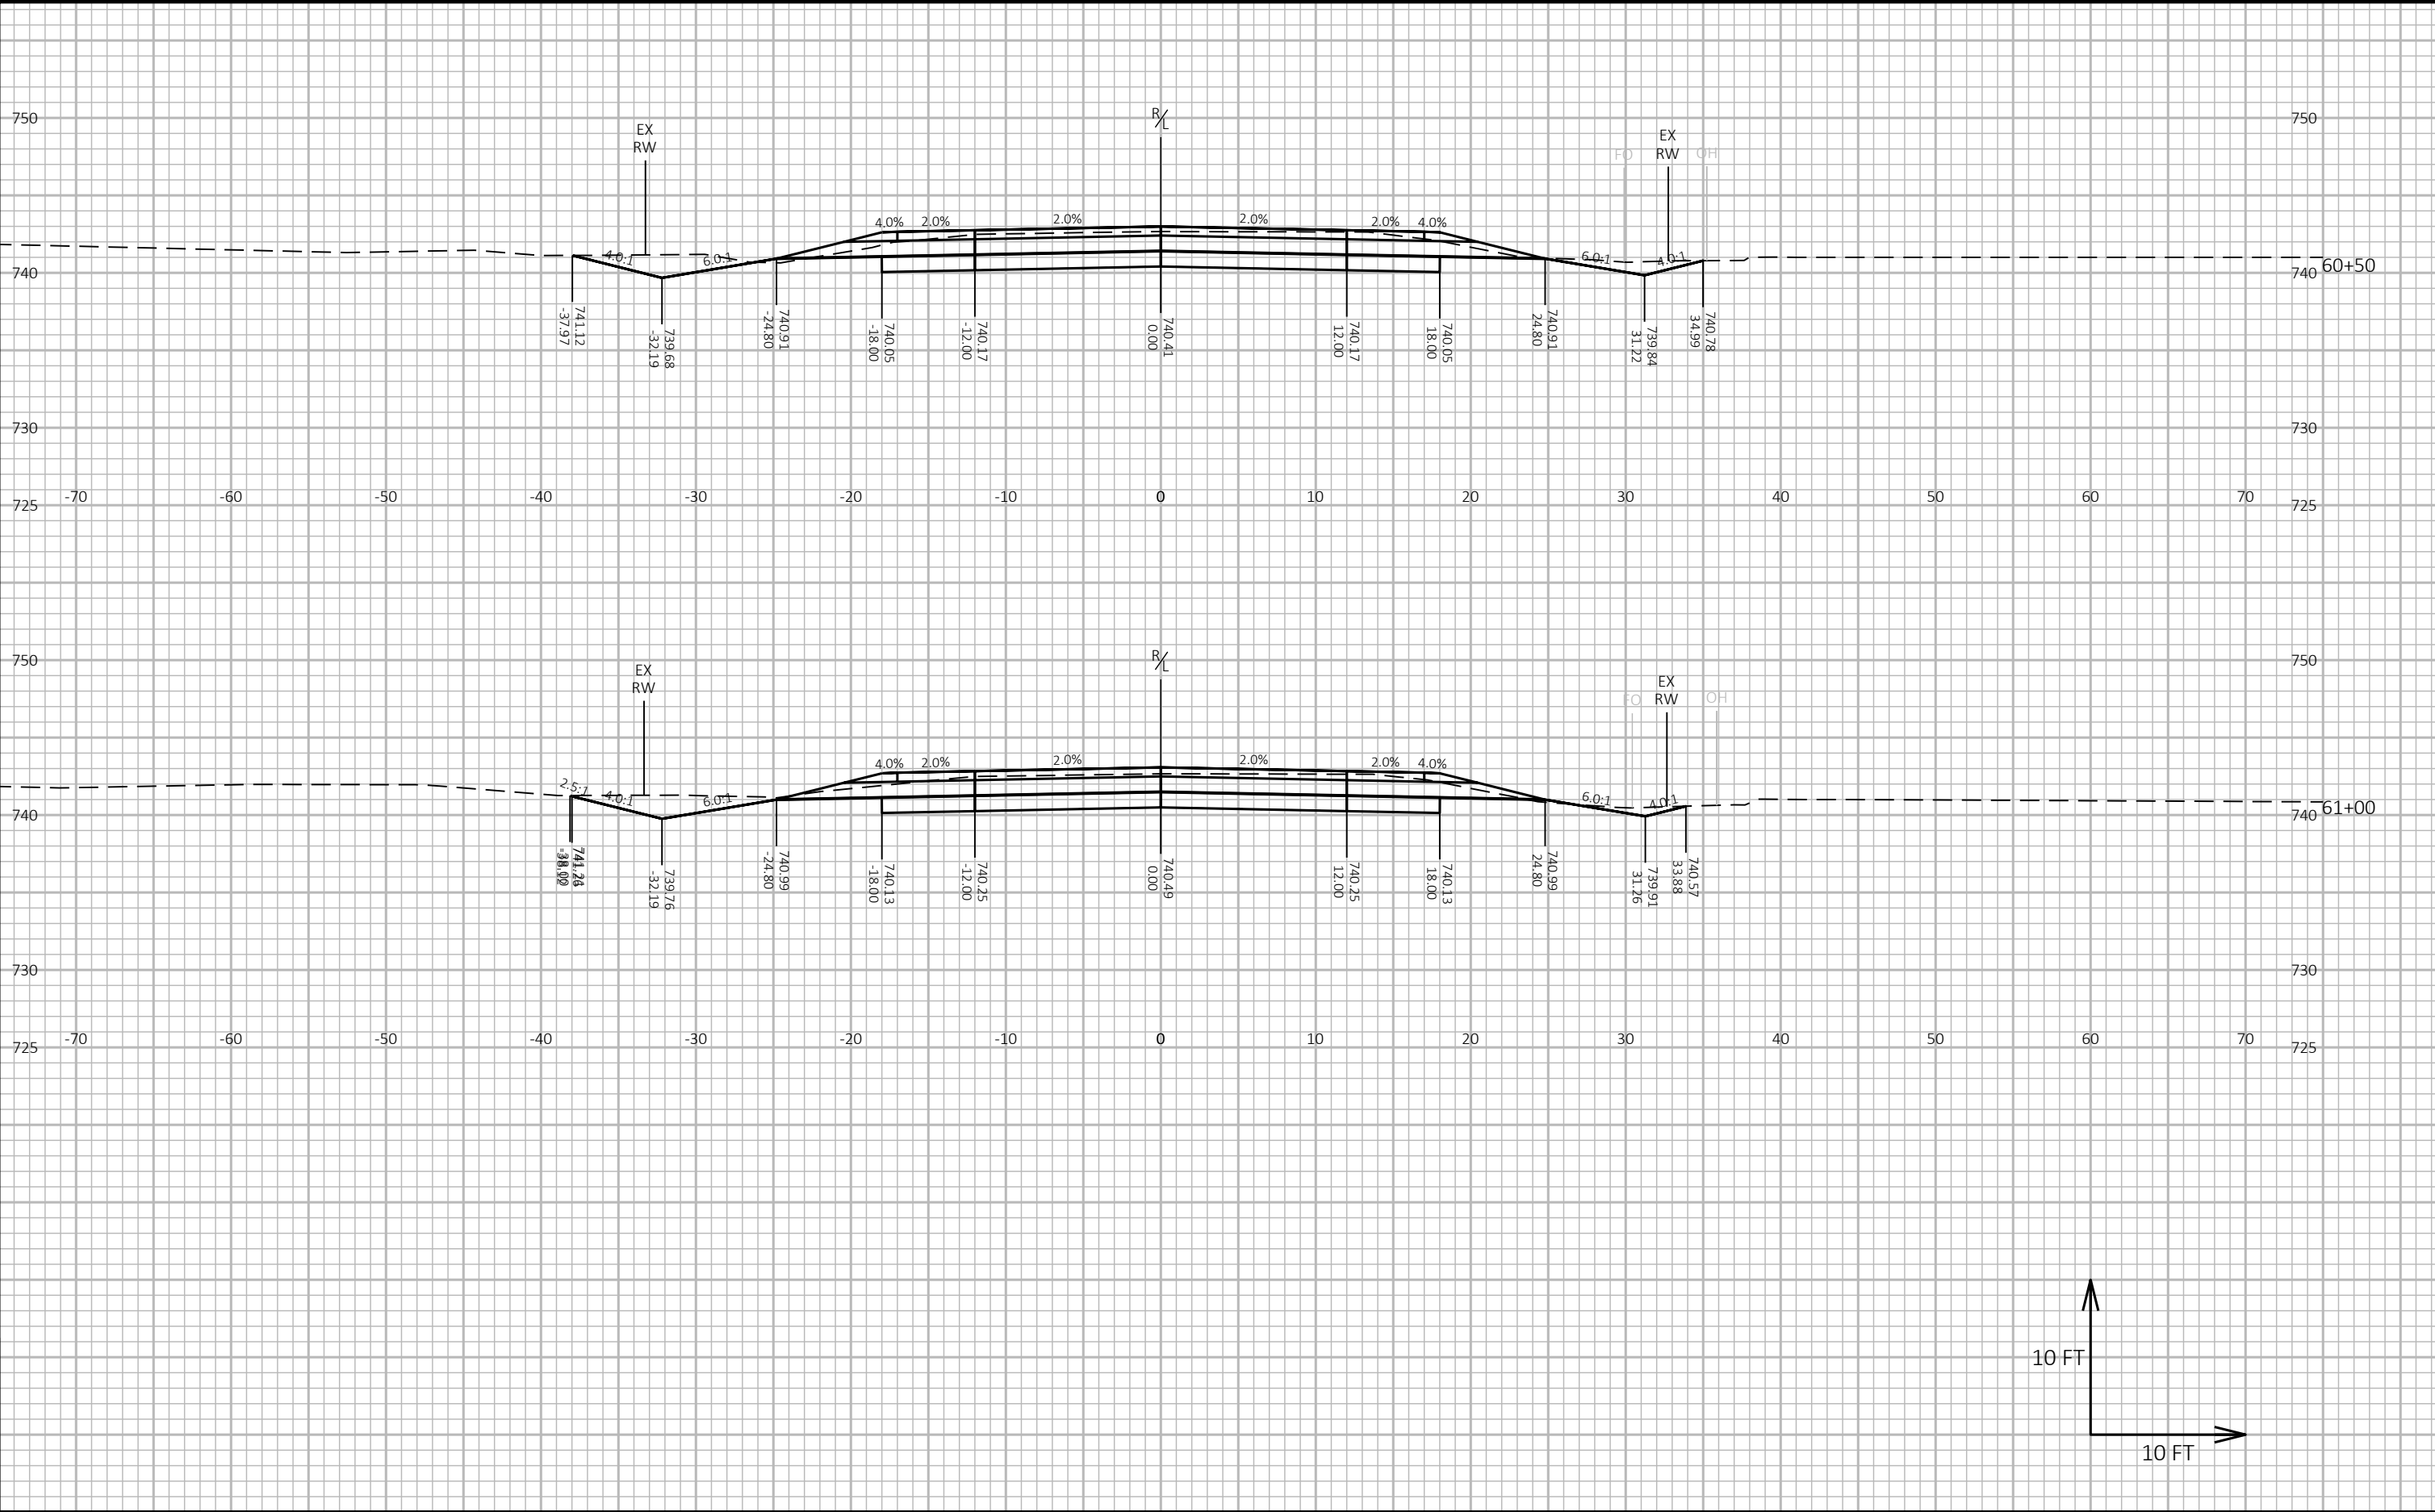

9

9

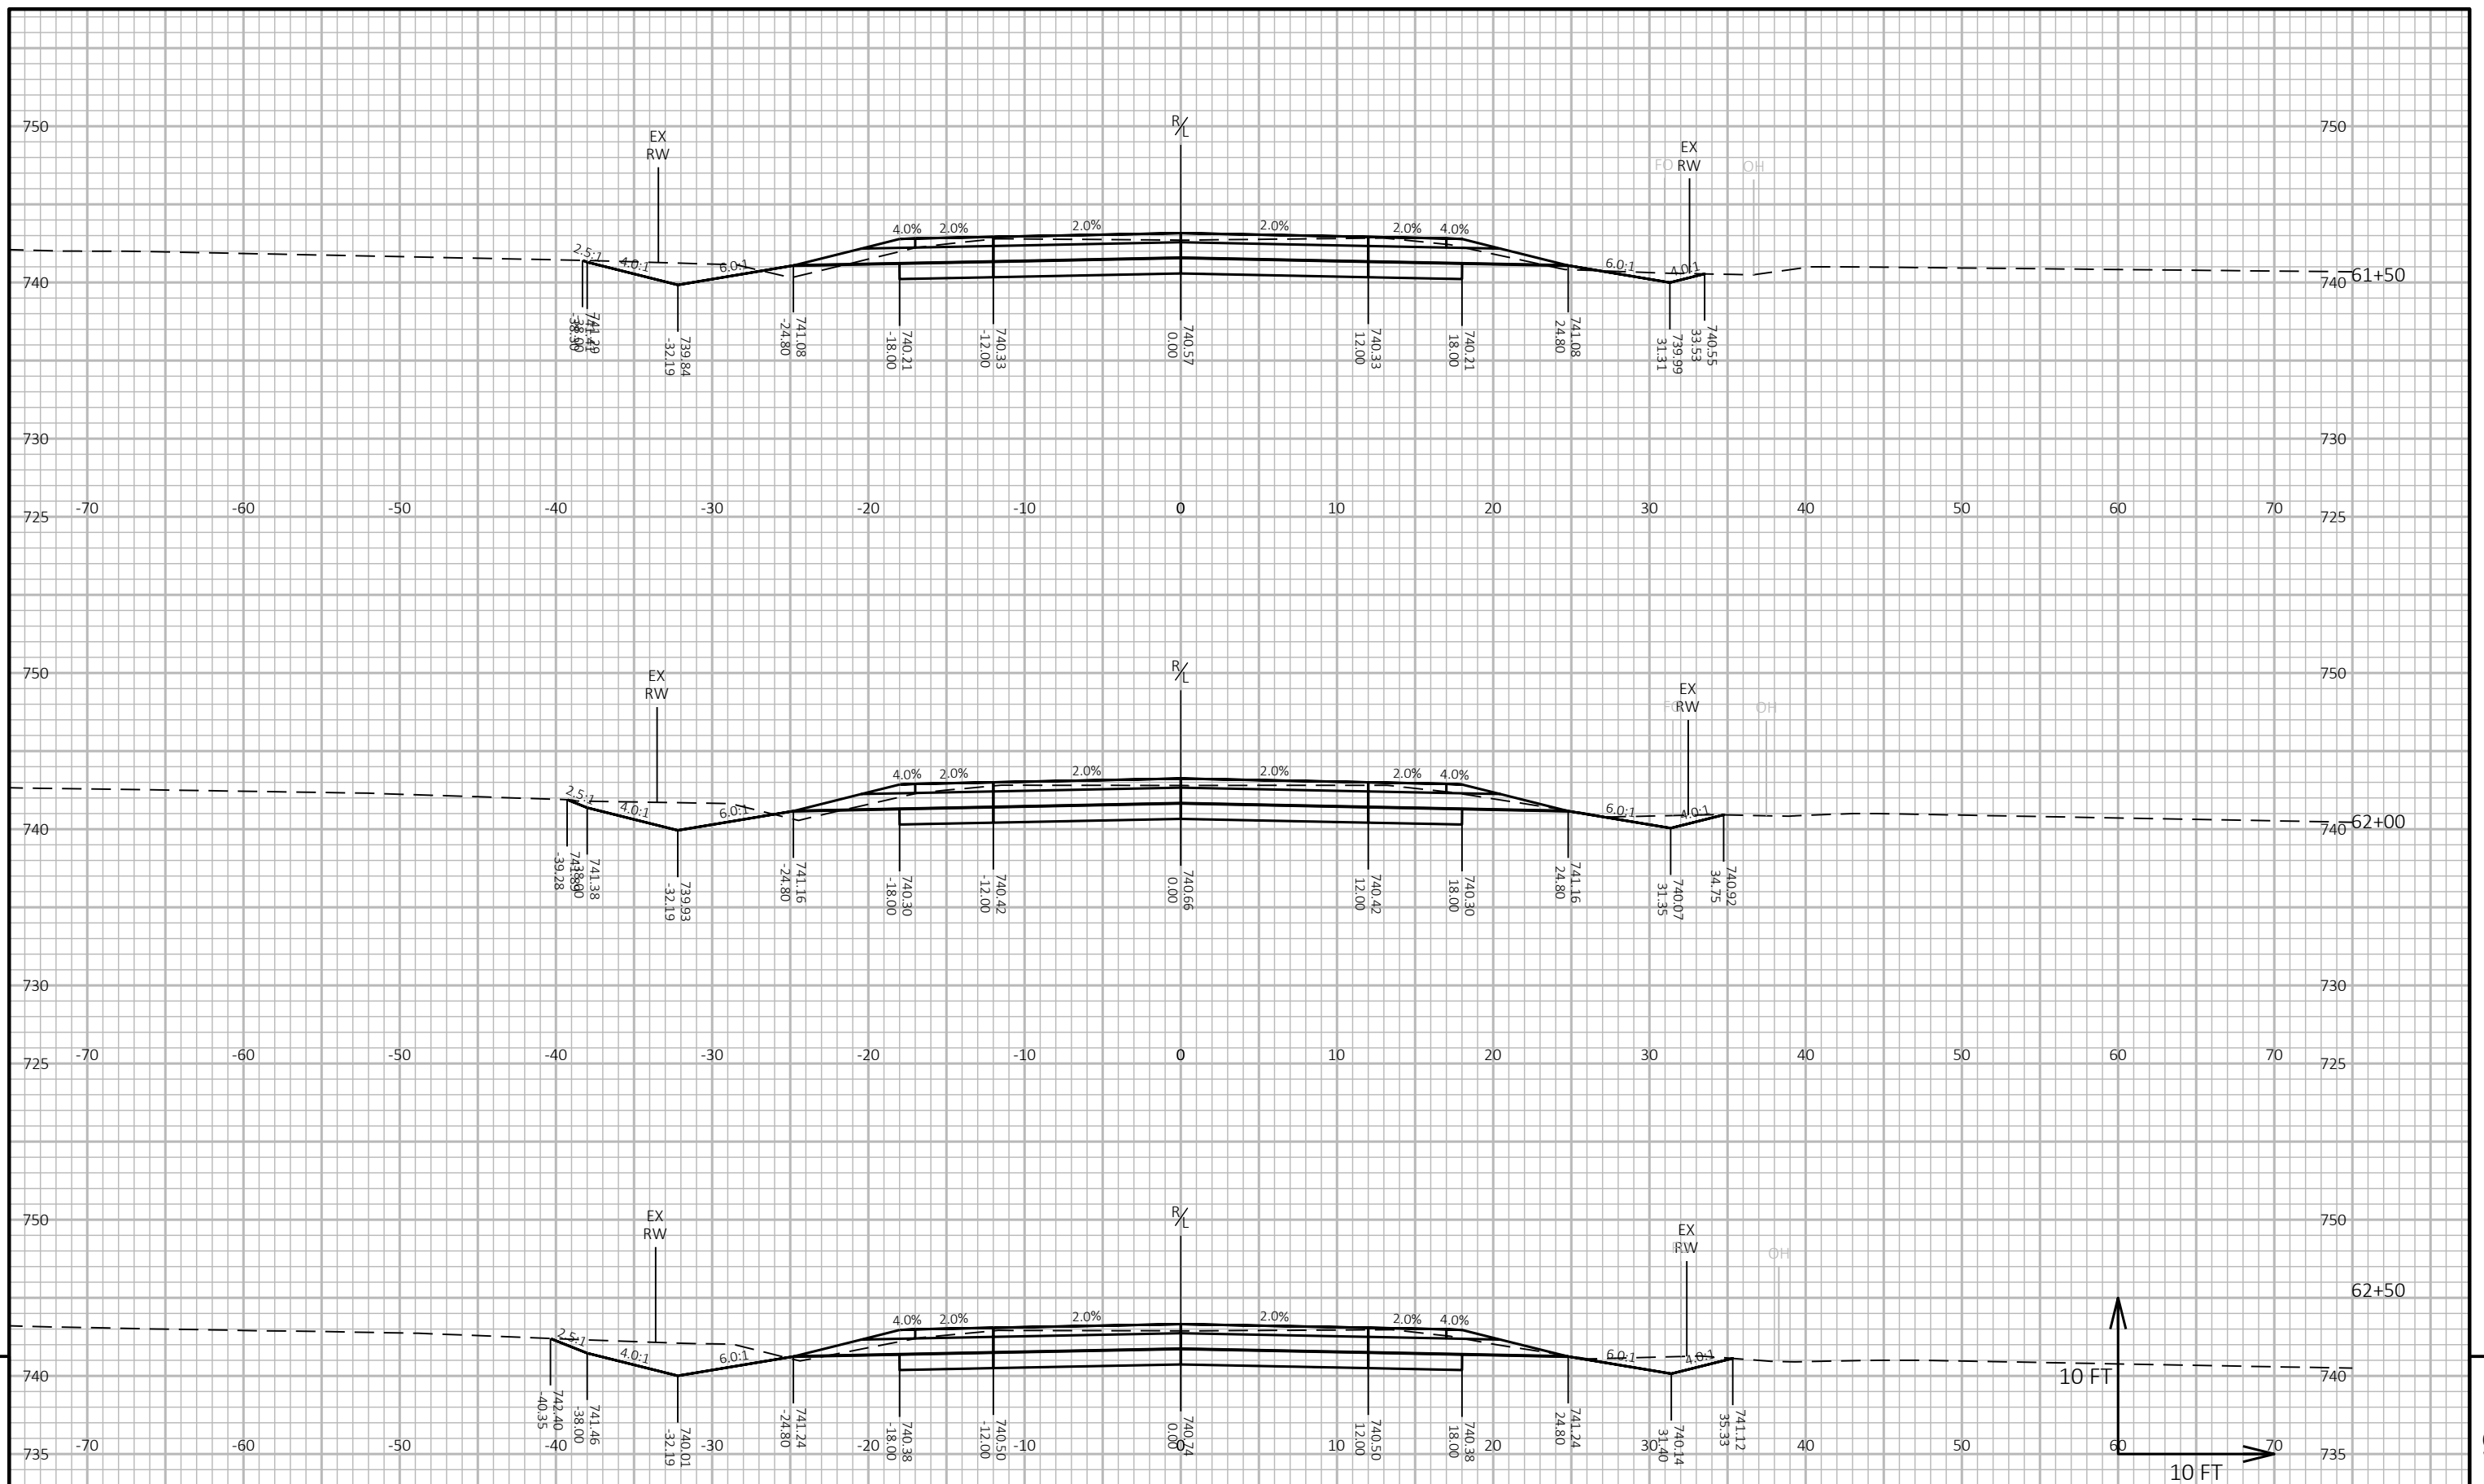

PROJECT NO:	5436-00-76
-------------	------------

HWY: CTH M

COUNTY: LA CROSSE

CROSS SECTIONS: CTH M

SHEET

1

FILE NAME : P:\LACRO\21008 - CTH M (CTH O TO CTH I)\CAD\C3D\SHEETSPLAN\090201-XS.DWG
LAYOUT NAME - 42


PLOT DATE : 5/3/2022 12:37 PM

PLOT BY : MATT PAYNE

PLOT NAME :

PLOT SCALE : 1 IN:10 FT HORZ. / 1 IN:10 FT VERT.


WISDOT/CADDS SHEET 49

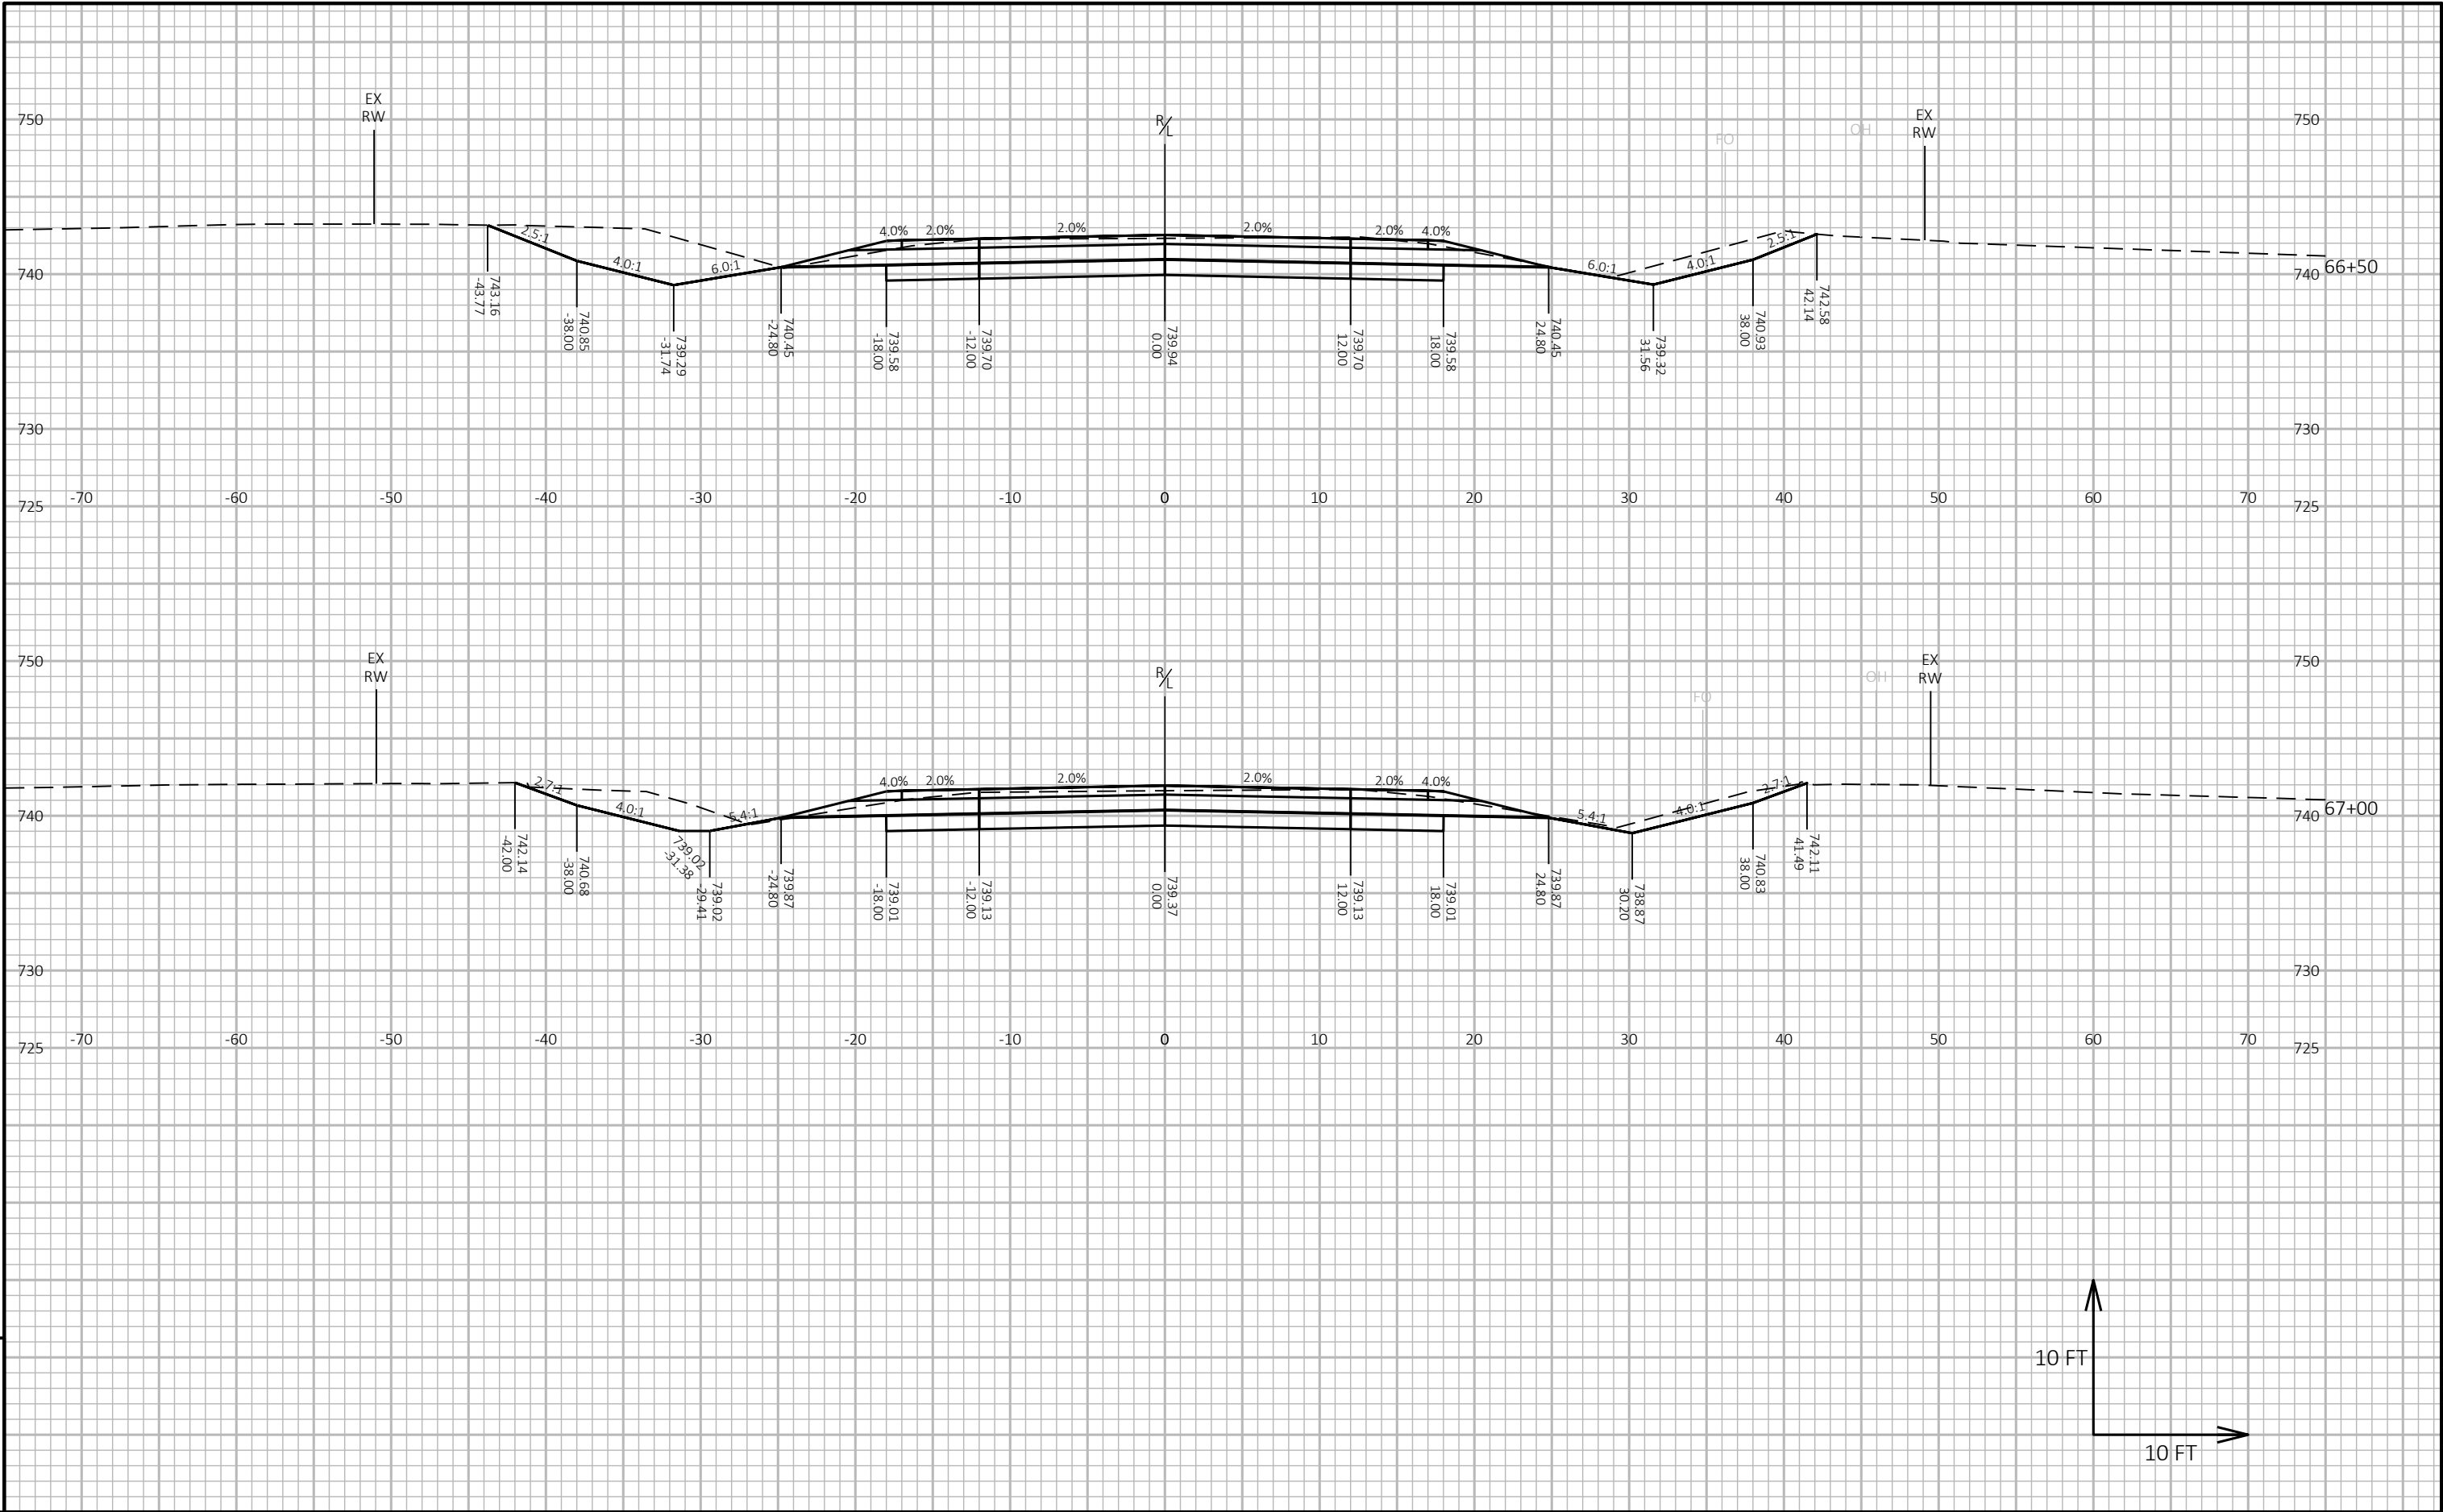



9

9

PROJECT NO: 5436-00-76	HWY: CTH M	COUNTY: LA CROSSE	CROSS SECTIONS: CTH M	SHEET E
------------------------	------------	-------------------	-----------------------	---------

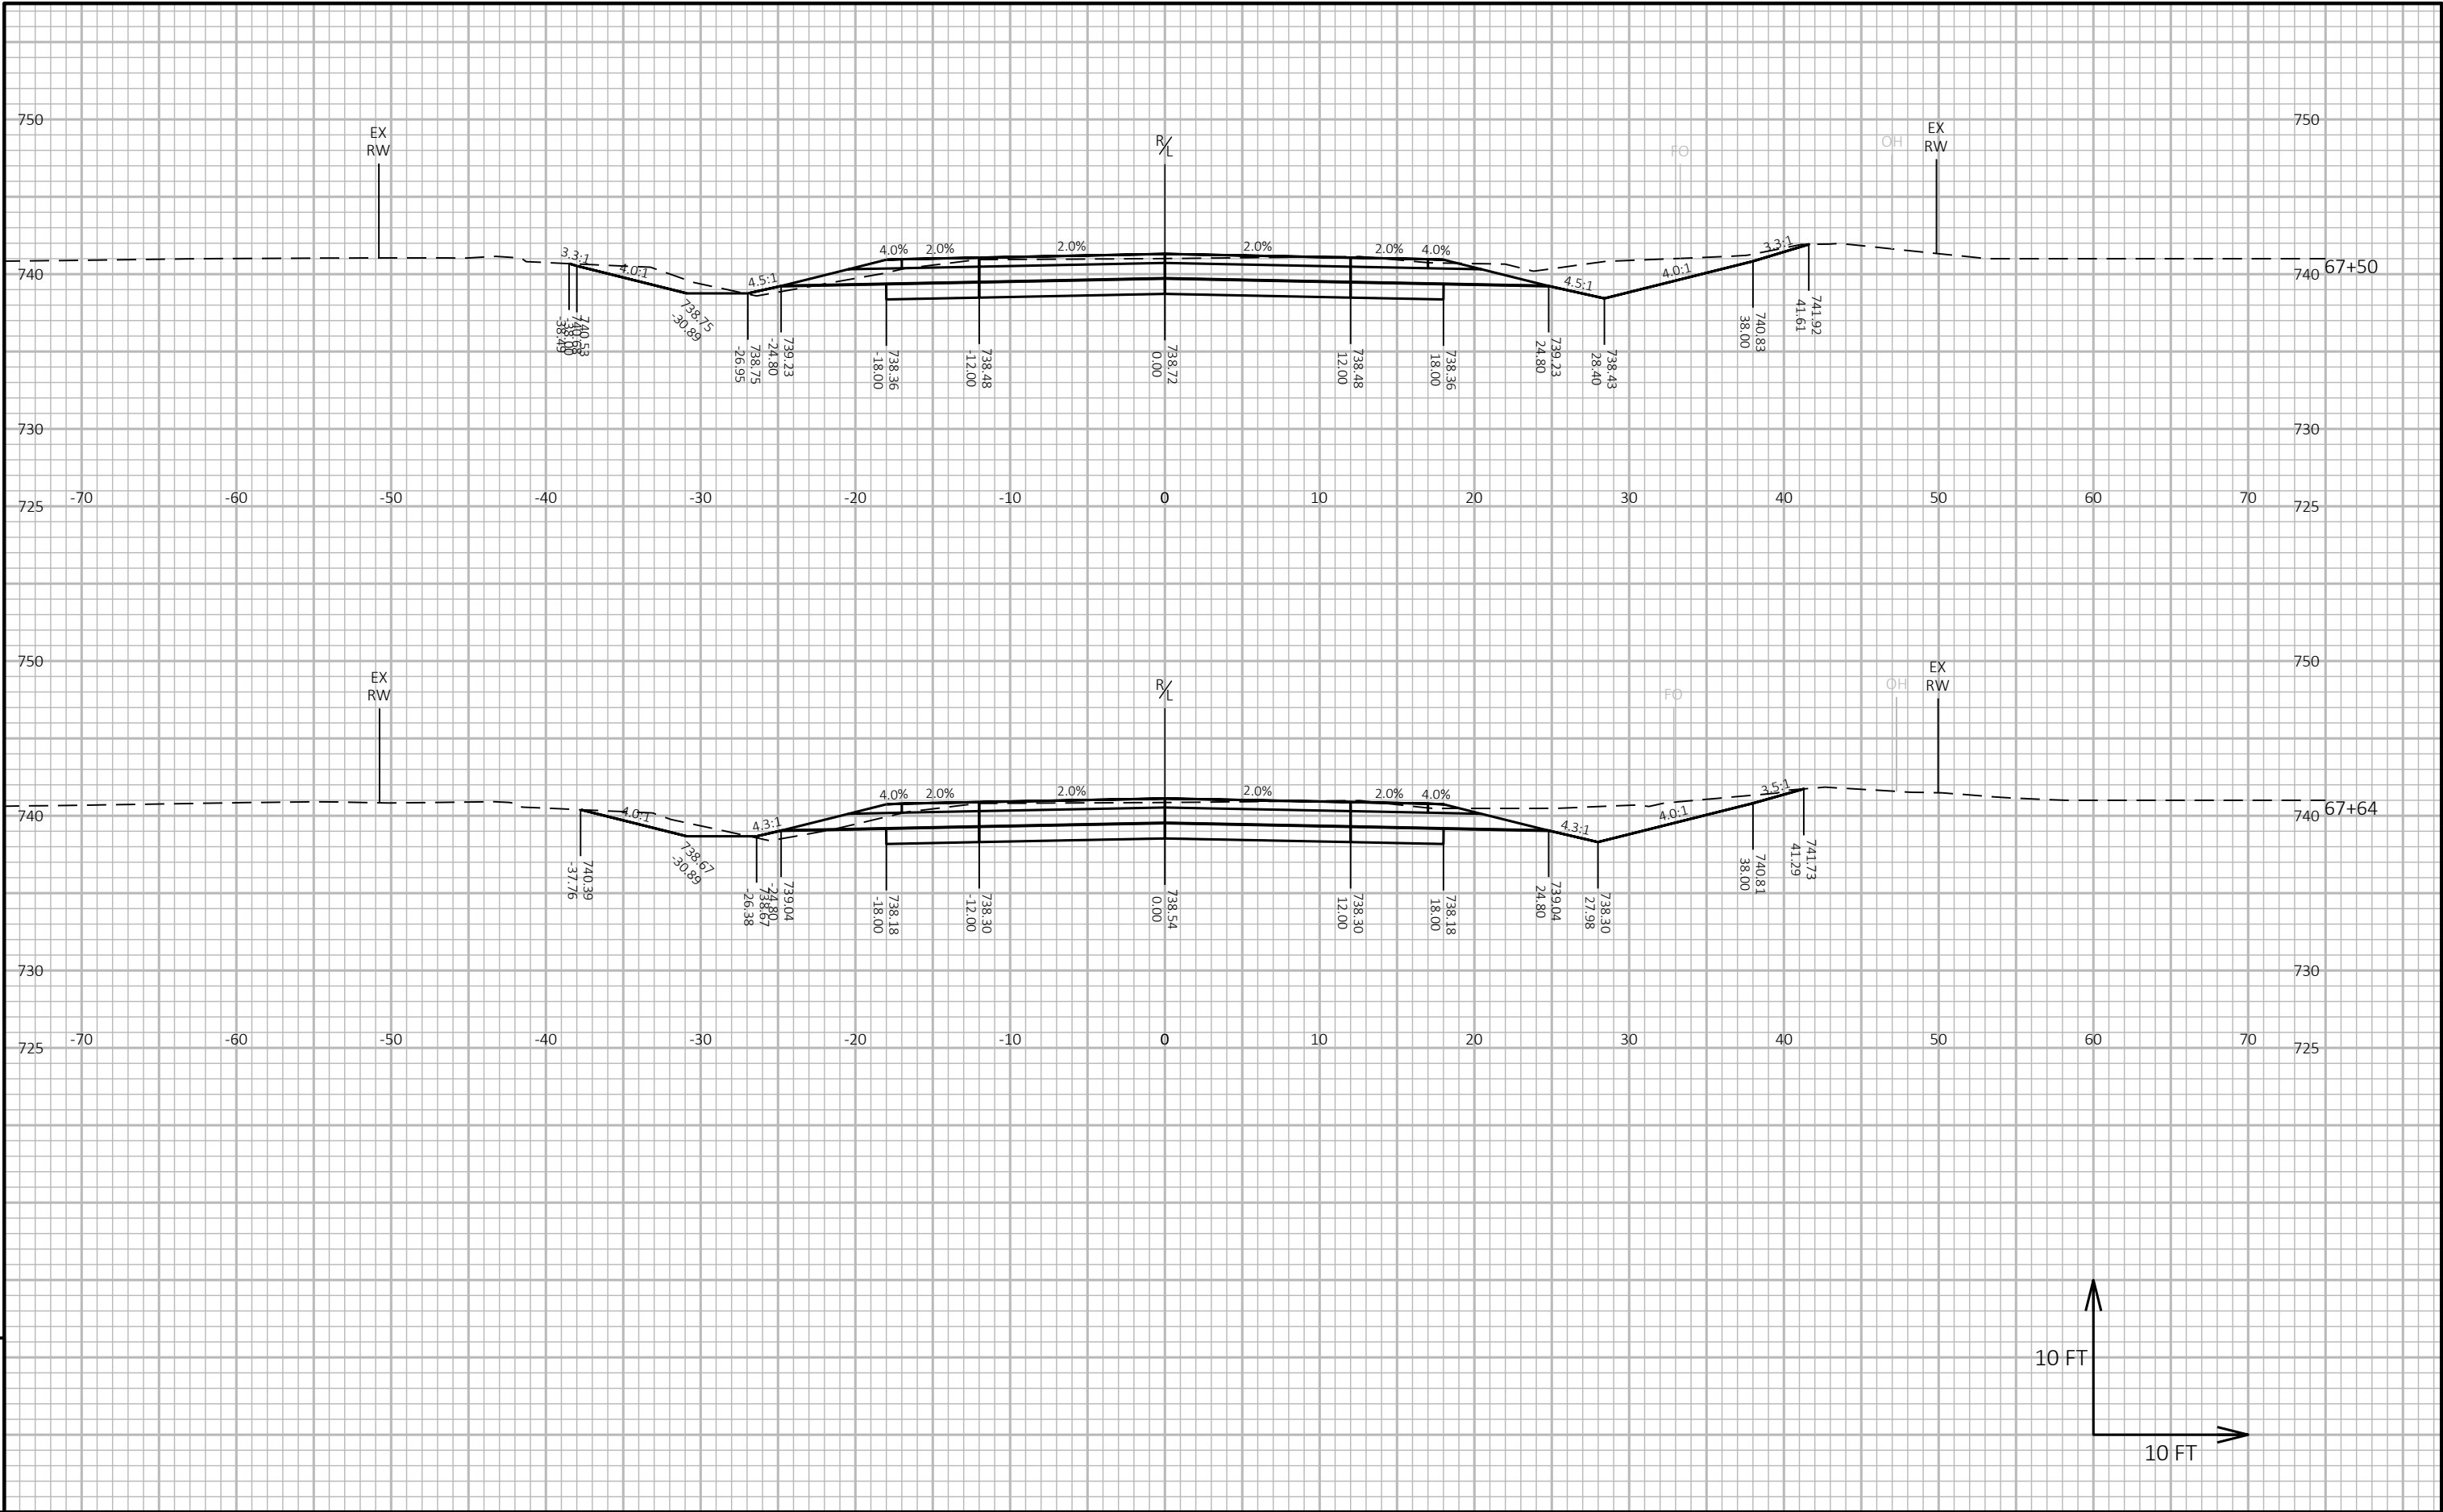

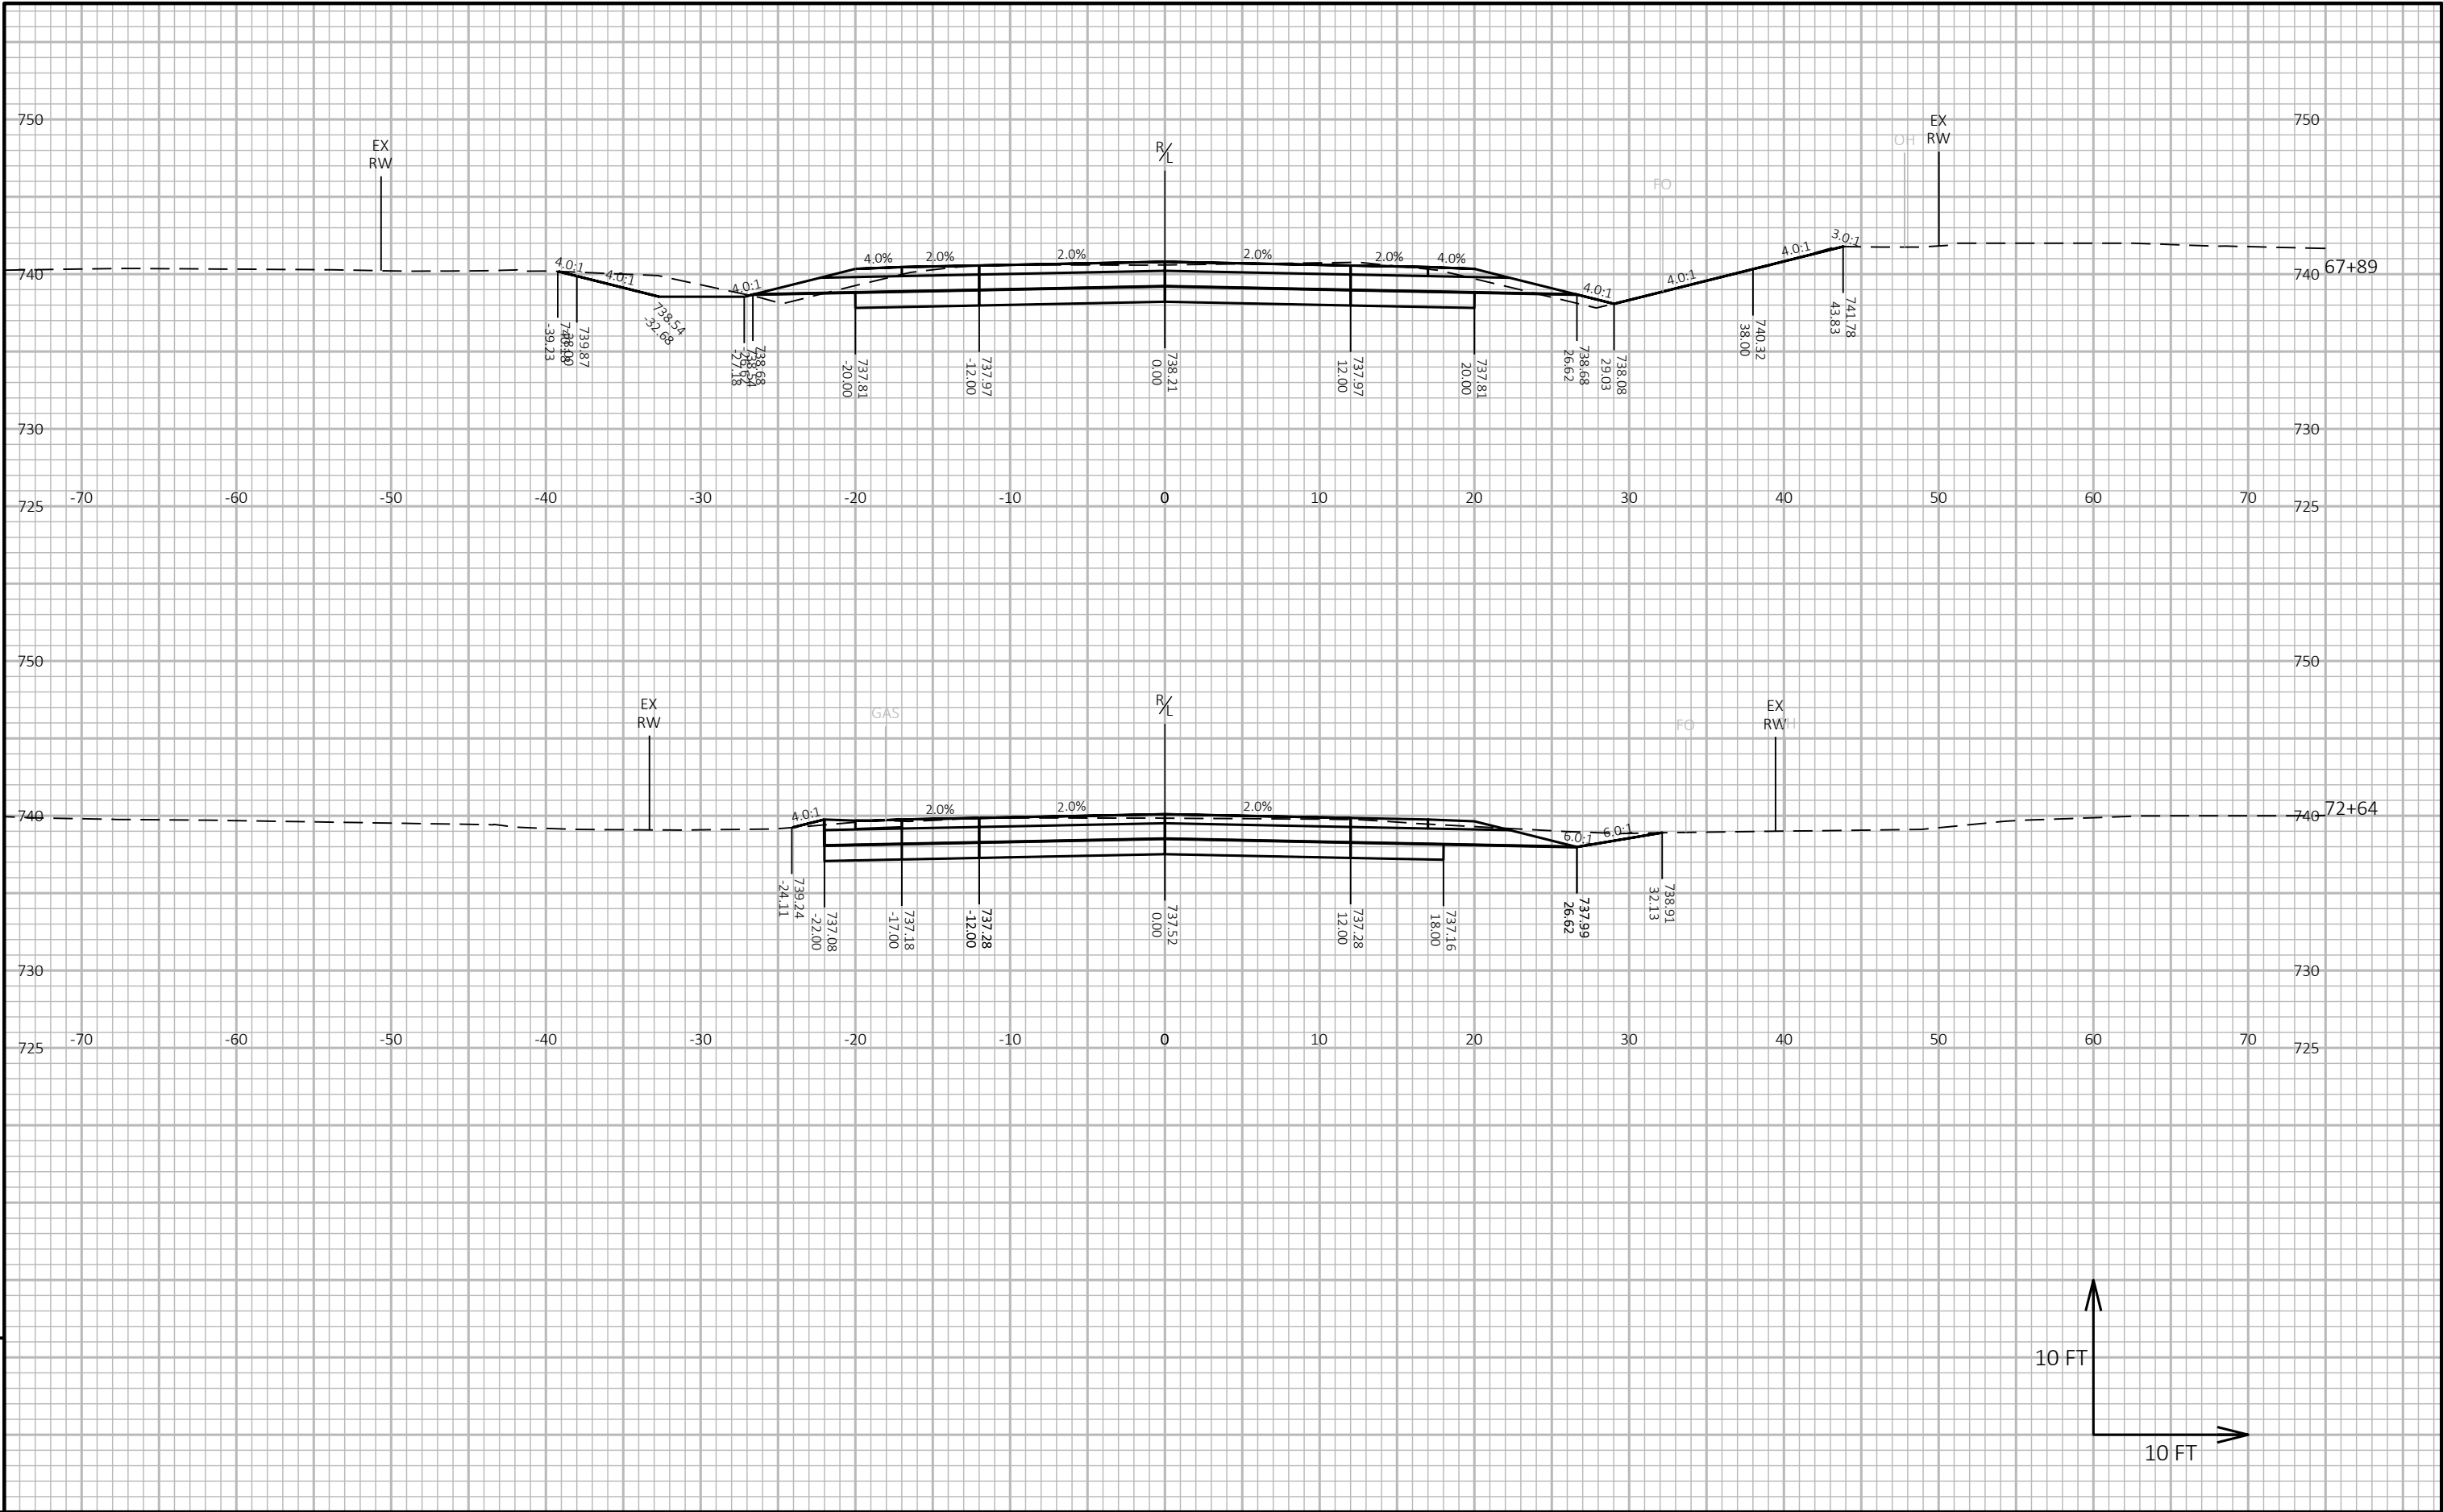


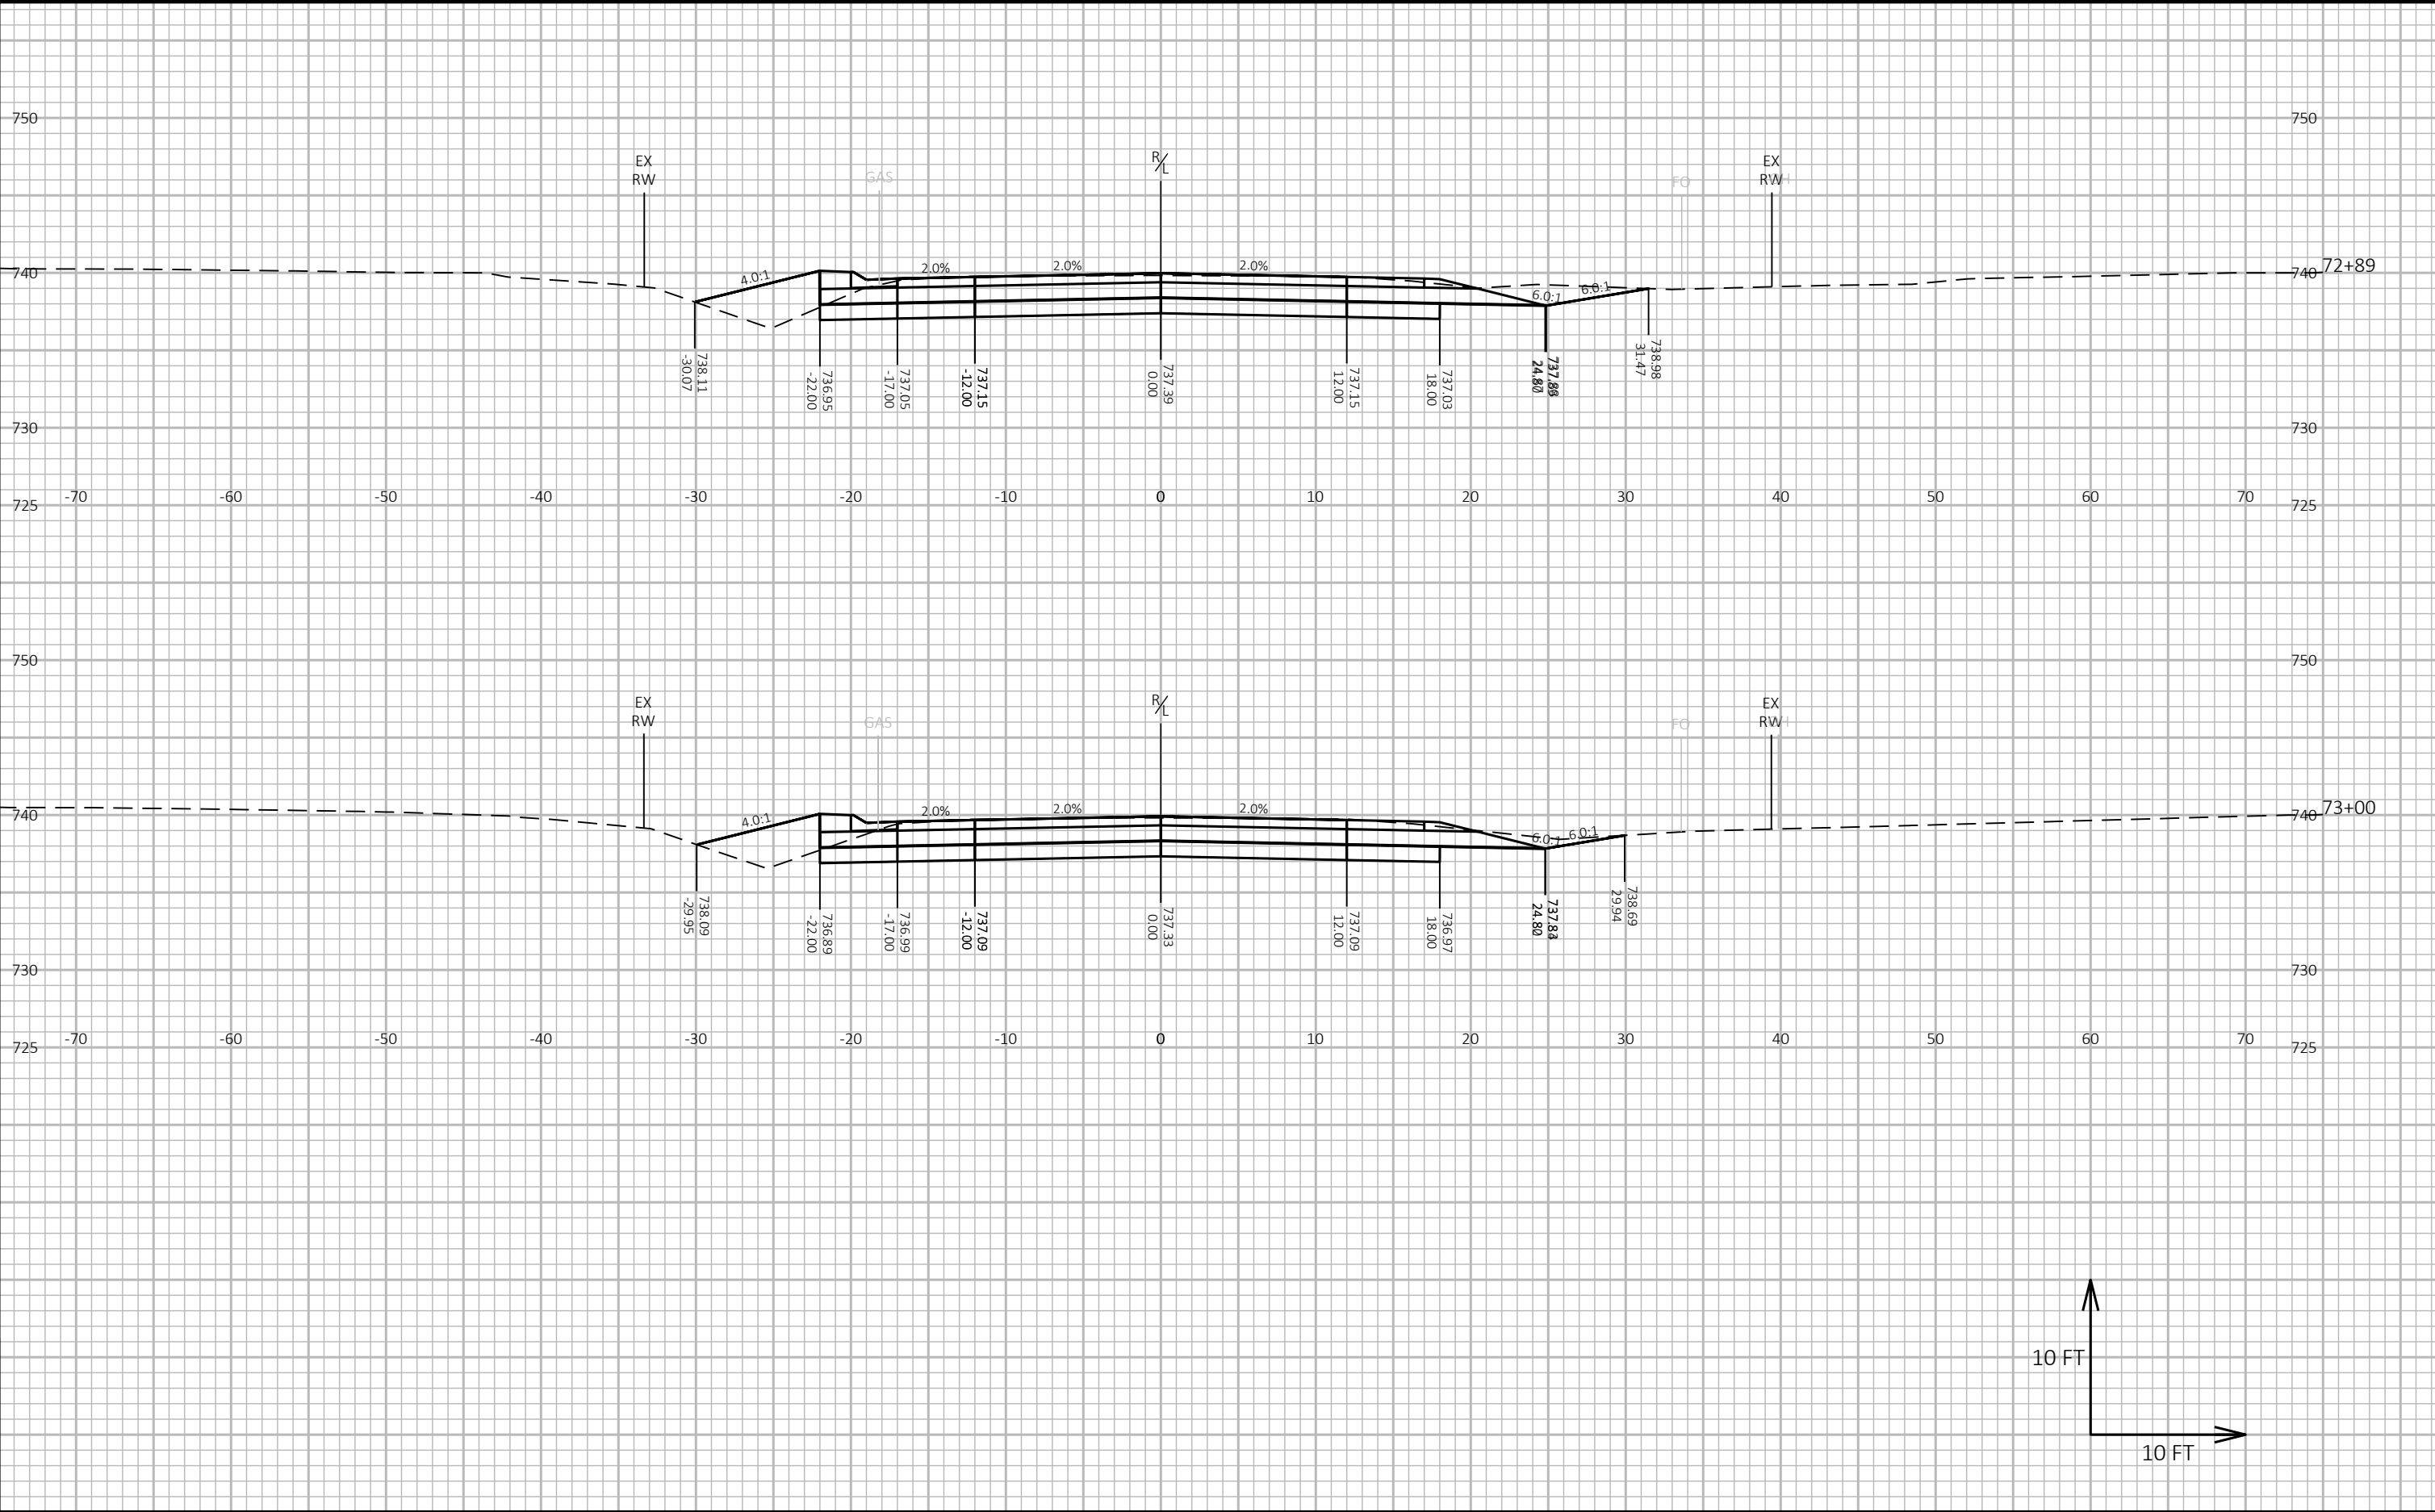

9


9


PROJECT NO: 5436-00-76	HWY: CTH M	COUNTY: LA CROSSE	CROSS SECTIONS: CTH M	SHEET E
------------------------	------------	-------------------	-----------------------	---------

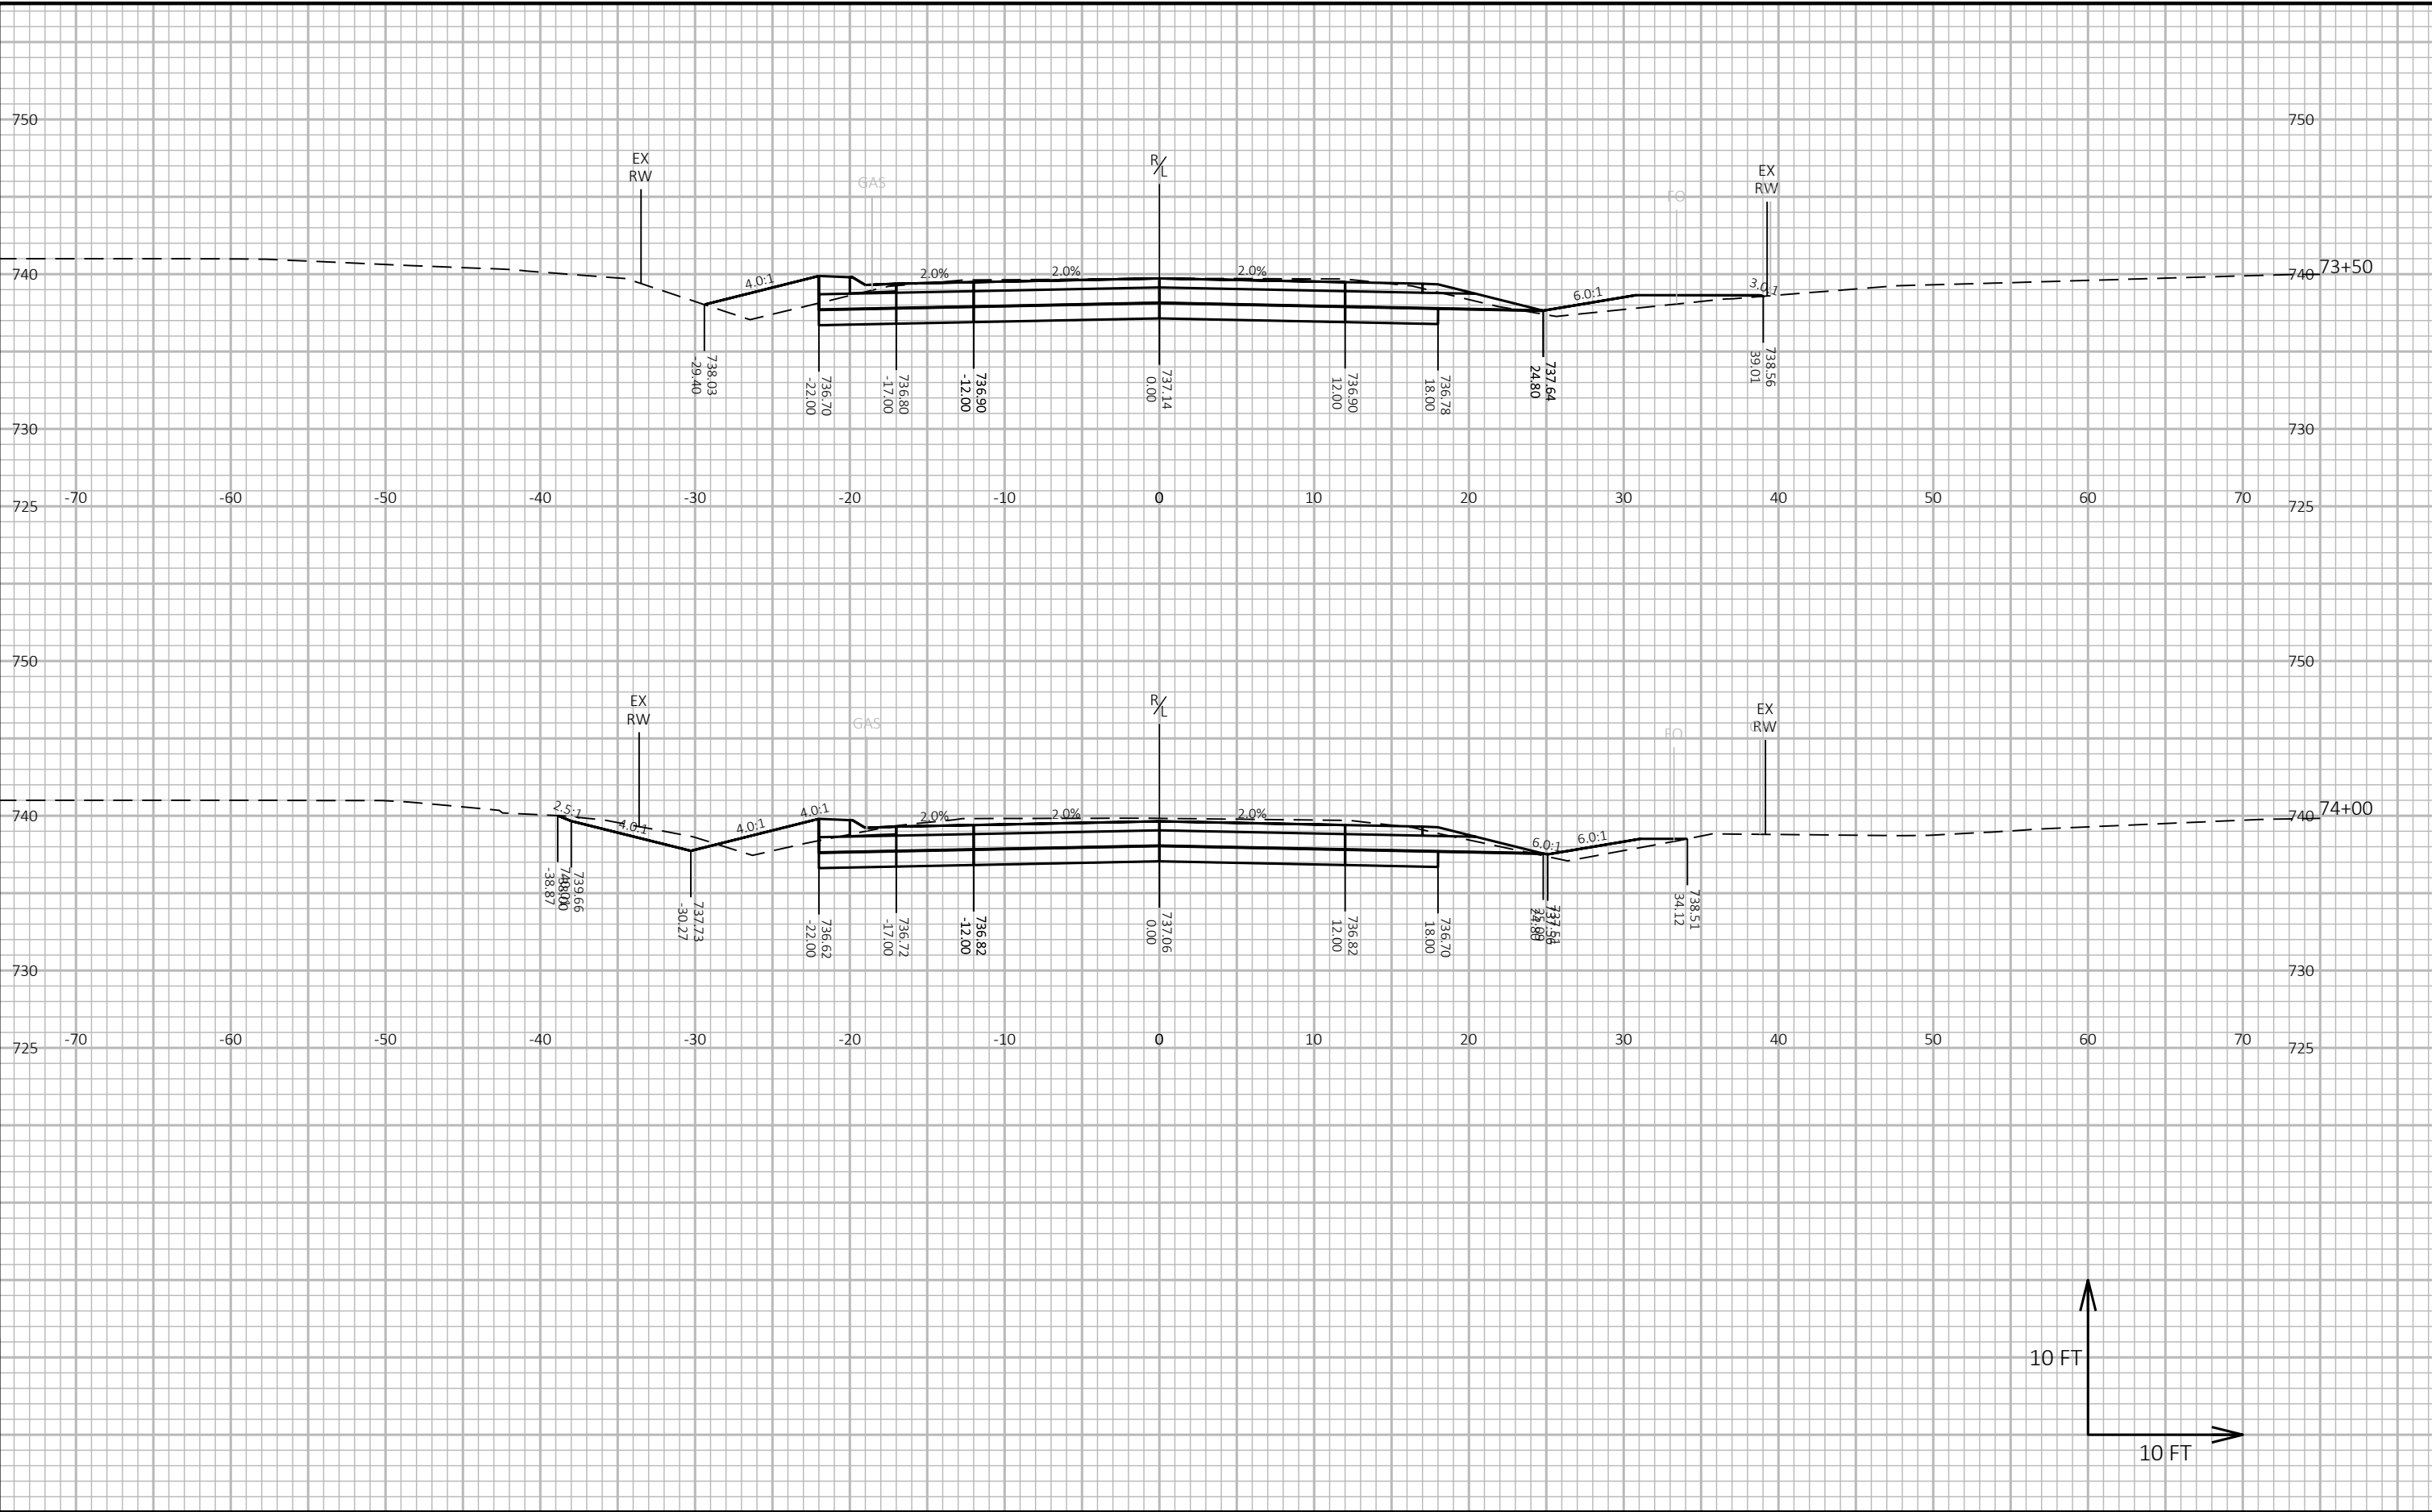

9


9

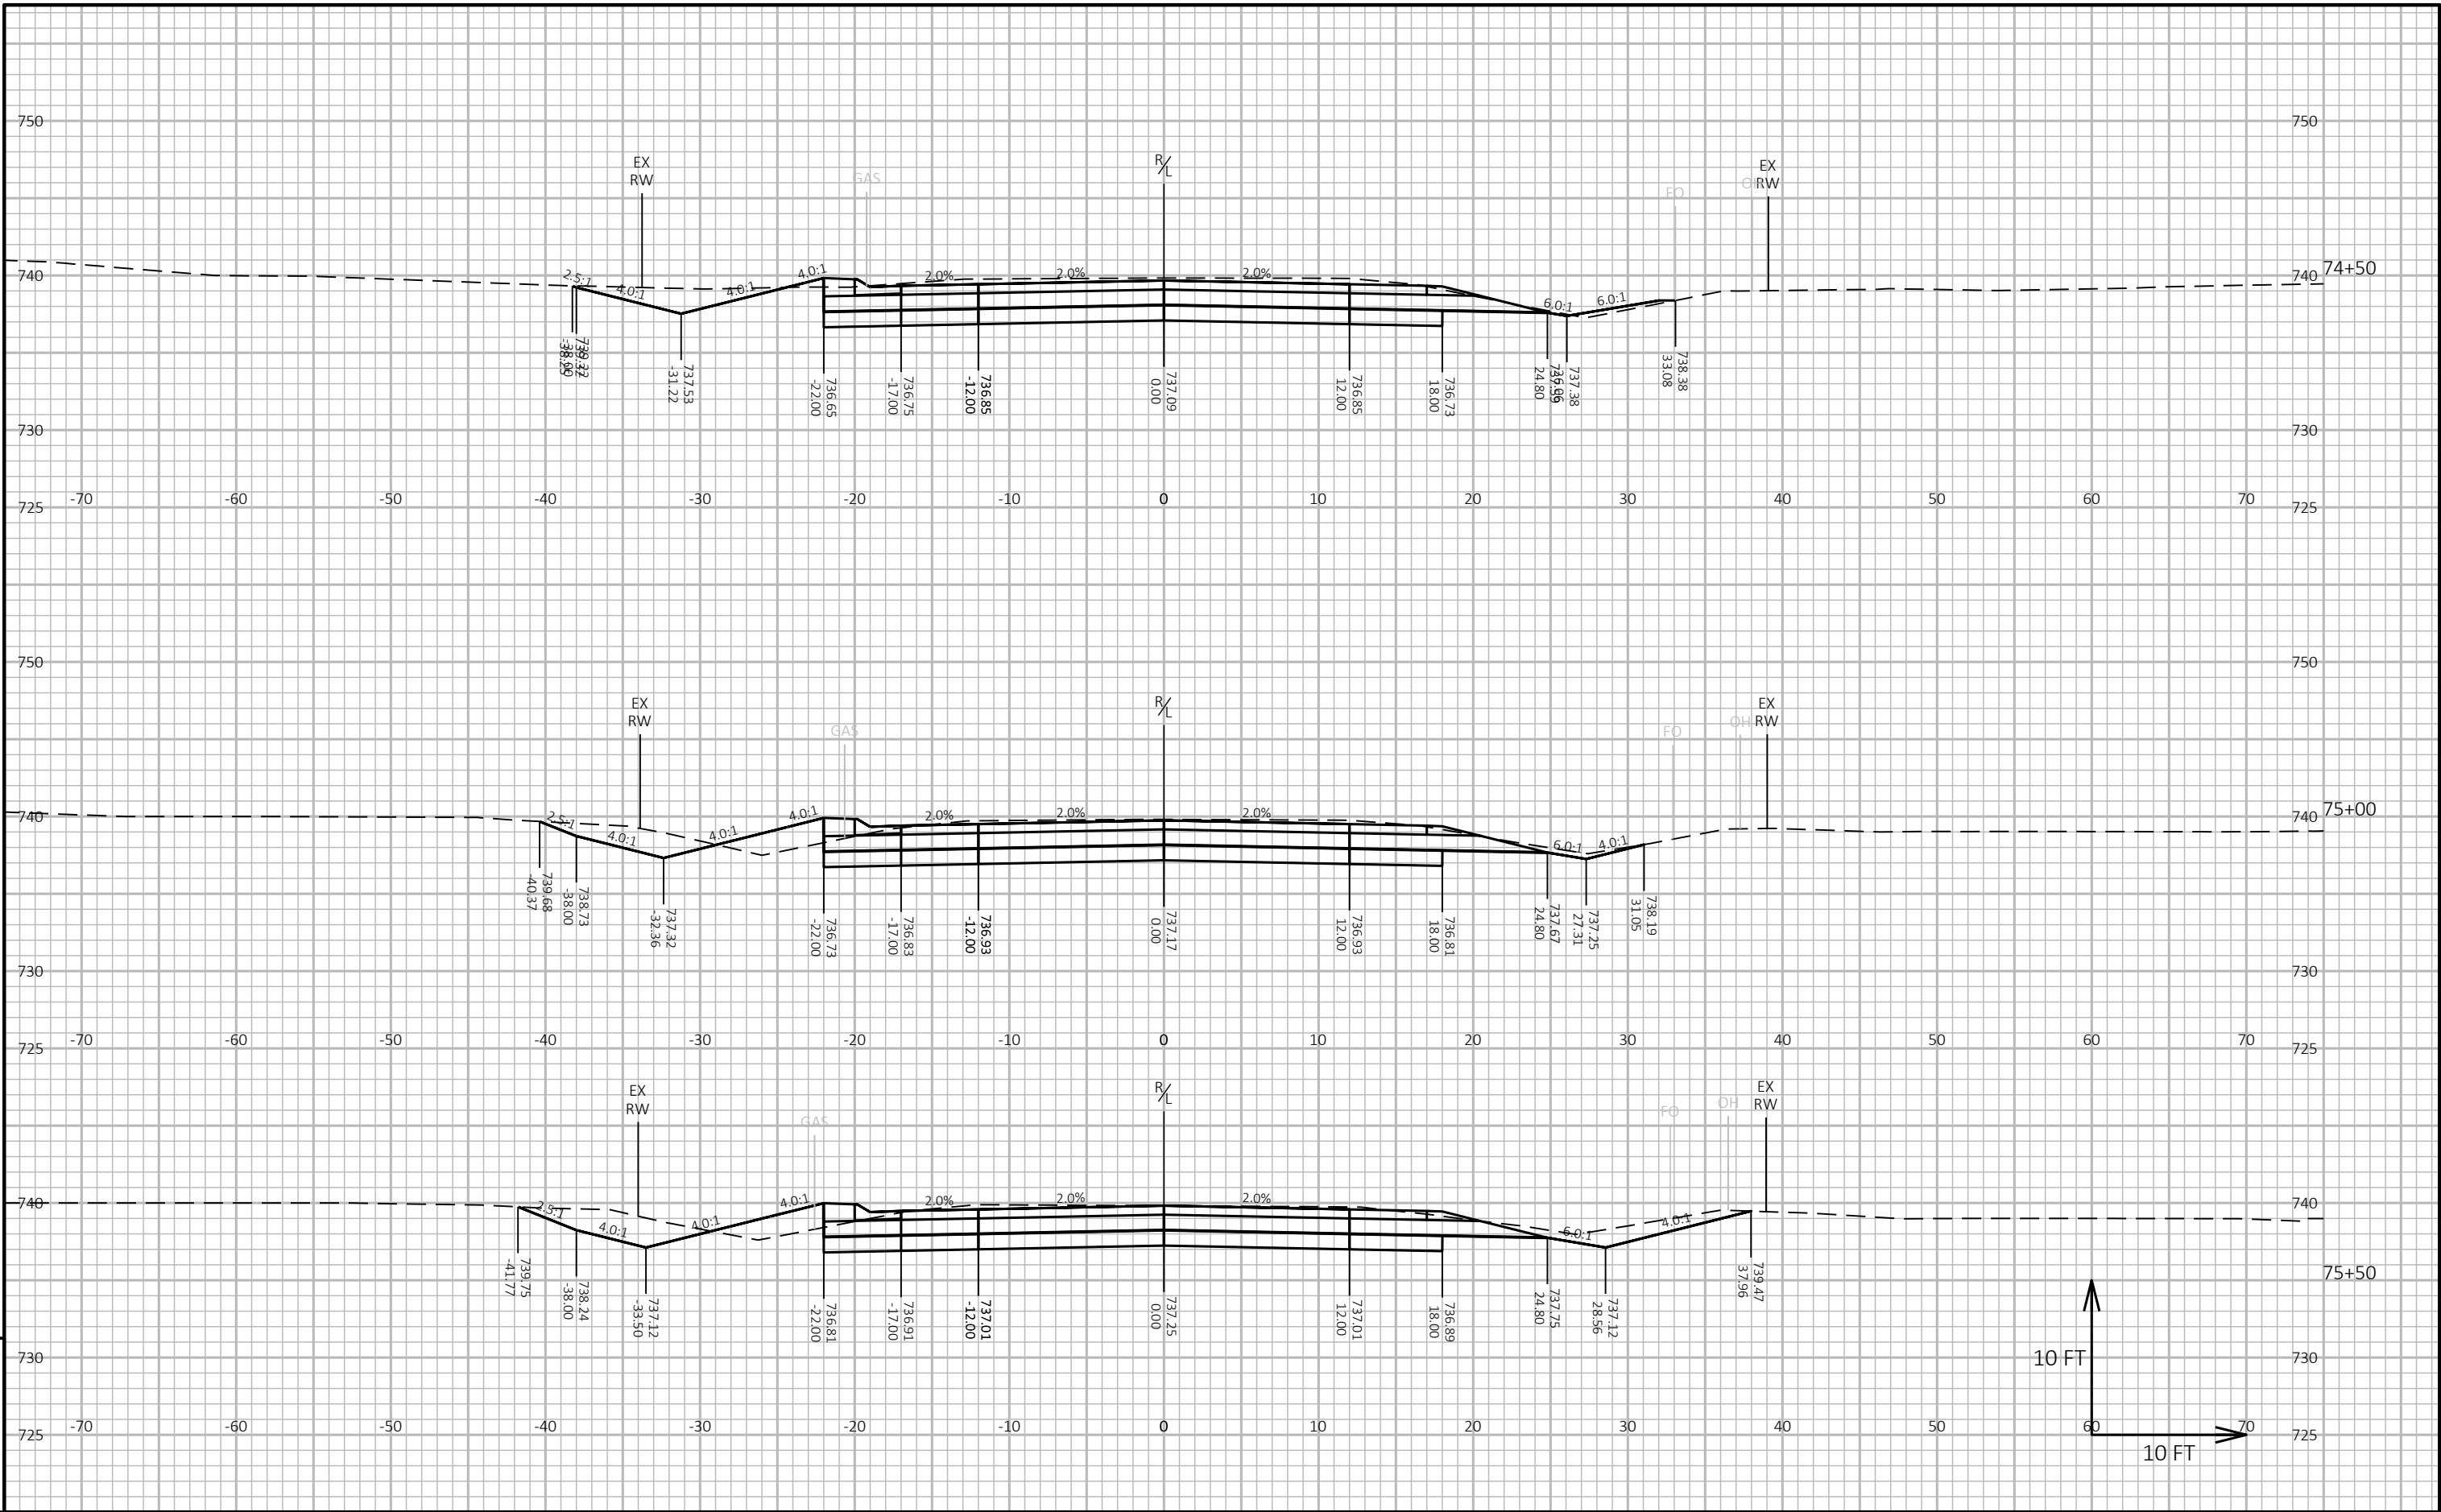



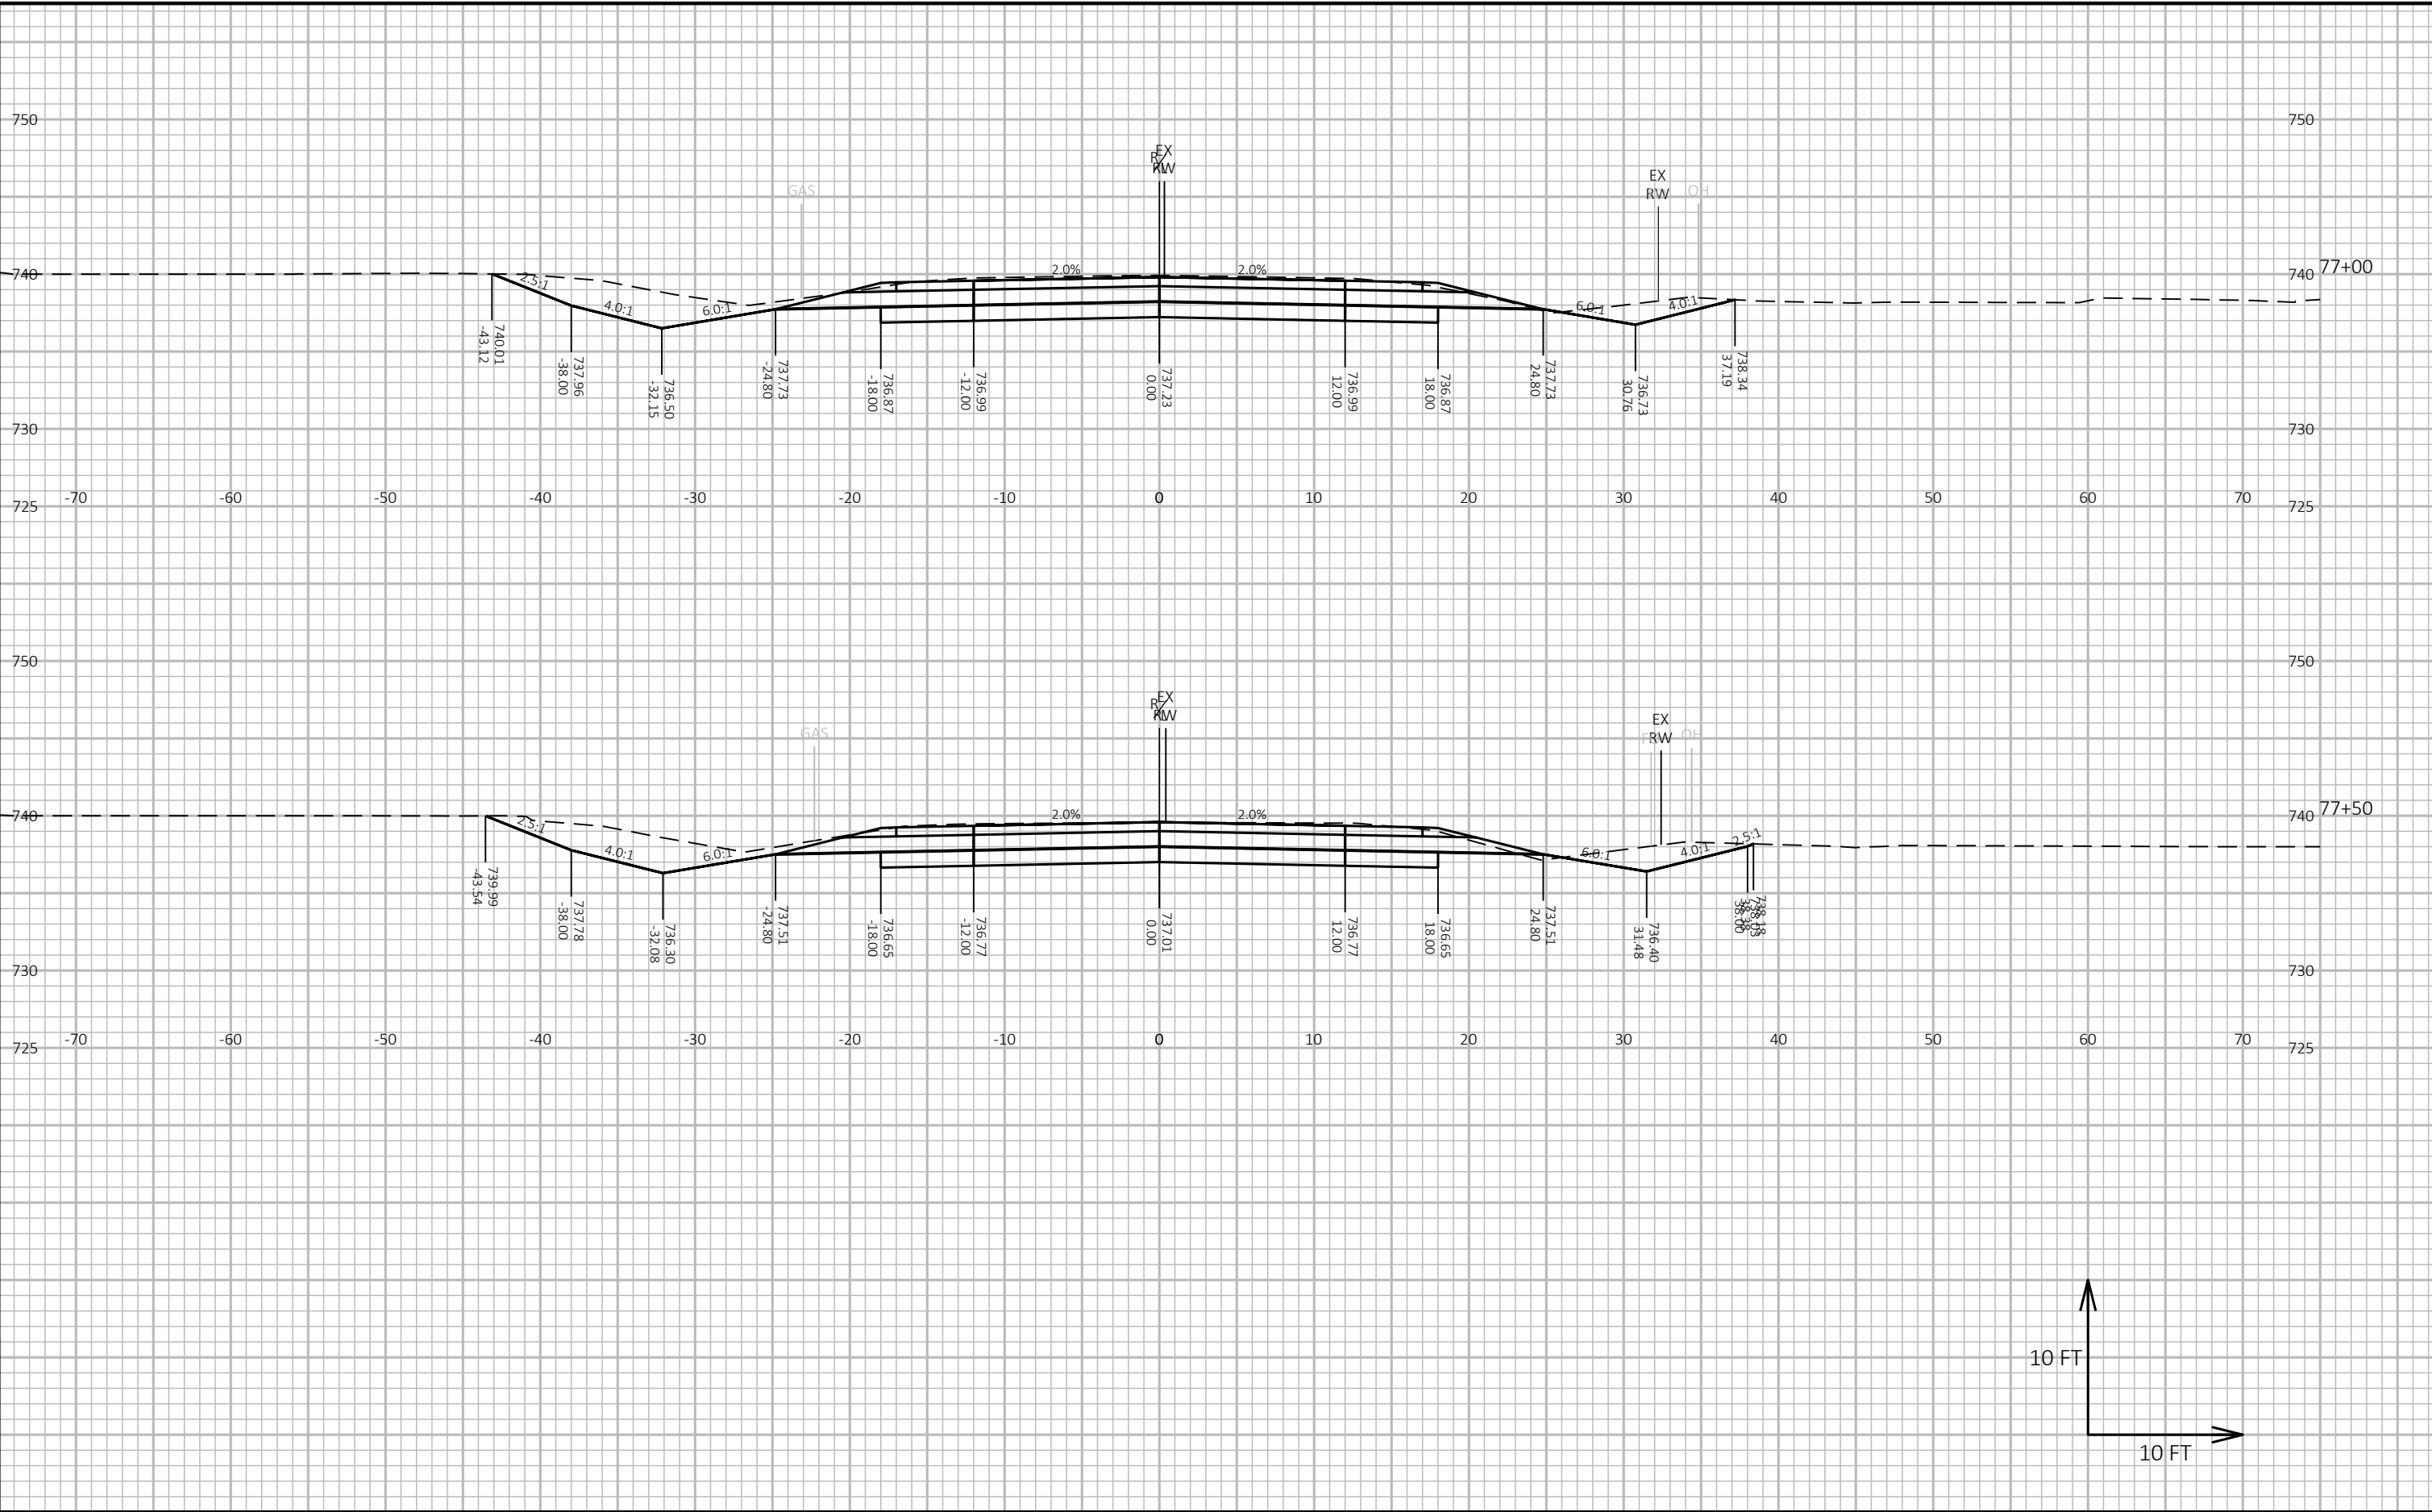




9

9

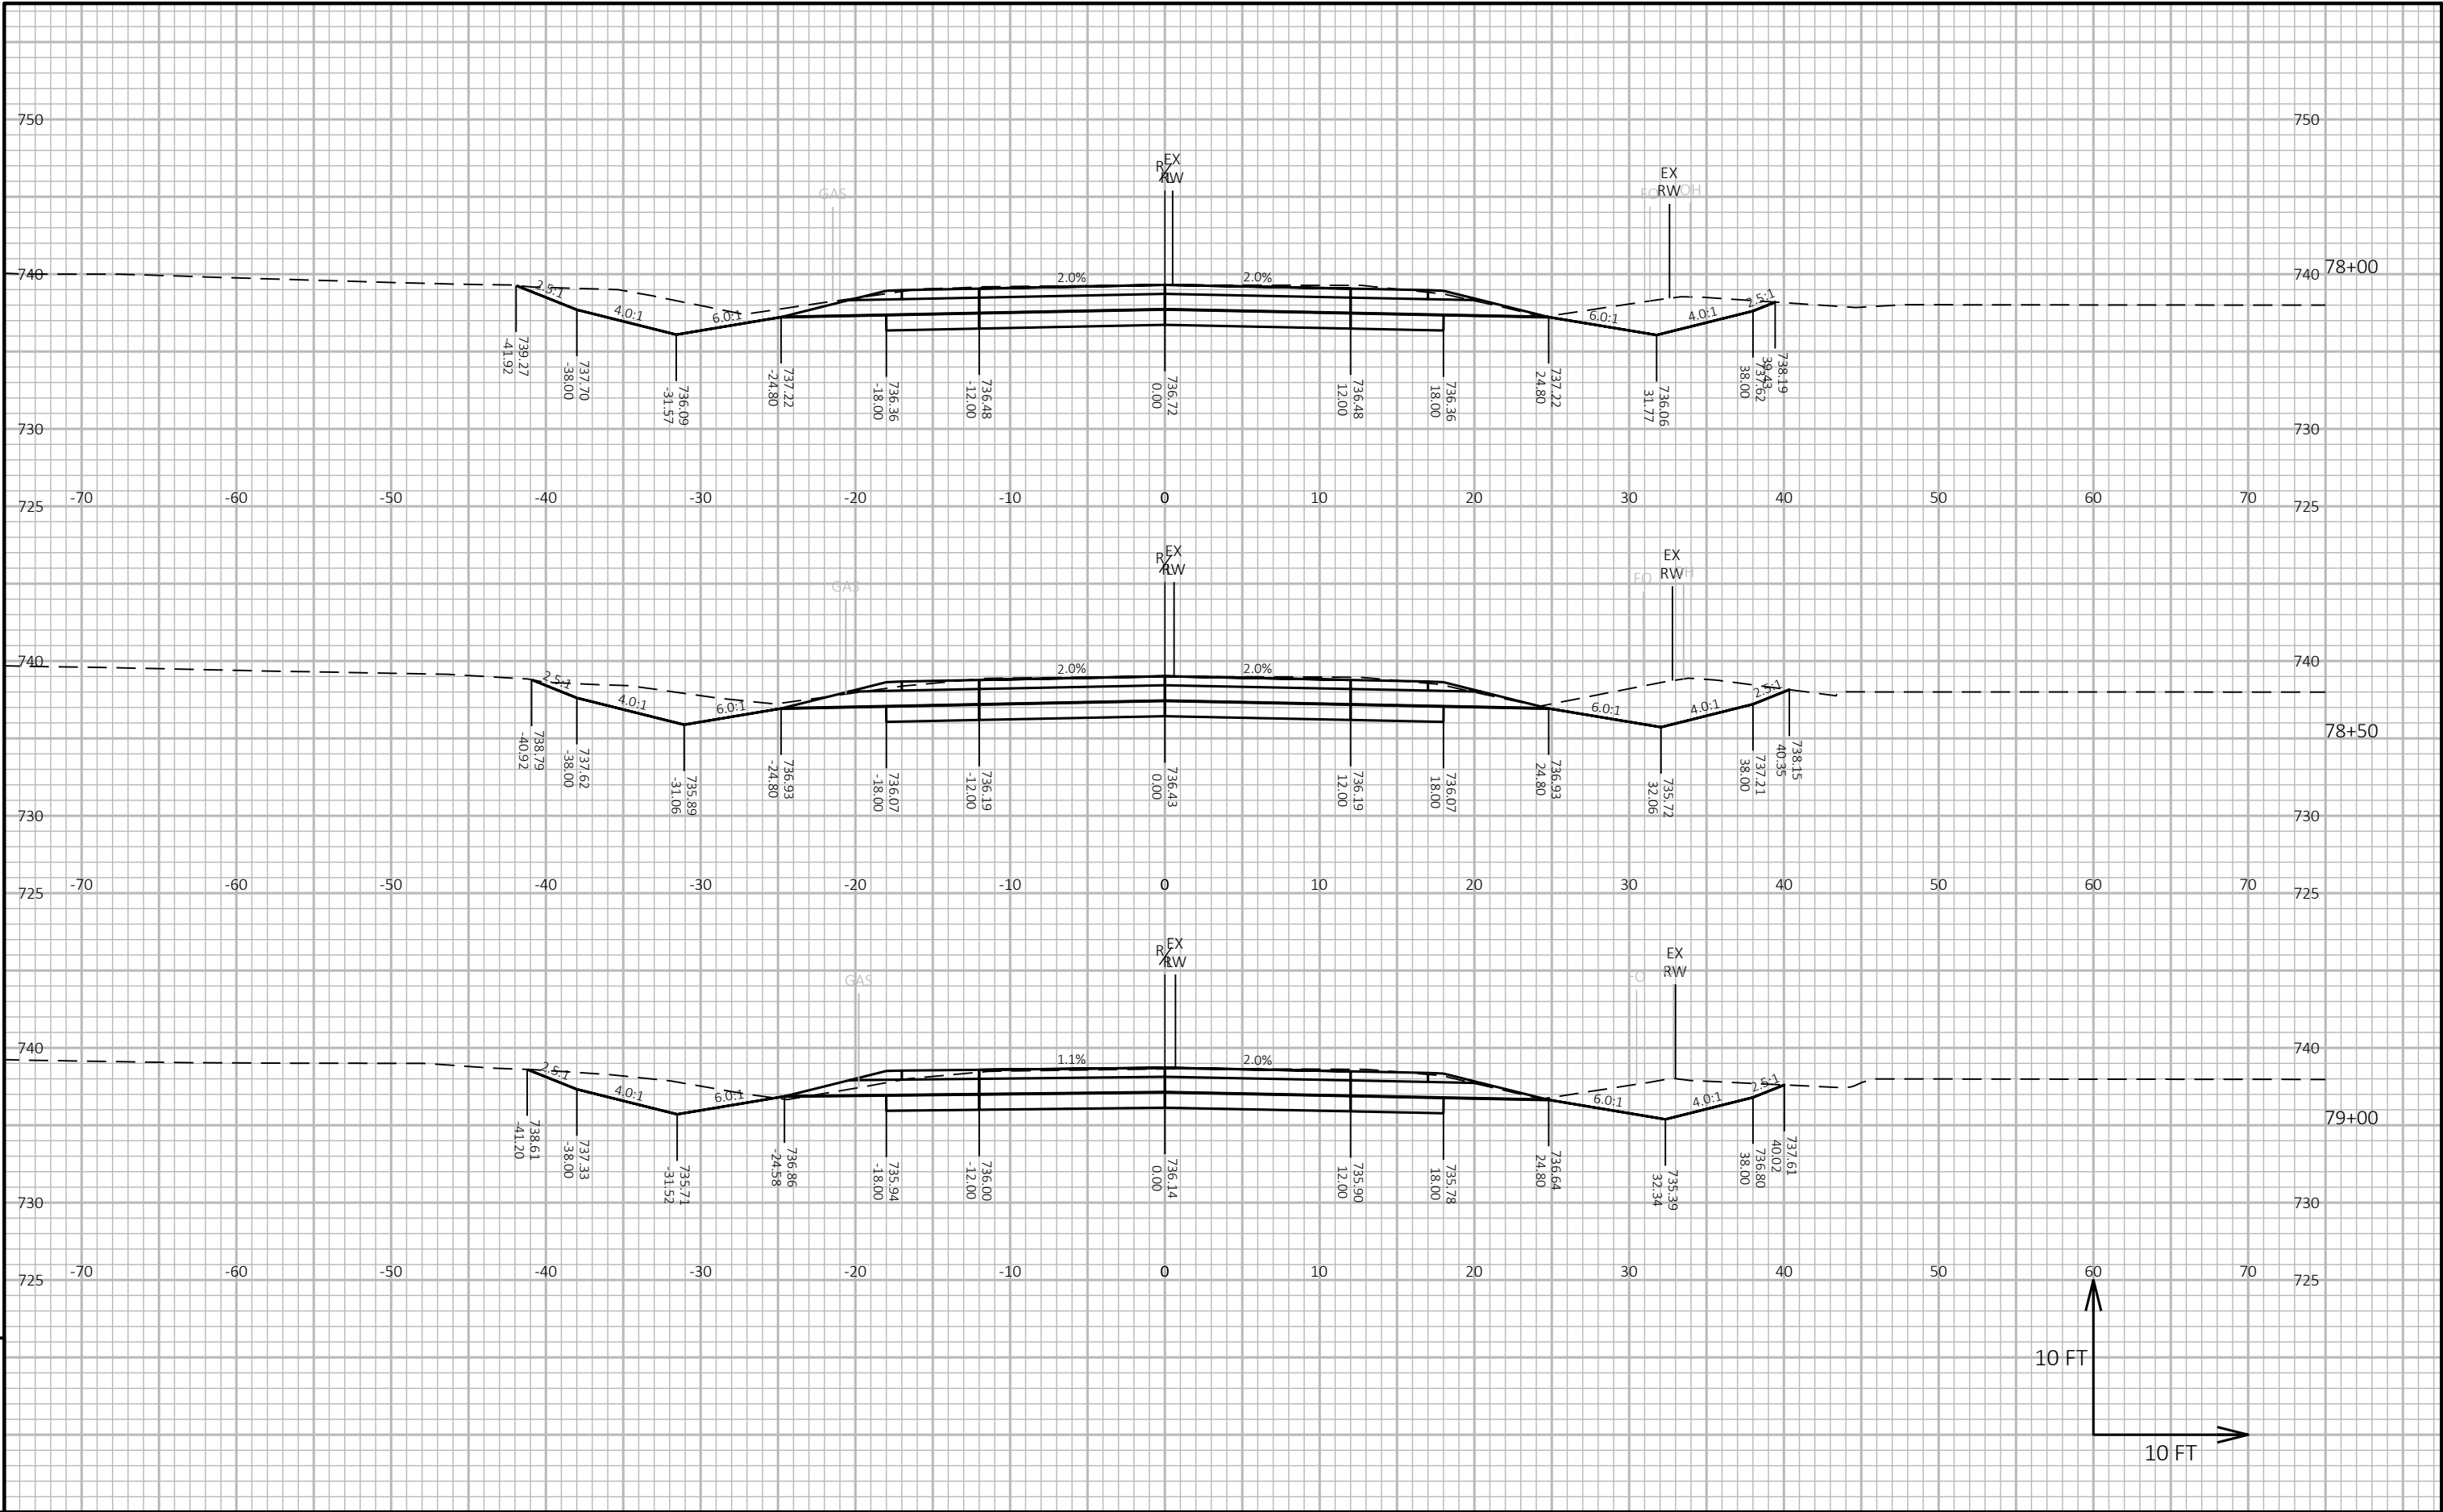

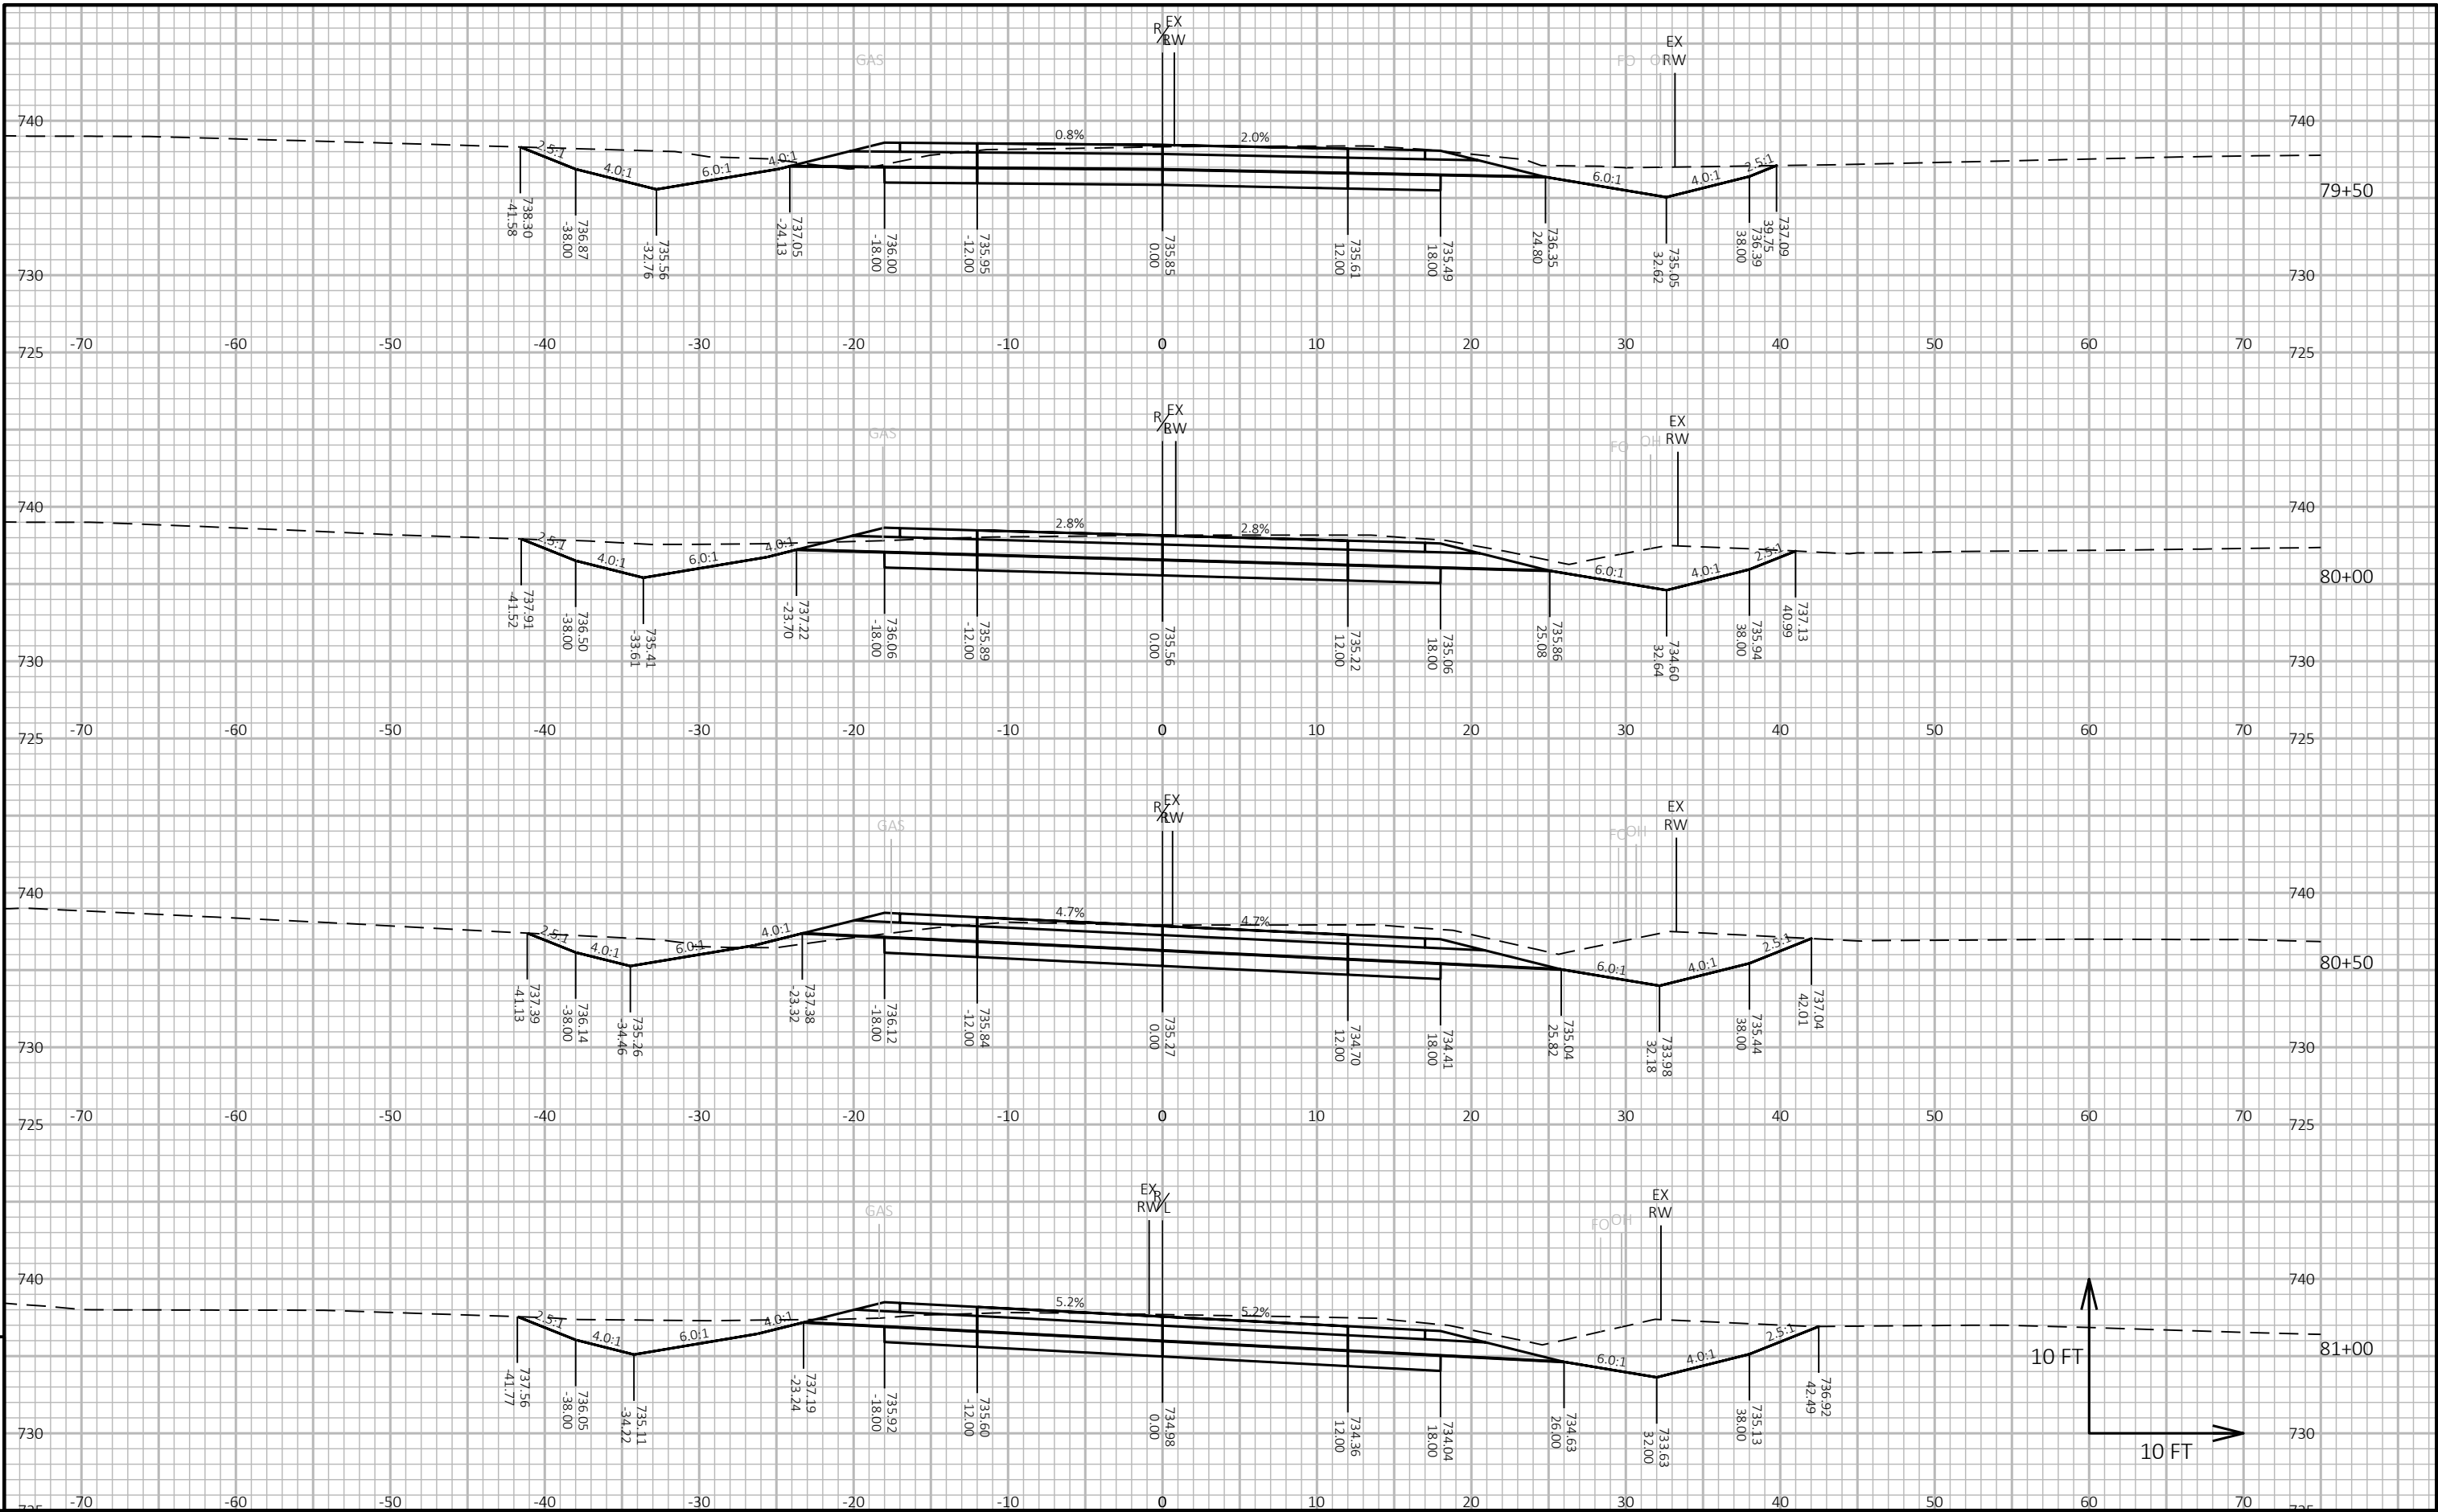

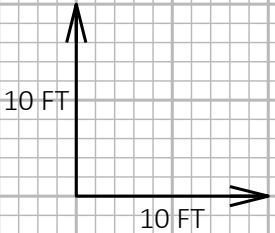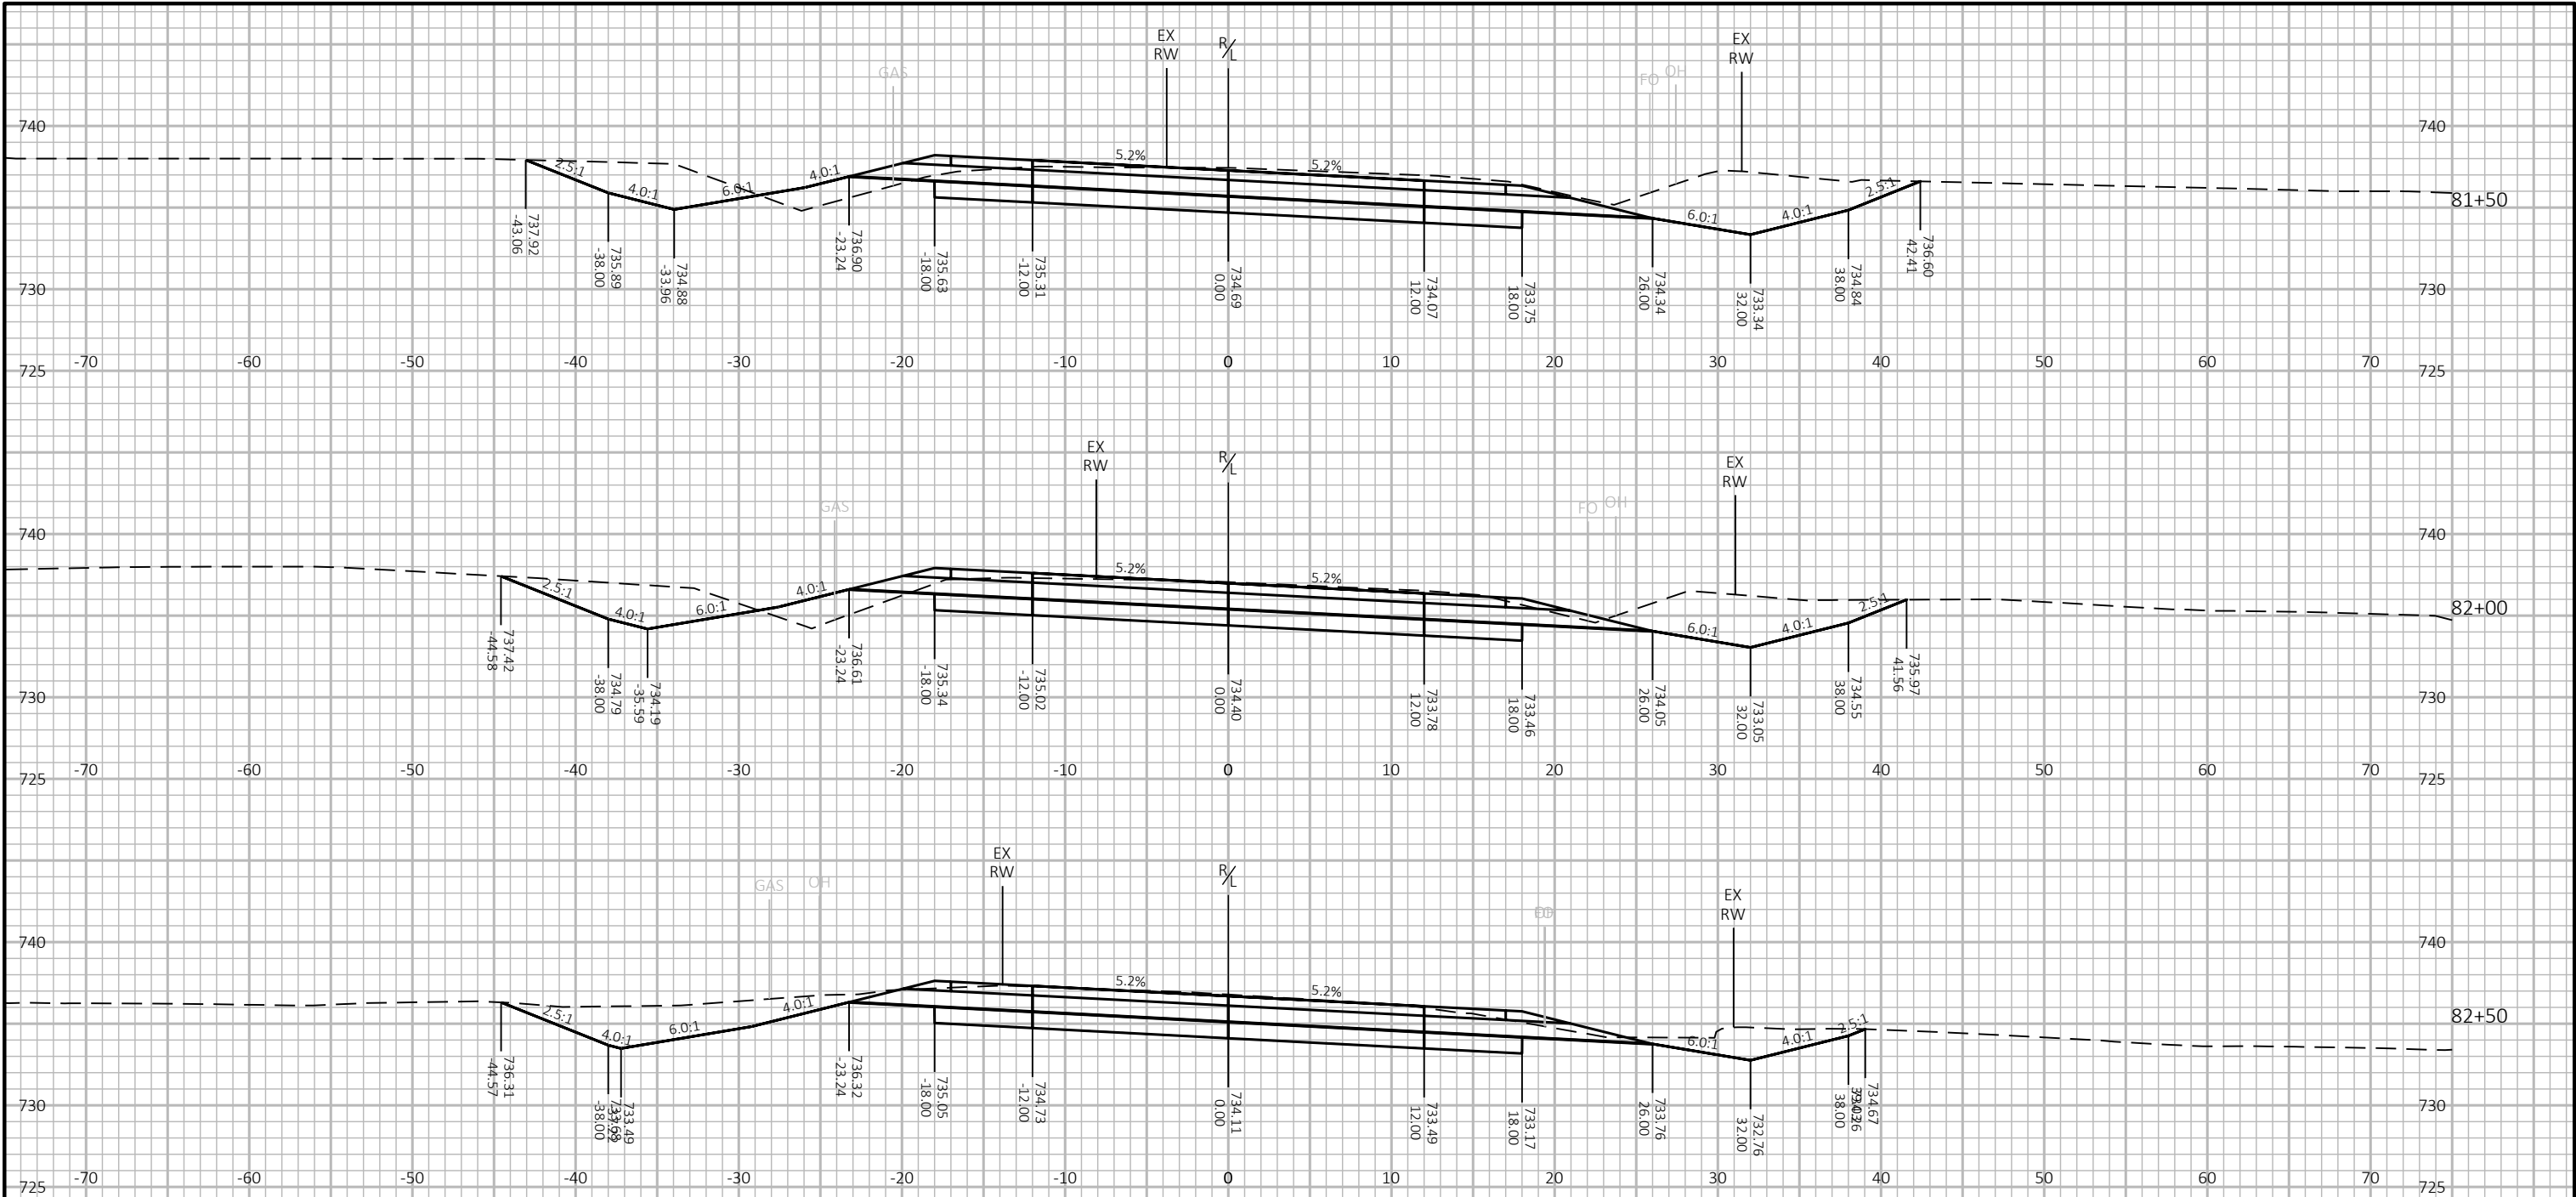


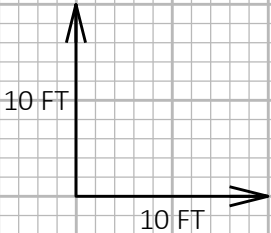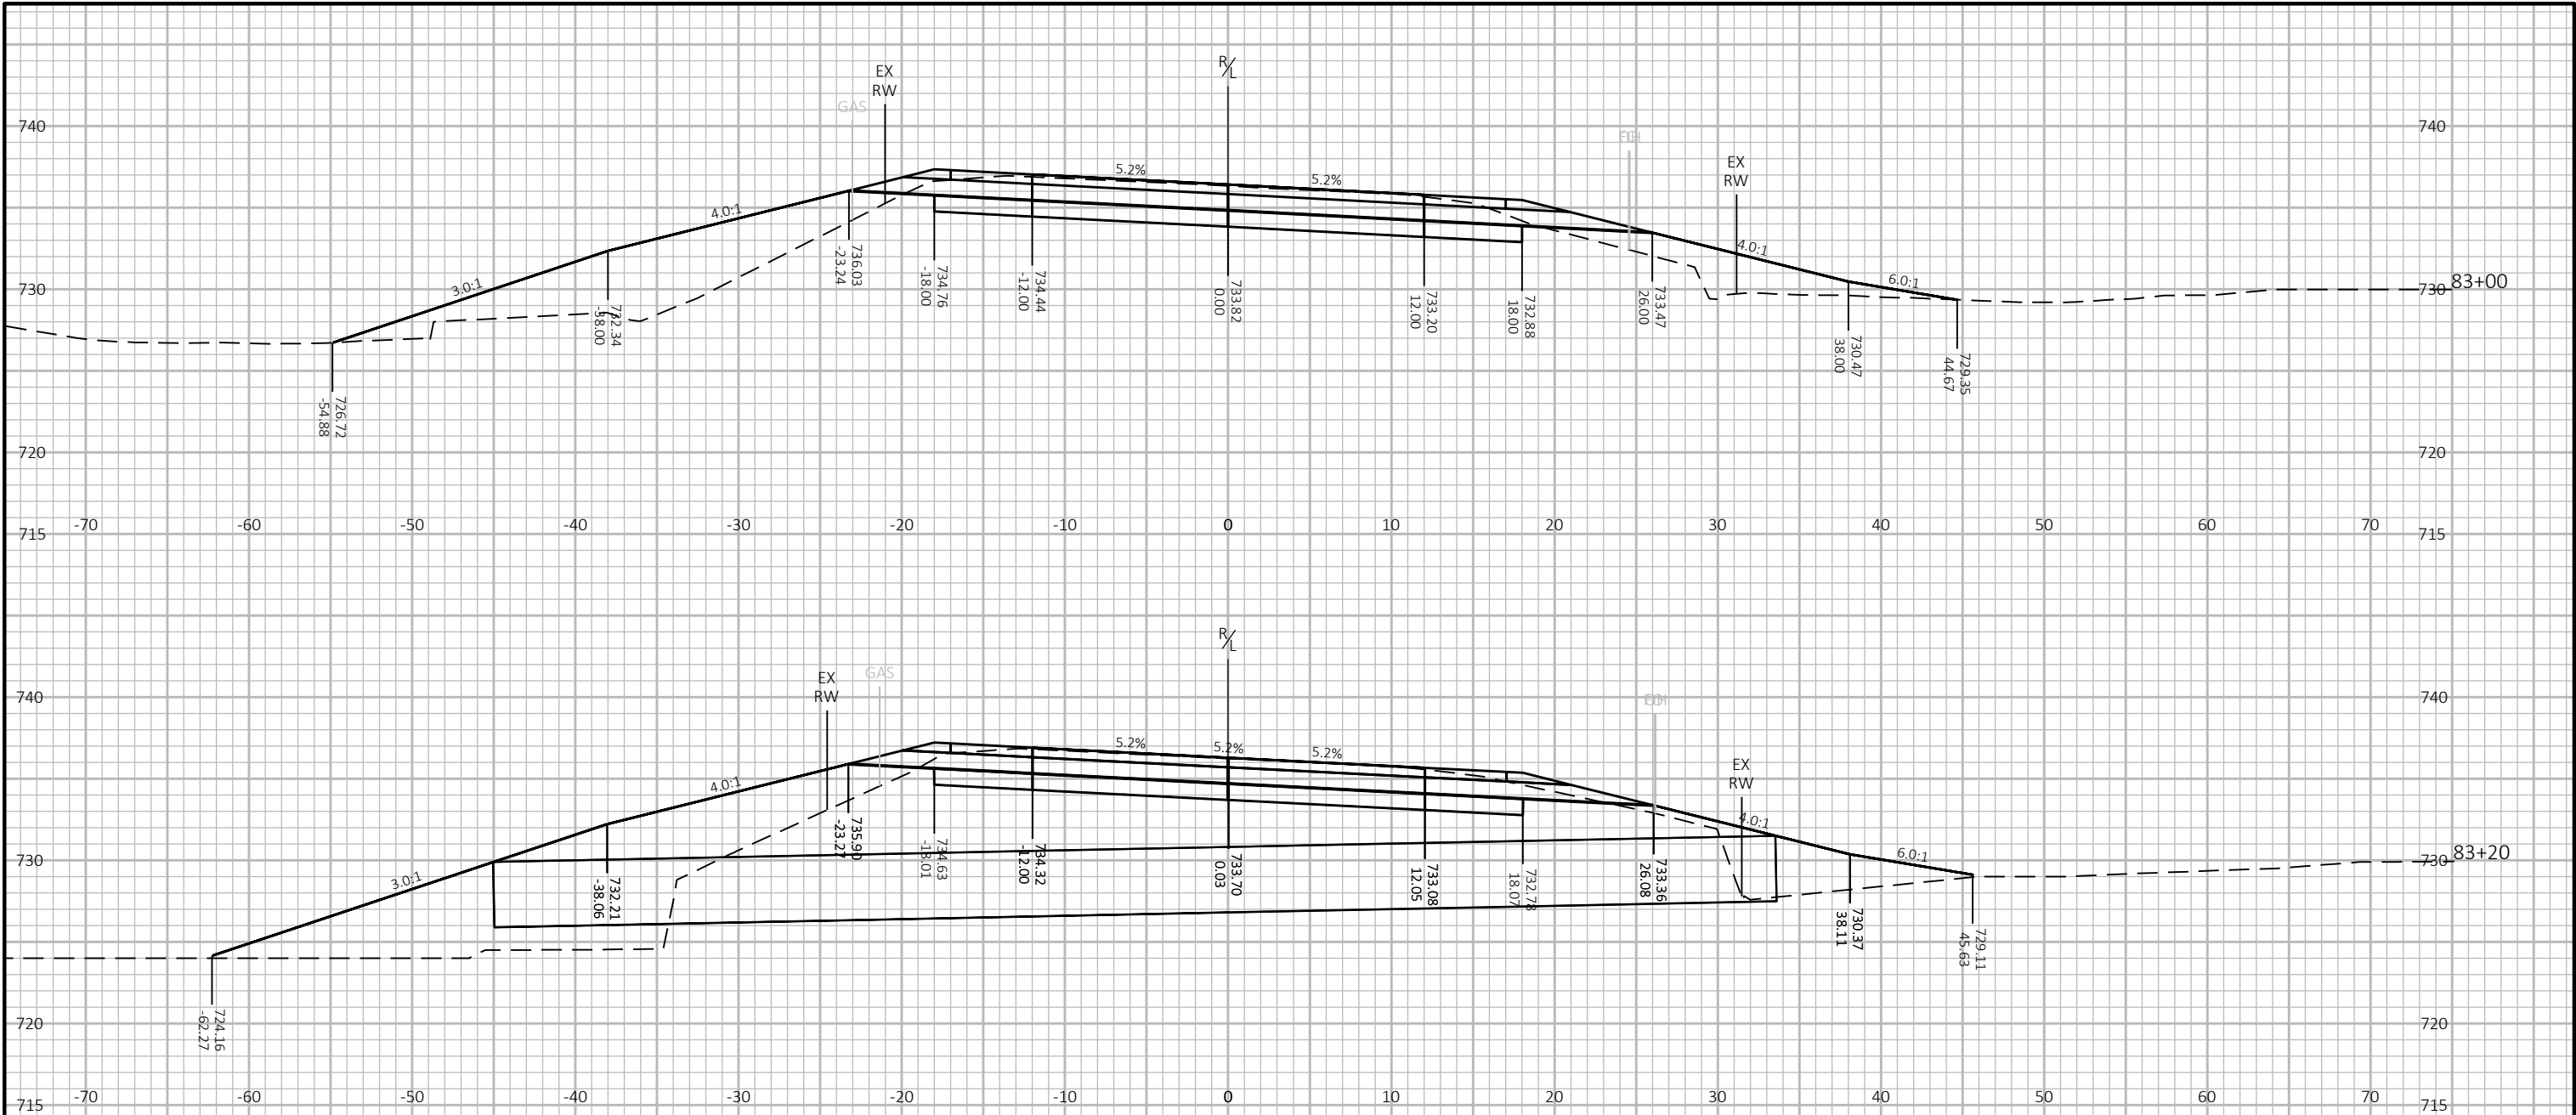



9


9


PROJECT NO: 5436-00-76	HWY: CTH M	COUNTY: LA CROSSE	CROSS SECTIONS: CTH M	SHEET E
------------------------	------------	-------------------	-----------------------	---------

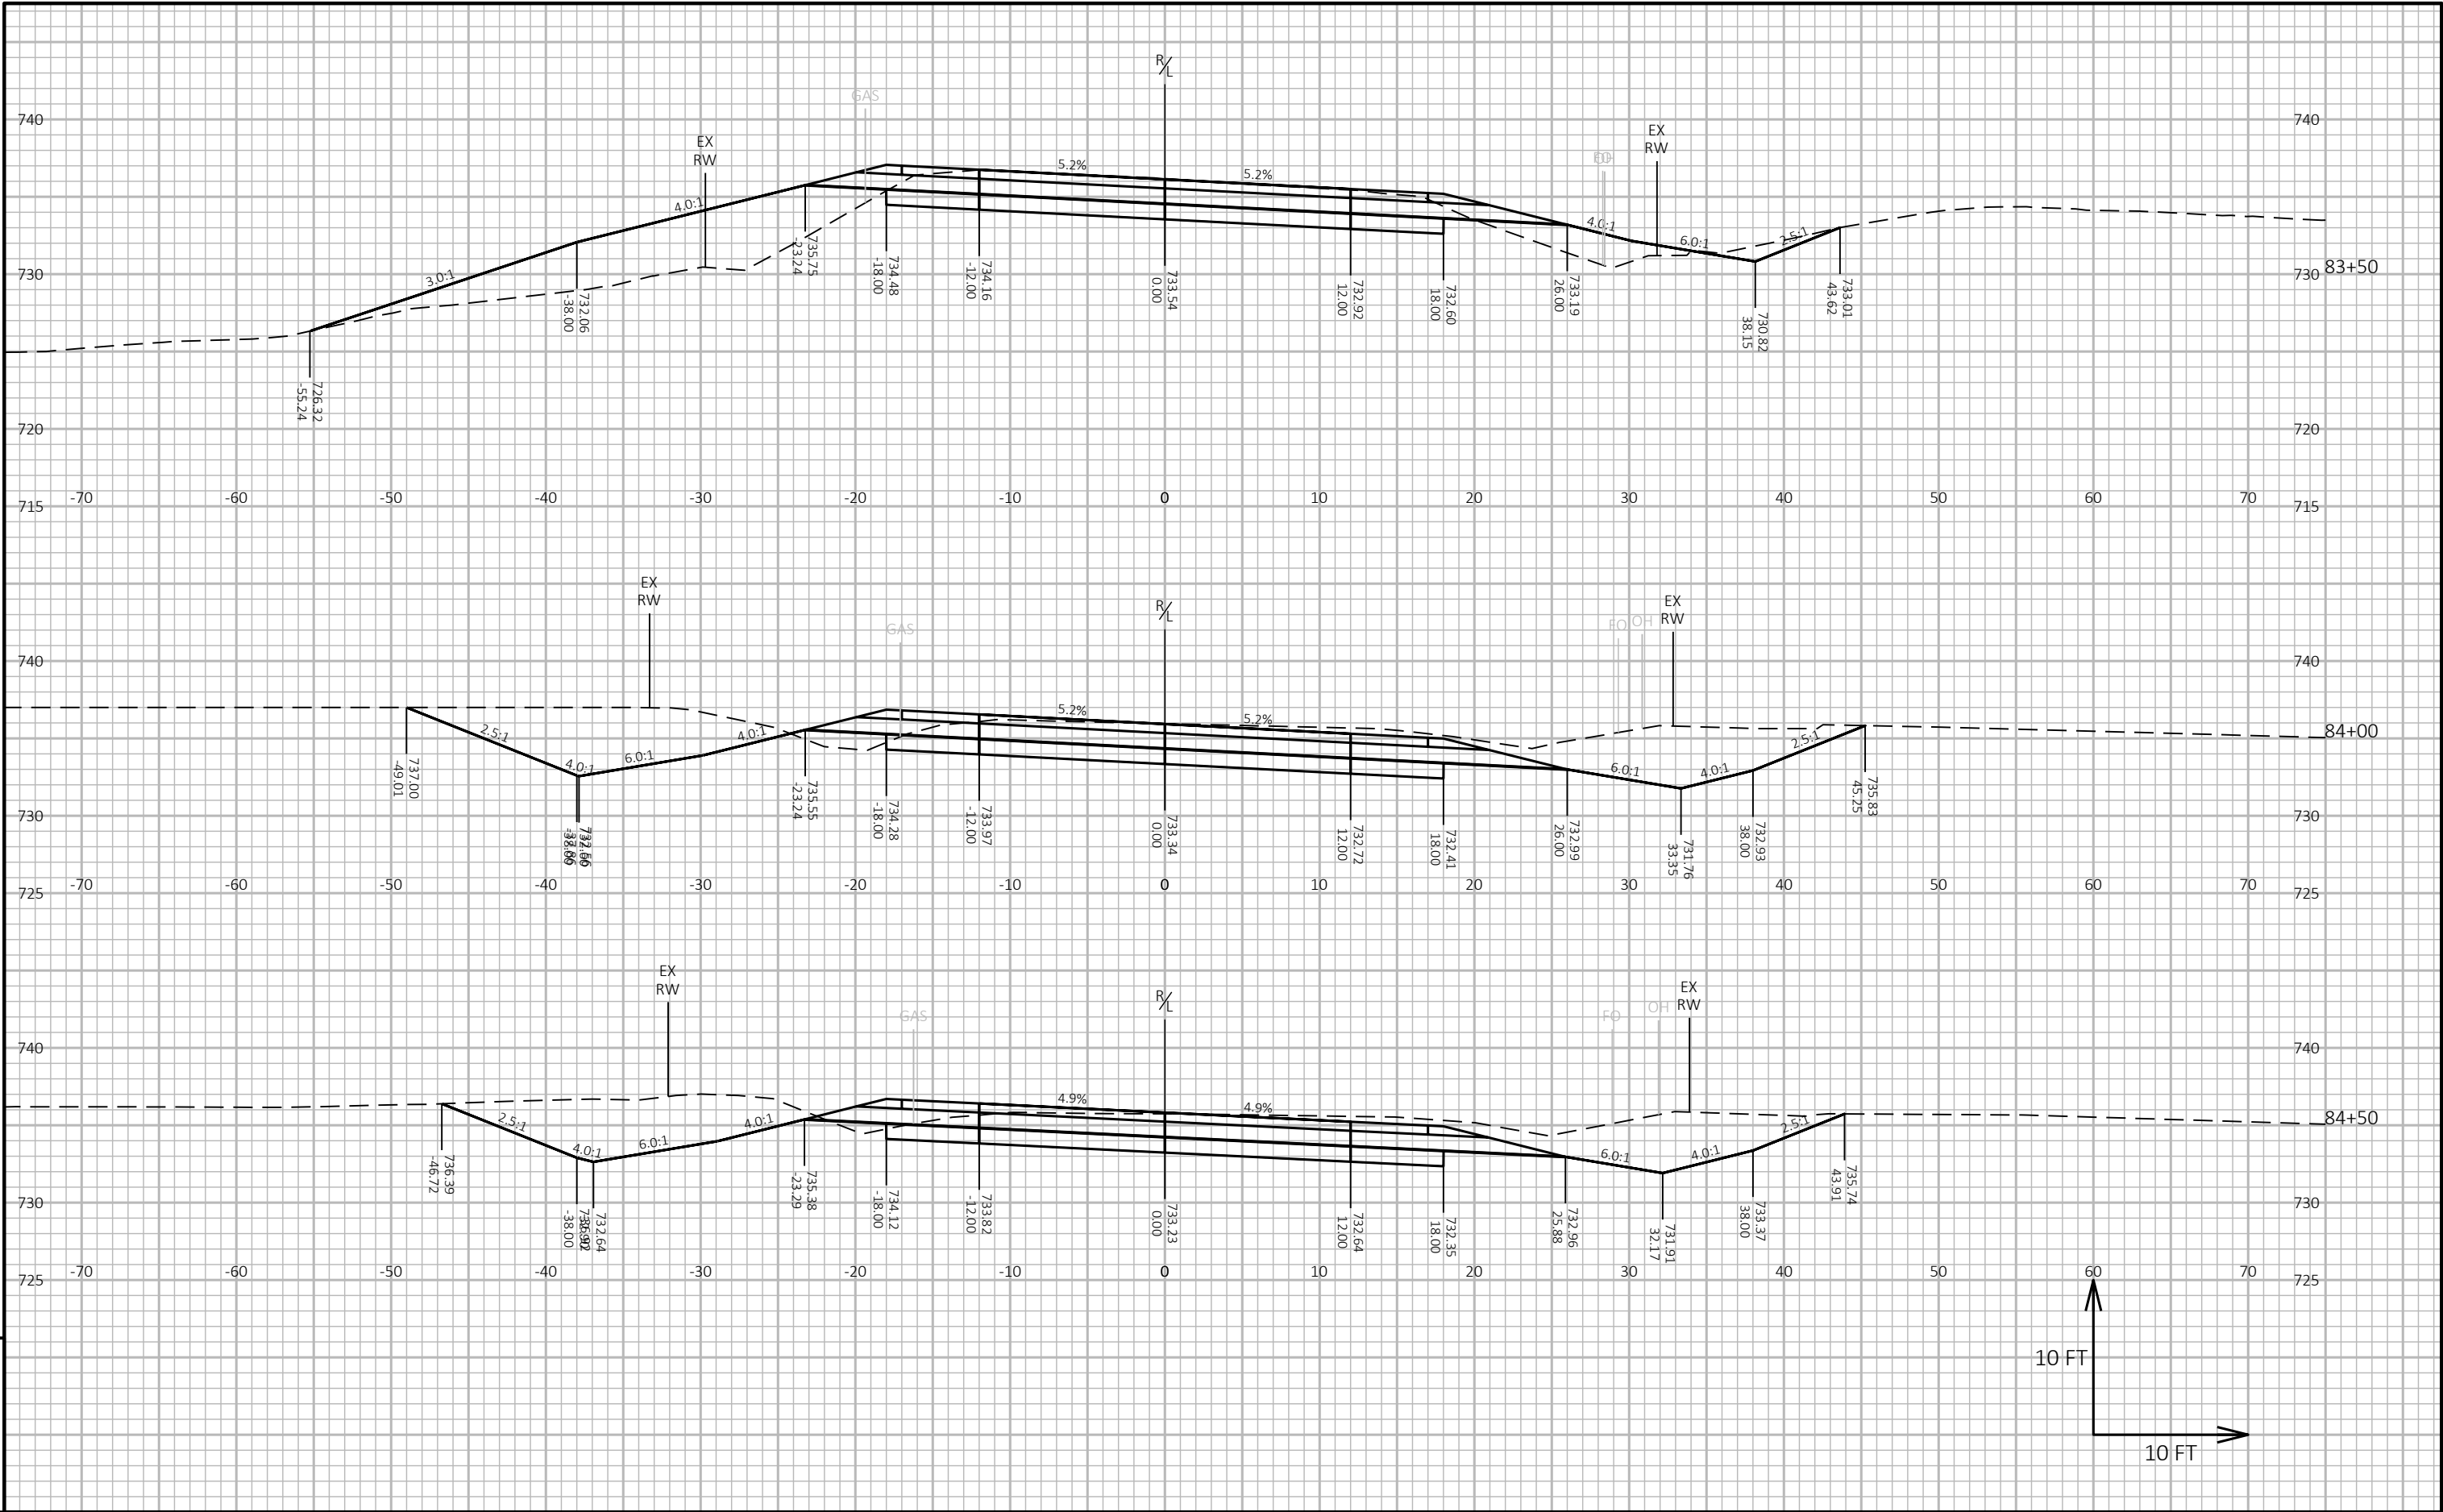


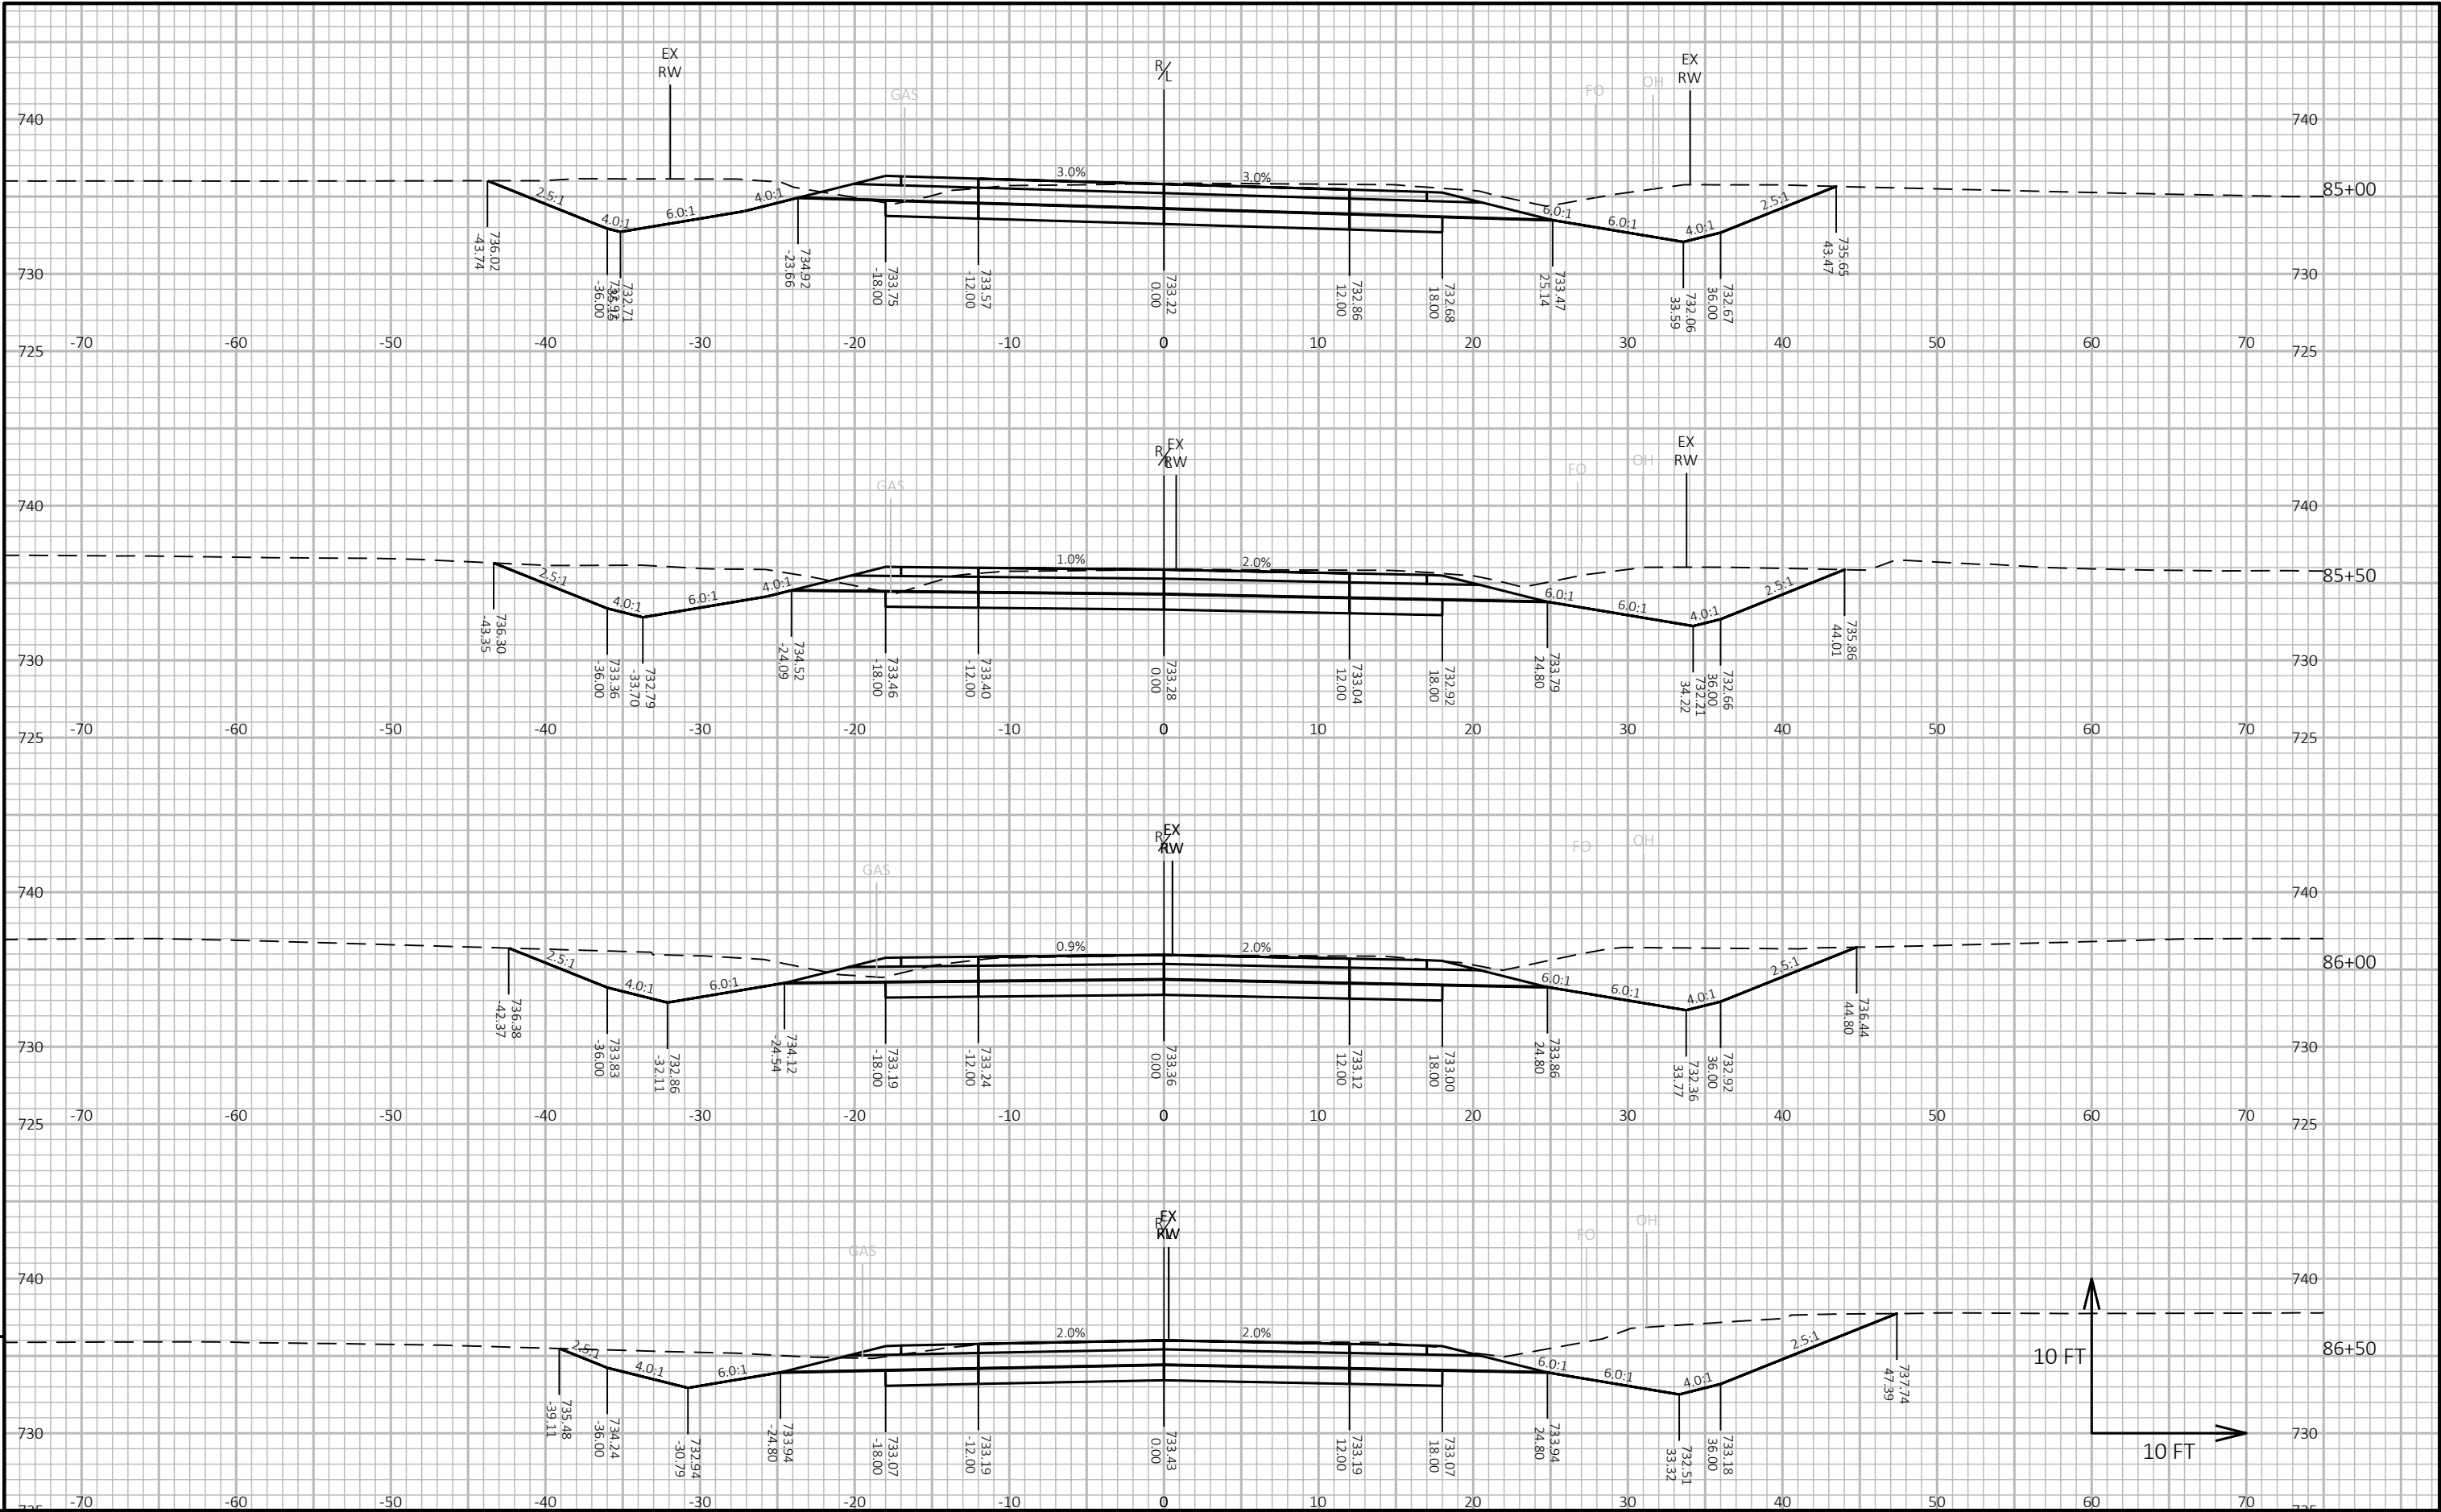


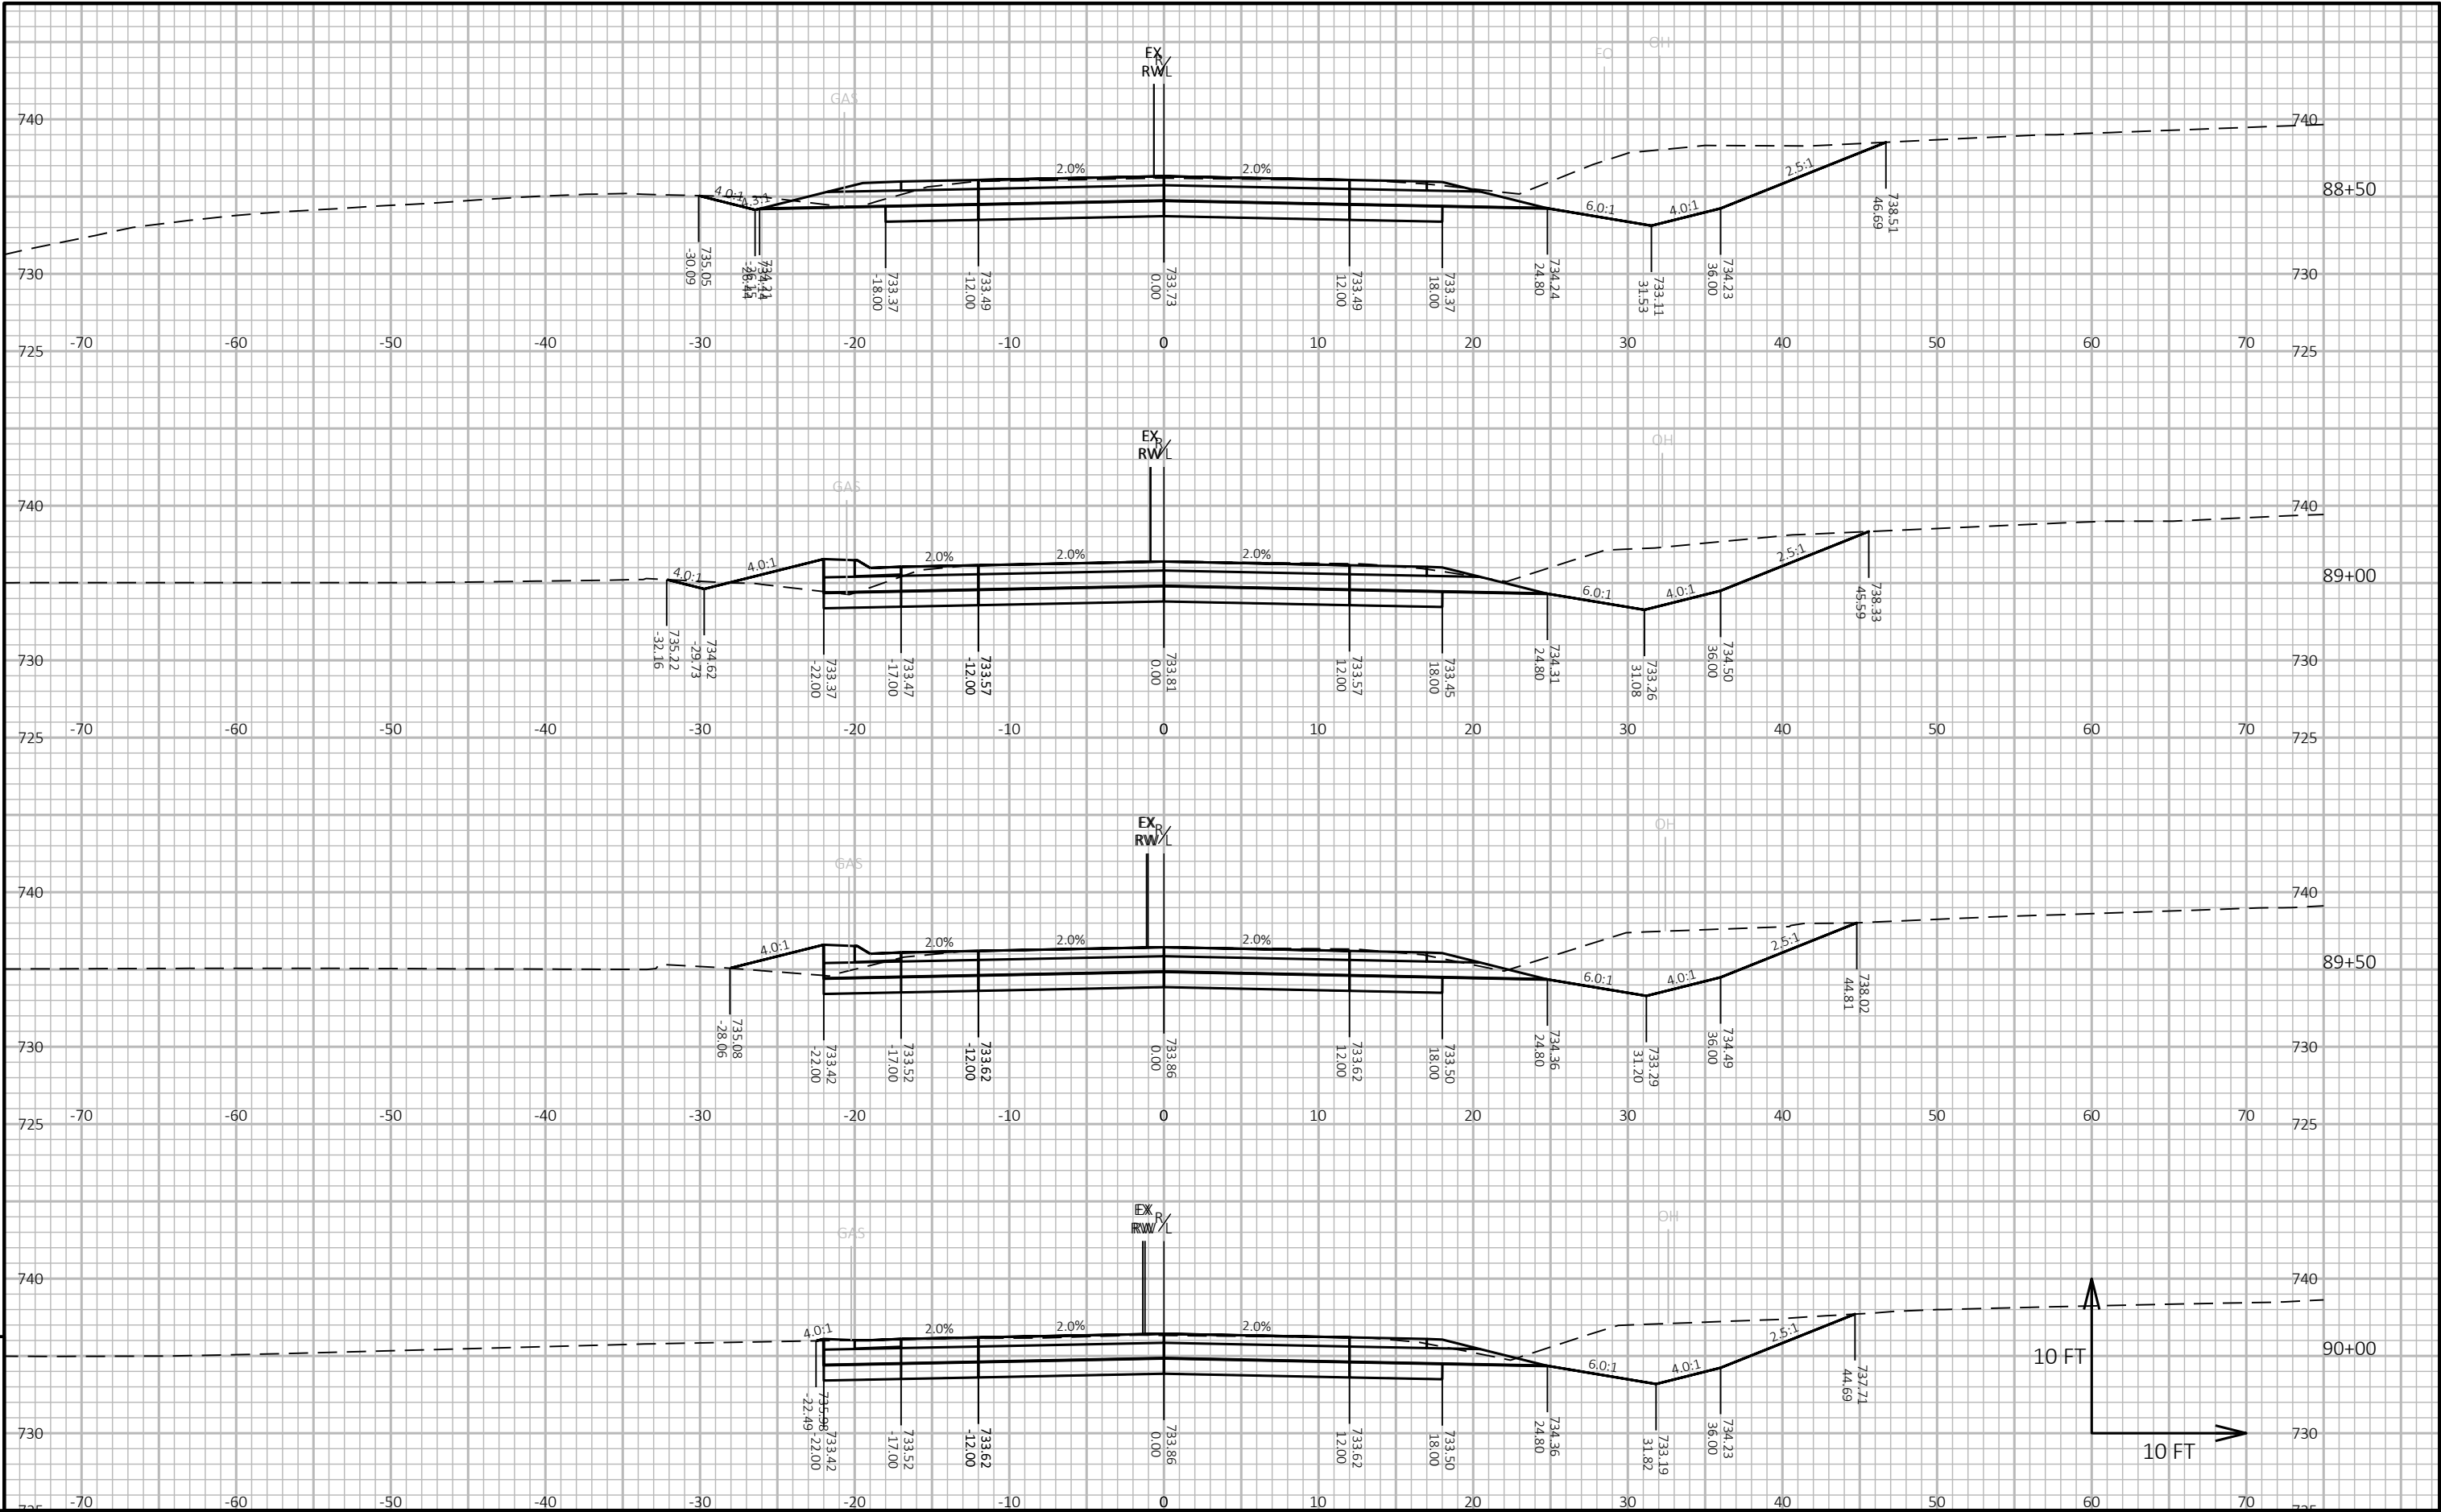



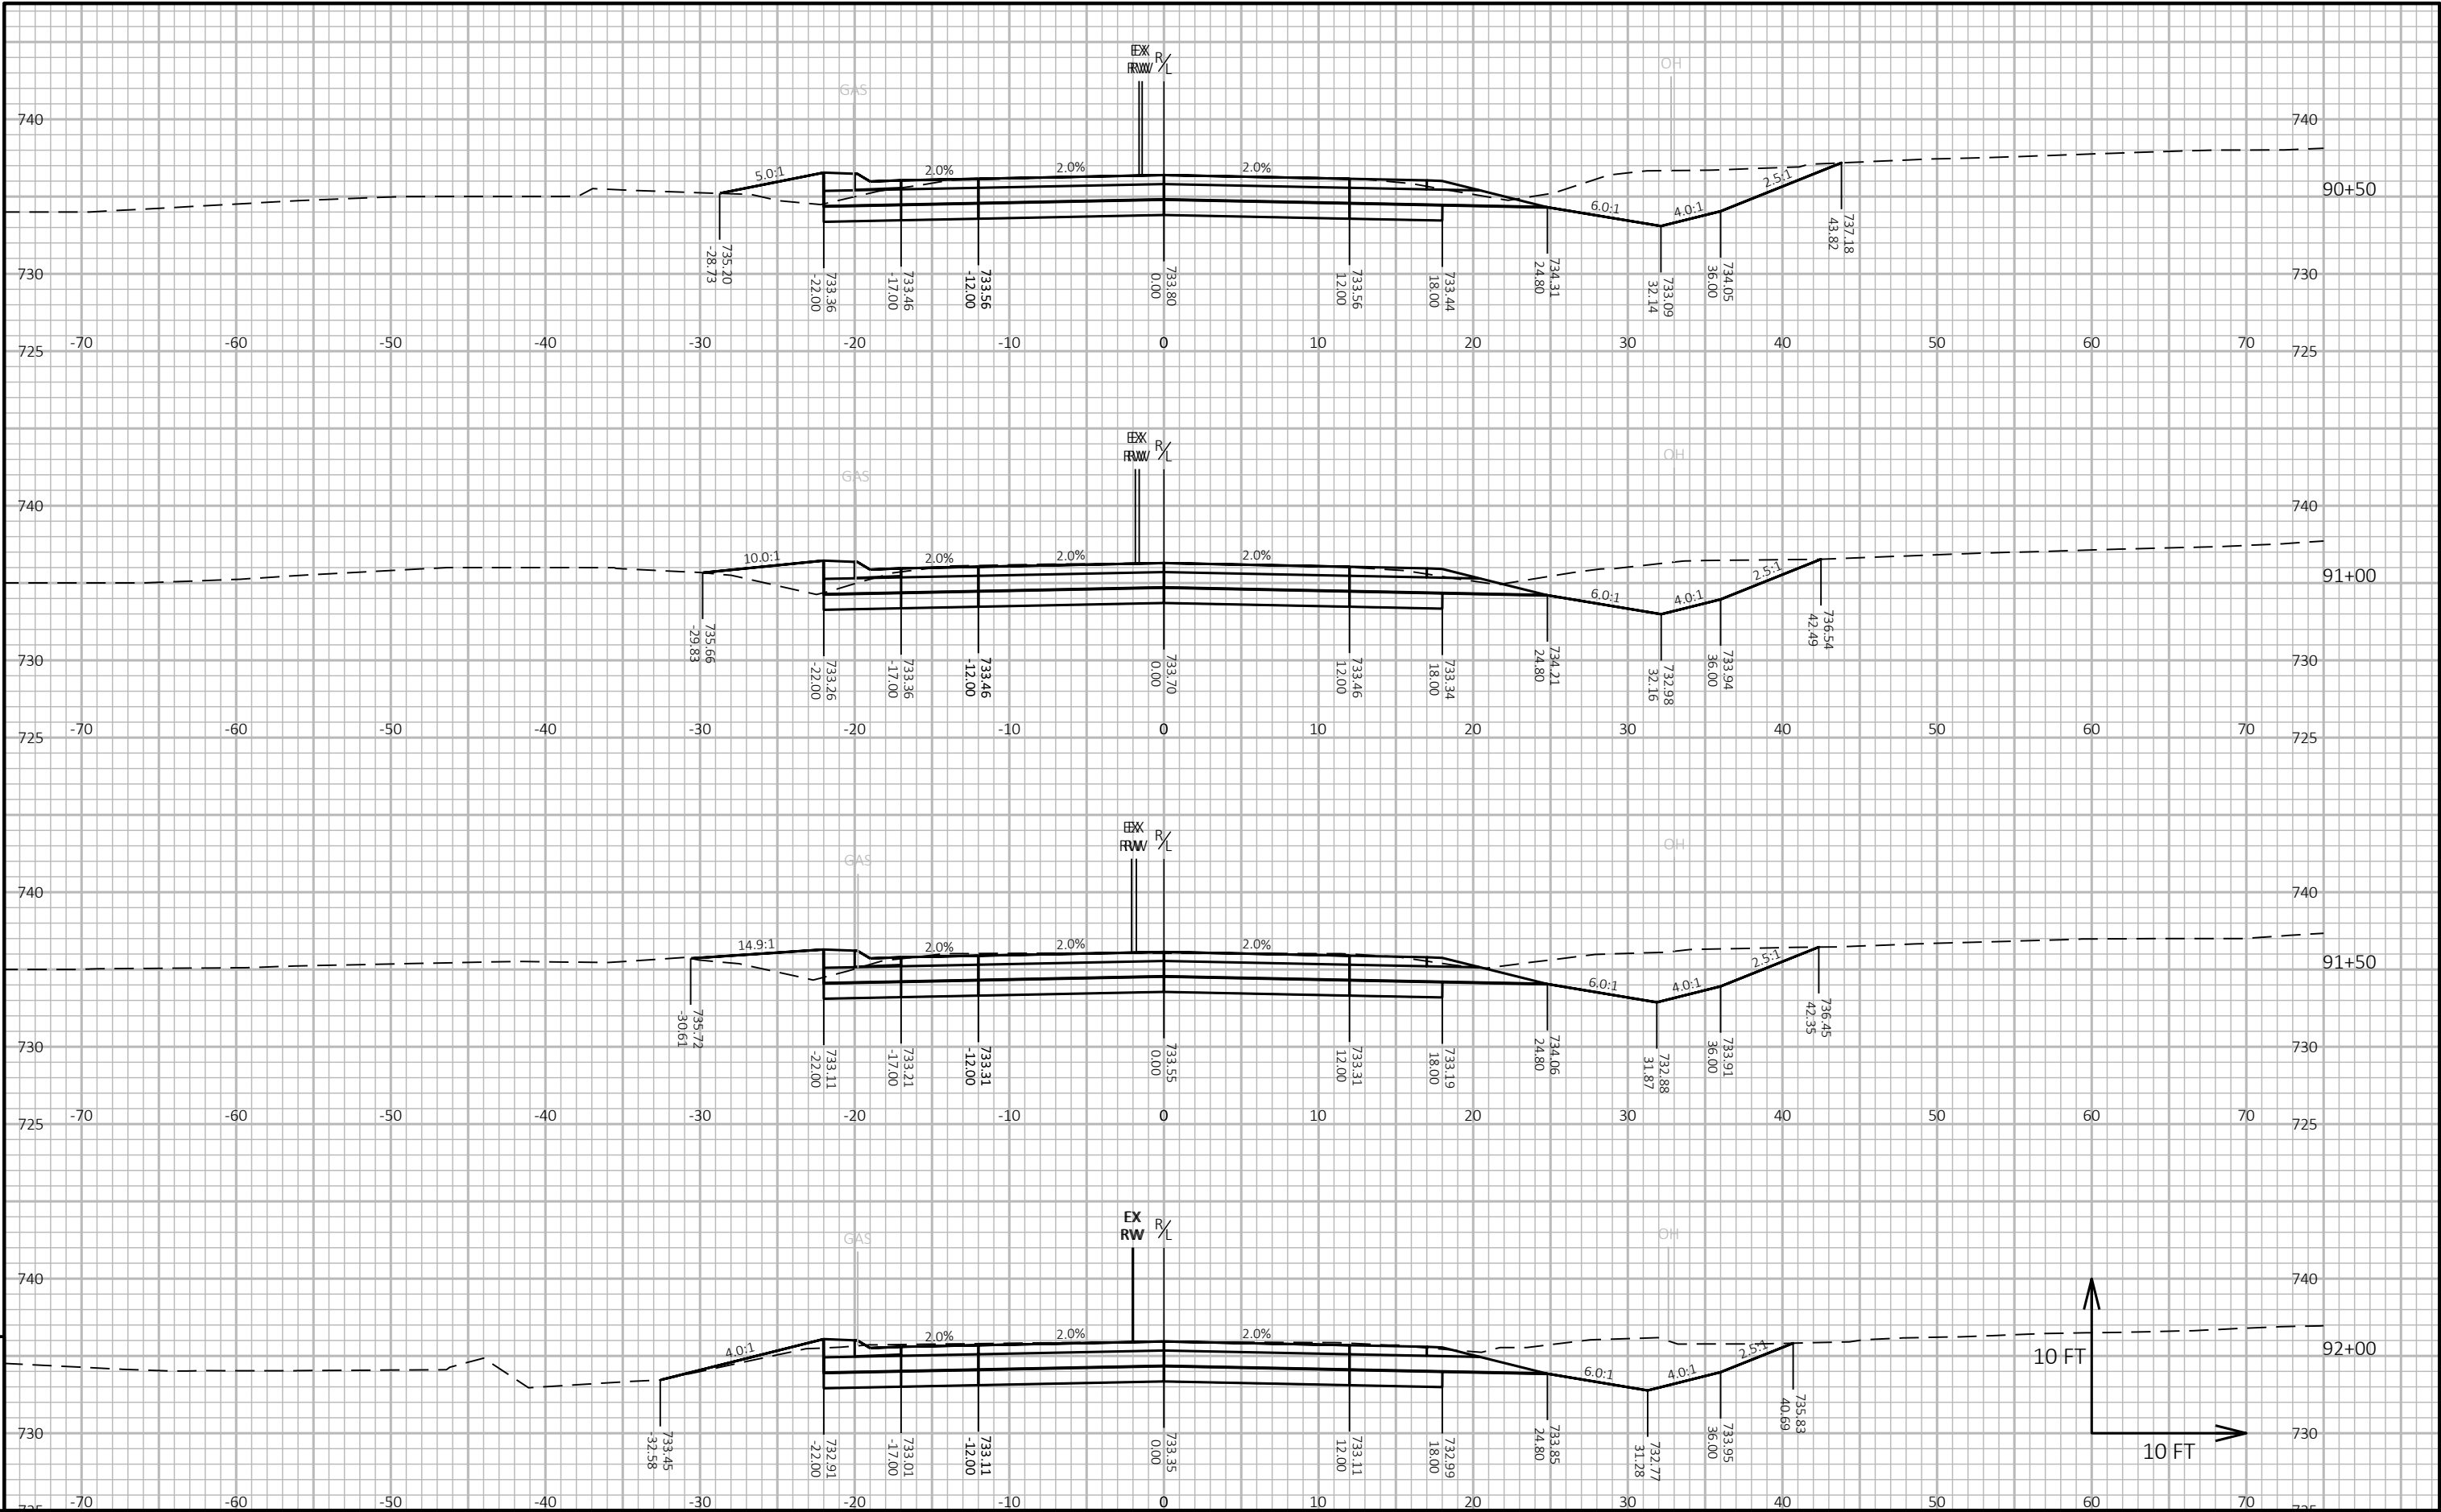


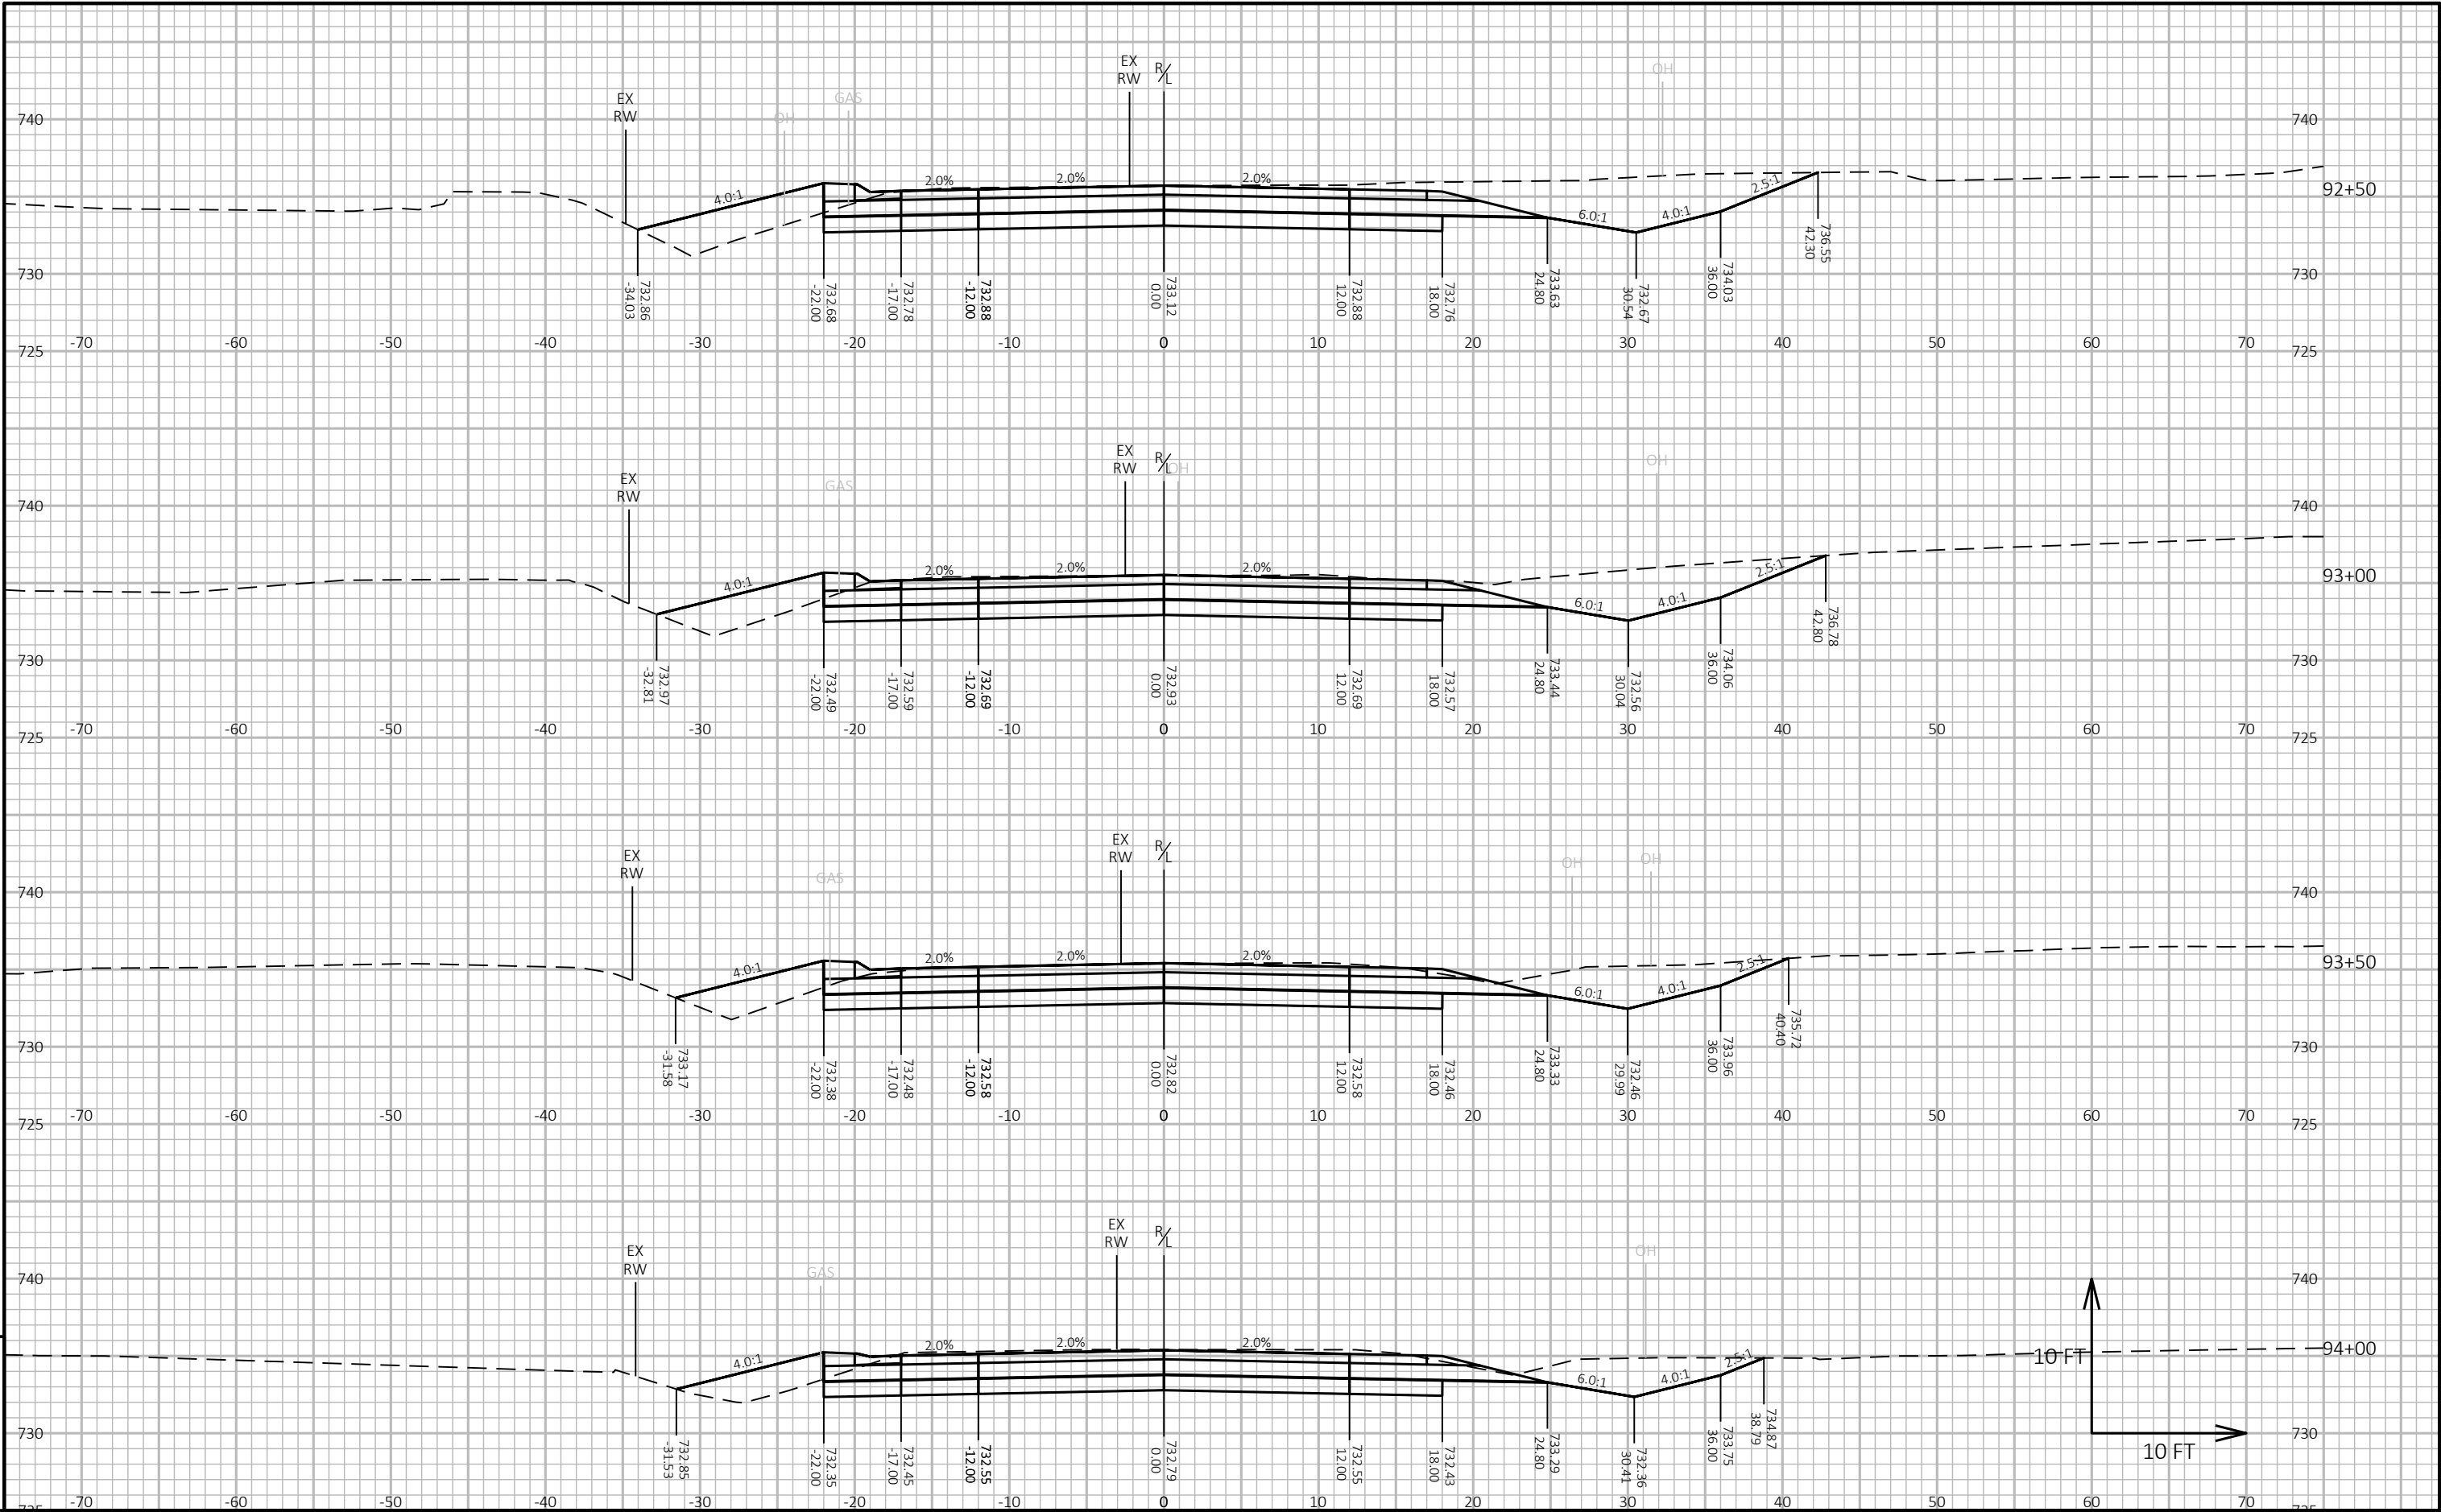

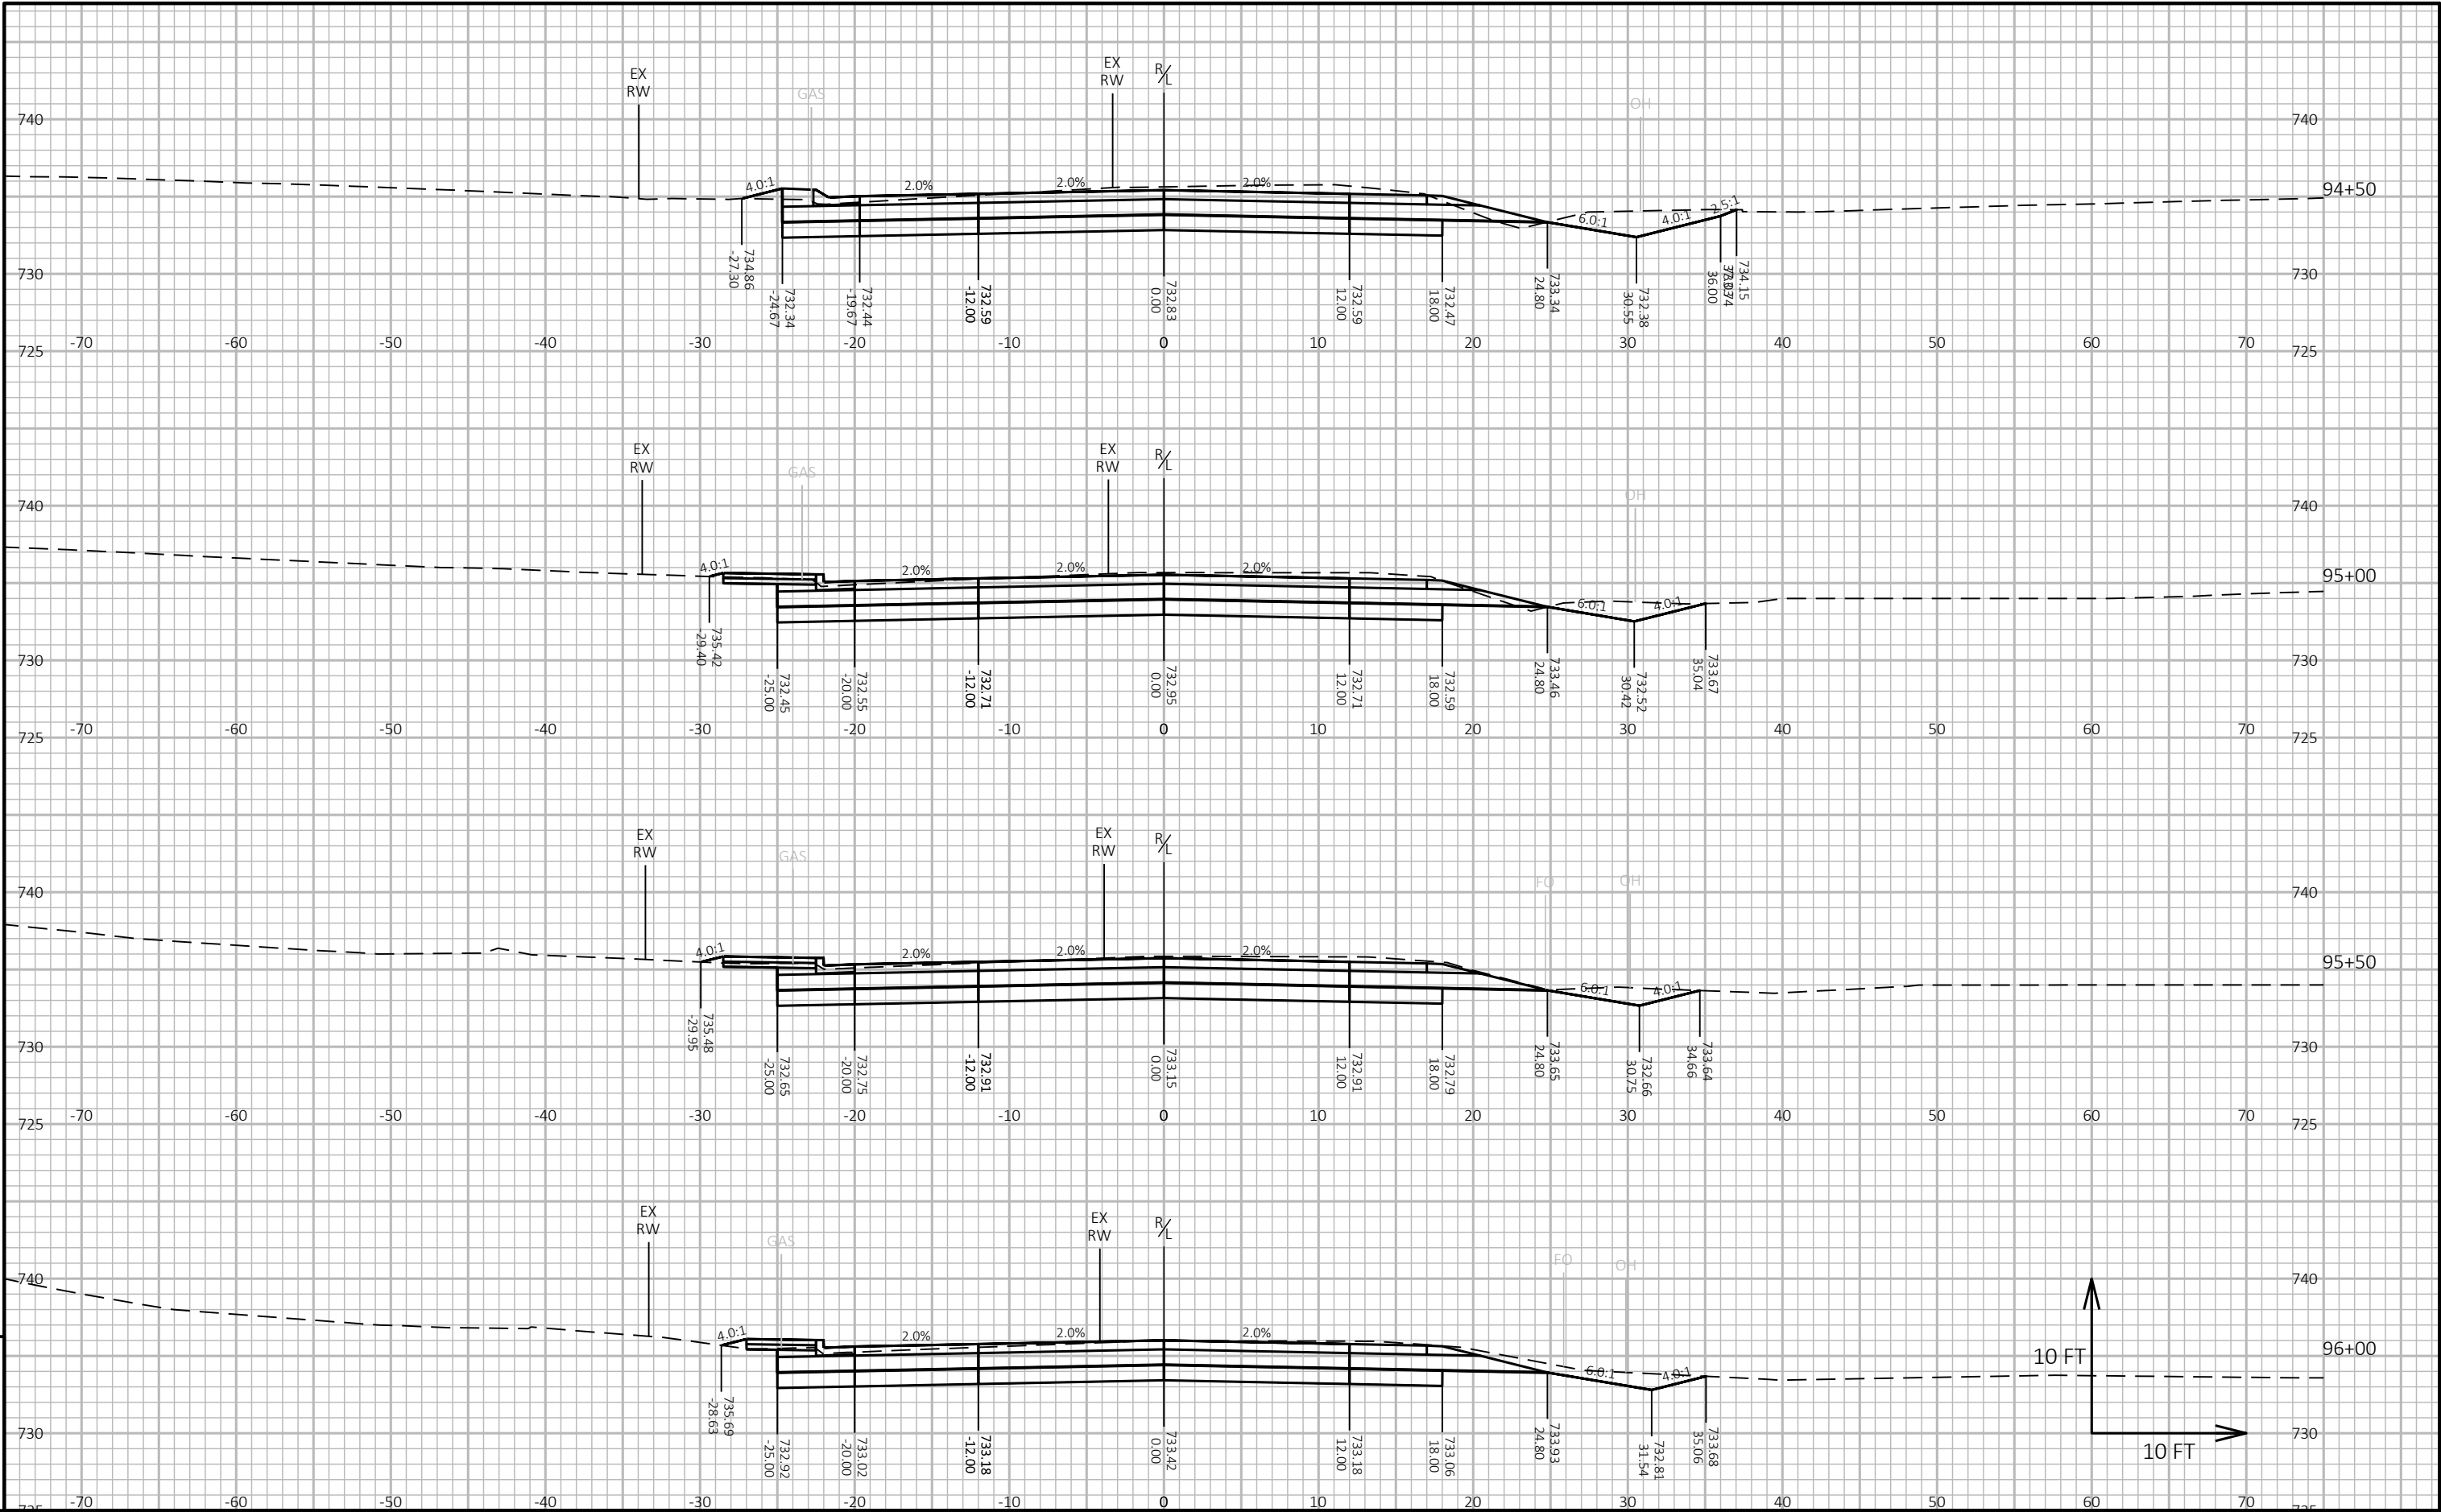

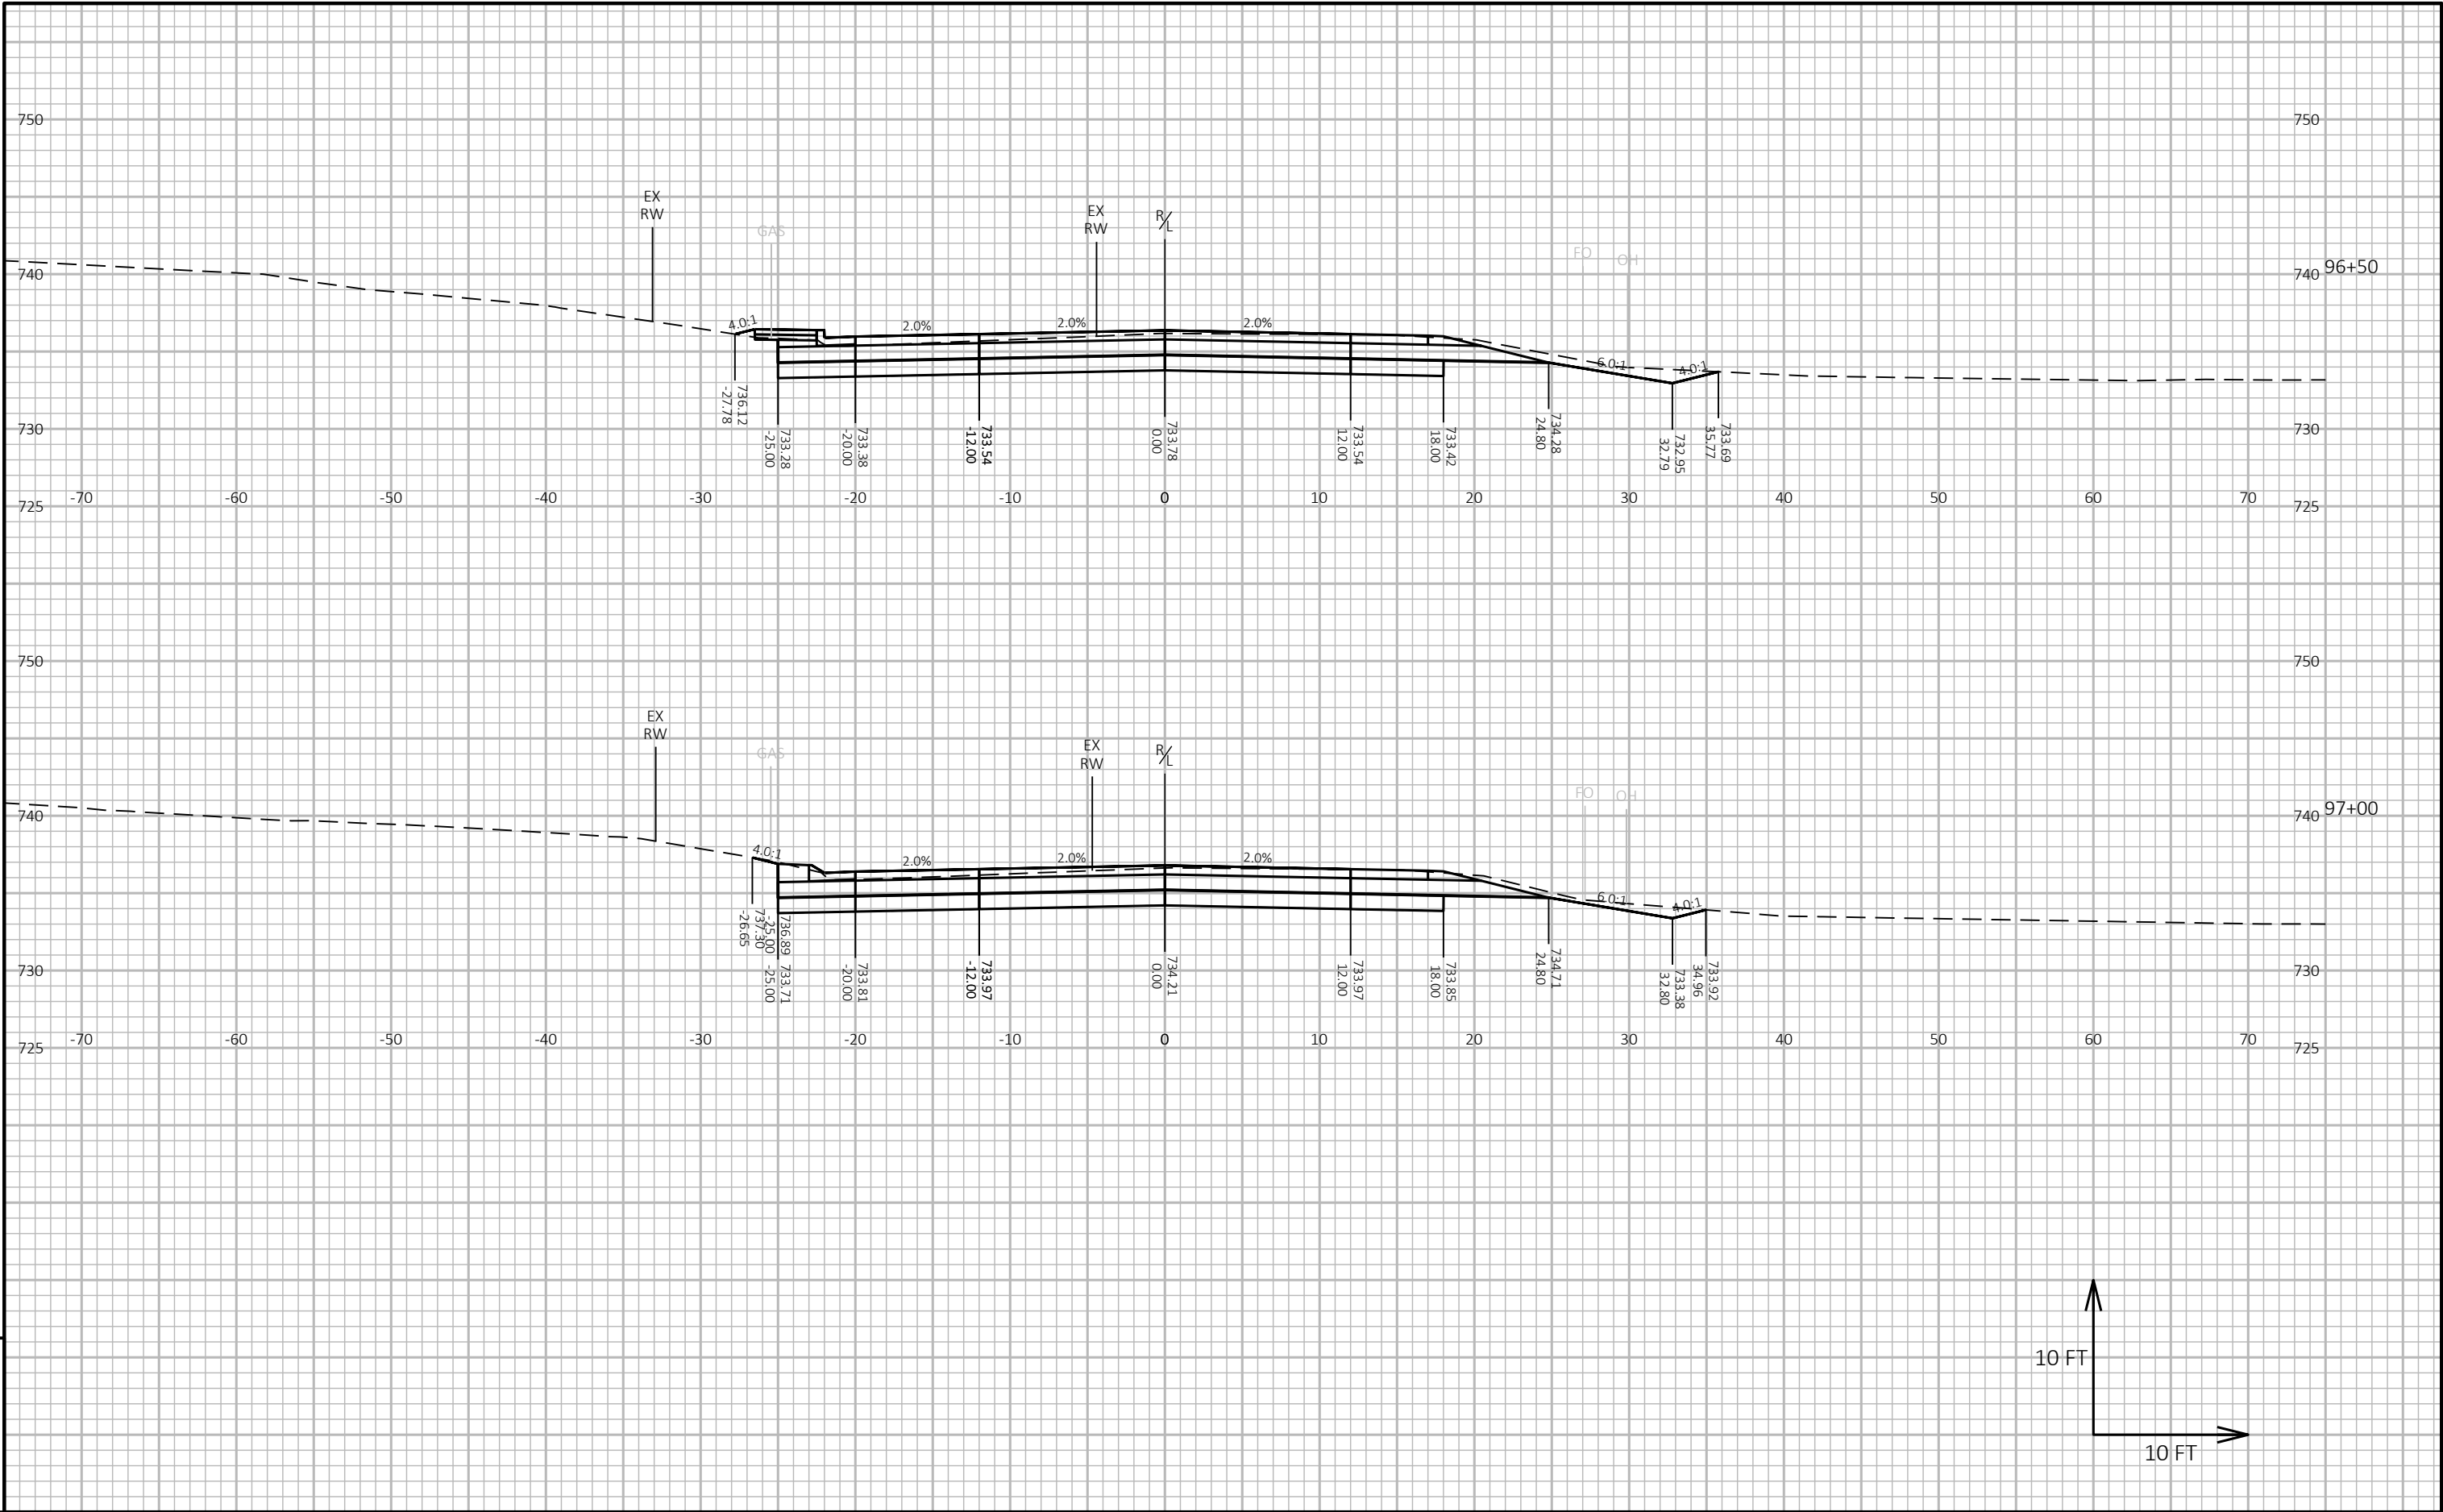

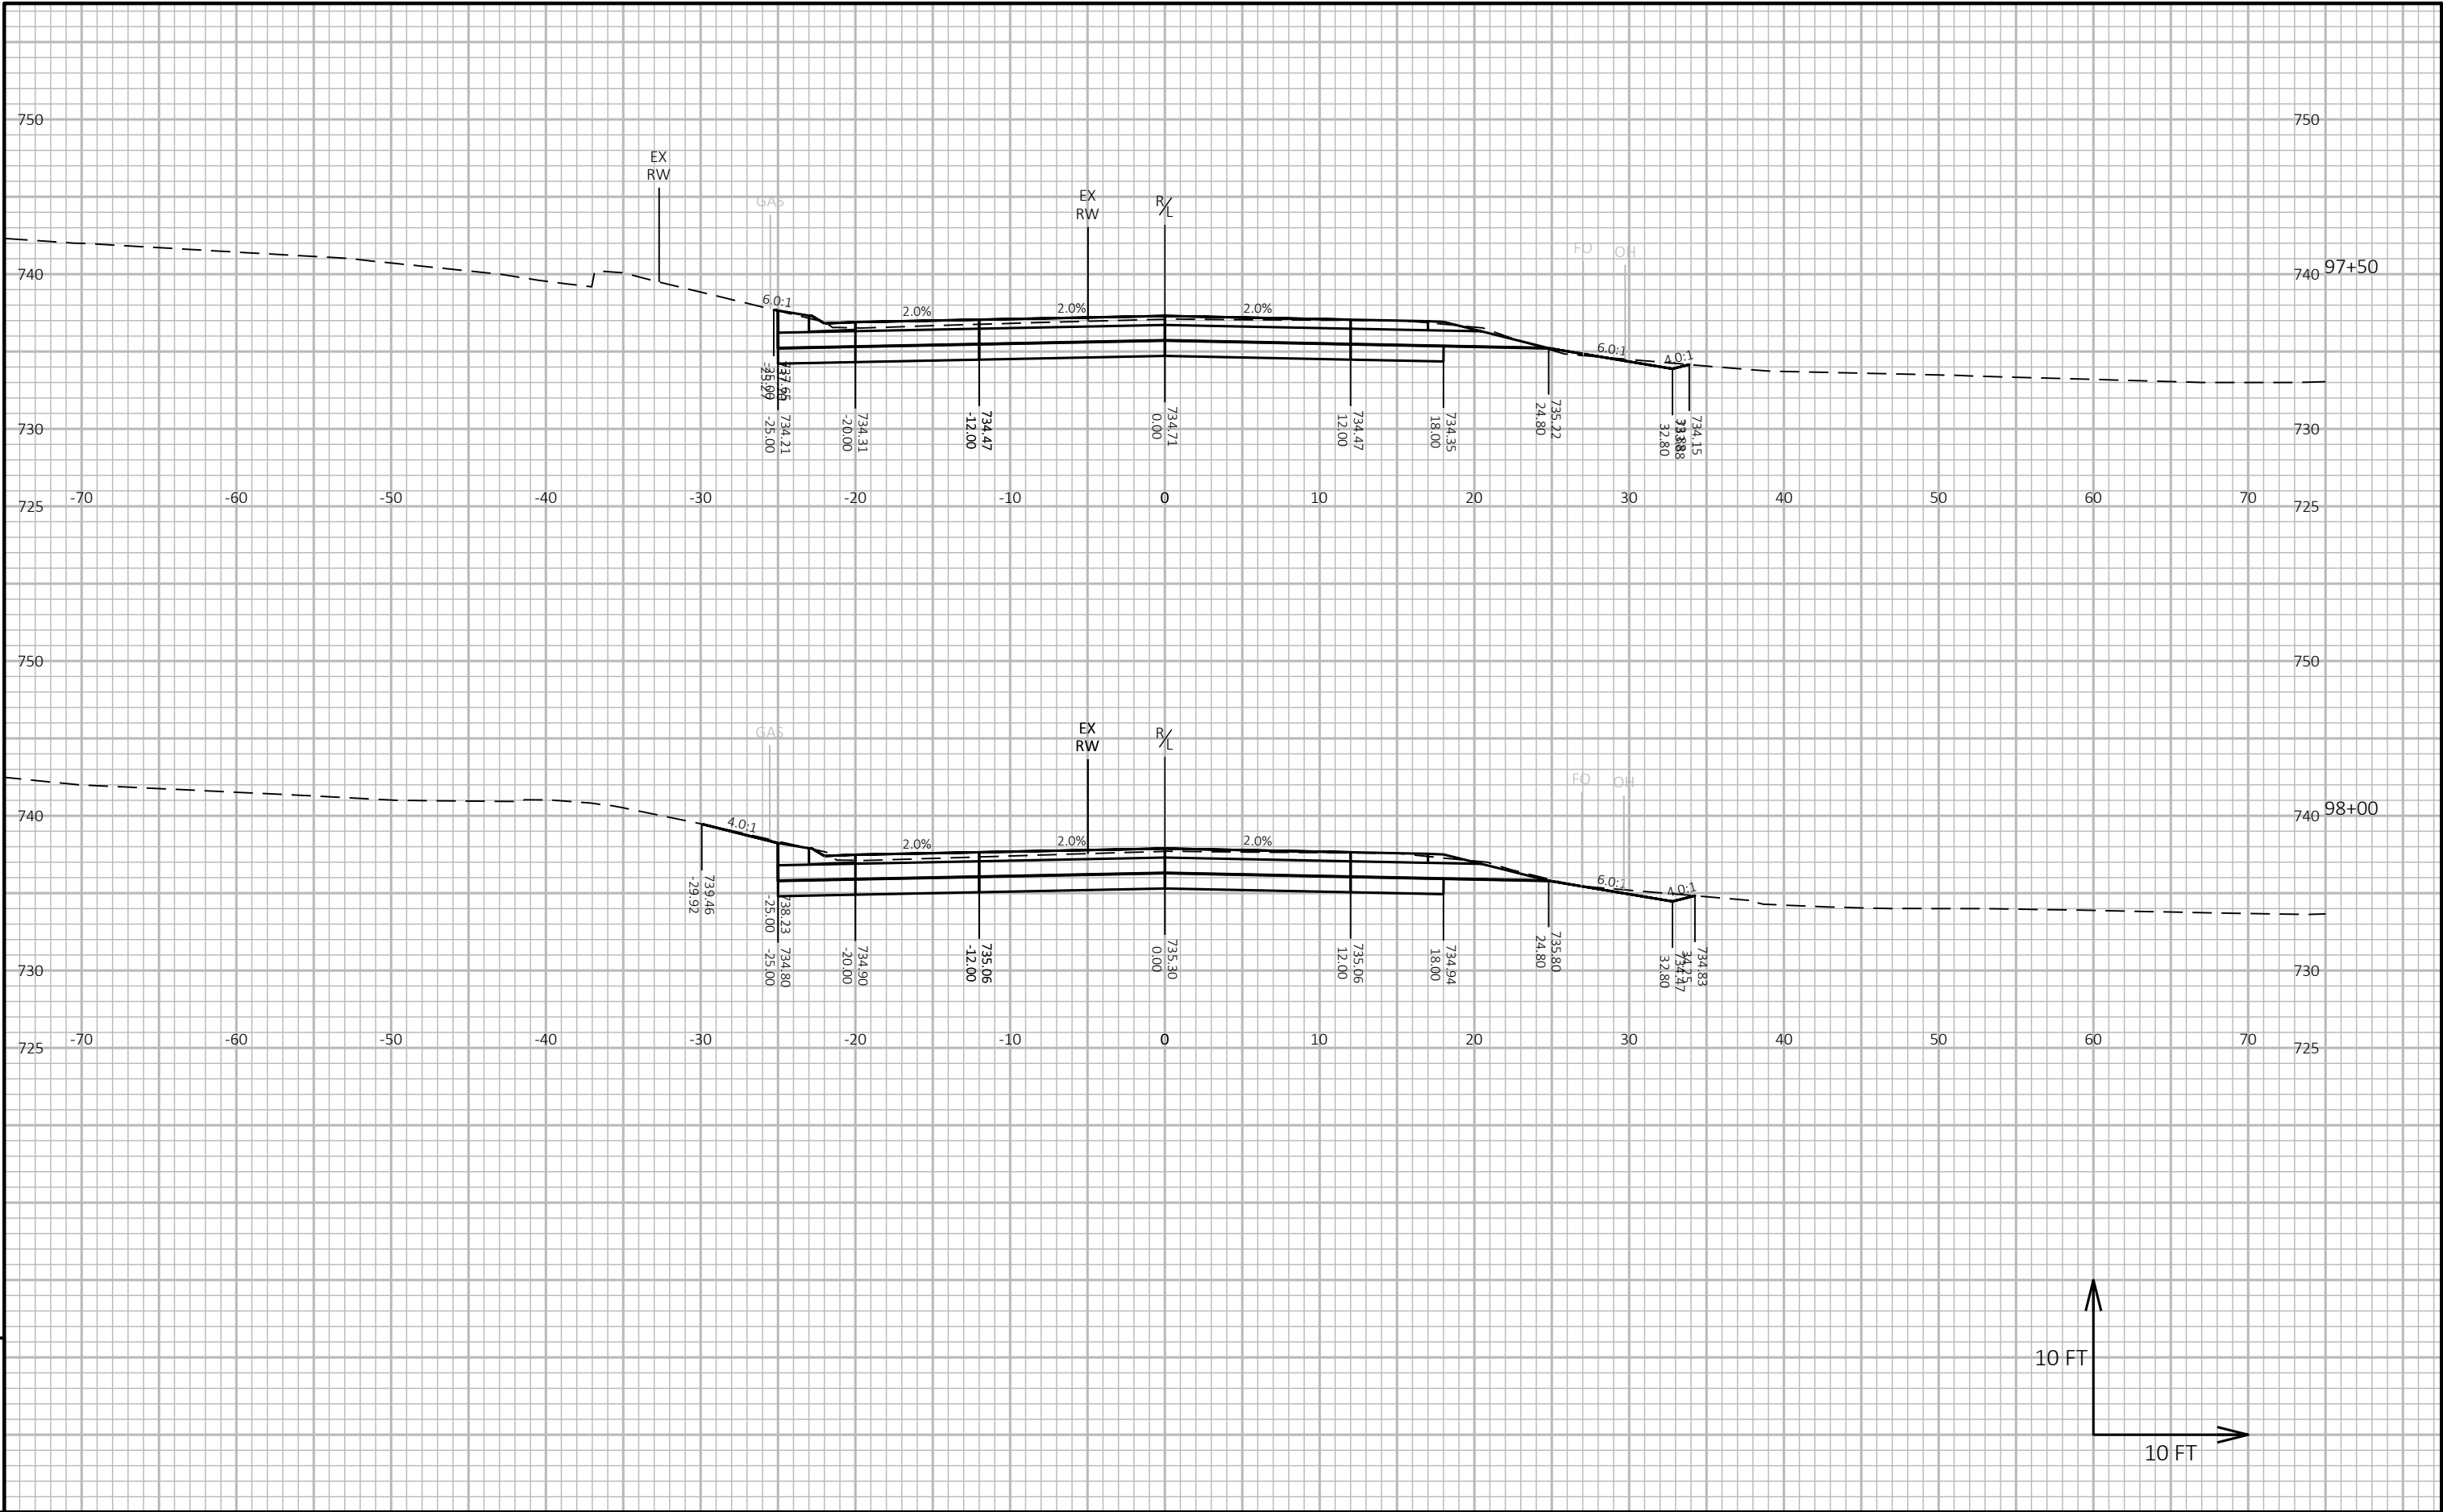


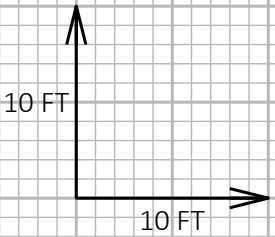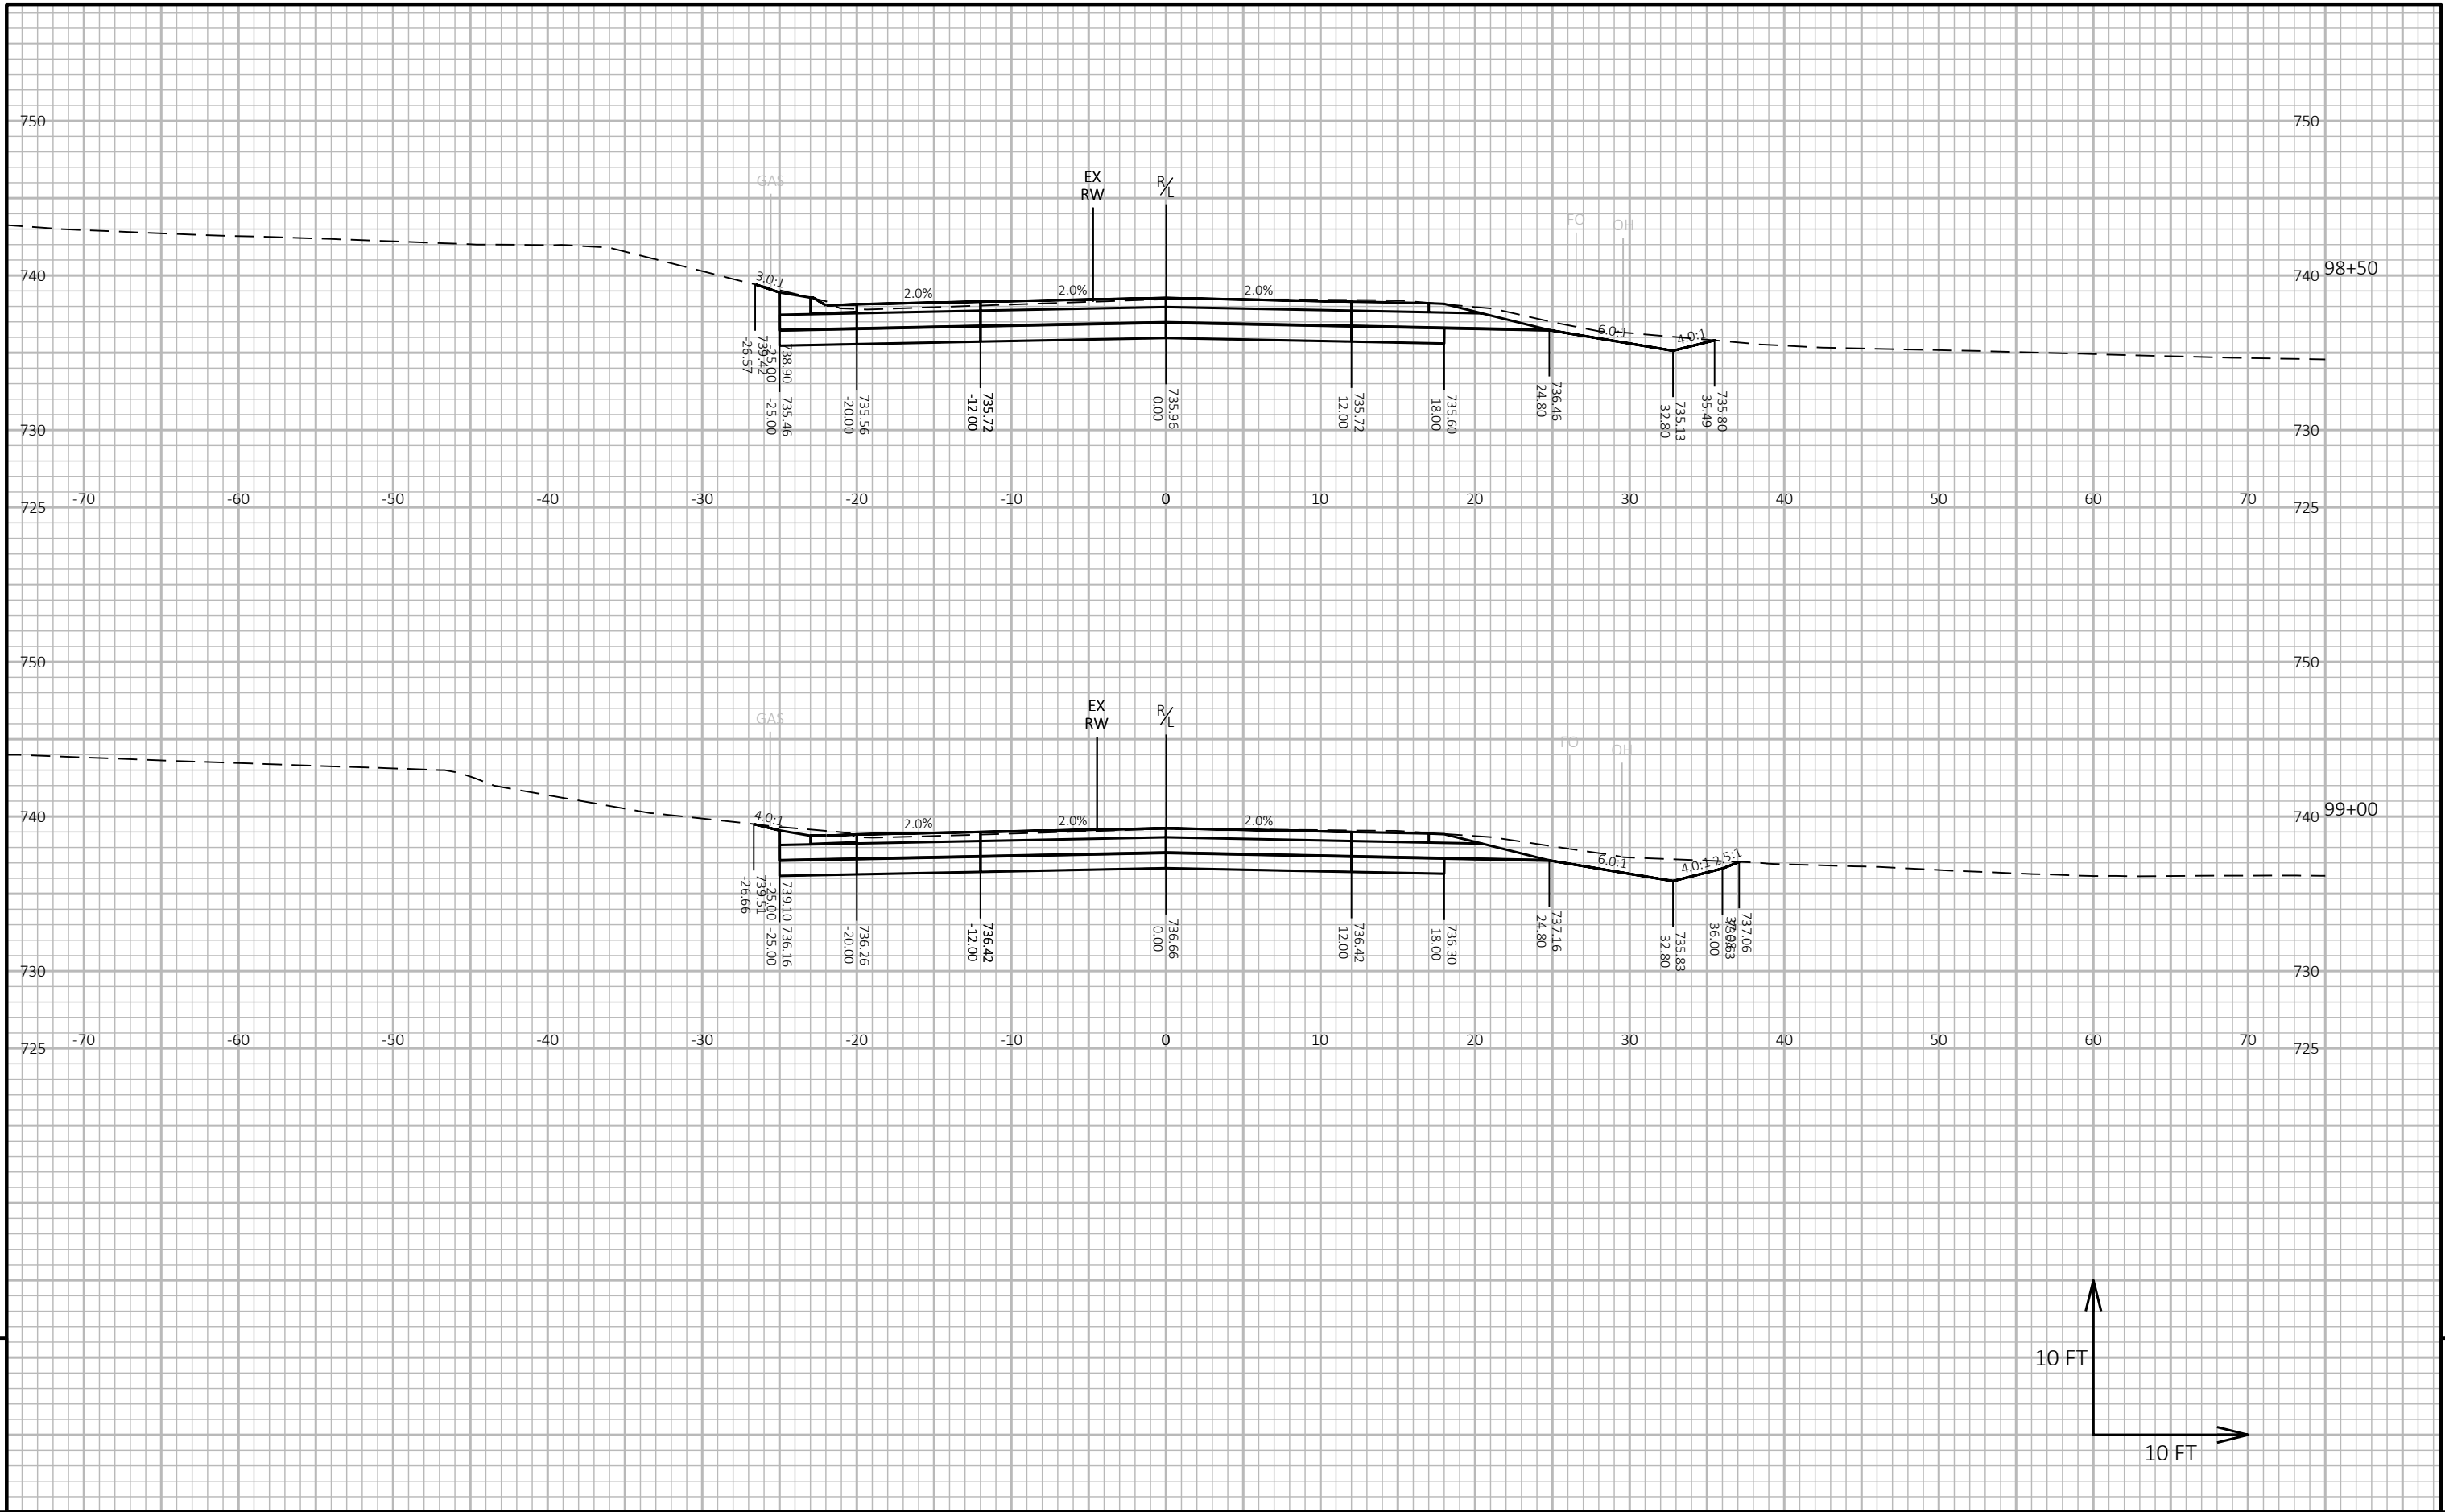



9


9


PROJECT NO: 5436-00-76	HWY: CTH M	COUNTY: LA CROSSE	CROSS SECTIONS: CTH M	SHEET E
------------------------	------------	-------------------	-----------------------	---------

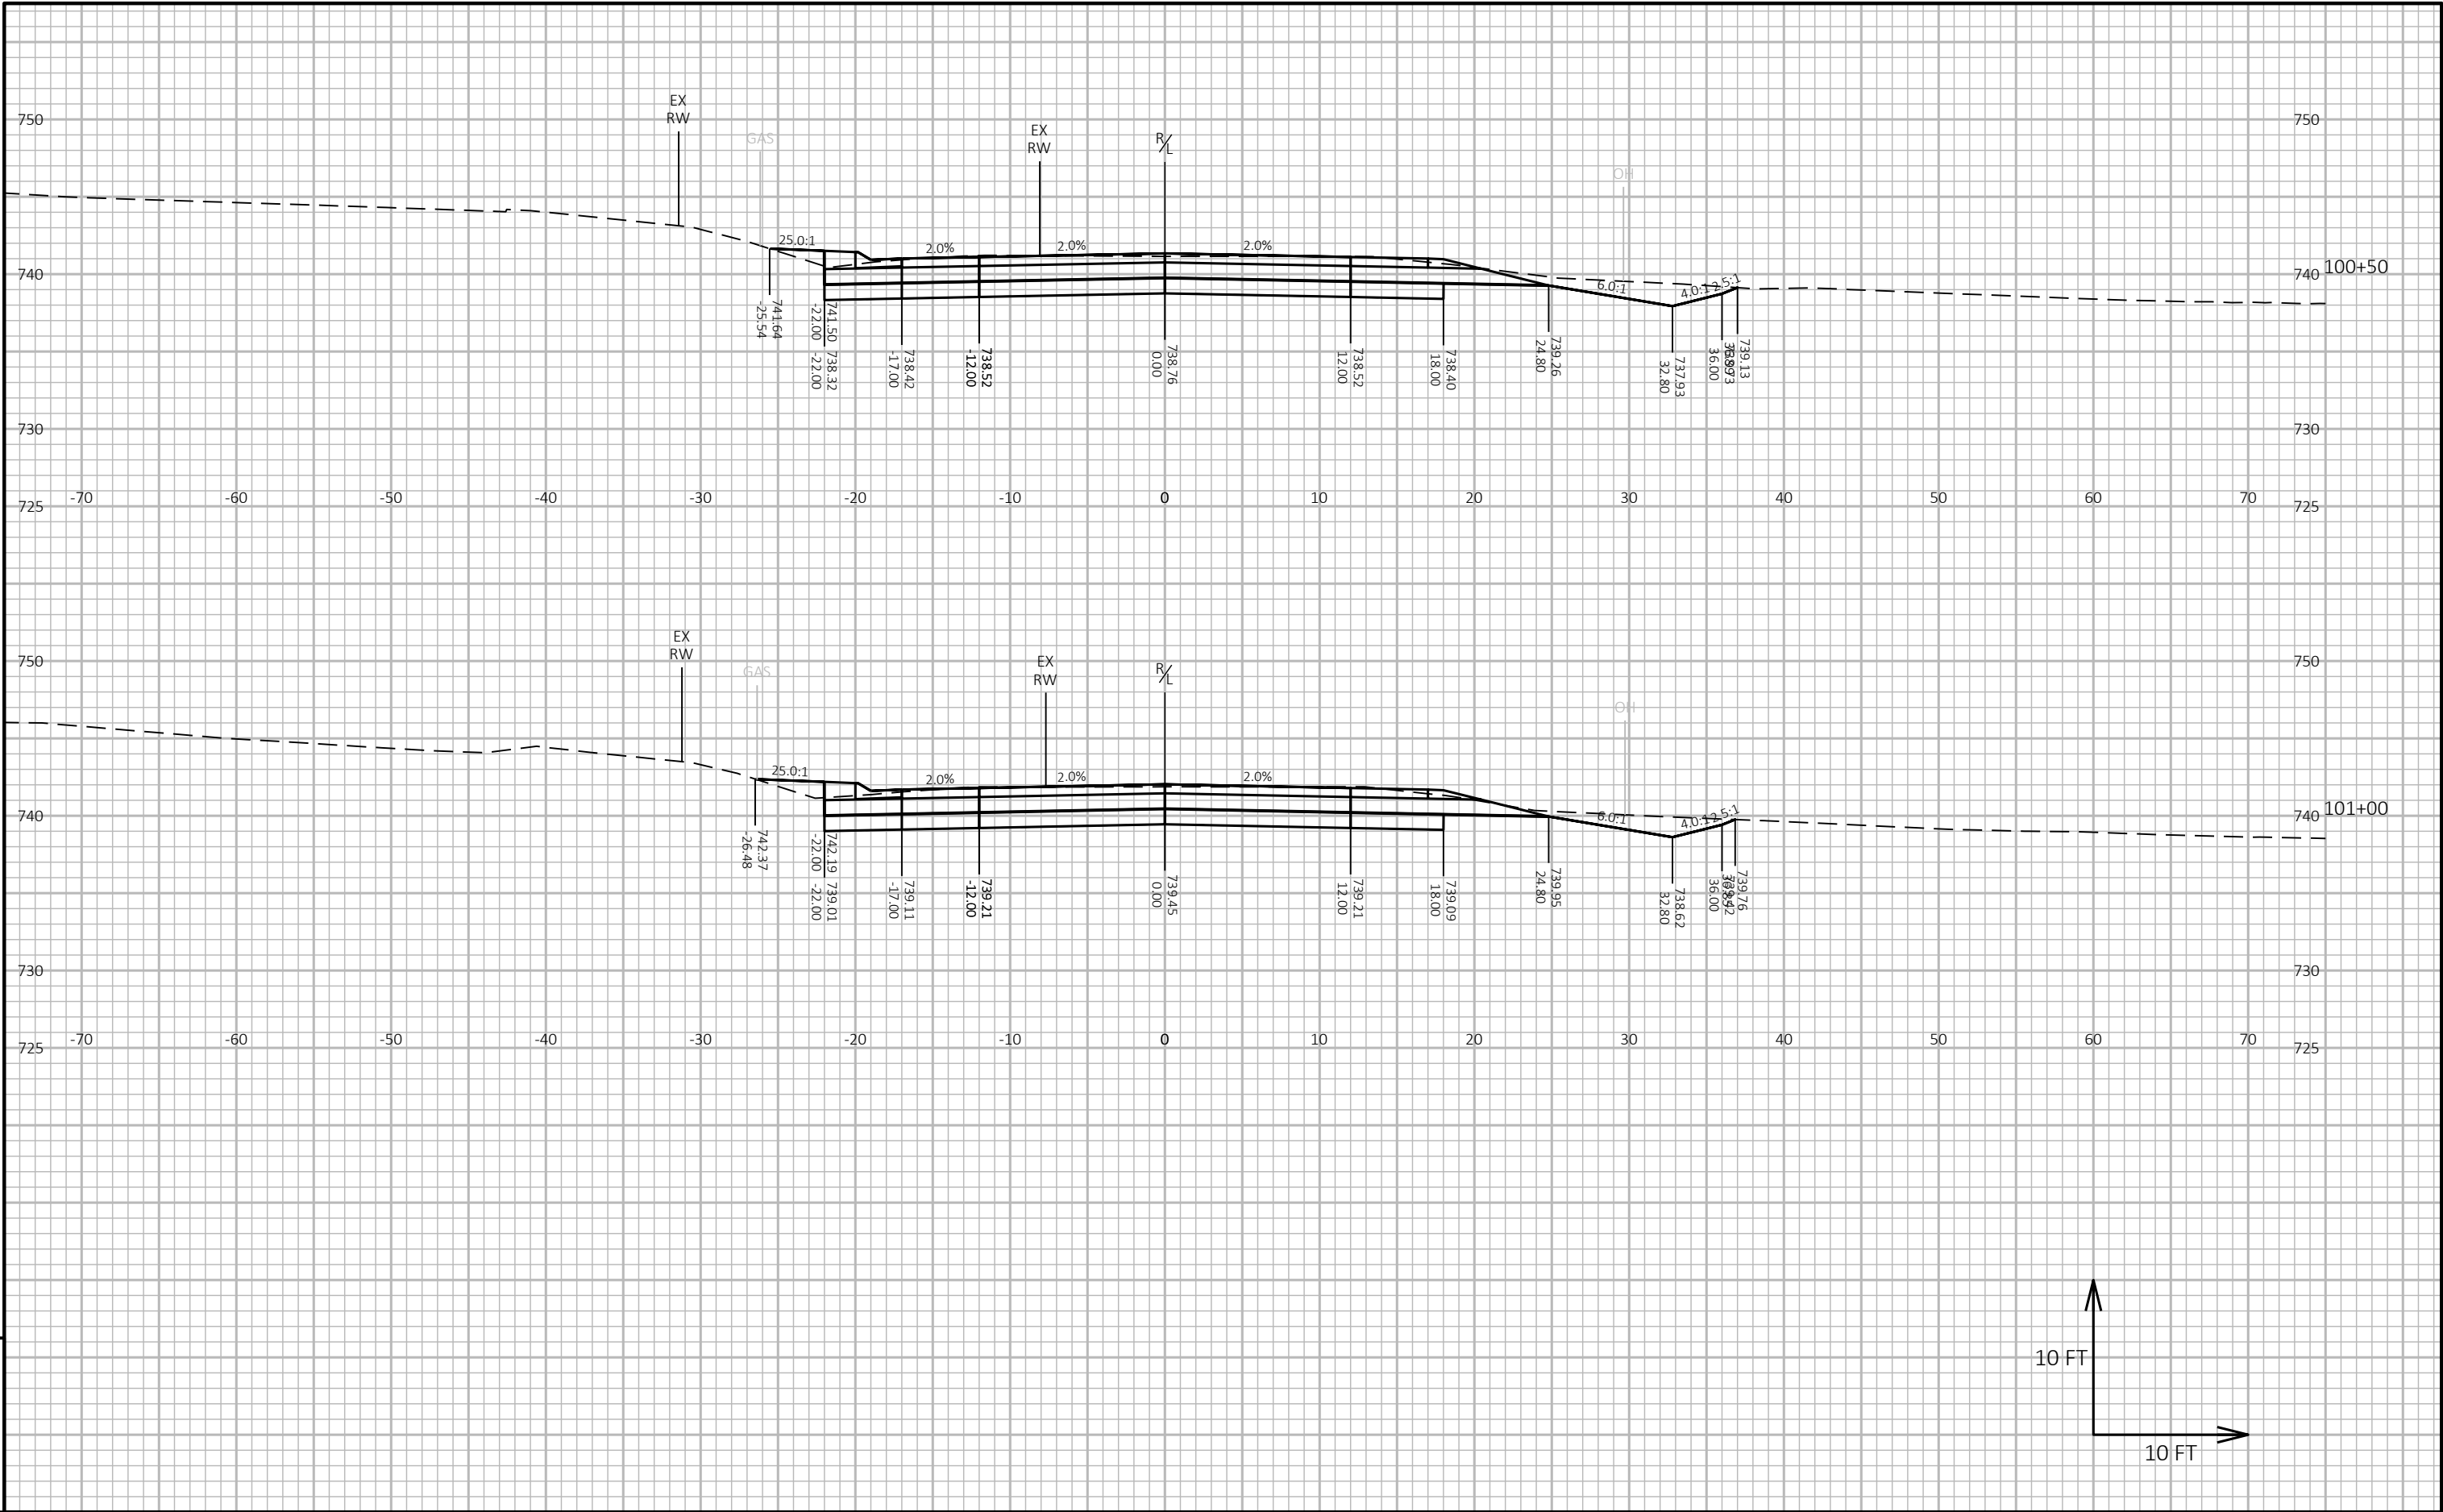


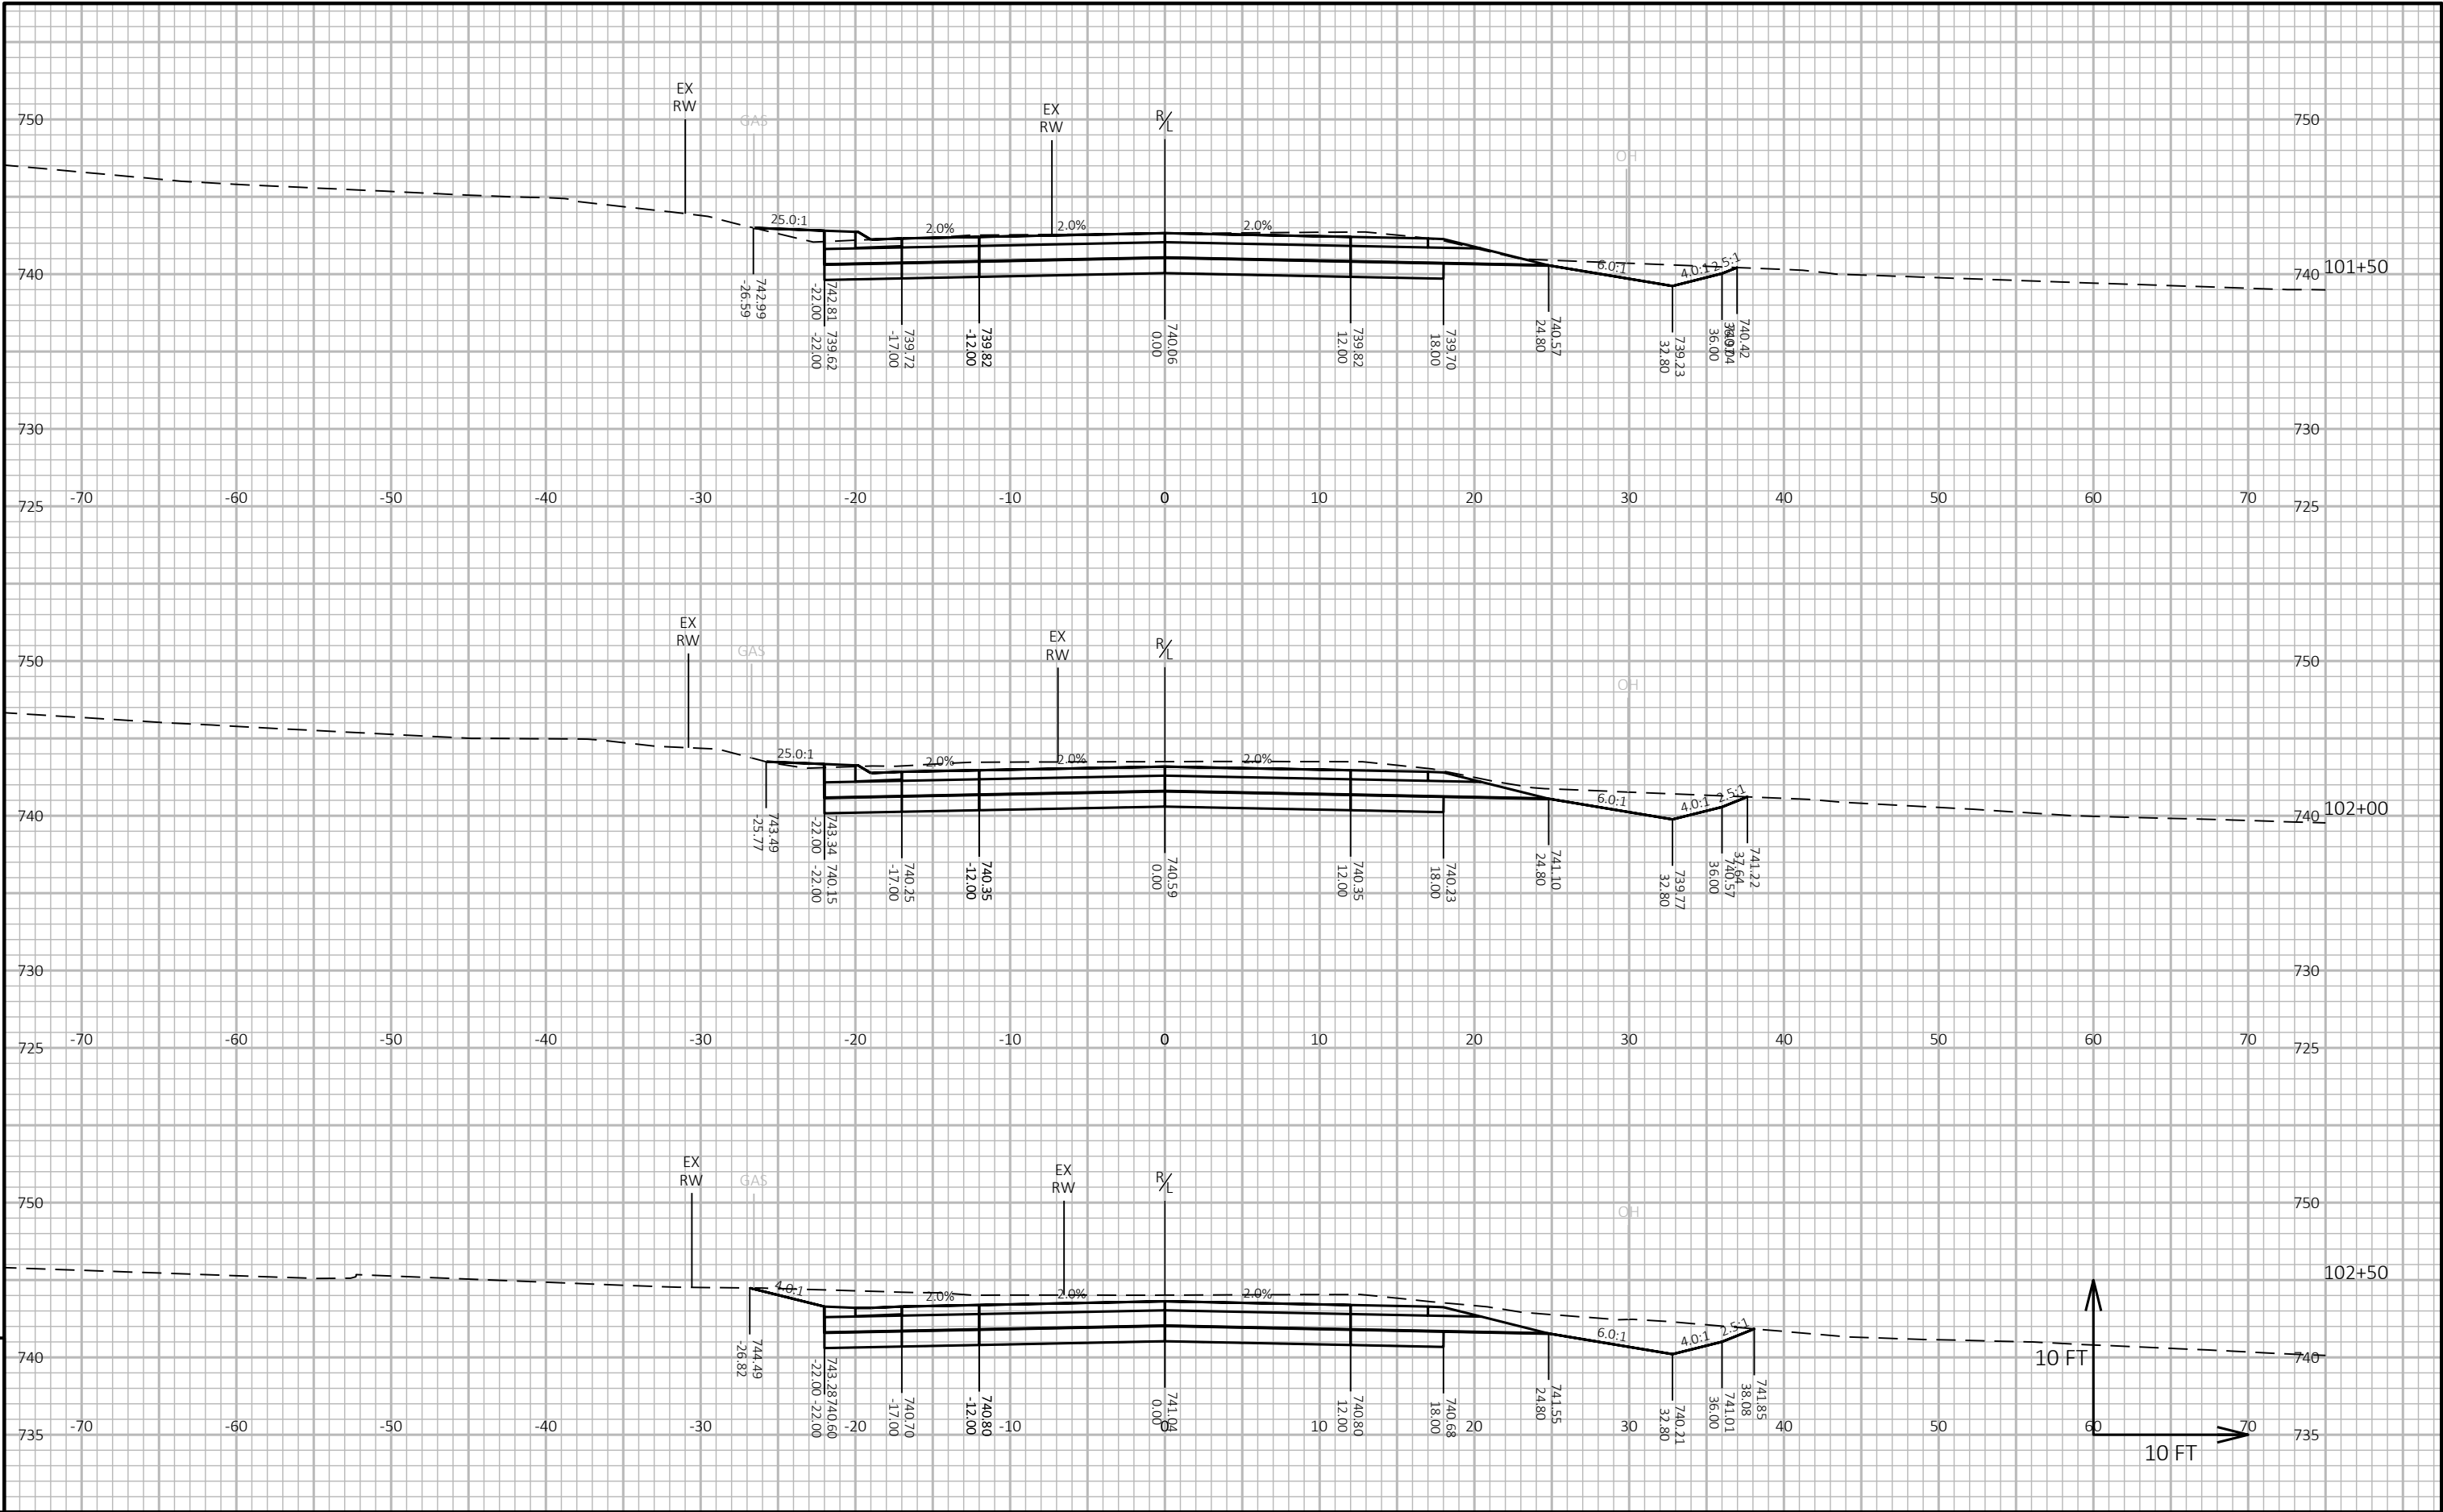


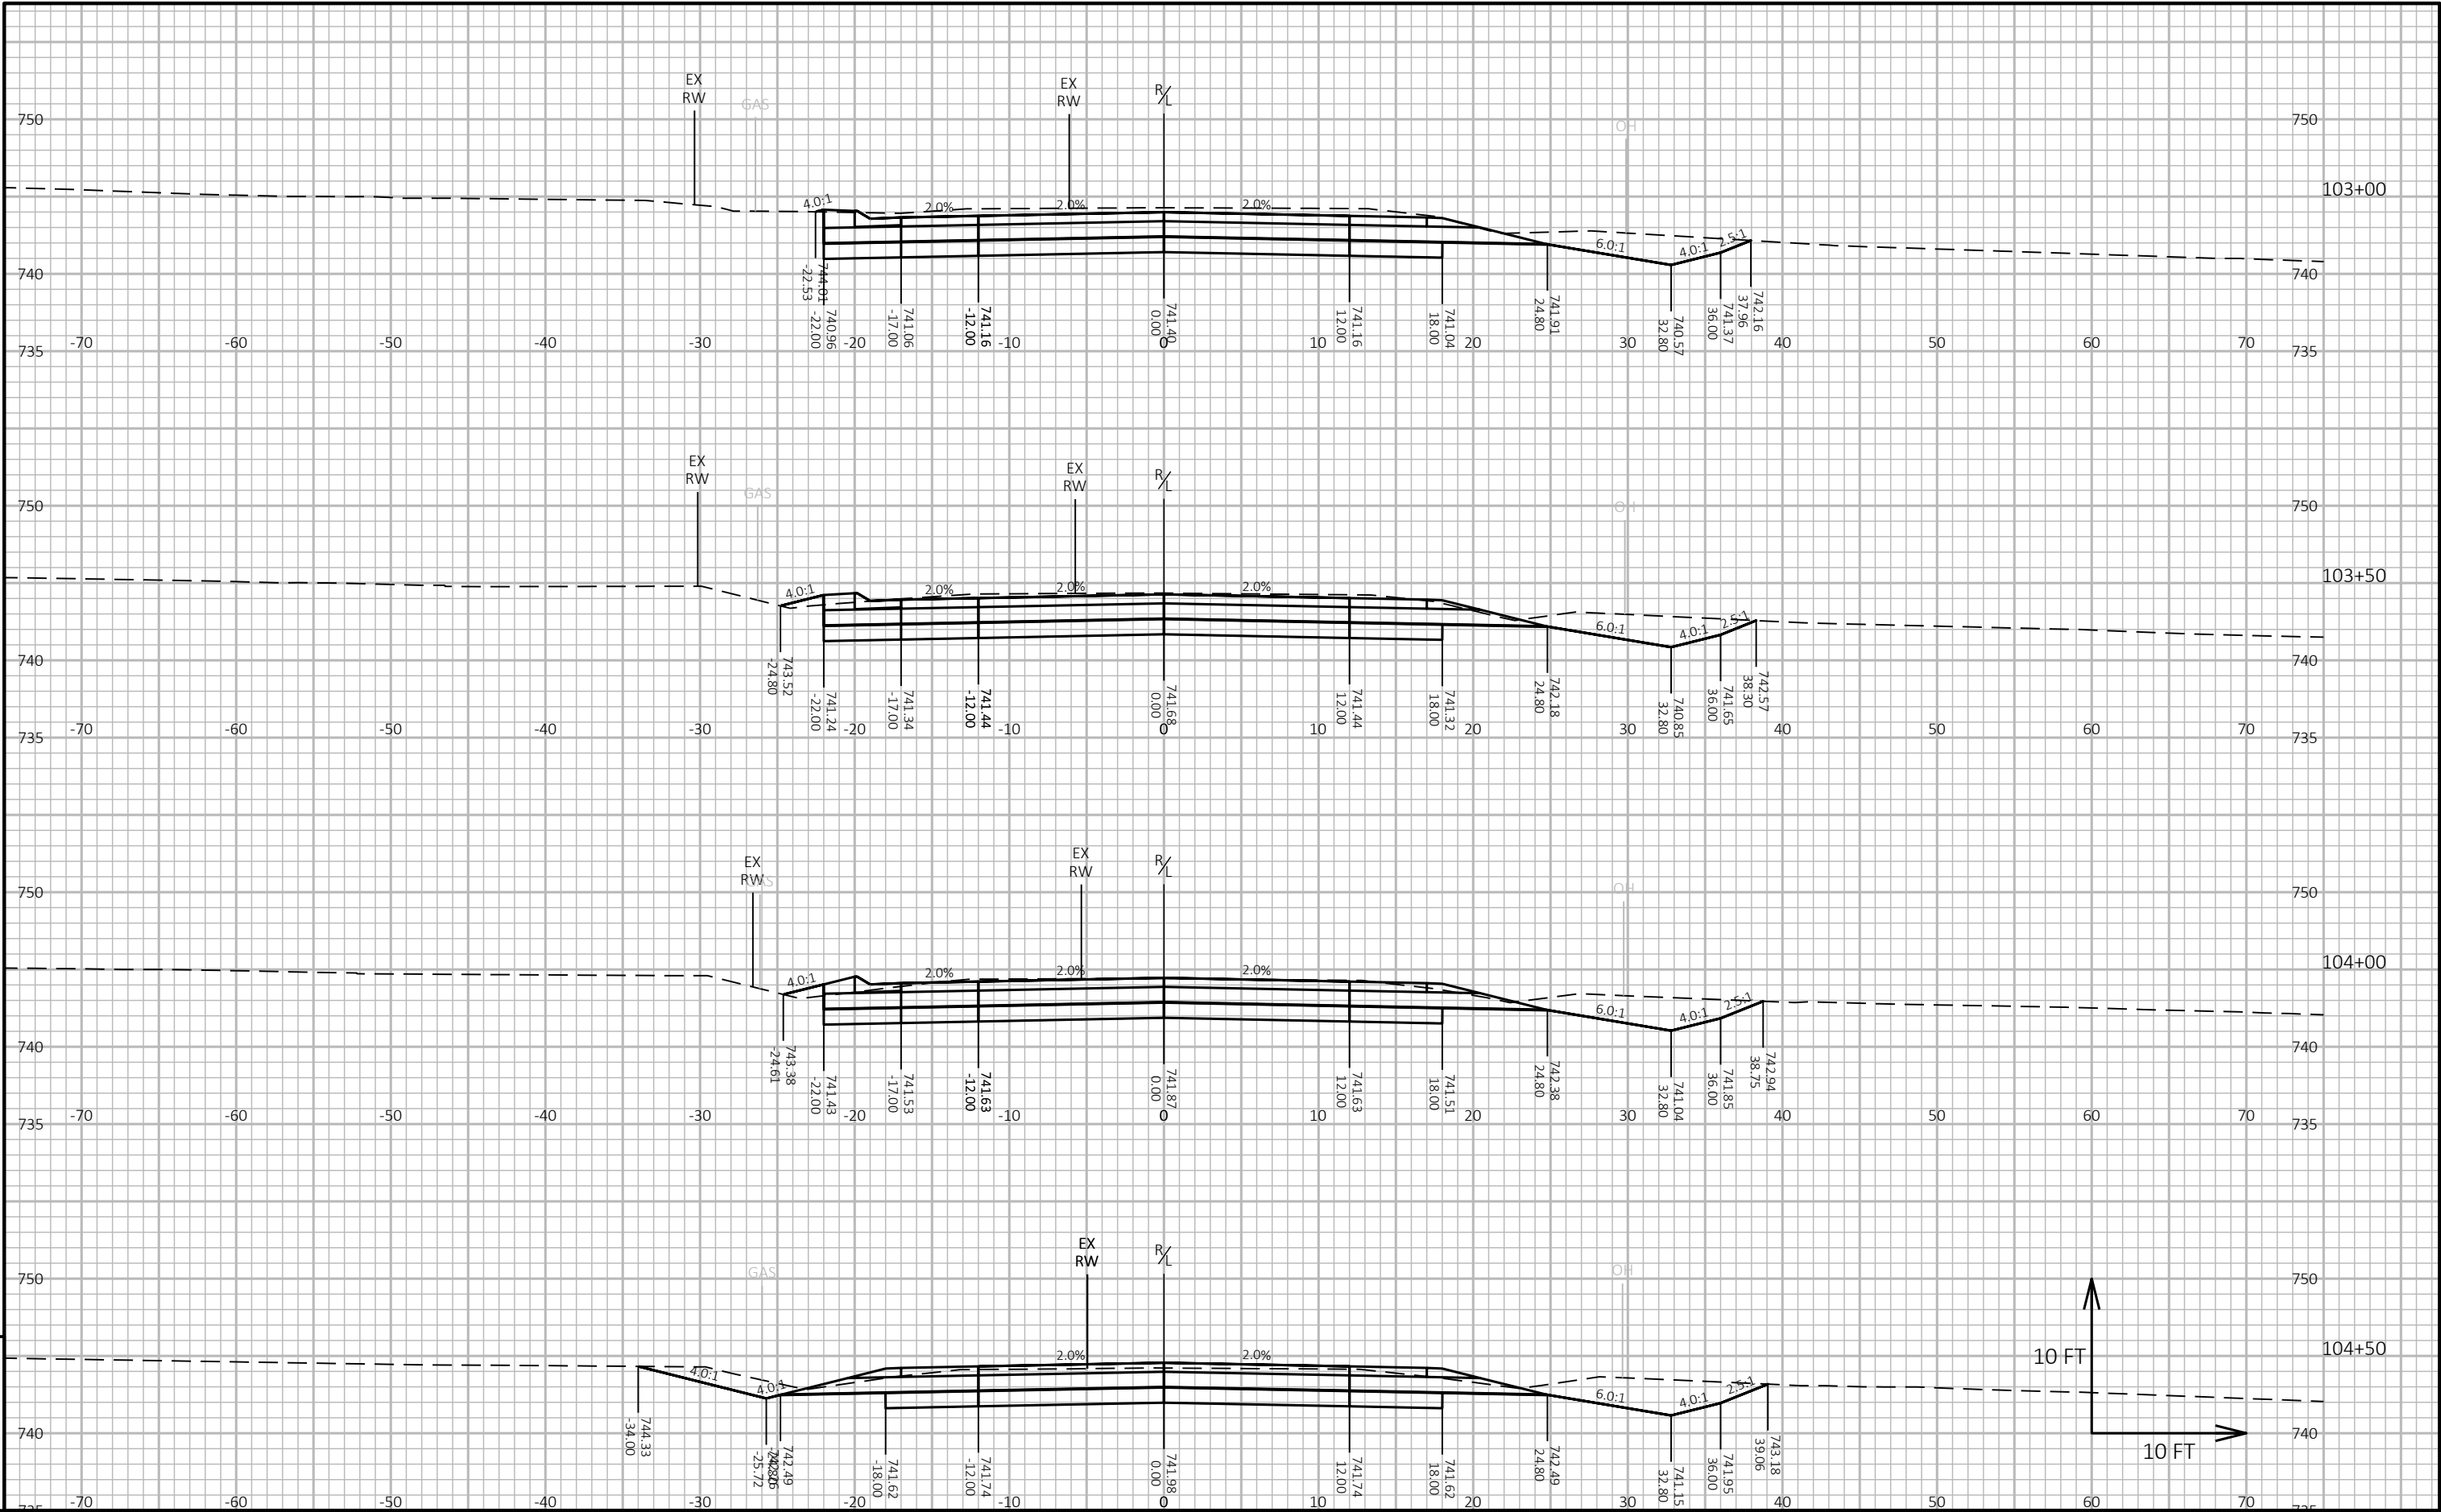


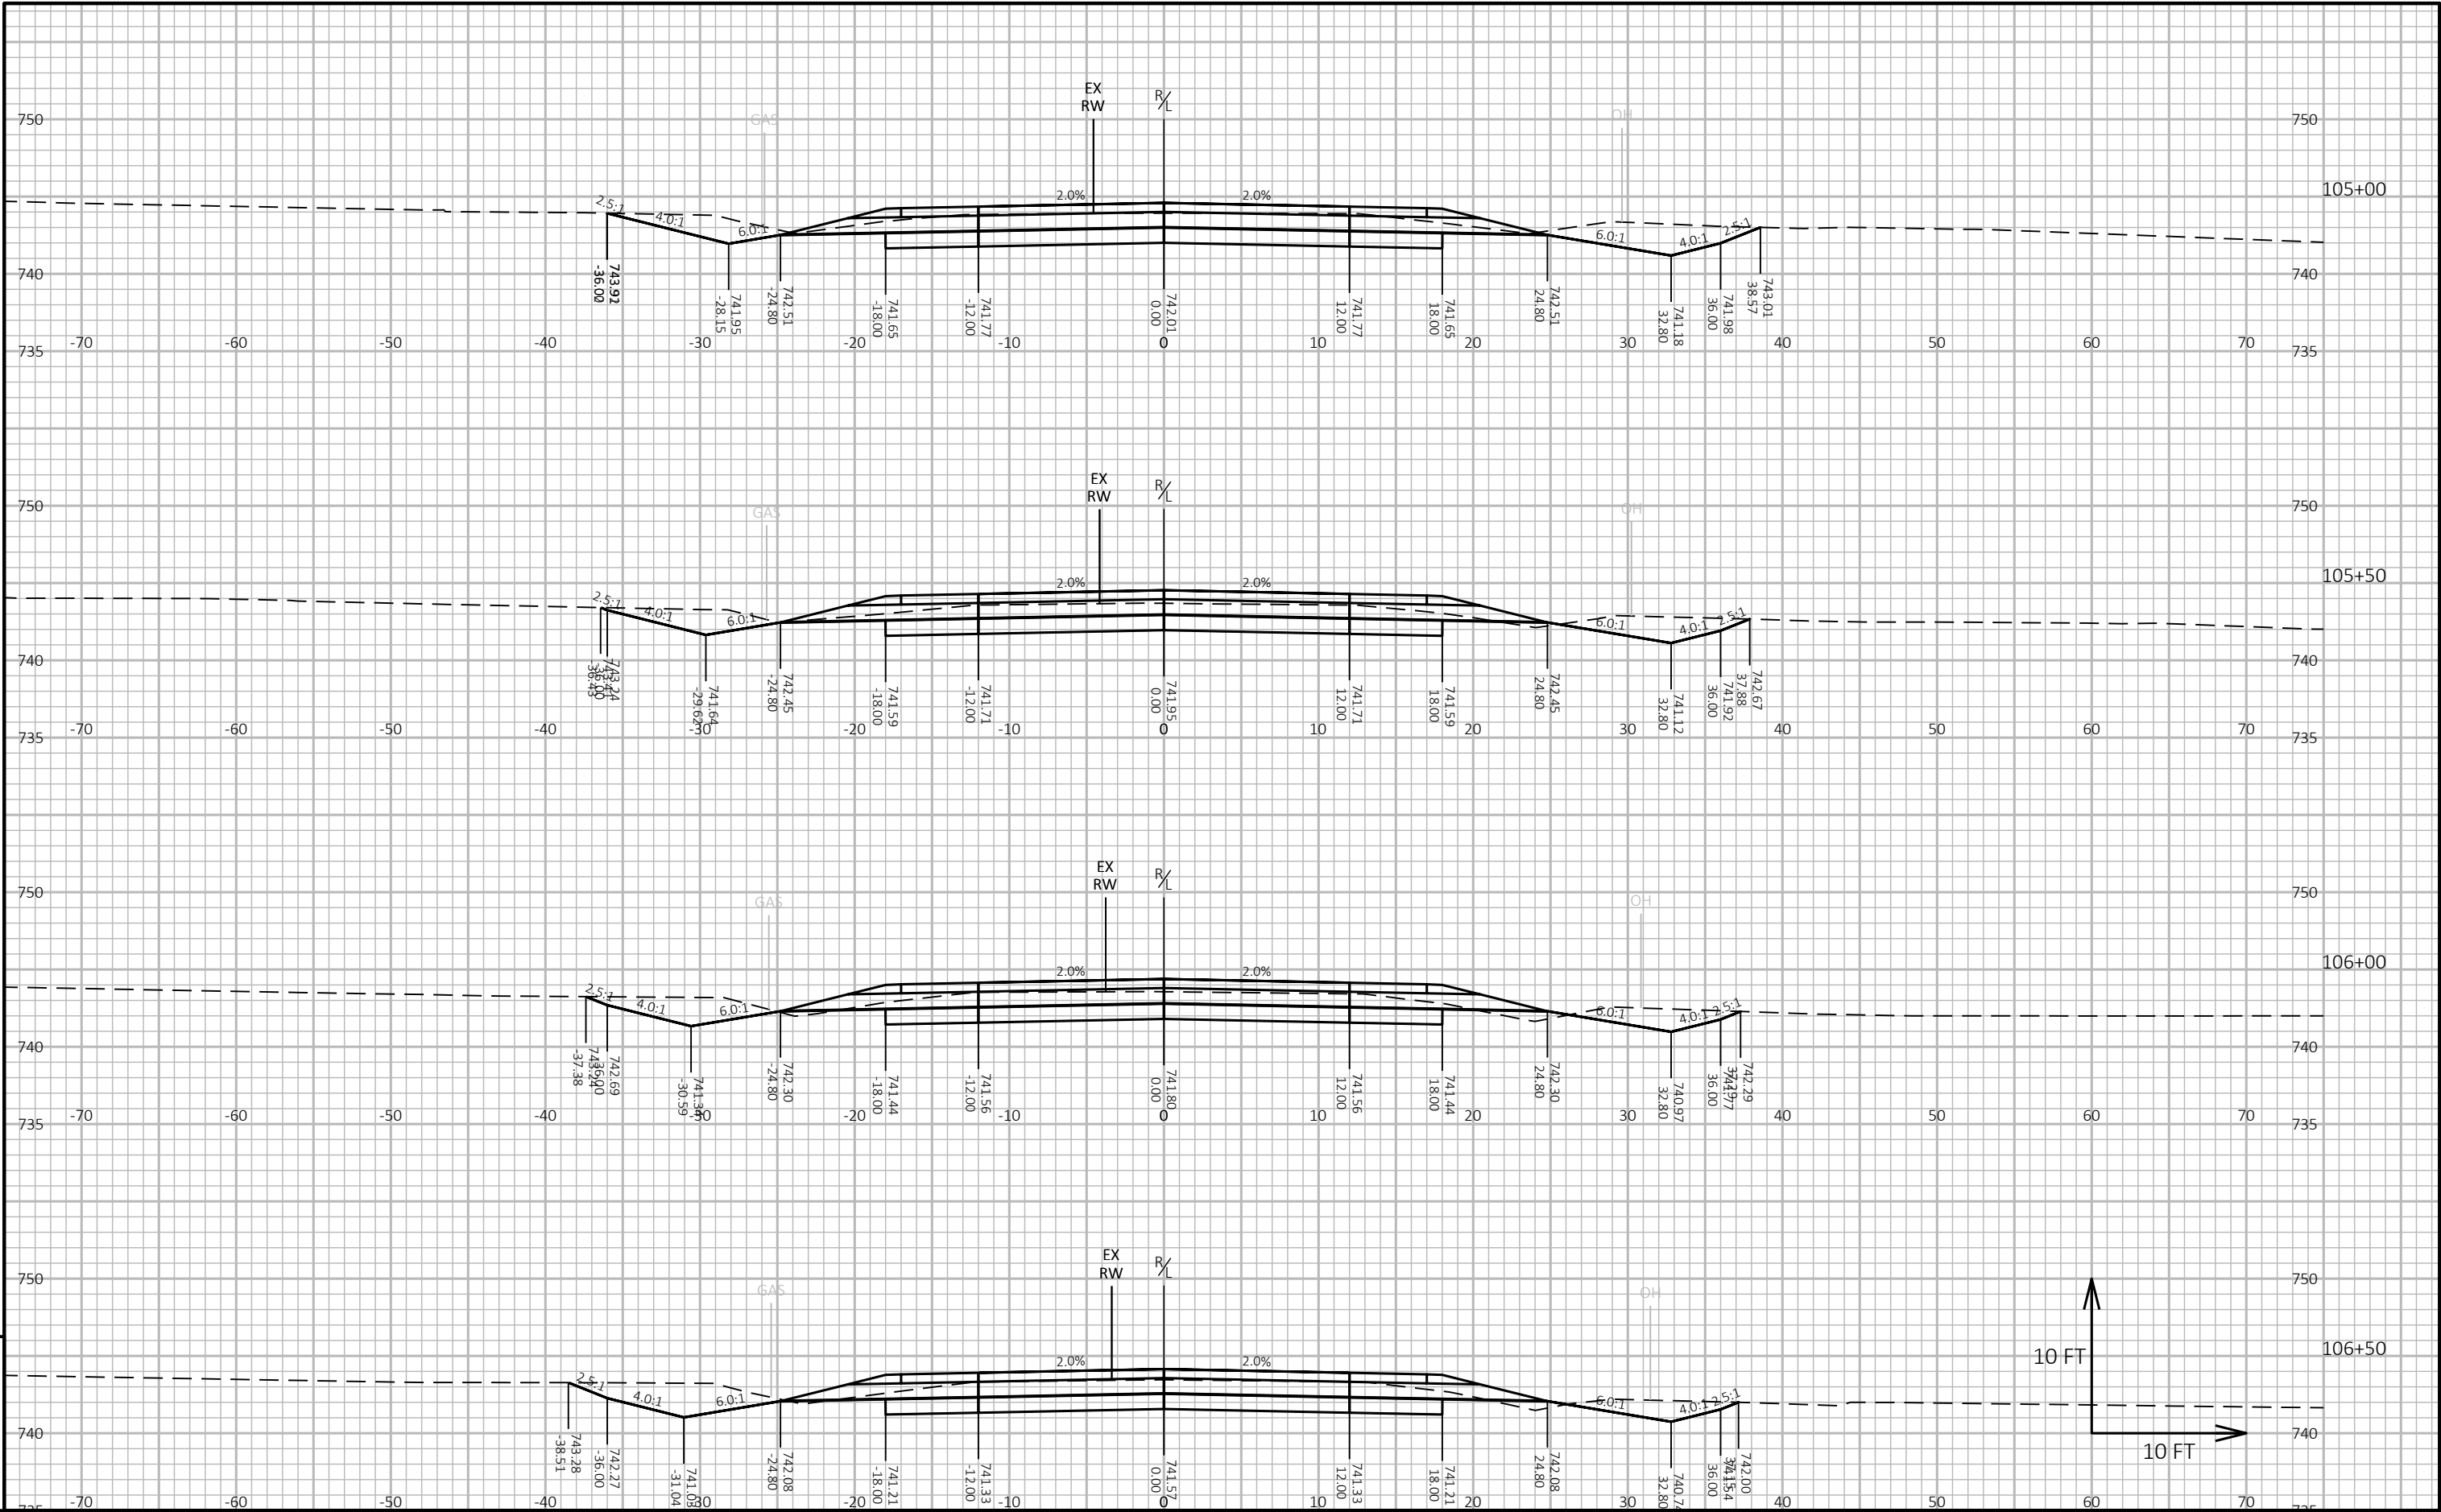

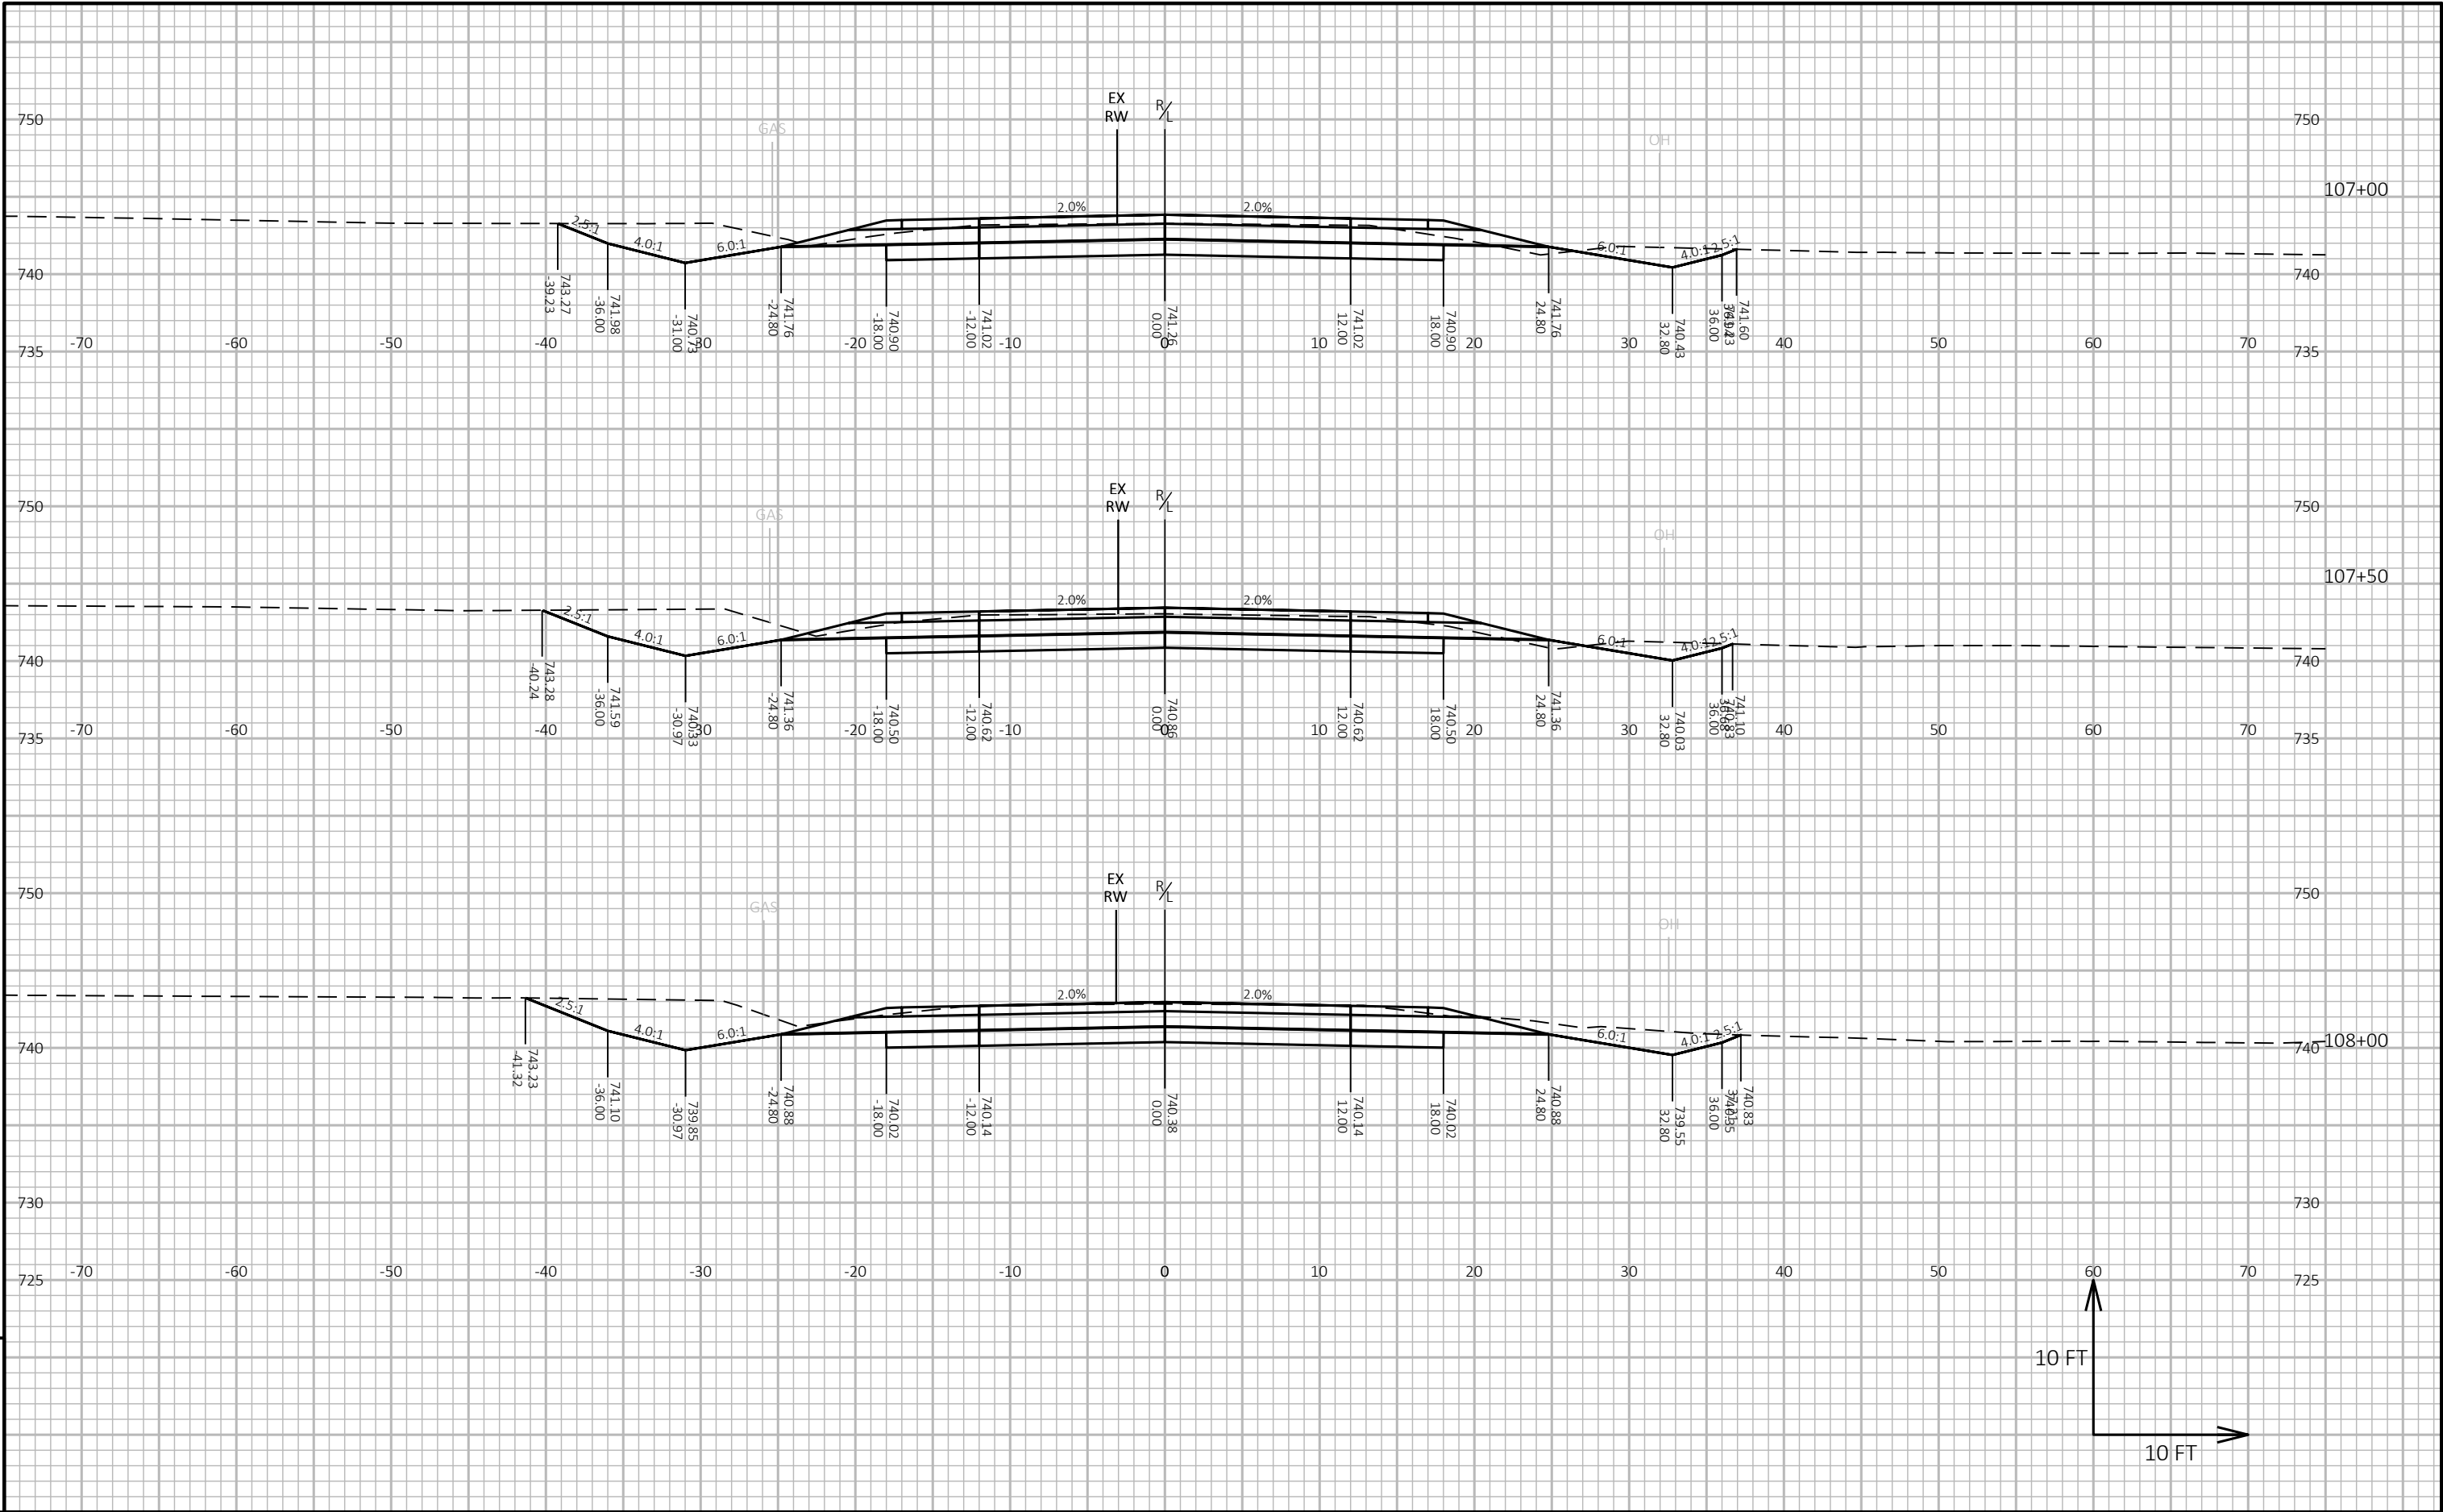

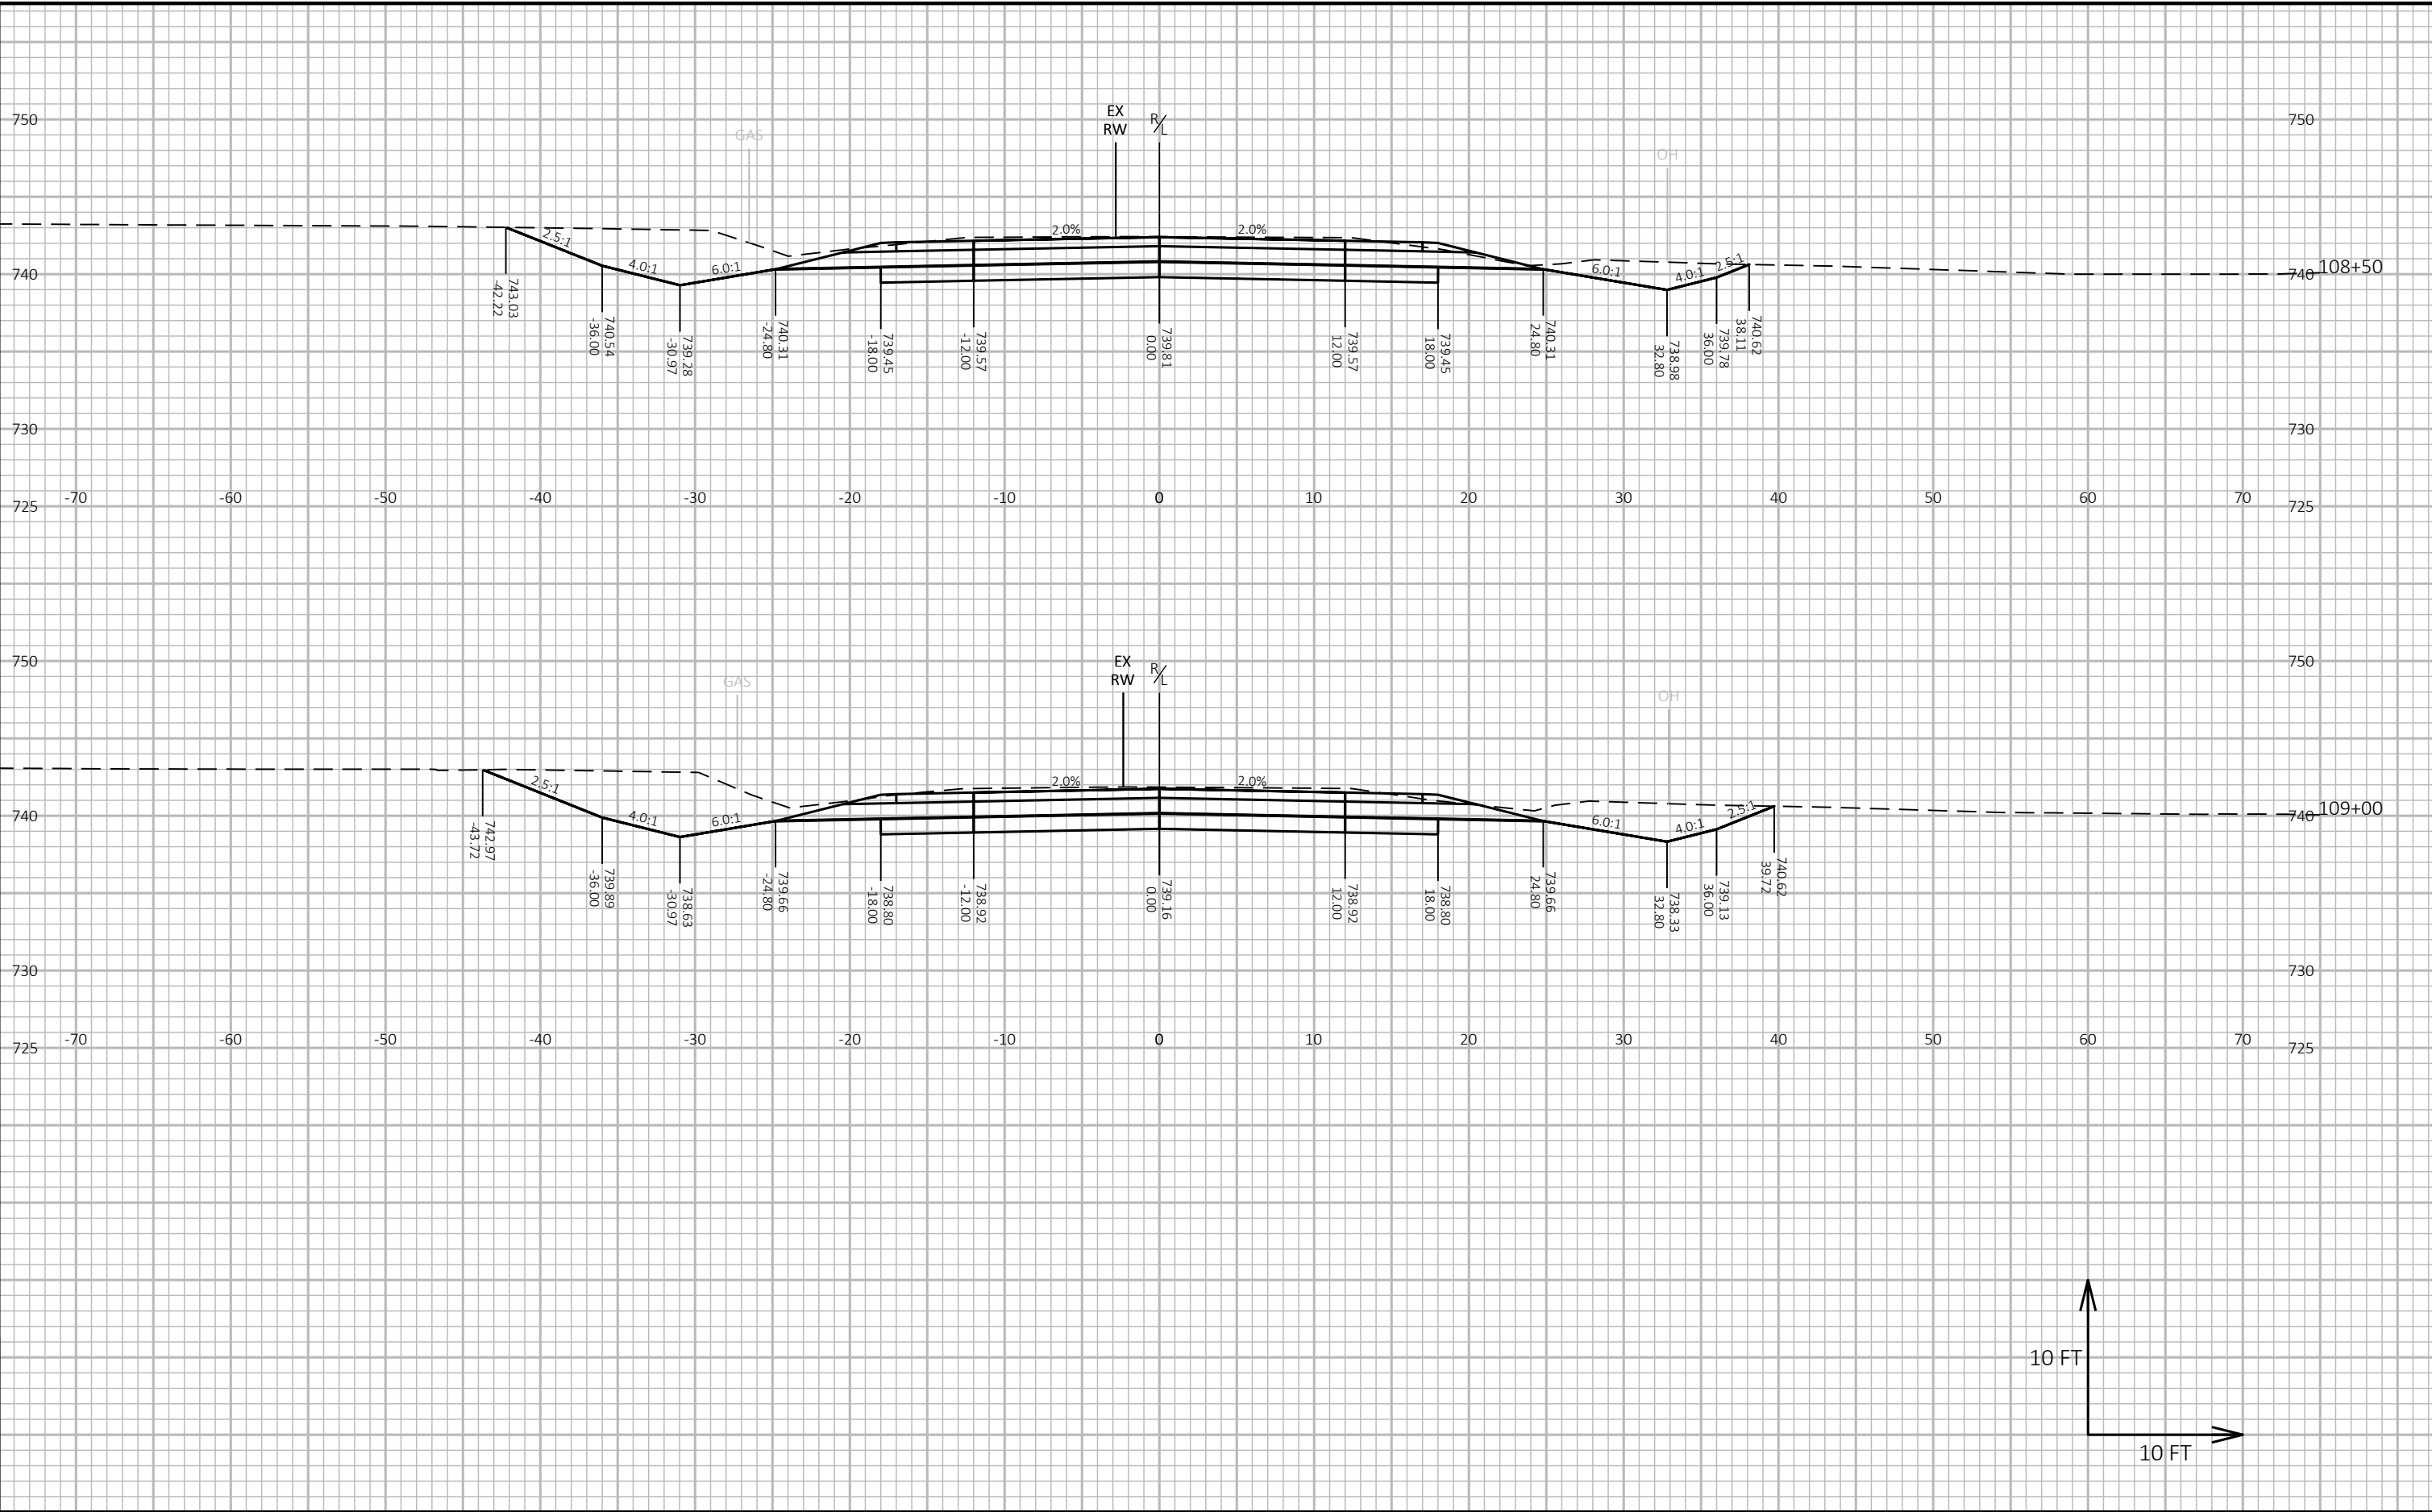




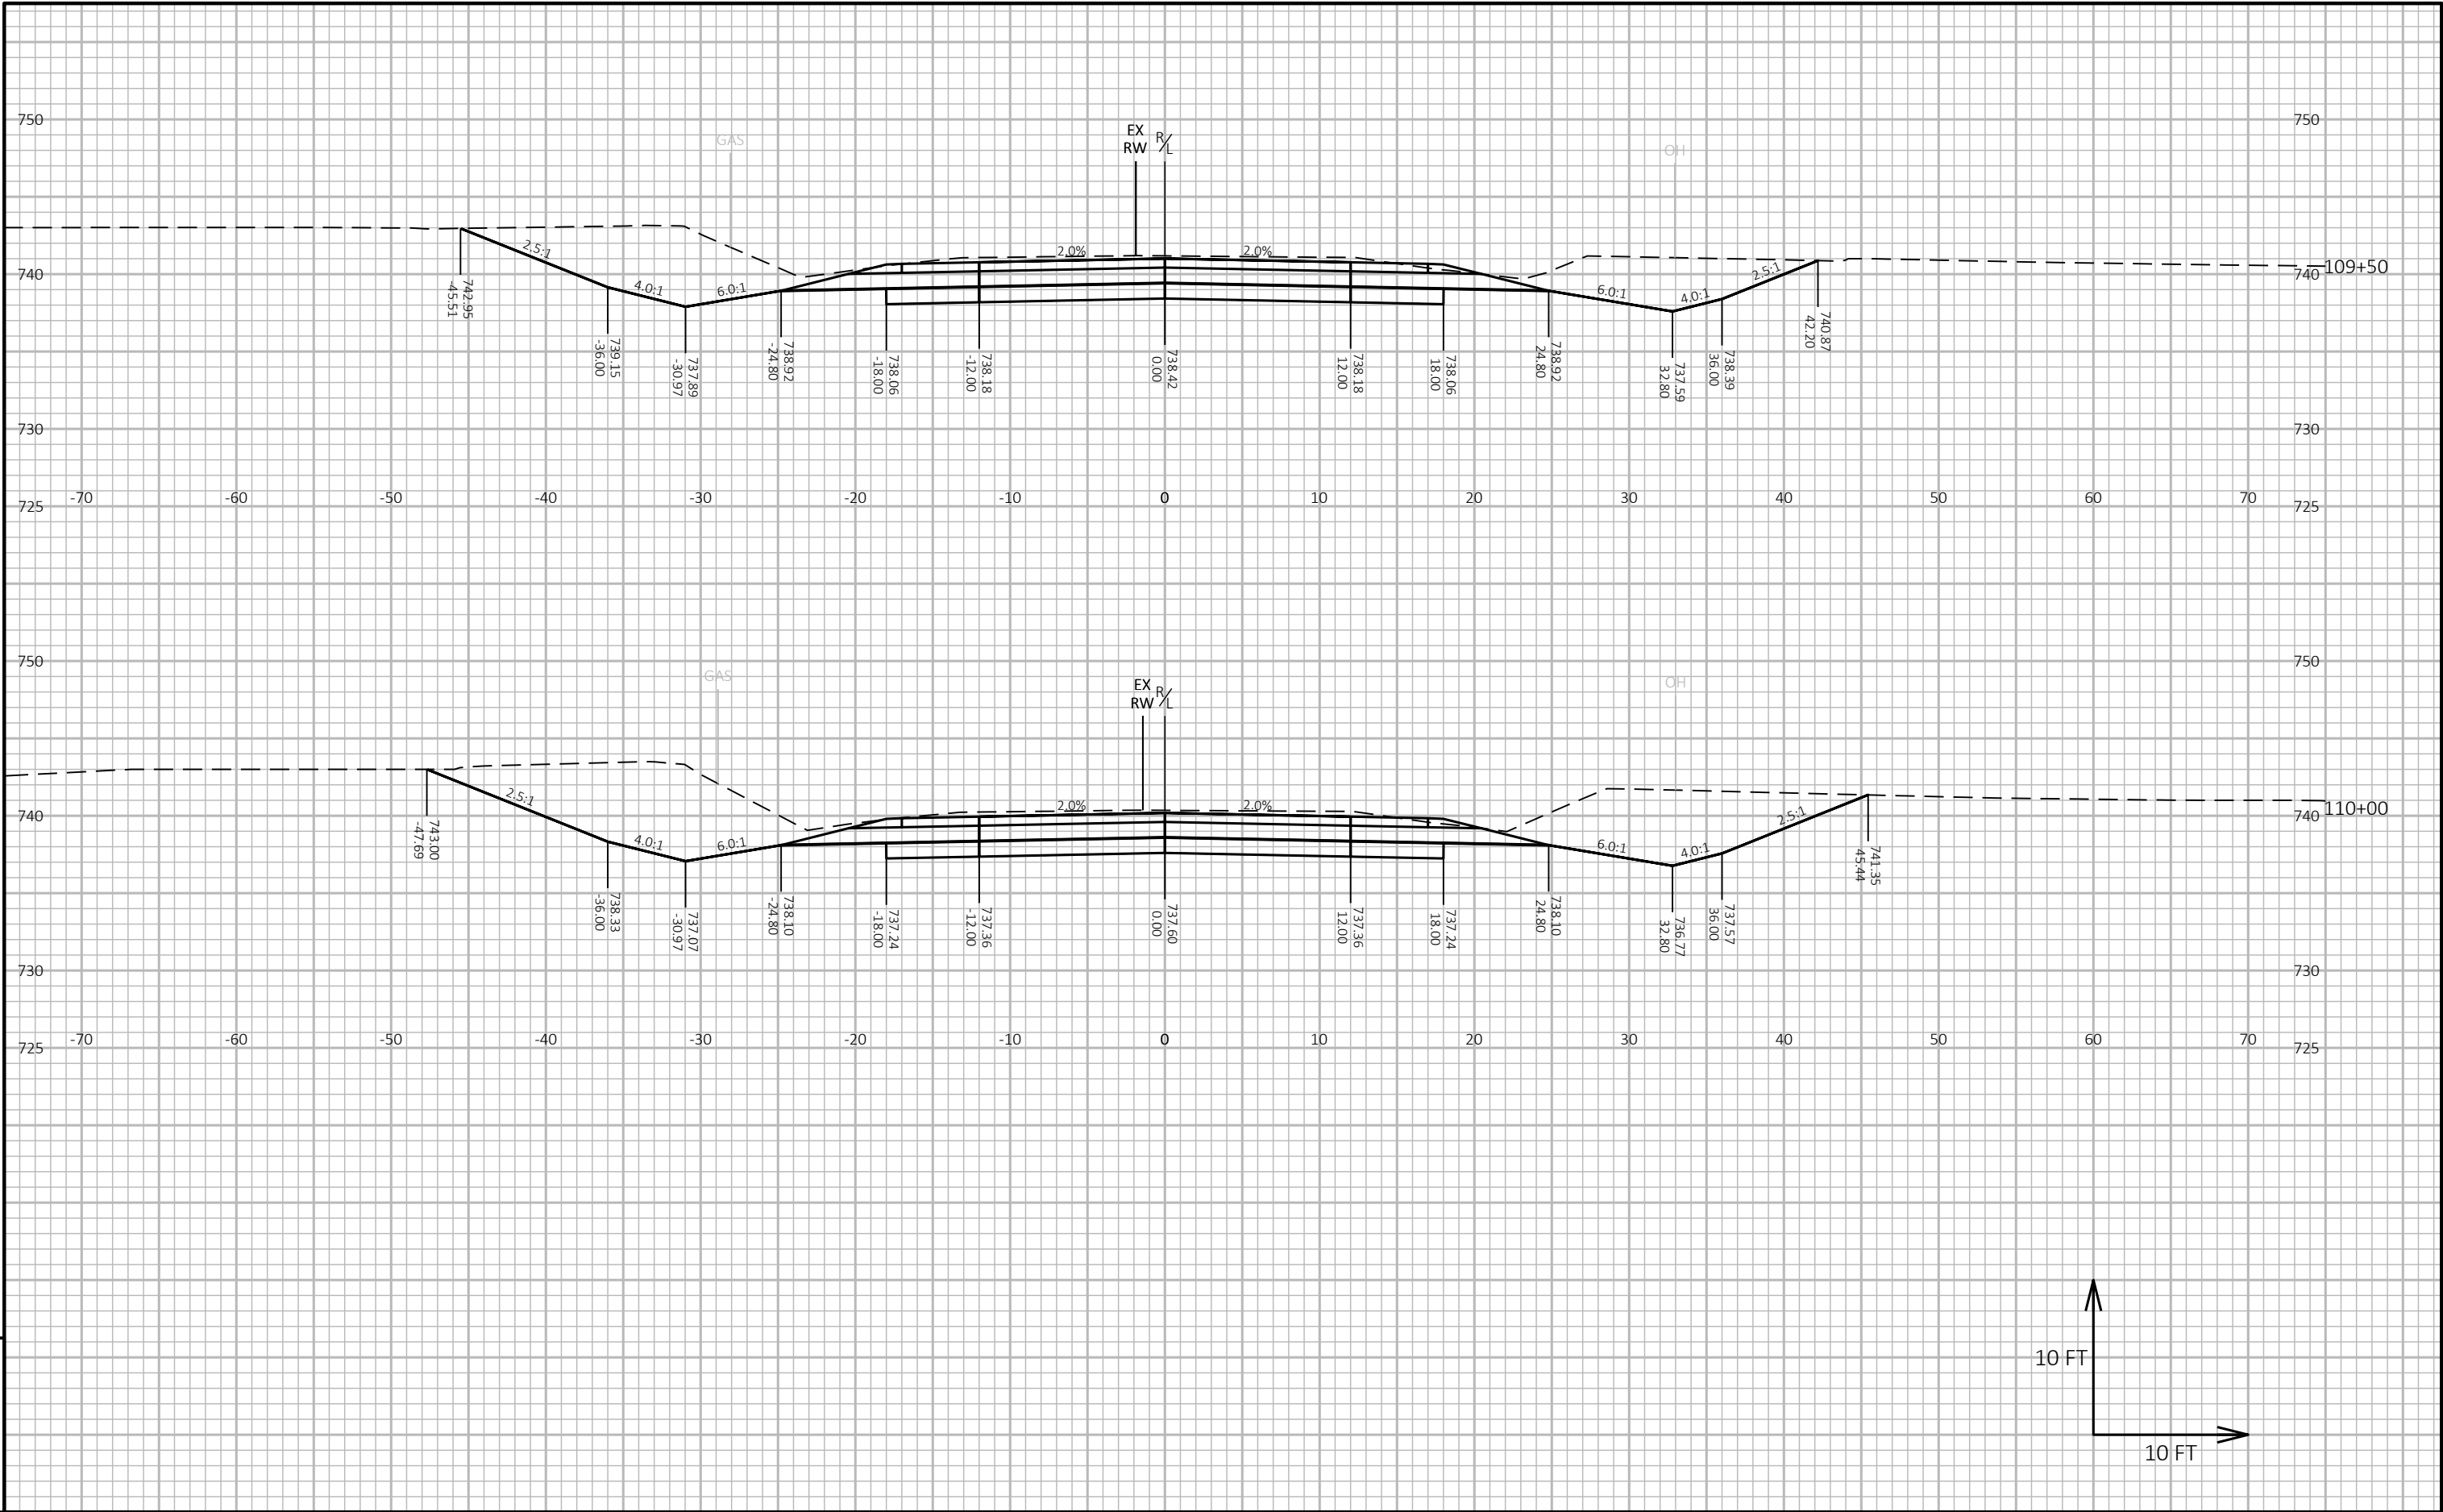


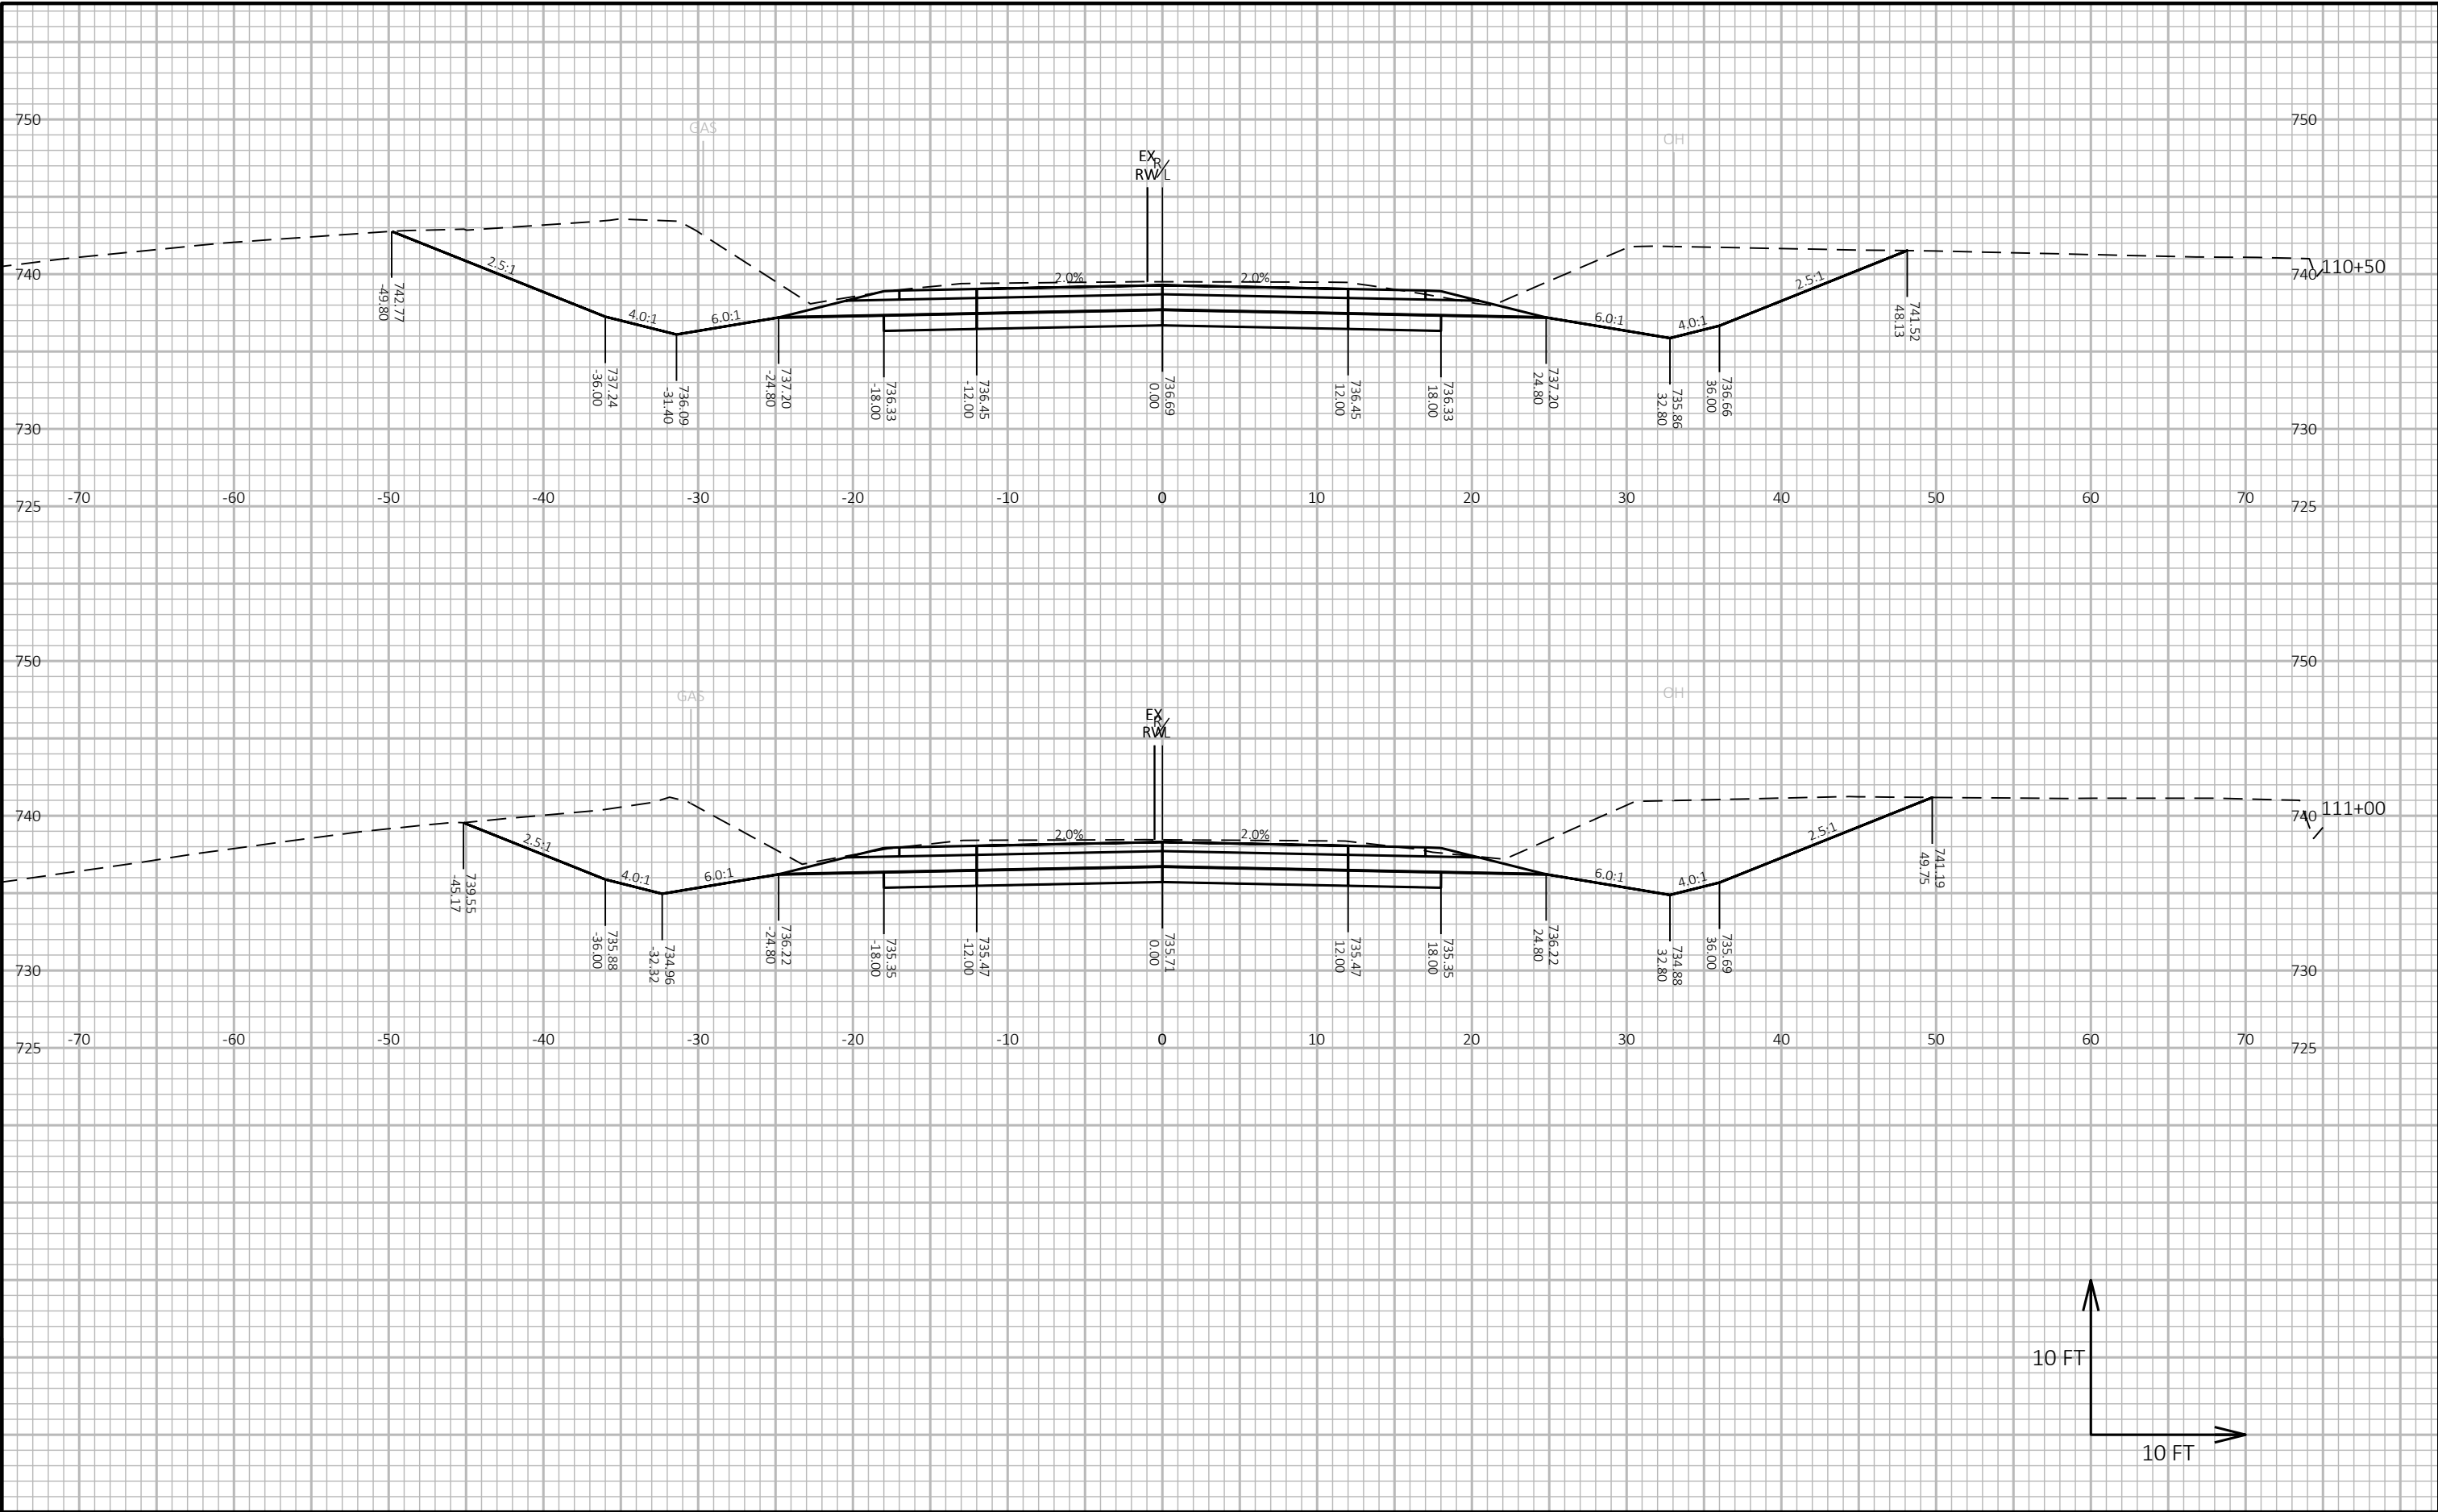

9

9

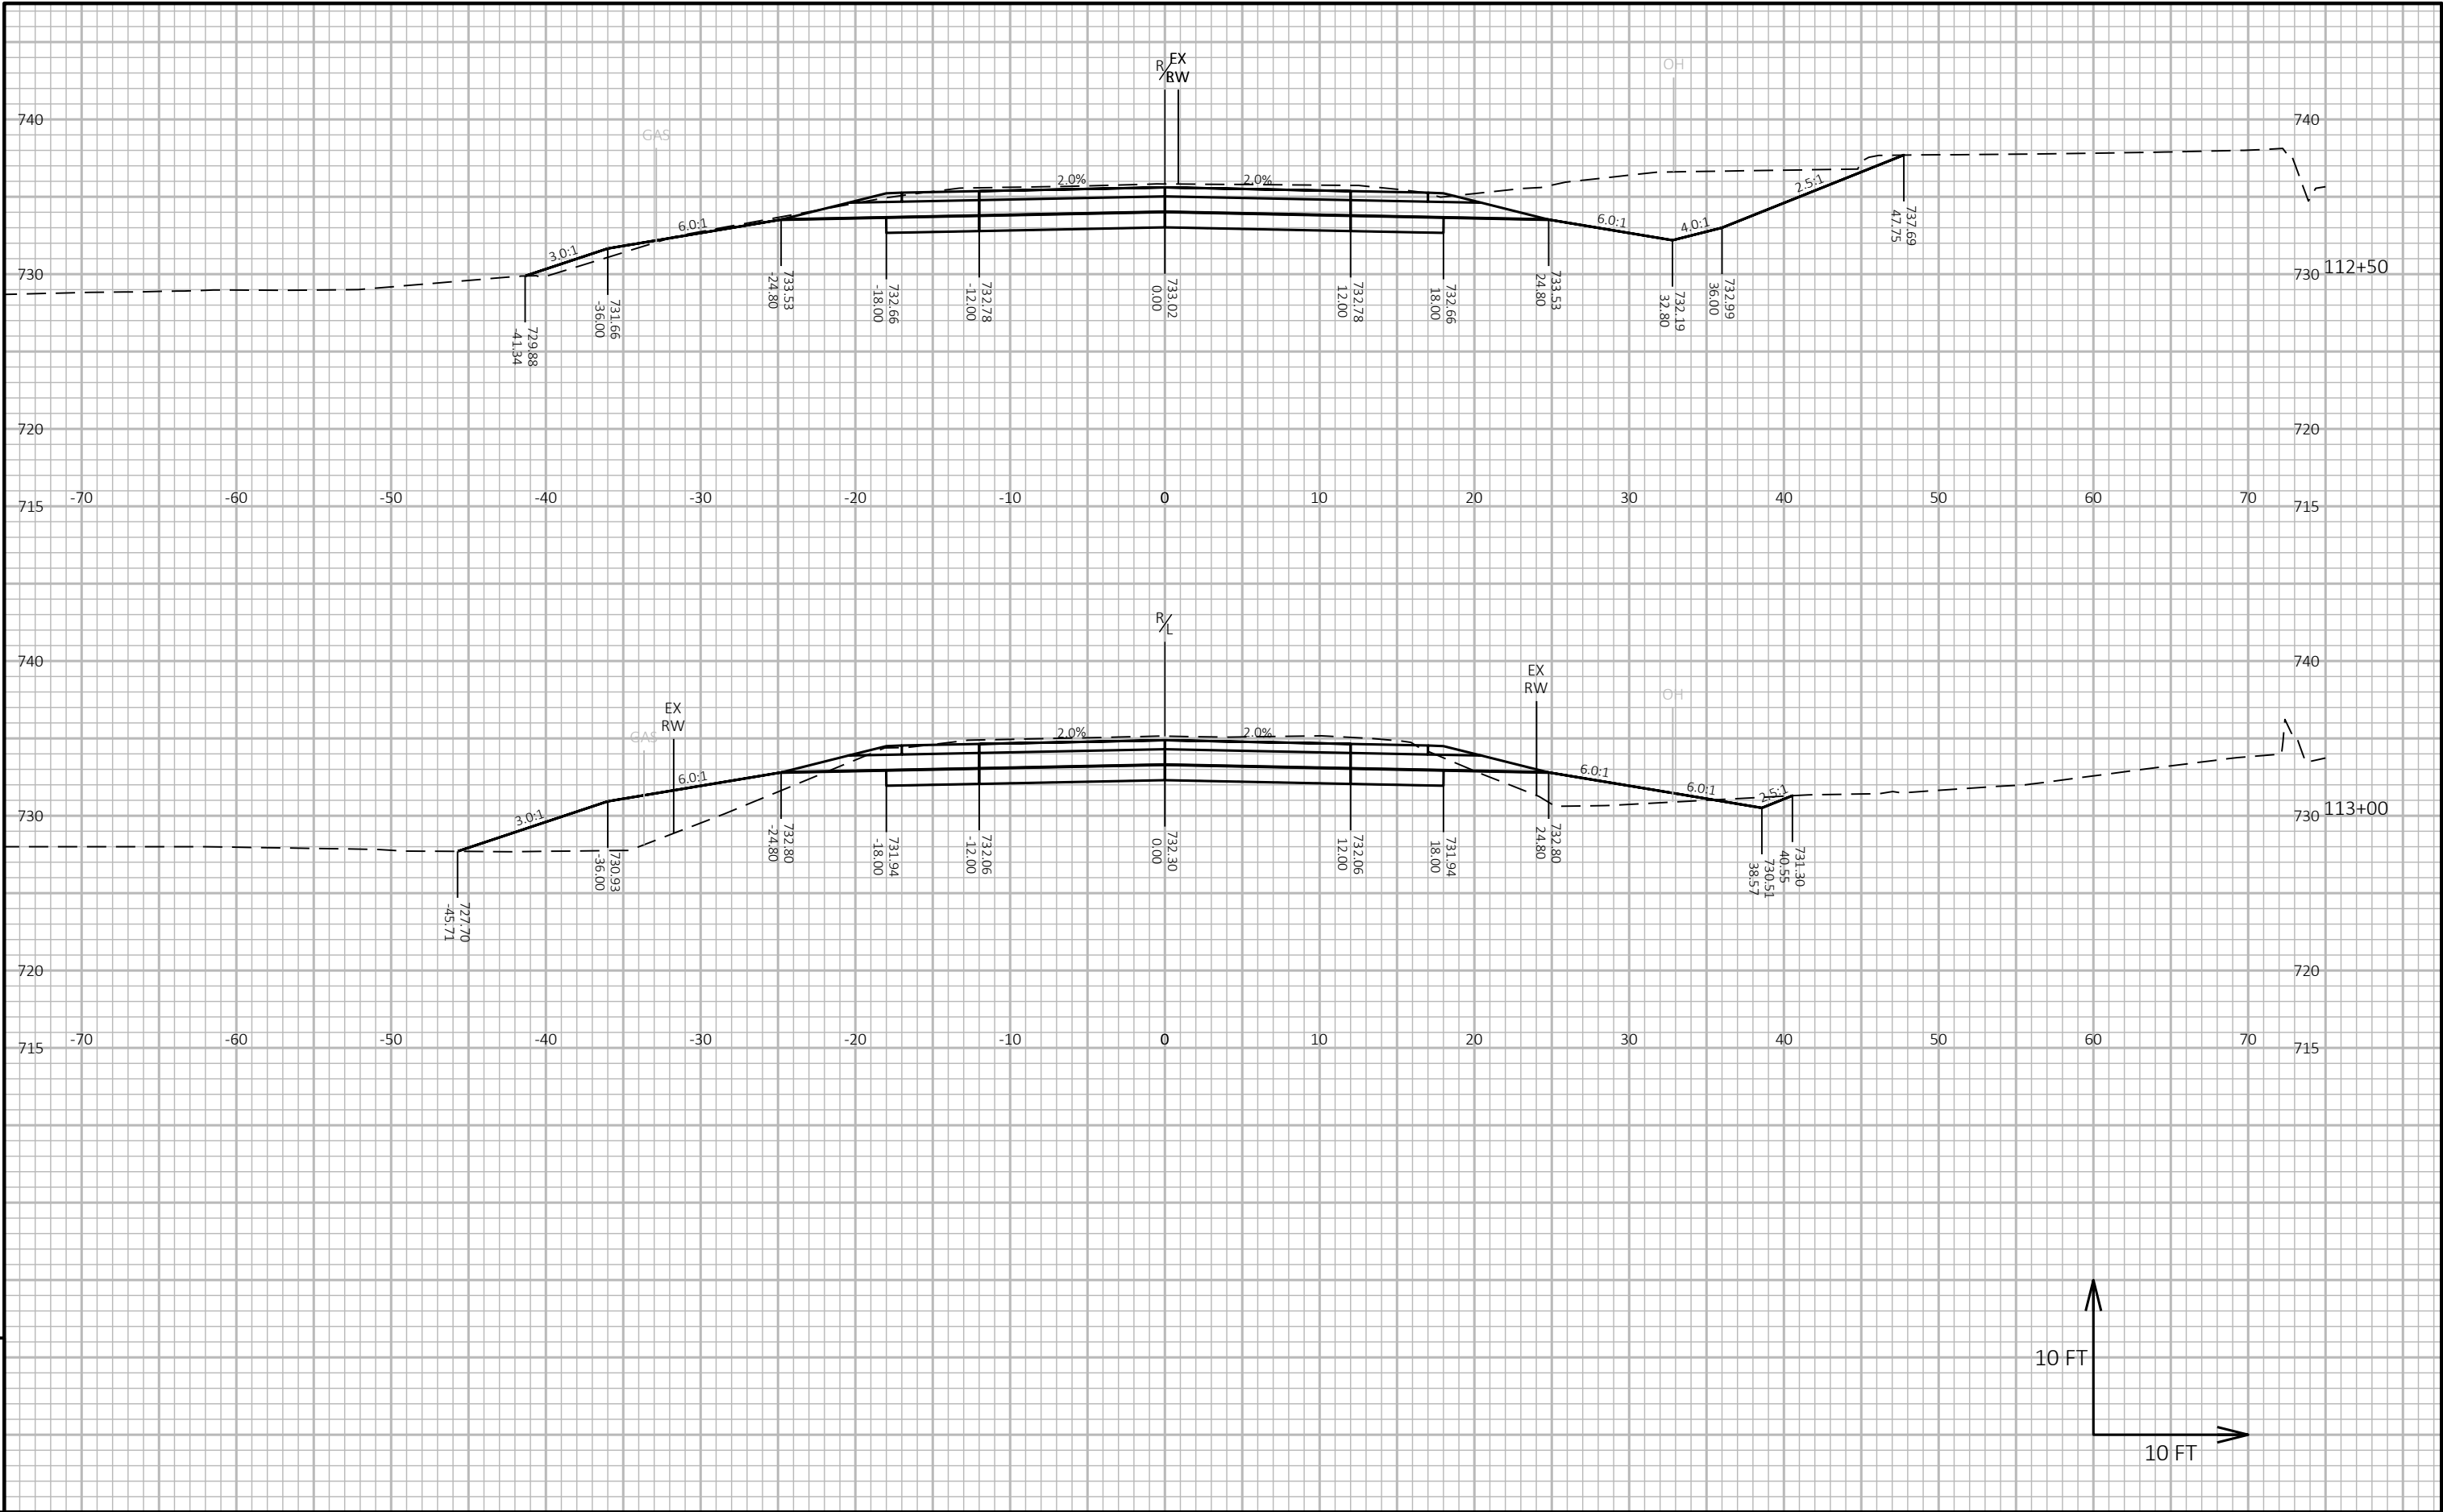


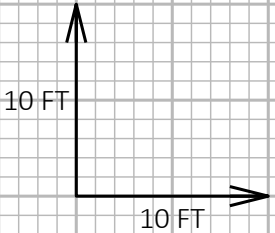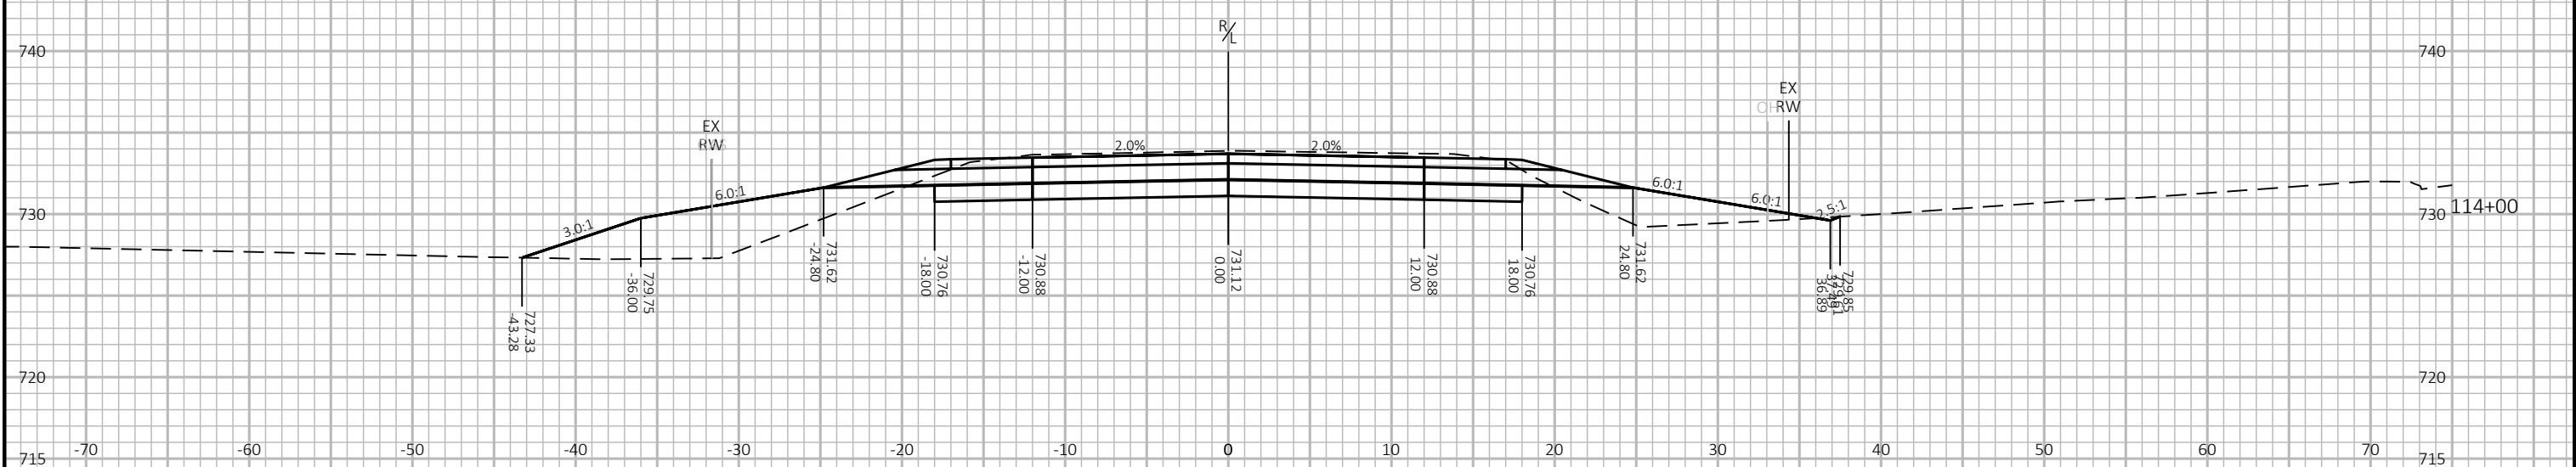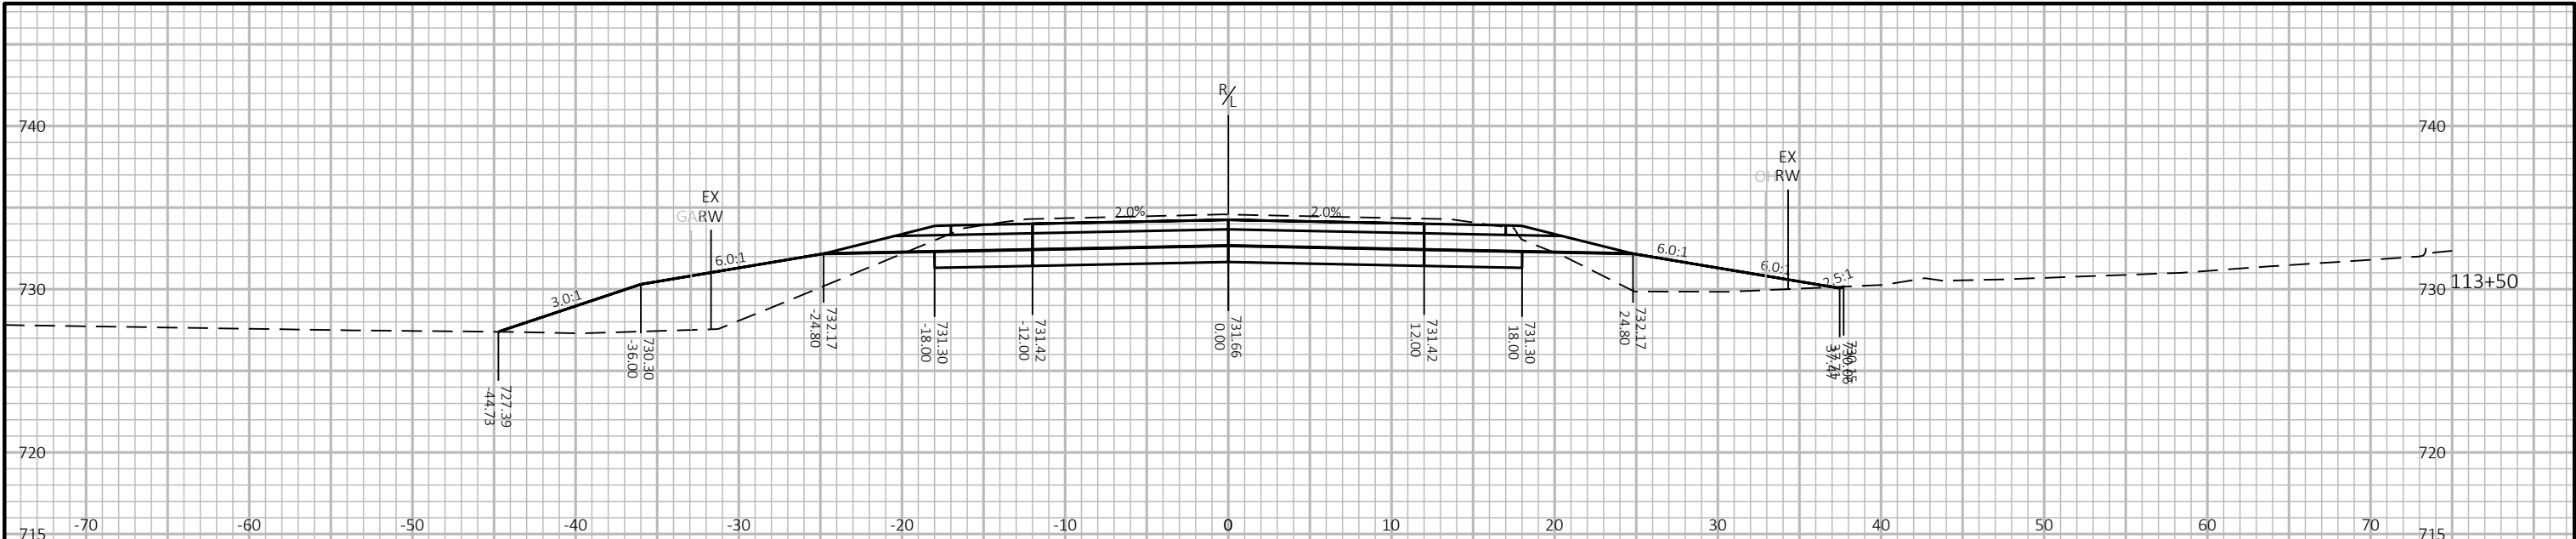


9

9


PROJECT NO: 5436-00-76	HWY: CTH M	COUNTY: LA CROSSE	CROSS SECTIONS: CTH M	SHEET E
------------------------	------------	-------------------	-----------------------	---------

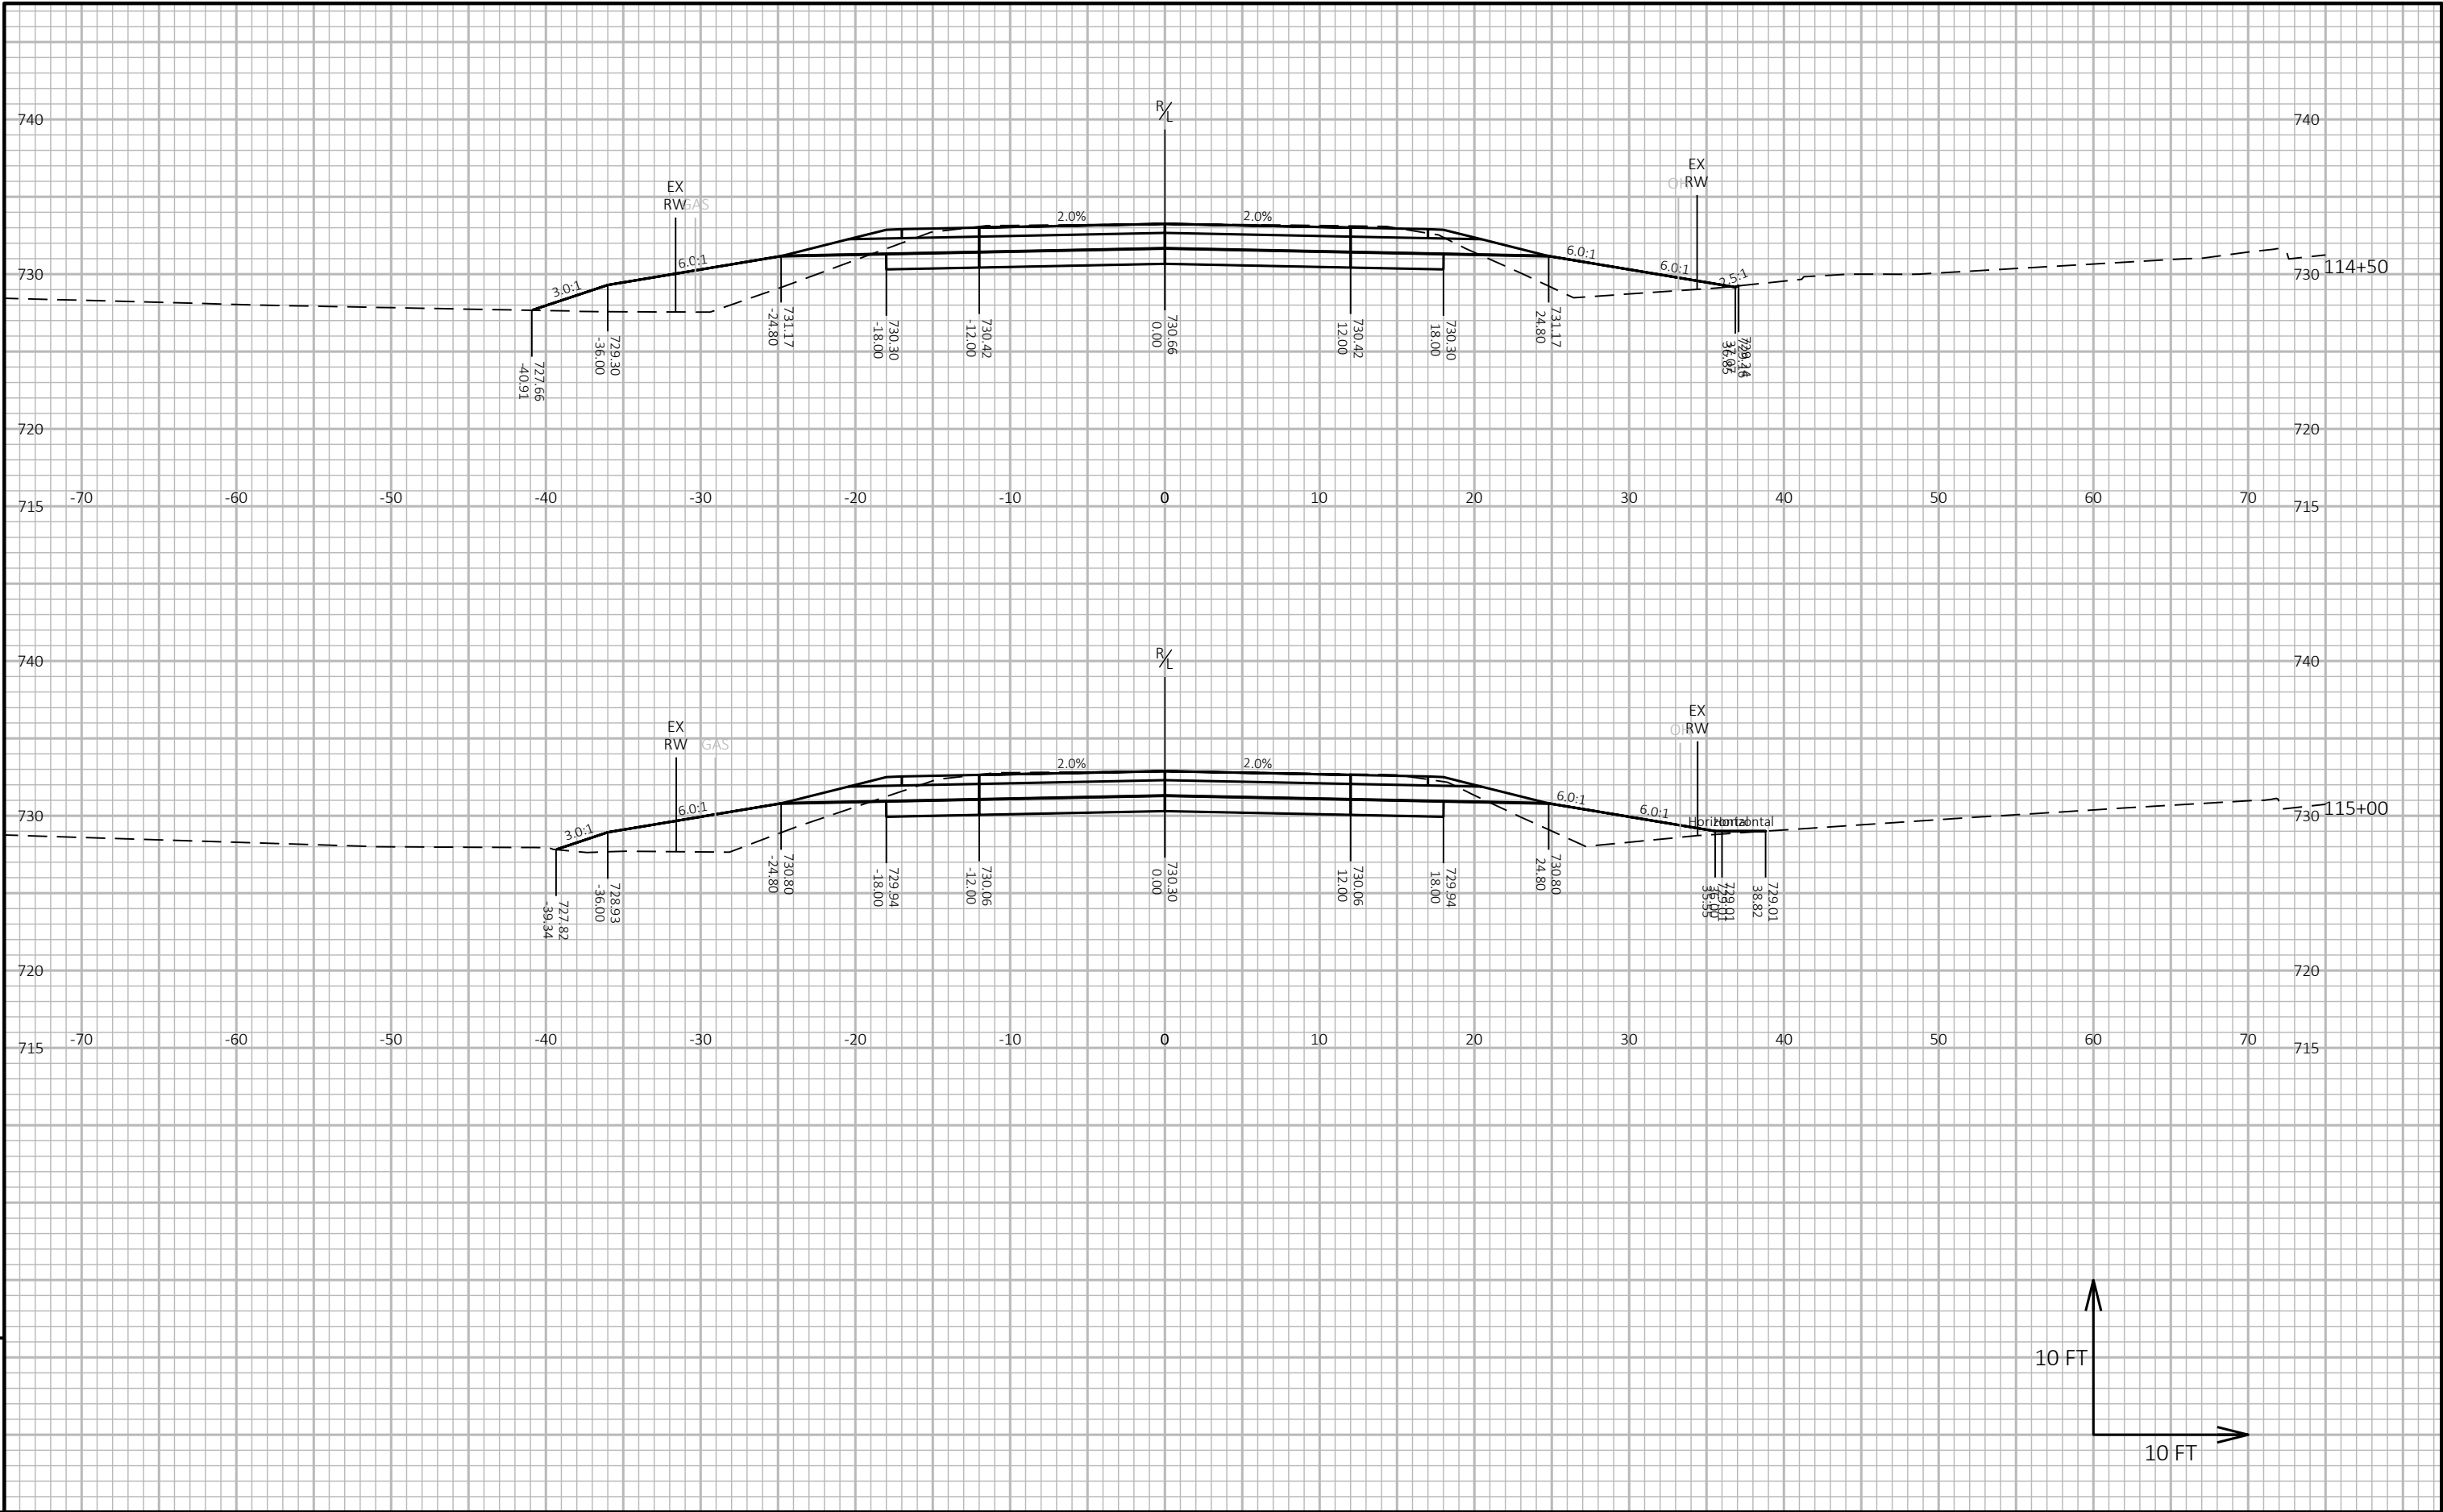

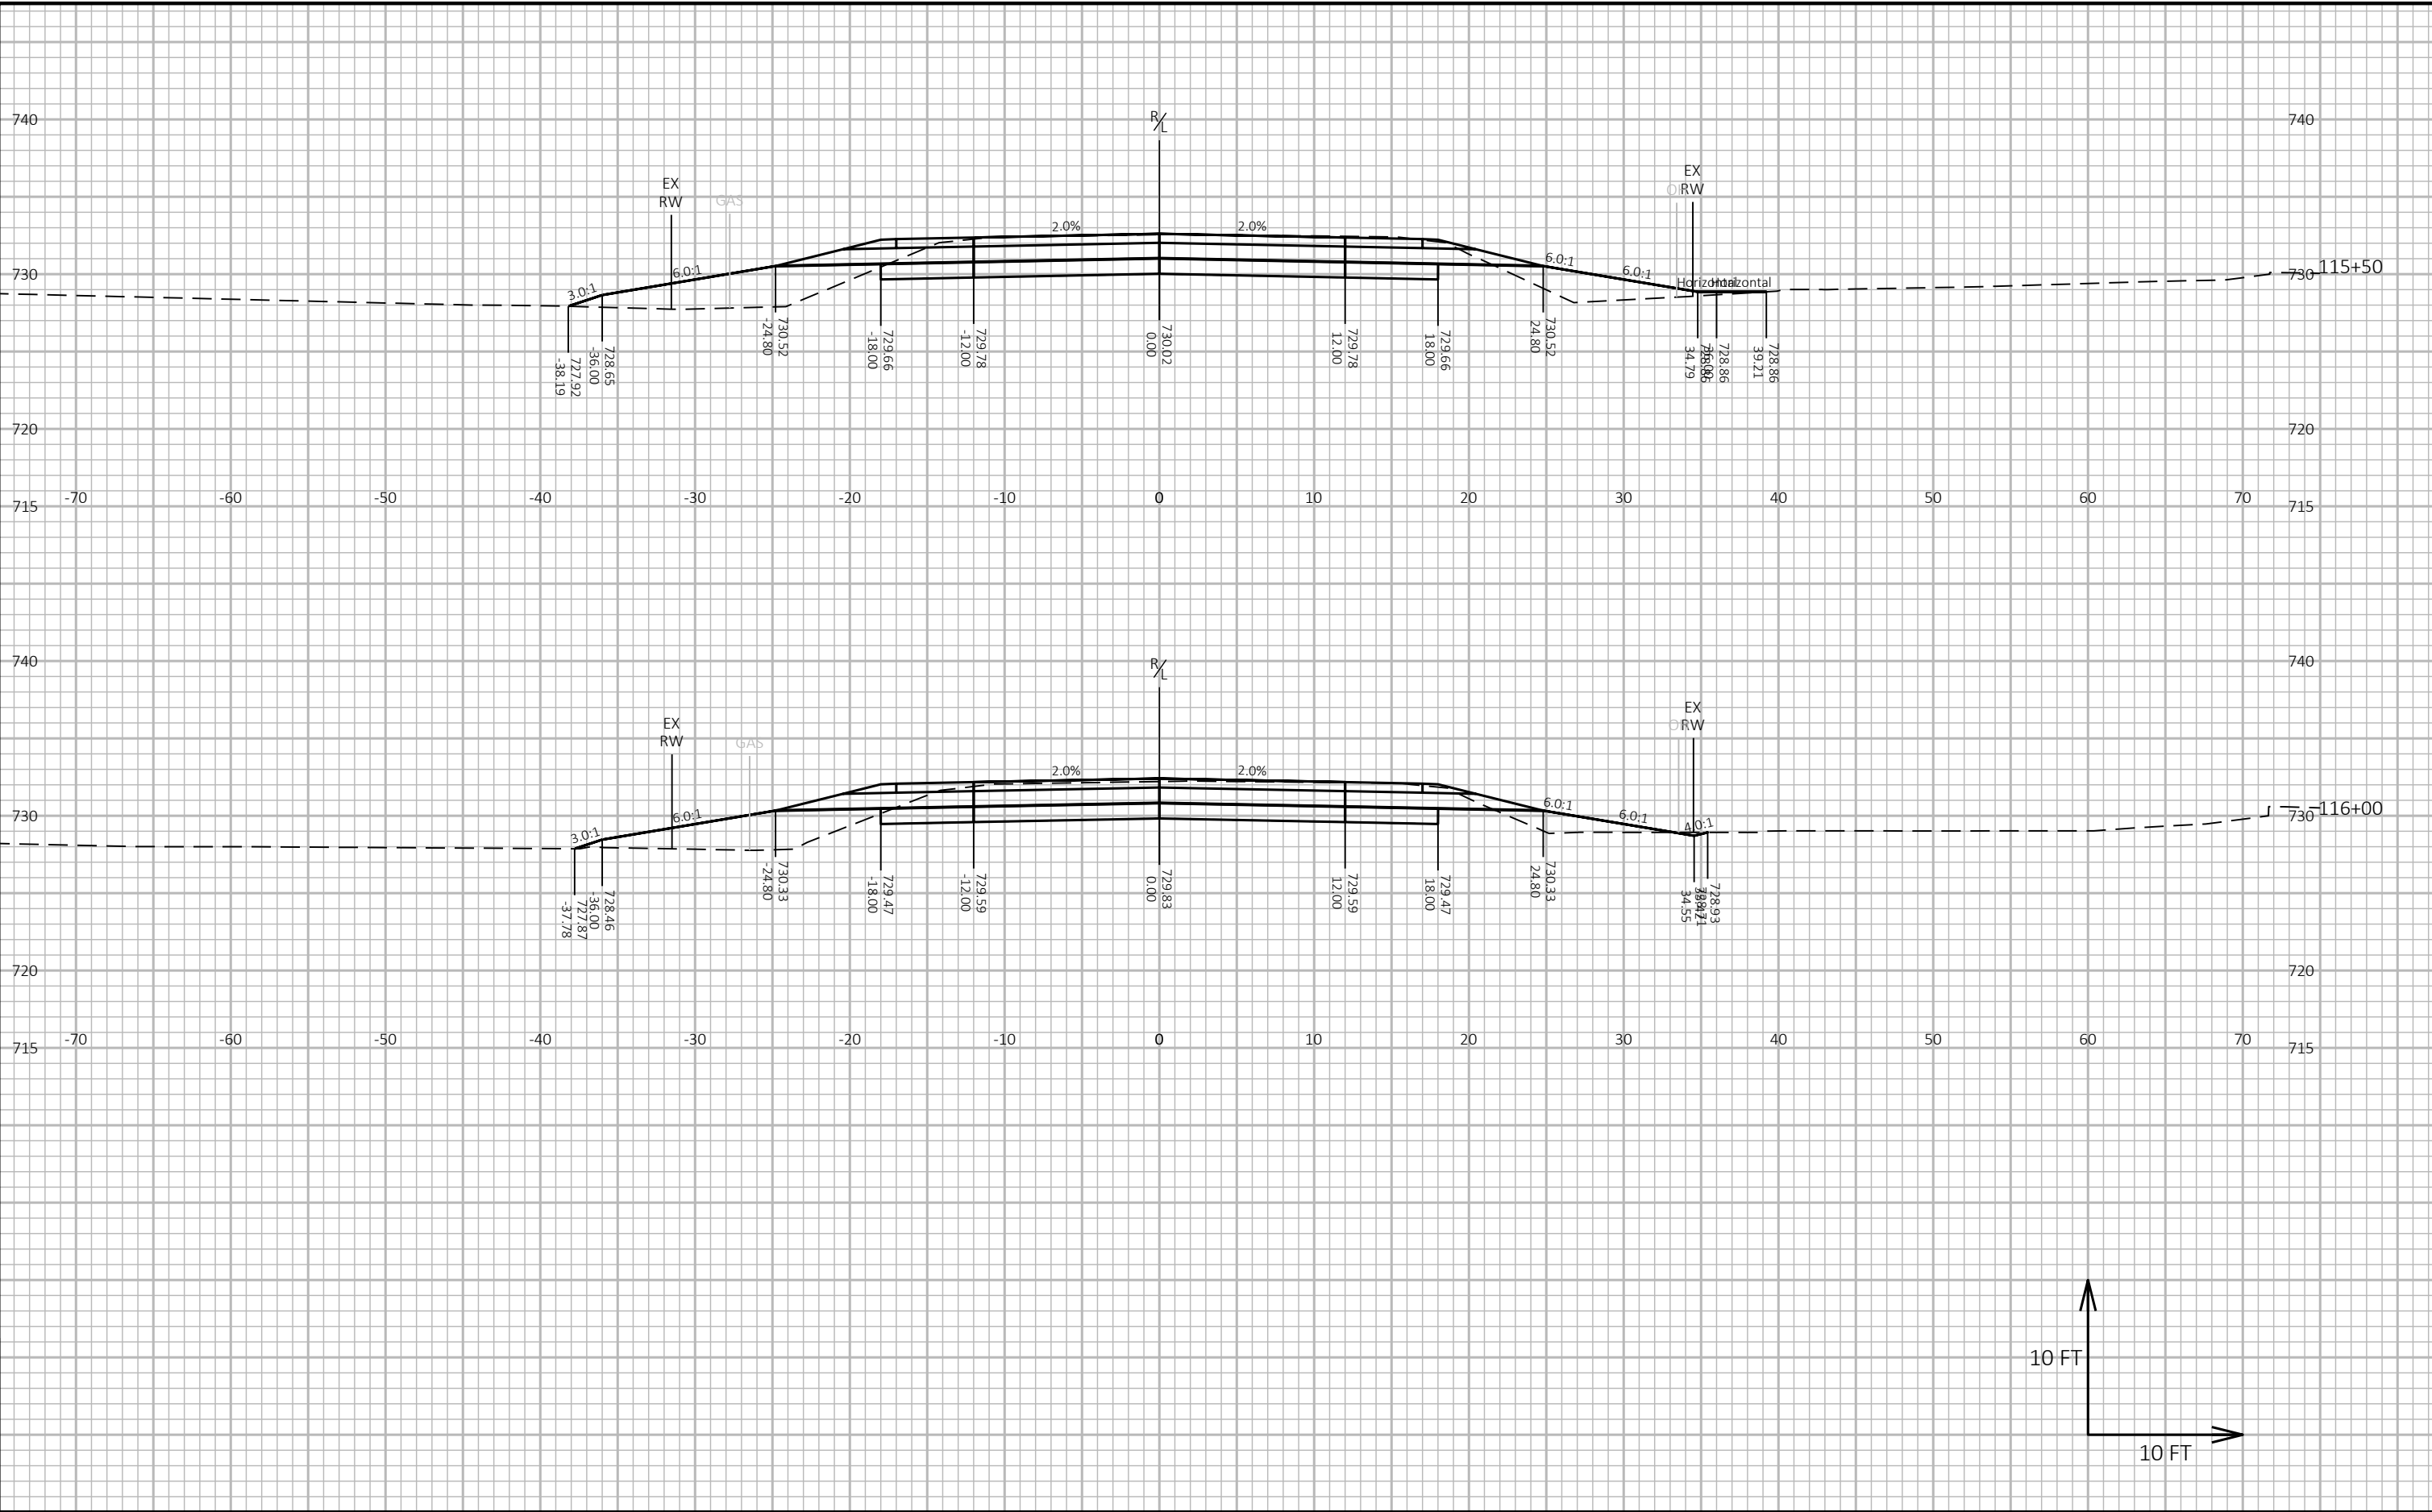


9


9

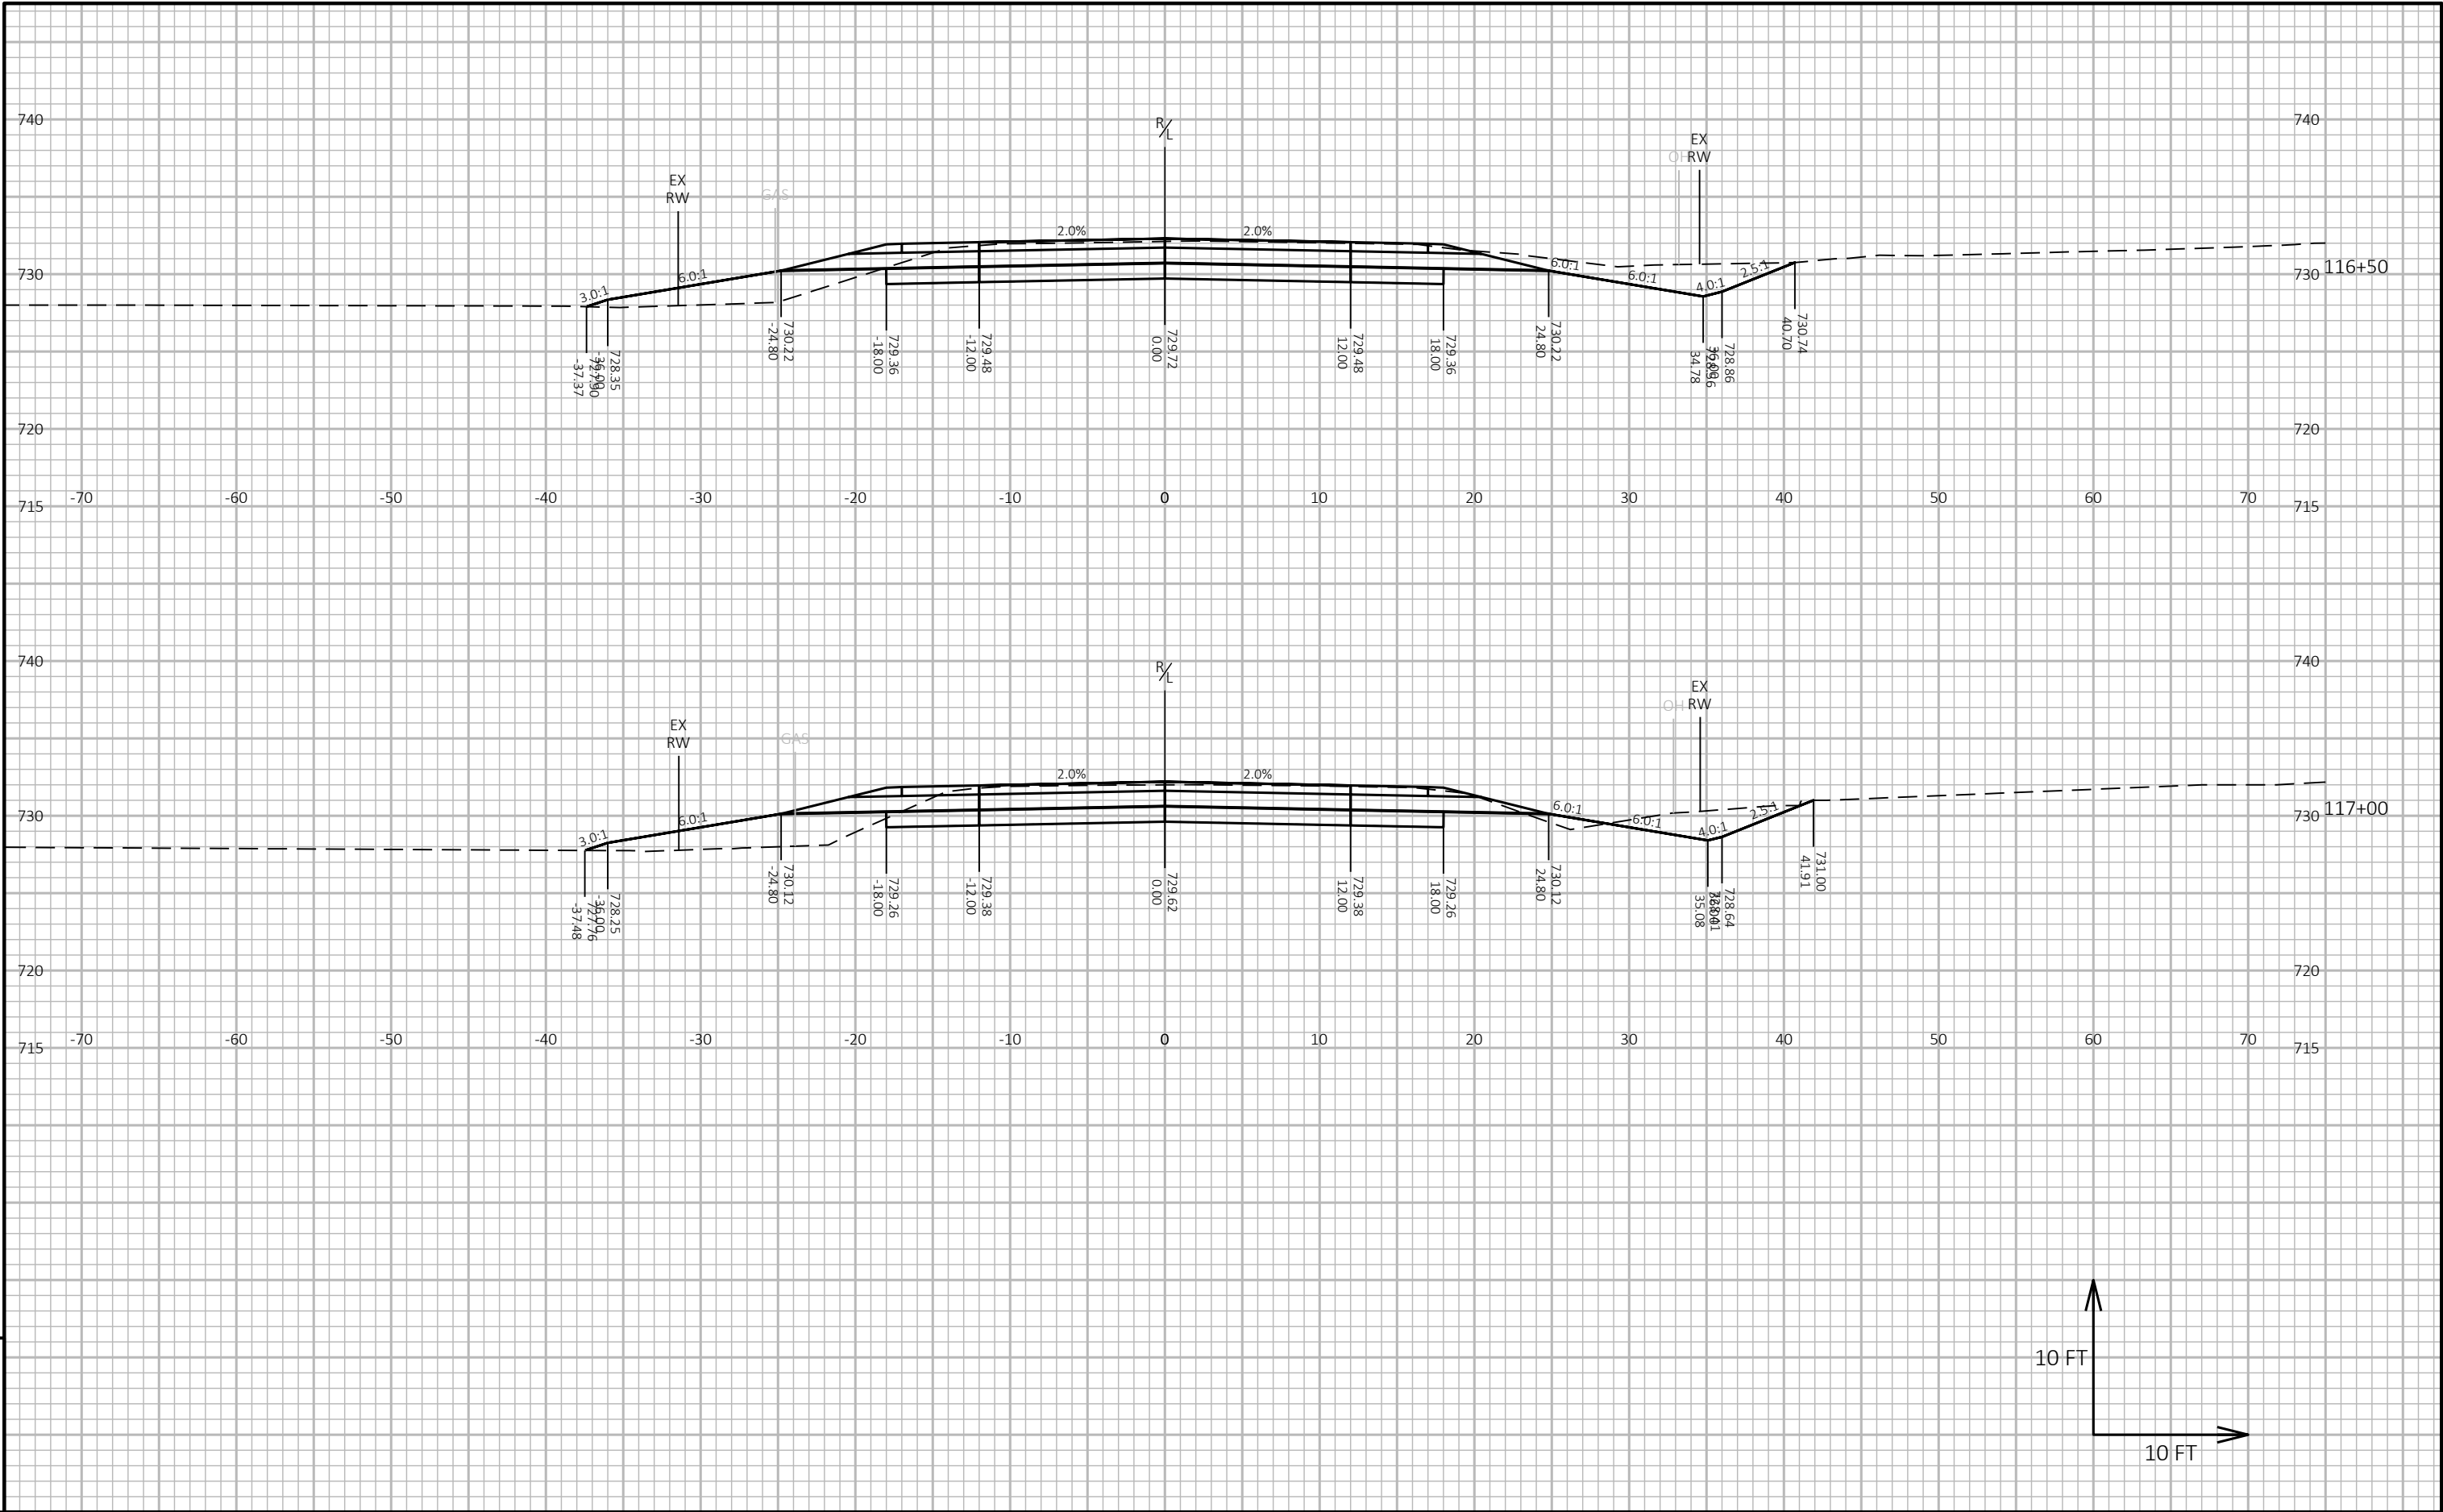



9


9

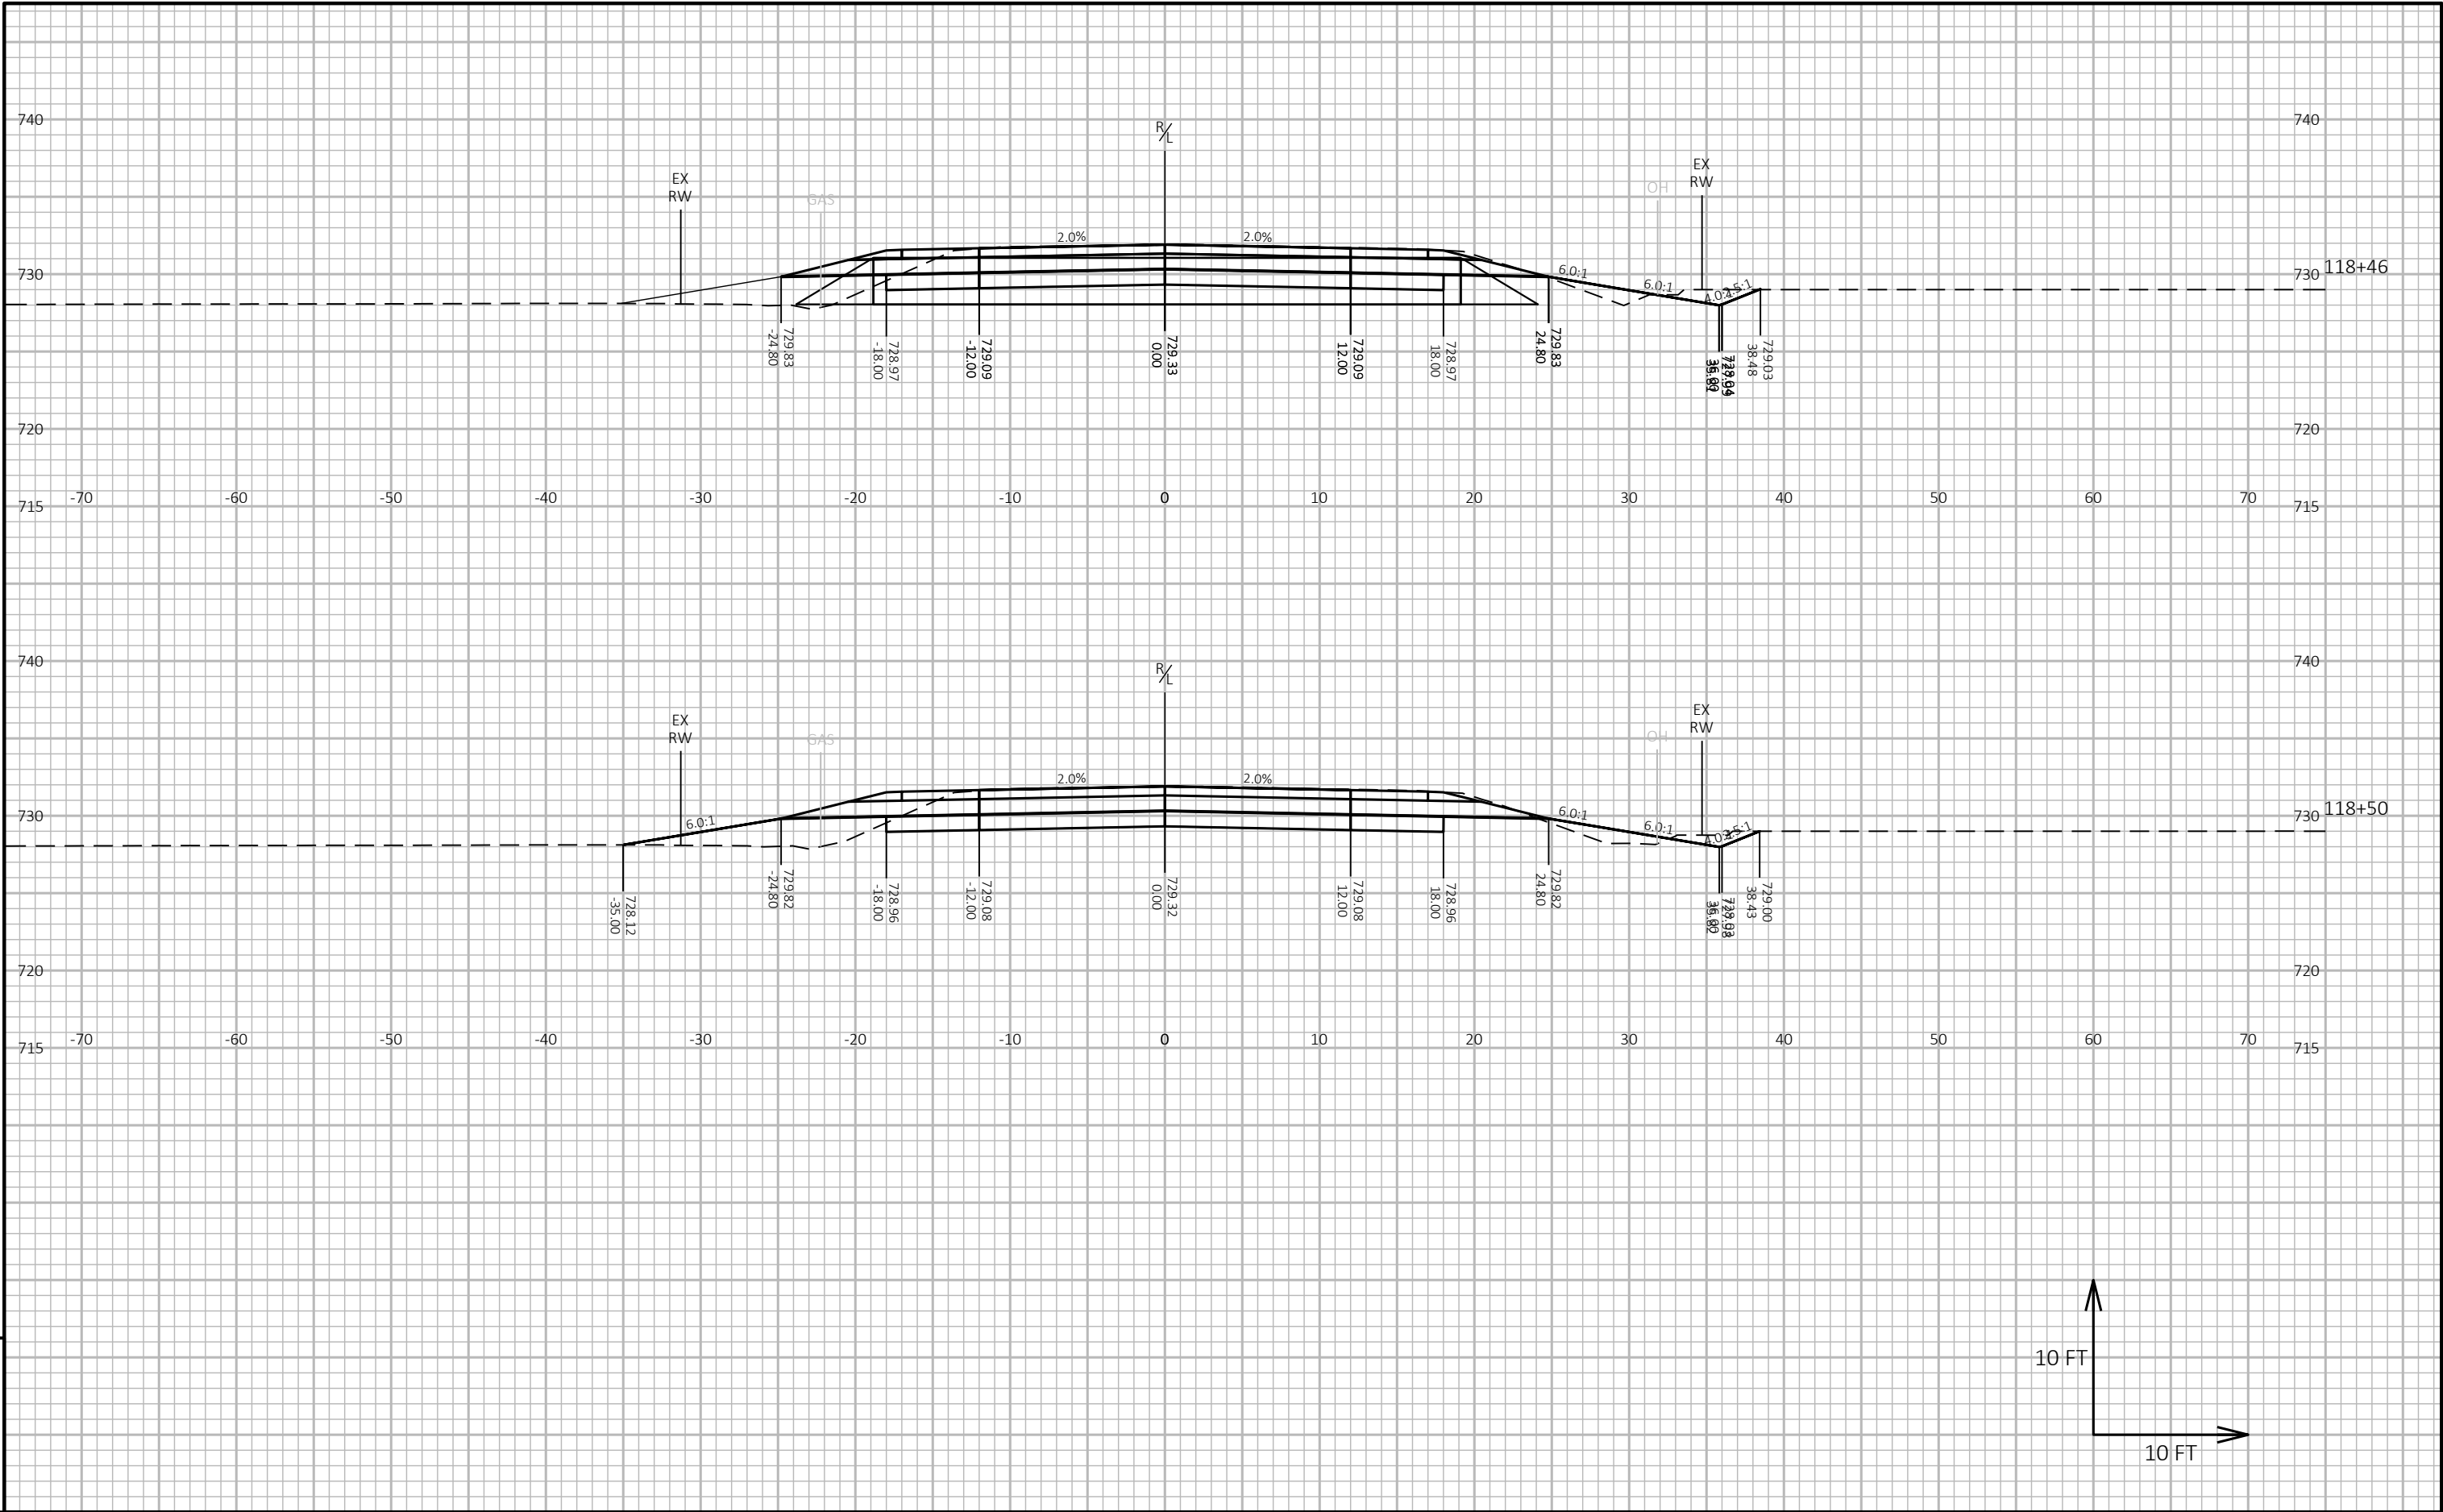


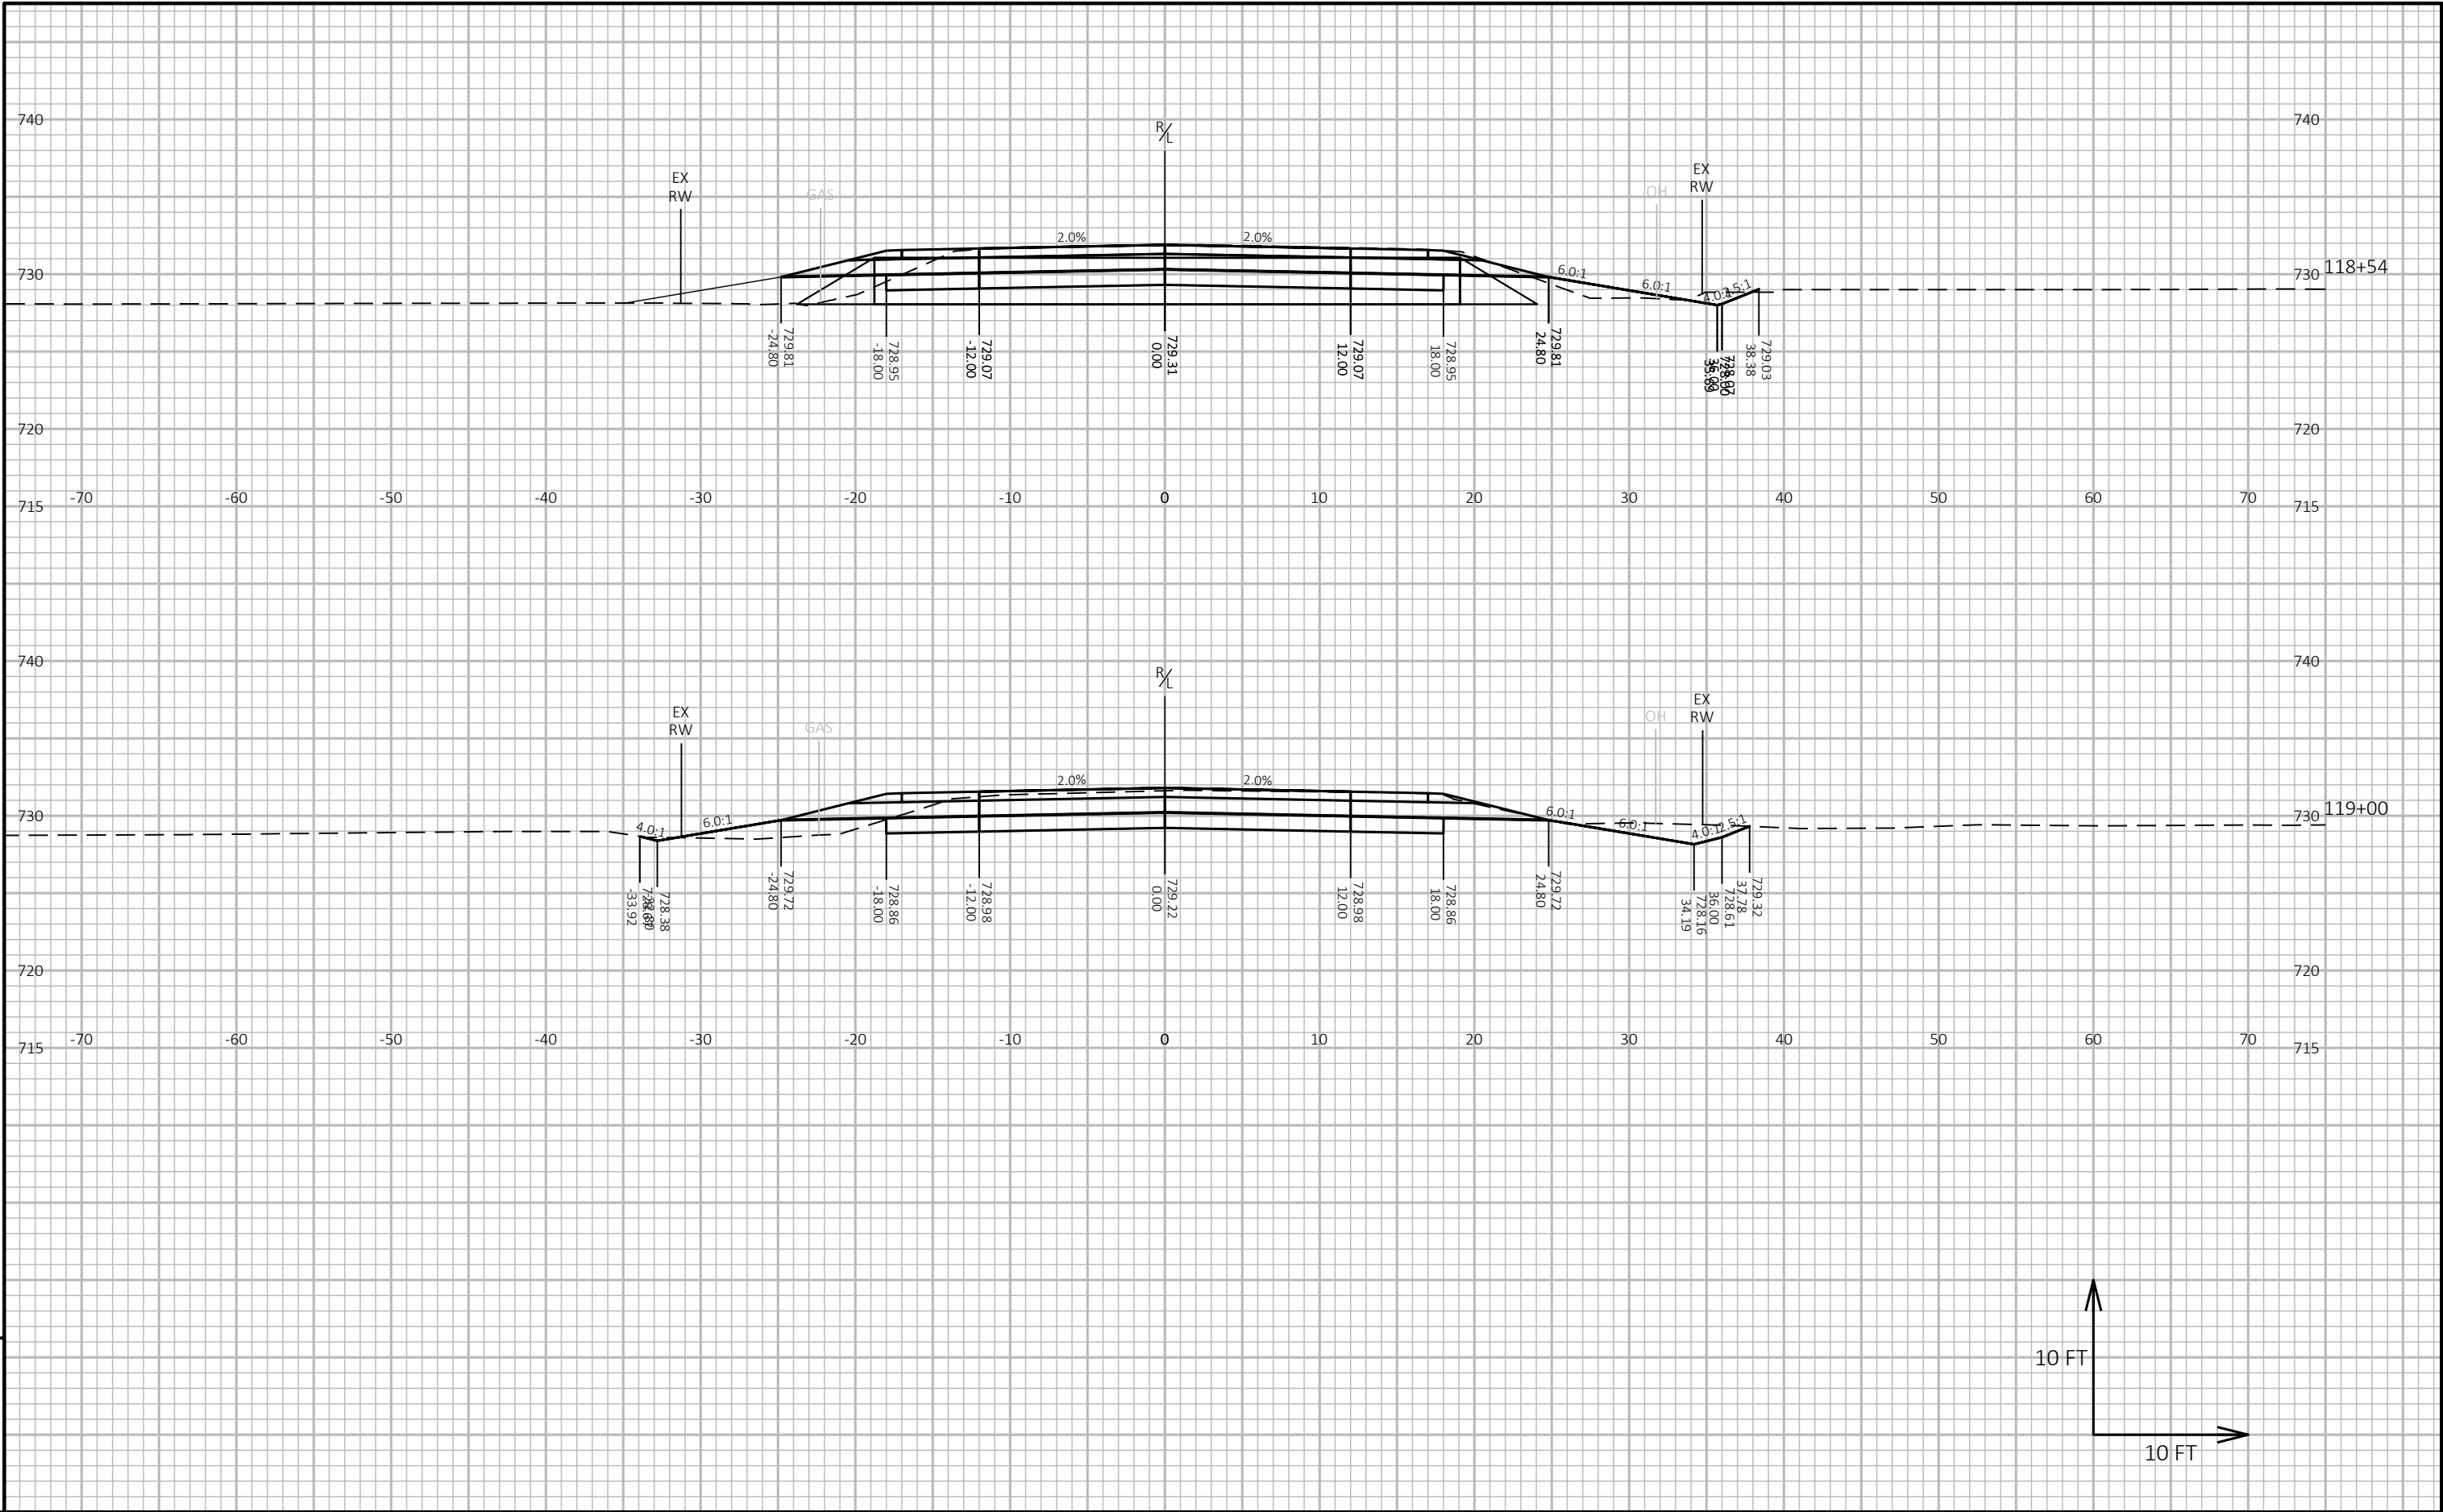

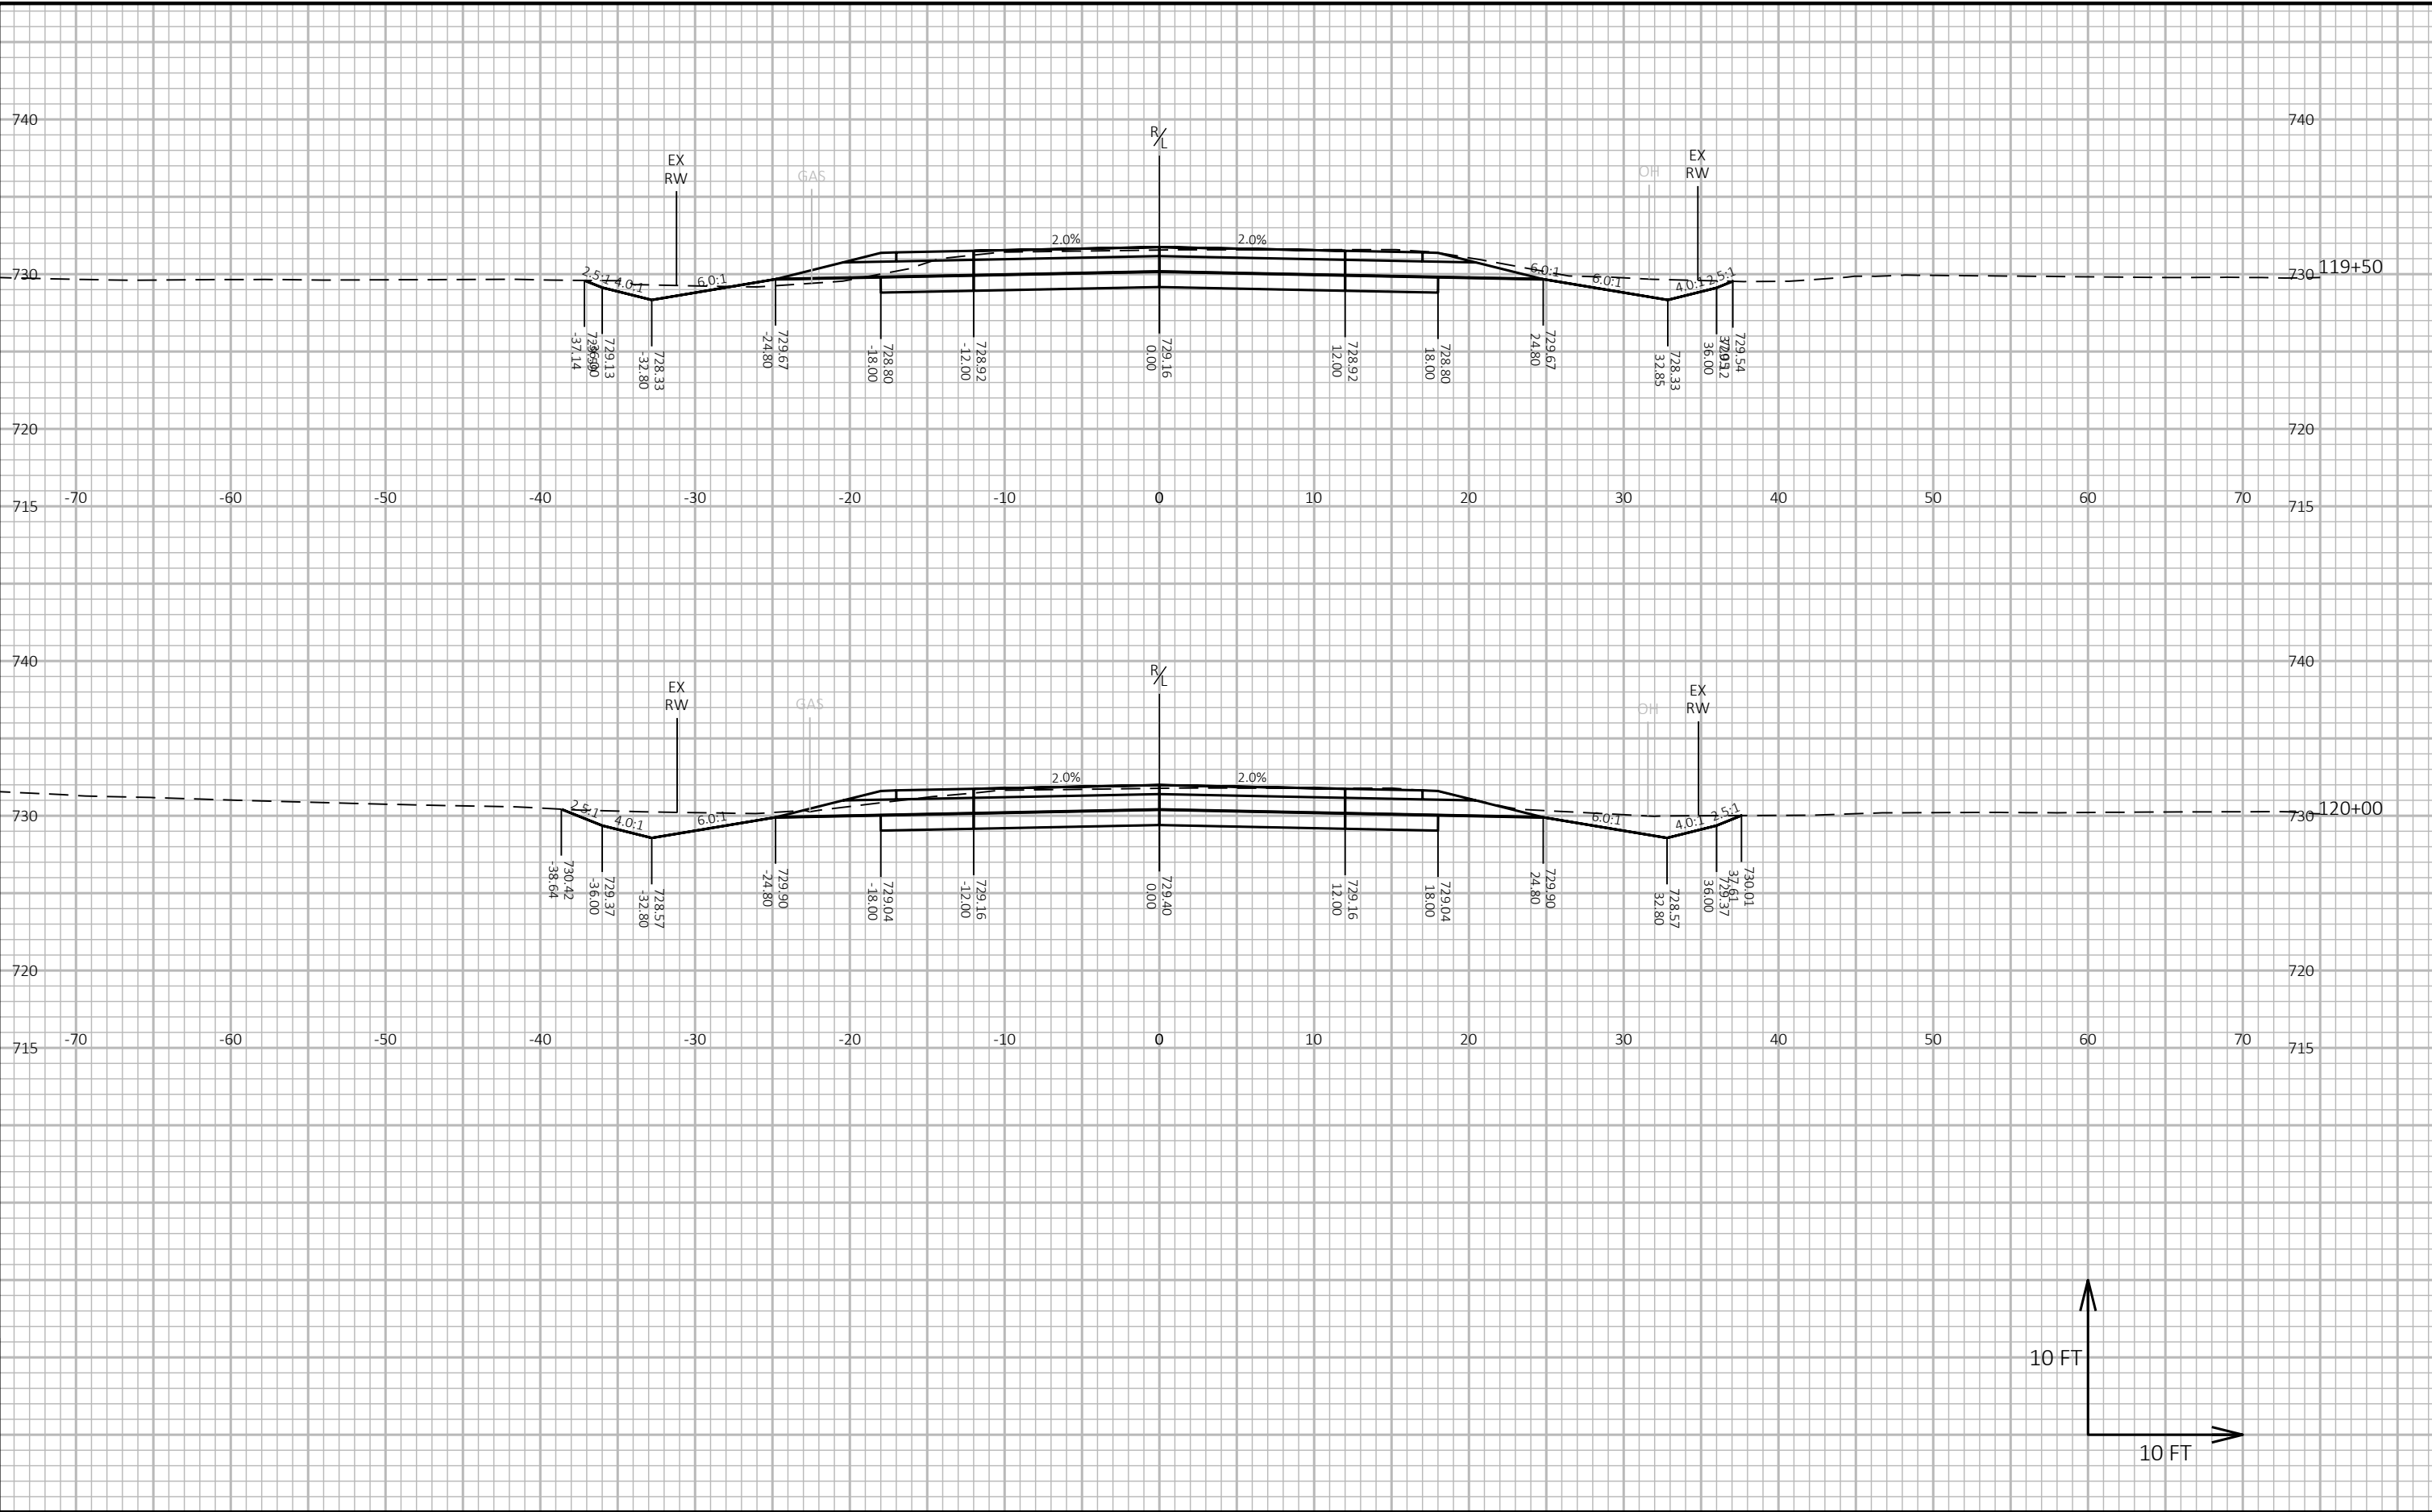

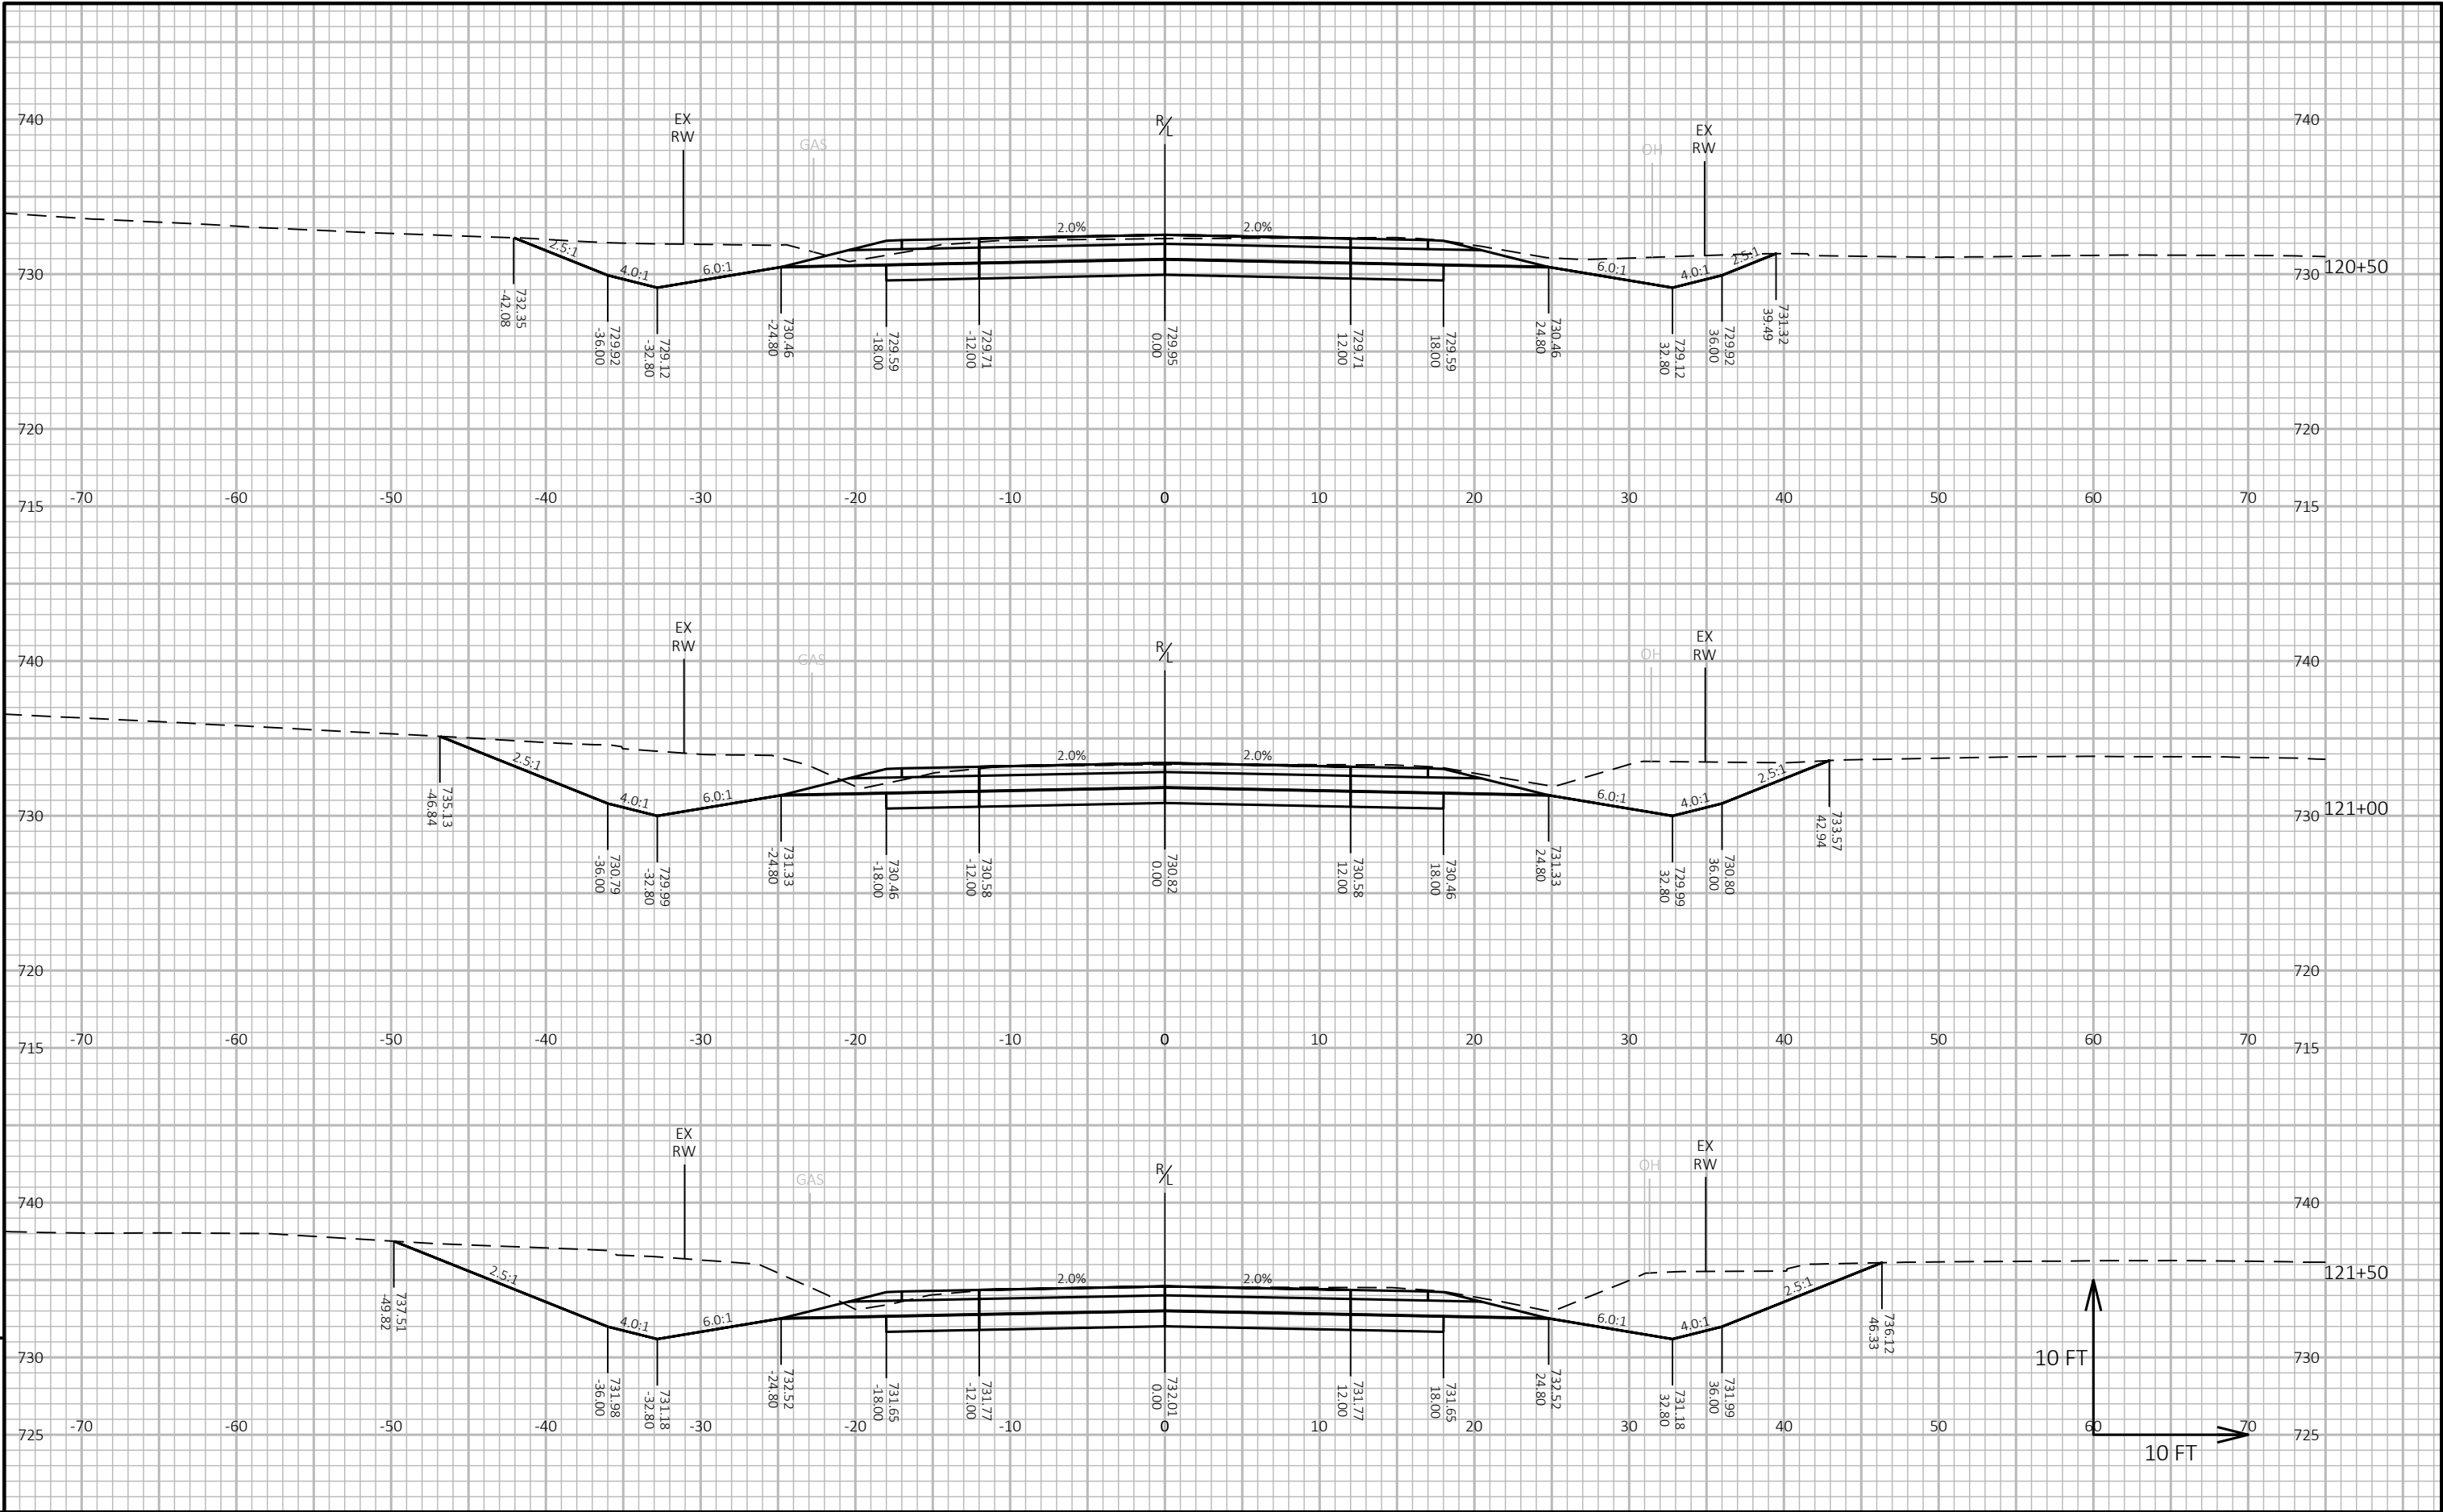


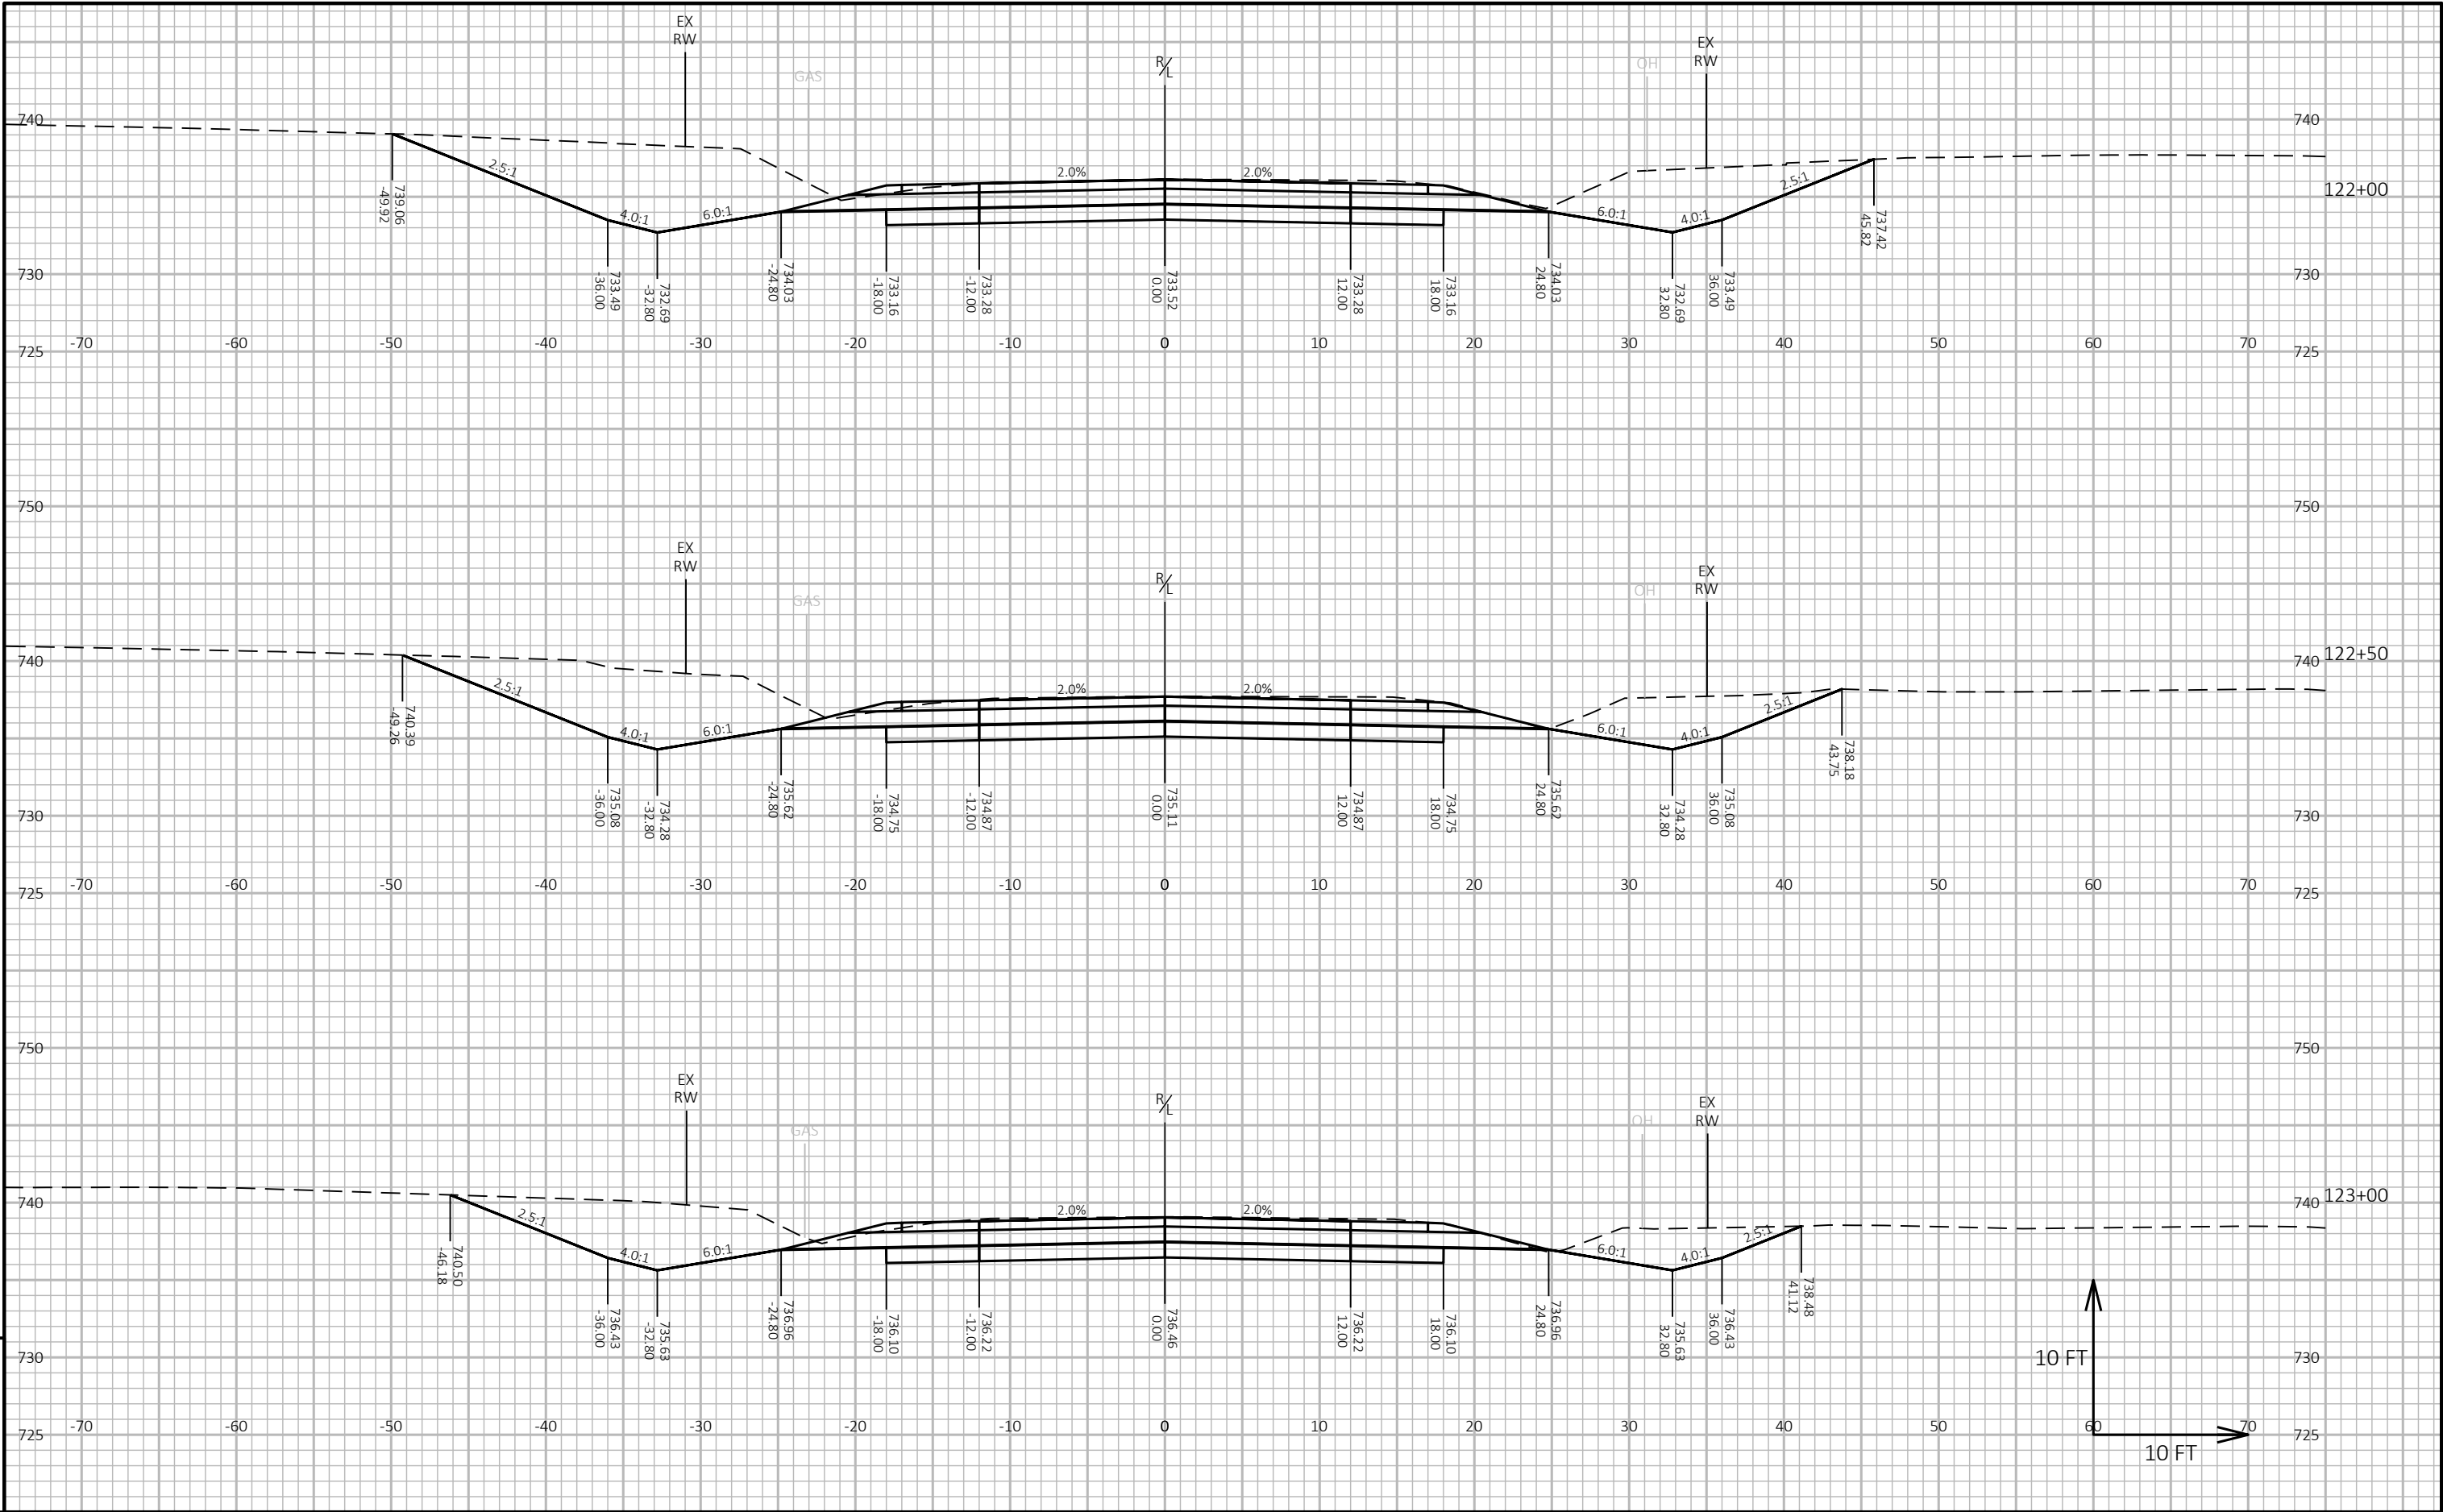

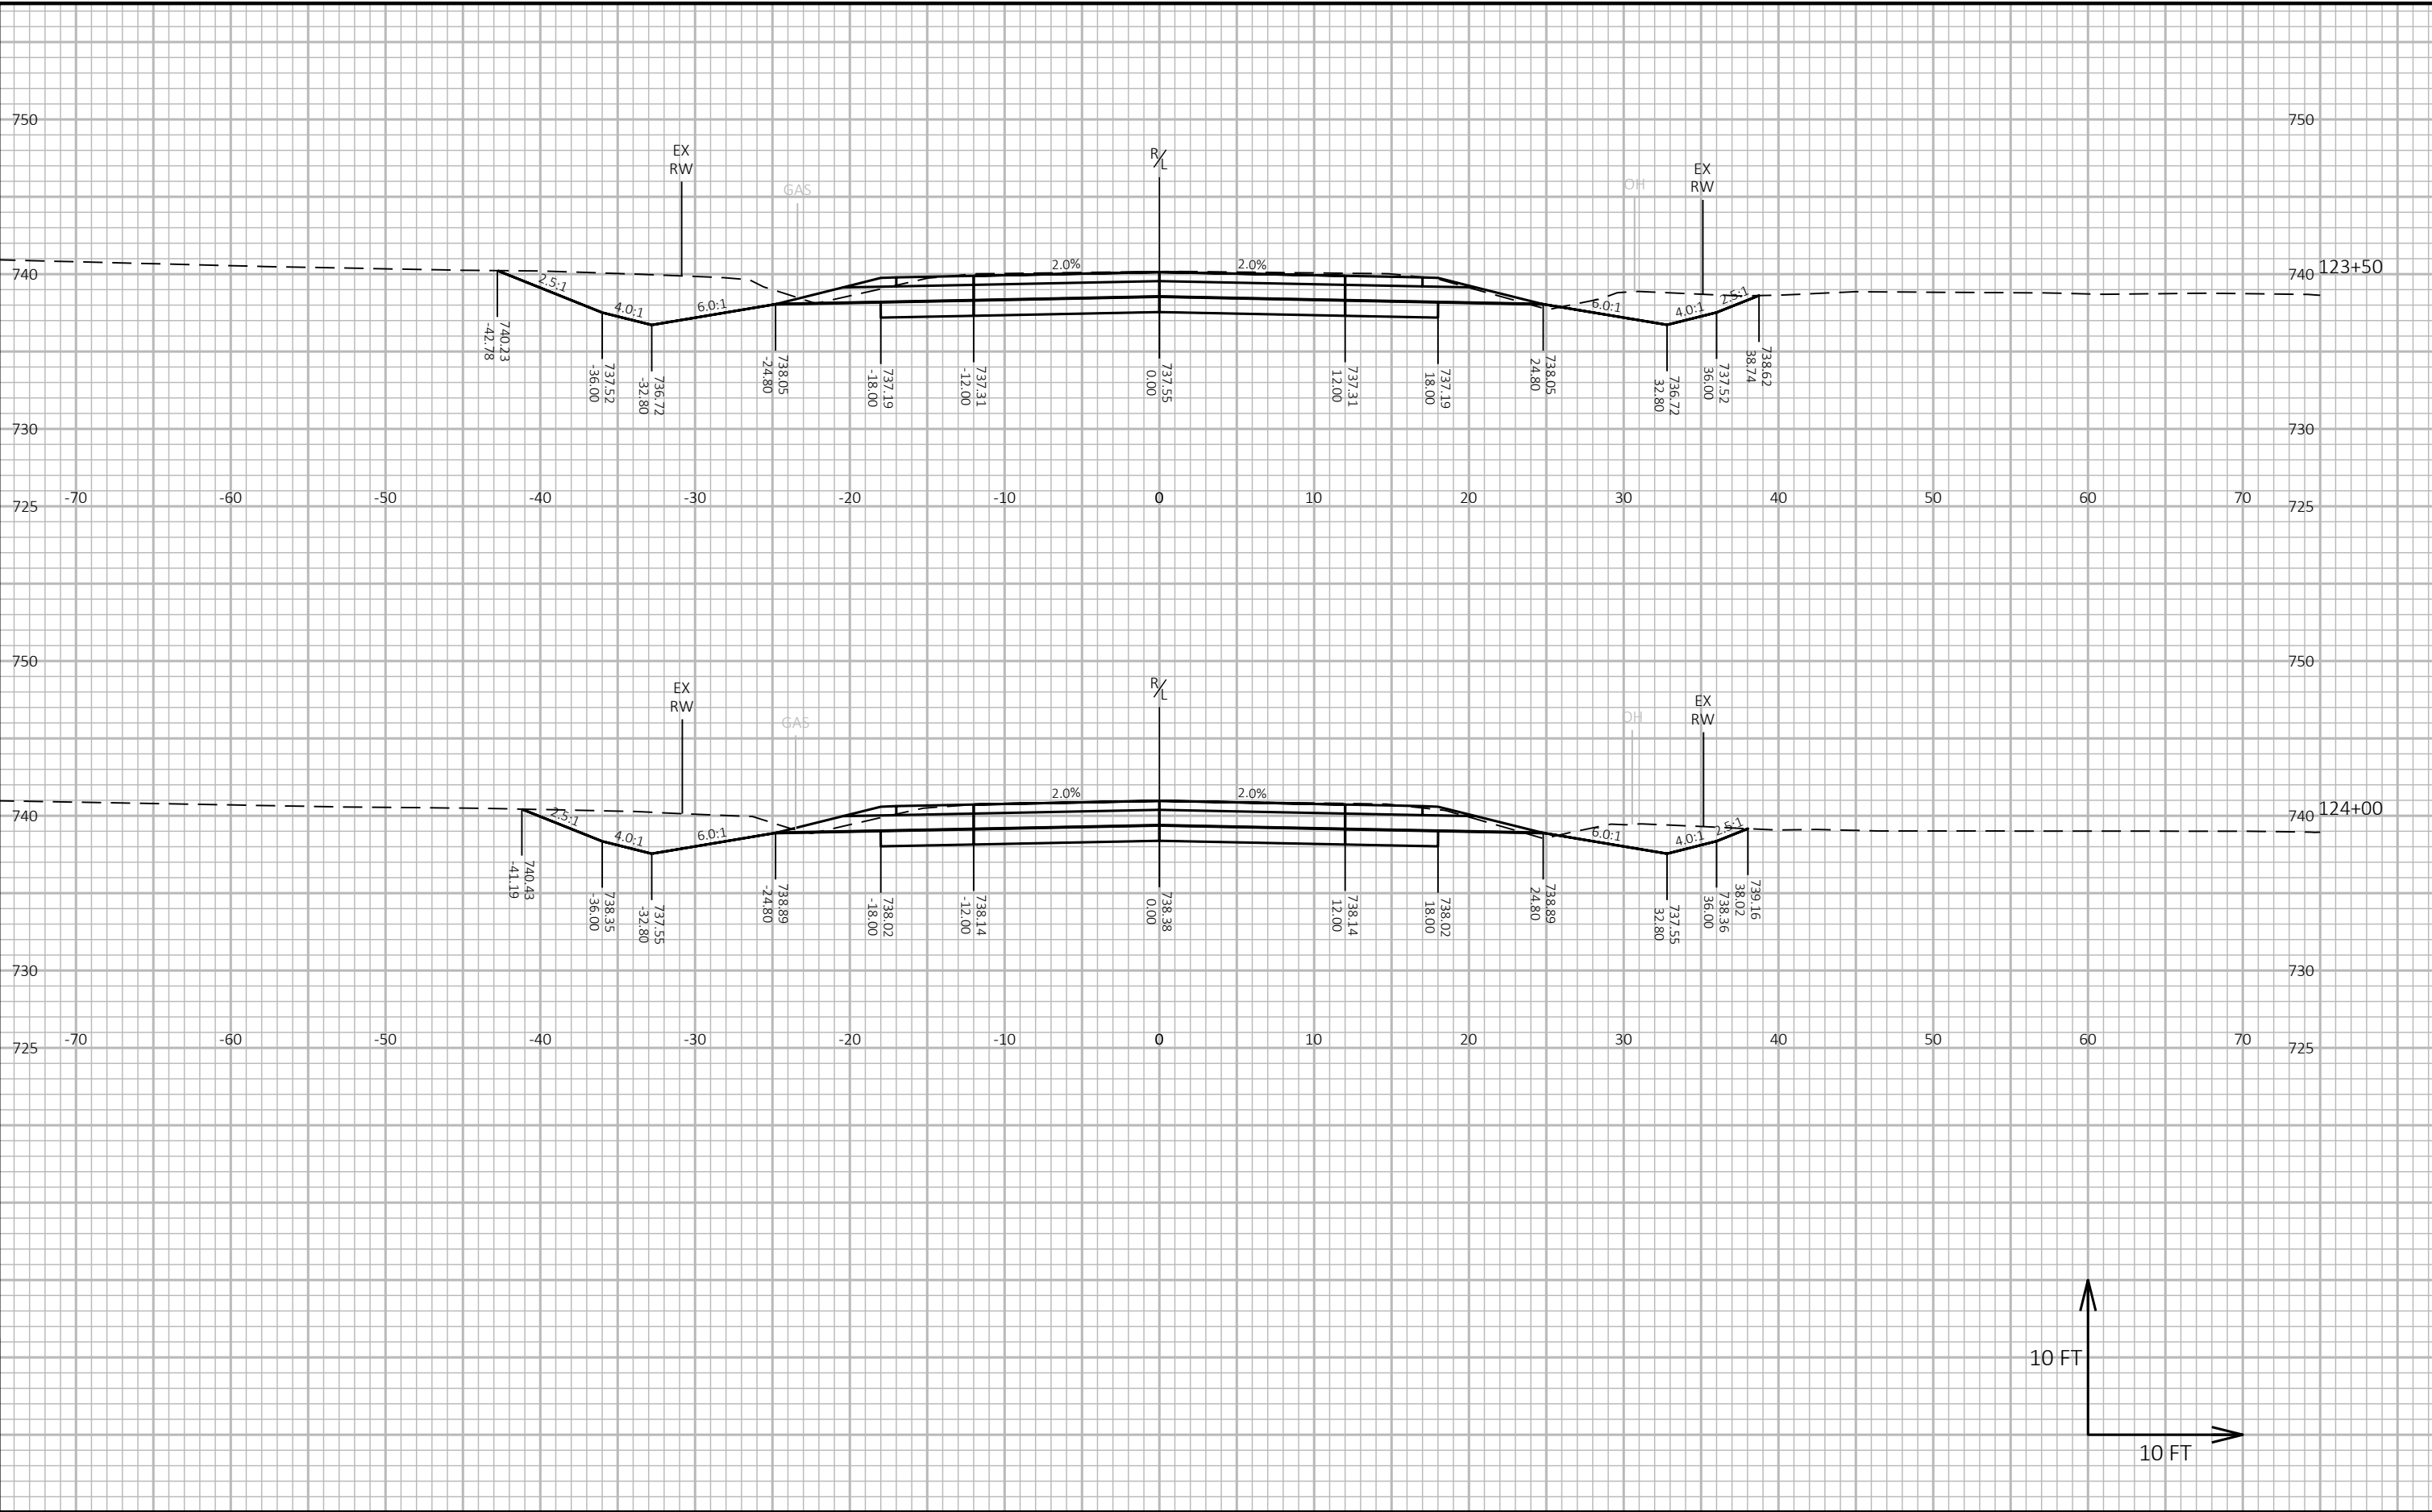


9


9

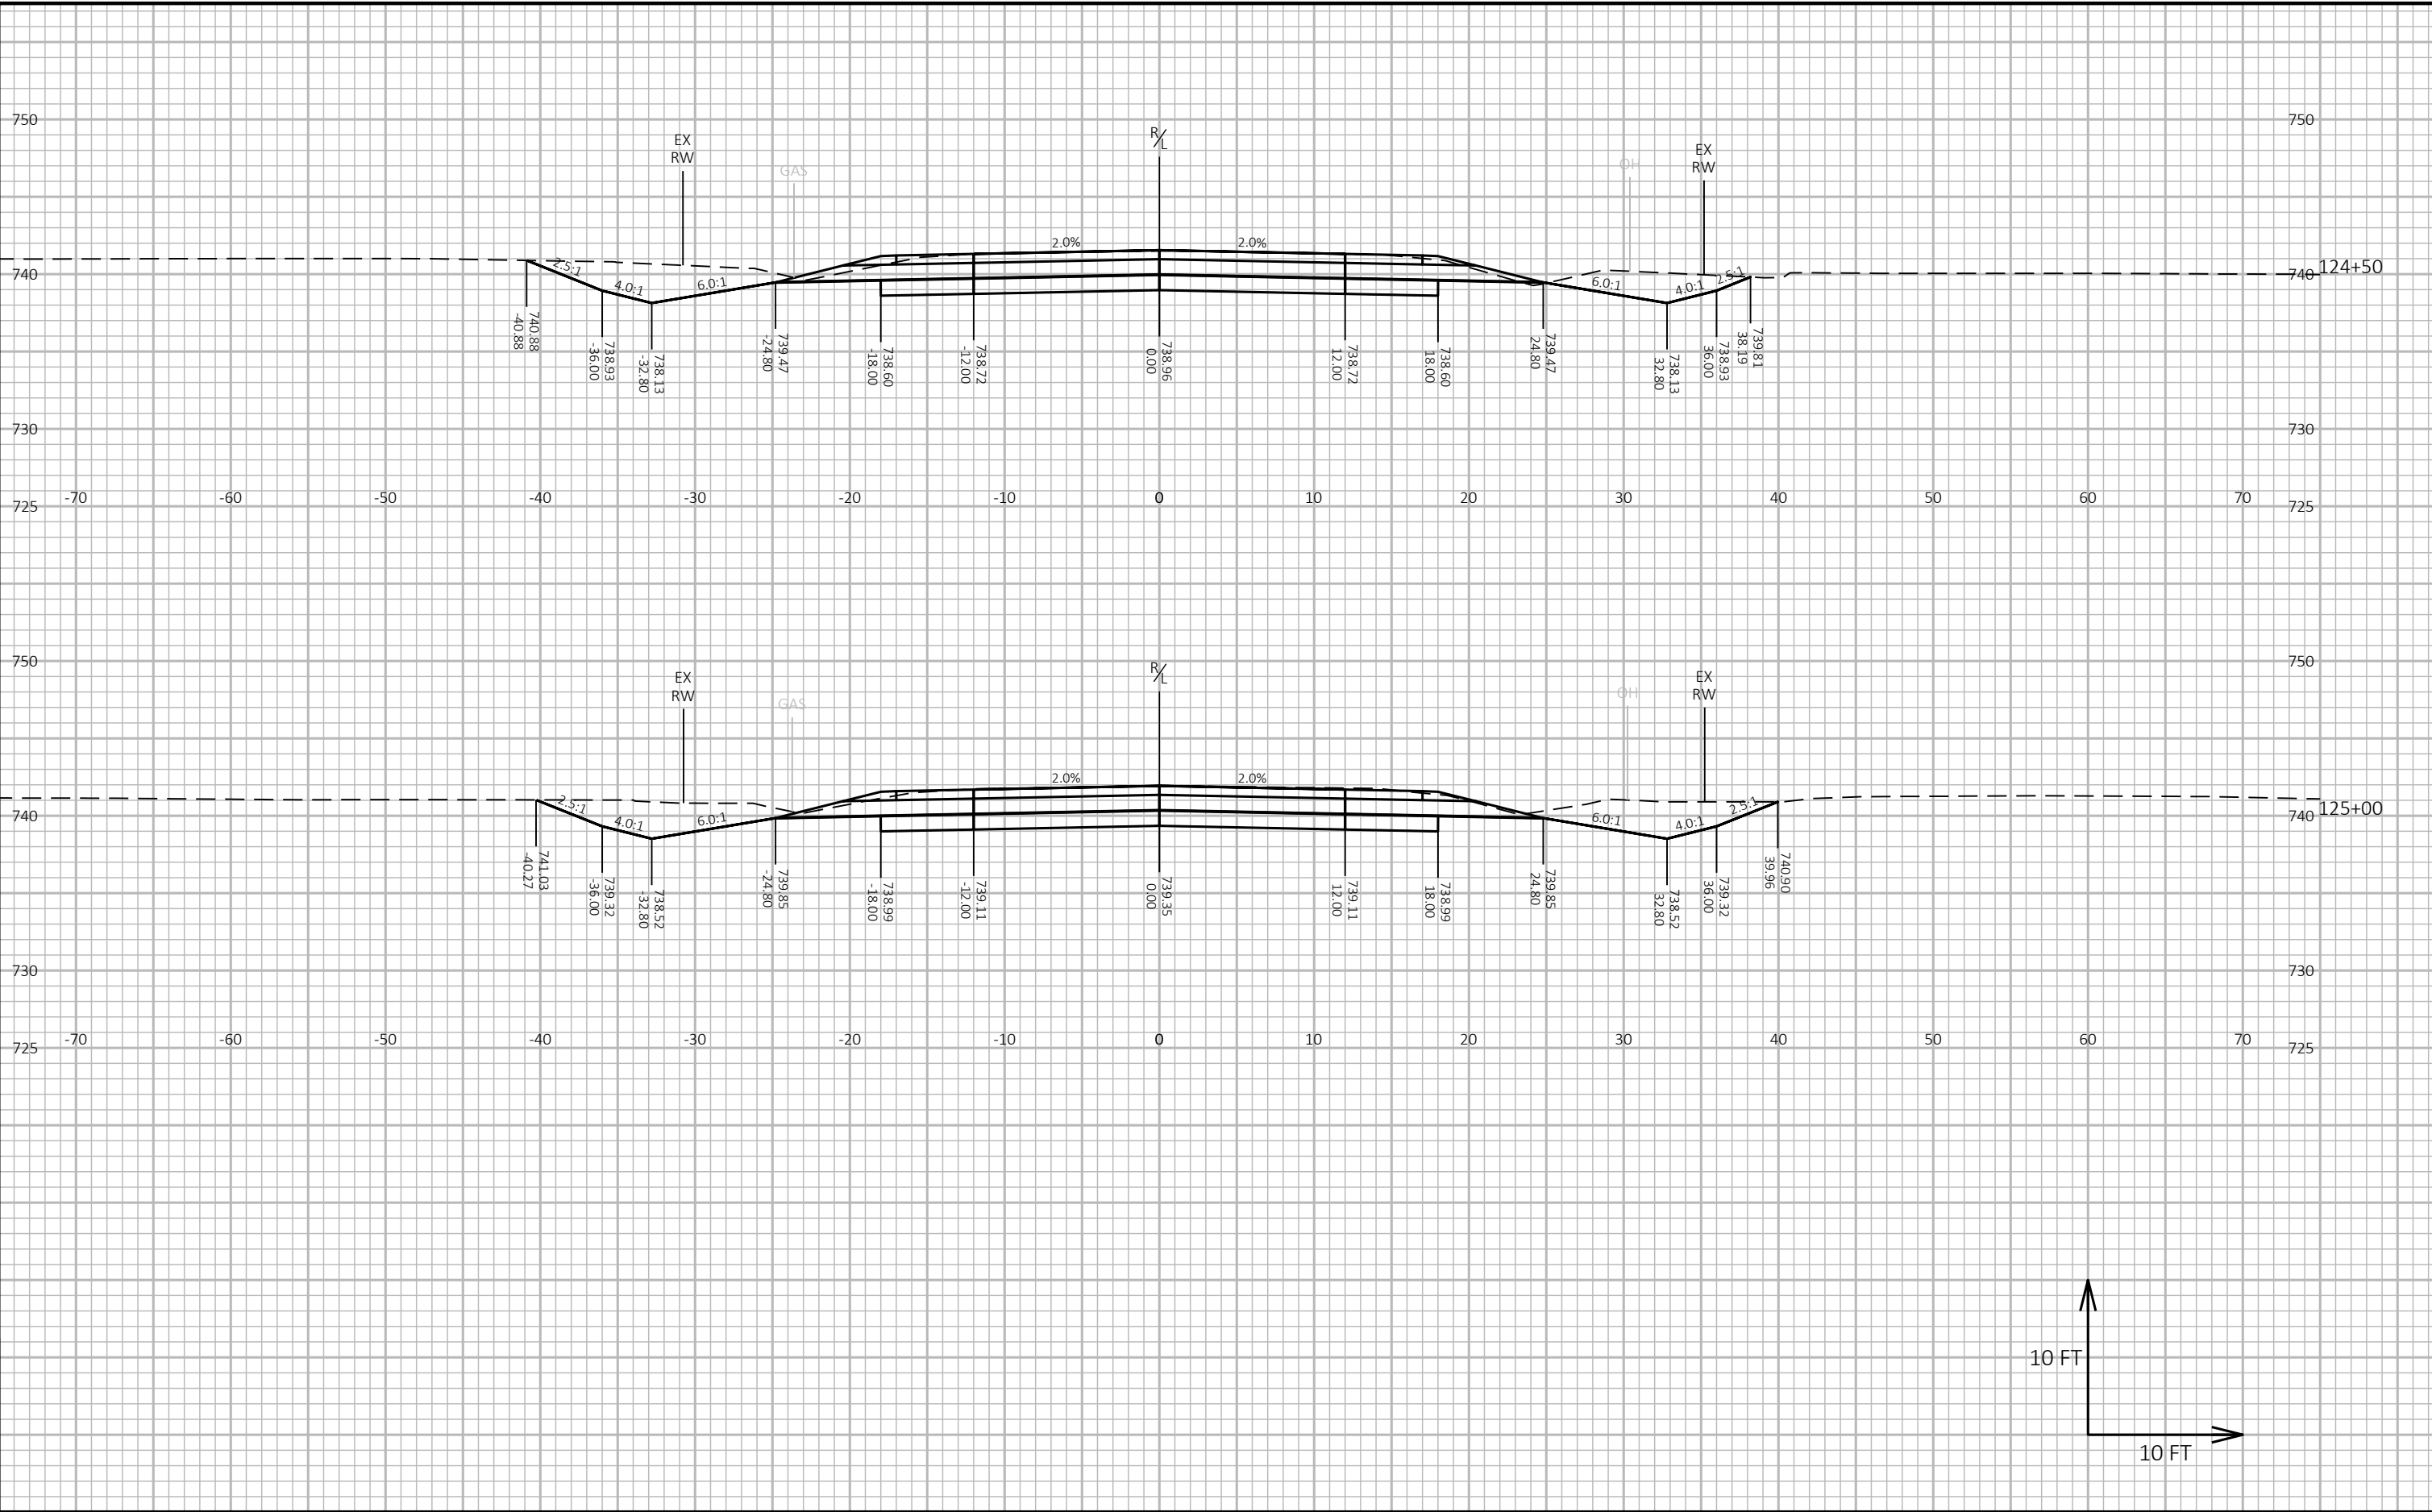



9


9

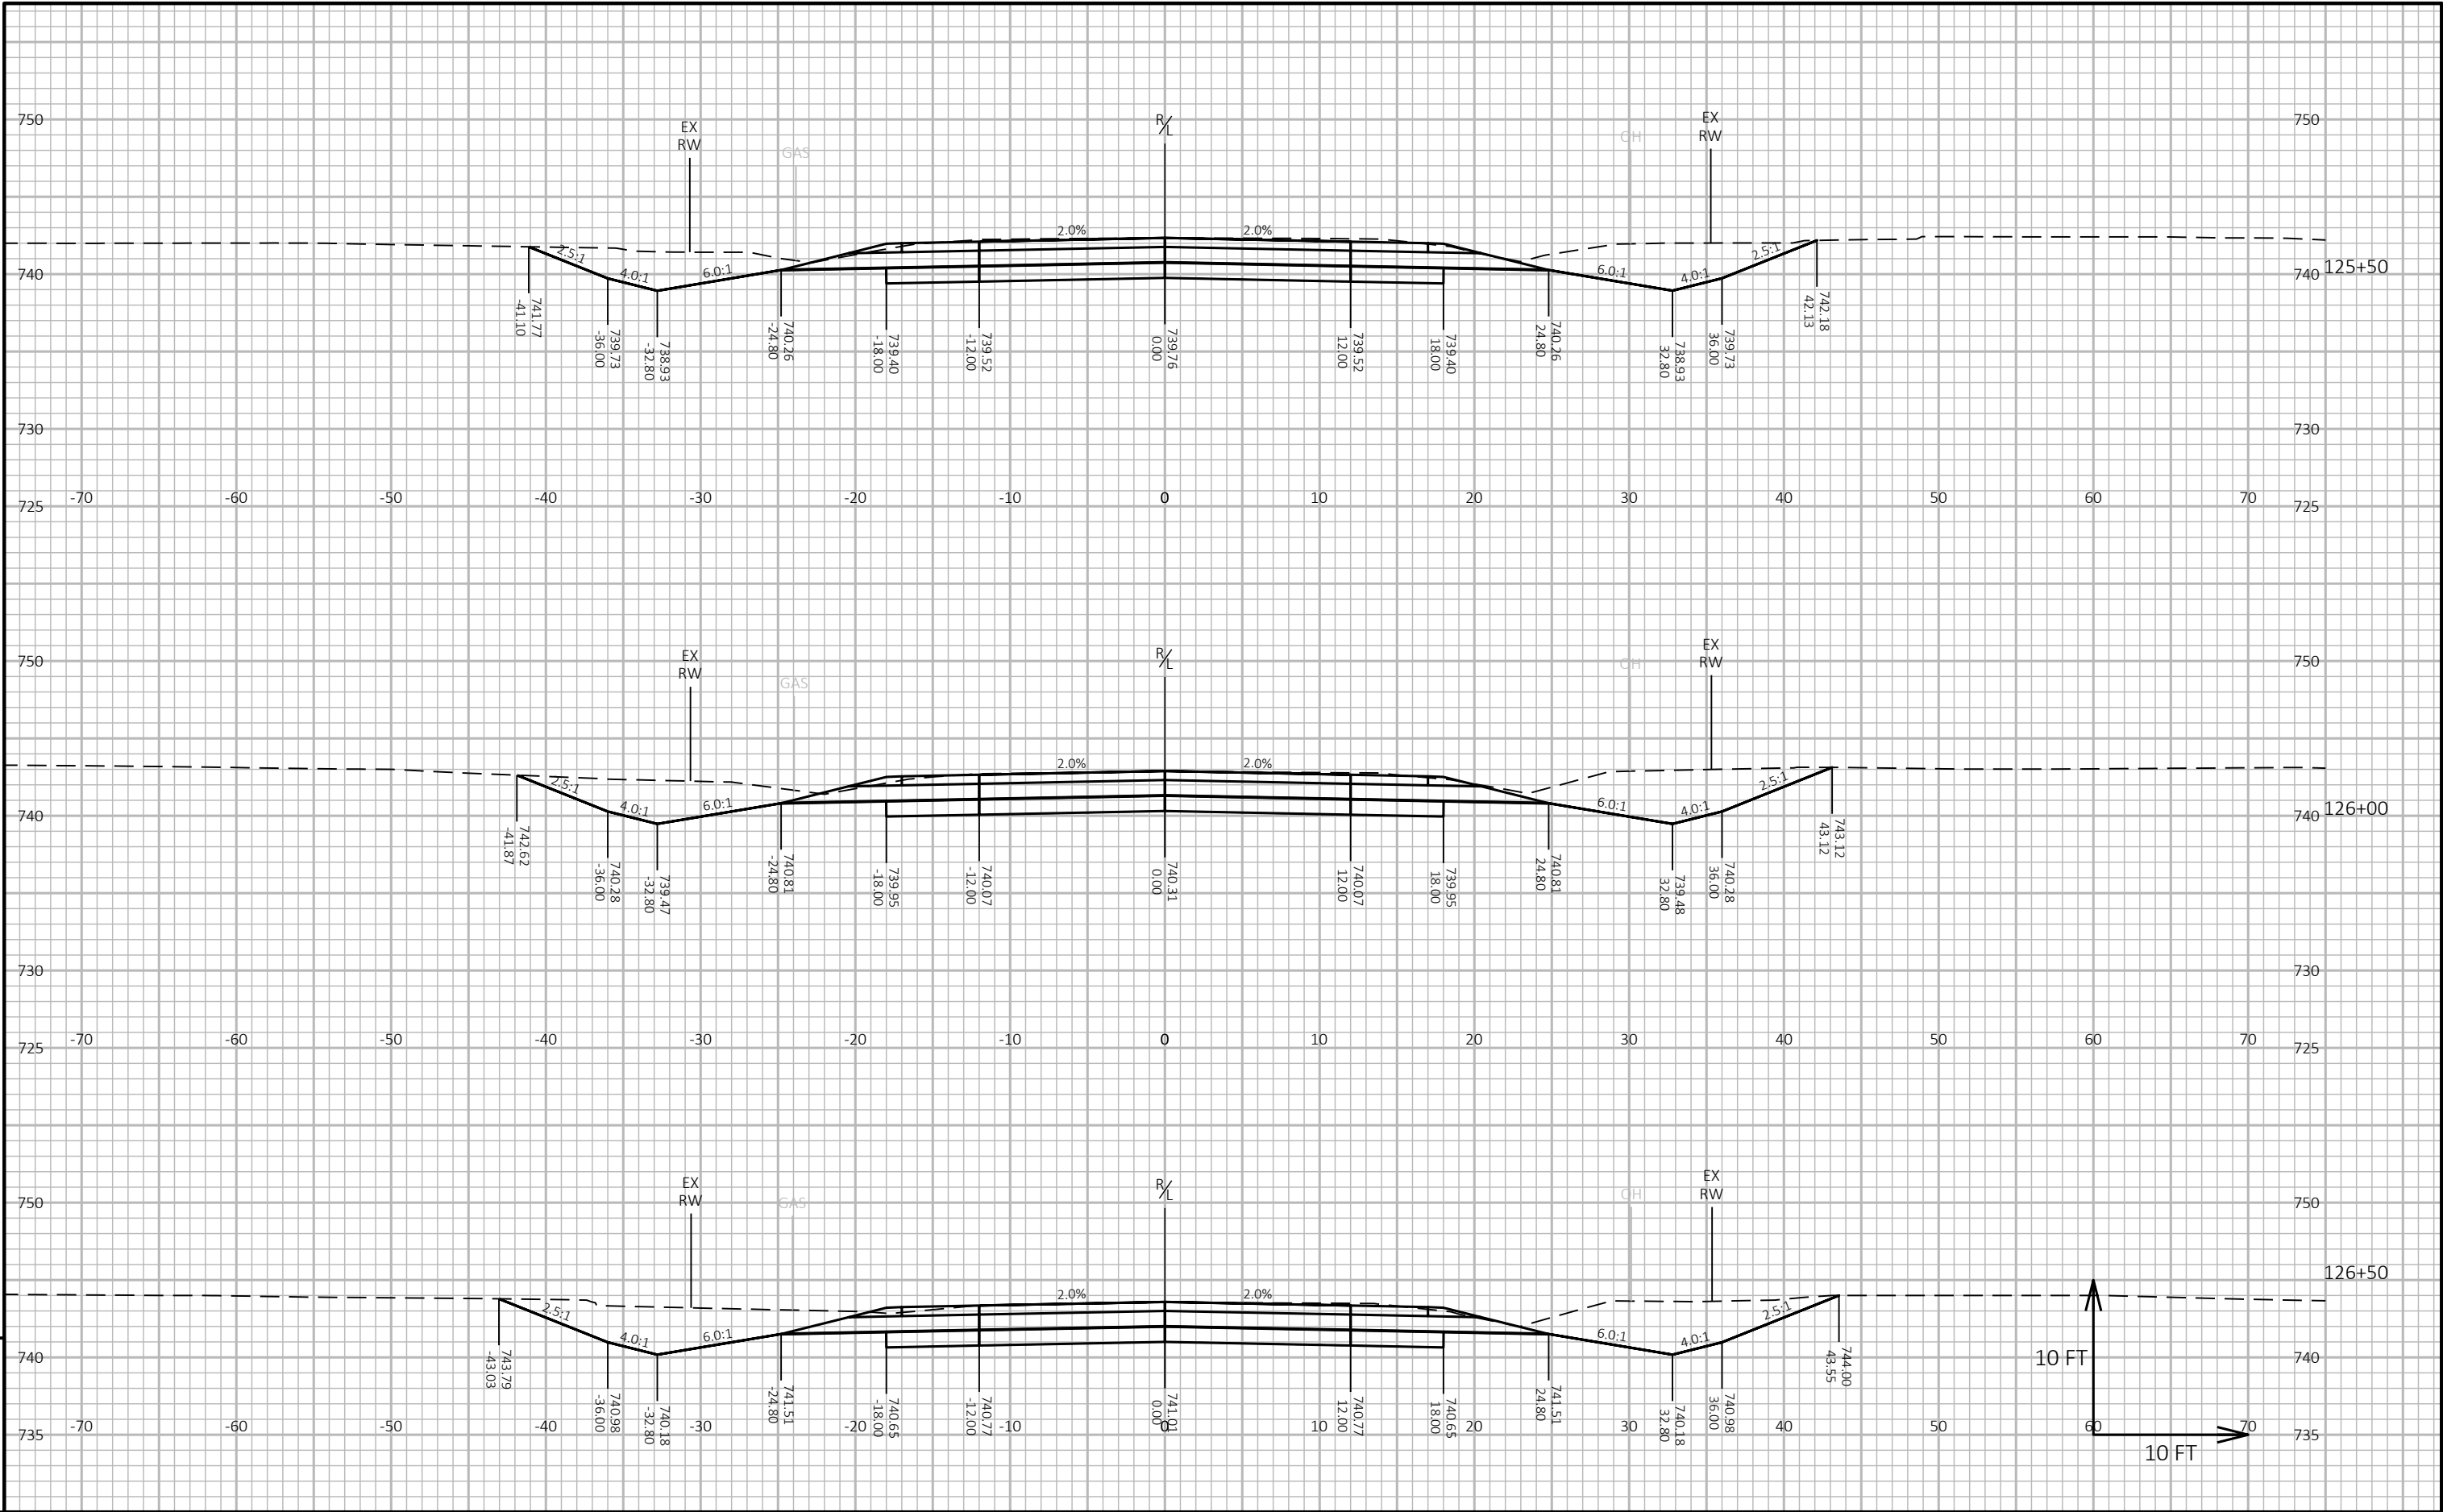

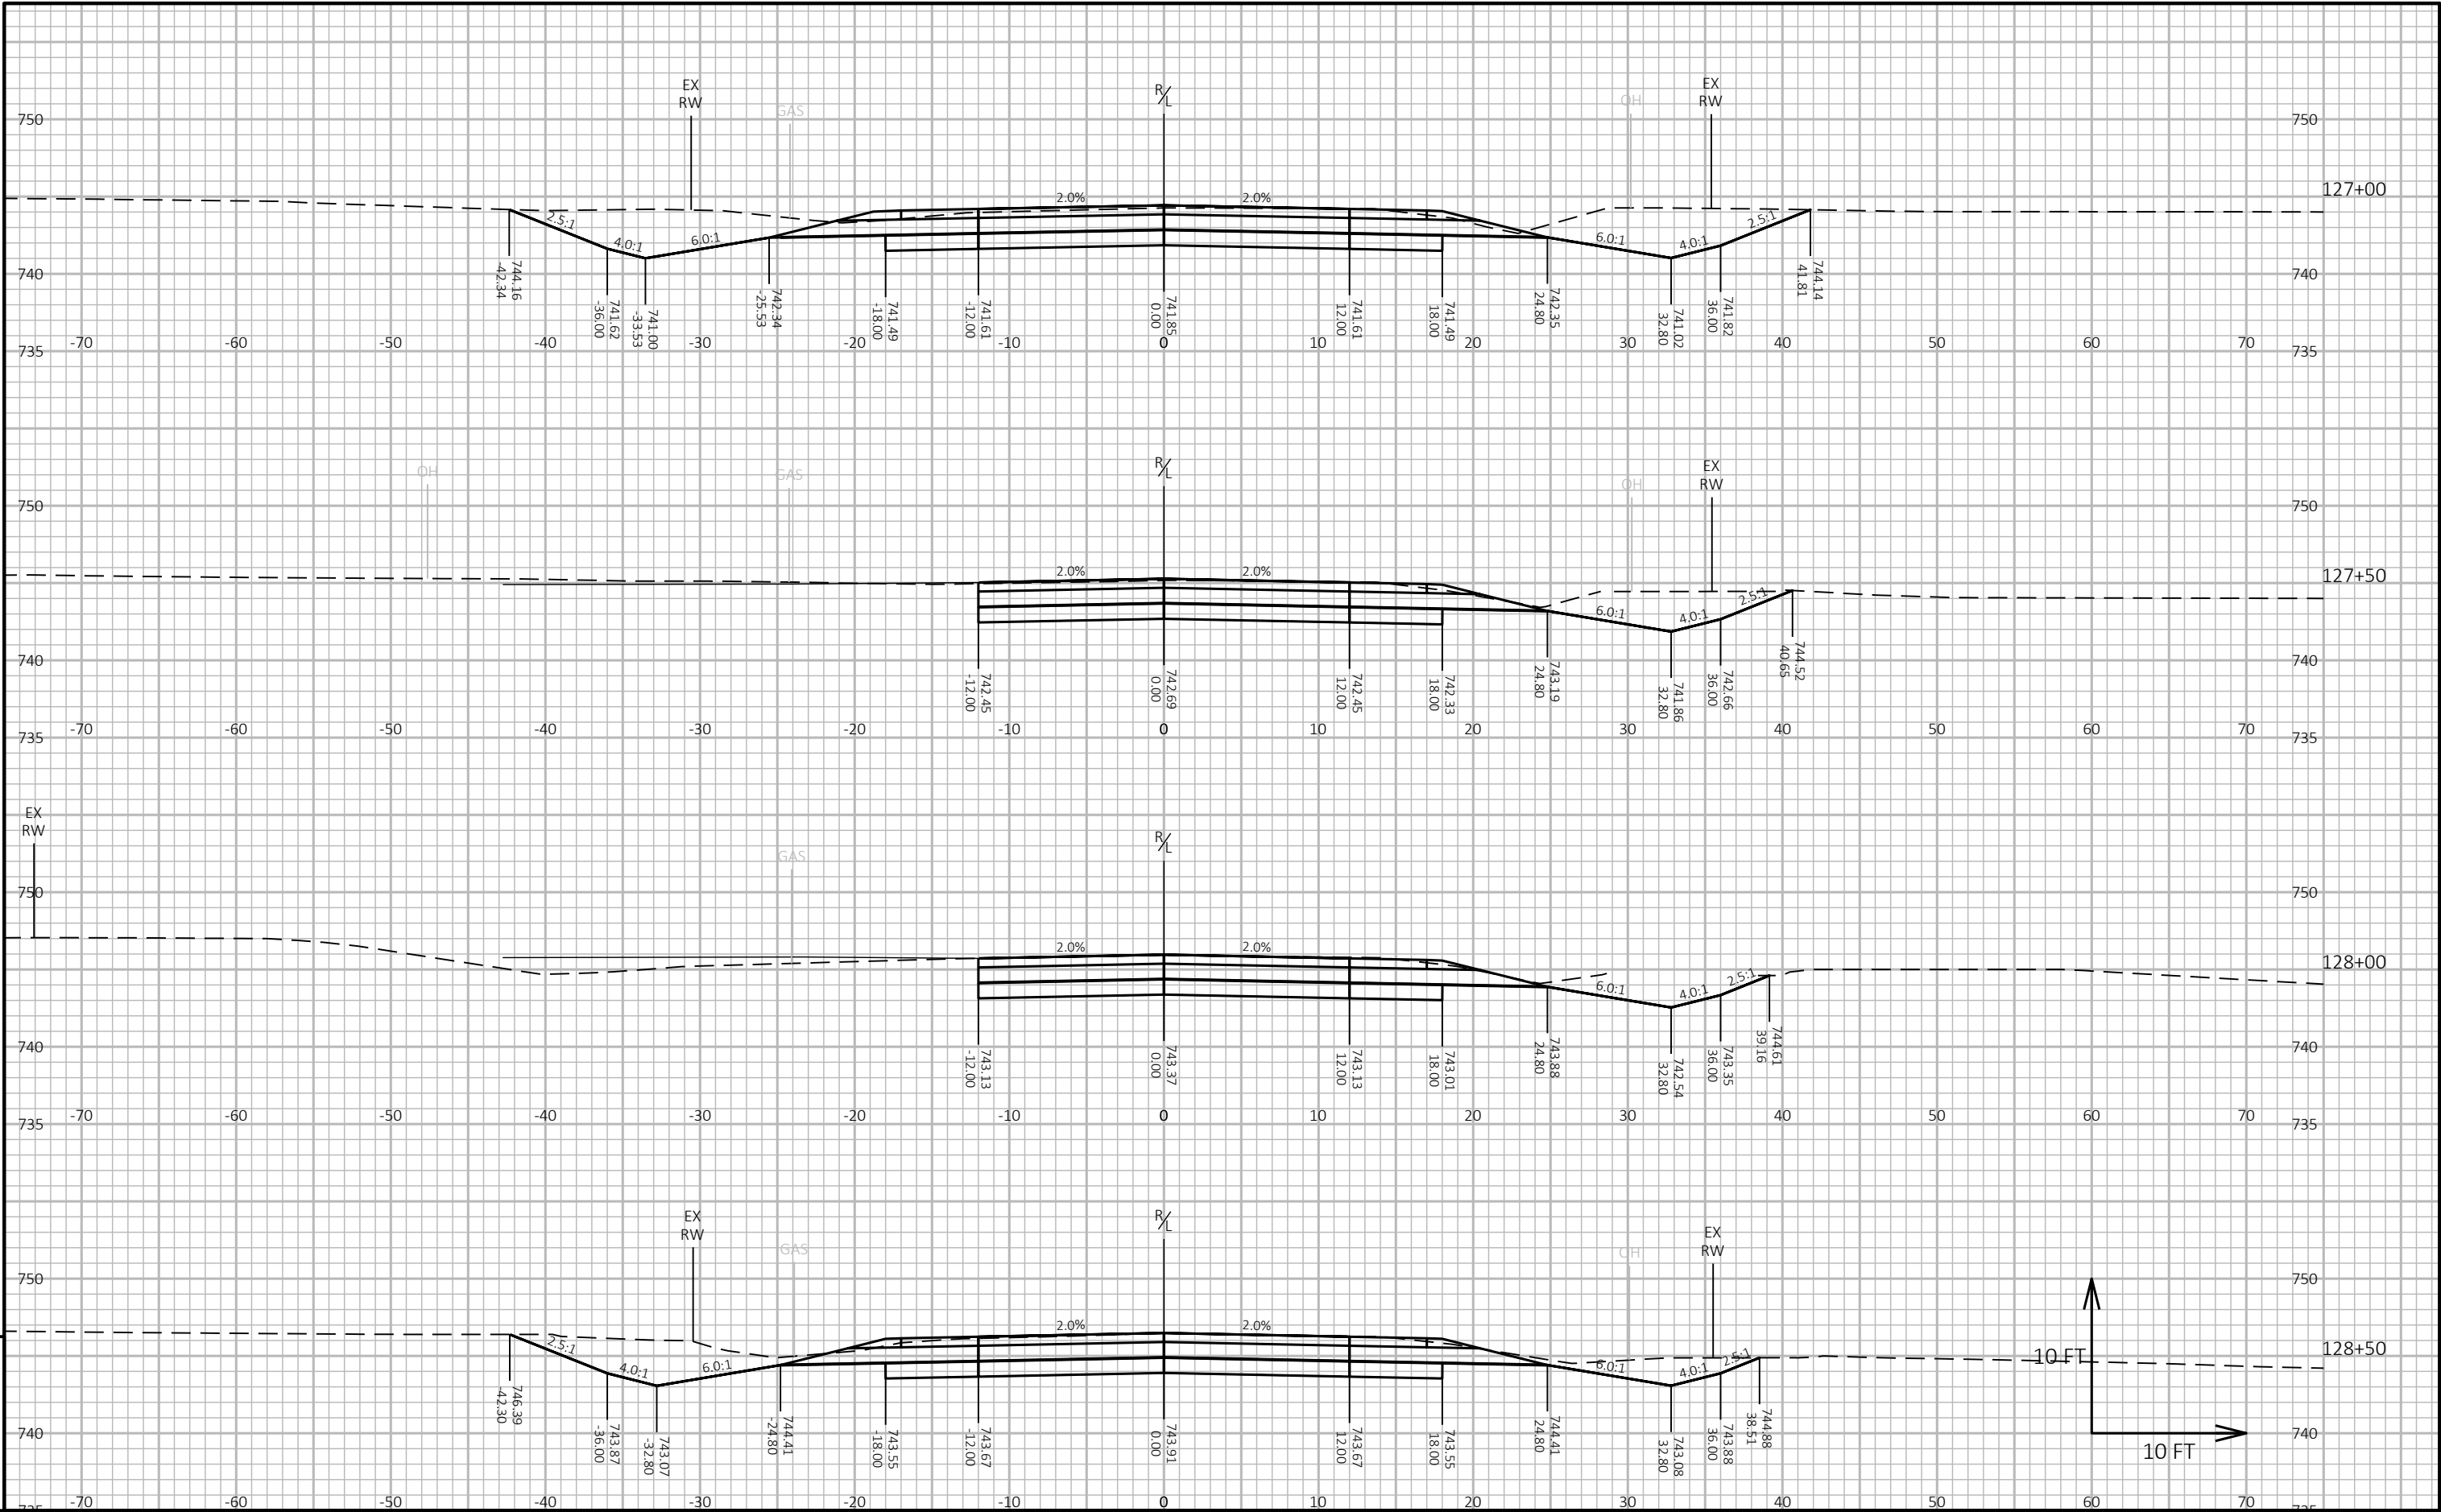

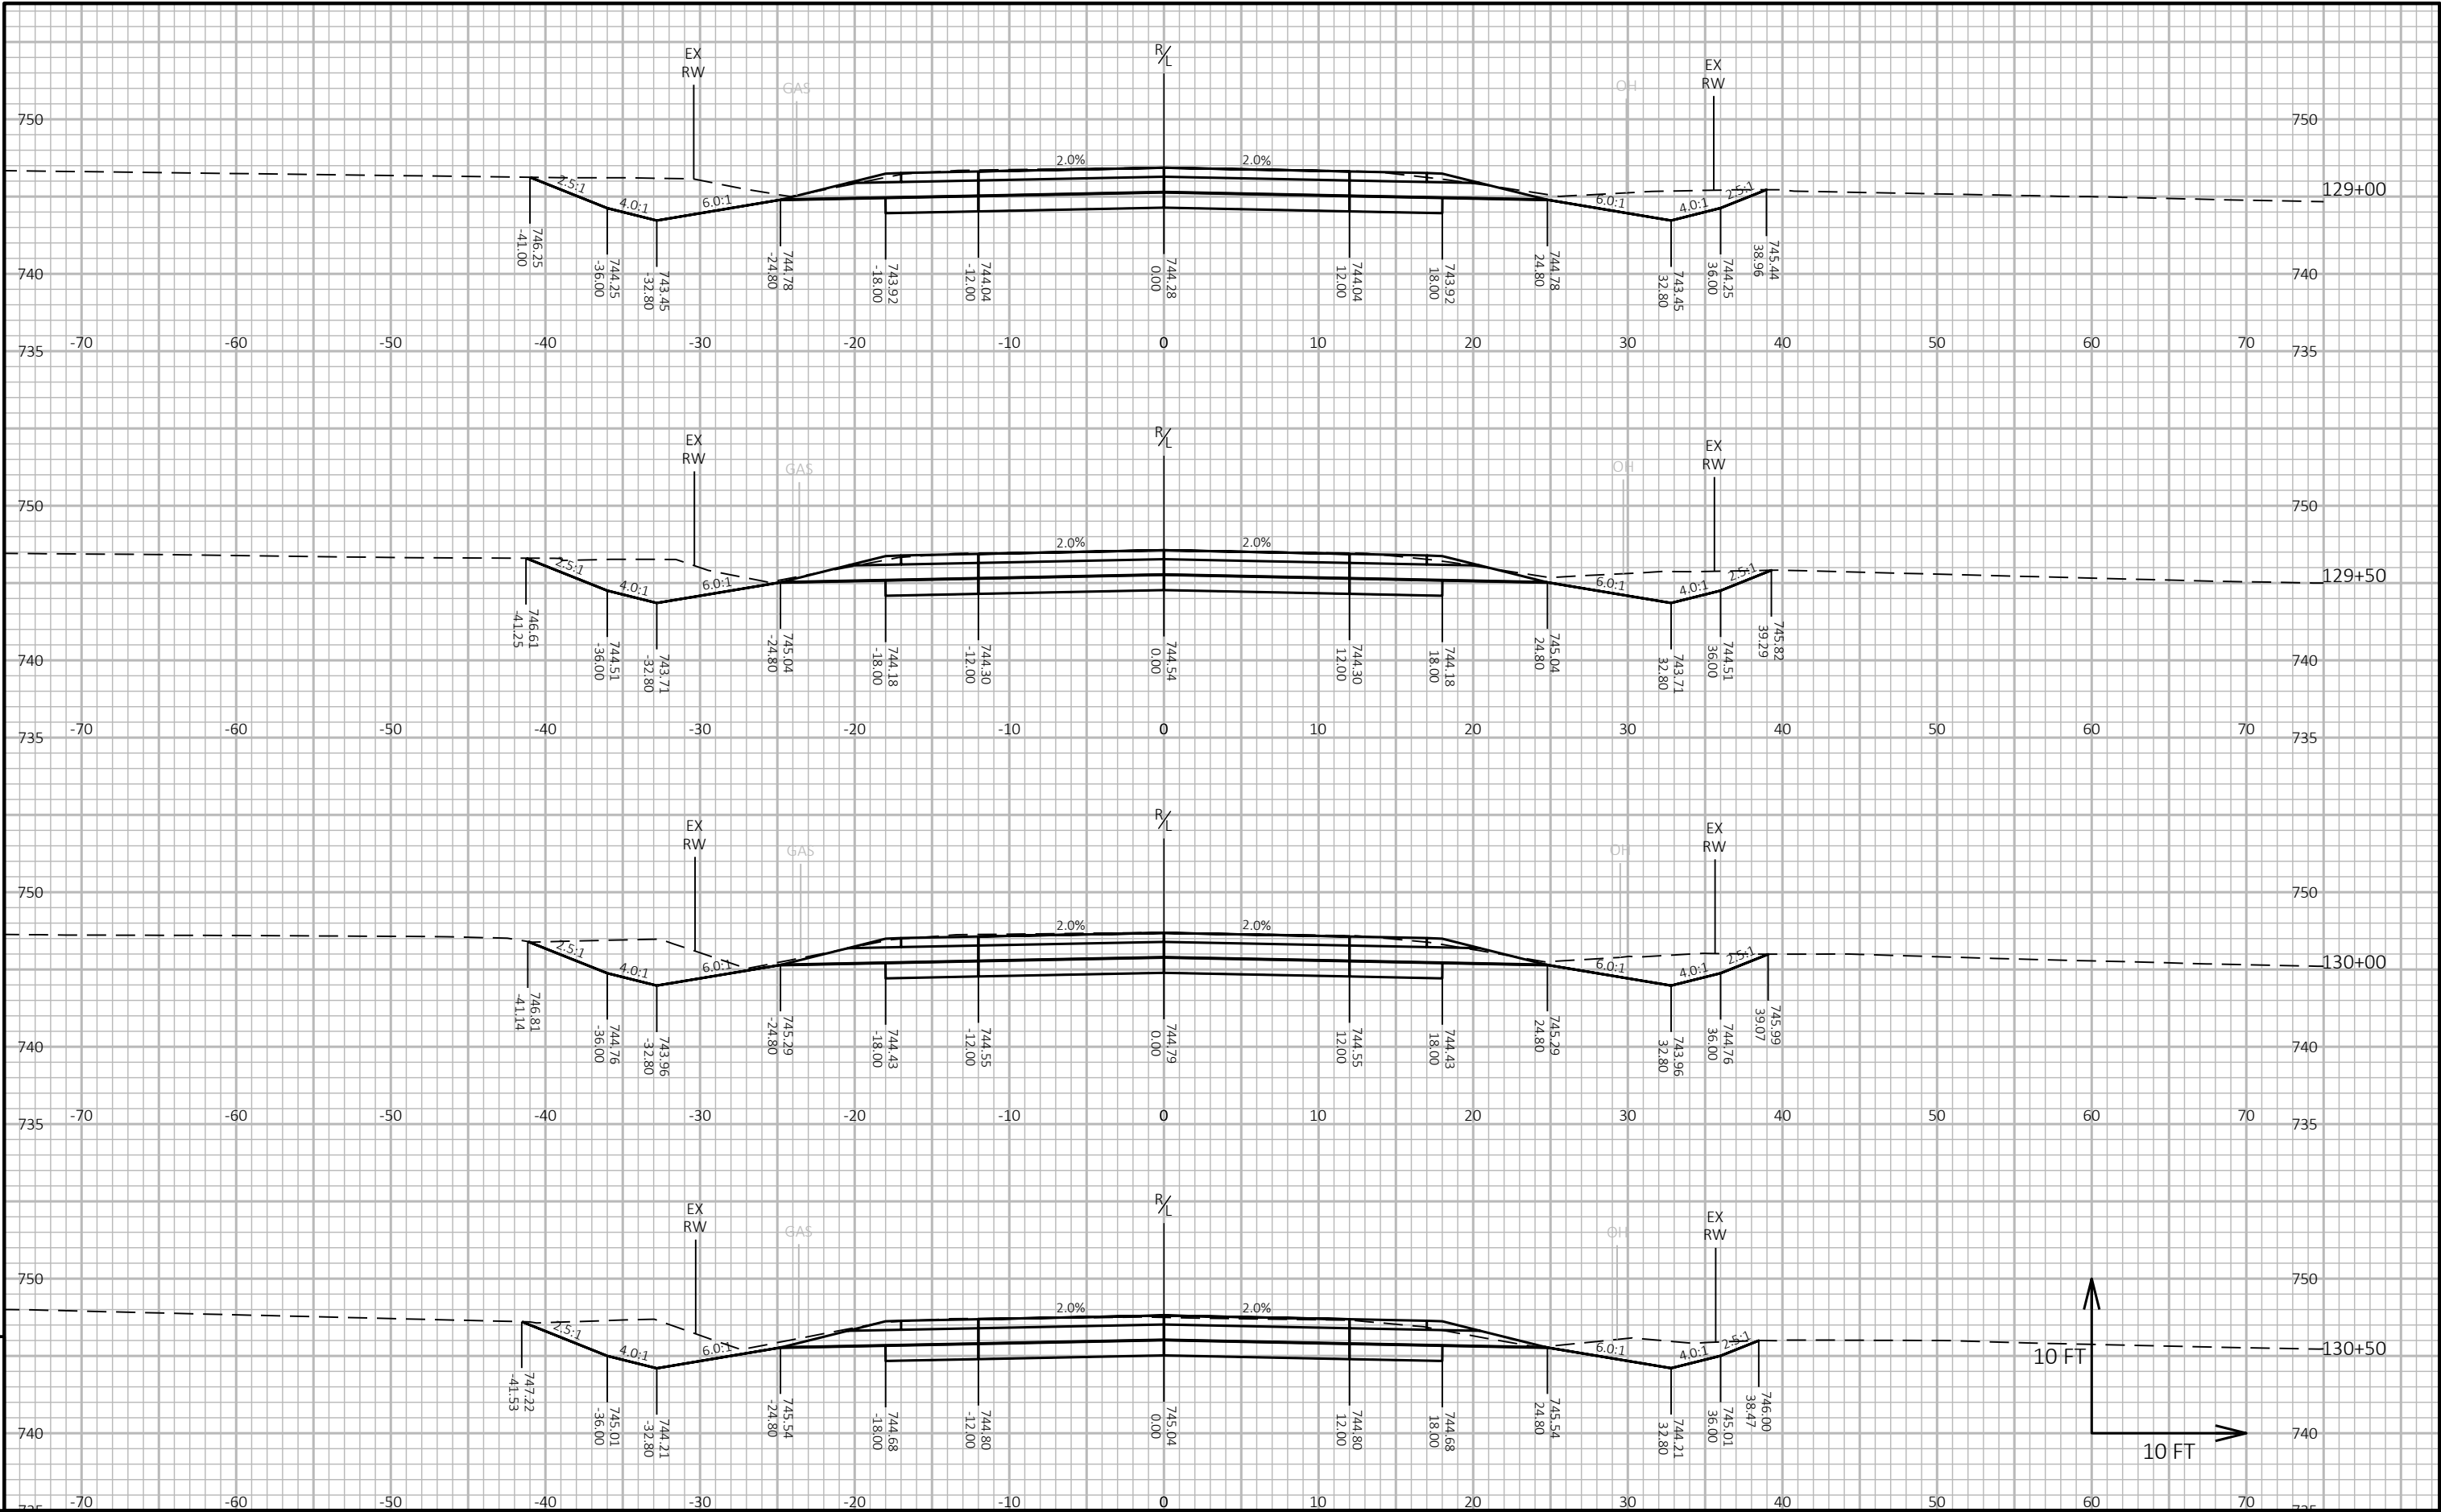

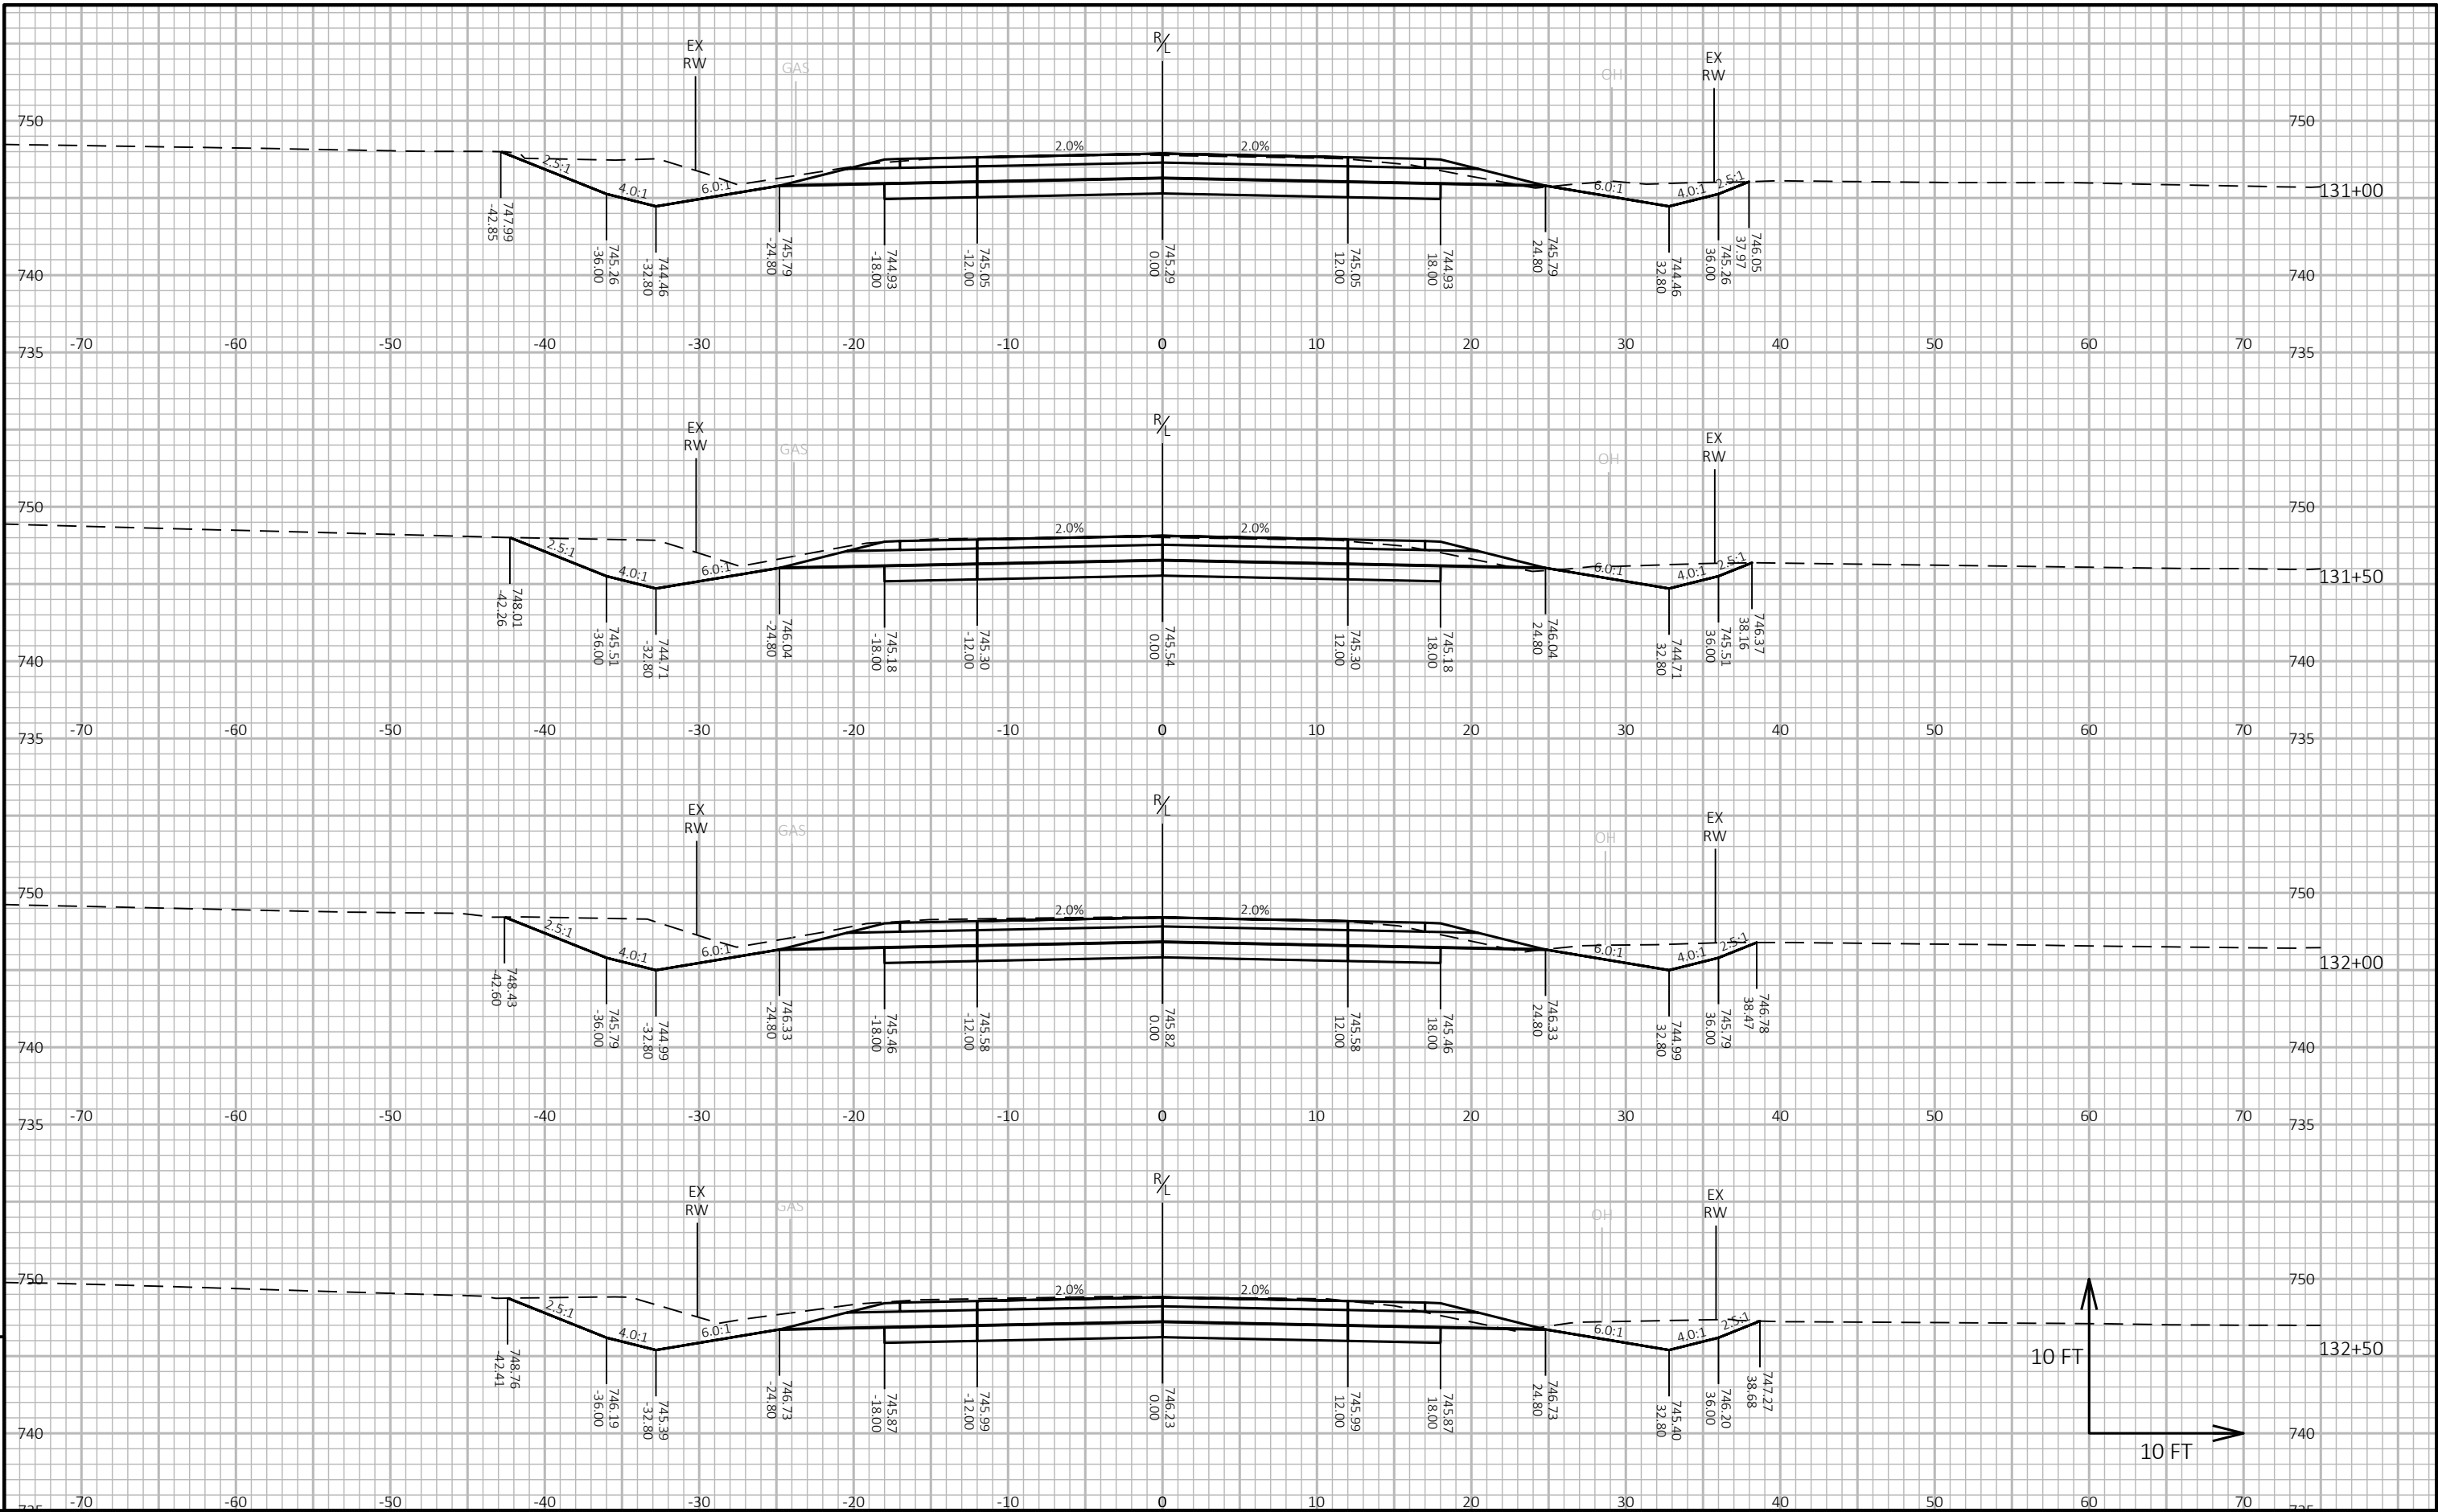

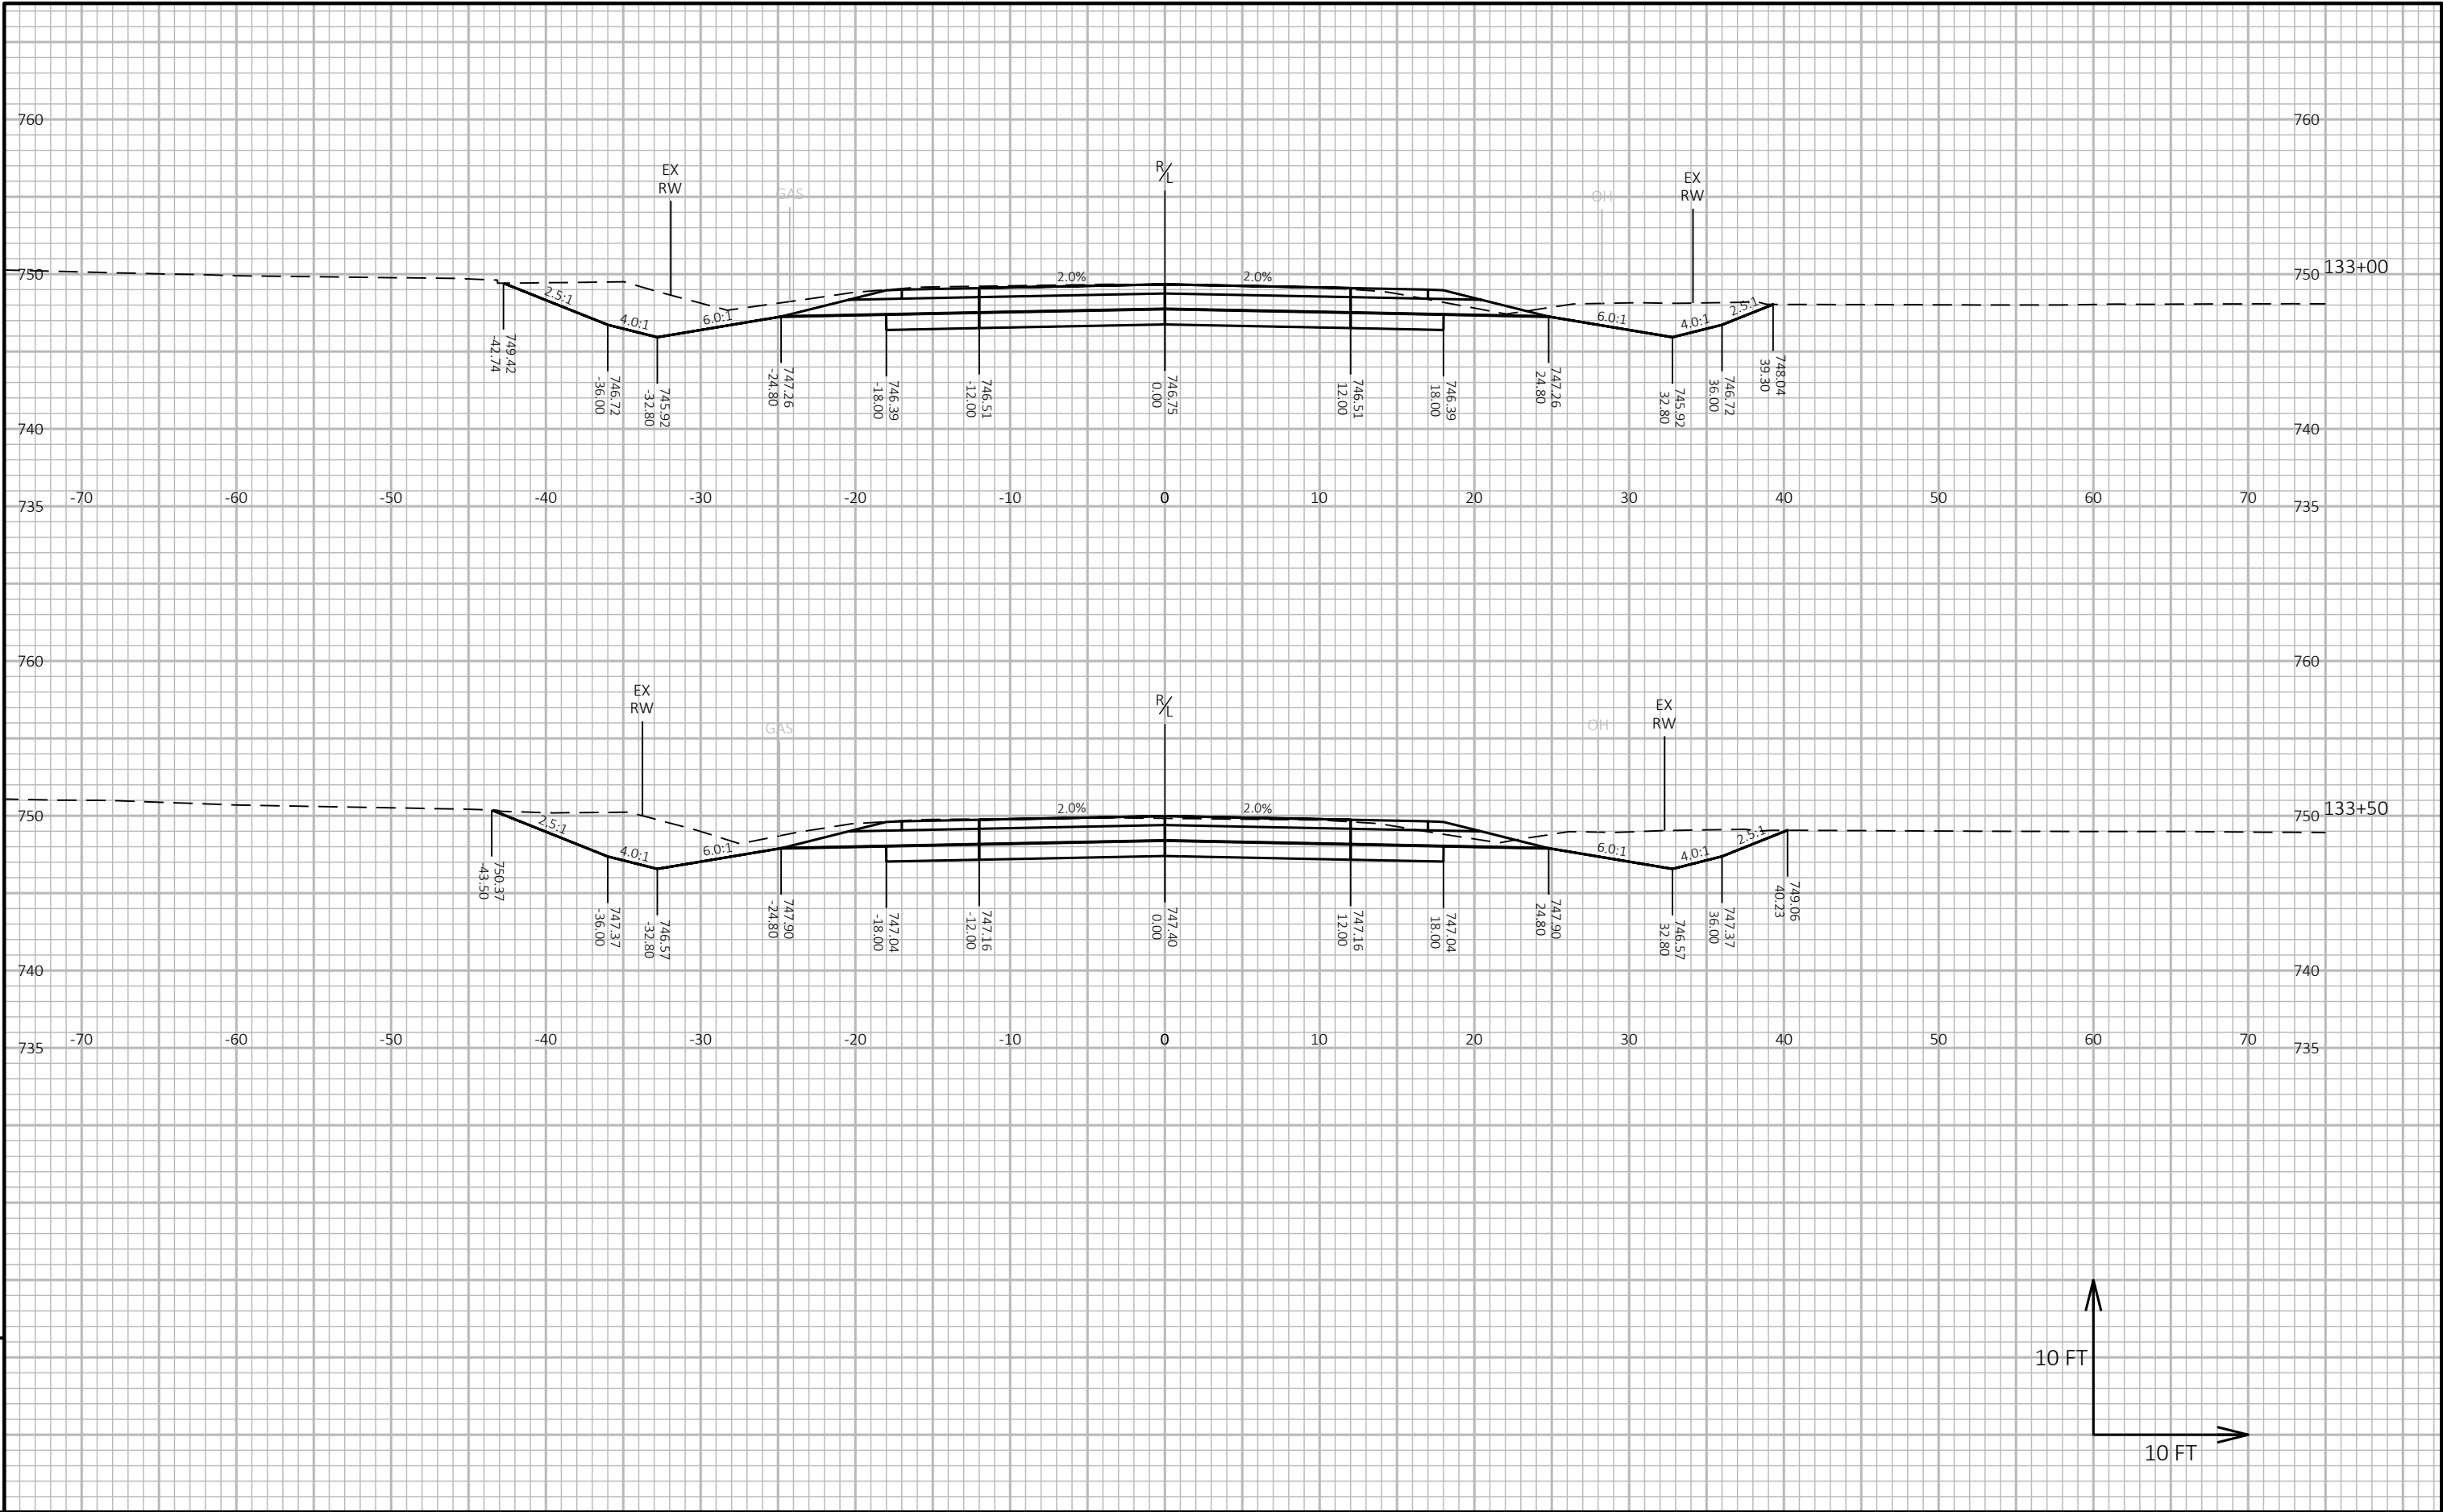

9

9

