

① **DETOUR AHEAD**  
W20-2A  
COUNTY V  
M1-5A  
24"x24"

② **ROAD CLOSED 0.3 MILES AHEAD LOCAL TRAFFIC ONLY**  
R11-3  
60"x30"

③ **DETOUR**  
M4-8  
24"x12"  
**SOUTH**  
M3-4  
24"x12"  
COUNTY V  
M1-5A  
24"x24"  
MO6-1  
21"x21"

④ **DETOUR**  
M4-8  
24"x12"  
**SOUTH**  
M3-4  
24"x12"  
COUNTY V  
M1-5A  
24"x24"  
MO6-1  
21"x21"

⑤ **DETOUR**  
M4-8  
24"x12"  
**SOUTH**  
M3-4  
24"x12"  
COUNTY V  
M1-5A  
24"x24"  
MO5-1R  
21"x21"

⑥ **DETOUR**  
M4-8  
24"x12"  
**NORTH**  
M3-1  
24"x12"  
COUNTY V  
M1-5A  
24"x24"  
MO6-1  
21"x21"

⑦ **DETOUR**  
M4-8  
24"x12"  
**NORTH**  
M3-1  
24"x12"  
COUNTY V  
M1-5A  
24"x24"  
MO6-1  
21"x21"

⑧ **DETOUR**  
M4-8  
24"x12"  
**NORTH**  
M3-1  
24"x12"  
COUNTY V  
M1-5A  
24"x24"  
MO5-1L  
21"x21"

⑨ **DETOUR**  
M4-8  
24"x12"  
**SOUTH**  
M3-4  
24"x12"  
COUNTY V  
M1-5A  
24"x24"

⑩ **DETOUR**  
M4-8  
24"x12"  
**NORTH**  
M3-1  
24"x12"  
COUNTY V  
M1-5A  
24"x24"

⑪ **DETOUR**  
M4-8  
24"x12"  
**NORTH**  
M3-1  
24"x12"  
COUNTY V  
M1-5A  
24"x24"  
MO5-1R  
21"x21"


⑫ **END DETOUR**  
M4-8A  
24"x18"

⑬ **ROAD CLOSED 3.4 MILES AHEAD LOCAL TRAFFIC ONLY**  
R11-3  
60"x30"

⑭ **ROAD CLOSED 9.2 MILES AHEAD LOCAL TRAFFIC ONLY**  
R11-3  
60"x30"

⑮ **DETOUR NEXT 11 MILES**  
G20-51  
60"x24"

⑯ **DETOUR**  
M4-8  
24"x12"  
**SOUTH**  
M3-4  
24"x12"  
COUNTY V  
M1-5A  
24"x24"  
MO5-1L  
21"x21"

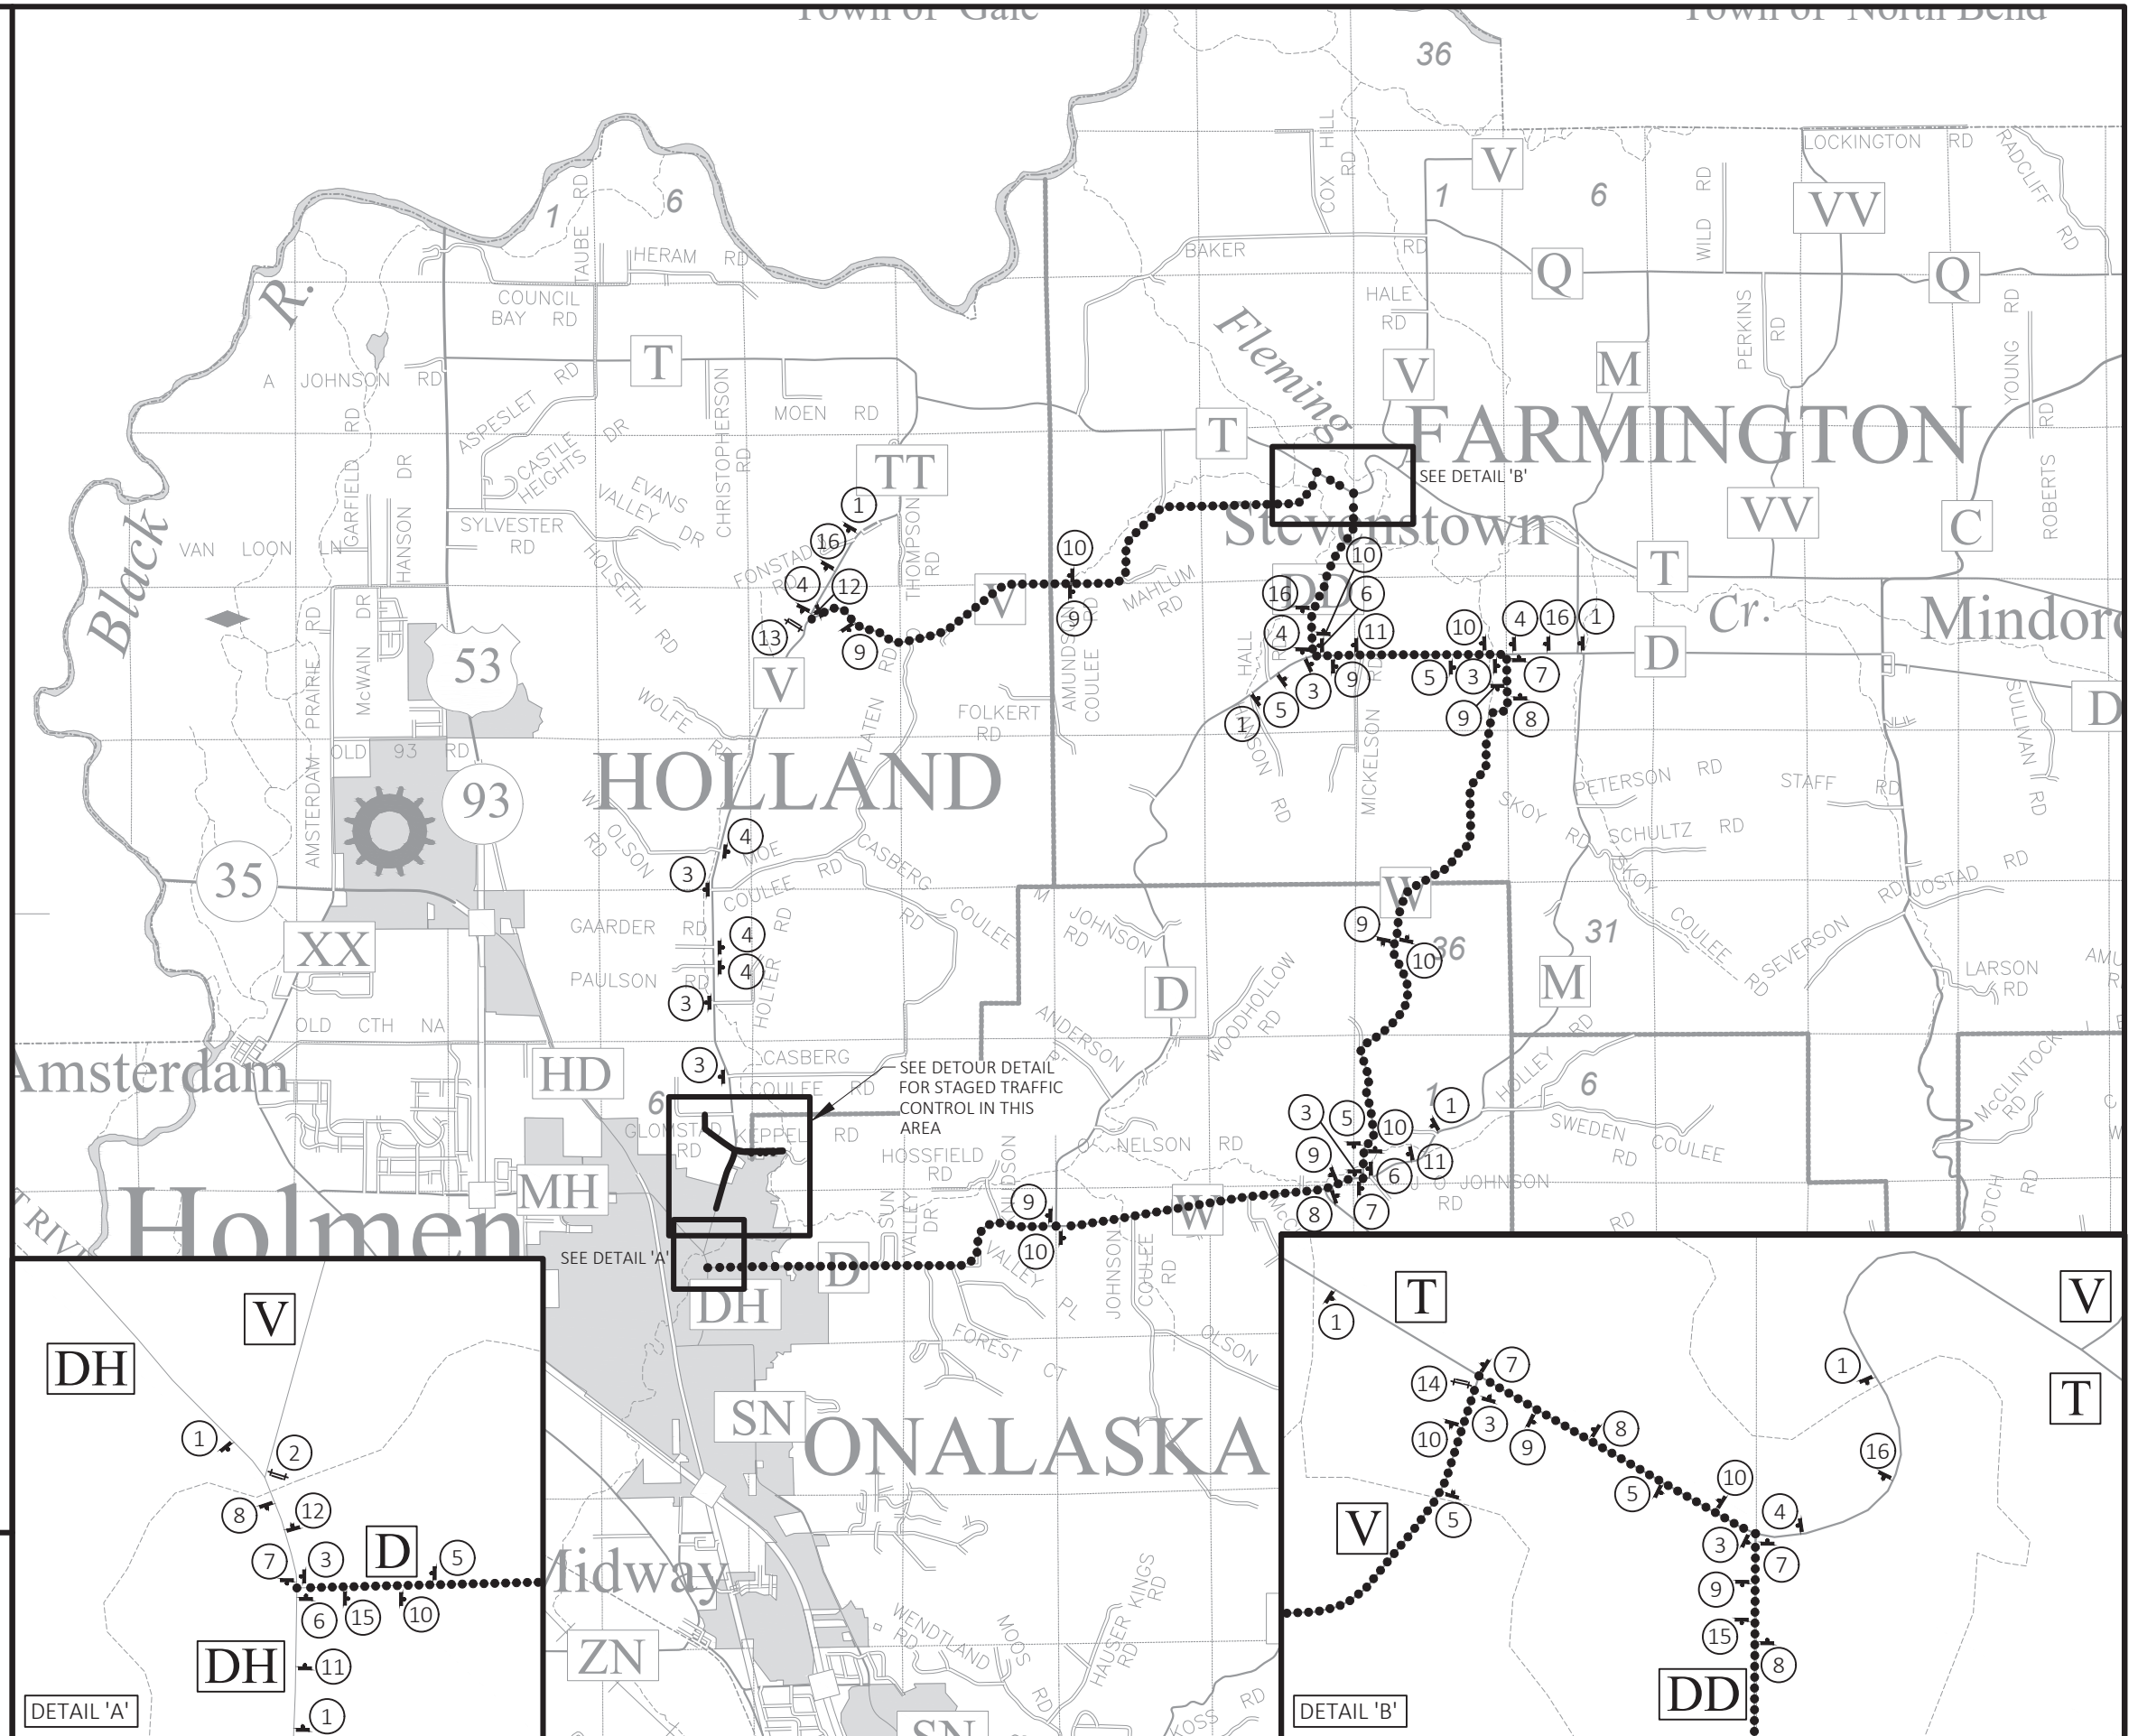

**LEGEND**

- WORK ZONE
- DETOUR ROUTE
- SIGN MOUNTED ON POST
- BARRICADE TYPE III WITH/WITHOUT SIGN