

PROJECT ID:
WITH: N/A

L30140

COUNTY:

LACROSSE

ORDER OF SHEETS

Section No.	1	Title
Section No.	2	Typical Sections and Details
Section No.	3	Estimate of Quantities
Section No.	3	Miscellaneous Quantities
Section No.	4	Right of Way Plat
Section No.	5	Plan and Profile (Includes Erosion Control)
Section No.	6	Standard Detail Drawings
Section No.	7	Sign Plates
Section No.	8	Structure Plans
Section No.	9	Computer Earthwork Data
Section No.	9	Cross Sections

TOTAL SHEETS =



DESIGN DESIGNATION


A.A.D.T.	2022	=	1595
A.A.D.T.	2042	=	2365
D.H.V.	2042	=	XXX
D.D.		=	60/40
T.		=	22.7%
DESIGN SPEED		=	
ESALS		=	810,000

CONVENTIONAL SYMBOLS

PLAN	
CORPORATE LIMITS	
PROPERTY LINE	
LOT LINE	
LIMITED HIGHWAY EASEMENT	
EXISTING RIGHT OF WAY	
PROPOSED OR NEW R/W LINE	
SLOPE INTERCEPT	
REFERENCE LINE	
EXISTING CULVERT	
PROPOSED CULVERT (Box or Pipe)	
COMBUSTIBLE FLUIDS	
MARSH AREA	
WOODED OR SHRUB AREA	

PROFILE	
GRADE LINE	
ORIGINAL GROUND	
MARSH OR ROCK PROFILE (To be noted as such)	
SPECIAL DITCH	
GRADE ELEVATION	
CULVERT (Profile View)	
UTILITIES	
ELECTRIC	
FIBER OPTIC	
GAS	
SANITARY SEWER	
STORM SEWER	
TELEPHONE	
WATER	
UTILITY PEDESTAL	
POWER POLE	
TELEPHONE POLE	

END PROJECT
STA. 322+18.15

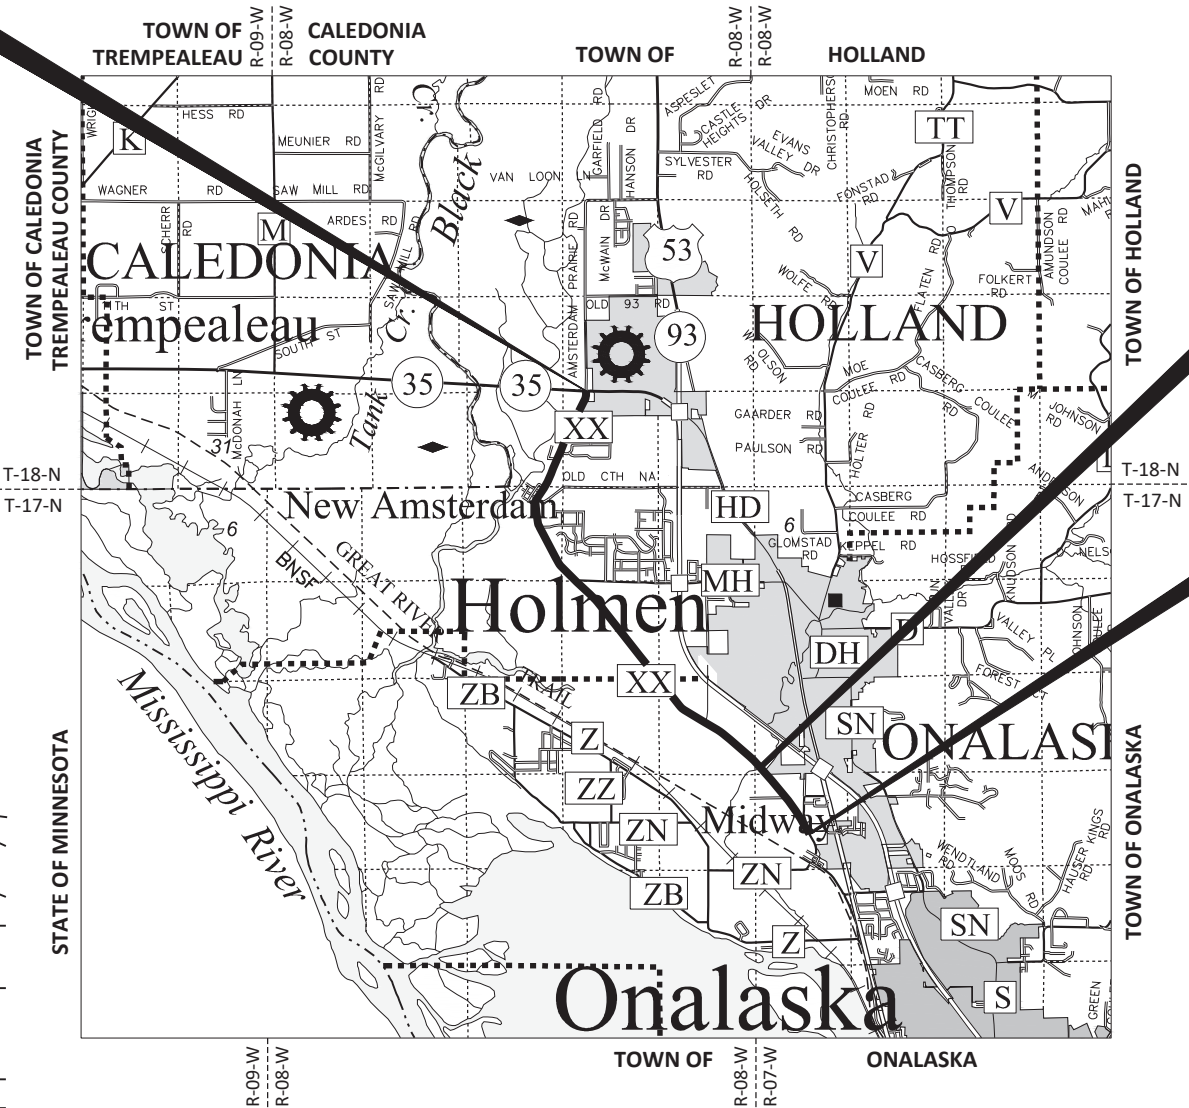

TOTAL NET LENGTH OF CENTERLINE = 5.808 MI.

HORIZONTAL POSITIONS SHOWN ON THIS PLAN ARE WISCONSIN COUNTY COORDINATES, LA CROSSE COUNTY, NAD83 (2011), IN U.S. SURVEY FEET. VALUES ARE GRID COORDINATES, GRID BEARINGS, AND GRID DISTANCES. GRID DISTANCE MAY BE USED AS GROUND DISTANCES.

ELEVATION SHOWN ON THIS PLAN ARE REFERENCE TO THE NORTH AMERICAN VERTICAL DATUM OF 1988, NAVD (2012).

PROJECT	FEDERAL PROJECT	
	PROJECT	CONTRACT
L30140		

NET EXCEPTION
TO C/L LENGTH
STA. 57+80 -
STA. 63+31

BEGIN PROJECT
STA. 10+00
Y = 175,003.12
X = 443,373.62

ACCEPTED FOR

COUNTY _____ of _____ LACROSSE





(Date) _____ (Town Chairperson) _____


ORIGINAL PLANS PREPARED BY


JEWELL
associates engineers, inc
Engineers - Architects - Surveyors


DATE: _____ (Signature)


E

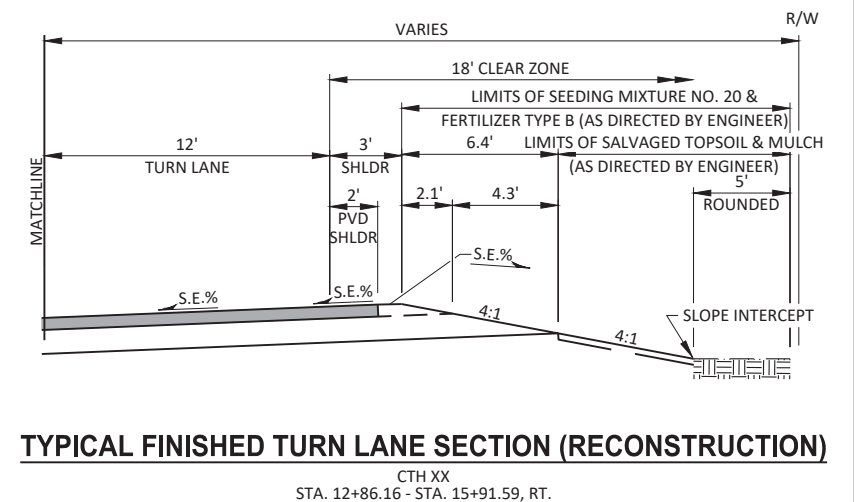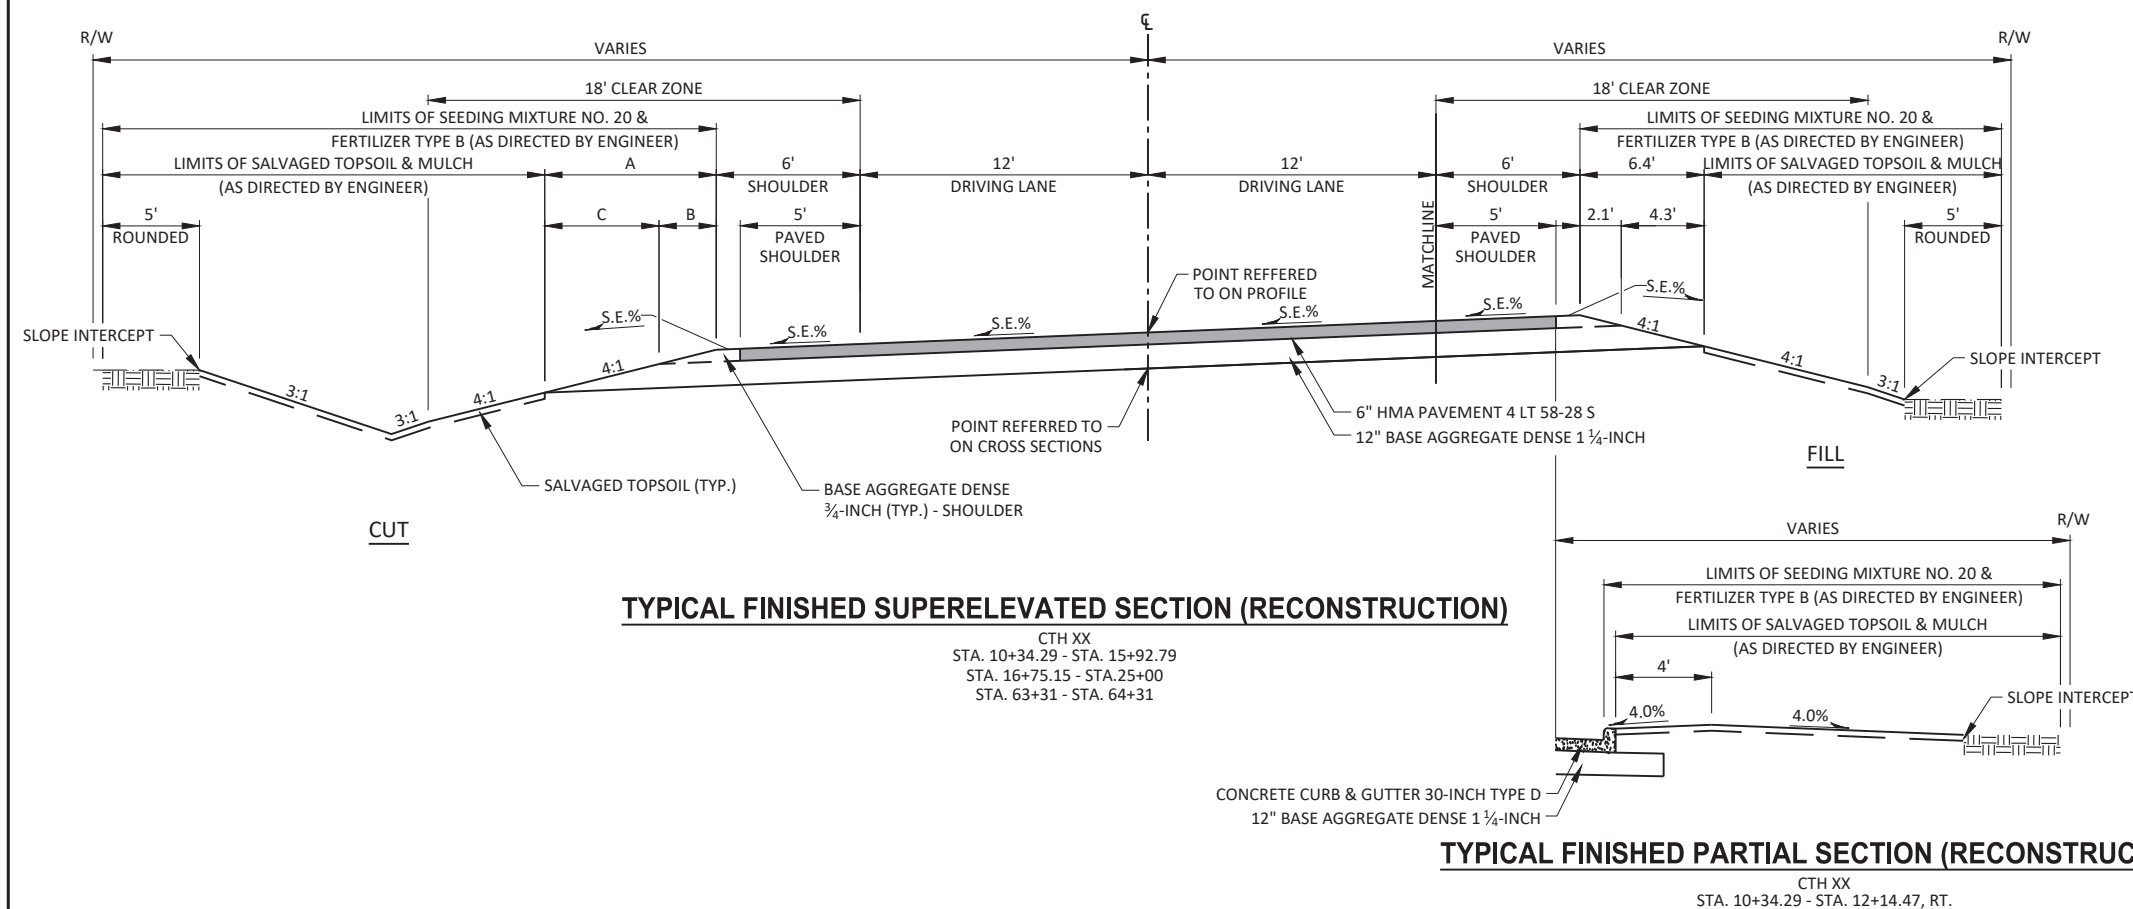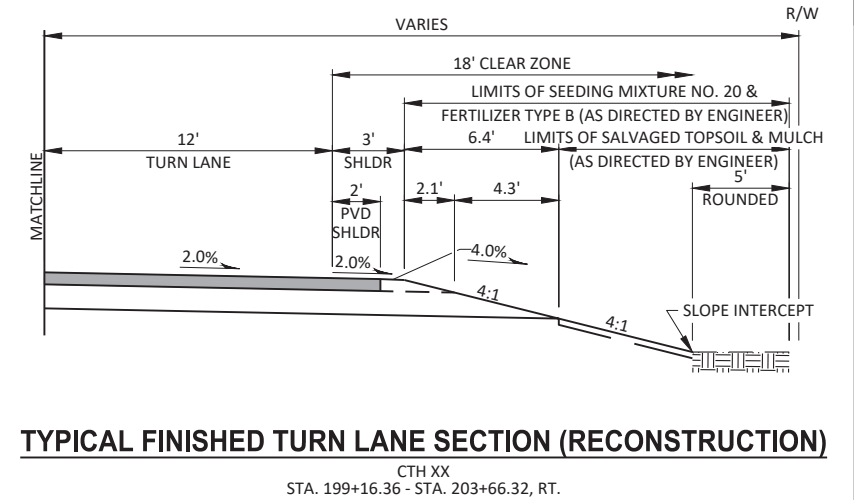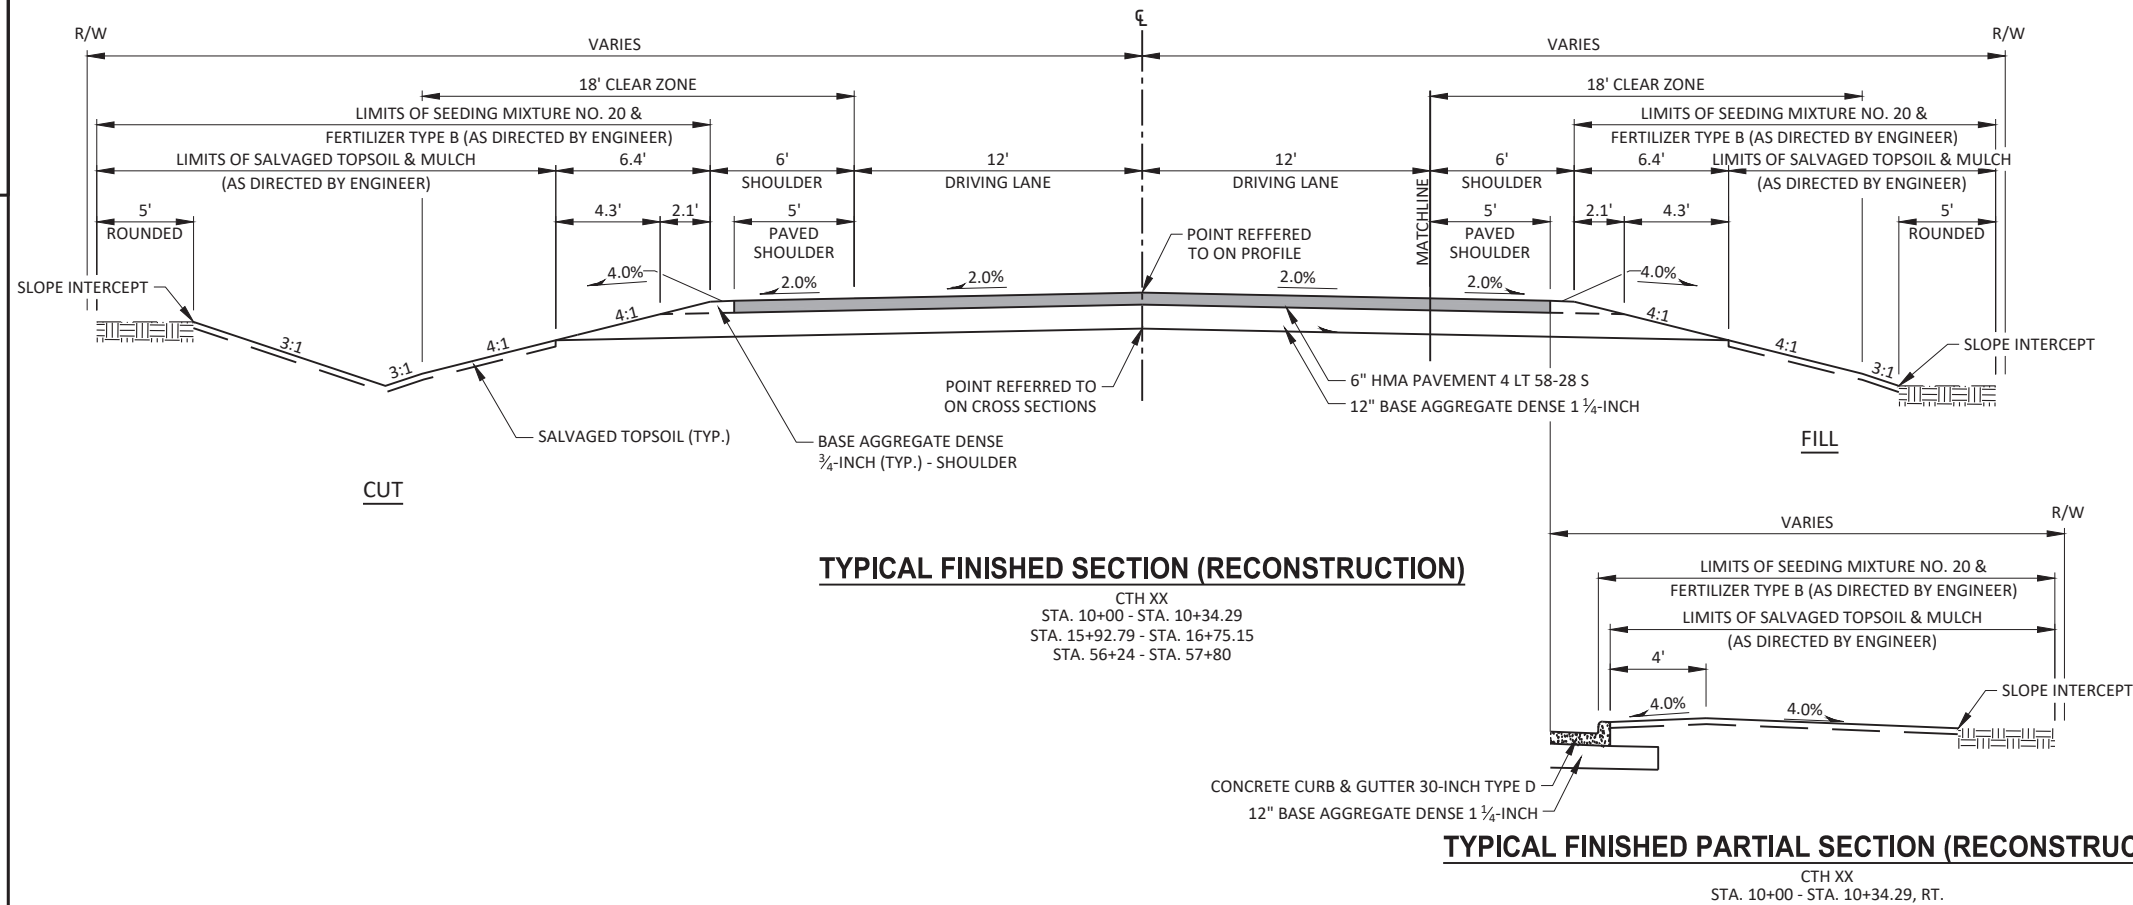


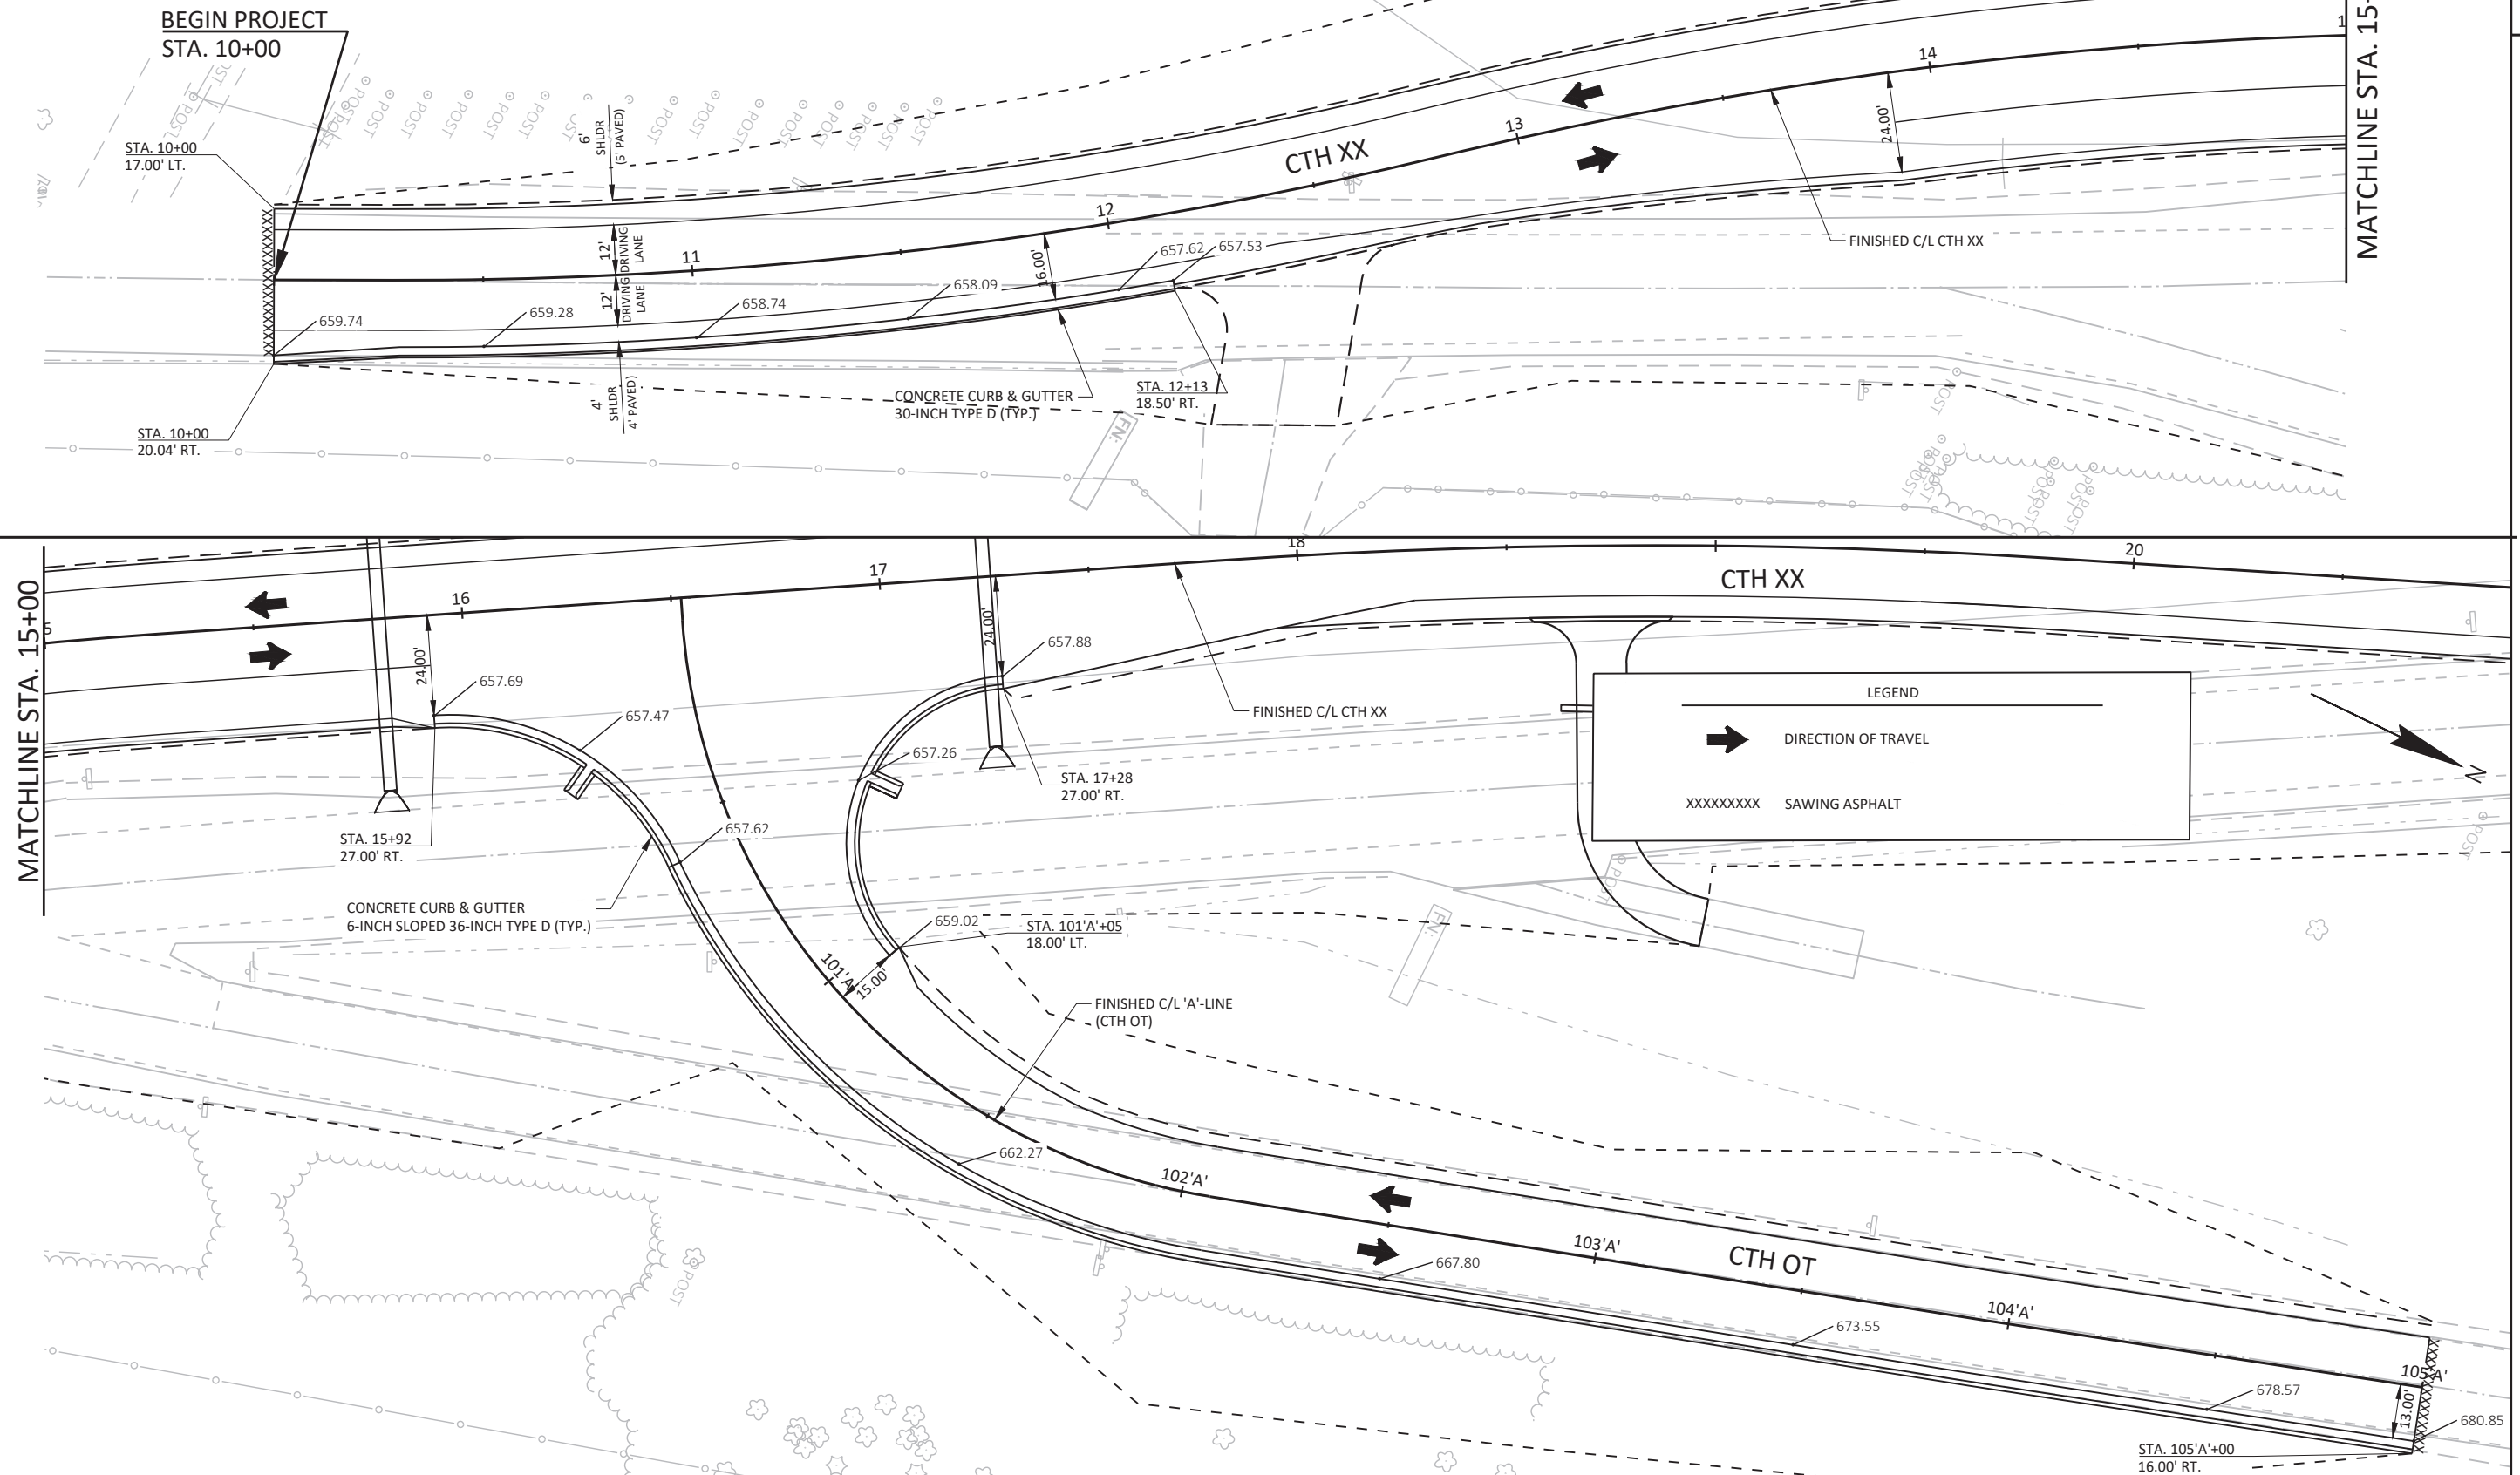

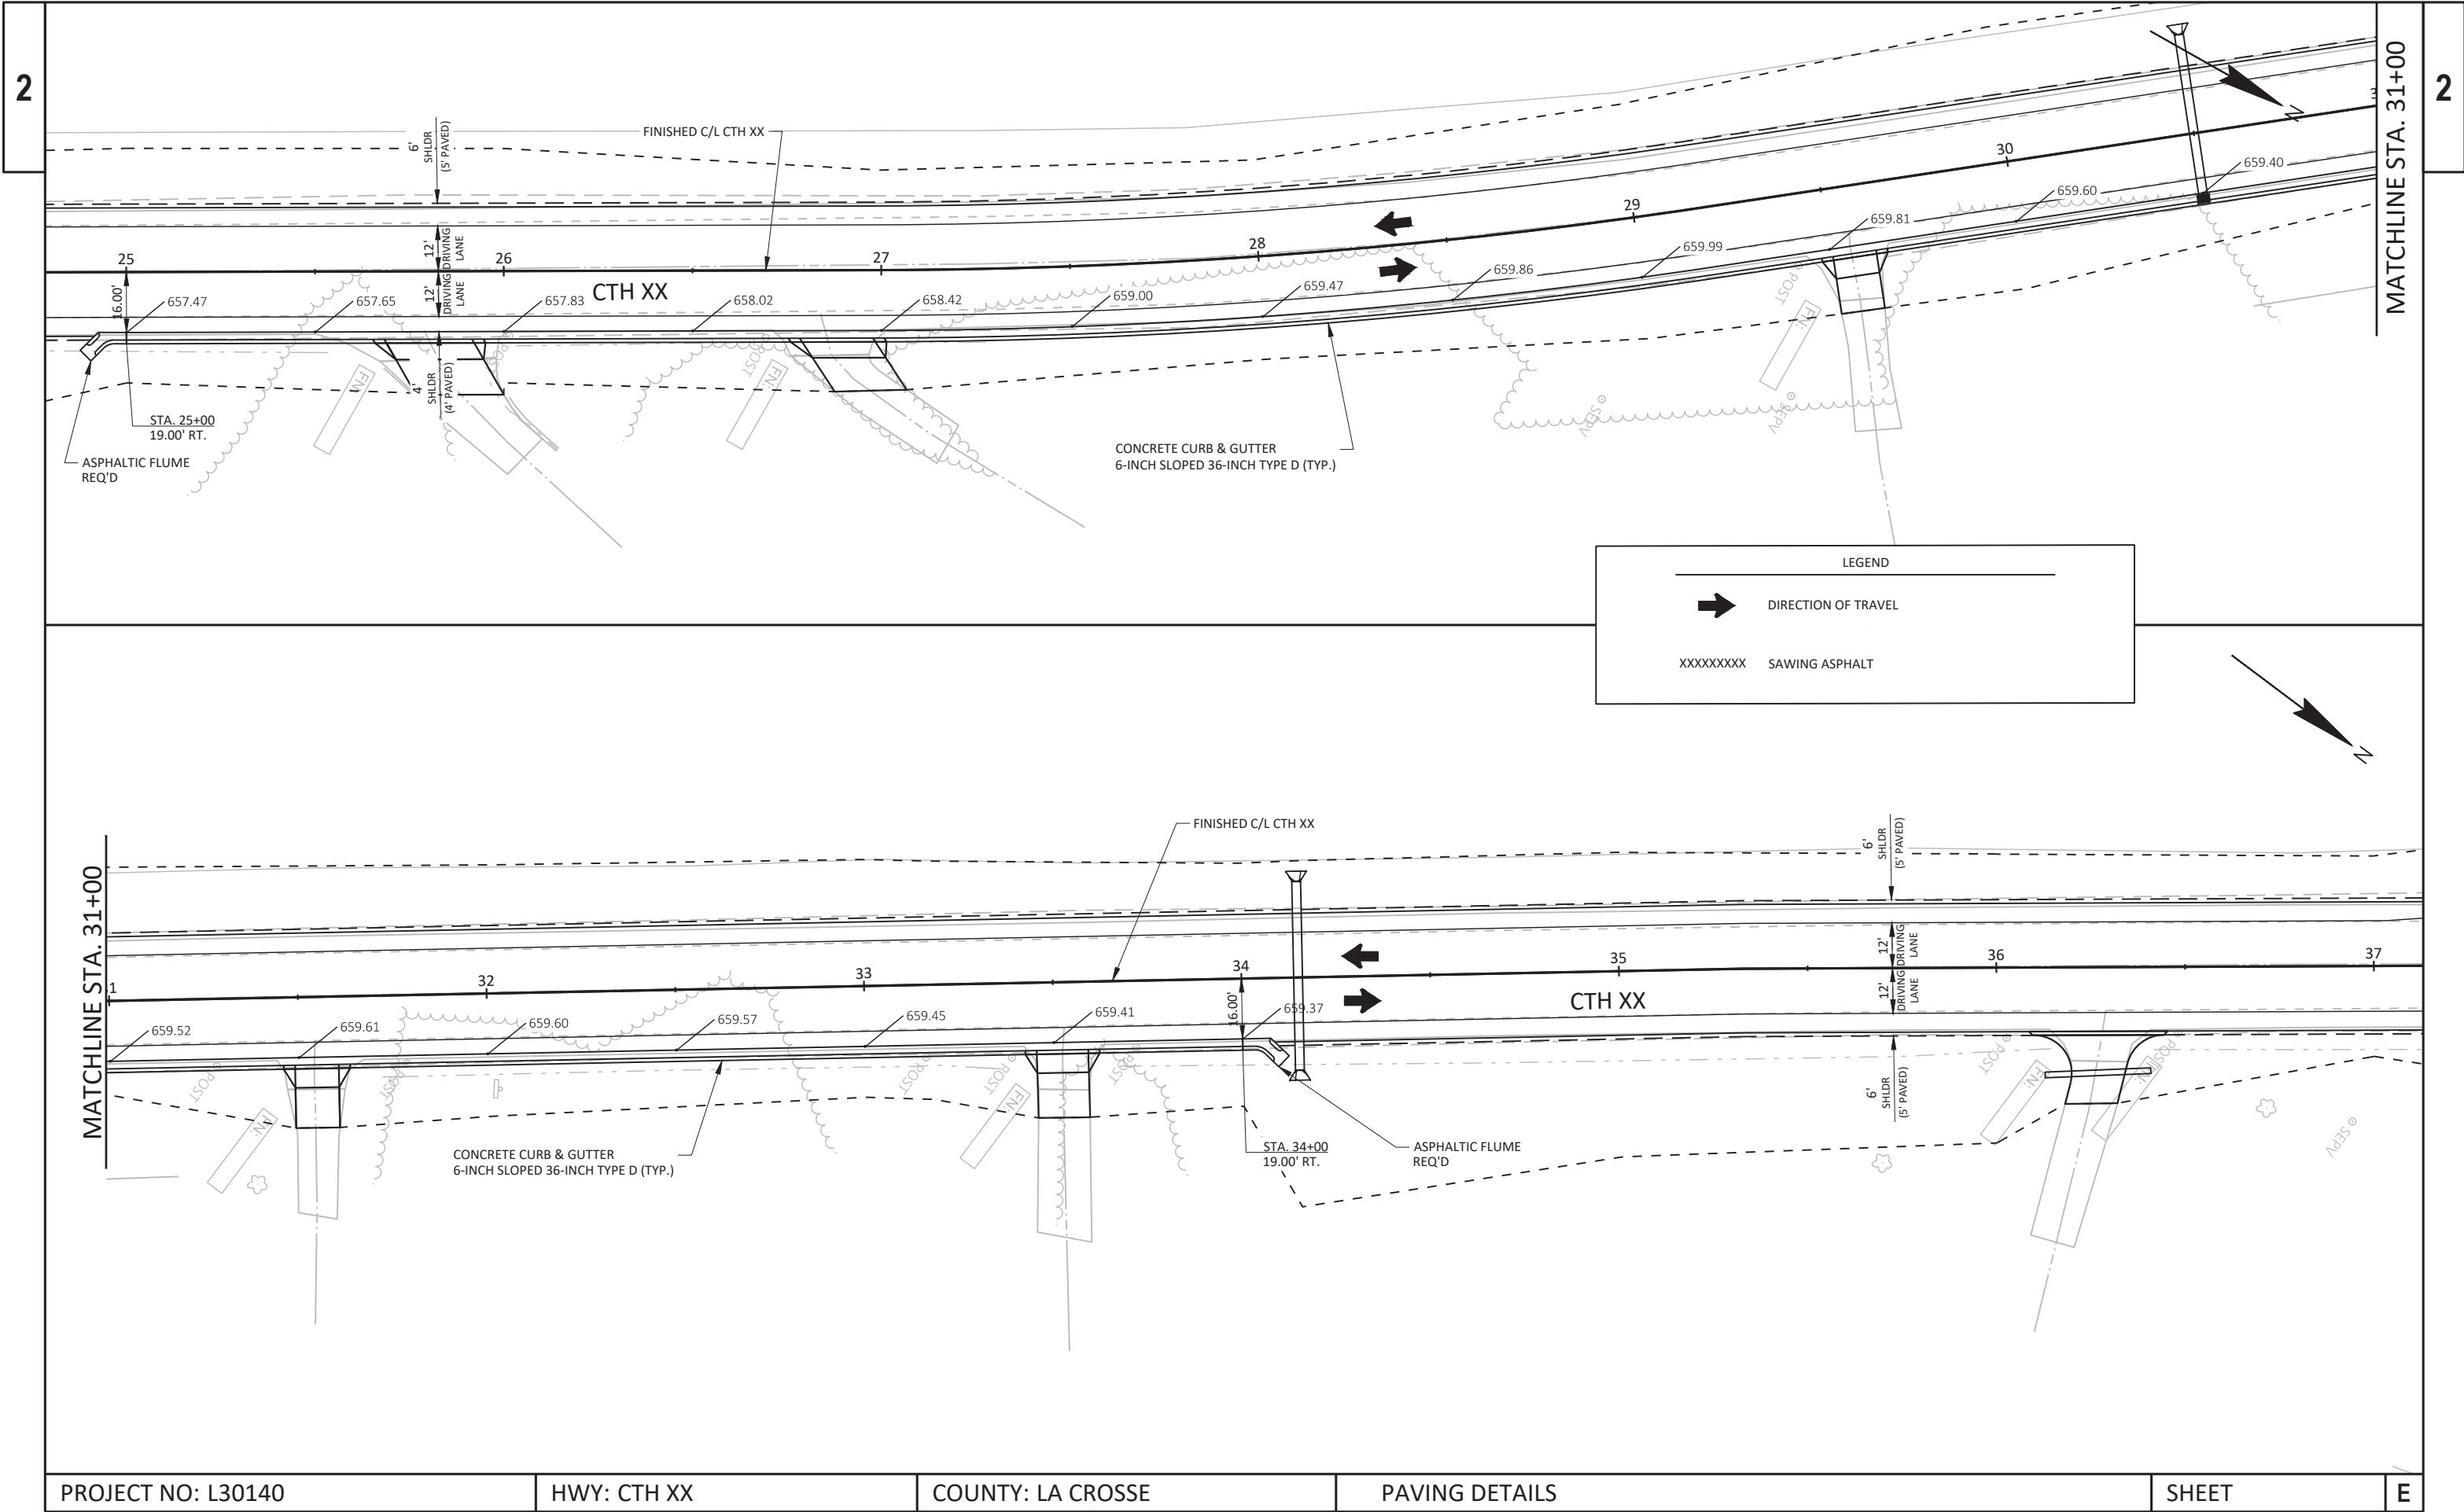

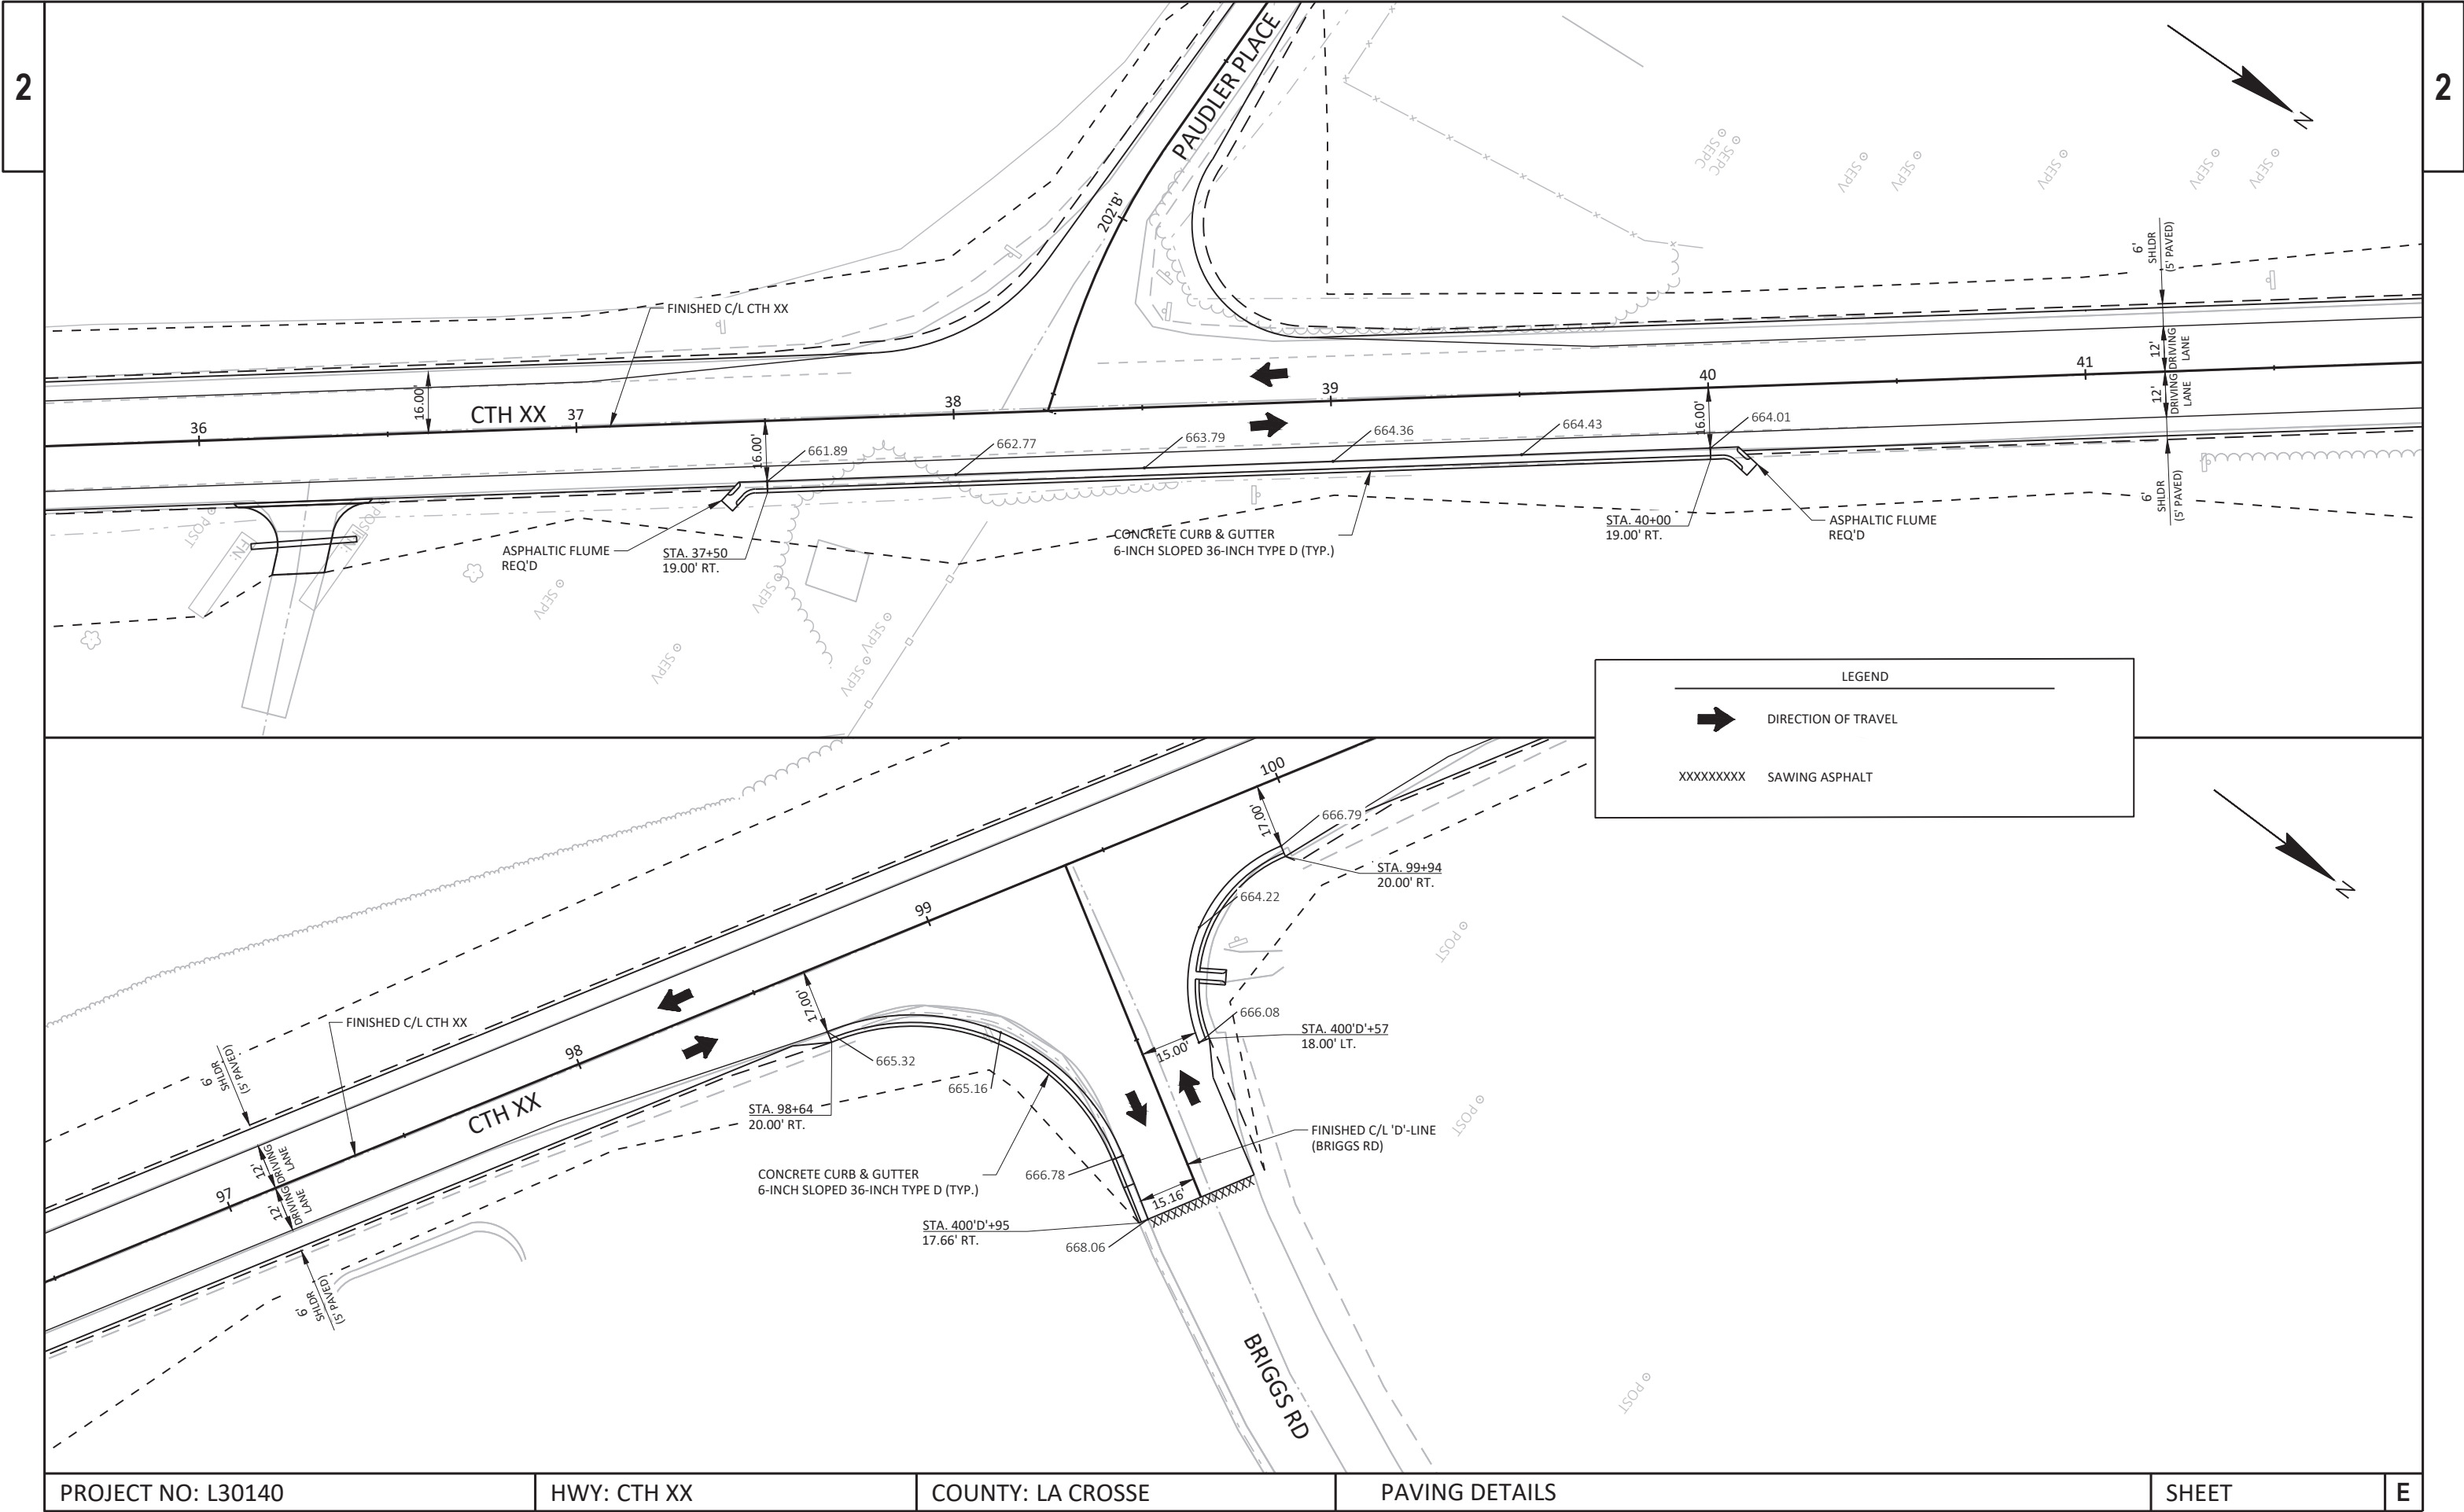

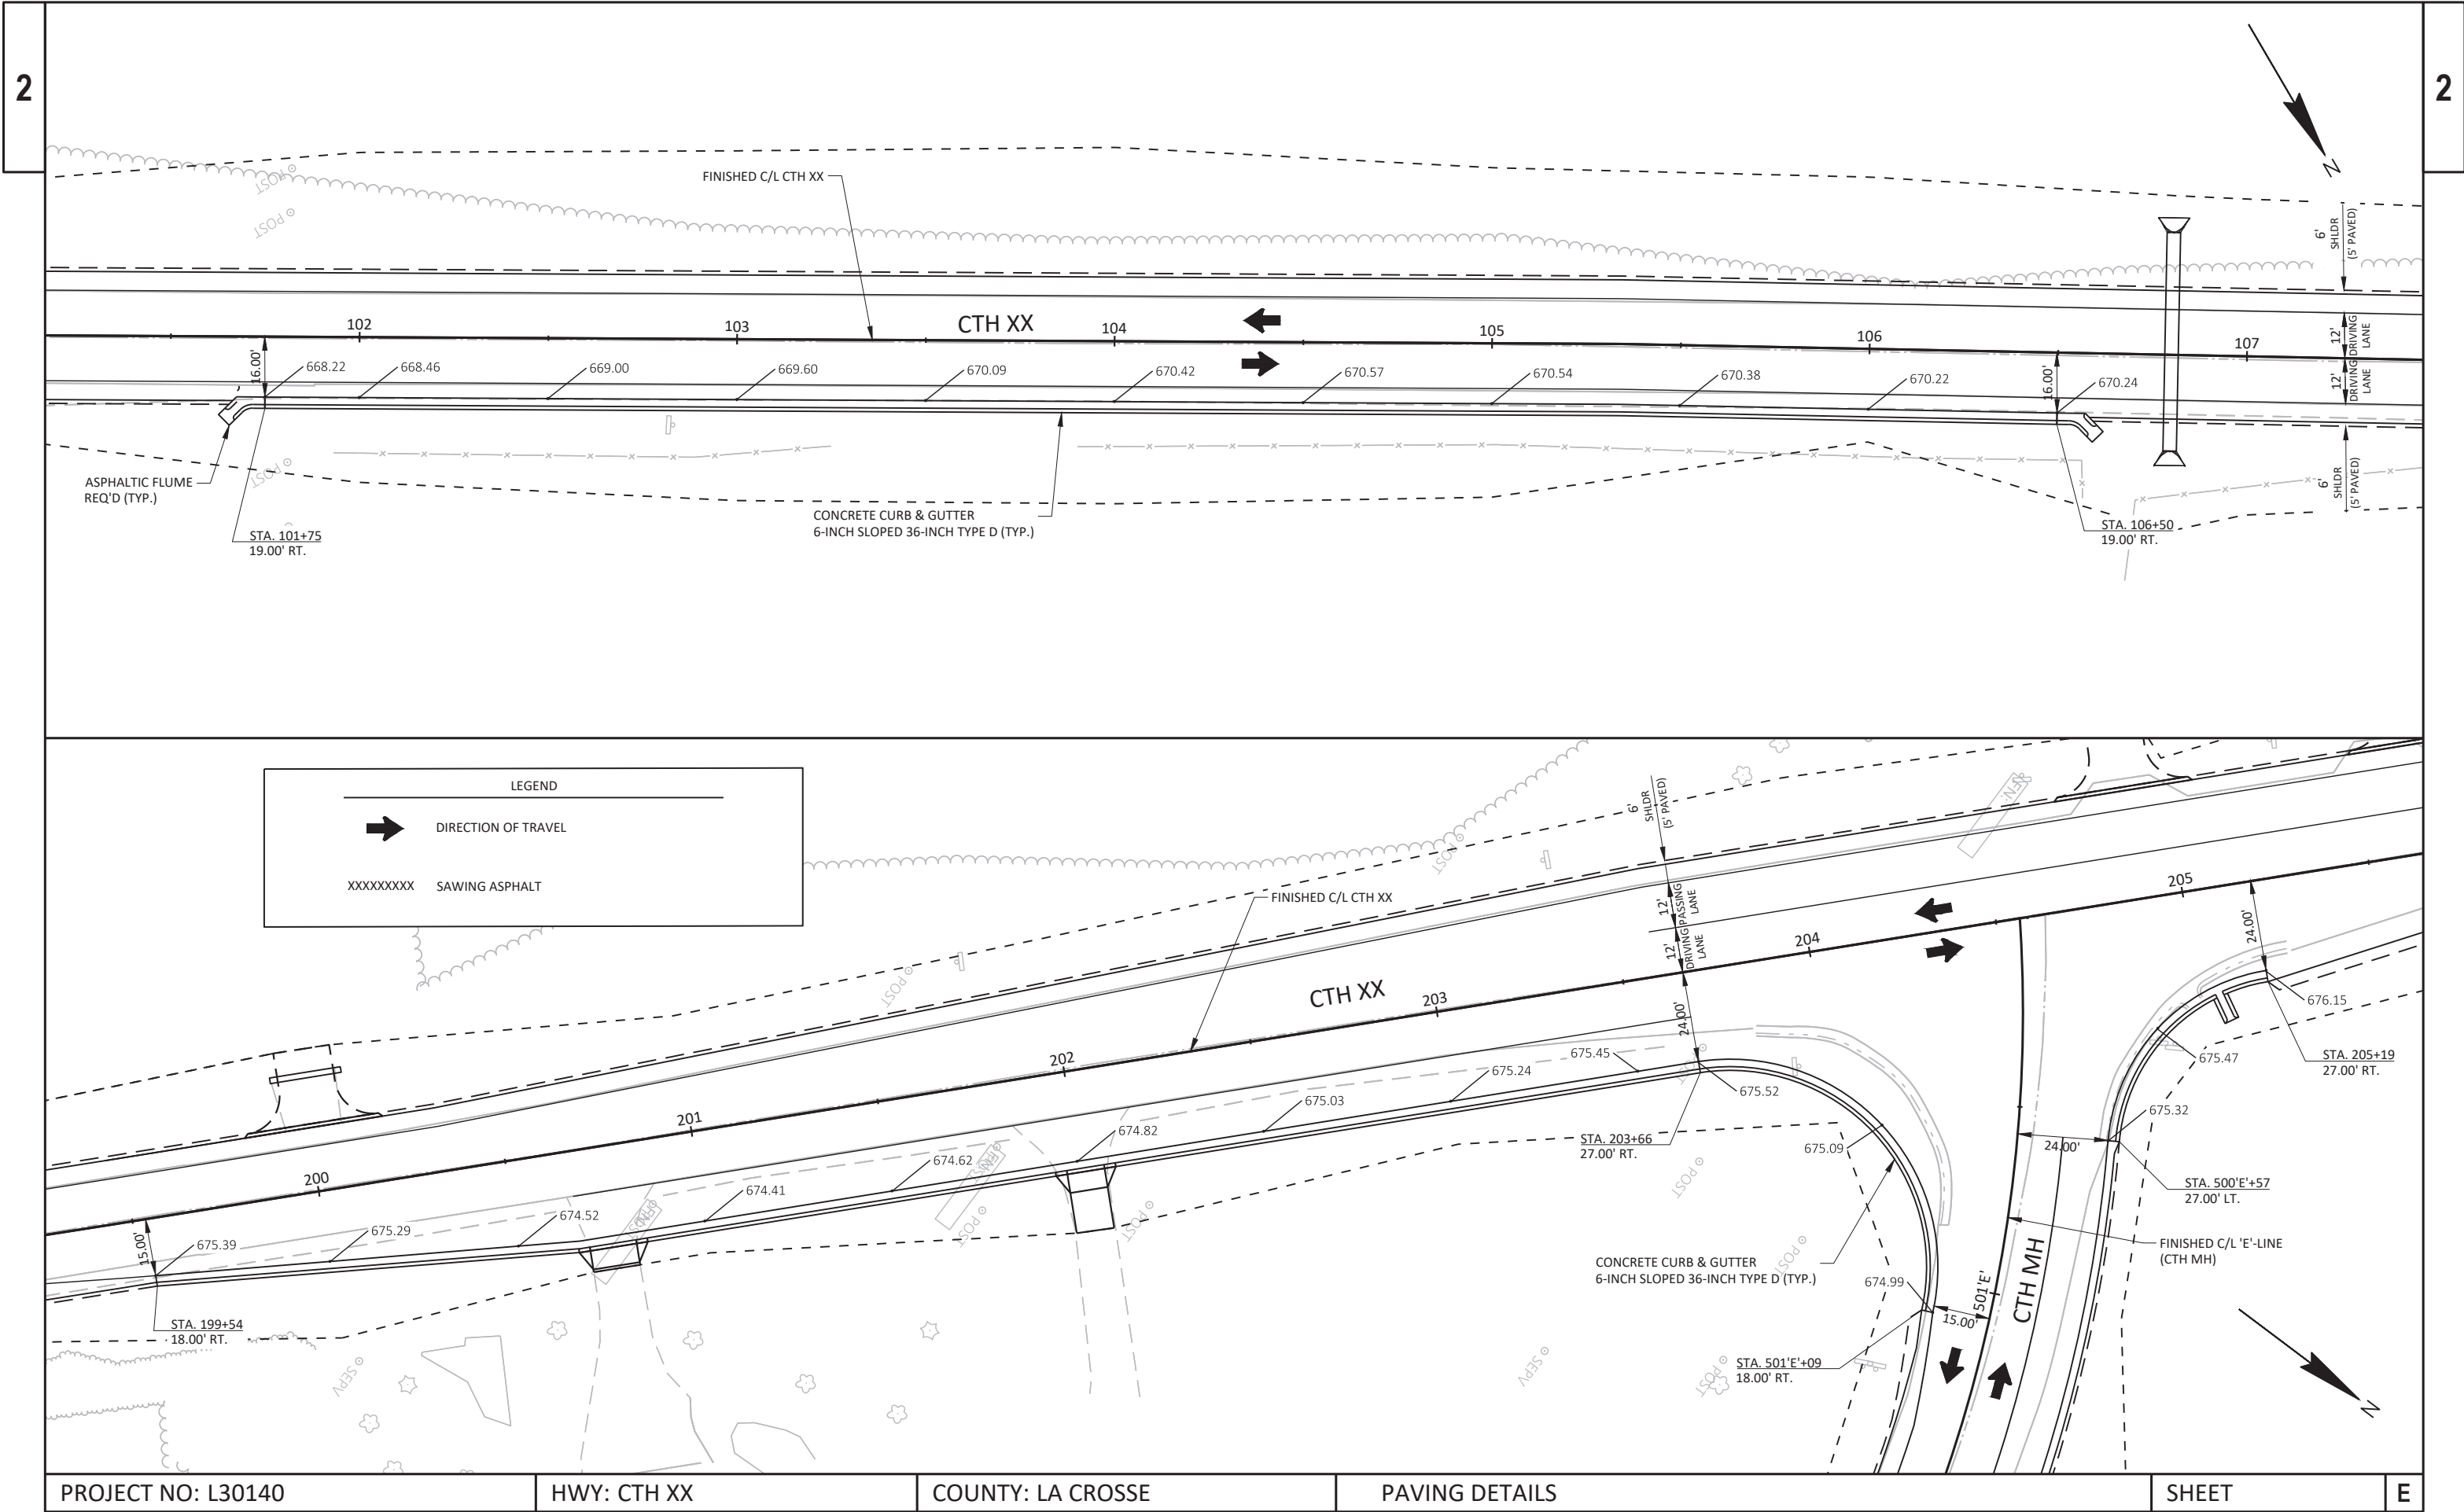

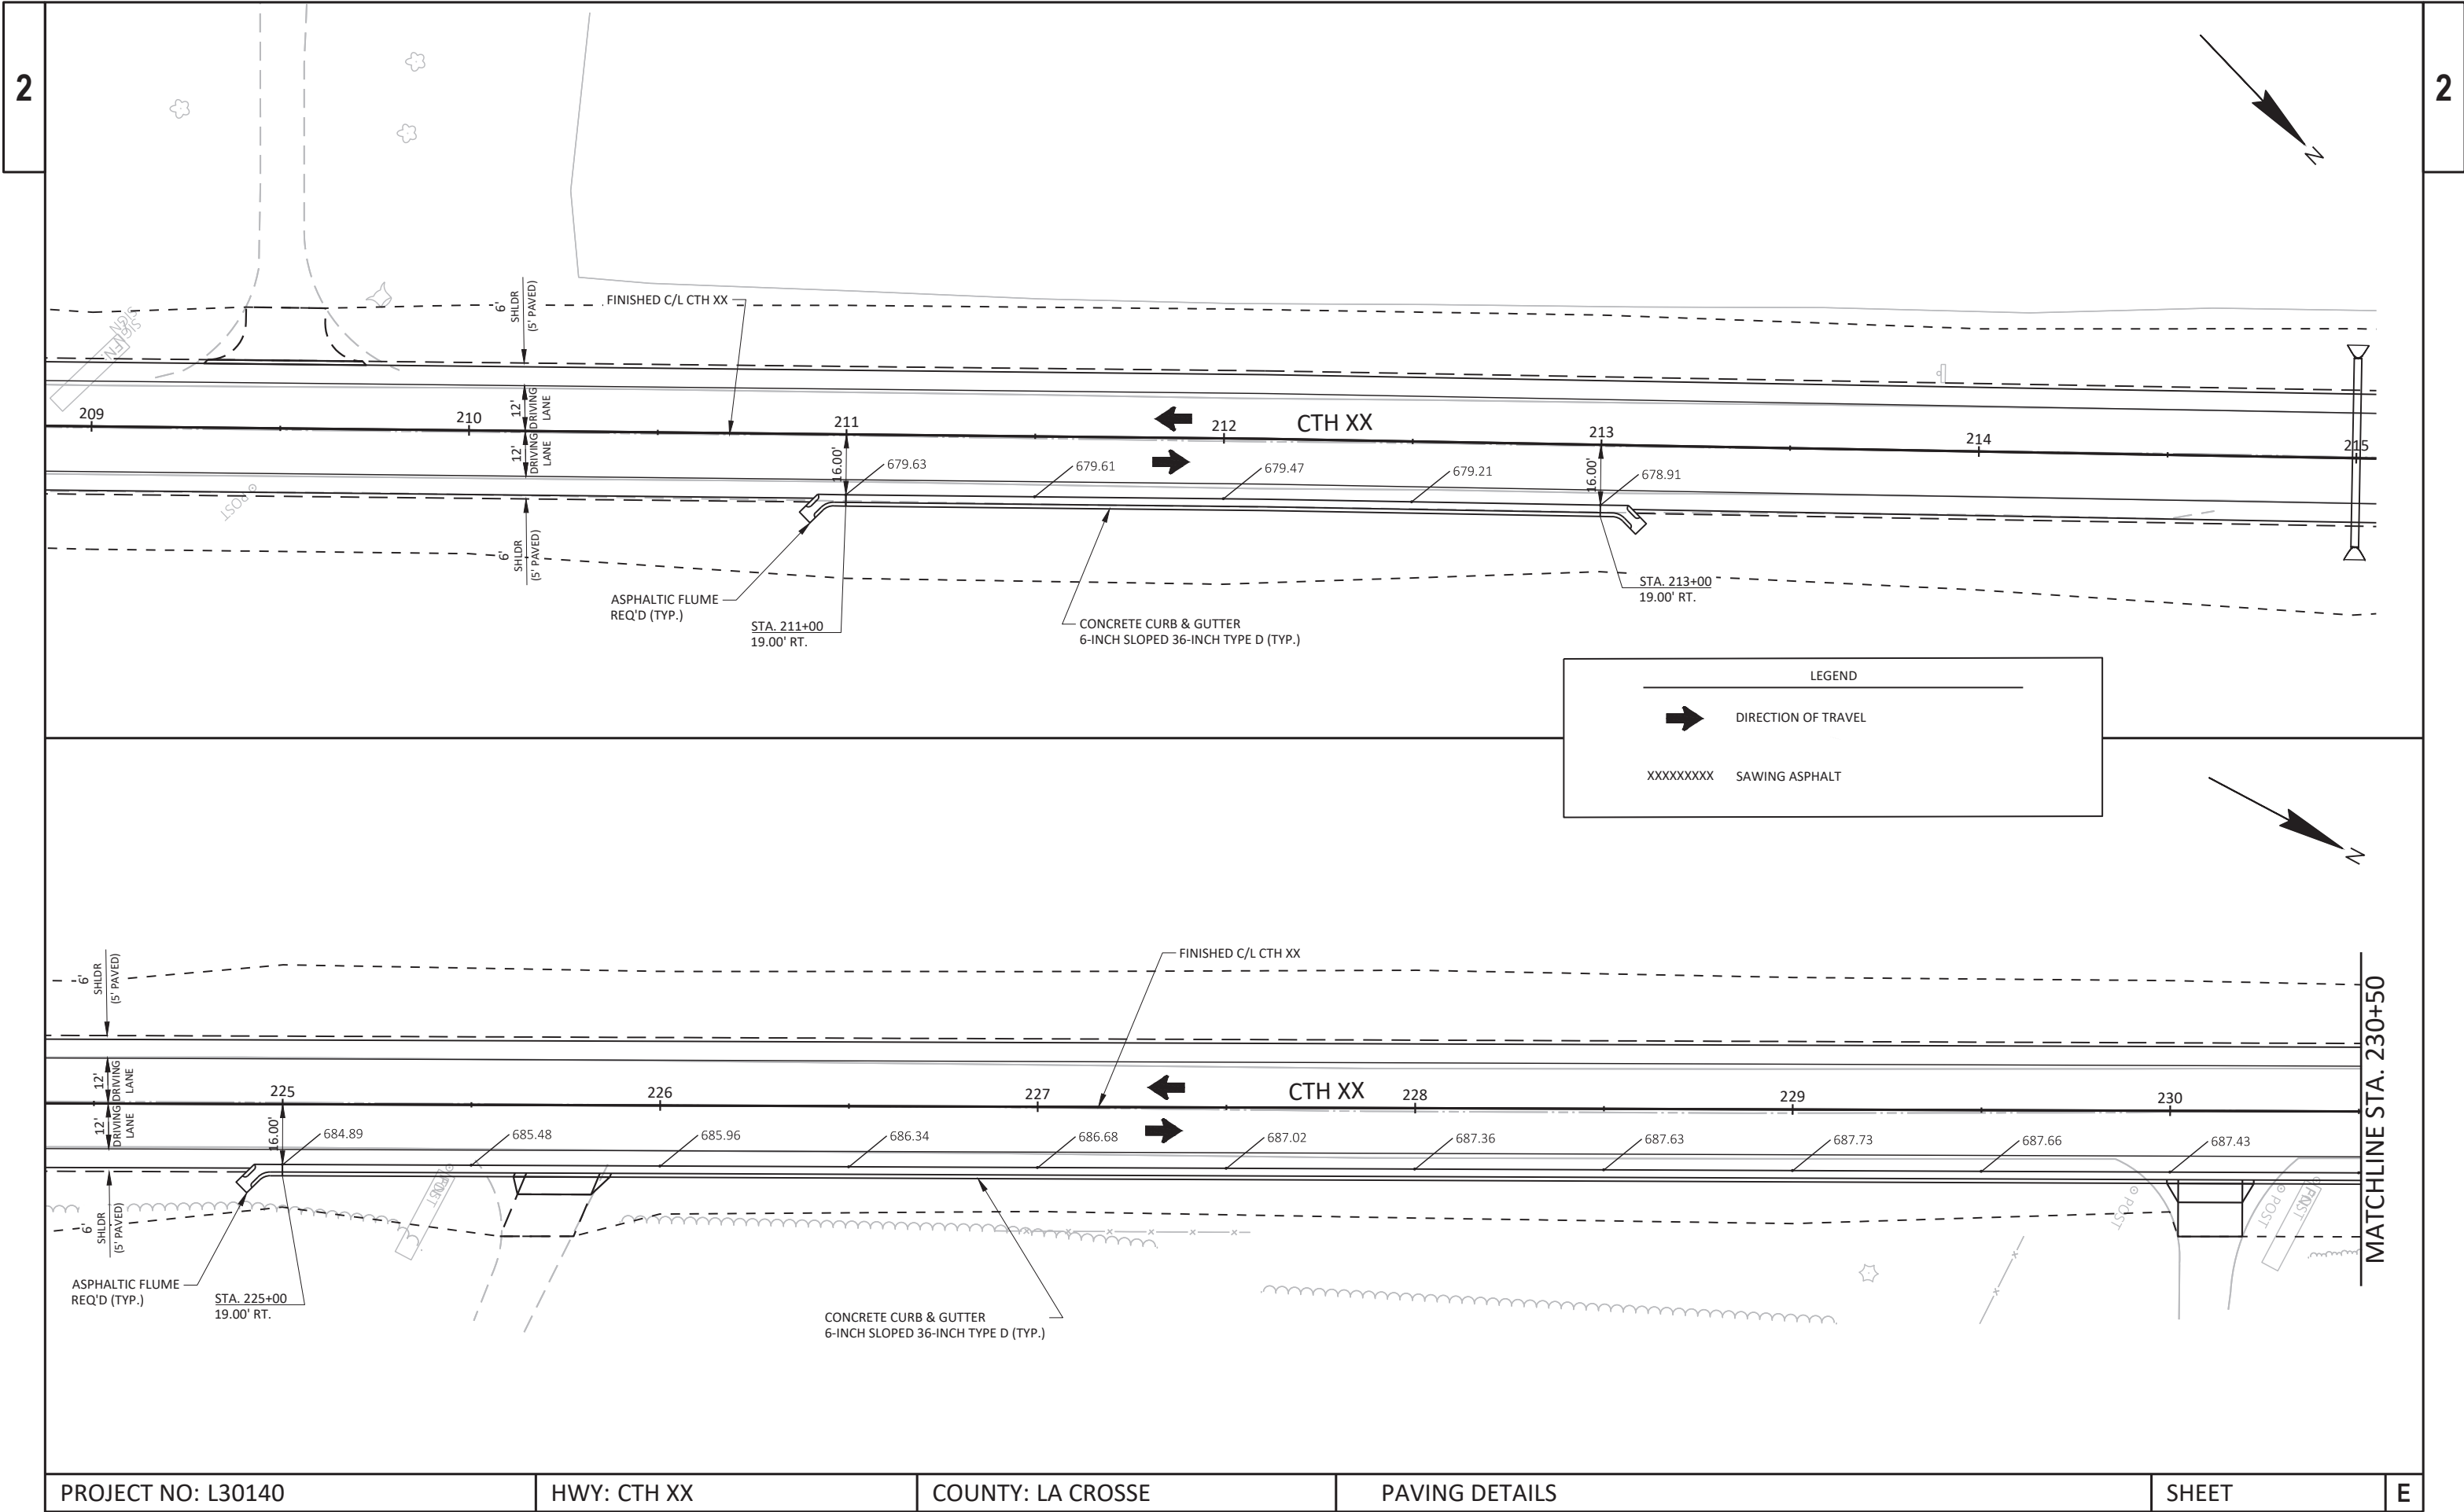

2

2

