


PROPOSED PERMANENT  
CTH W MODIFICATIONS AND  
TEMPORARY BYPASS ROAD



5

5

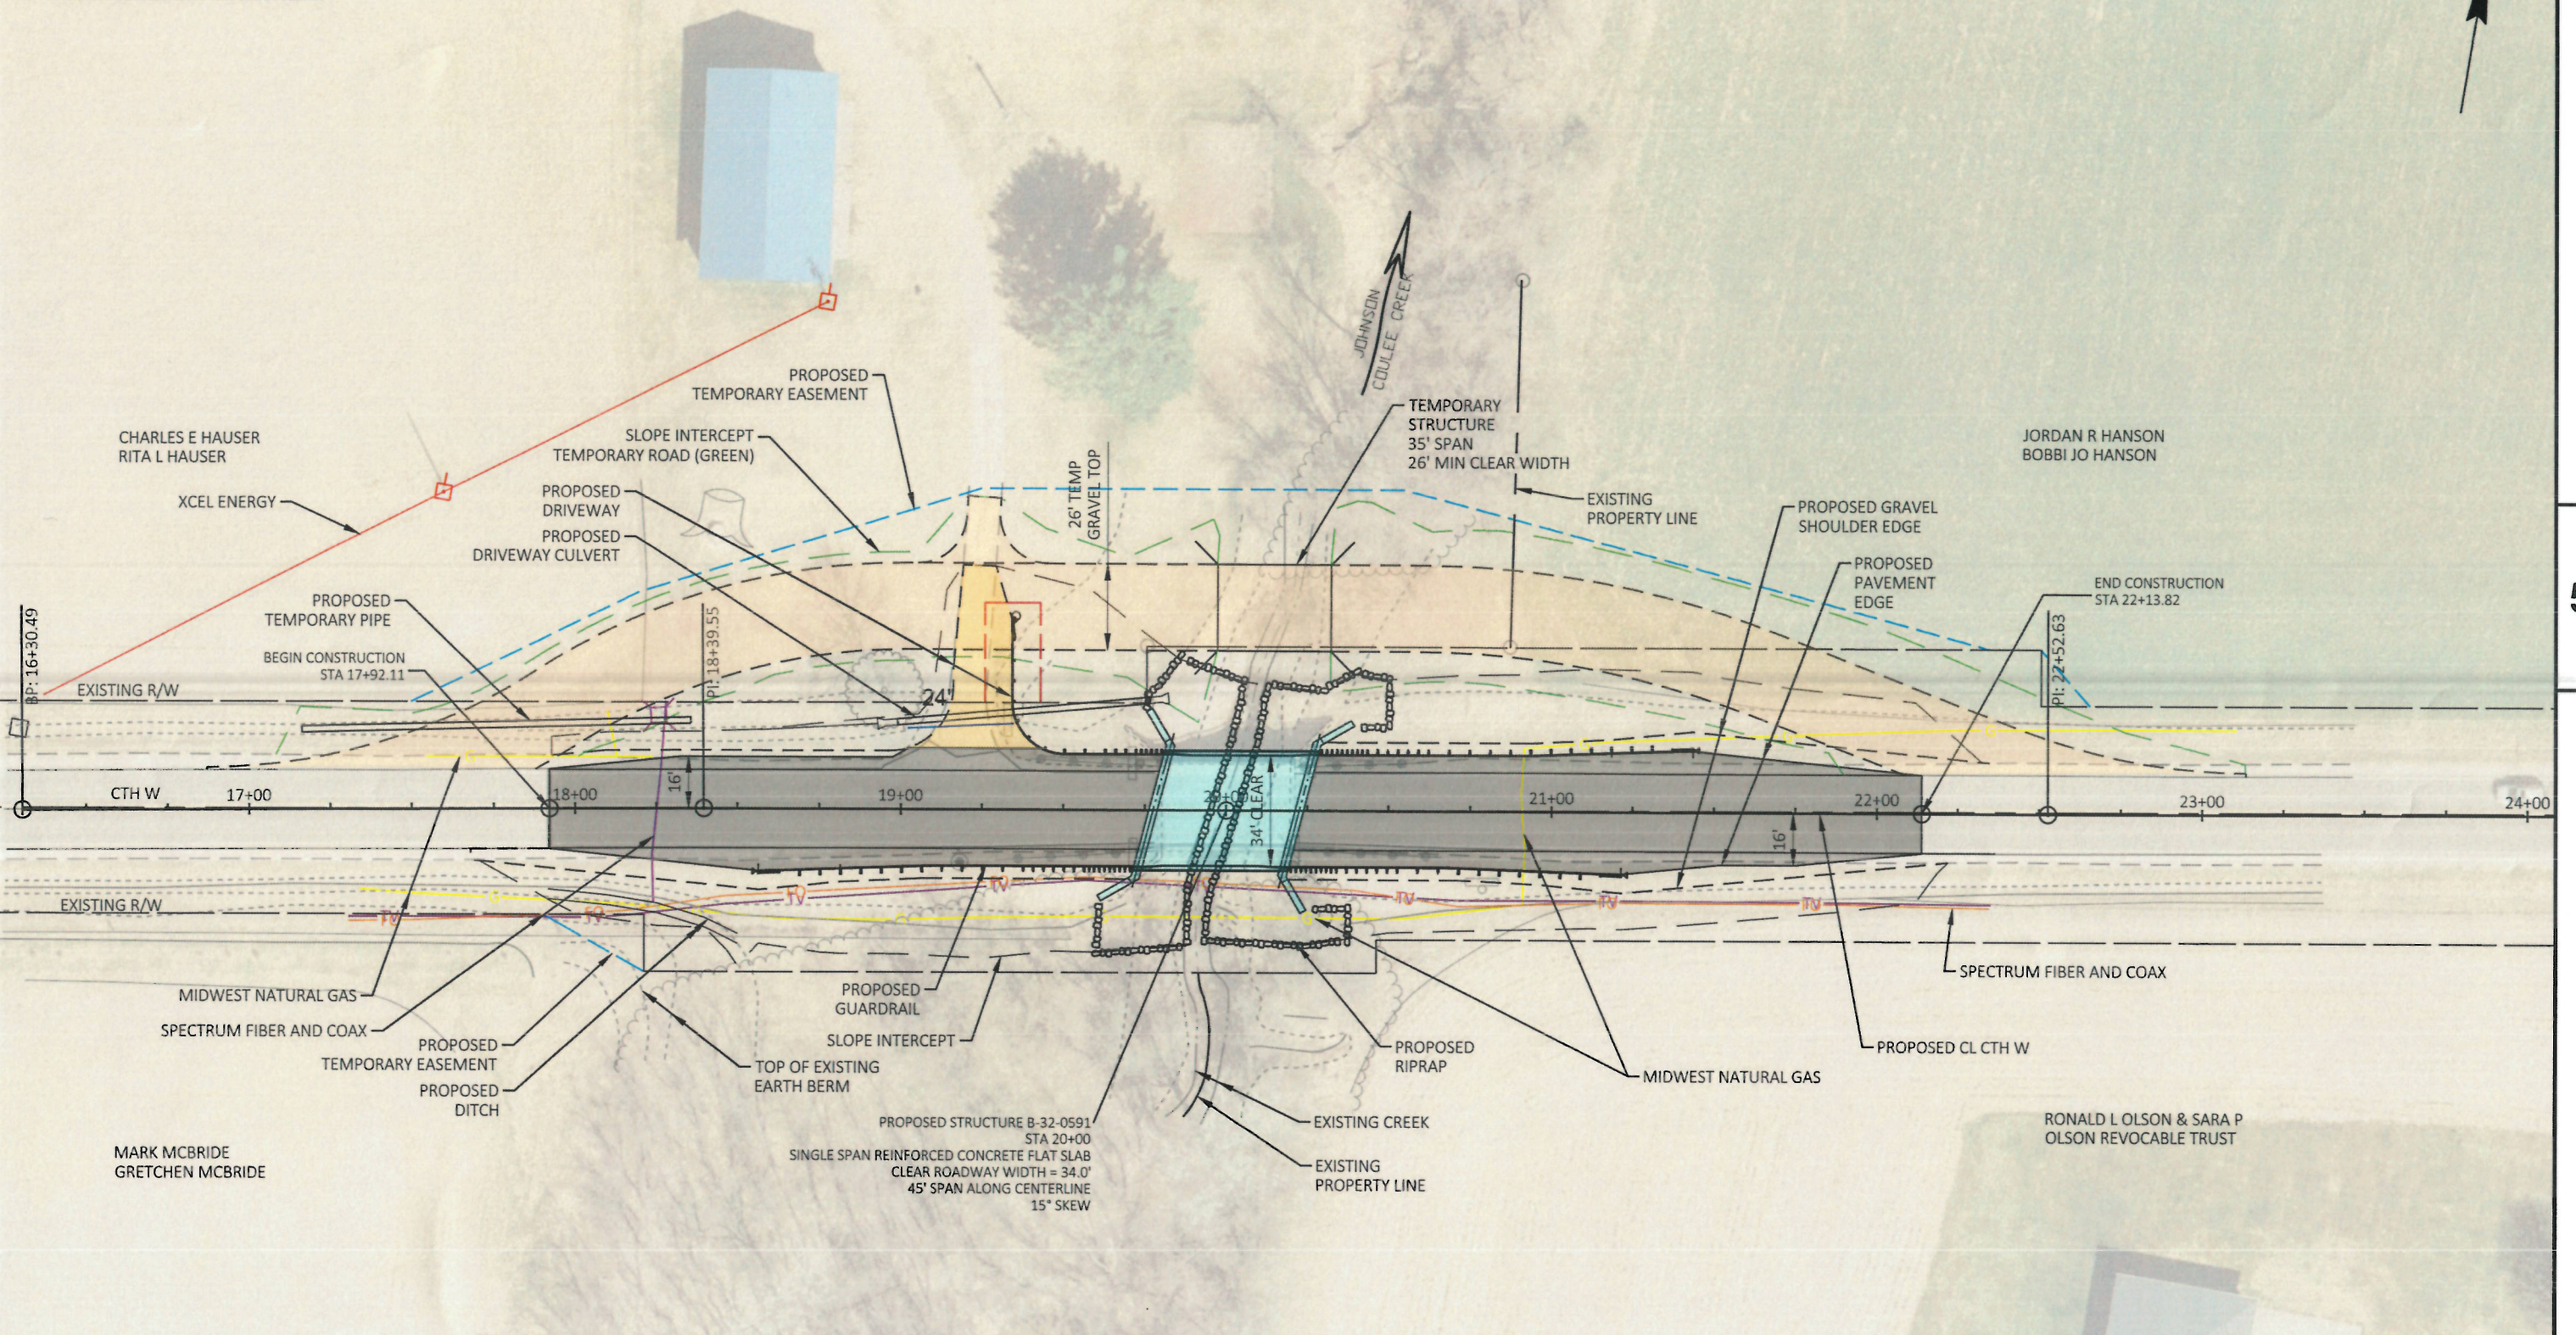

CTH D - CTH M (CTH W)  
JOHNSON COULEE CREEK BRIDGE B-32-0591  
LA CROSSE COUNTY, WI  
MEETING EXHIBIT SEPTEMBER 23, 2025


PROJECT NO: 7077-00-70	HWY: CTH W	COUNTY: LA CROSSE COUNTY	EXHIBIT	SHEET	E
------------------------	------------	--------------------------	---------	-------	---

PROPOSED PERMANENT  
CTH W MODIFICATIONS



5

5


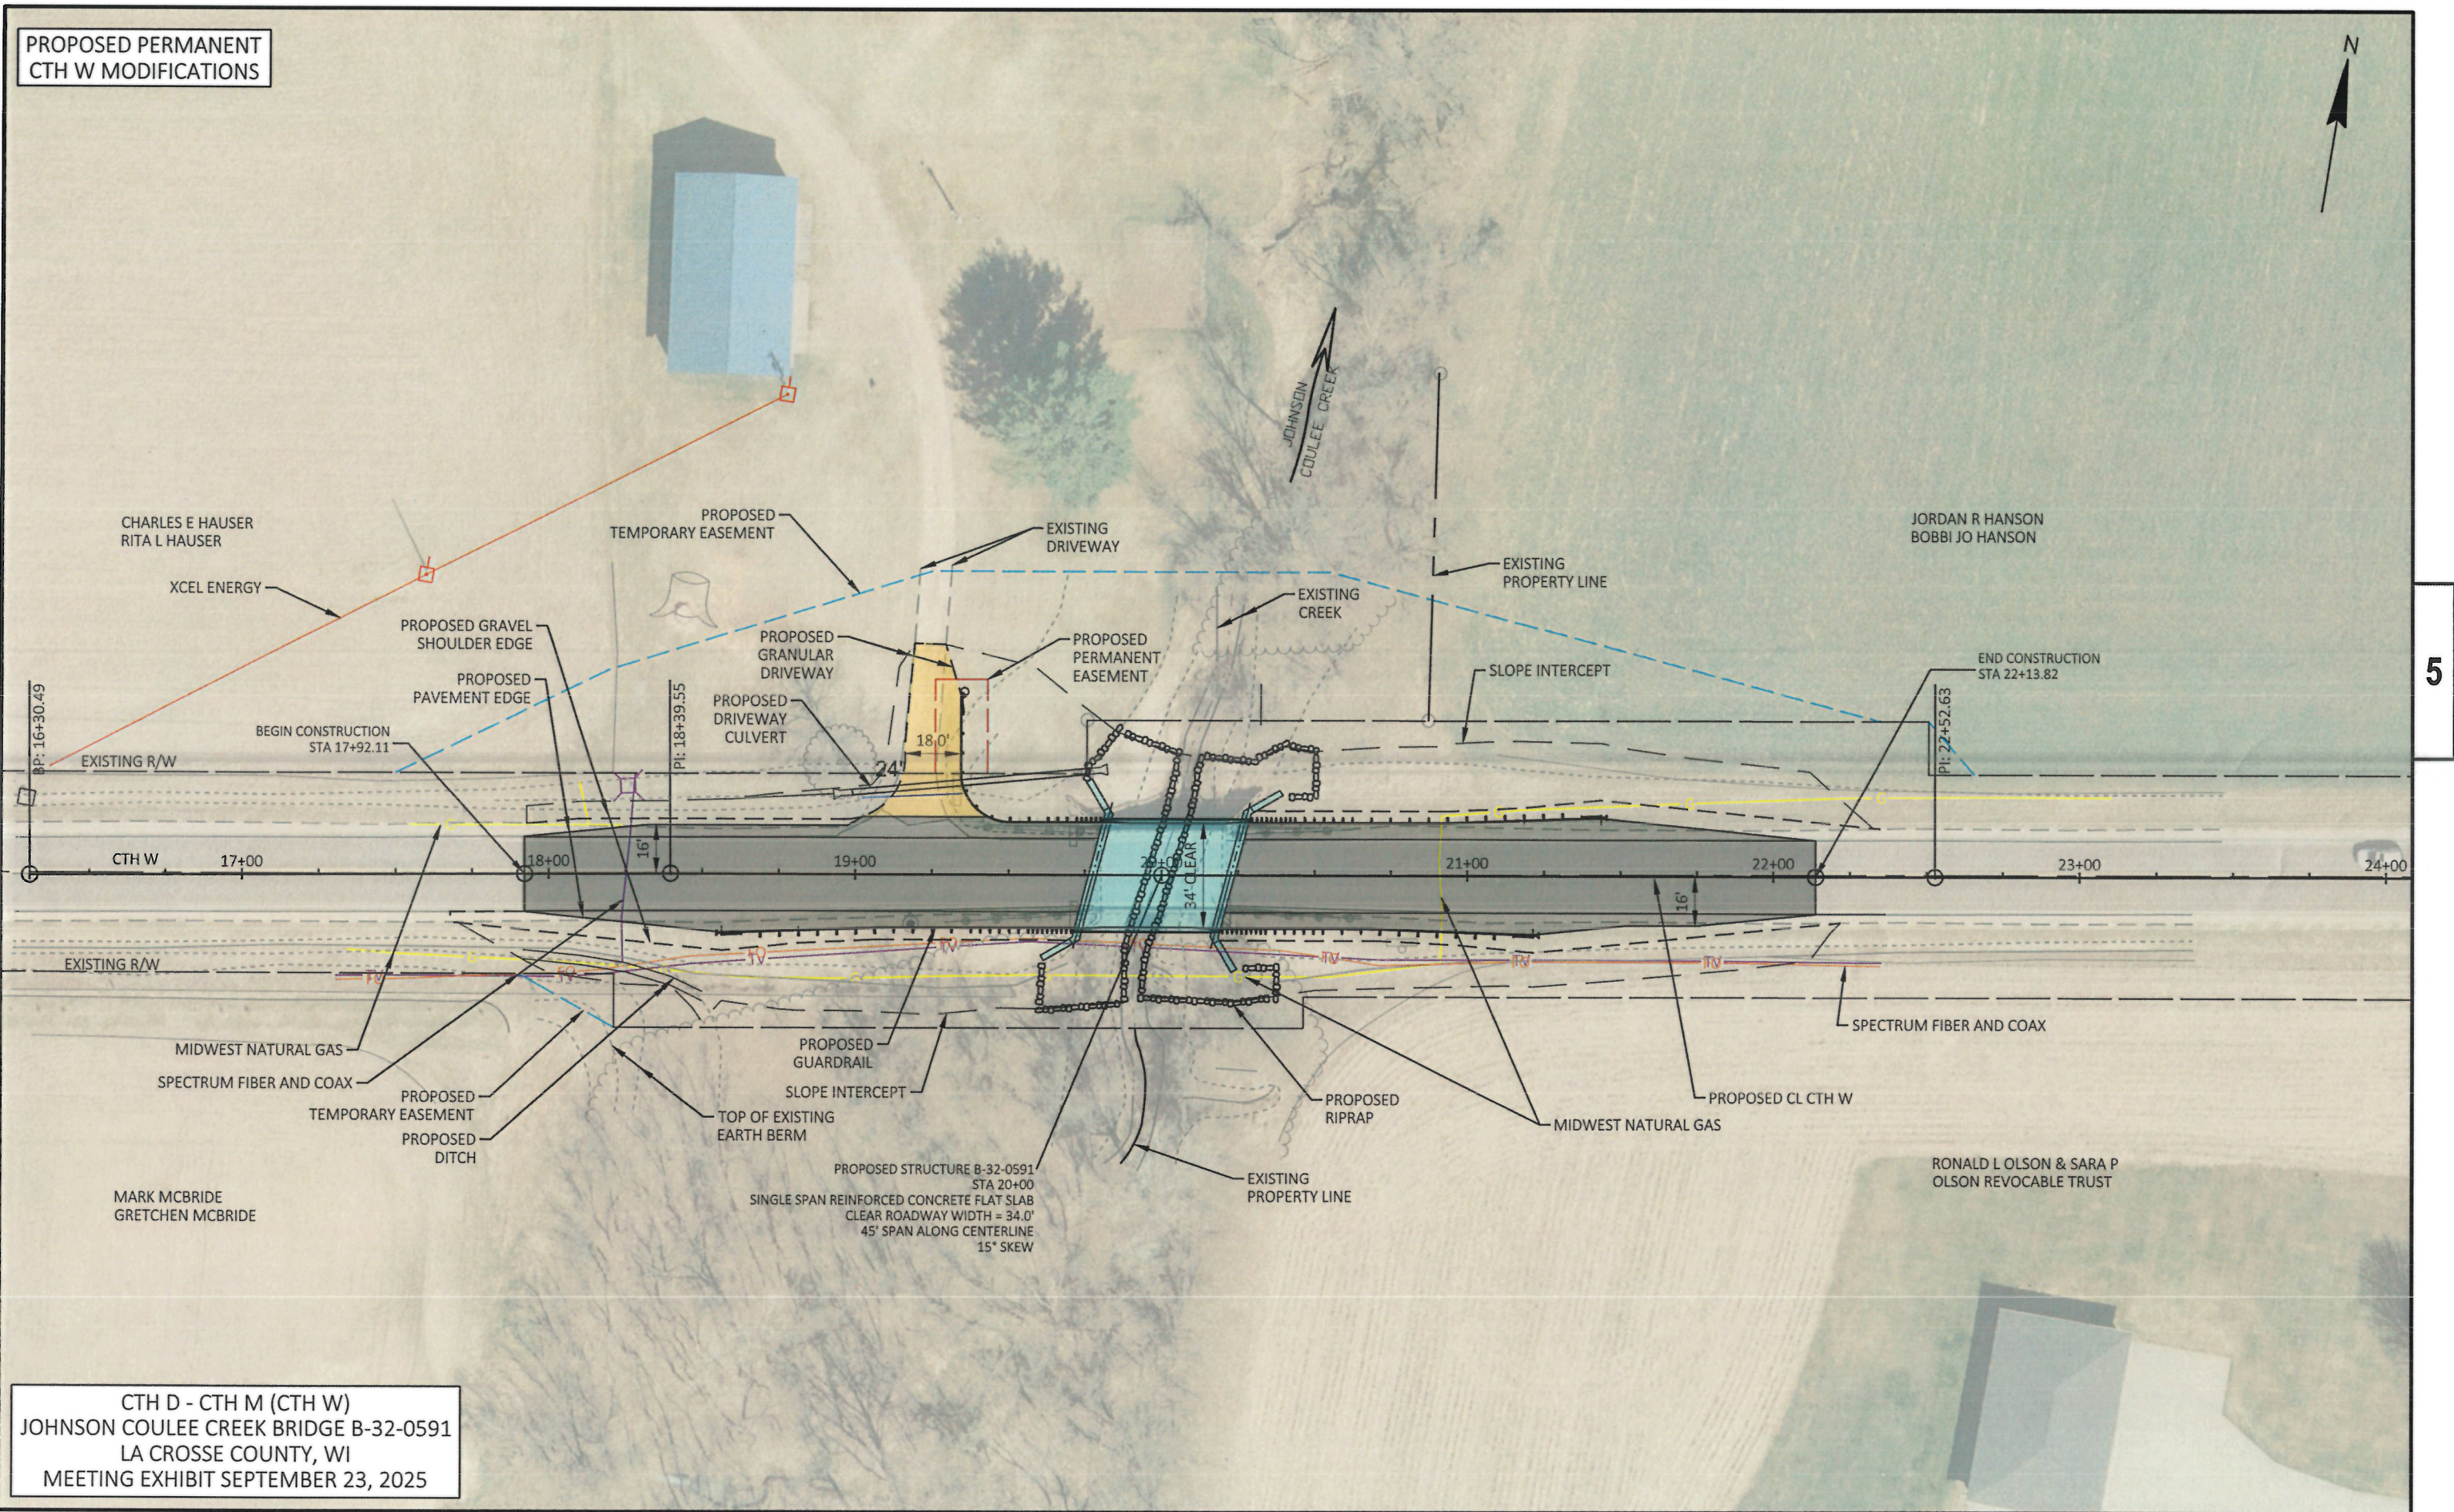


CTH D - CTH M (CTH W)  
JOHNSON COULEE CREEK BRIDGE B-32-0591  
LA CROSSE COUNTY, WI  
MEETING EXHIBIT SEPTEMBER 23, 2025


PROJECT NO: 7077-00-70	HWY: CTH W	COUNTY: LA CROSSE COUNTY	EXHIBIT	SHEET	E
------------------------	------------	--------------------------	---------	-------	---

**PROPOSED TEMPORARY BYPASS ROAD IMPACTS 25 MPH DESIGN SPEED**


JORDAN R HANSON  
BOBBI JO HANSON

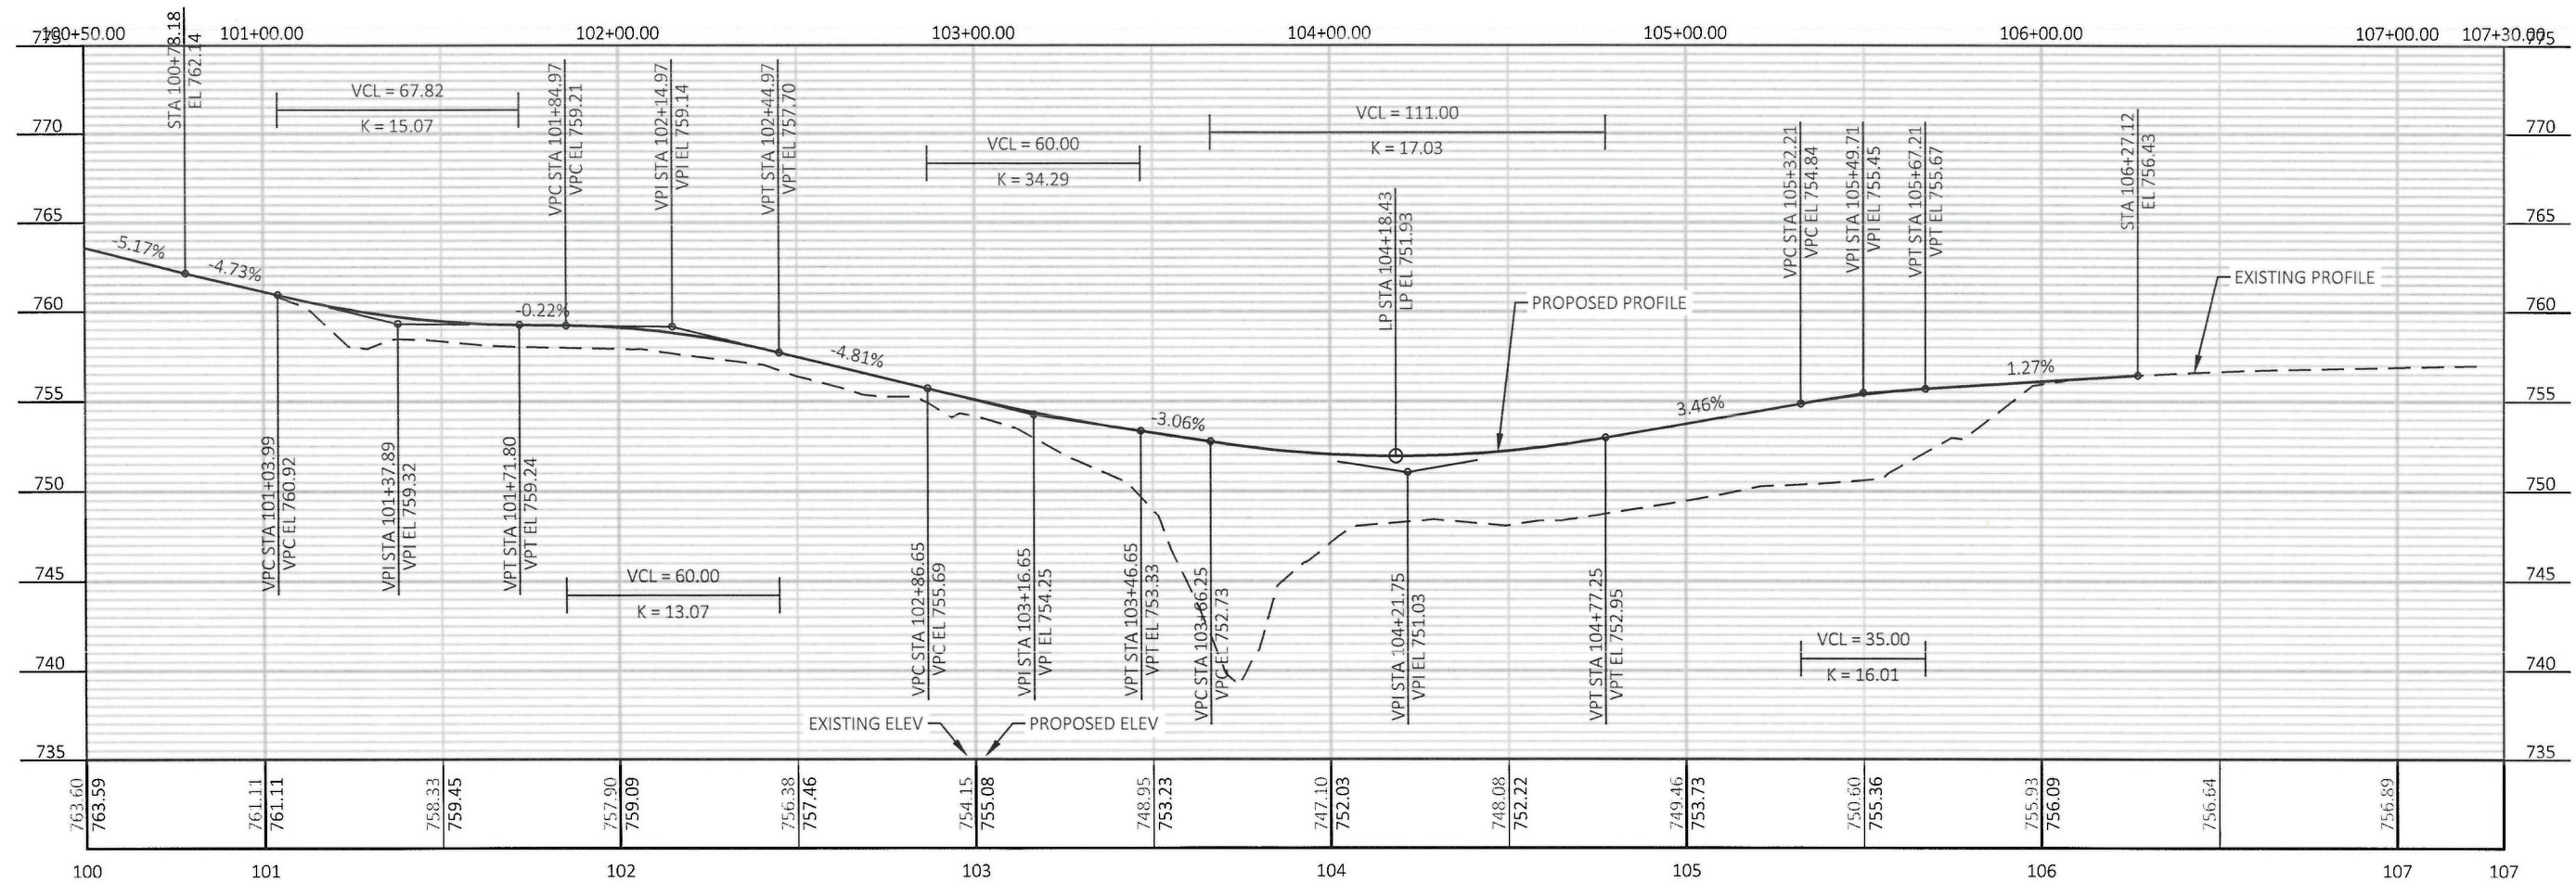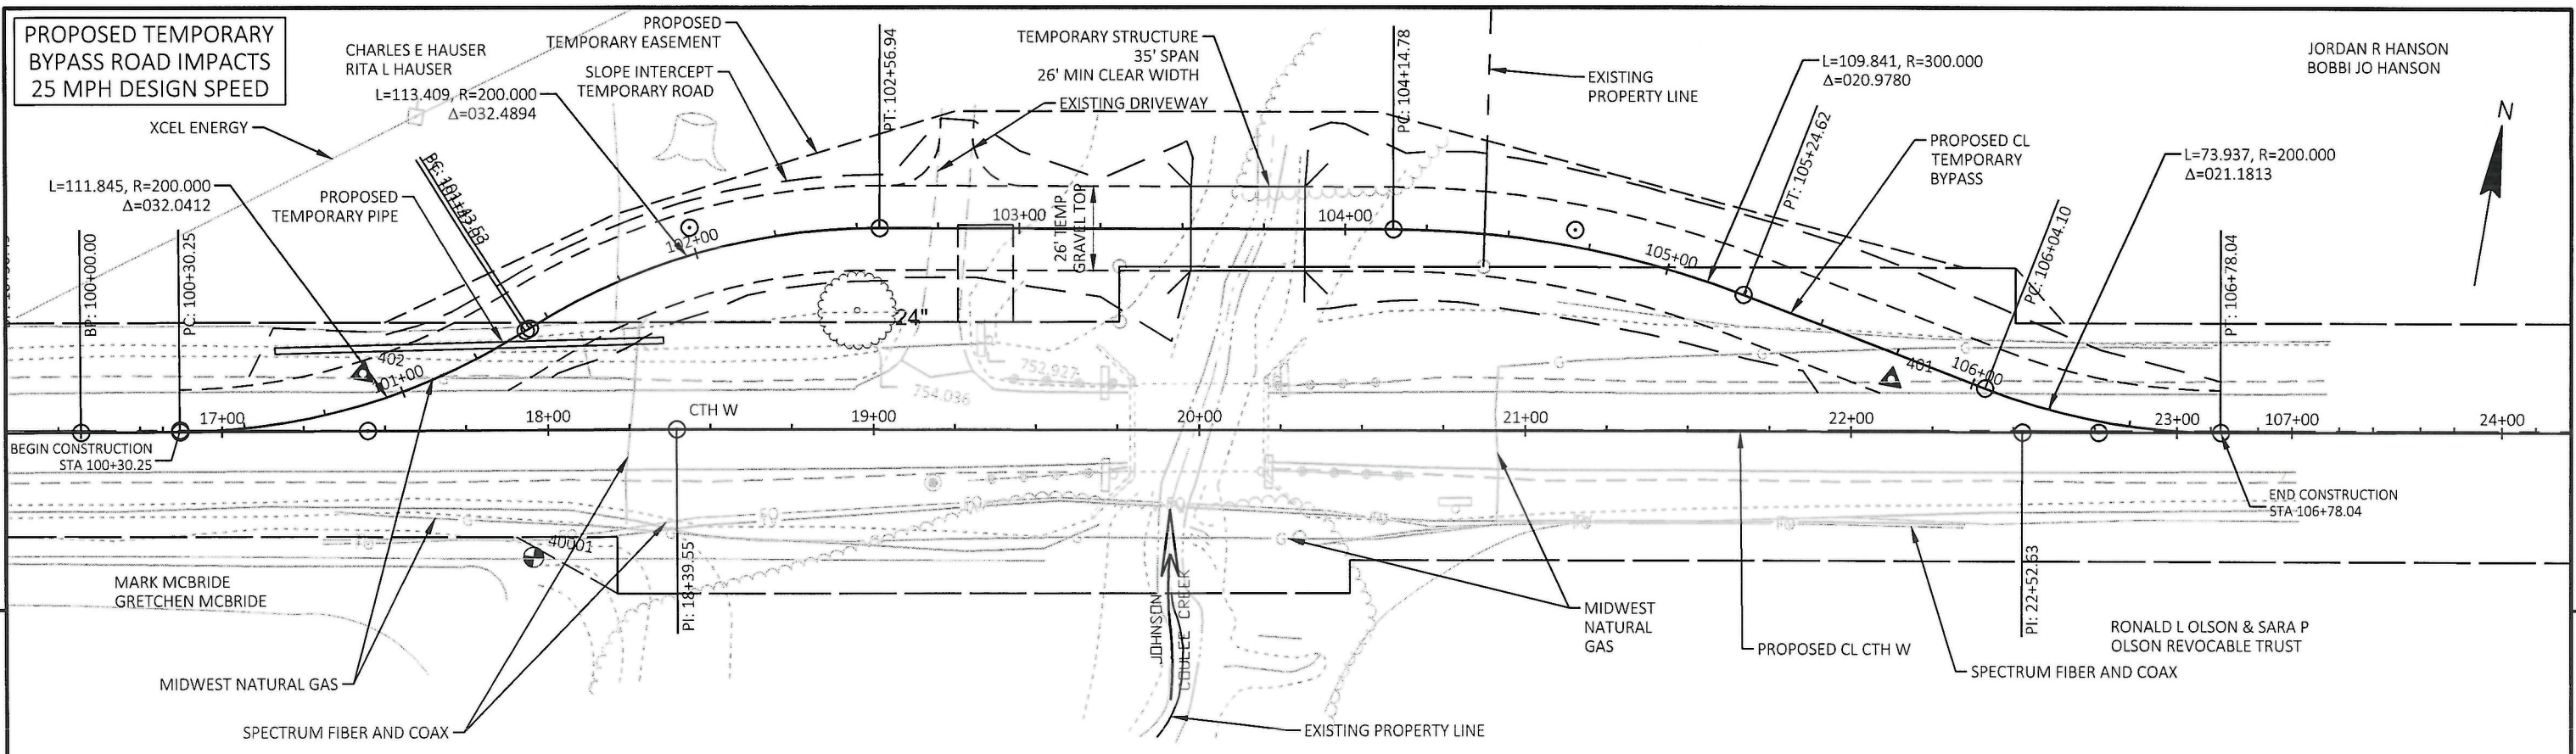

PROJECT NO: 7077-00-70	HWY: CTH W	COUNTY: LA CROSSE COUNTY	PLAN AND PROFILE	SHEET	<b>E</b>
------------------------	------------	--------------------------	------------------	-------	----------

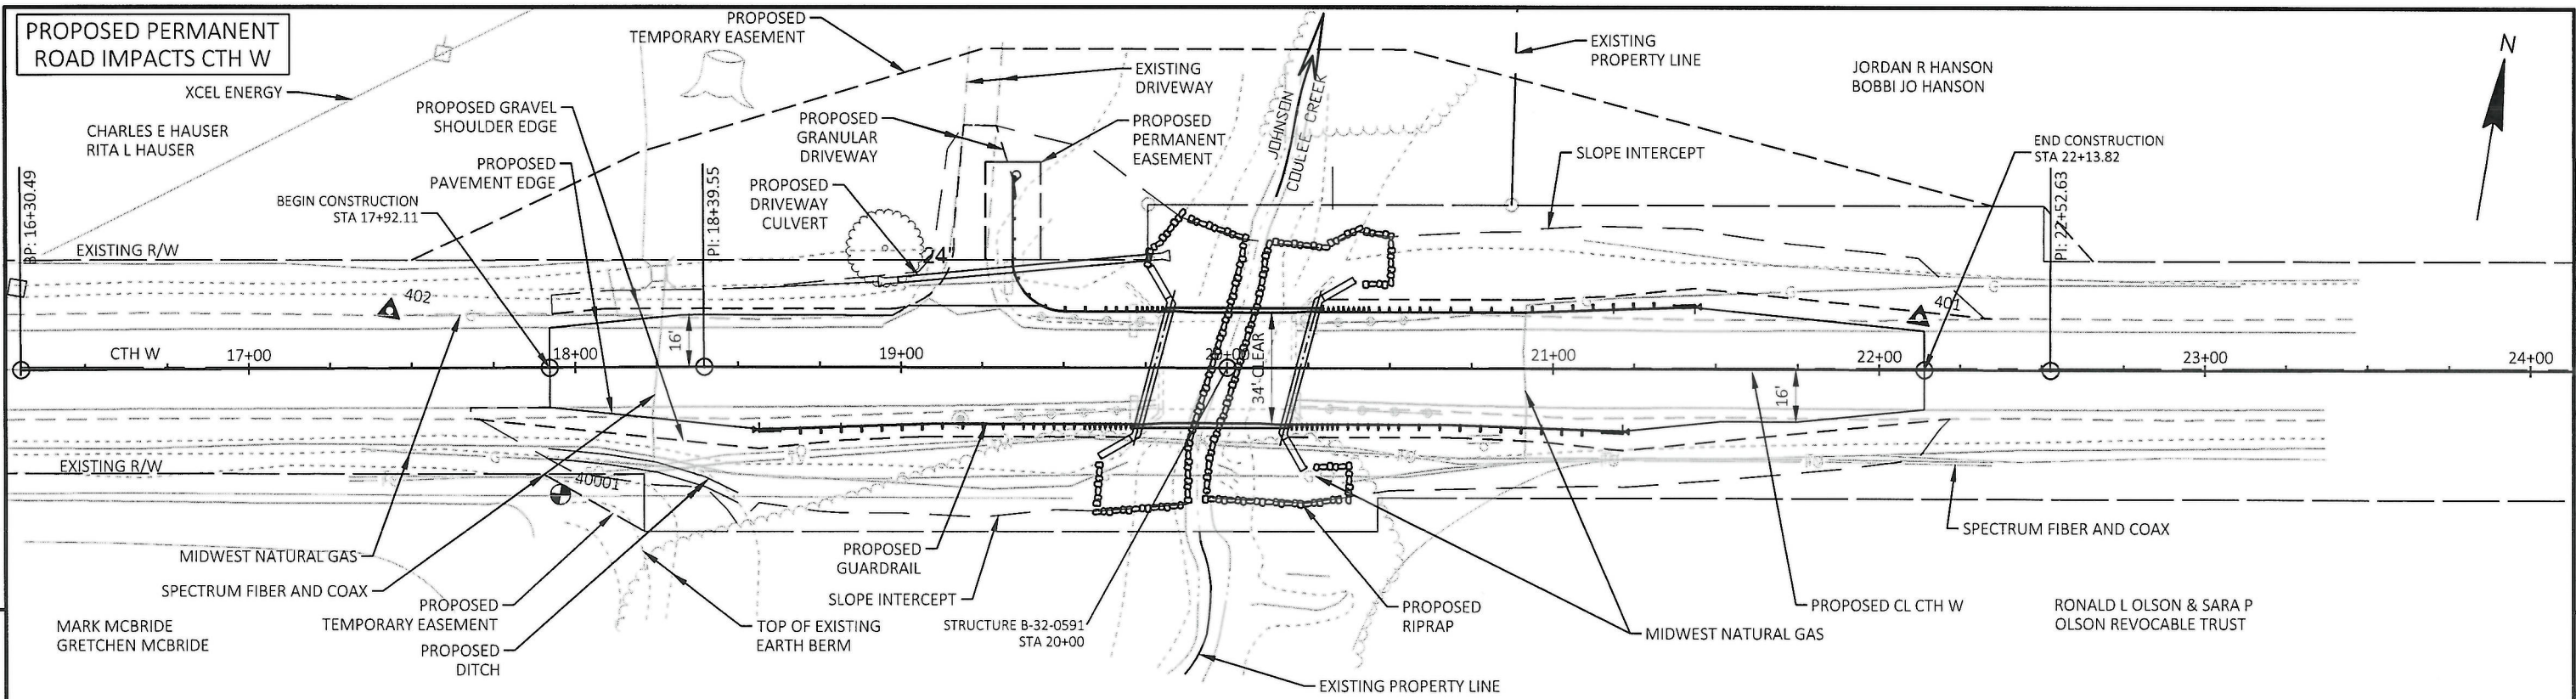

5

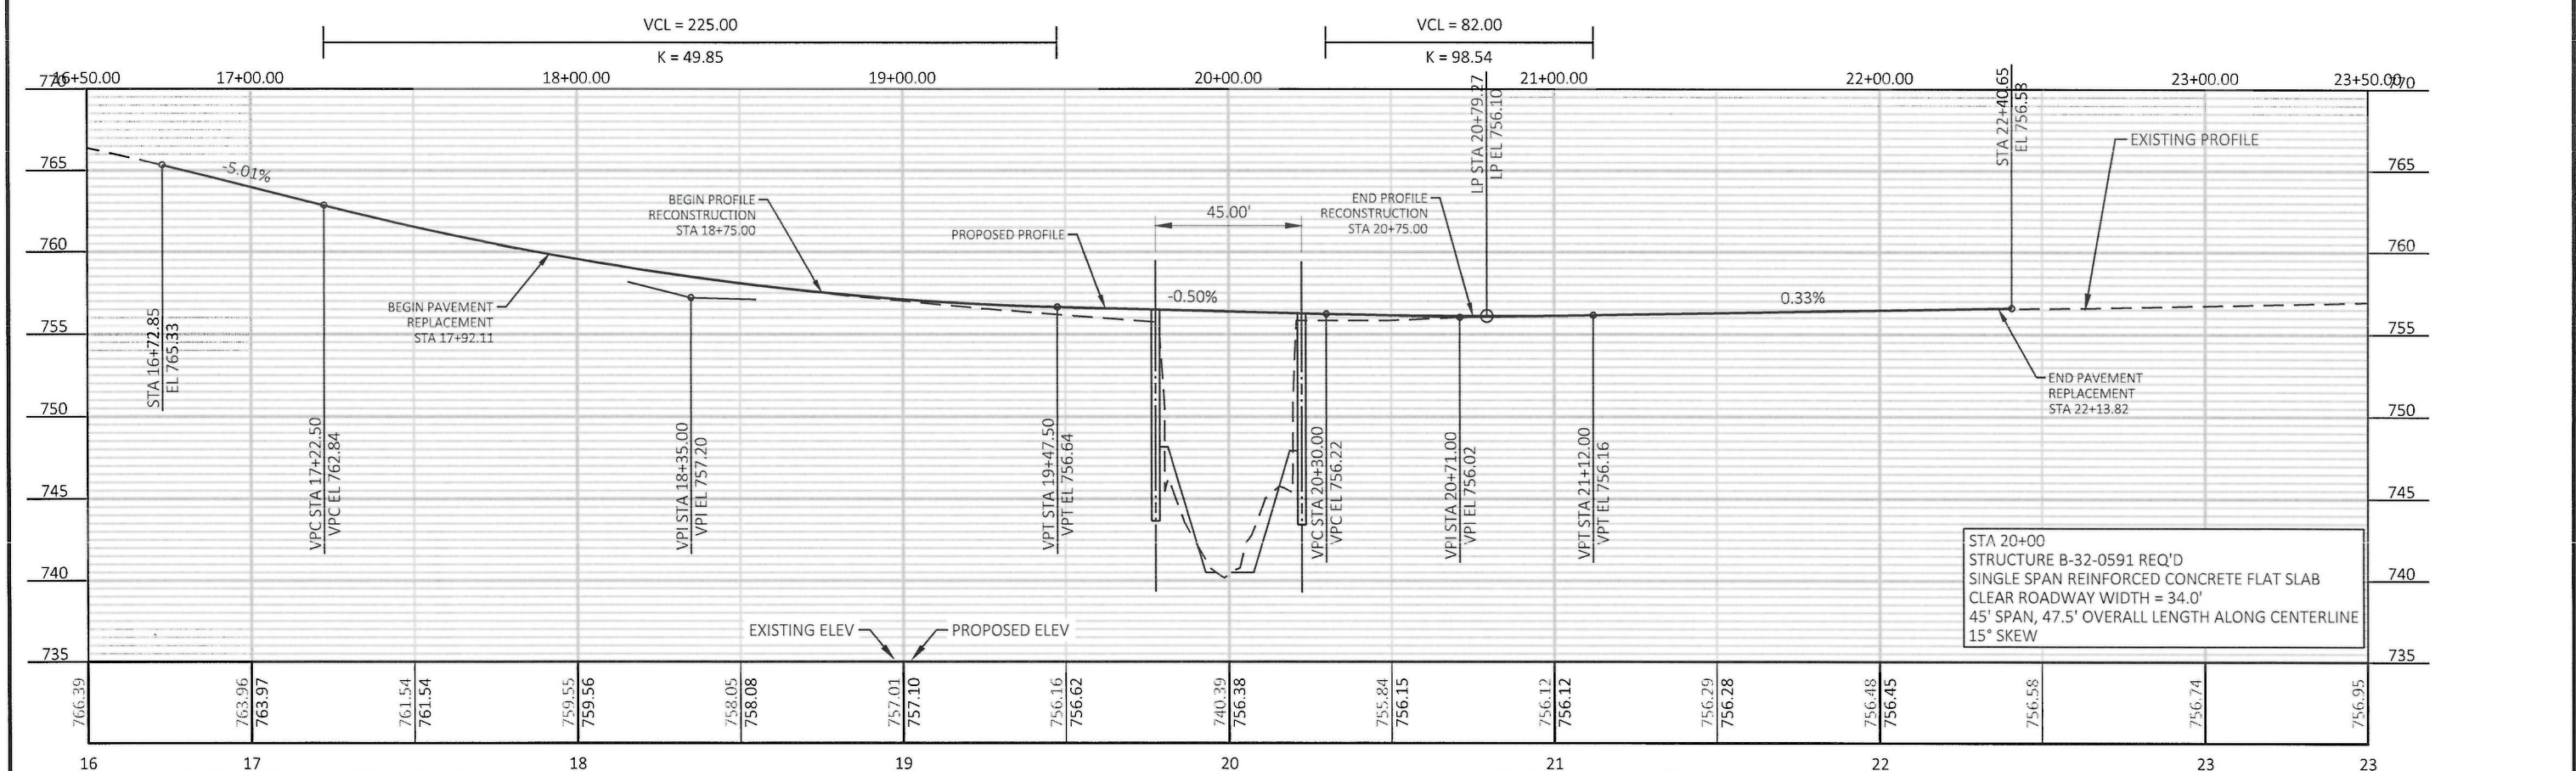

PROJECT NO: 7077-00-70      HWY: CTH W      COUNTY: LA CROSSE COUNTY      PLAN AND PROFILE      SHEET 5