
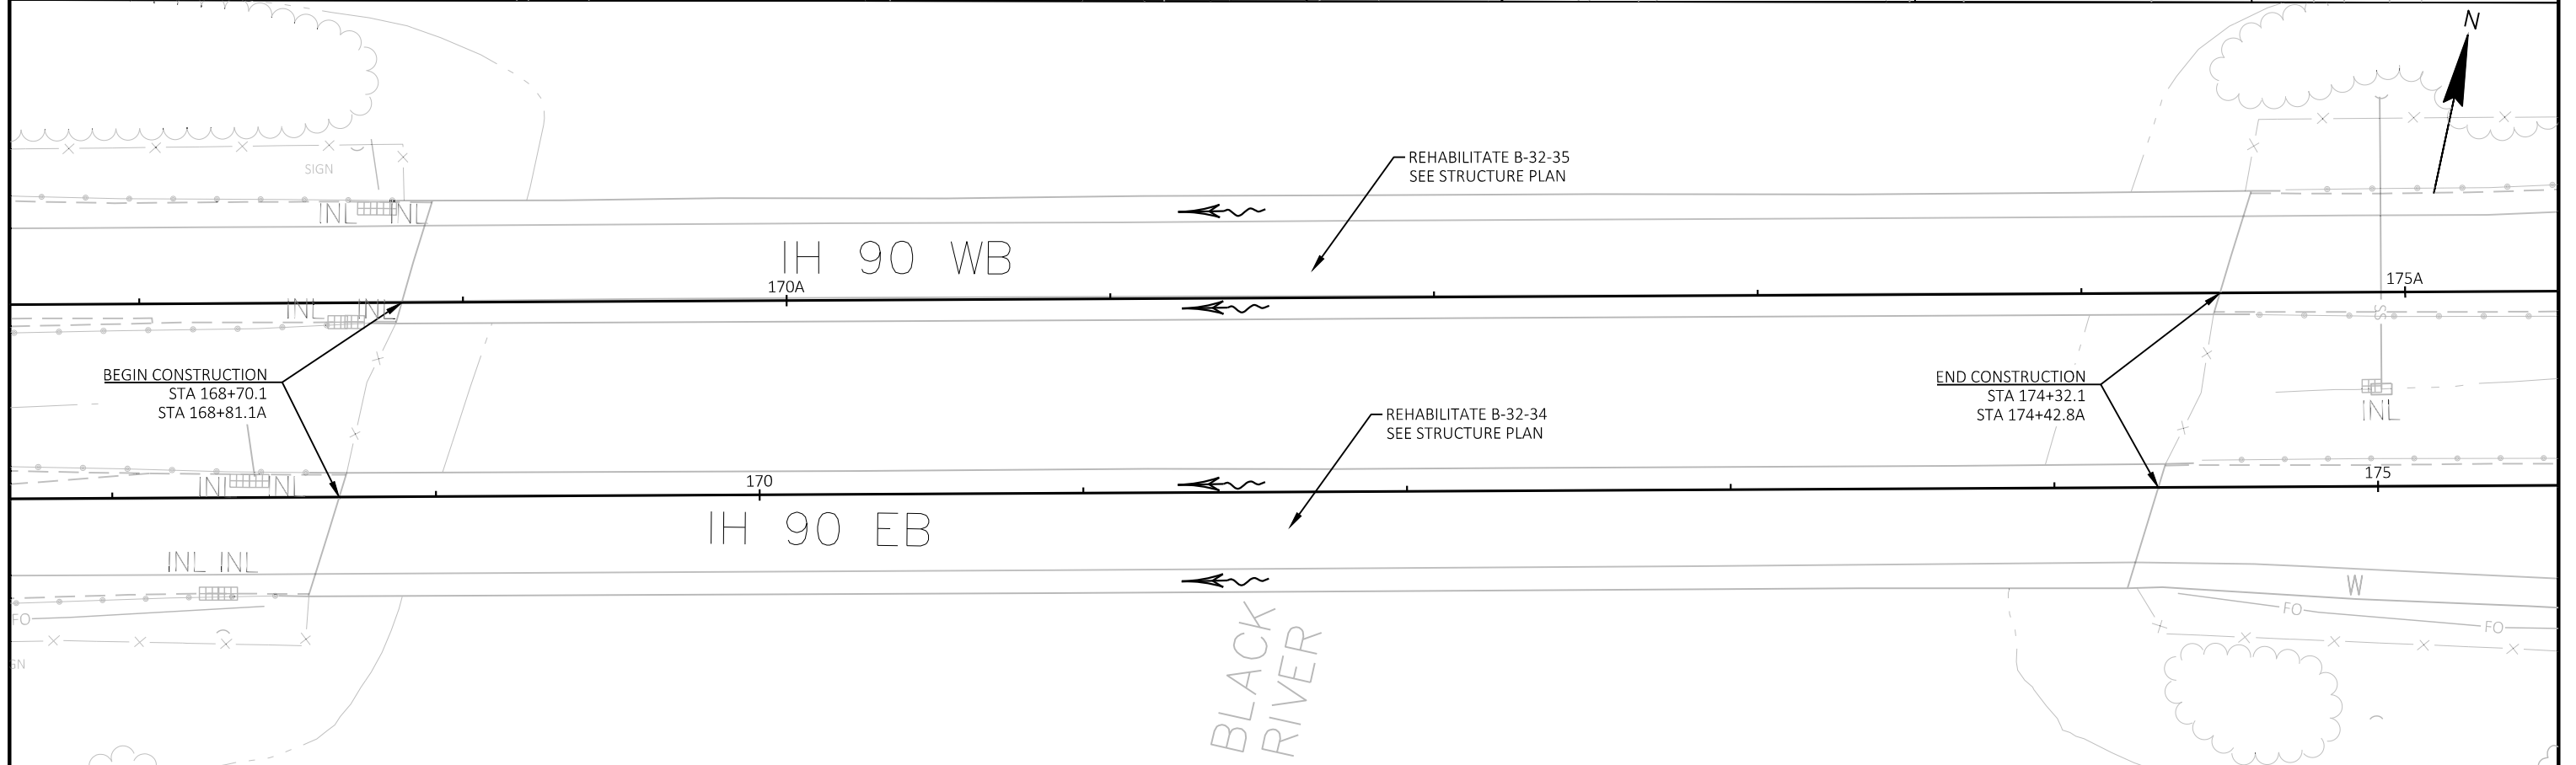


5

5

PROJECT NO: 1070-04-64	HWY: IH 90	COUNTY: LA CROSSE	PLAN	SHEET	E
------------------------	------------	-------------------	------	-------	---

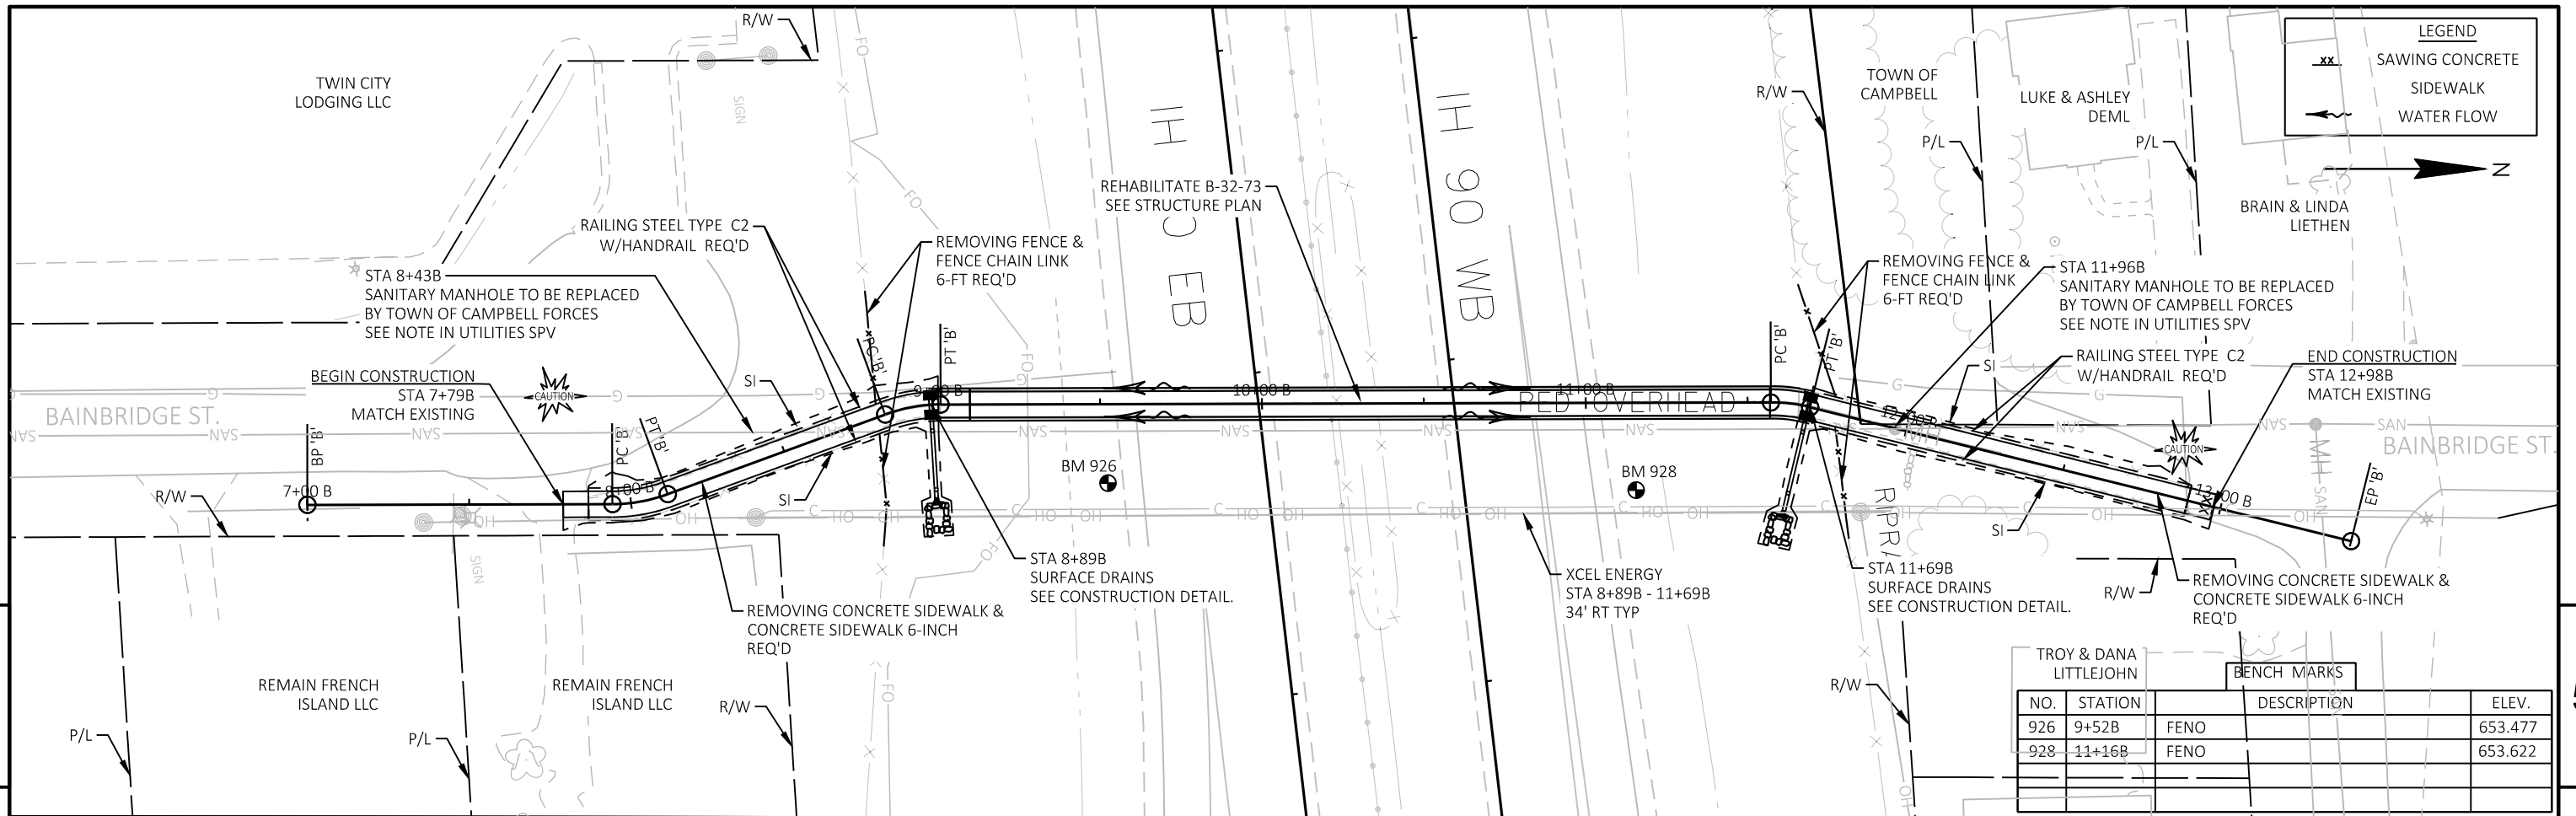

PROJECT NO: 1070-04-64 HWY: IH 90 COUNTY: LA CROSSE PLAN SHEET 5