


CTH Y proposed

Typical Existing Highway Section

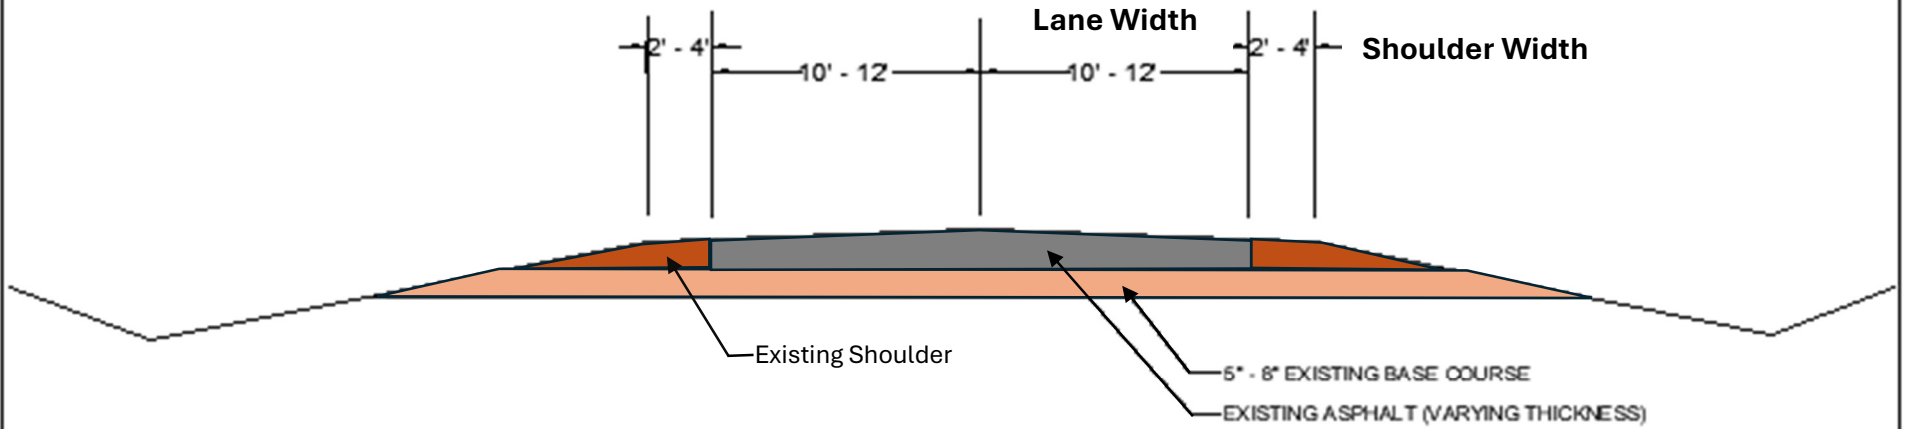

Typical Finished Pulverize and Relay Highway Section

