


CTH OT proposed

Typical Existing Highway Section

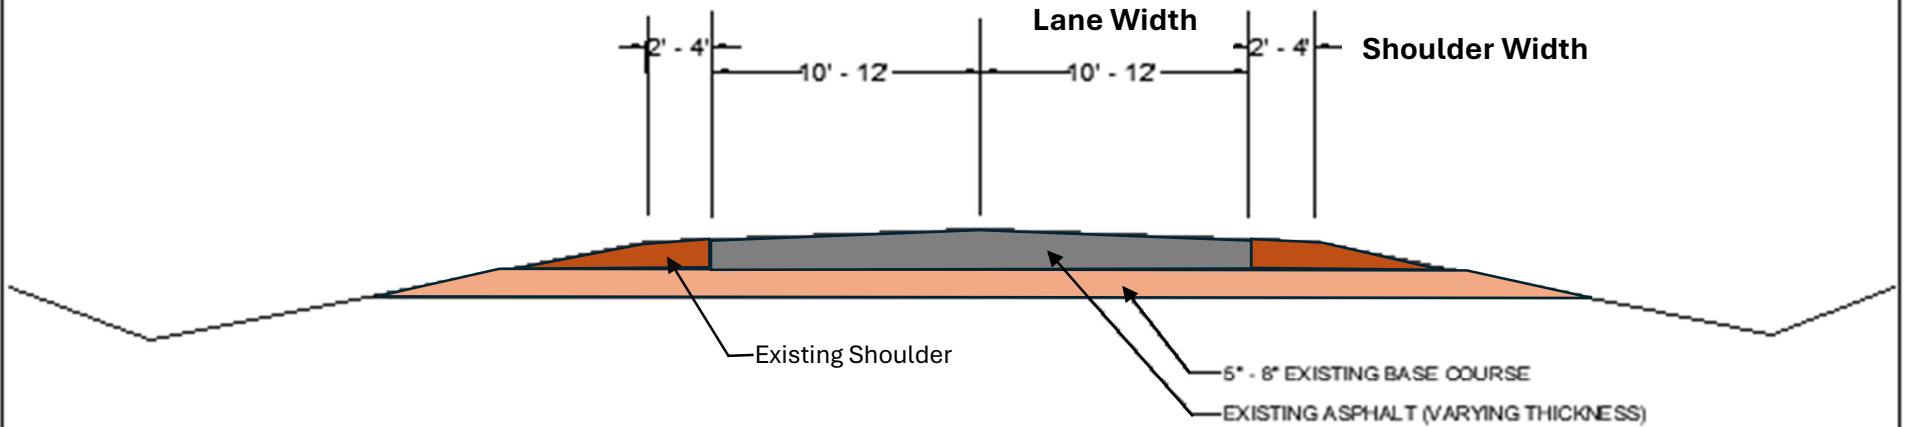

Typical Finished Pulverize and Relay Highway Section

