


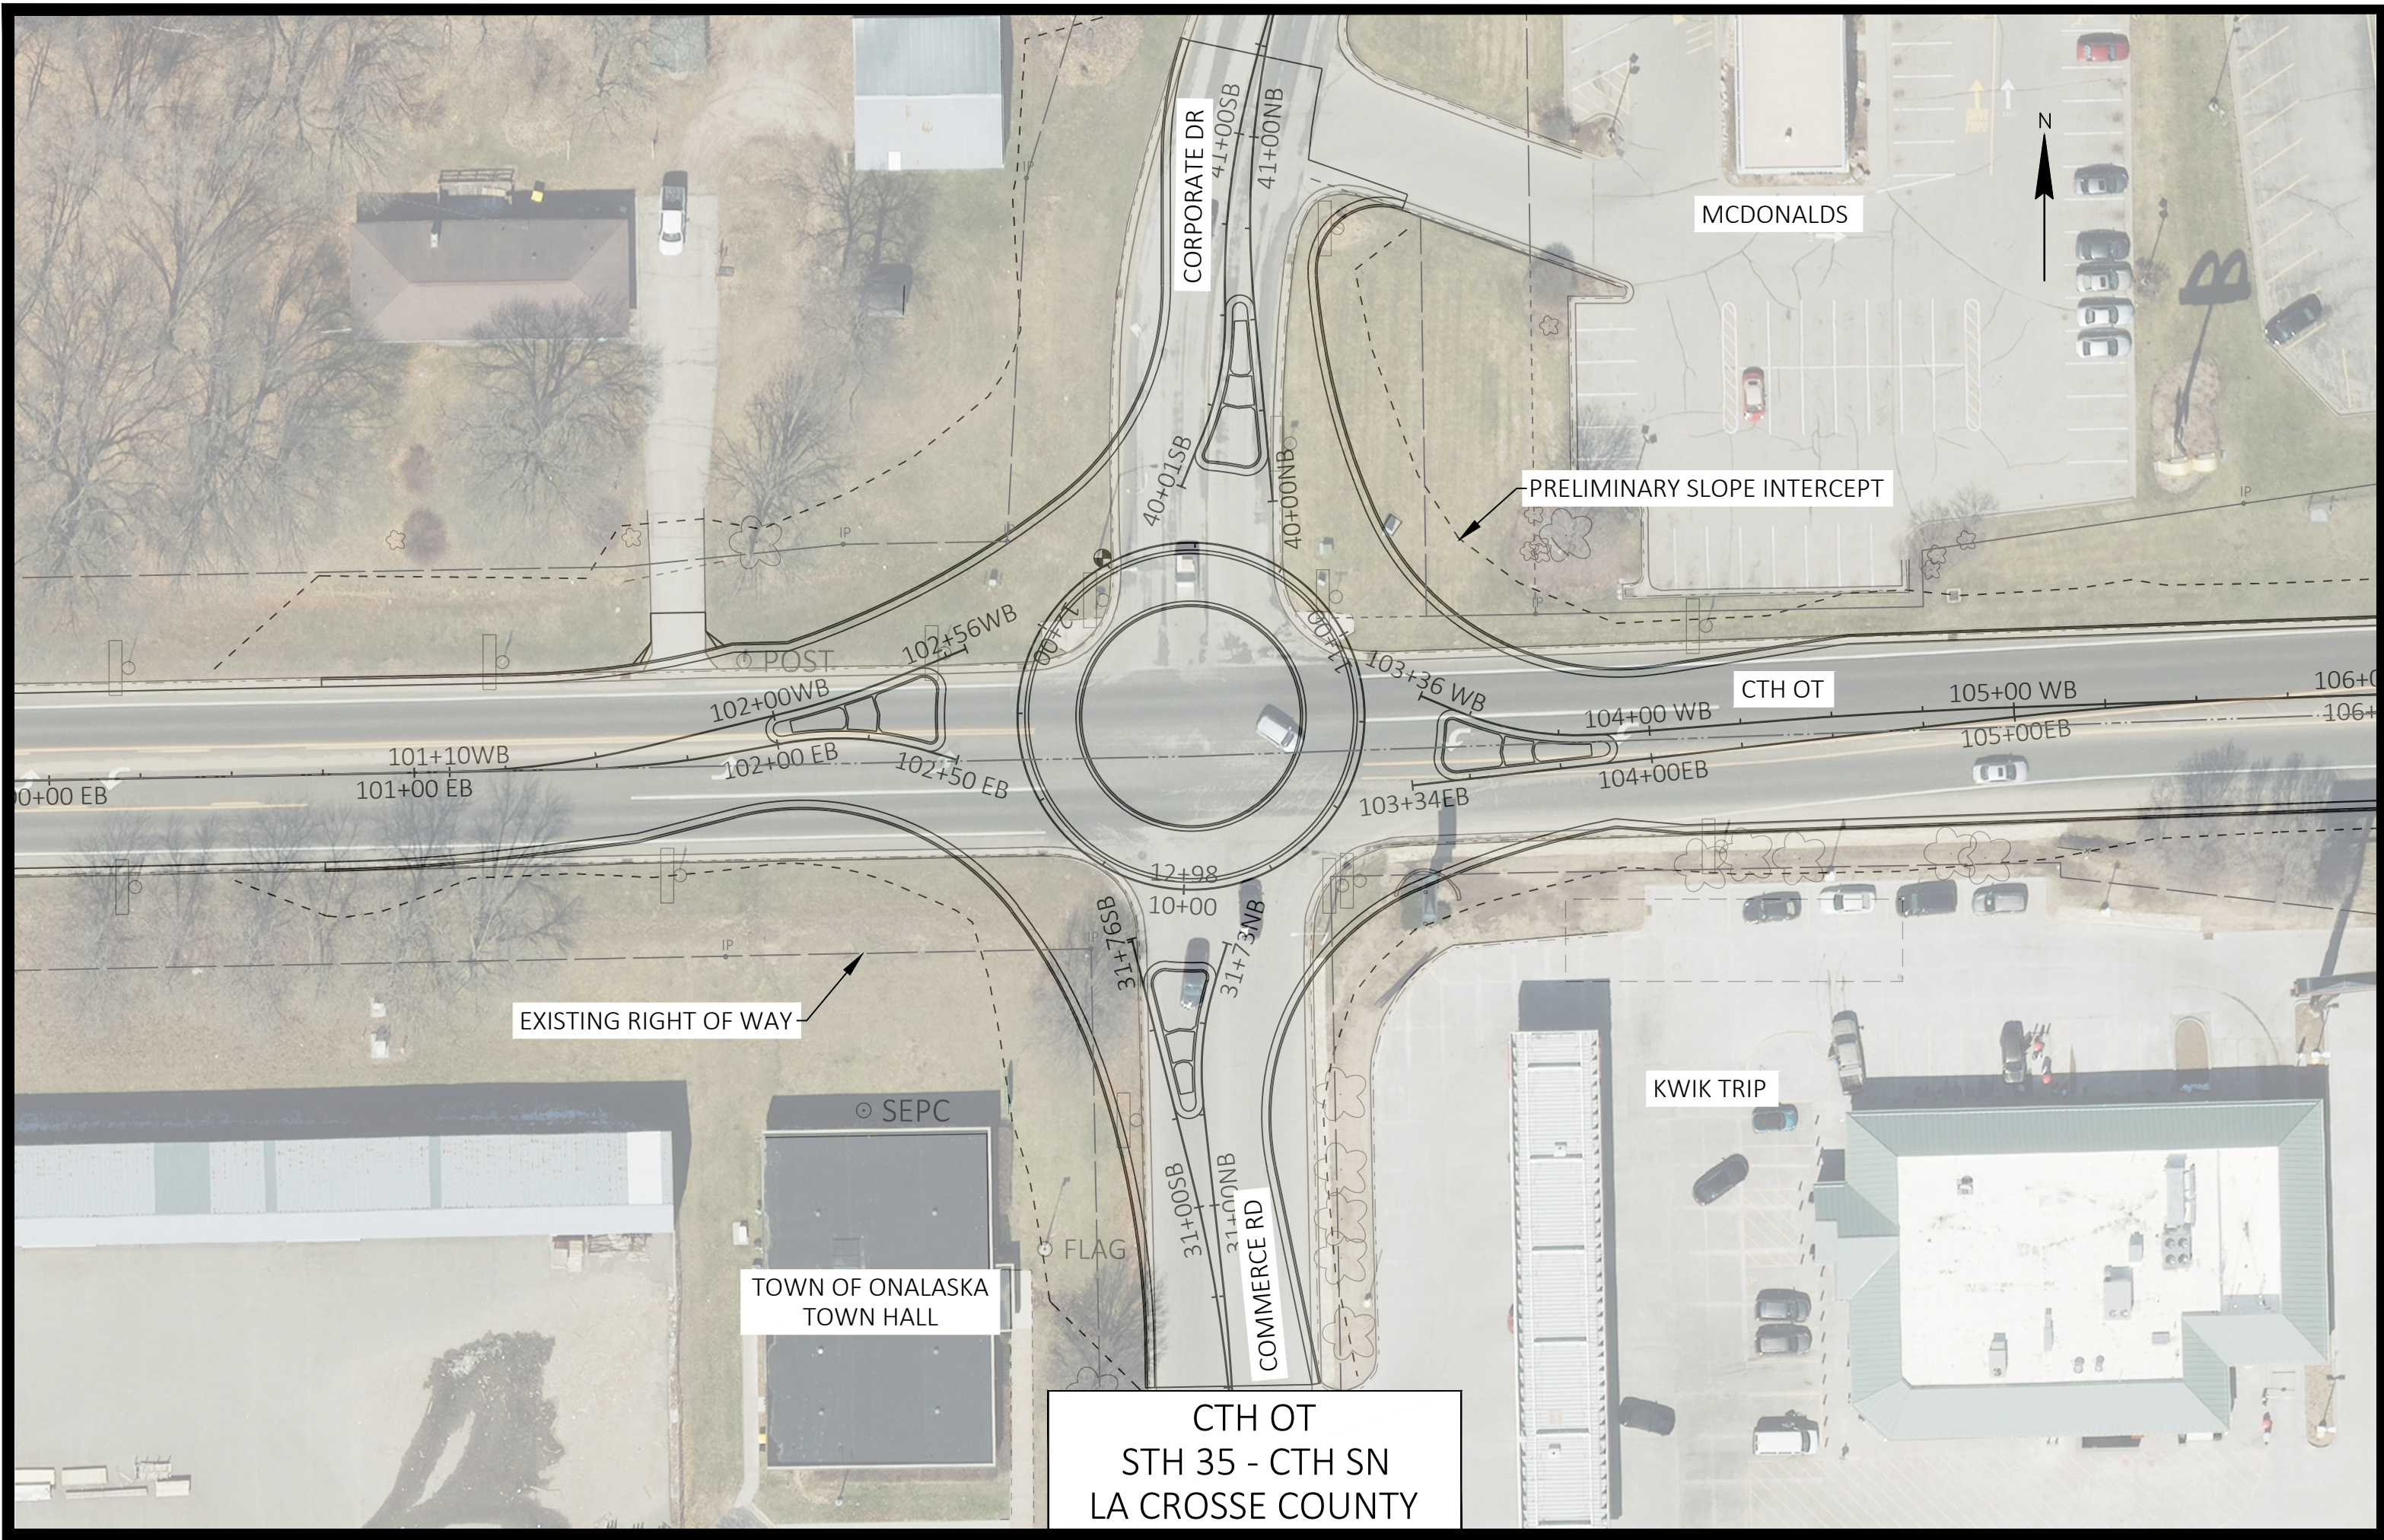

CORPORATE DR

MCDONALDS

PRELIMINARY SLOPE INTERCEPT

CTH OT

EXISTING RIGHT OF WAY

KWIK TRIP

TOWN OF ONALASKA
TOWN HALL

CTH OT
STH 35 - CTH SN
LA CROSSE COUNTY